



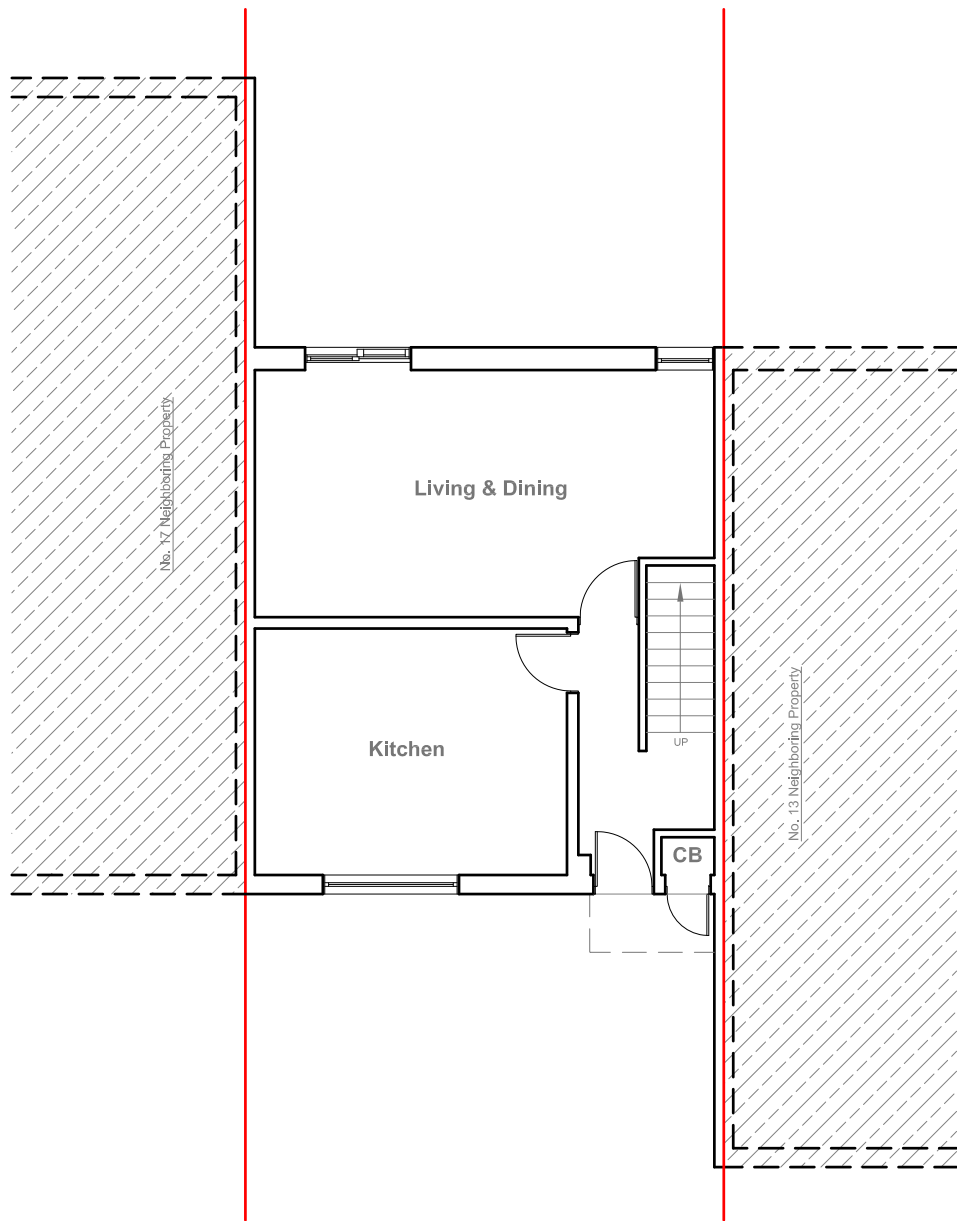

Pre-Existing Ground Floor Plan
Scale 1:100

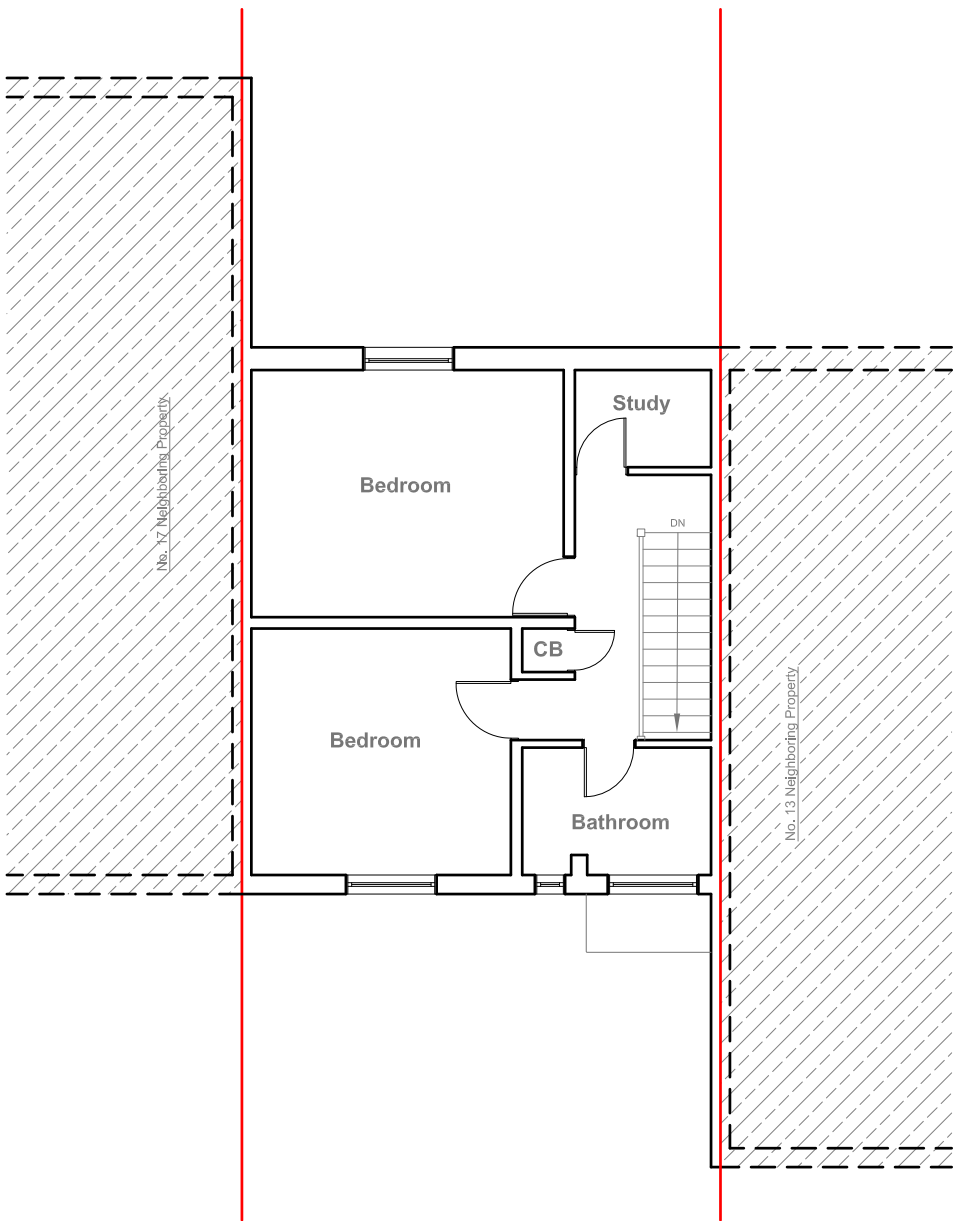

Pre-Existing First Floor Plan
Scale 1:100



GENERAL NOTES:
1. ALL DIMENSIONS ARE IN MILLIMETER.
2. VERIFY ALL DIMENSIONS AND CONDITIONS BEFORE BUILDING OR STARTING CONSTRUCTION. NOTIFY THE DESIGNER IMMEDIATELY OF ANY DISCREPANCY OR VARIATION.
3. ALL WORK TO COMPLY WITH CURRENT BUILDING REGULATIONS AND CODES OF PRACTICE

Title:


Pre-Existing Floor Plans

Site Address
15 Lych Gate Walk,
Hayes,
UB3 2NN


Scale: 1:100 @A3
Date: 07/05/2025
Drawing No.: 2025/057 -01
Drawn By: JG

Revision Date:
e:mail -
faluckpatel@yahoo.com
(M) +44 (0) 7871 466 254




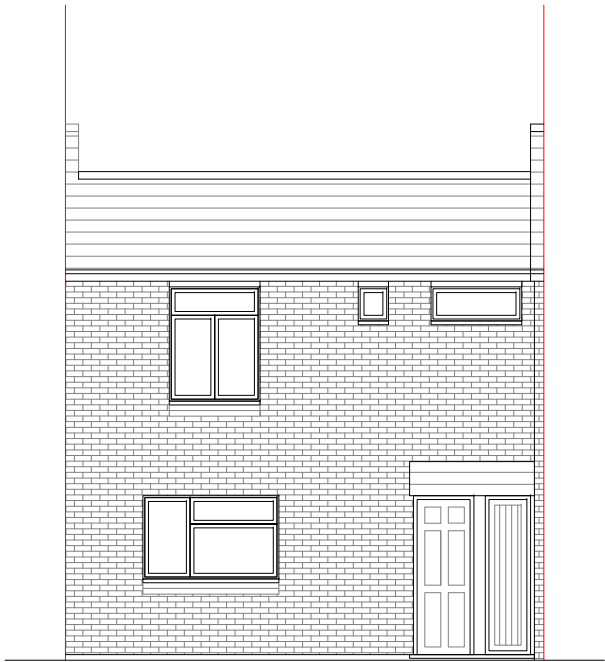


Pre-Existing Front Elevation
Scale 1:100

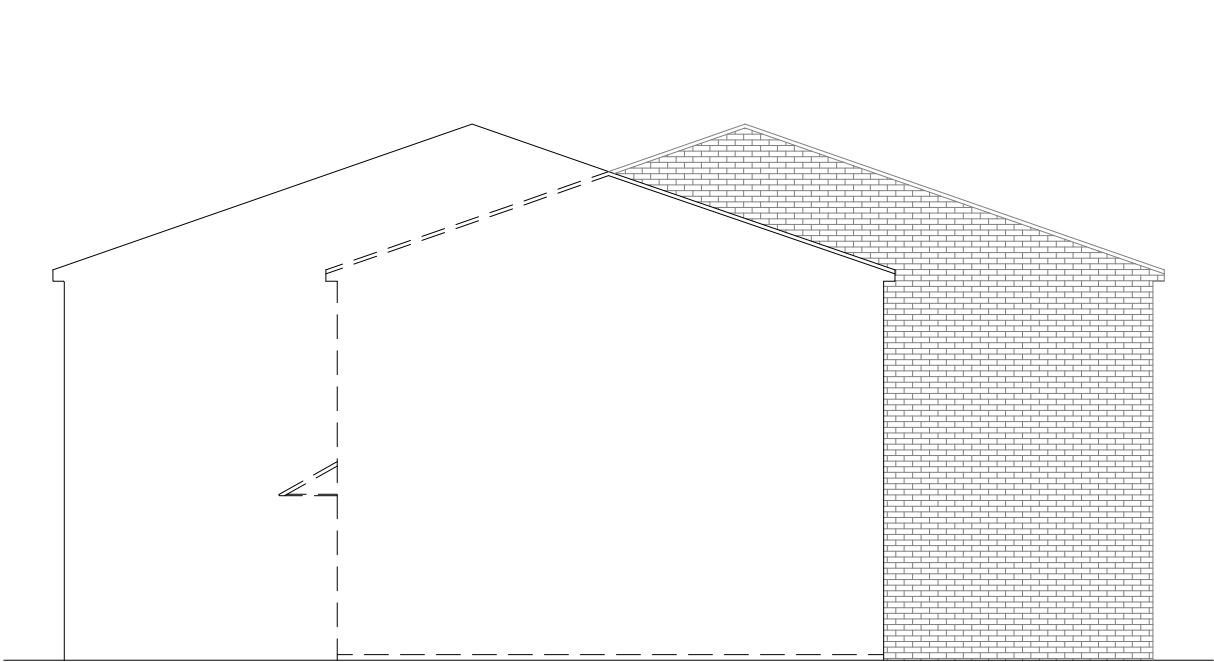

Pre-Existing Side Elevation
Scale 1:100

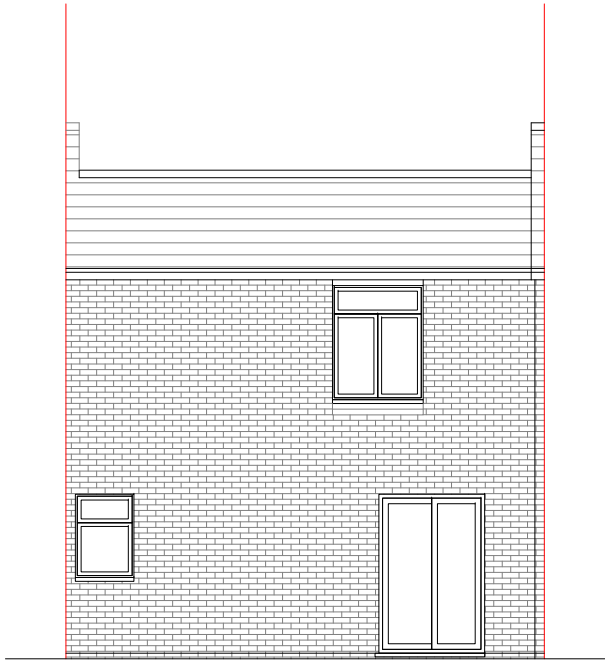

Pre-Existing Rear Elevation
Scale 1:100

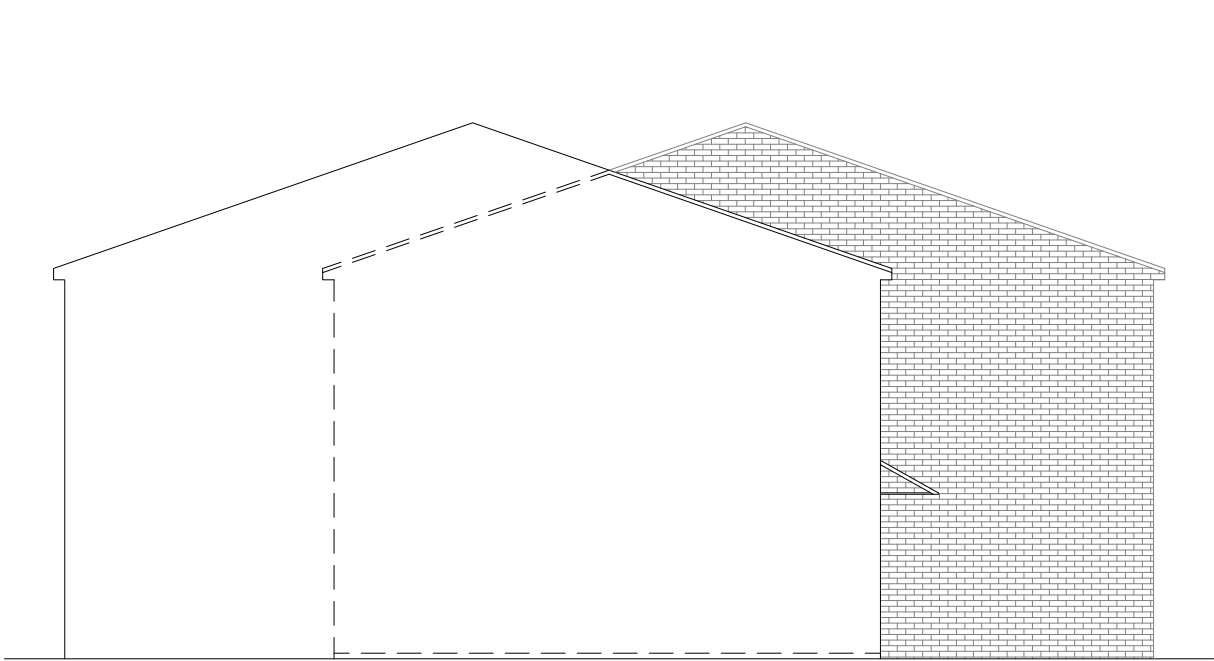

Pre-Existing Side Elevation
Scale 1:100



GENERAL NOTES:
1. ALL DIMENSIONS ARE IN MILLIMETER.
2. VERIFY ALL DIMENSIONS AND CONDITIONS BEFORE BUILDING OR STARTING CONSTRUCTION. NOTIFY THE DESIGNER IMMEDIATELY OF ANY DISCREPANCY OR VARIATION.
3. ALL WORK TO COMPLY WITH CURRENT BUILDING REGULATIONS AND CODES OF PRACTICE

Title:

Pre-Existing Elevations


Site Address
15 Lych Gate Walk,
Hayes,
UB3 2NN

Scale: 1:100 @A3
Date: 07/05/2025
Drawing No.: 2025/057 -02
Drawn By: JG


Revision Date:

e:mail -
faluckpatel@yahoo.com
(M) +44 (0) 7871 466 254



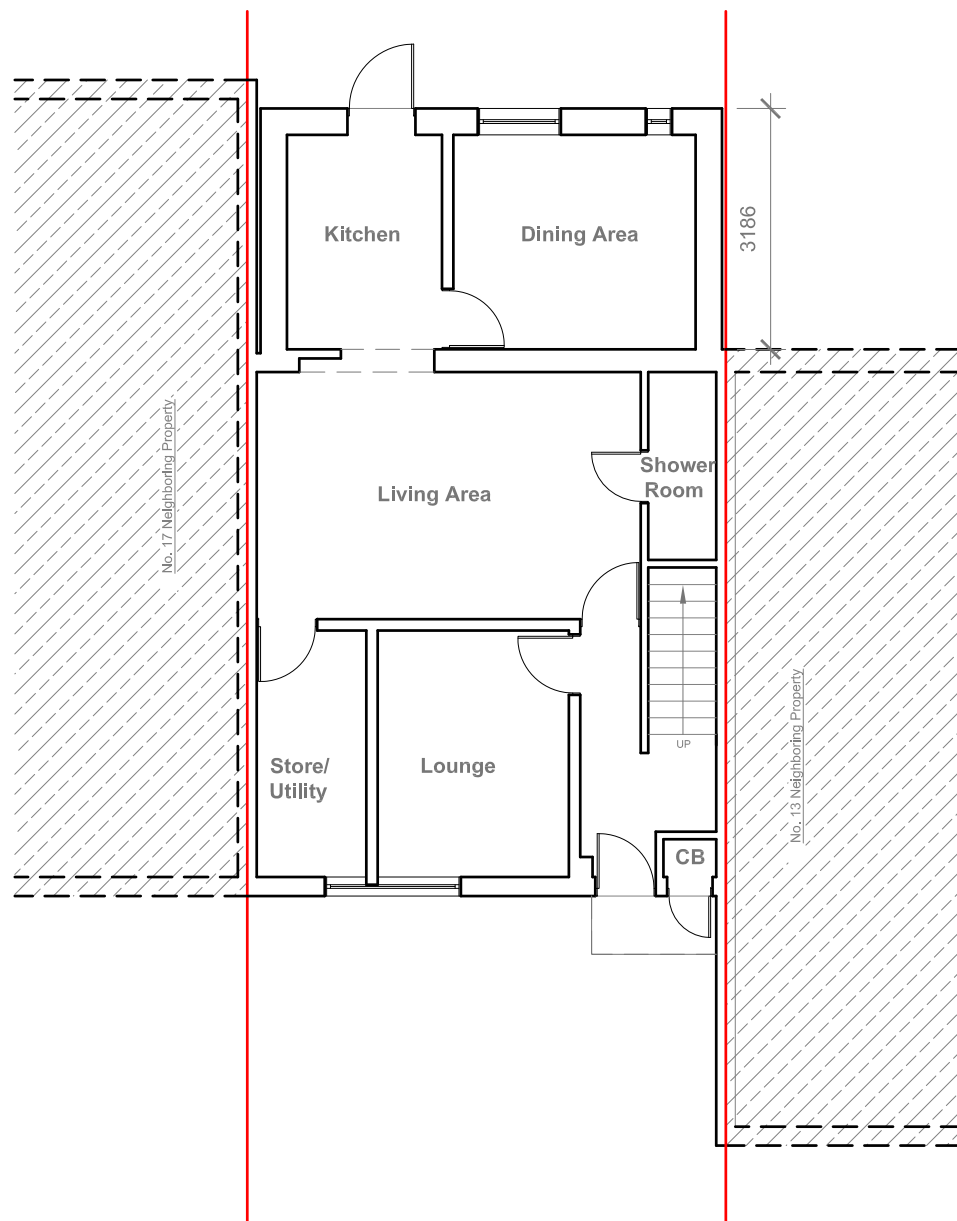

Existing Ground Floor Plan
Scale 1:100

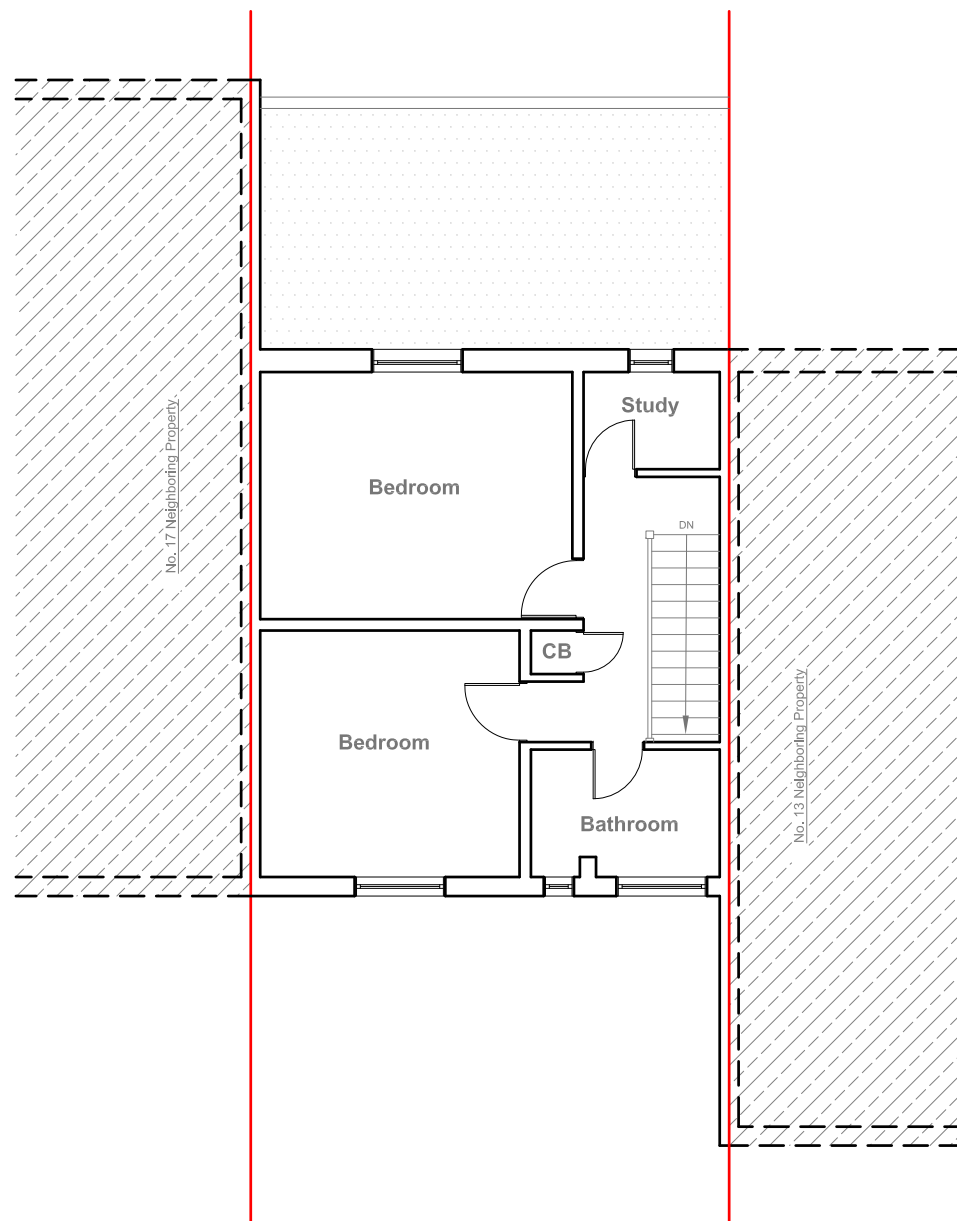

Existing First Floor Plan
Scale 1:100



- GENERAL NOTES:
1. ALL DIMENSIONS ARE IN MILLIMETER.
 2. VERIFY ALL DIMENSIONS AND CONDITIONS BEFORE BUILDING OR STARTING CONSTRUCTION. NOTIFY THE DESIGNER IMMEDIATELY OF ANY DISCREPANCY OR VARIATION.
 3. ALL WORK TO COMPLY WITH CURRENT BUILDING REGULATIONS AND CODES OF PRACTICE

Title:

Existing Floor Plans


Site Address
15 Lych Gate Walk,
Hayes,
UB3 2NN

Scale: 1:100 @A3
Date: 07/05/2025
Drawing No.: 2025/057 -03
Drawn By: JG


Revision Date:

e:mail -
faluckpatel@yahoo.com
(M) +44 (0) 7871 466 254




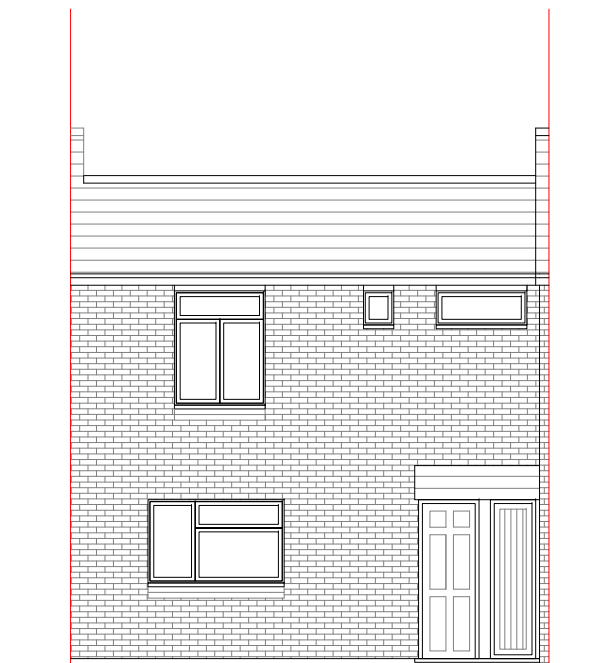


Existing Front Elevation
Scale 1:100

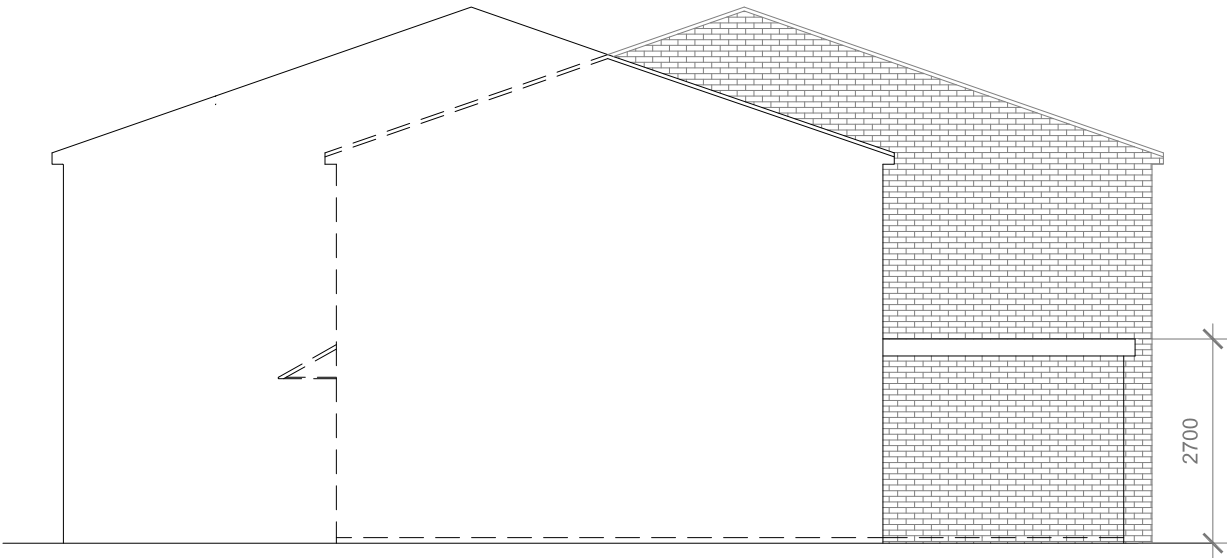

Existing Side Elevation
Scale 1:100

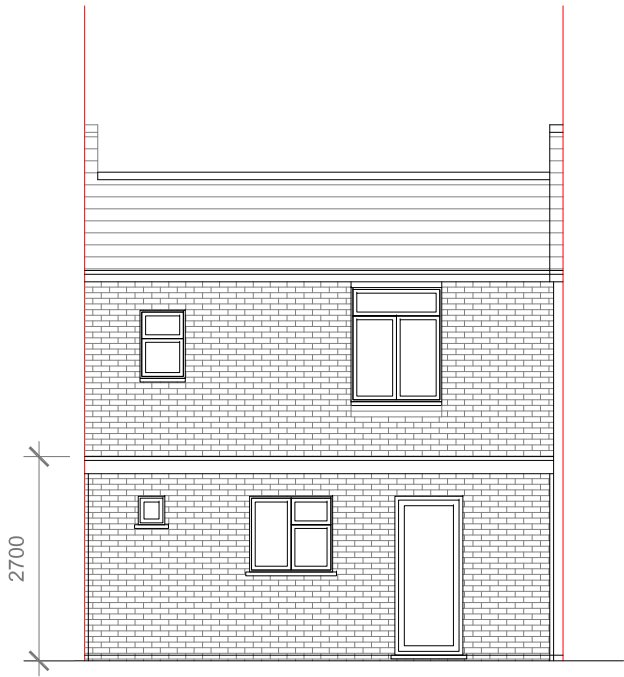

Existing Rear Elevation
Scale 1:100

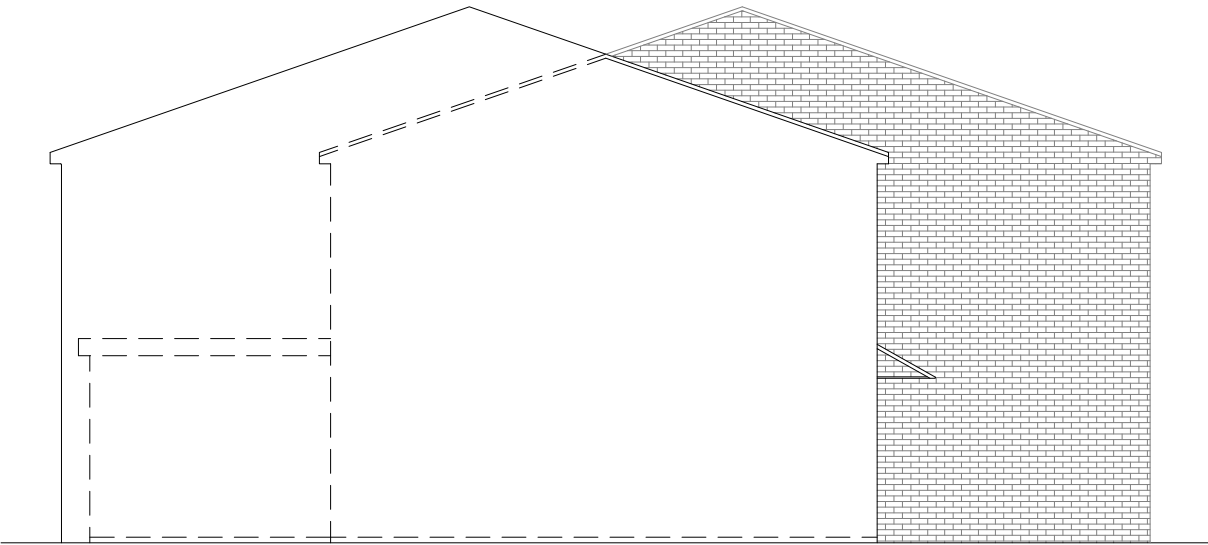

Existing Side Elevation
Scale 1:100



GENERAL NOTES:
1. ALL DIMENSIONS ARE IN MILLIMETER.
2. VERIFY ALL DIMENSIONS AND CONDITIONS BEFORE BUILDING OR STARTING CONSTRUCTION. NOTIFY THE DESIGNER IMMEDIATELY OF ANY DISCREPANCY OR VARIATION.
3. ALL WORK TO COMPLY WITH CURRENT BUILDING REGULATIONS AND CODES OF PRACTICE

Title:

Existing Elevations

Site Address
15 Lych Gate Walk,
Hayes,
UB3 2NN

Scale: 1:100 @A3
Date: 07/05/2025
Drawing No.: 2025/057 -04
Drawn By: JG

Revision Date:

e:mail -
faluckpatel@yahoo.com
(M) +44 (0) 7871 466 254

