



SHAKTHI CONSULTING UK

Notes :



1. All Dimension are in millimeters.
2. All dimensions are to be checked on site and the Architect is to inform of any discrepancies before construction commences.
3. All references to drawings refer to current revision of that drawing.



**Illumination**  
The fascia sign will be externally illuminated via discreet LED downlights integrated within the canopy above the fascia. No flashing or moving illumination is proposed.

**Fixing Method**  
The fascia will be fixed directly to the existing shopfront structure using concealed mechanical fixings, ensuring no damage to the primary building fabric.

**Design Considerations**  
The signage has been designed to:  
Remain proportionate to the shopfront width  
Provide clear legibility for customers  
Use high-quality durable materials  
Maintain visual consistency with modern high street commercial signage

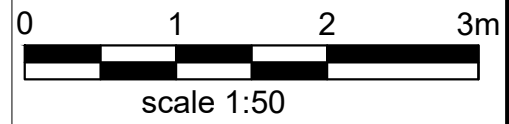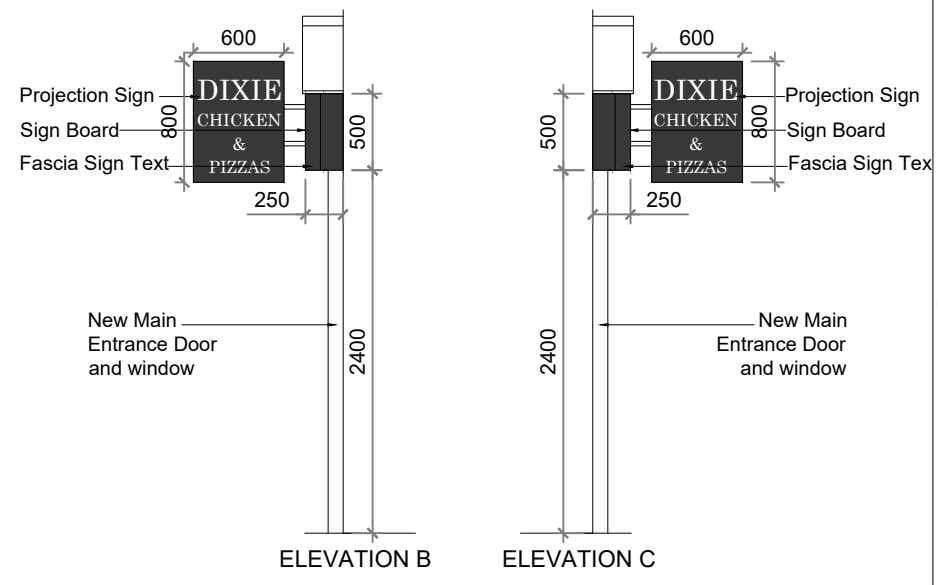

PROPOSED FRONT ELEVATION



Client -		
Project - 47 Swakeleys Rd, Ickenham, Uxbridge, UB10 8DG		
Scale 1:50@A3	Date - 30-03-2026	
Drawn By	Checked By -	
Project No.	Drawing No. 03	Revision -
Project Description - Front Shop		