
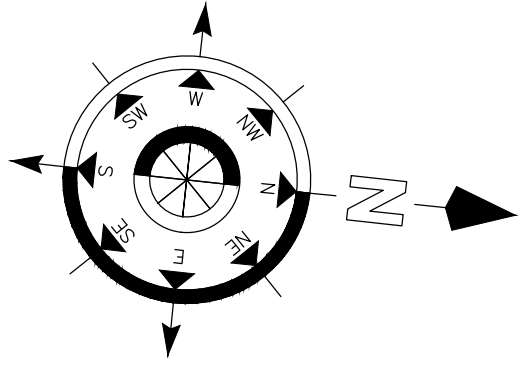


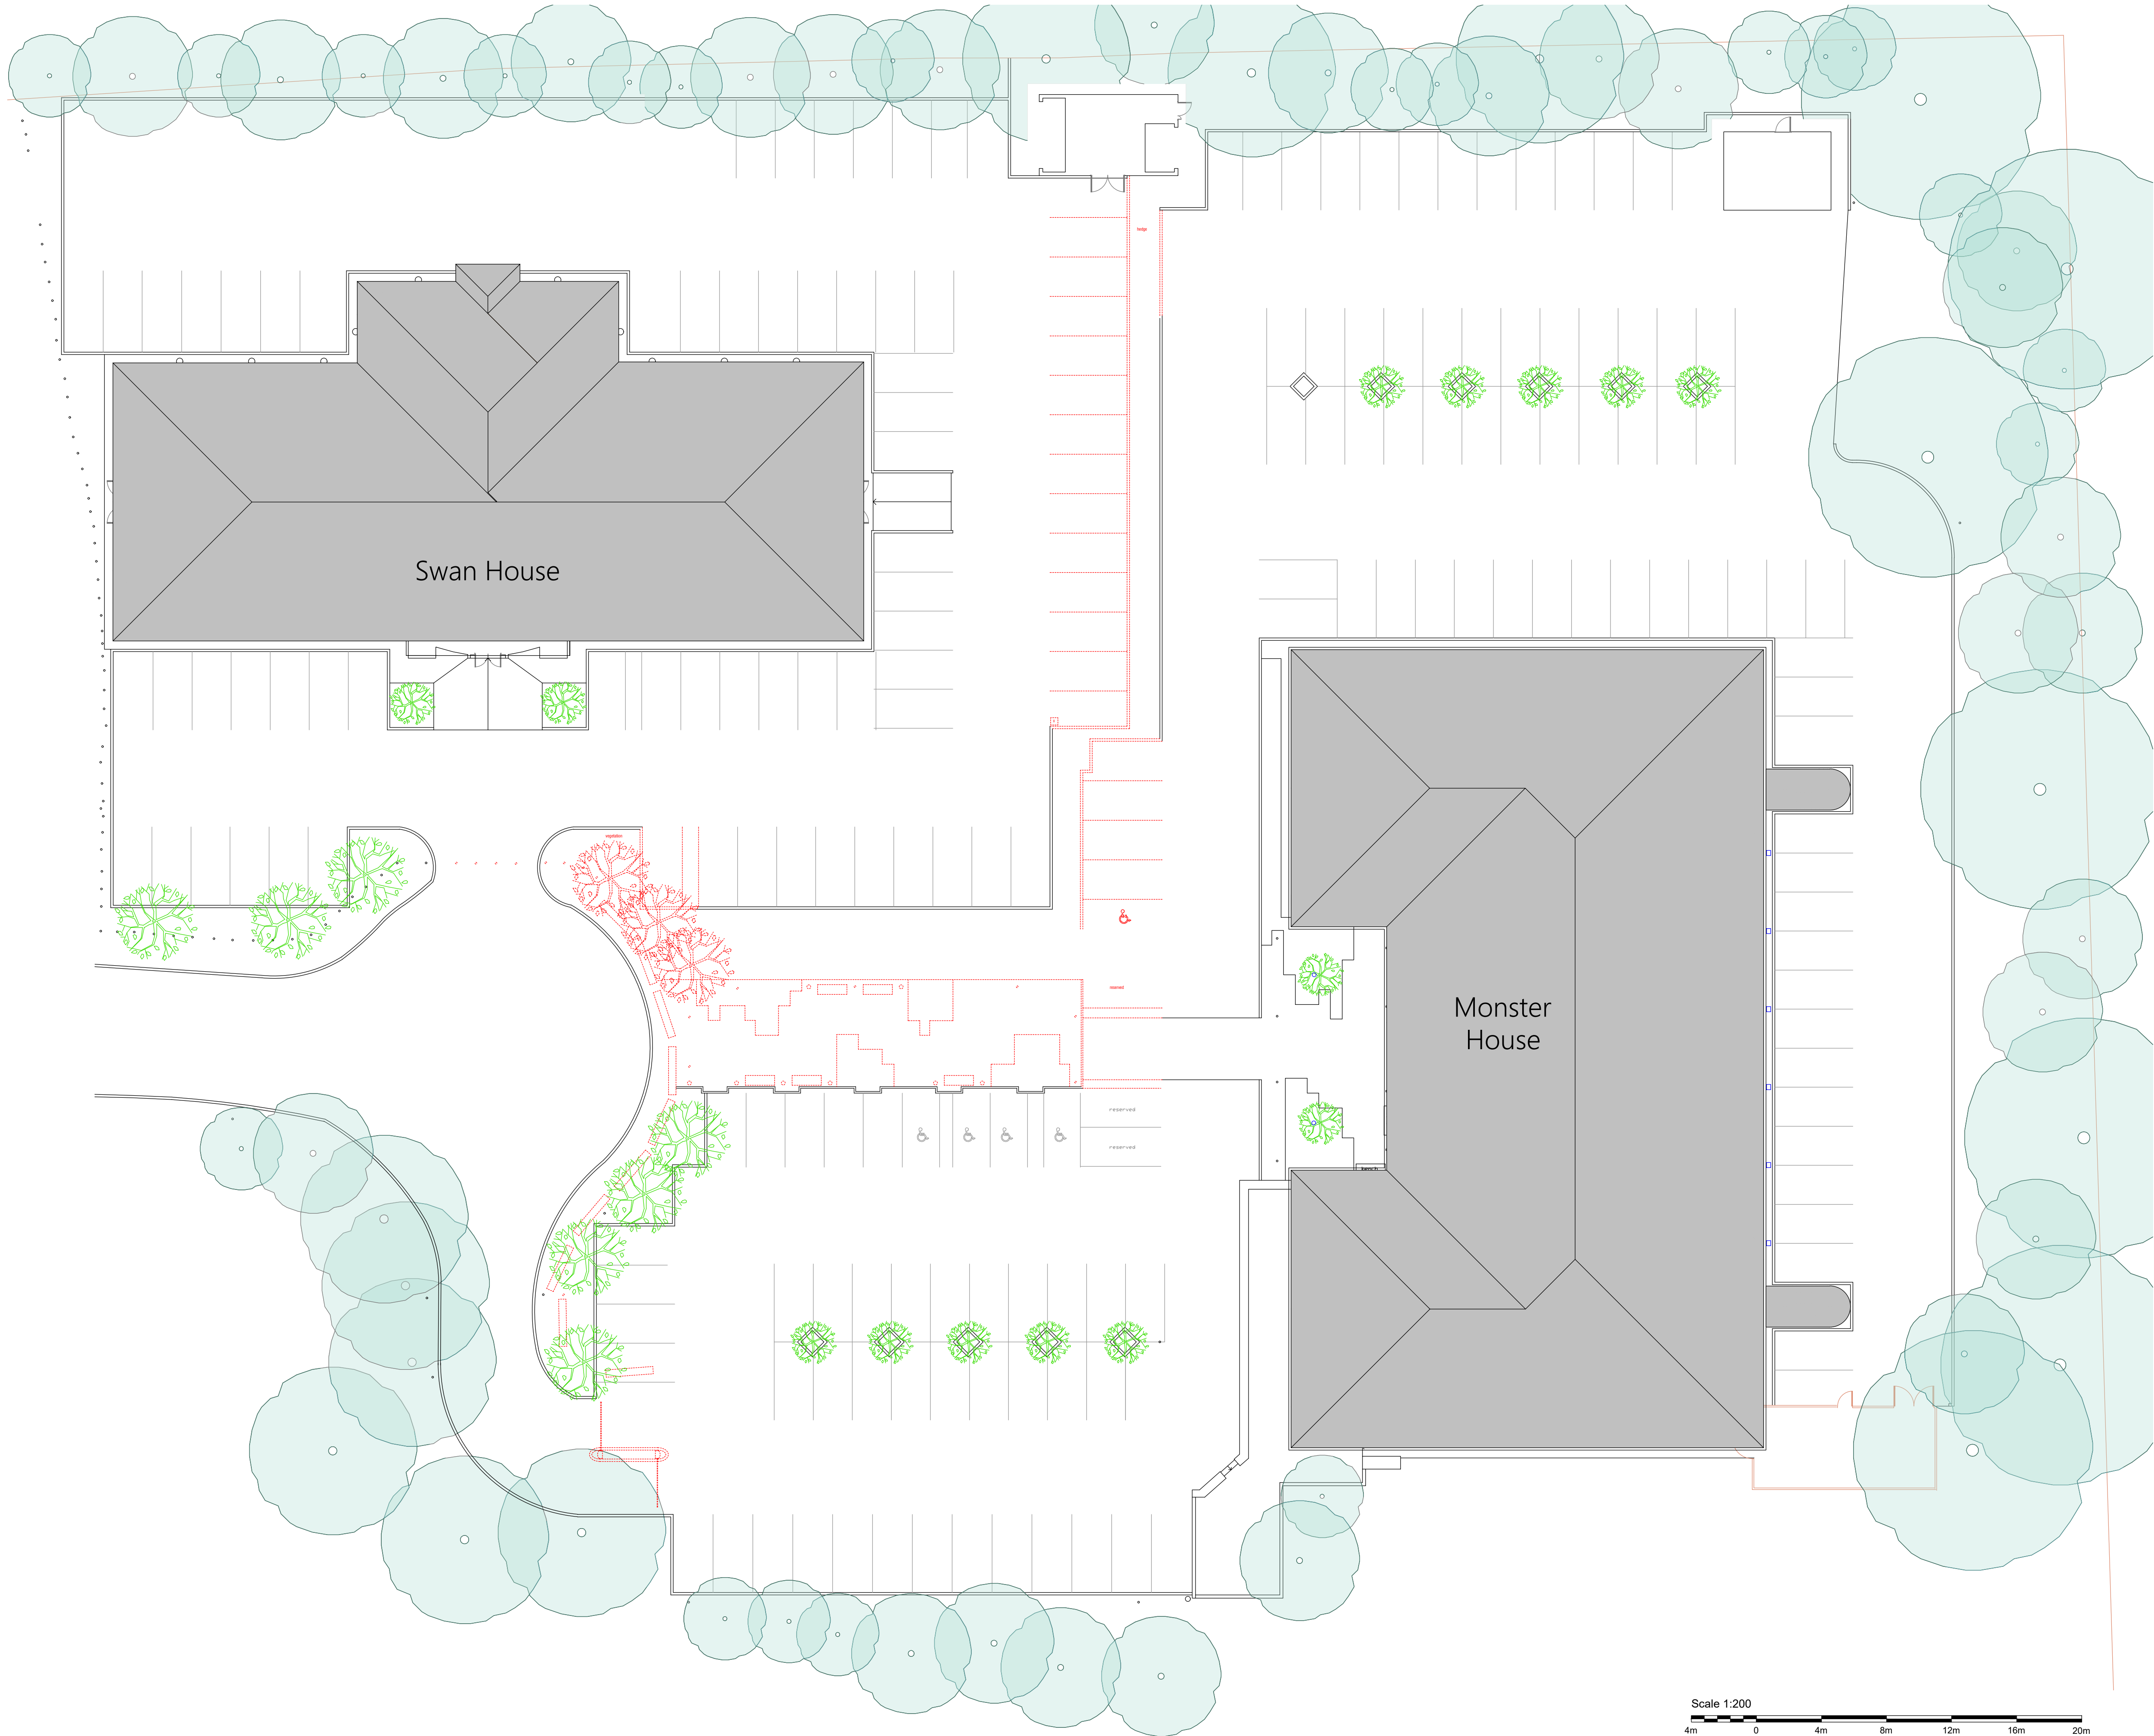

LEGEND

EXISTING FIXTURES & FITTINGS
TO BE REMOVED

1:200 @ A1 Original Size

P L A N N I N G

Morgan Lovell

MAXIS 1 Western Road Bracknell Berkshire RG12 1RT
T: 0134 435 3800 E: contact@morganlovel.com
W: http://www.morganlovel.com

Client
MONSTER ENERGY

Project
SWAN & MONSTER HOUSE, 6 & 7
COWLEY BUSINESS PARK
UXBRIDGE
UB8 2AD

Title
EXISTING SITE PLAN
DEMO LAYOUT

Scale	Date	Designer/Drawn By	Checked By / Date
1:200@A1	03/03/2025	SMKB	

Drawing Number			
Project No.	Floor	Drawing No.	Rev
MA6054	0	P006	A

