




Existing Front Elevation 'A' - Scale 1:100




Proposed Front Elevation 'A' - Scale 1:100



3D GREY PAINTED METAL BUILT-UP WITH ACRYLIC FRONT PANEL.
FACED WITH A TRANSLUCENT VINYL DIGITAL PRINT.
OVERALL SIZE 1826mm W x 2600mm H x 100mm D. CONSTRUCTED IN
3 SEPARATE SECTIONS DUE TO SIZE AND MOUNTED ON 3 ANGLE
BRACKETS. FINAL CONSTRUCTION METHOD TO BE AGREED.

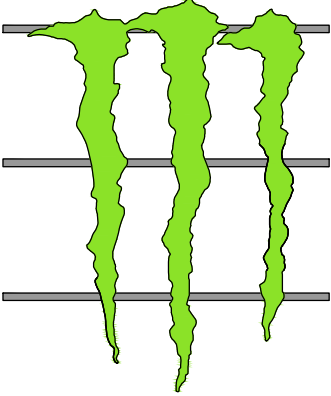

Details of Proposed Signage - Not to Scale

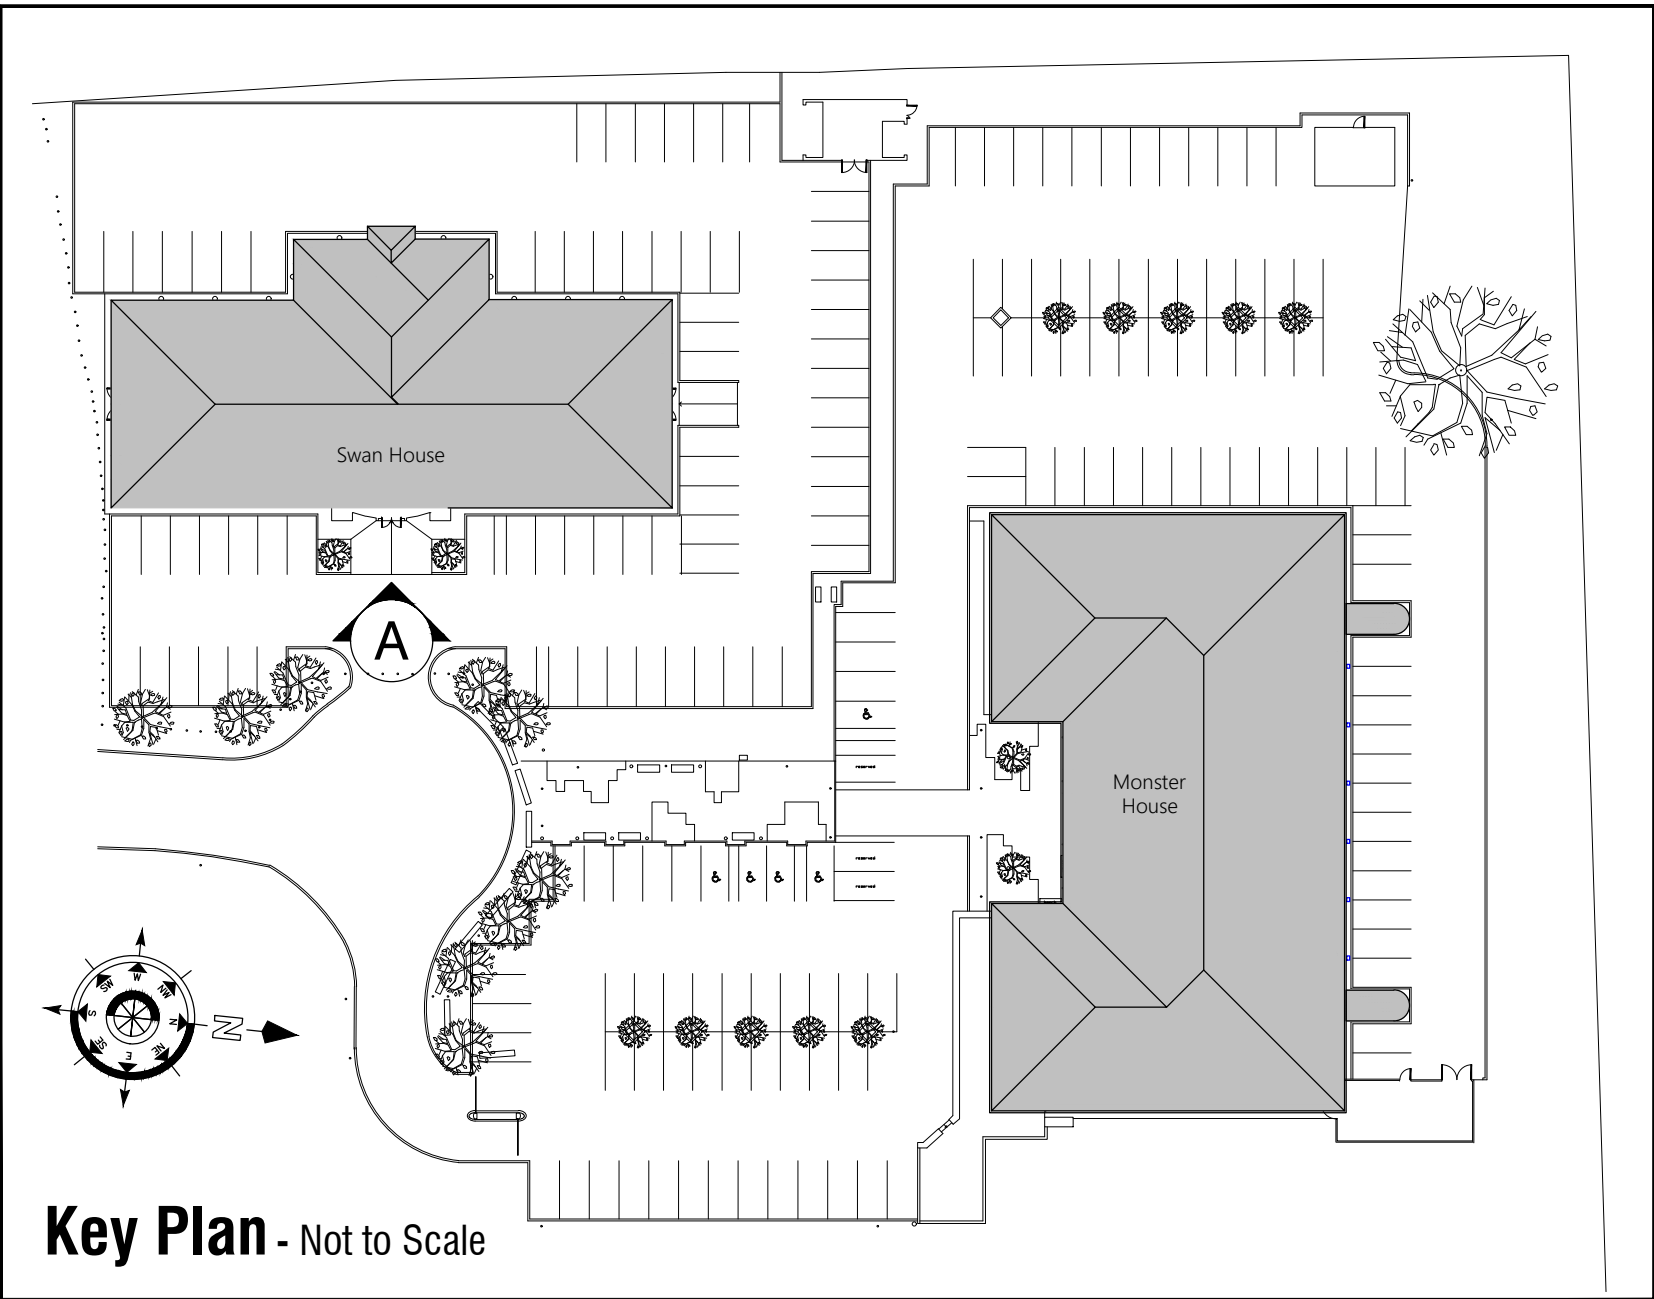

Key Plan - Not to Scale



Morgan Lovell

MAXIS 1 Western Road Bracknell Berkshire RG12 1RT
T: 0134 435 3800 E: contact@morganlovell.com
W: <http://www.morganlovell.com>

Client
MONSTER ENERGY

Project
**SWAN & MONSTER HOUSE, 6 & 7
COWLEY BUSINESS PARK
UXBRIDGE
UB8 2AD**

Title
**PROPOSED SWAN HOUSE
EXTERNAL SIGNAGE**

Scale 1:100@A1	Date 04/09/2025	Designer/Drawn By / SMKB	Checked By / Date
-------------------	--------------------	-----------------------------	-------------------

Drawing Number			
Project No.	Floor	Drawing No.	Rev
MA6054	0	P010	C