



EXISTING REAR (SOUTH EAST) ELEVATION

0 5
SCALE BAR 1:50


0 5 10
SCALE BAR 1:100

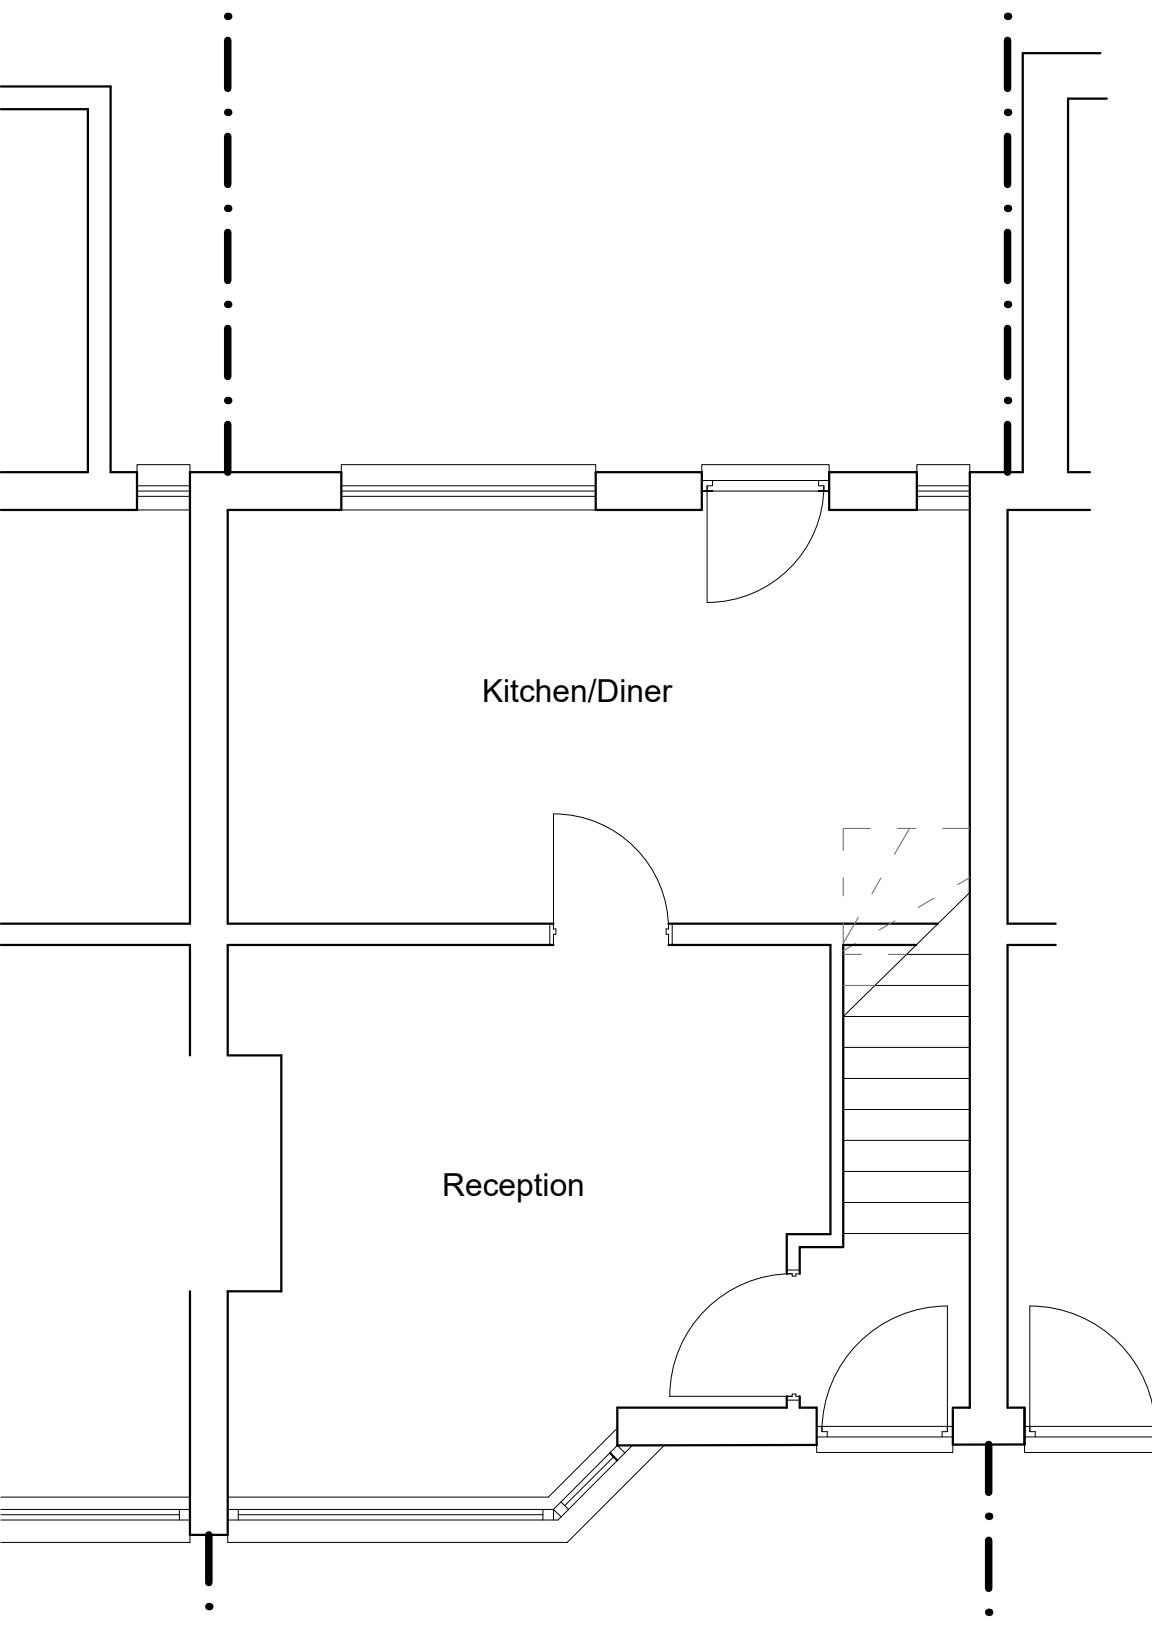

EXISTING GROUND FLOOR PLAN

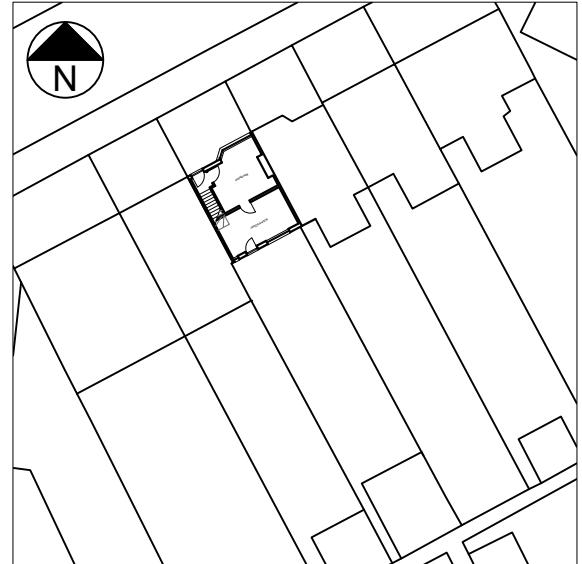

BLOCK PLAN (1:500)

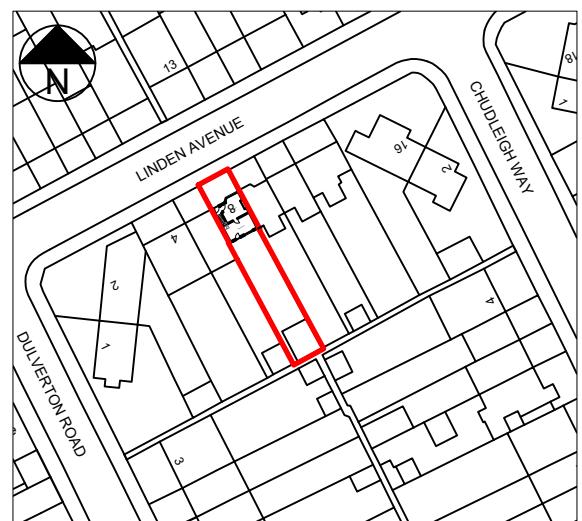

LOCATION PLAN (1:1250)

T R Harris Design & Surveying Services
559 Rayners lane, Pinner, Middlesex HA5 5HP
www.trharrisdesign.co.uk Tel: 020 8868 5048


PROJECT

8 Linden Avenue
Ruislip
HA4 8TW


TITLE

Existing Plans & Elevations


SCALE 1:50 & 1:100 @ A3	DRAWING NO.
DATE April 2025	25/8LA/01

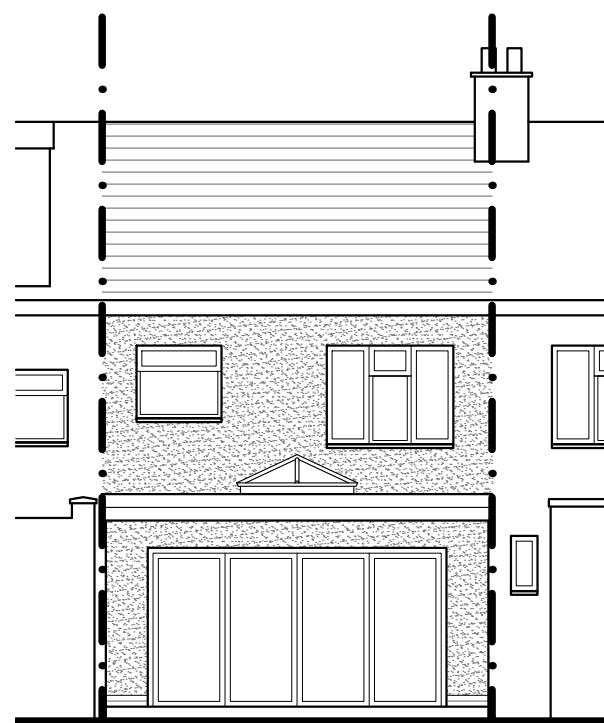

PROPOSED REAR (SOUTH EAST) ELEVATION

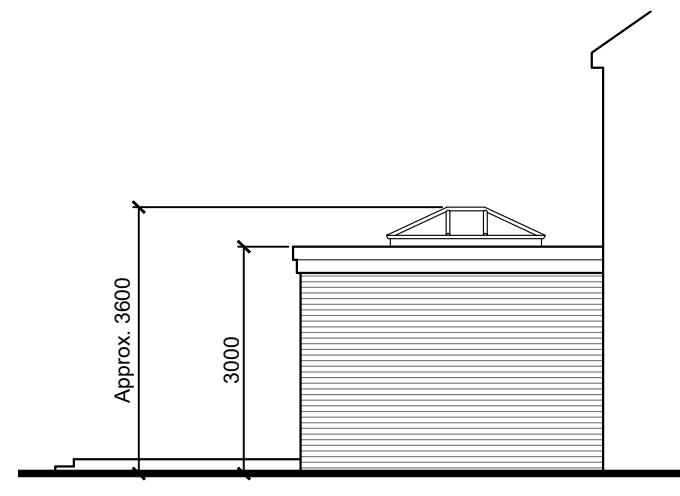


PART SIDE (NORTH EAST) ELEVATION

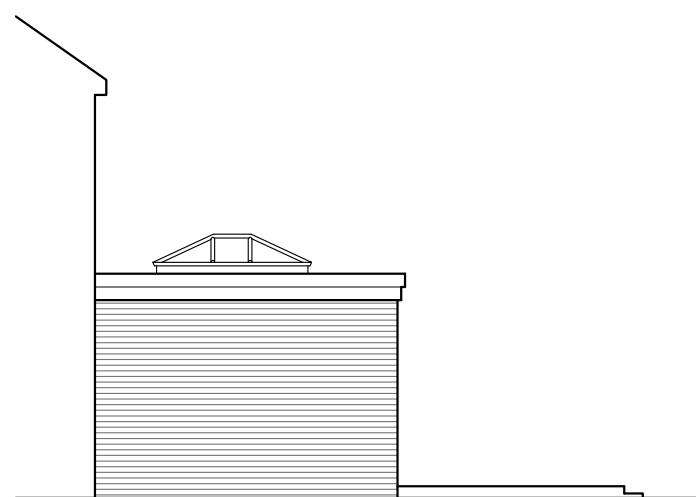


PART SIDE (SOUTH WEST) ELEVATION

0 5
SCALE BAR 1:50

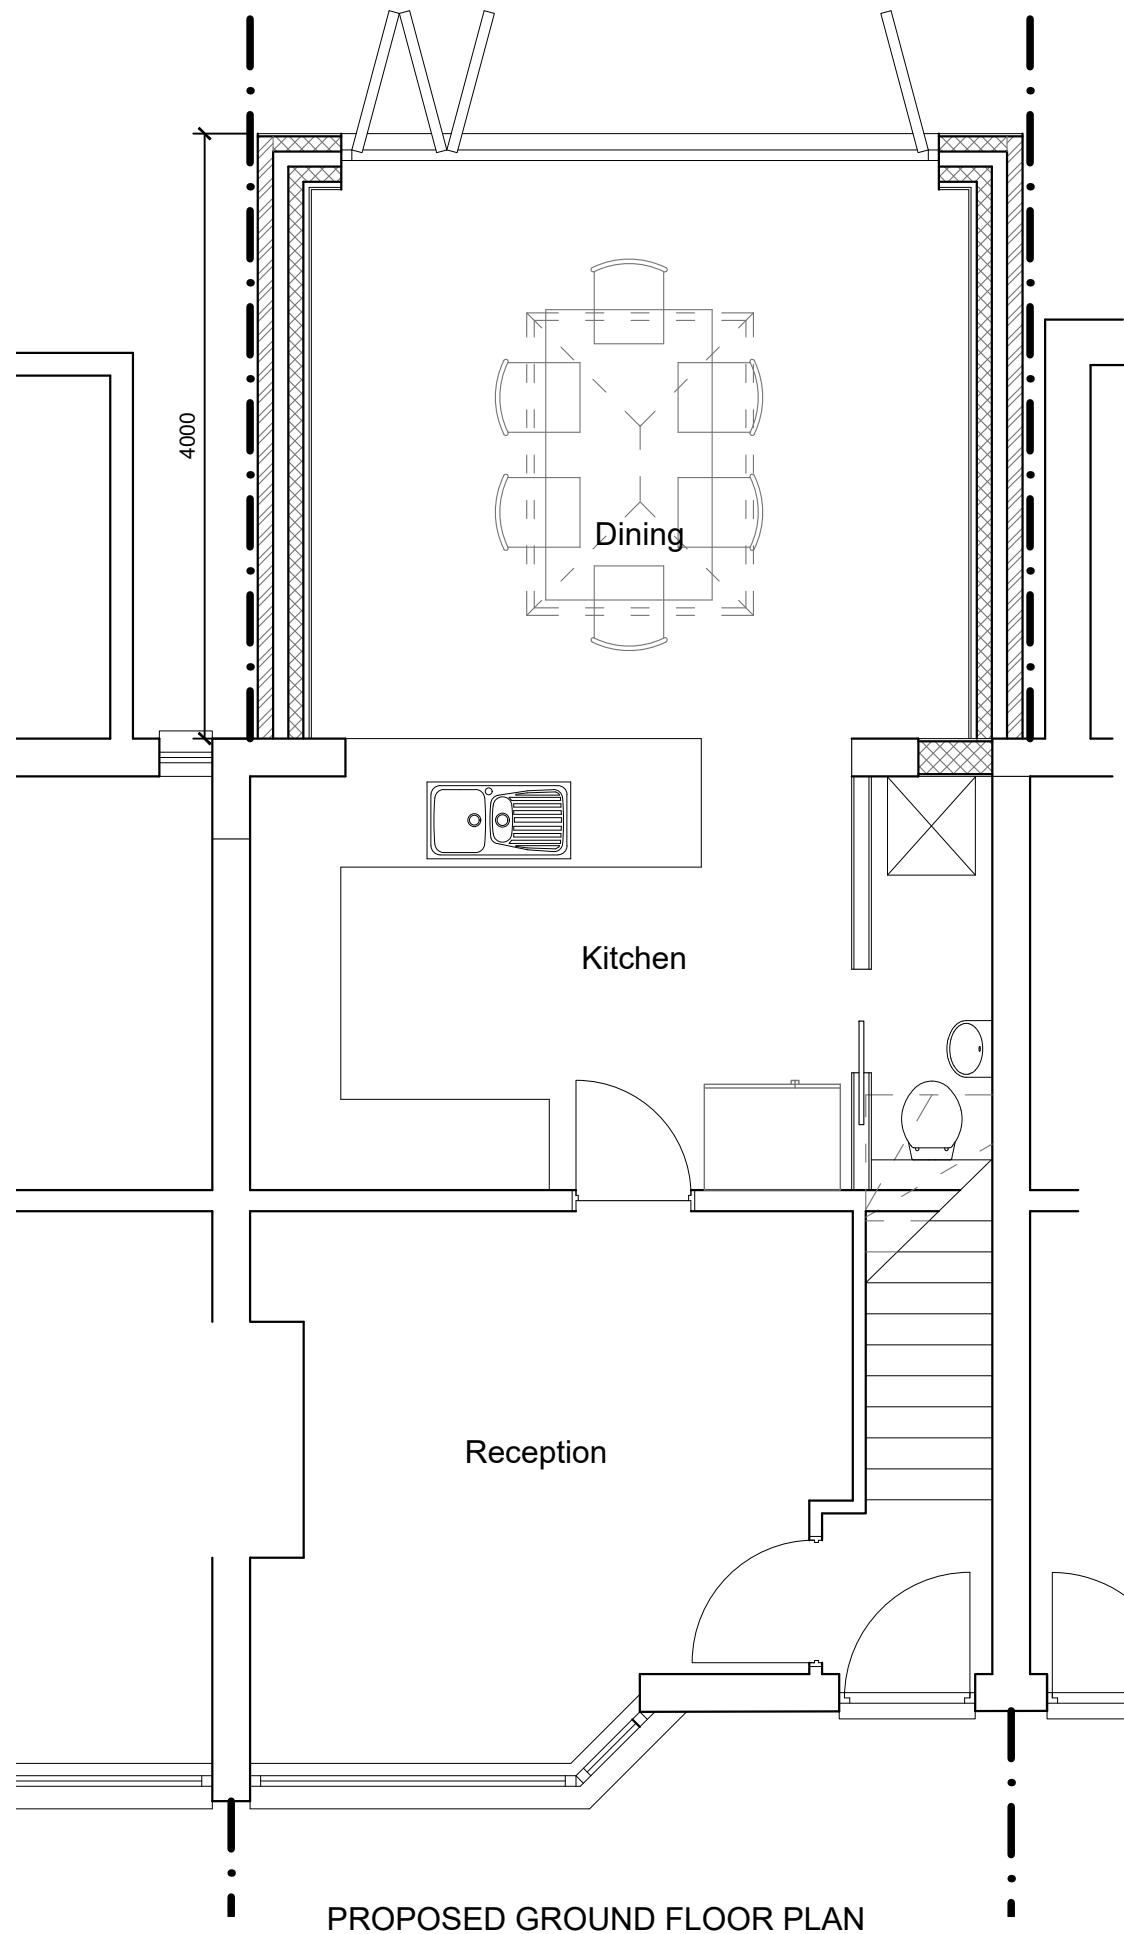

PROPOSED GROUND FLOOR PLAN

0 5 10
SCALE BAR 1:100

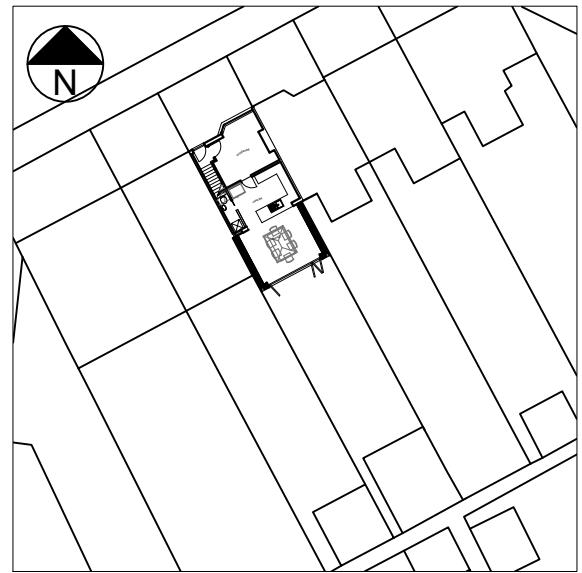

BLOCK PLAN (1:500)

T R Harris Design & Surveying Services
559 Rayners lane, Pinner, Middlesex HA5 5HP
www.trharrisdesign.co.uk Tel: 020 8868 5048

PROJECT

8 Linden Avenue
Ruislip
HA4 8TW

TITLE

Proposed Plans & Elevations

SCALE 1:50 & 1:100 @ A3	DRAWING NO.
DATE April 2025	25/8LA/02