




SCALE - 1 : 100.

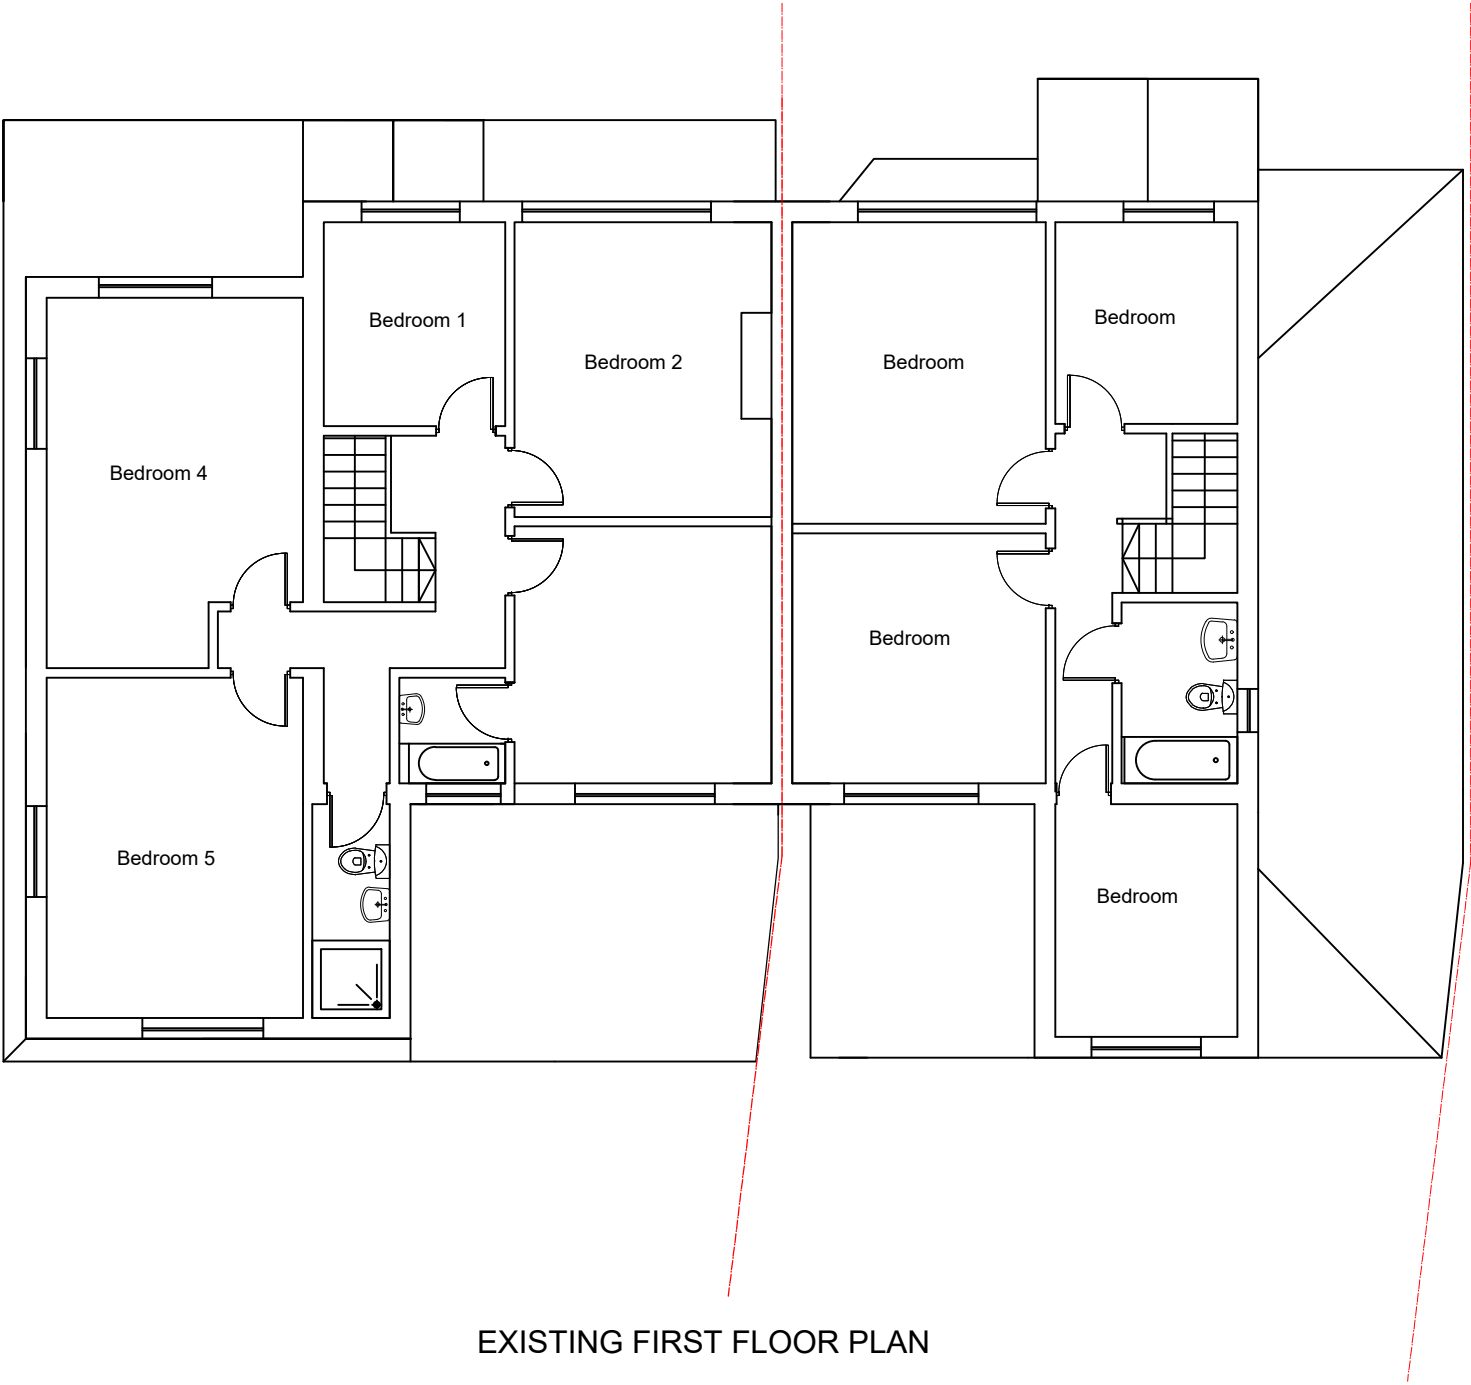

EXISTING FIRST FLOOR PLAN

M C S DESIGN Architectural Services Millennium Creative Services Design 53 Westmead, Windsor, SL4 3NN	client MR. MANEET SINGH BATRA	site 1 AND 1A ROSEVILLE ROAD, HAYES, UB3 4QX	project 1ST FLOOR PART REAR EXTENSIONS	title EXISTING FIRST FLOOR PLAN	status HOUSEHOLDER PLANNING APPLICATION	scale 1:100 @ A3	drawn Kaleem Janjua B.Arch.
					drawing number BATRA/PLAN/004	date 24th January 2025	revision