




SCALE - 1 : 100.

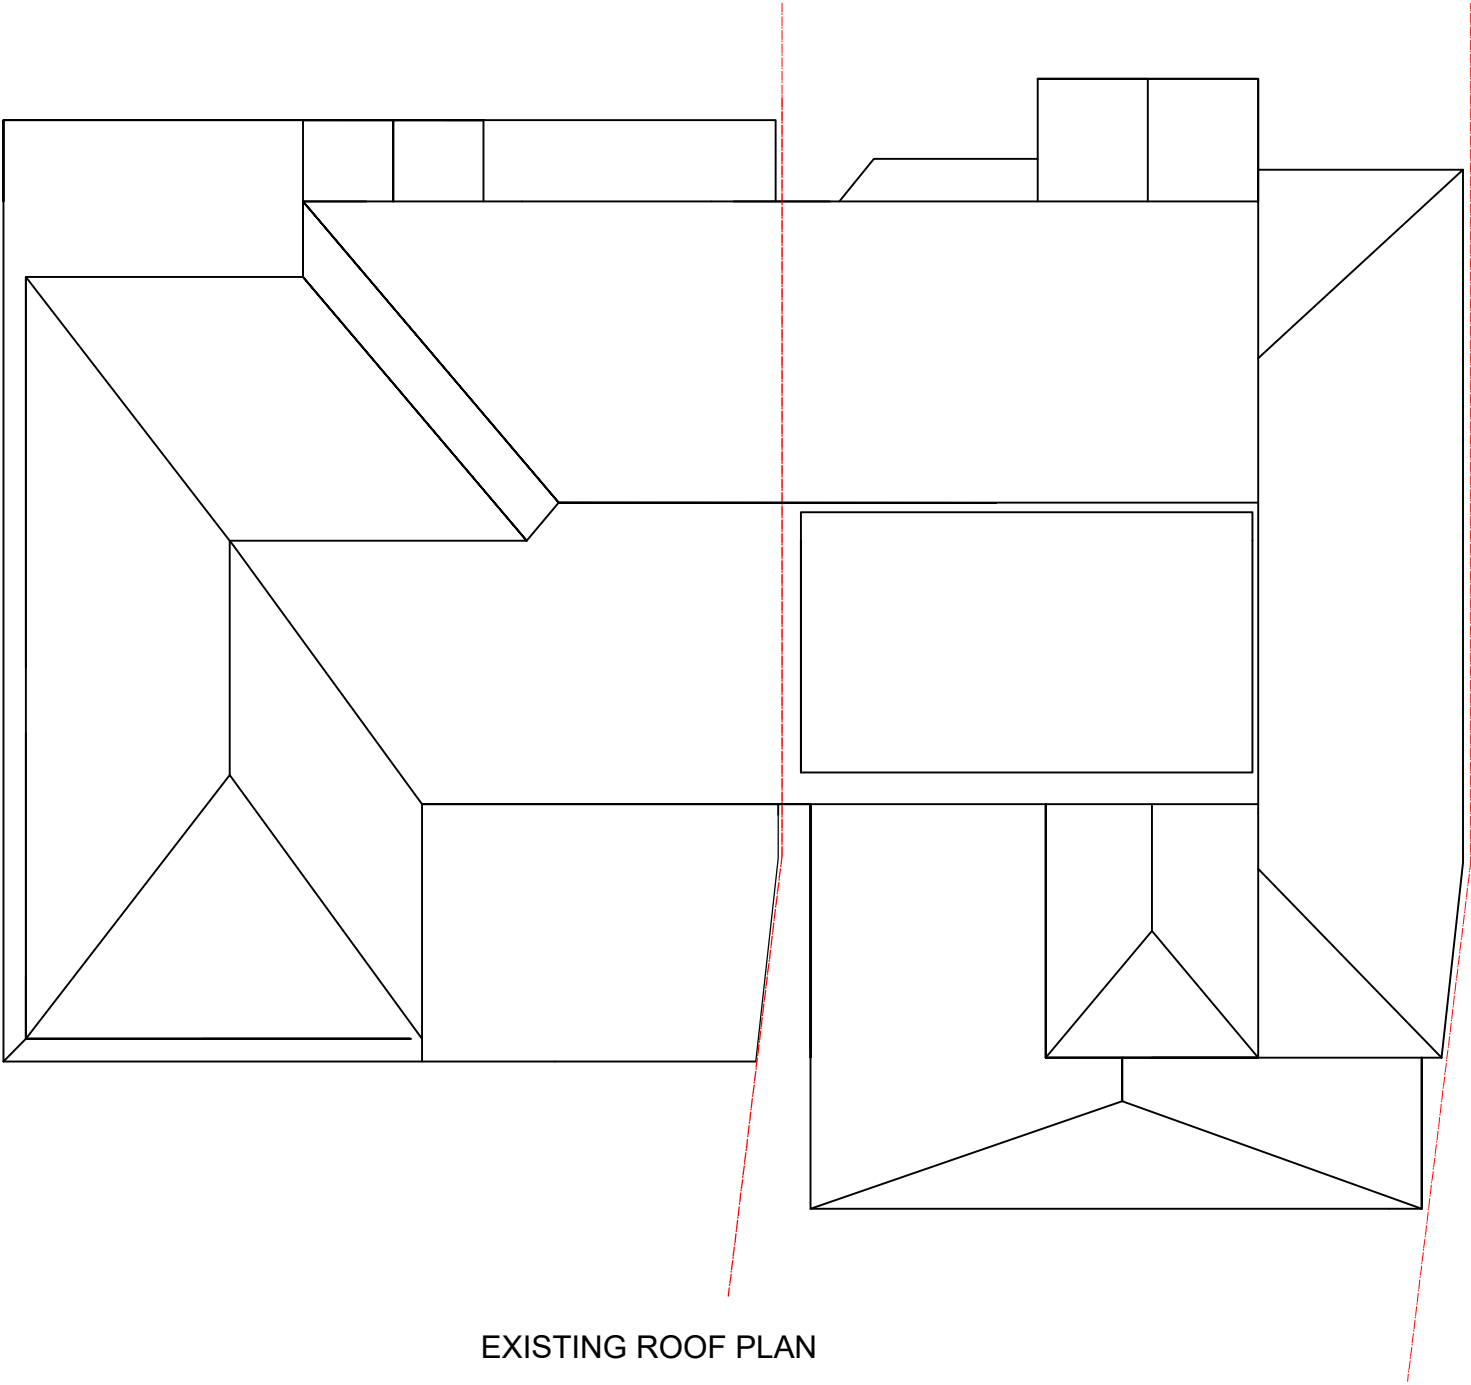

EXISTING ROOF PLAN

M C S DESIGNArchitectural Services Millennium Creative Services Design 53 Westmead, Windsor, SL4 3NN mob: 07989319224 tel: 01753 869117 fax: 01753 869117 www.mcsdesignservices.co.uk email: info@mcsdesignservices.co.uk	clientMR. MANEET SINGH BATRA	site1 AND 1A ROSEVILLE ROAD, HAYES, UB3 4QX	project1ST FLOOR PART REAR EXTENSIONS	titleEXISTING ROOF PLAN	statusHOUSEHOLDER PLANNING APPLICATION	scale1:100 @ A3	drawnKaleem Janjua B.Arch.
					drawing numberBATRA/PLAN/006	date24th January 2025	revision