






SCALE - 1 : 100.

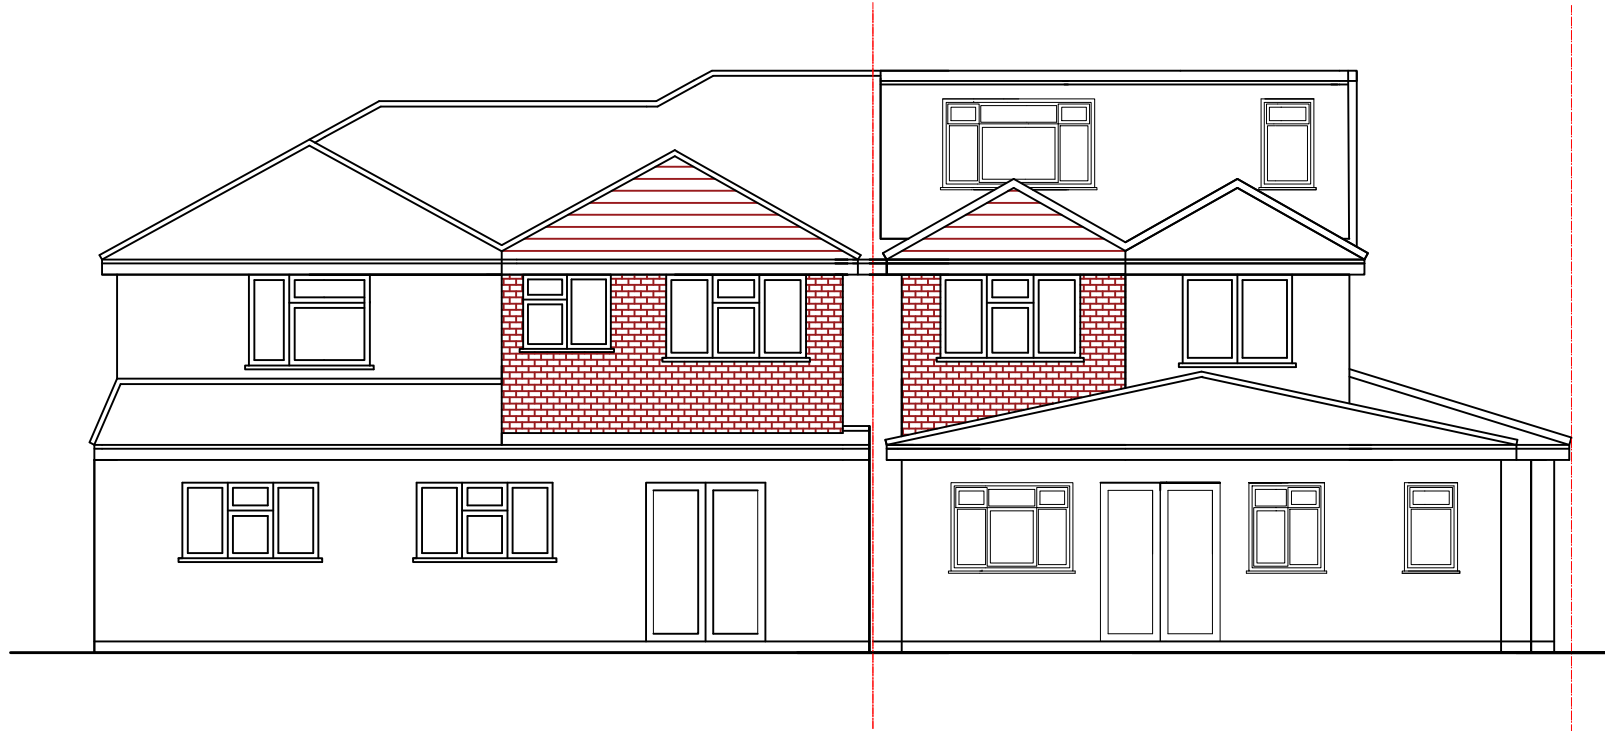

PROPOSED REAR ELEVATION

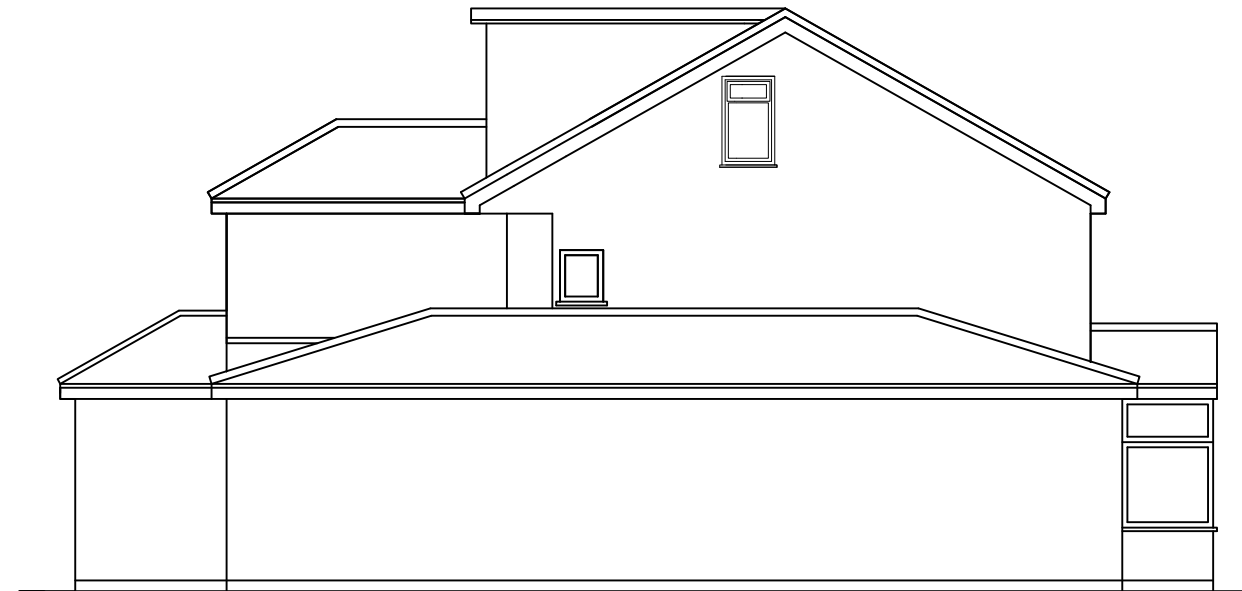

PROPOSED SIDE ELEVATION 1

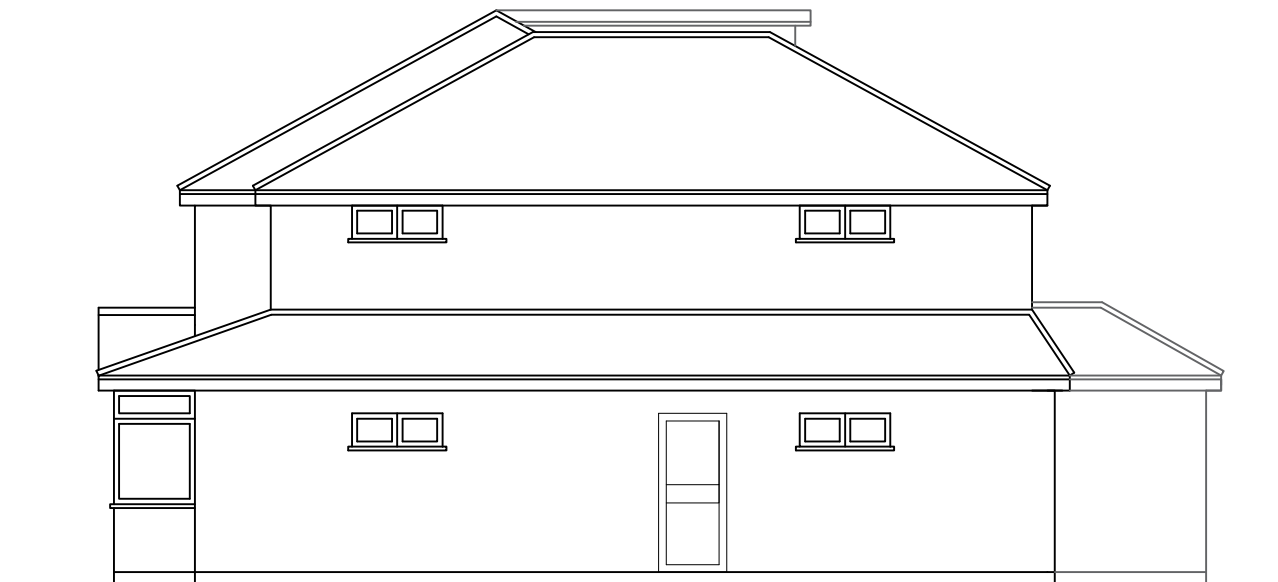

PROPOSED SIDE ELEVATION 2

|   |                                         |                                                           |                                                  |                                     |                                                   |                                  |                                       |
|---|-----------------------------------------|-----------------------------------------------------------|--------------------------------------------------|-------------------------------------|---------------------------------------------------|----------------------------------|---------------------------------------|
| <b>M C S DESIGN</b> Architectural Services<br>Millennium Creative Services Design<br>53 Westmead, Windsor, SL4 3NN<br>mob: 07989319224<br>tel: 01753 869117<br>fax: 01753 869117<br>www.mcsdesignservices.co.uk<br>email: info@mcsdesignservices.co.uk | <b>client</b><br>MR. MANEET SINGH BATRA | <b>site</b><br>1 AND 1A ROSEVILLE ROAD,<br>HAYES, UB3 4QX | <b>project</b><br>1ST FLOOR PART REAR EXTENSIONS | <b>title</b><br>PROPOSED ELEVATIONS | <b>status</b><br>HOUSEHOLDER PLANNING APPLICATION | <b>scale</b><br>1:100 @ A3       | <b>drawn</b><br>Kaleem Janjua B.Arch. |
|   |                                         |                                                           |                                                  |                                     | <b>drawing number</b><br>BATRA/PLAN/002           | <b>date</b><br>24th January 2025 | <b>revision</b>                       |