


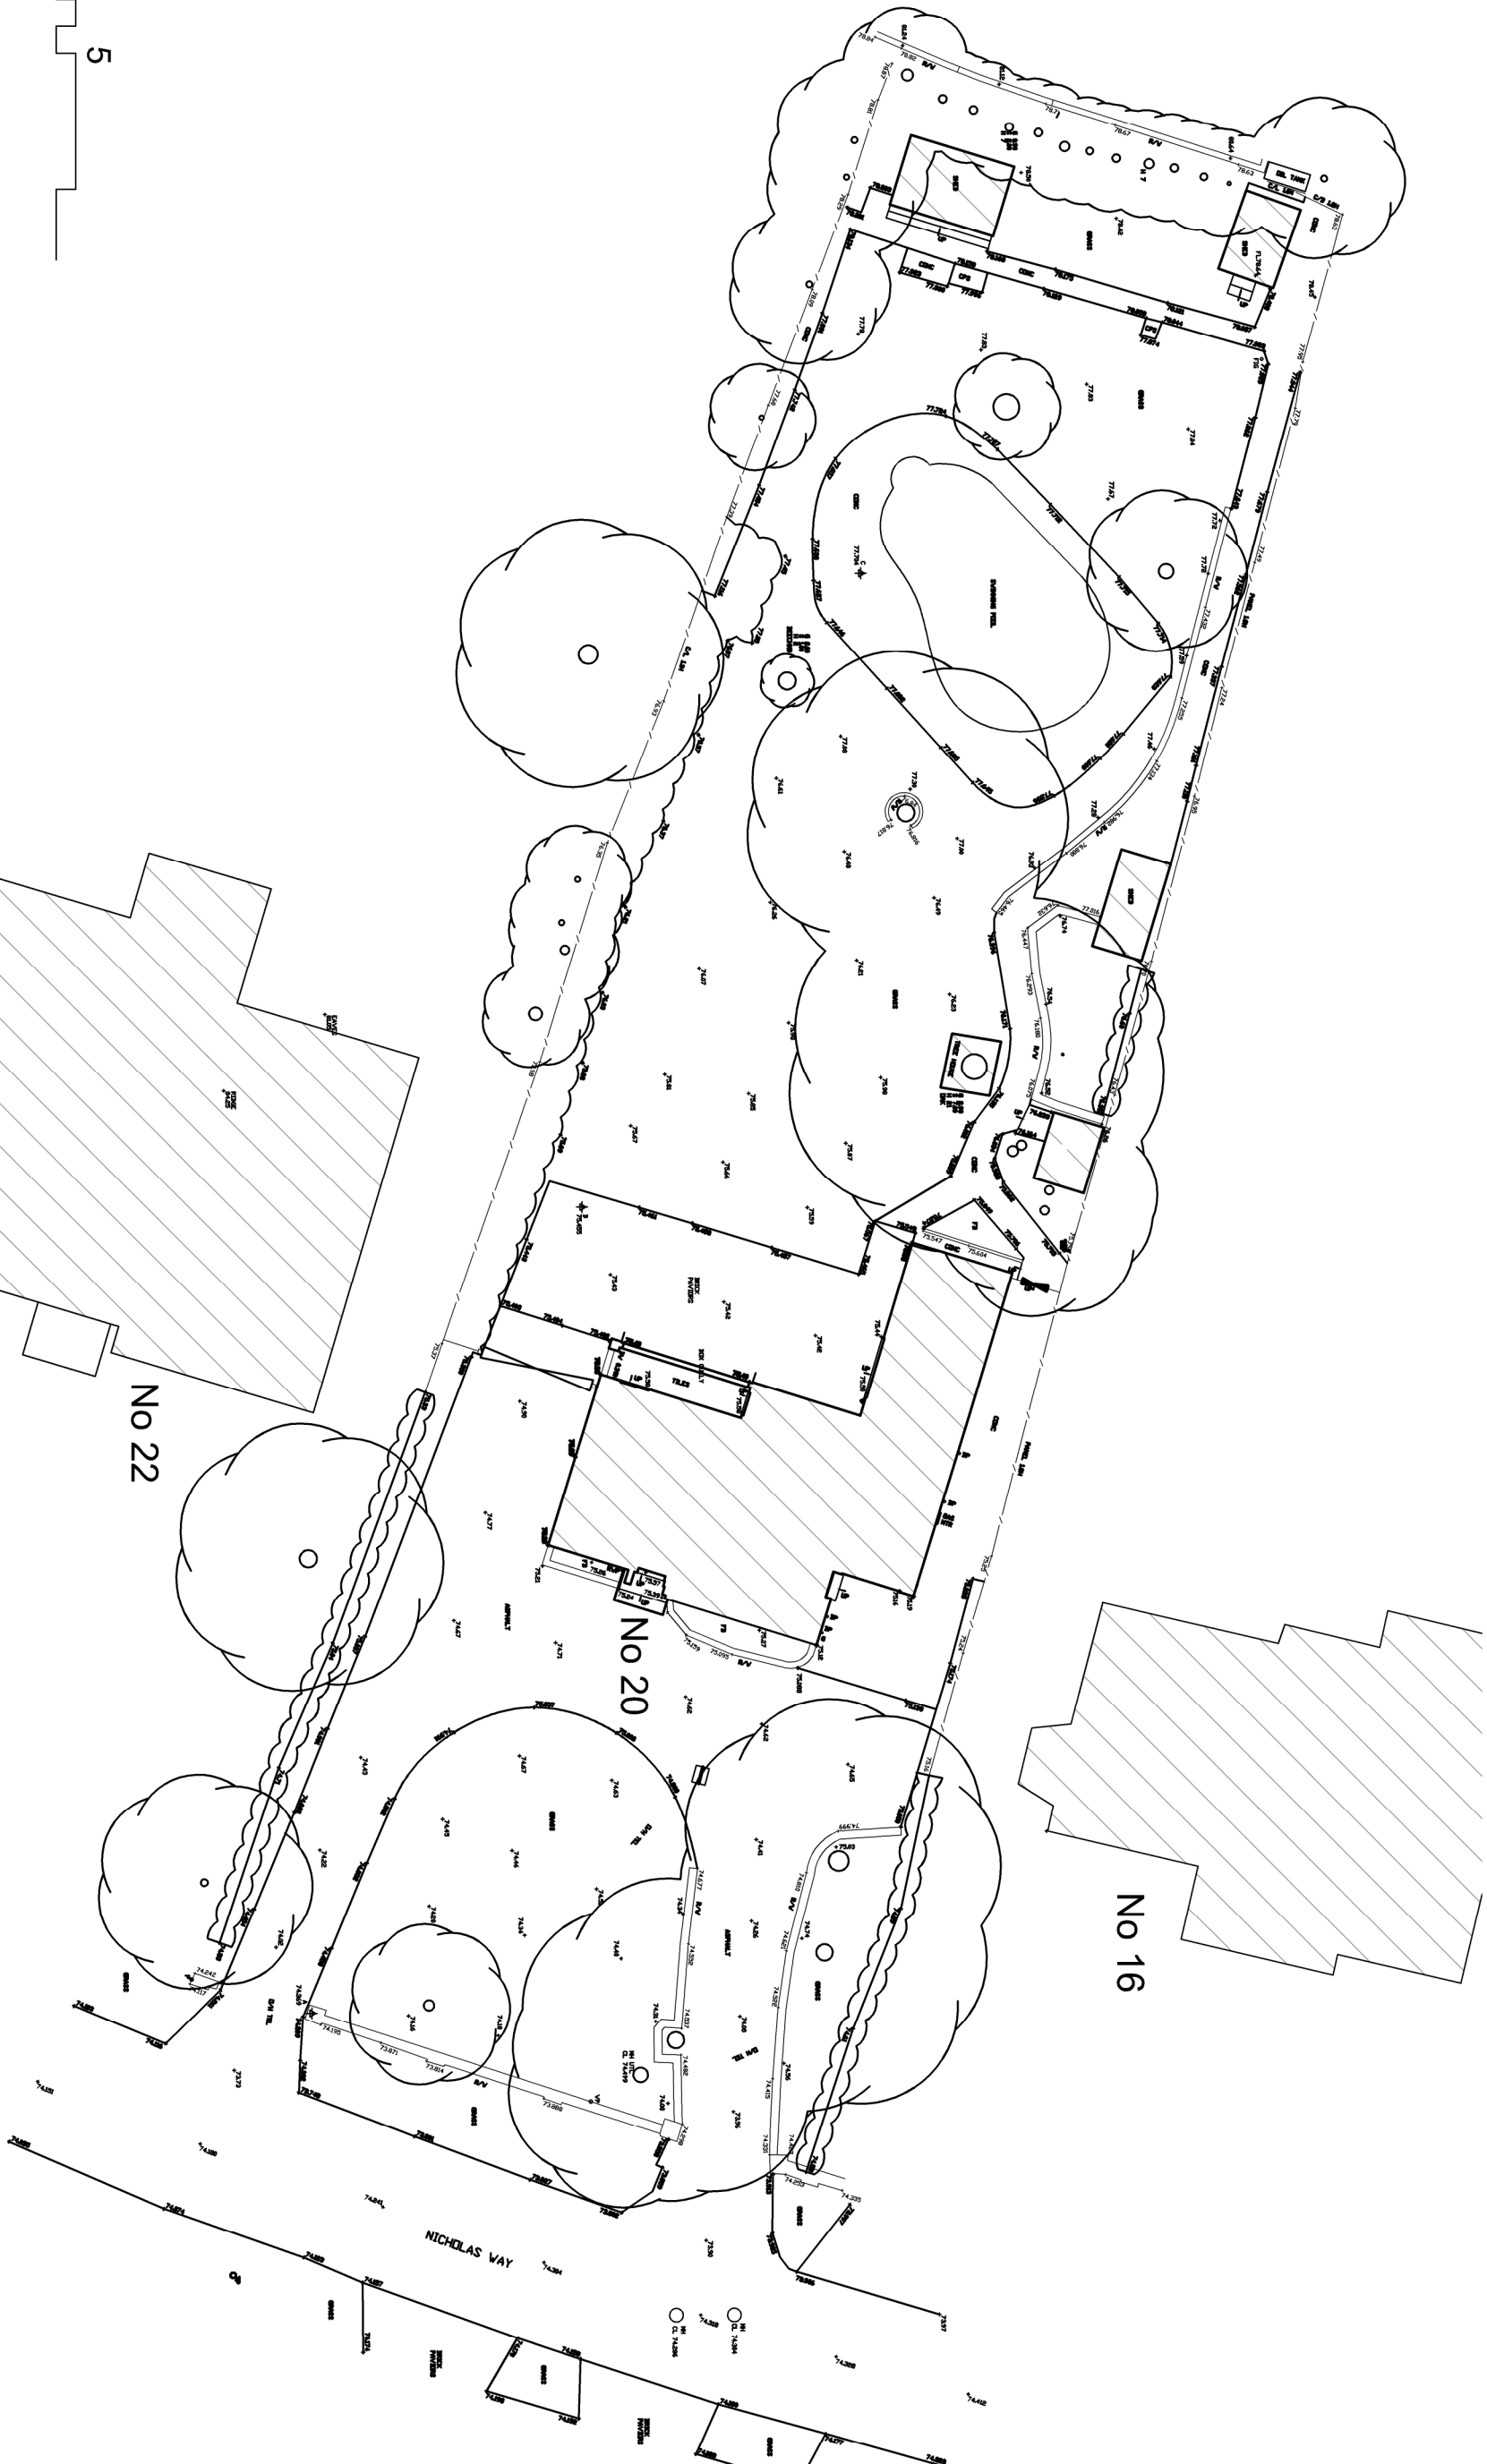

date	rev	revision/author/checker		drawn	DJL	project	20 NICHOLAS WAY NORTHWOOD HA6 2TS		purpose of issue		
-	-			checked					PLANNING		
				scale	250@A3	drawing			drawing no	L1329/2.3/02	
				date	MAY 25	SITE PLAN					rev
				Loxton & Associates 1 Morland Close Hampton Middlesex TW12 3YX 020 8941 5631							