






FRONT ELEVATION

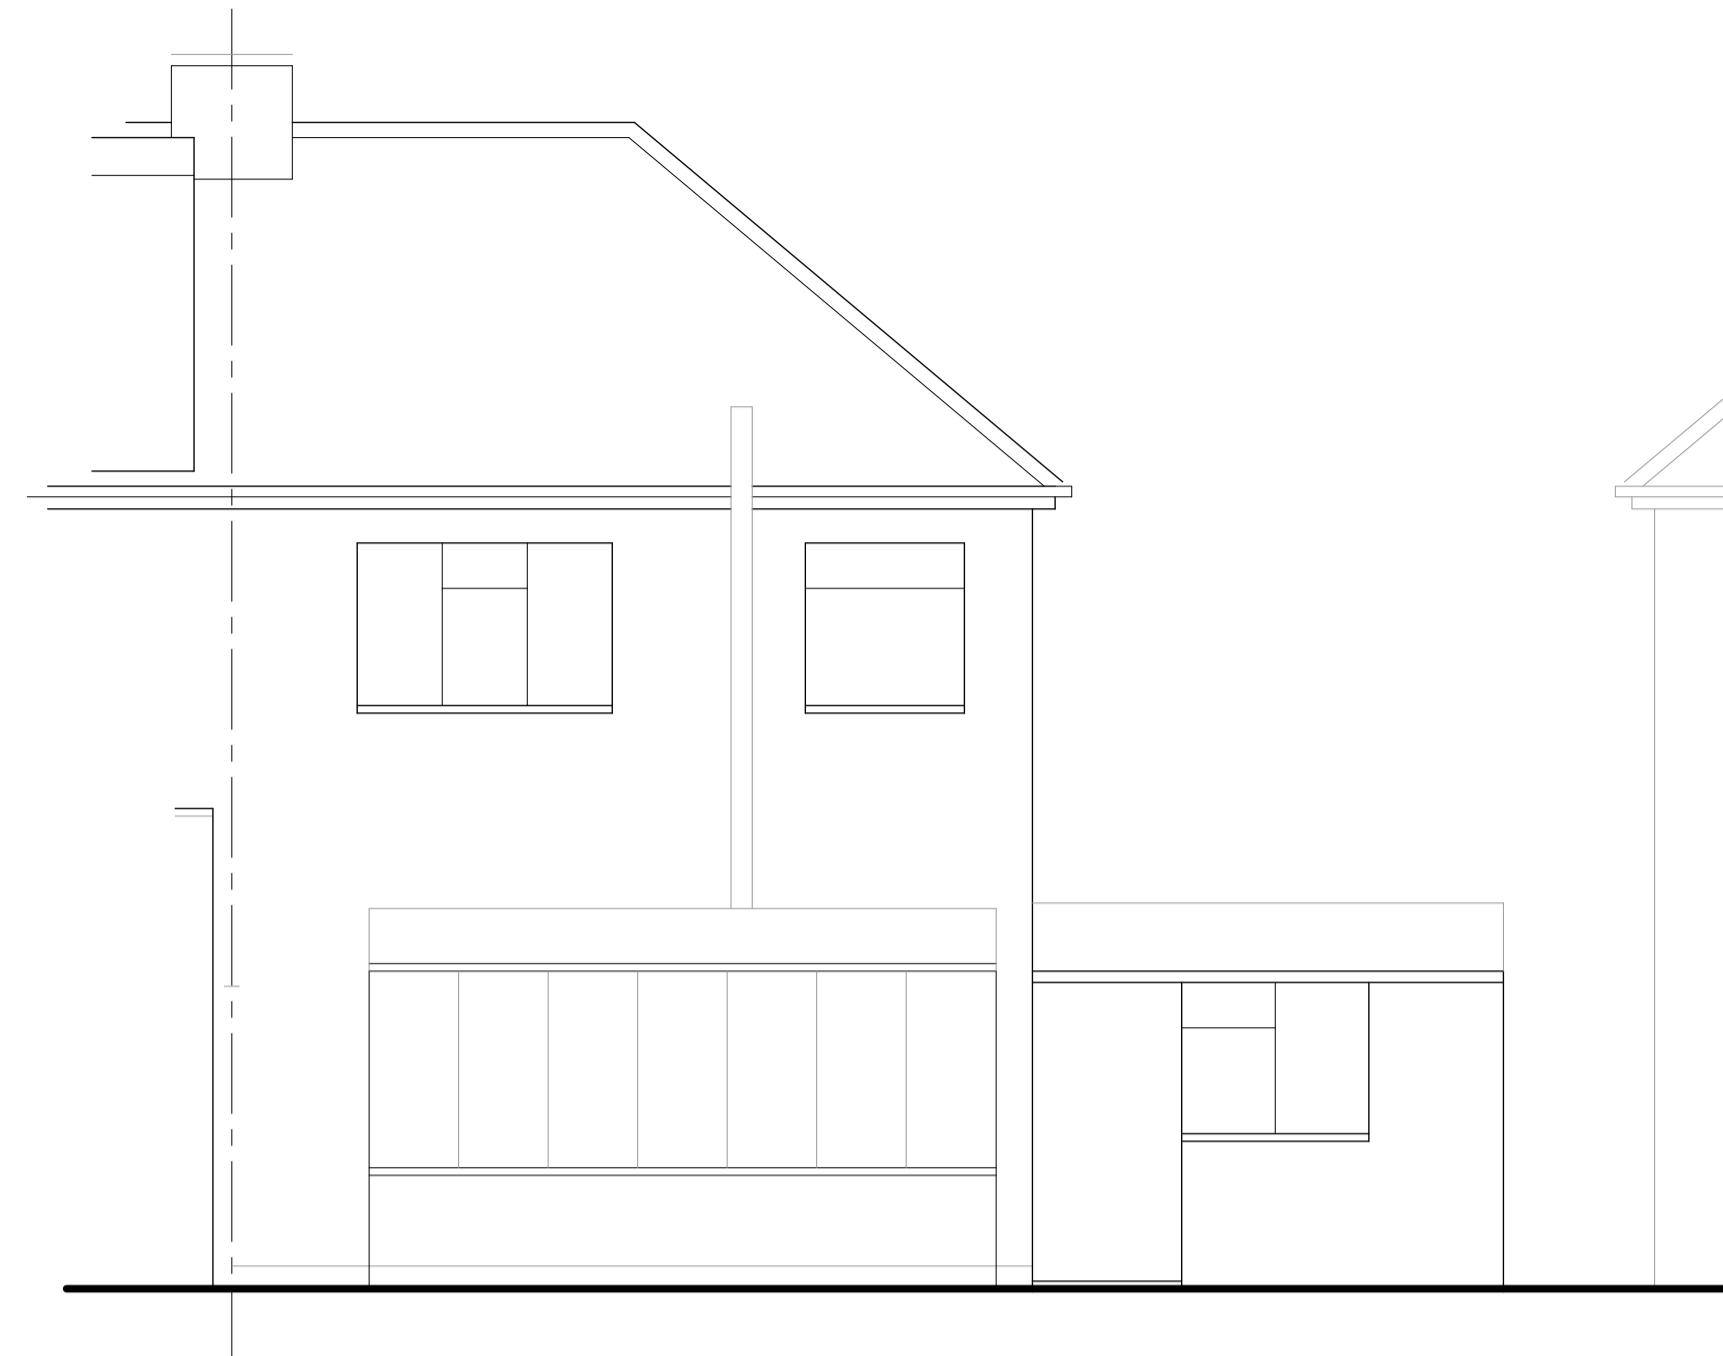


REAR ELEVATION

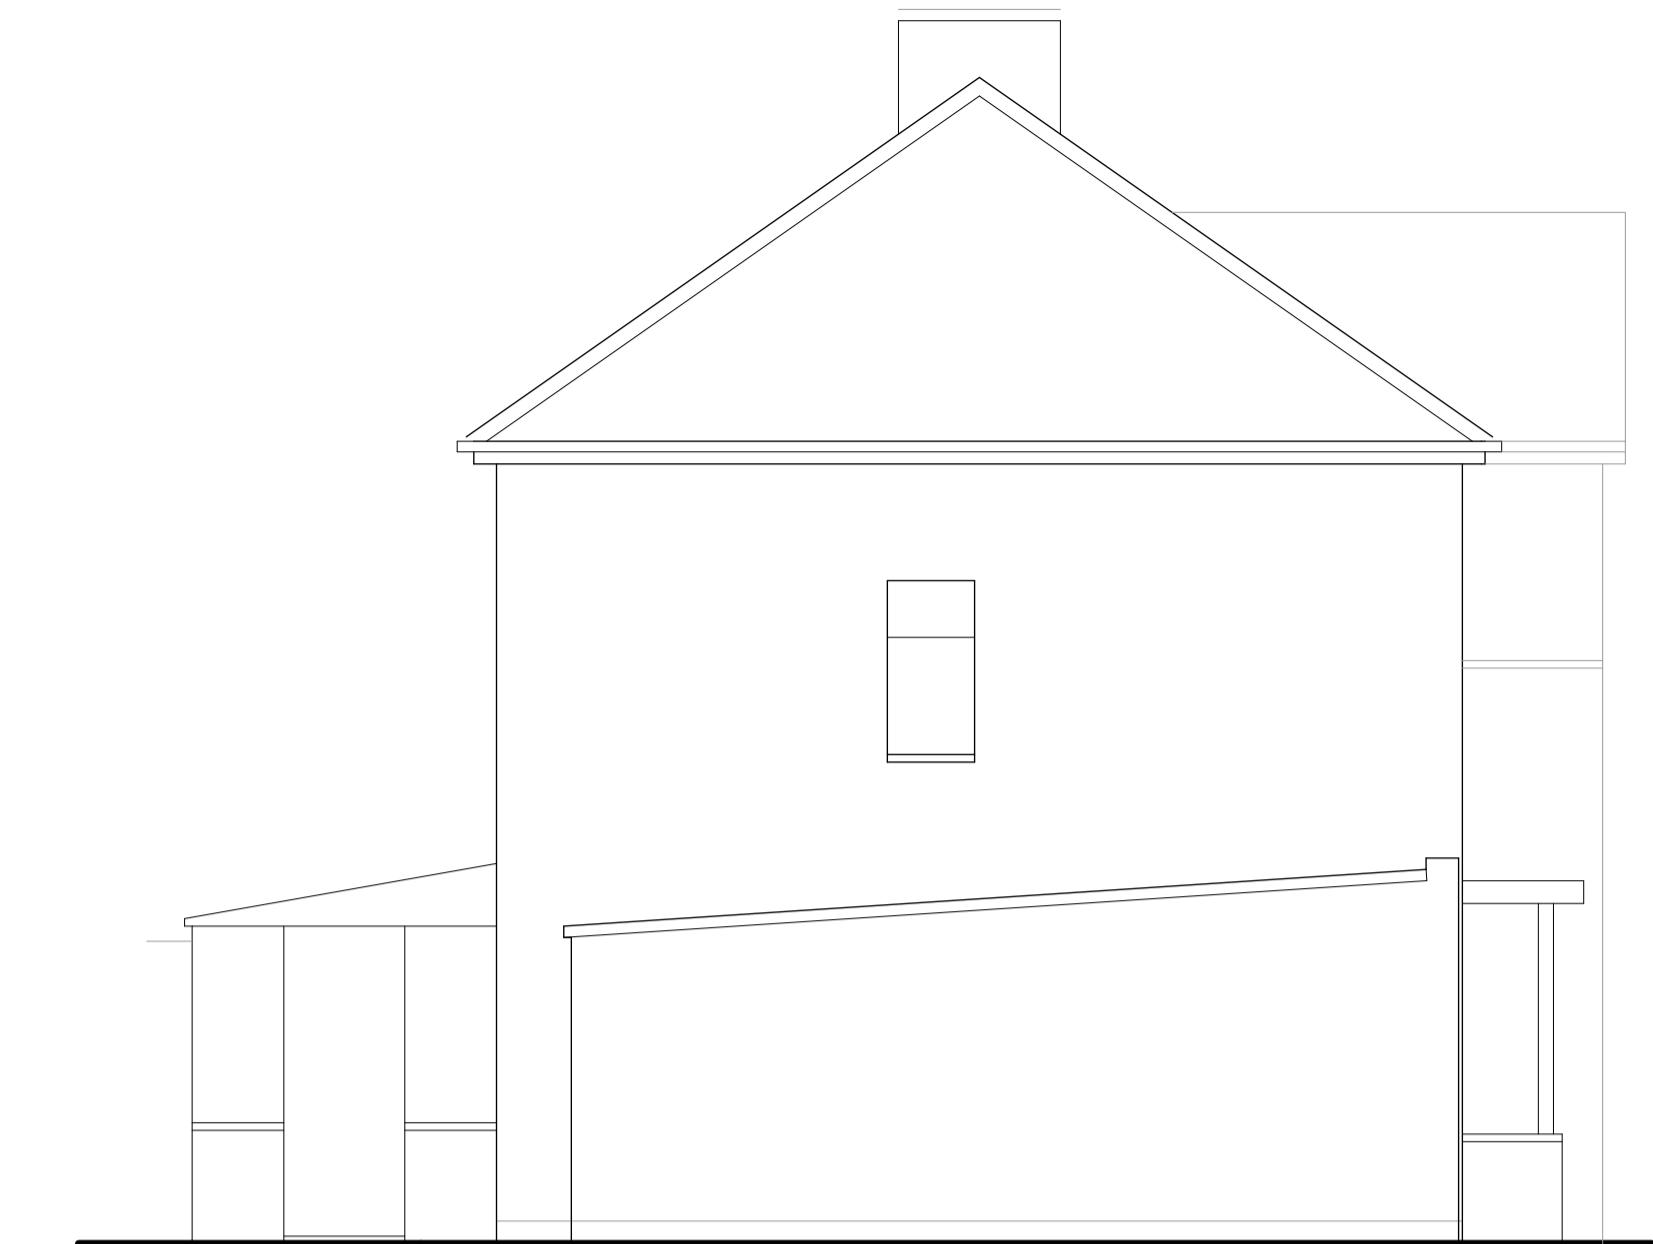


SIDE ELEVATION from 79

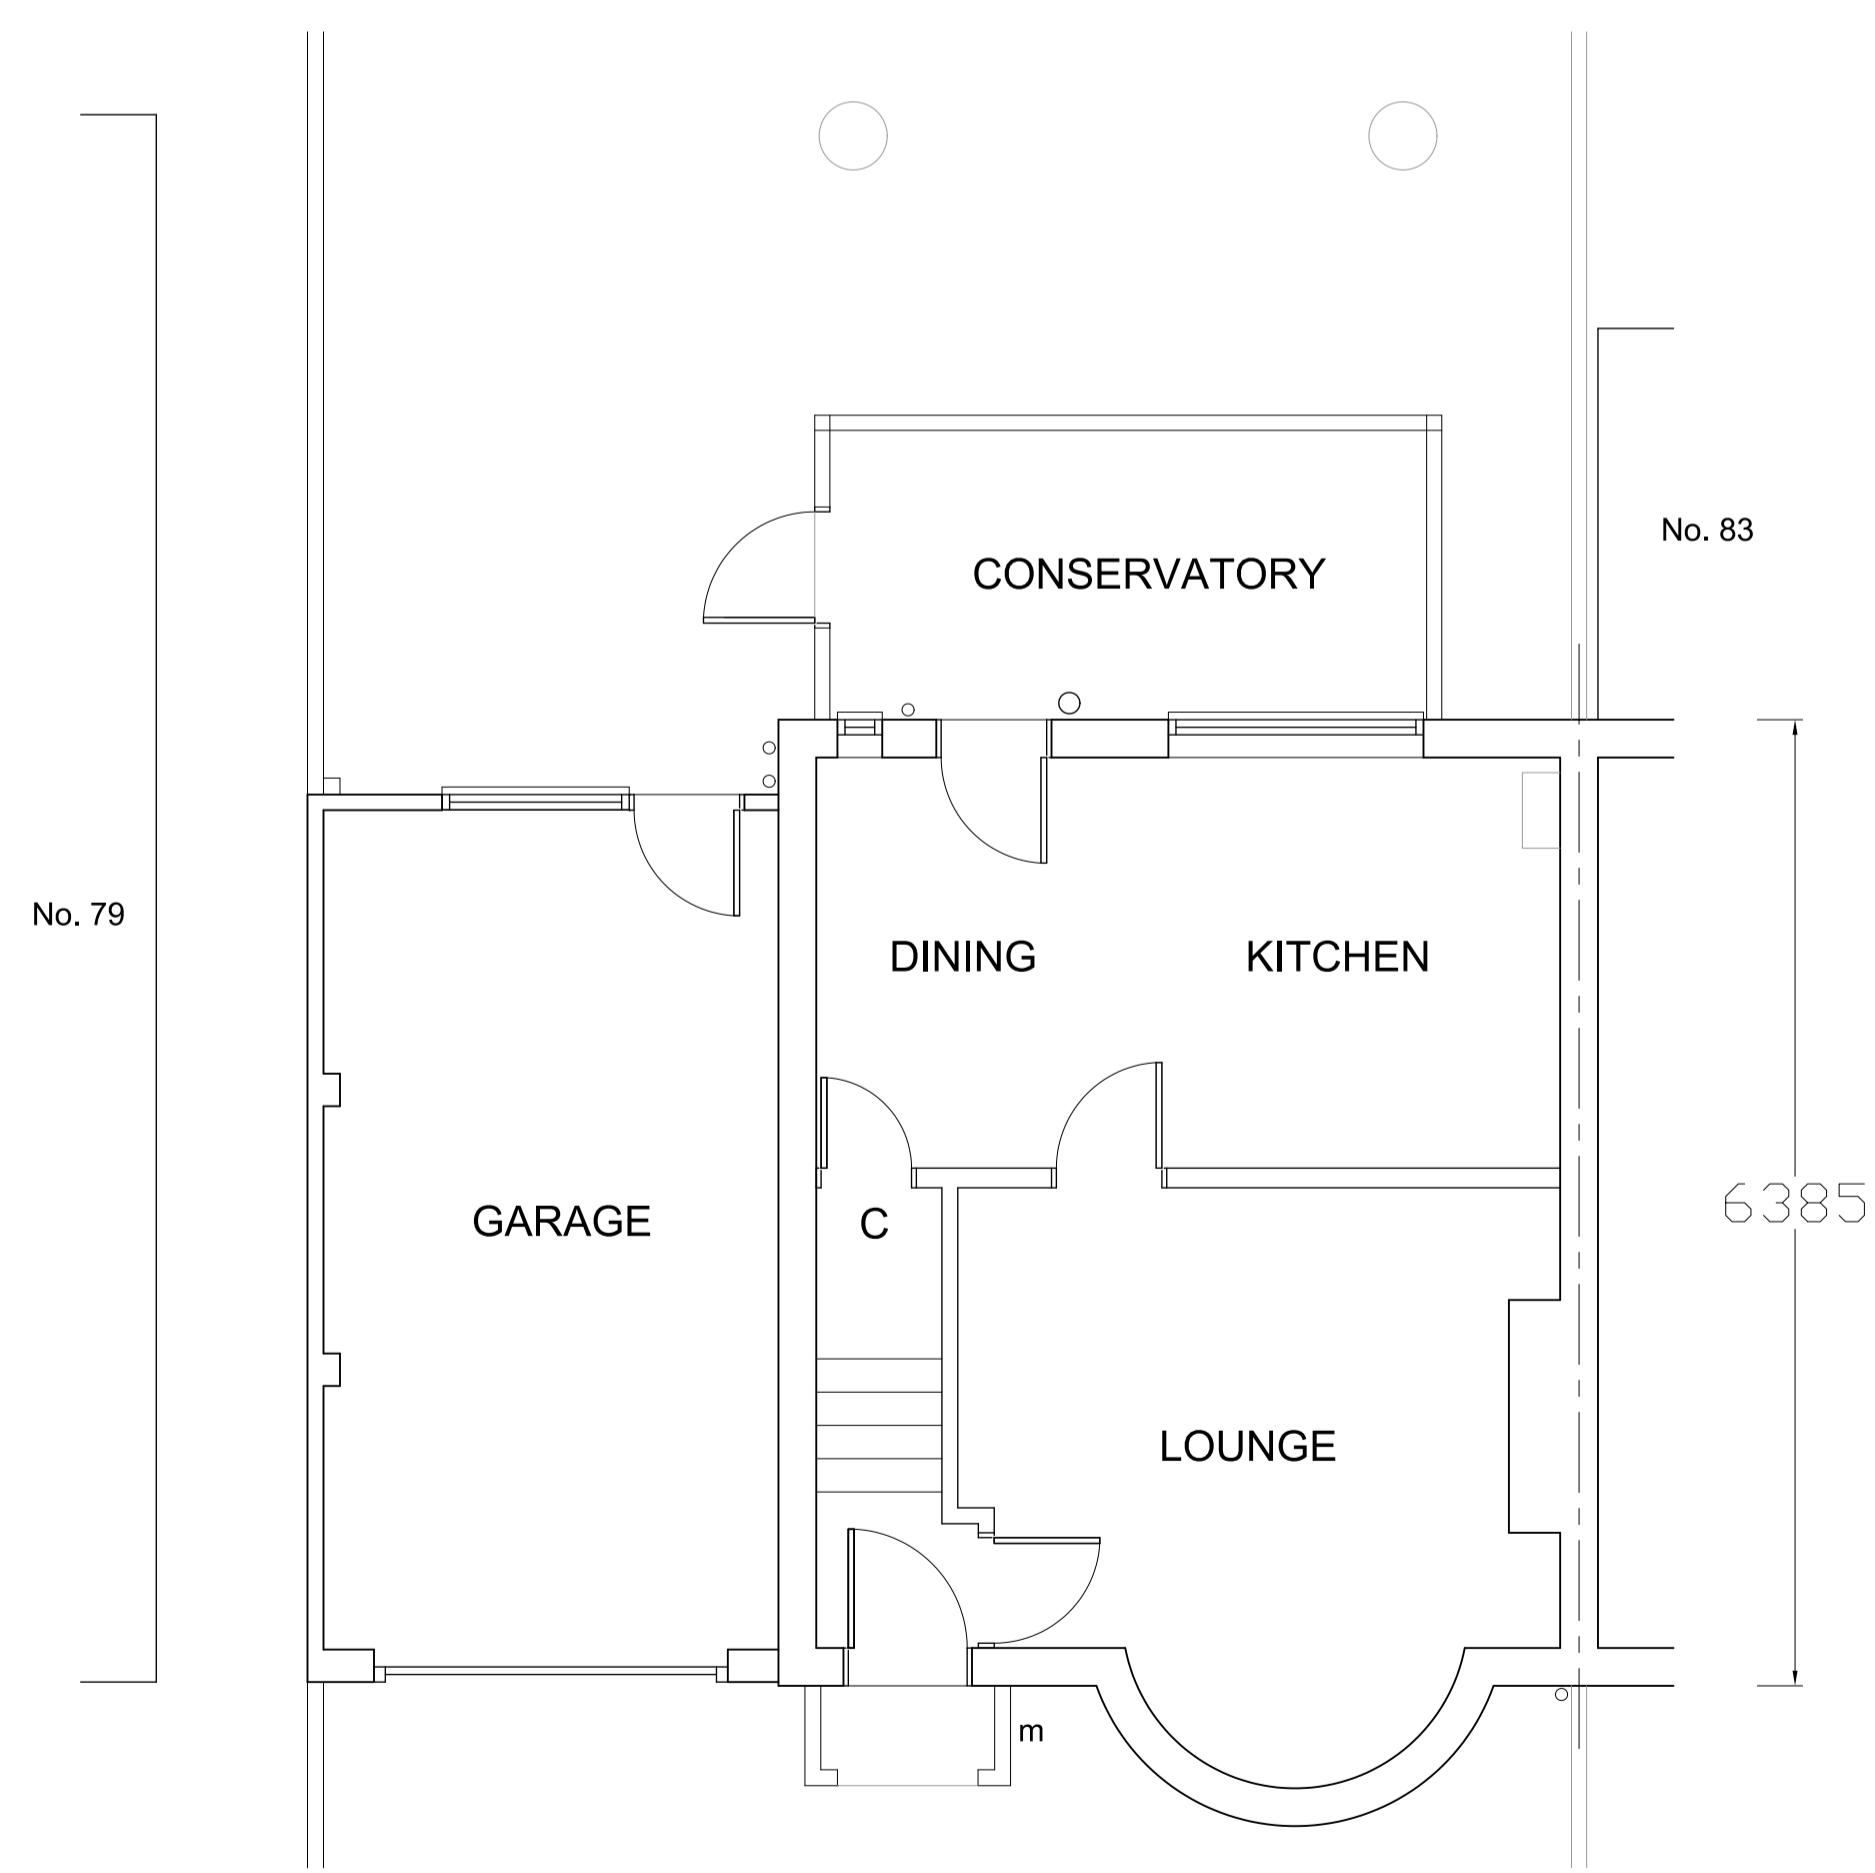

GROUND FLOOR PLAN

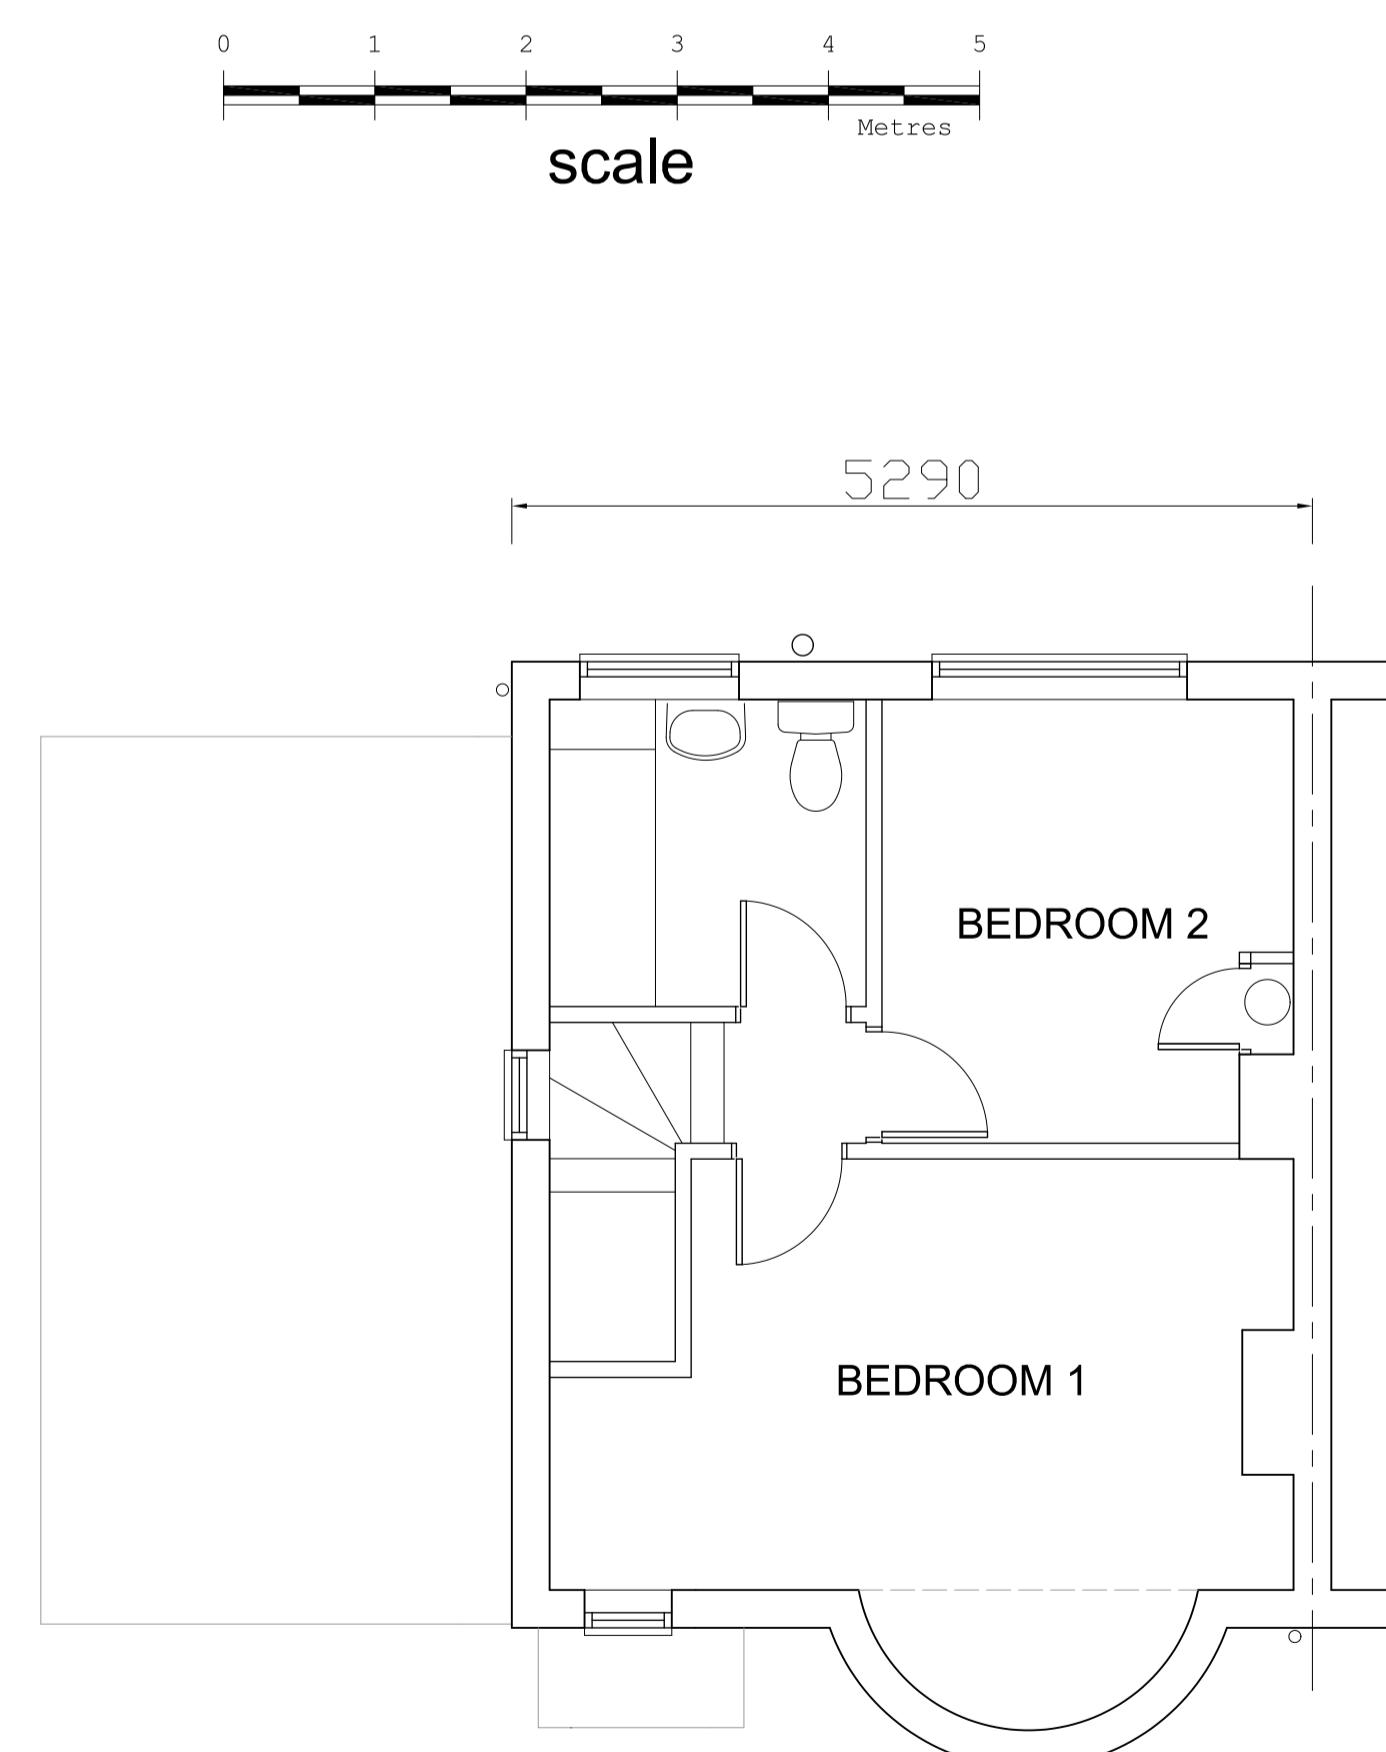

FIRST FLOOR PLAN

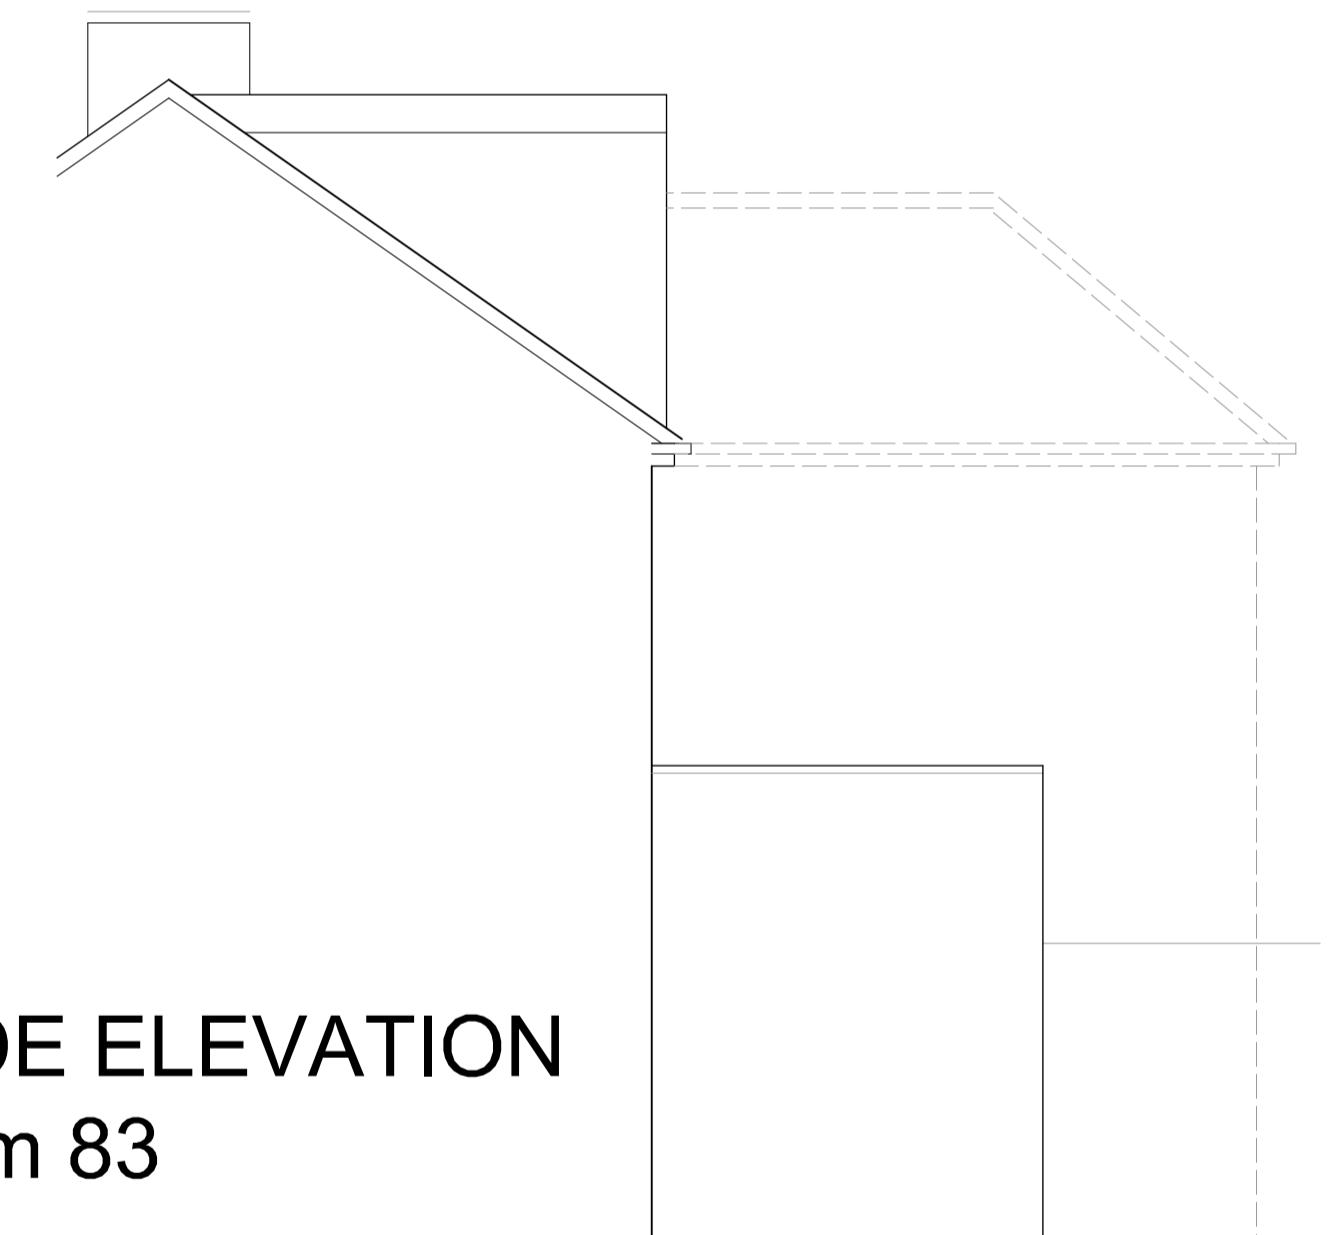

SIDE ELEVATION

from 83

Revision	Description	Date
This drawing must not be re-issued, loaned or copied without consent of M. Baldwin ©		
<p style="text-align: center;">www.plansdesigned.co.uk</p> <p style="text-align: center;">Mark Baldwin (MRICS, MCIOB, MCIAT)</p> <p style="text-align: center;">CHARTERED SURVEYING & ARCHITECTURAL CONSULTANT</p> <p style="text-align: center;">Telephone : 01895 254456</p>		
Client: Mr. & Mrs. D. Hawkesworth.		
Project: 81 DARTMOUTH ROAD, RUISLIP HA4 0DF.		
Description: EXISTING PLANS & ELEVATIONS.		
Scale: 1:50 @ A1		Date: May 25
Project No: MB / 4856 / 1		Rev. -