






FRONT ELEVATION

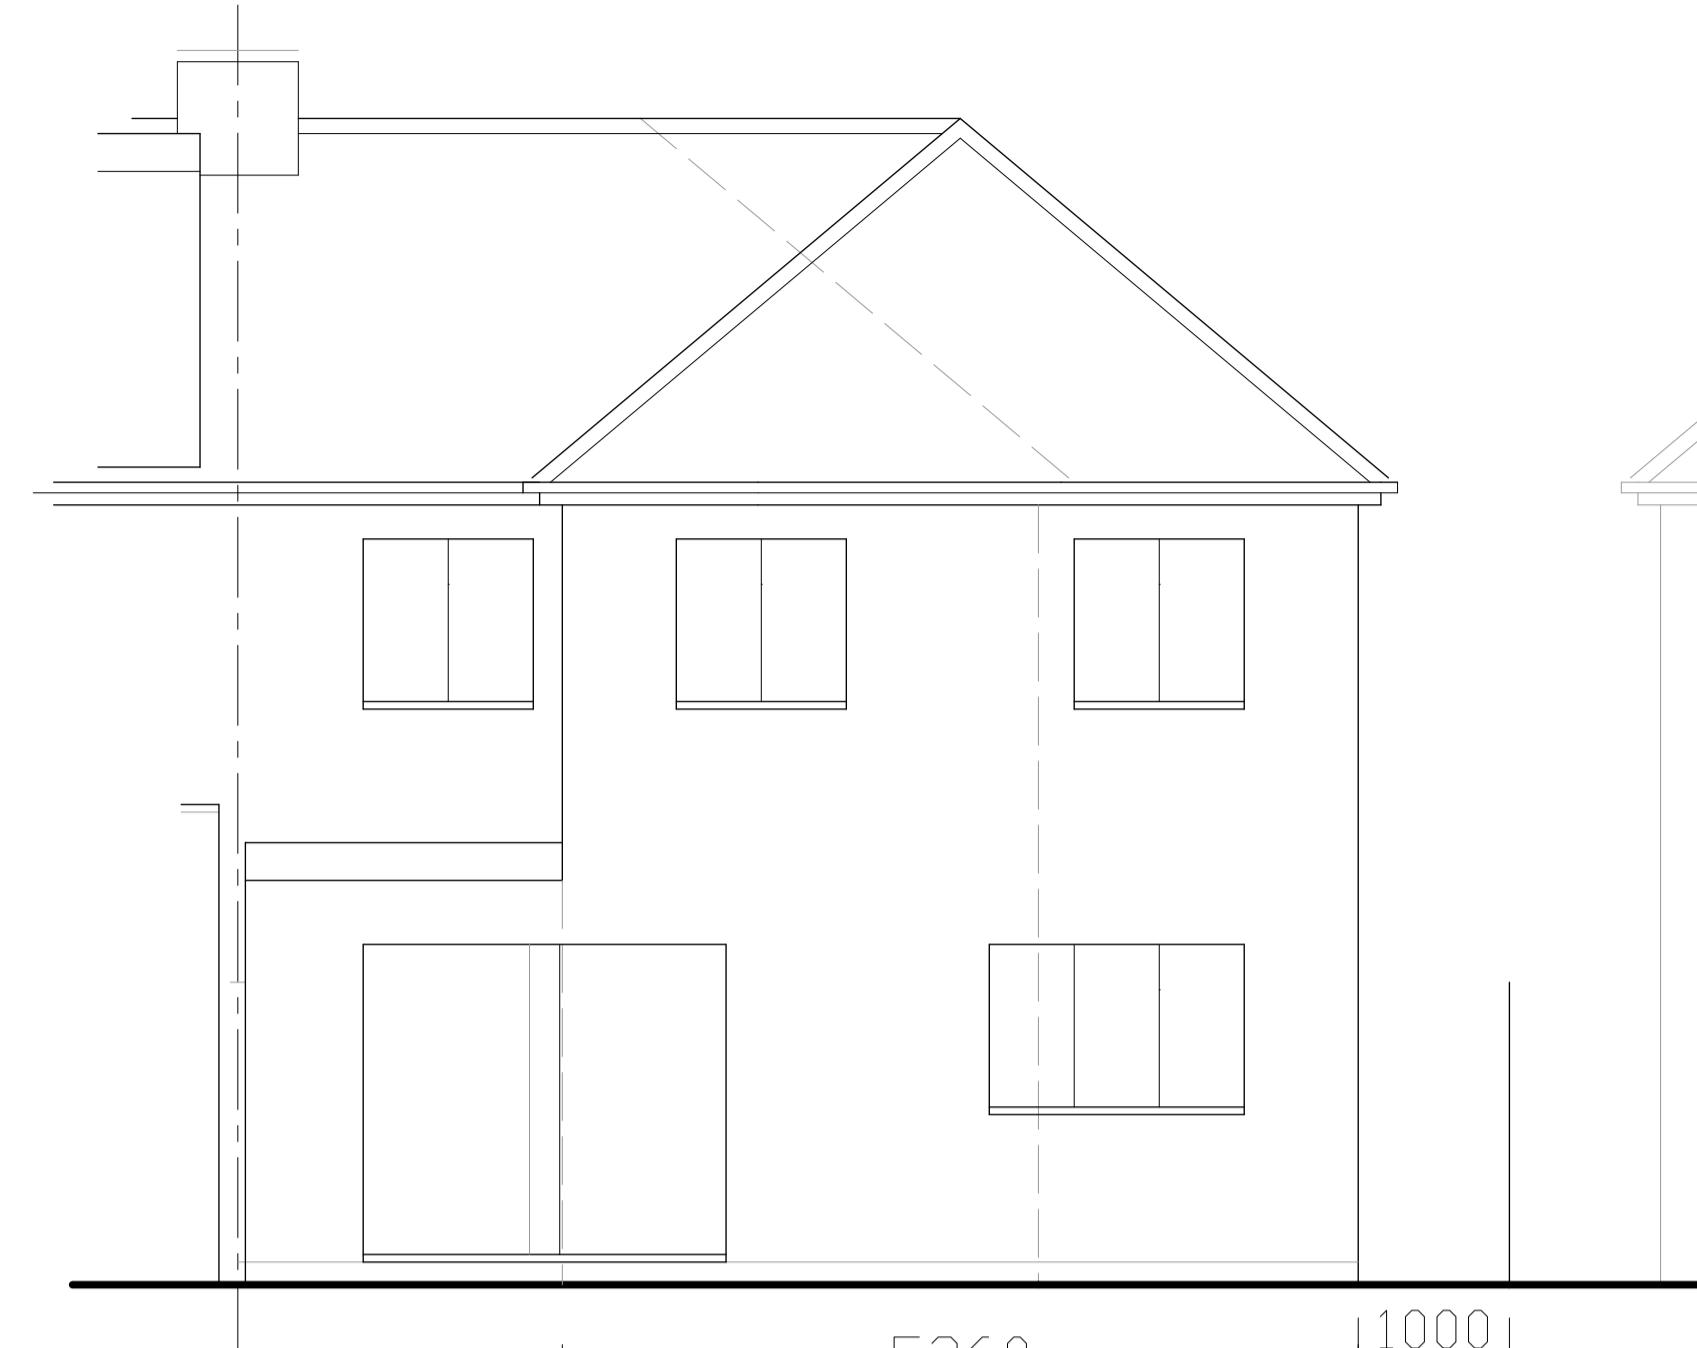


REAR ELEVATION

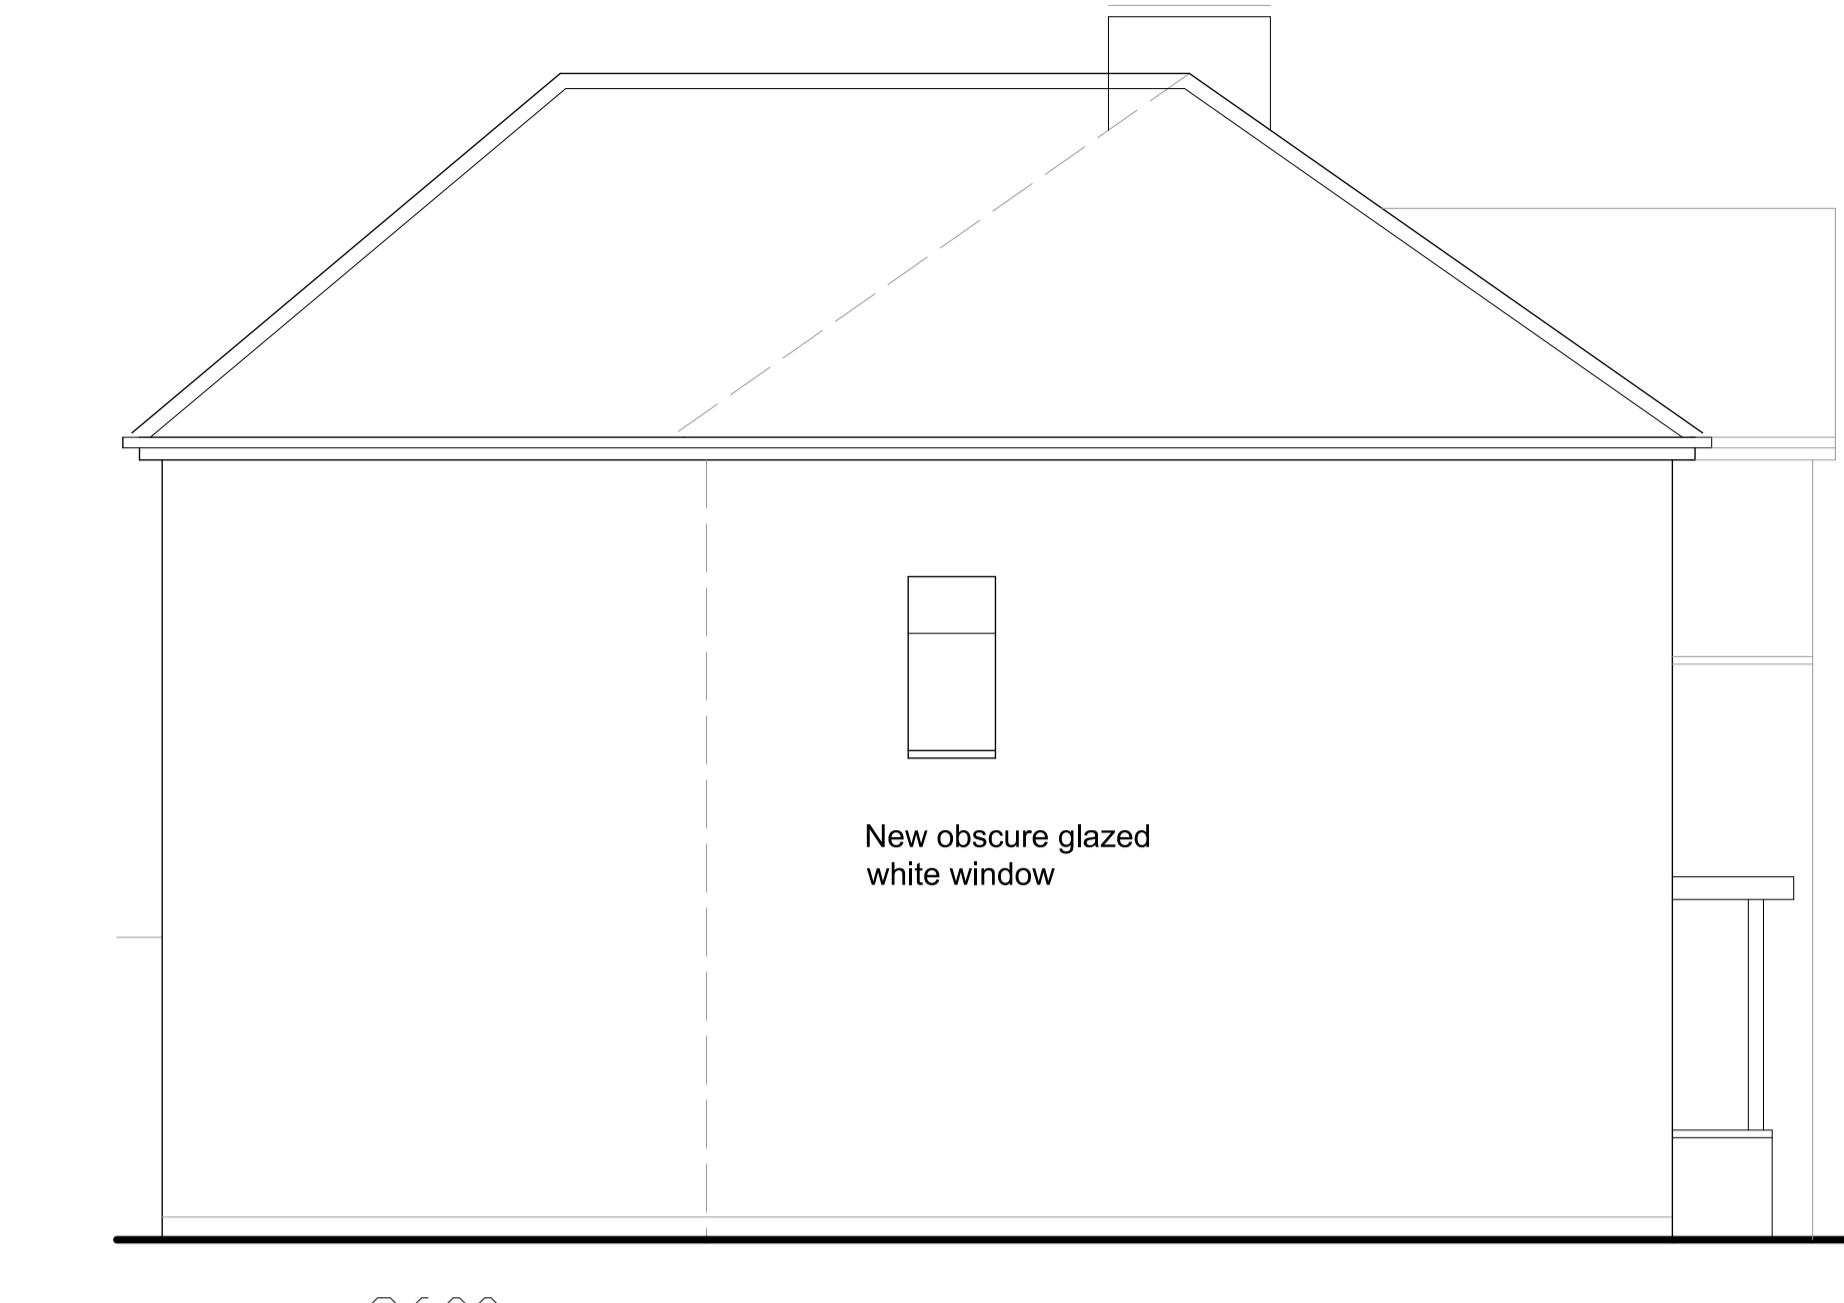

SIDE ELEVATION from 79

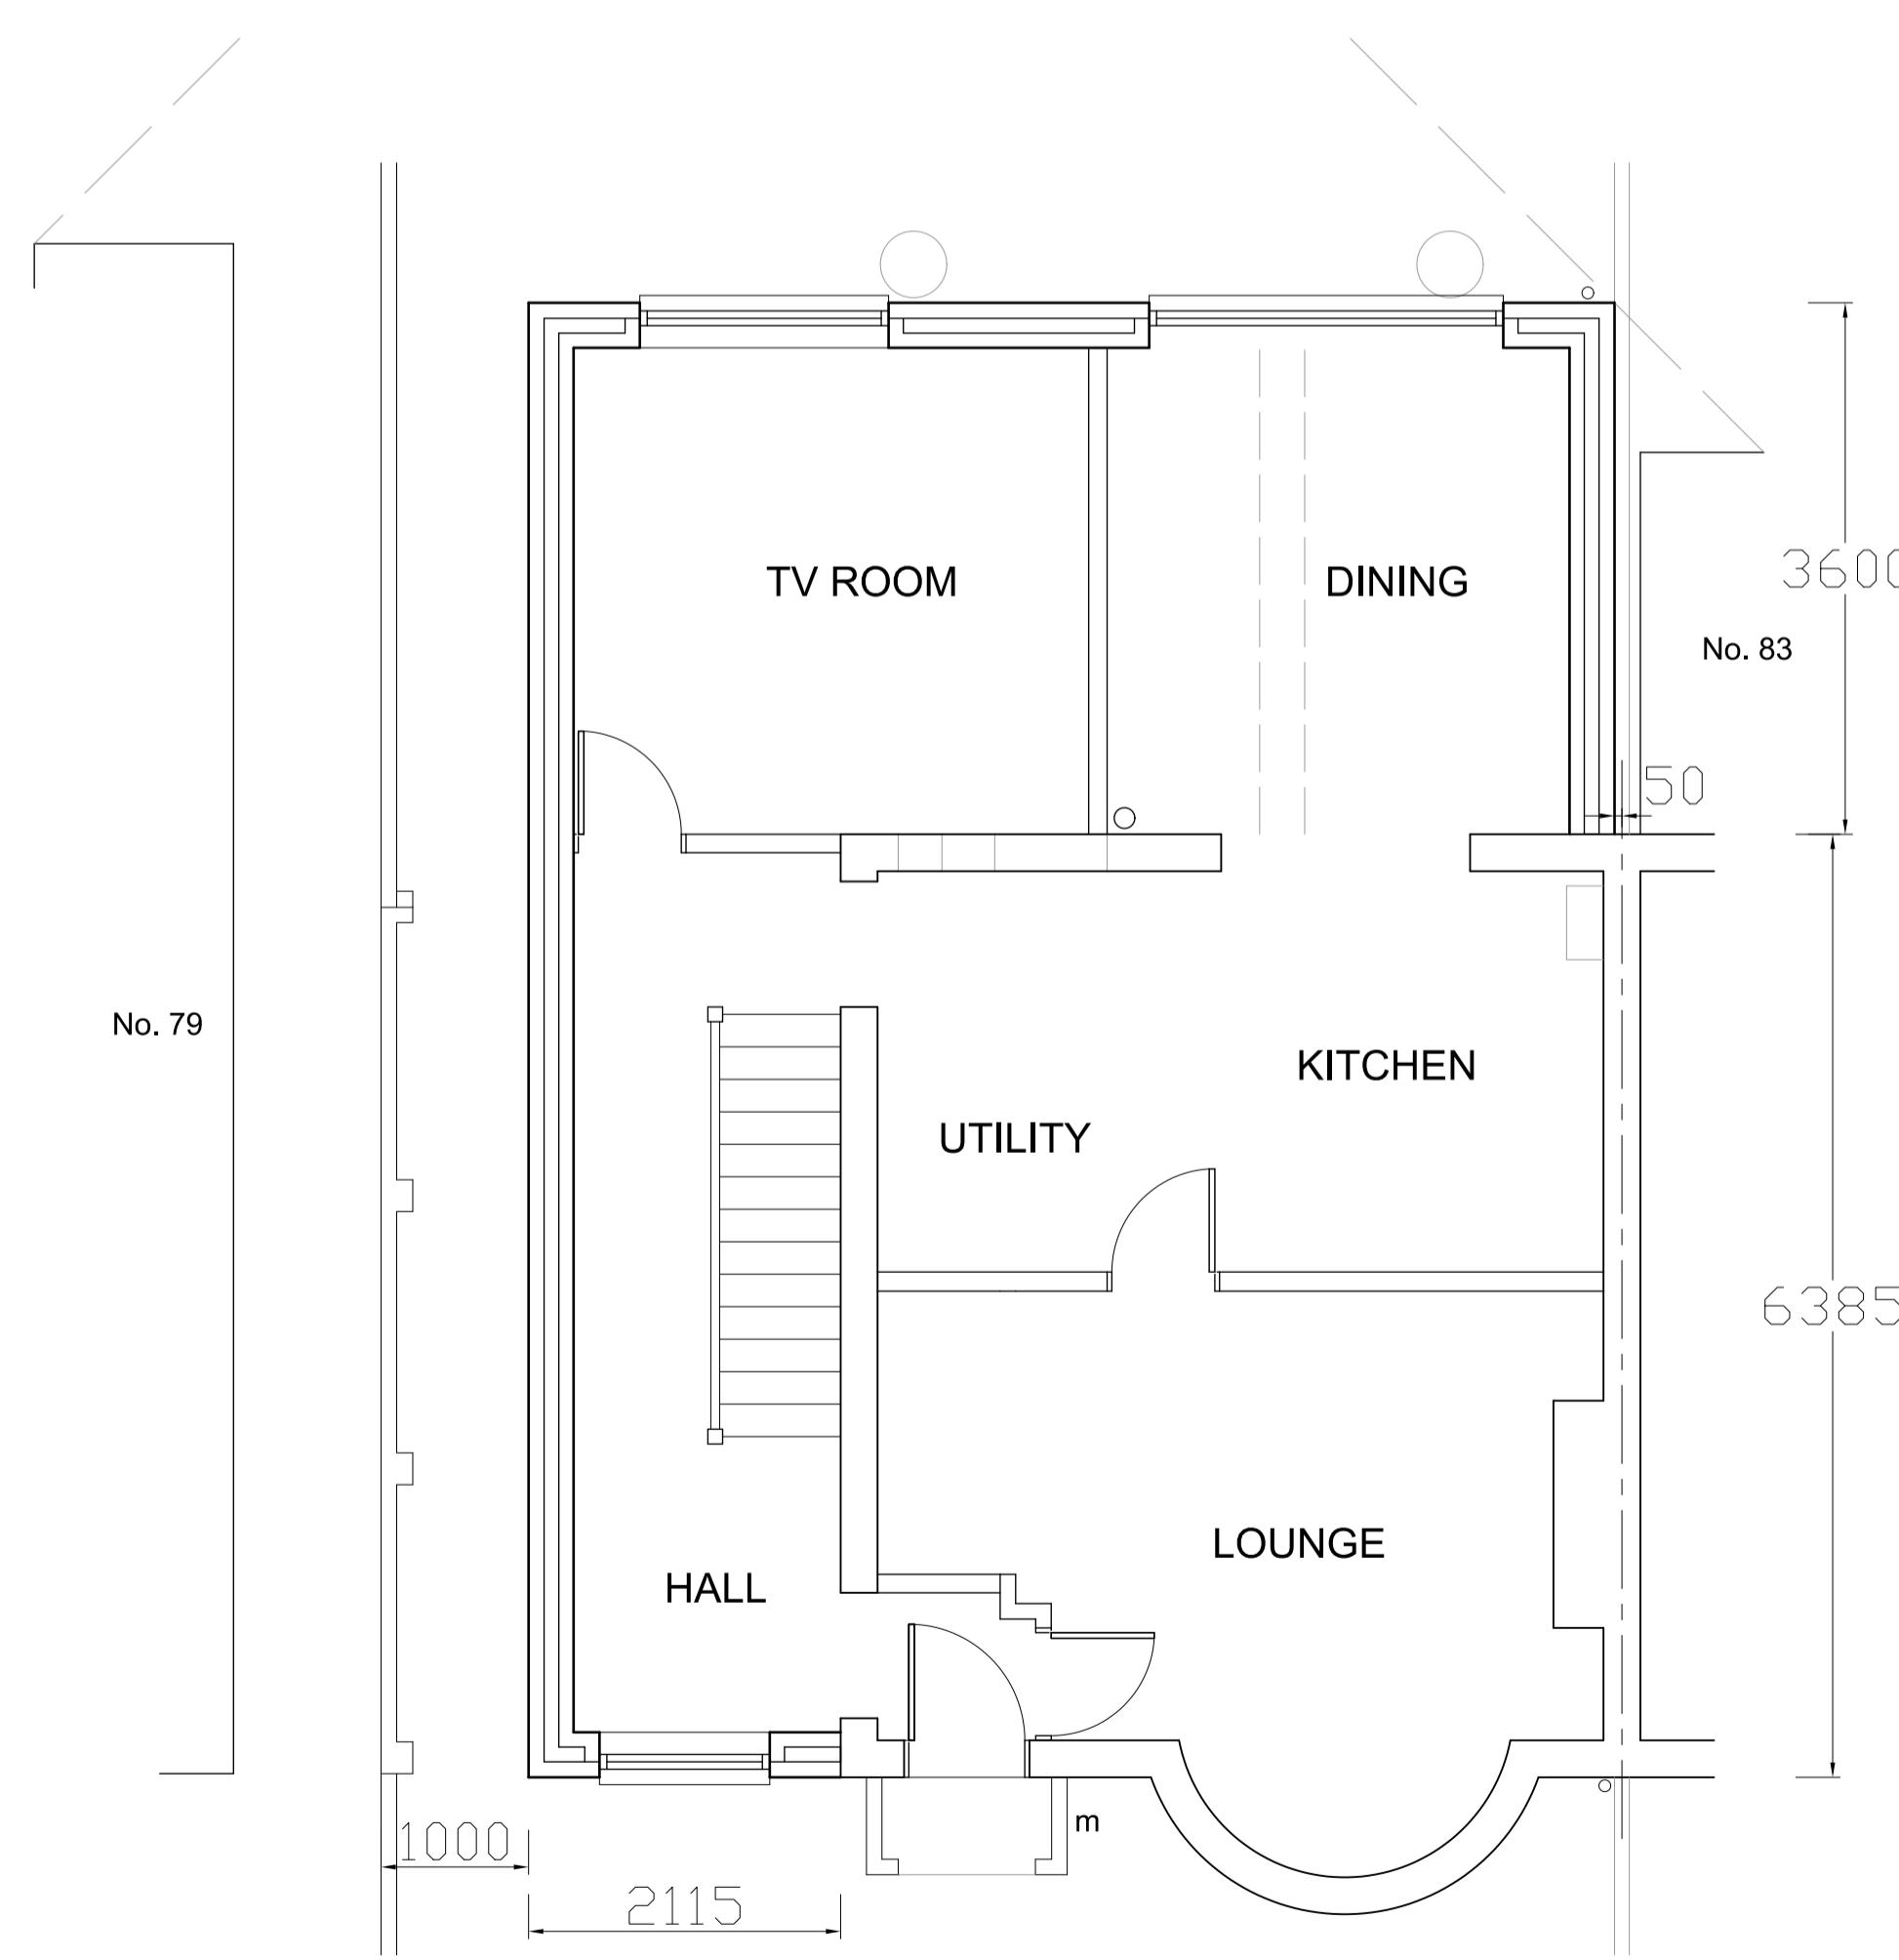

GROUND FLOOR PLAN

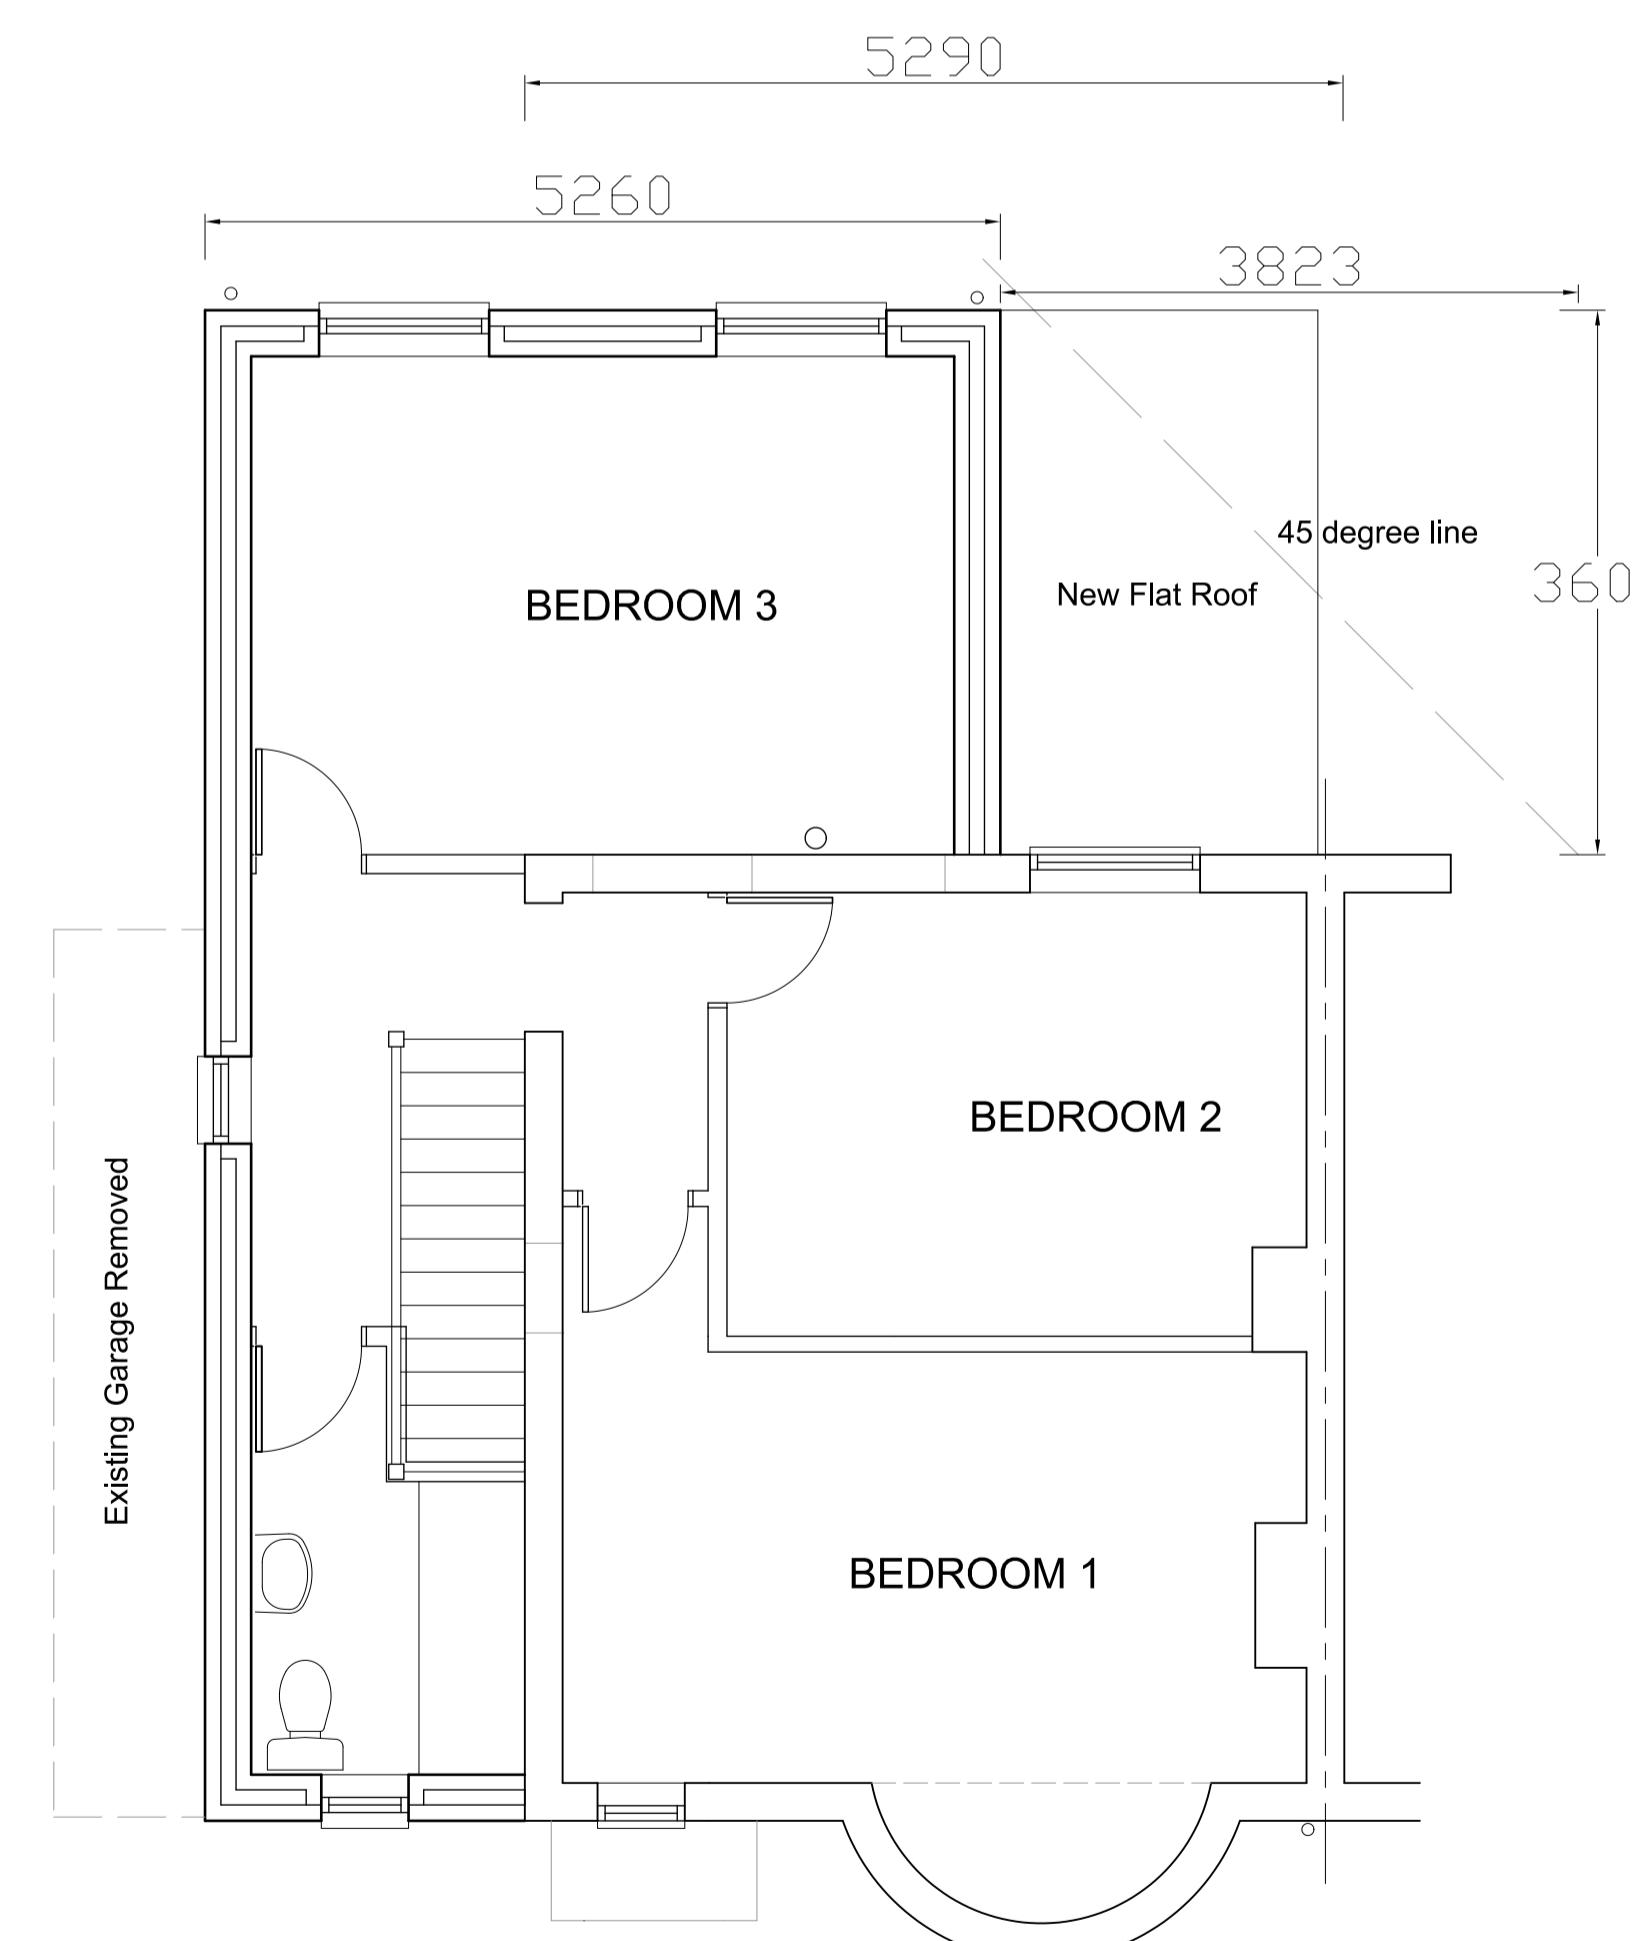

FIRST FLOOR PLAN



SIDE ELEVATION
from 83

Revision	Description	Date
<small>This drawing must not be re-issued, loaned or copied without consent of M. Baldwin ©</small>		
<small>www.plansdesigned.co.uk</small>		
Mark Baldwin (MRIC, MCIOB, MCAT)		
<small>CHARTERED SURVEYING & ARCHITECTURAL CONSULTANT</small>		
<small>Telephone : 01895 254456</small>		
<small>Client: Mr. & Mrs. D. Hawkesworth.</small>		
<small>Project: 81 DARTMOUTH ROAD, RUISLIP HA4 0DF.</small>		
<small>Description: PROPOSED PLANS & ELEVATIONS.</small>		
<small>Scale: 1:50 @ A1 Date: May 25</small>		
<small>Project No: MB / 4856 / 5 Rev. -</small>		