




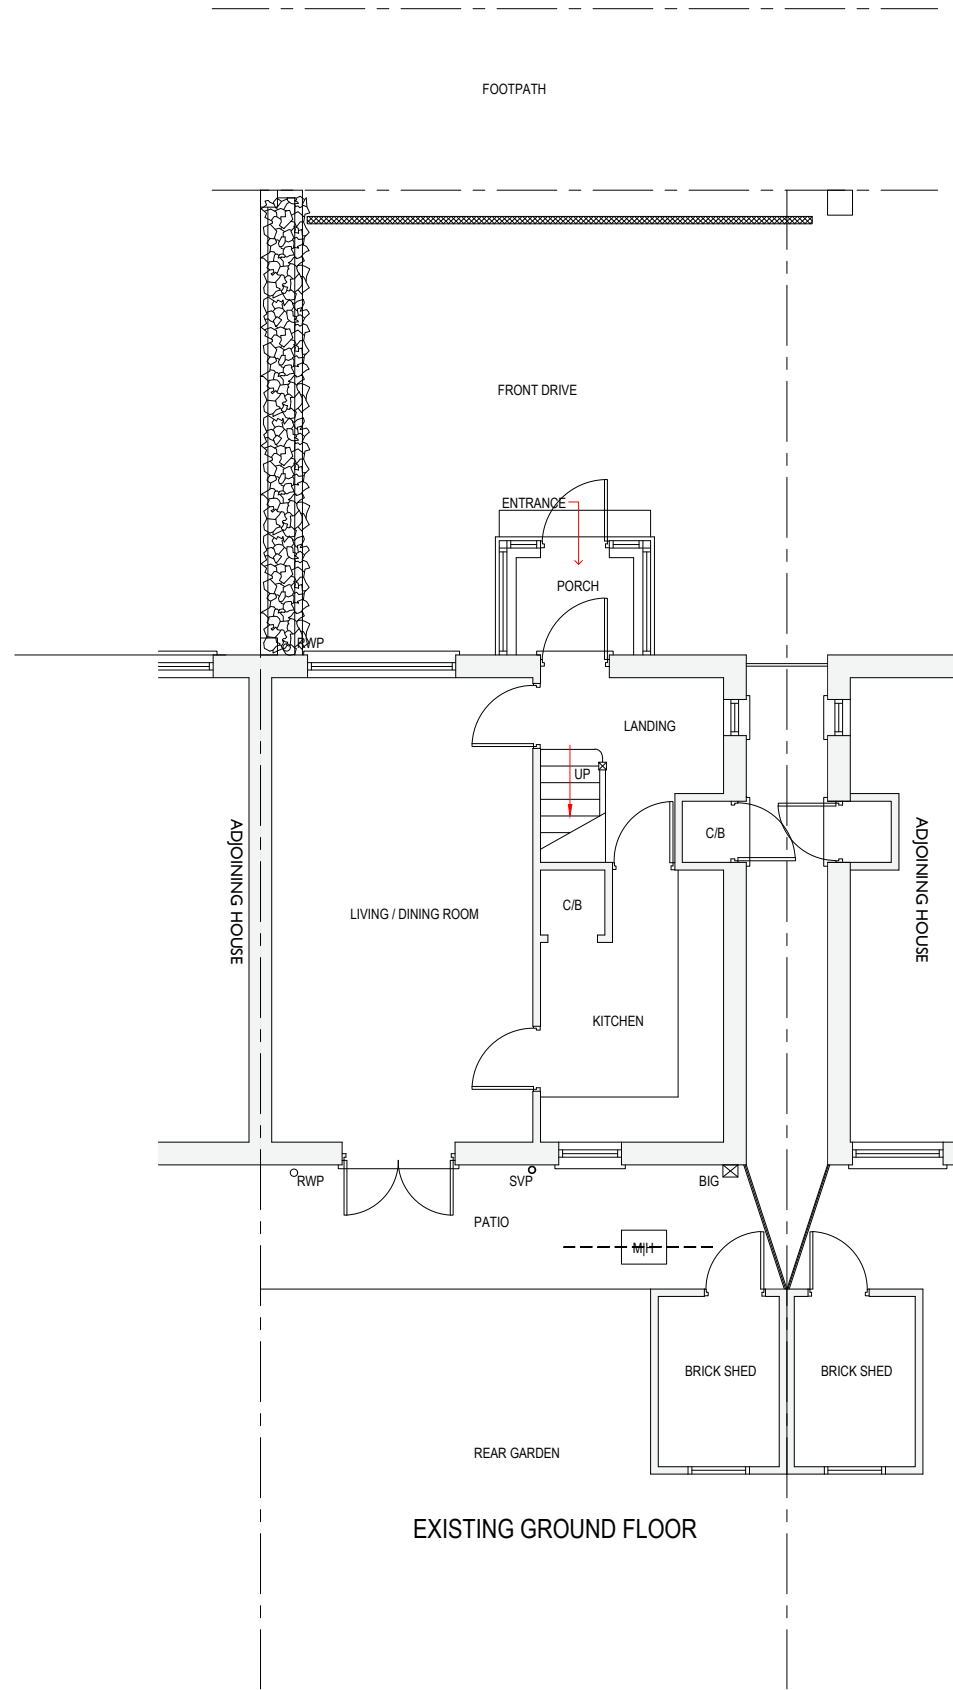

EXISTING REAR ELEVATION

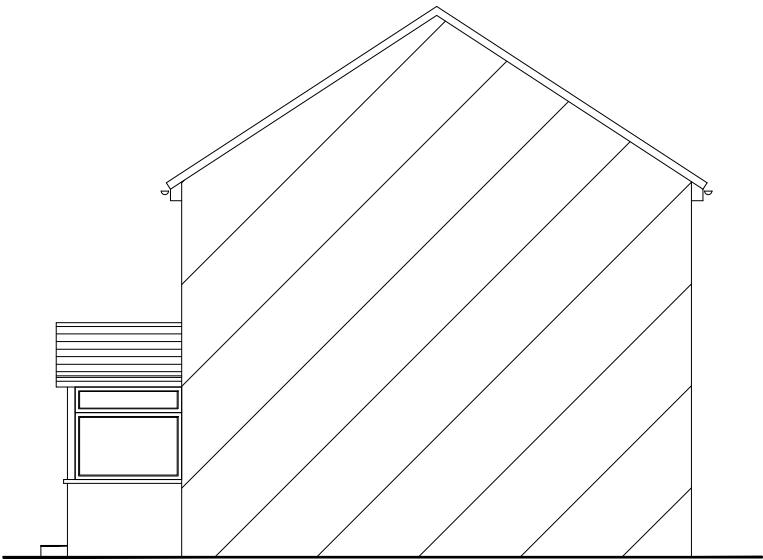

EXISTING RIGHT SIDE ELEVATION

 

EXISTING LEFT SIDE ELEVATION

NOTES:

NOT FOR CONSTRUCTION

Client
Mr CHAMKAUR SINGH KAUR.

Job Title
17 LARCH CRESCENT, HAYES, UB4 9DP

Scale
1: 100.

Drawn by
GSK

Date
May 2025

Size
A3

No.	DESCRIPTION	DATE	
Drawing Title			
EXISTING GROUND FLOOR PLAN AND ELEVATIONS			
Drawing No.			
1354	P	02	