
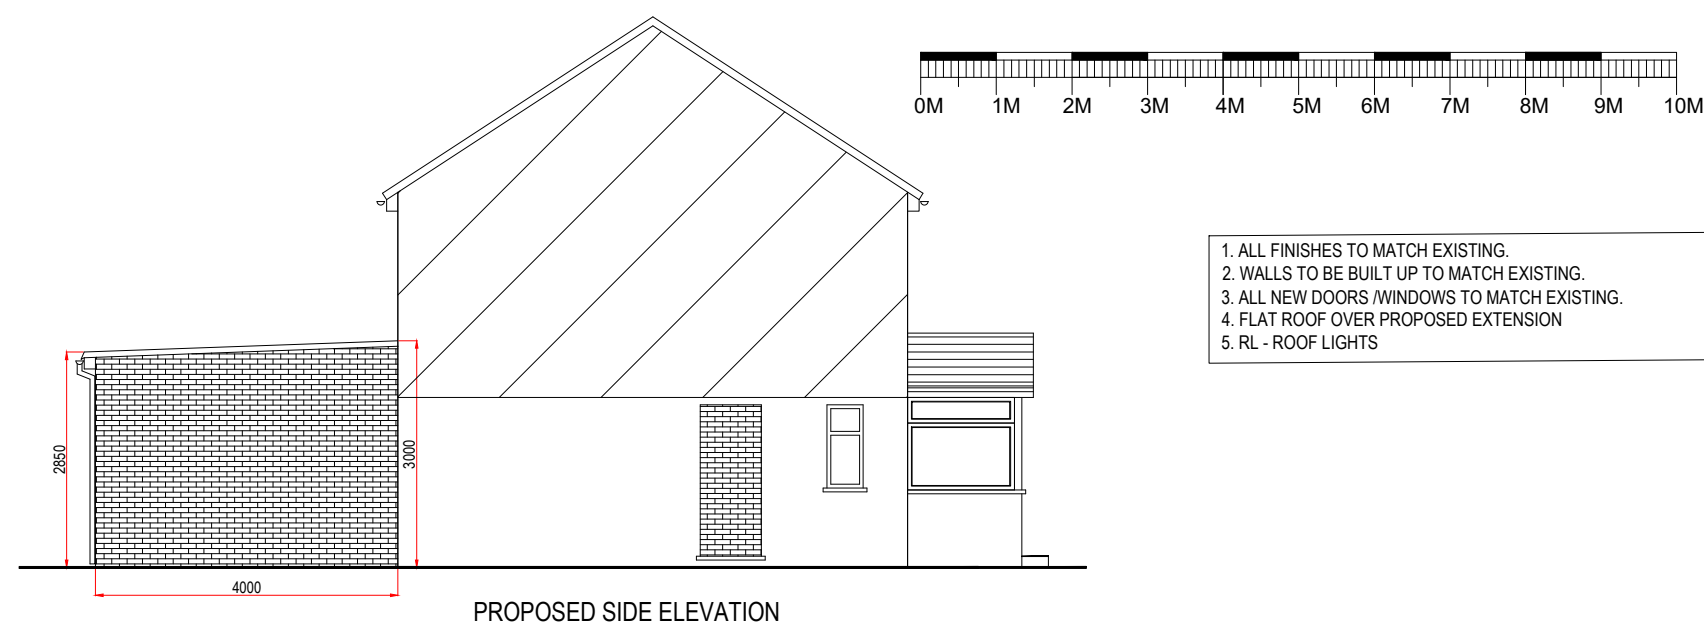
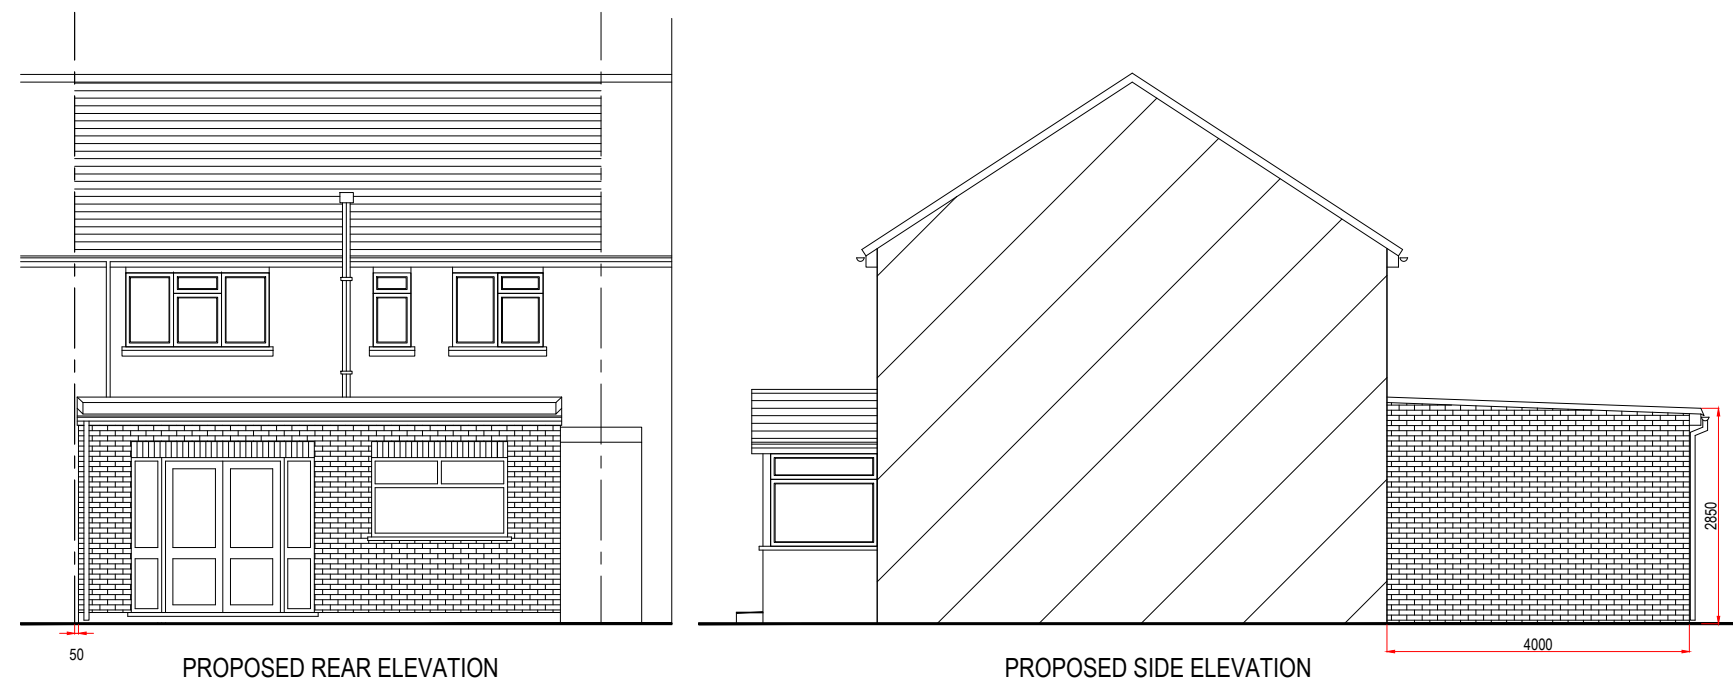


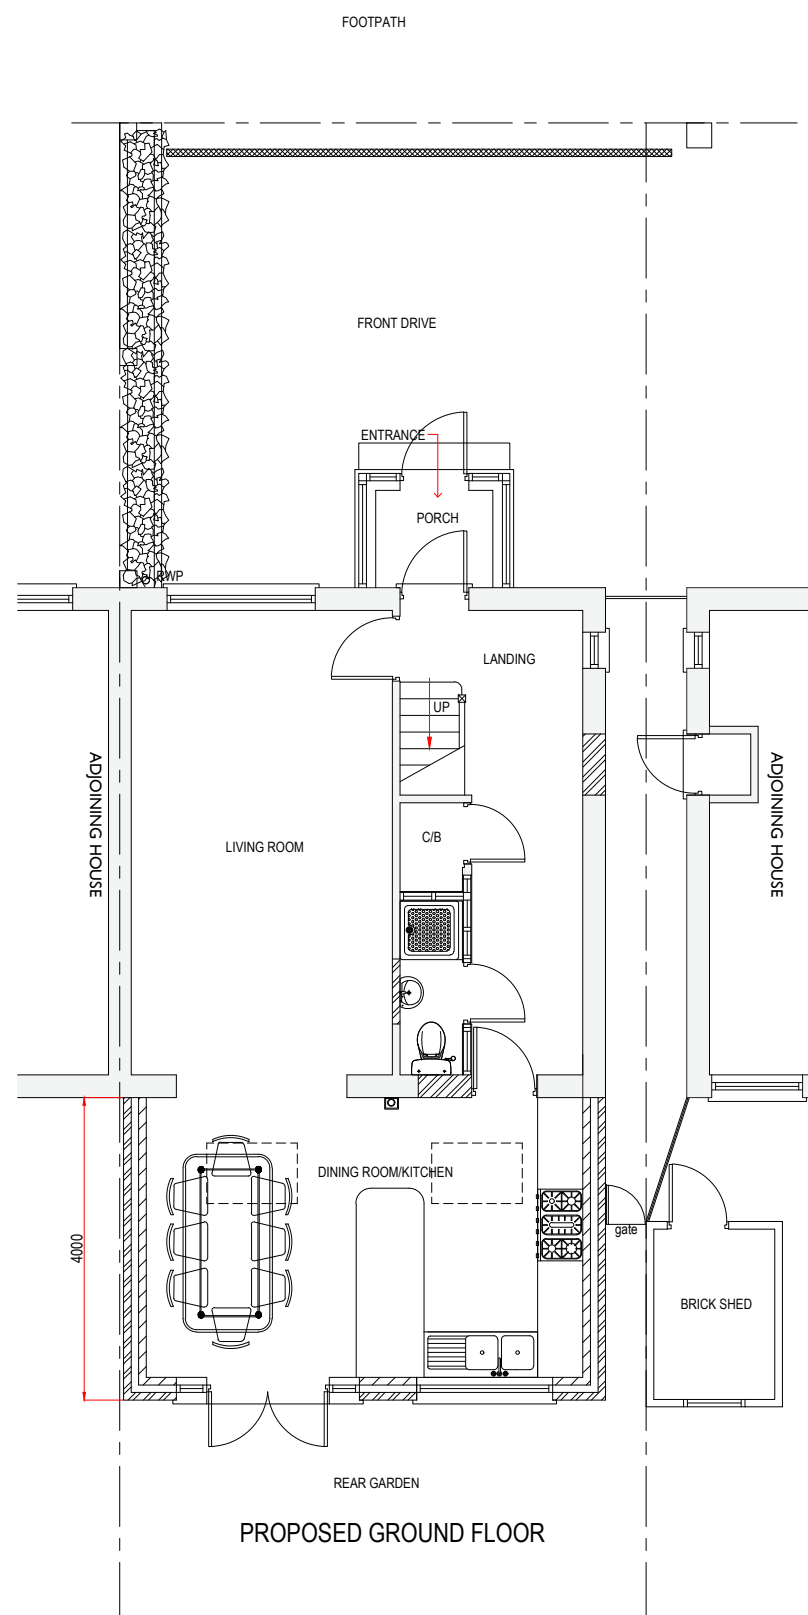

1. ALL FINISHES TO MATCH EXISTING.
2. WALLS TO BE BUILT UP TO MATCH EXISTING.
3. ALL NEW DOORS /WINDOWS TO MATCH EXISTING.
4. FLAT ROOF OVER PROPOSED EXTENSION
5. RL - ROOF LIGHTS

KALSI DESIGN Architectural & Building Control Plans & Structural Design Services 20 Harrowdene Road North Wembley, Middlesex, HA0 2JB. Tel: 07930966049 Email: gskalsi@btinternet.com	NOTES:	Client	Scale	Size	Drawing Title				
		Mr CHAMKAUR SINGH KAUR.	1: 100.	A3	PROPOSED GROUND FLOOR PLAN AND ELEVATIONS				
		Job Title	Drawn by	Drawing No.			P	03	
		17 LARCH CRESCENT, HAYES, UB4 9DP	GSK	1354					
	NOT FOR CONSTRUCTION		Date						
			May 2025						