


Scale 1:100

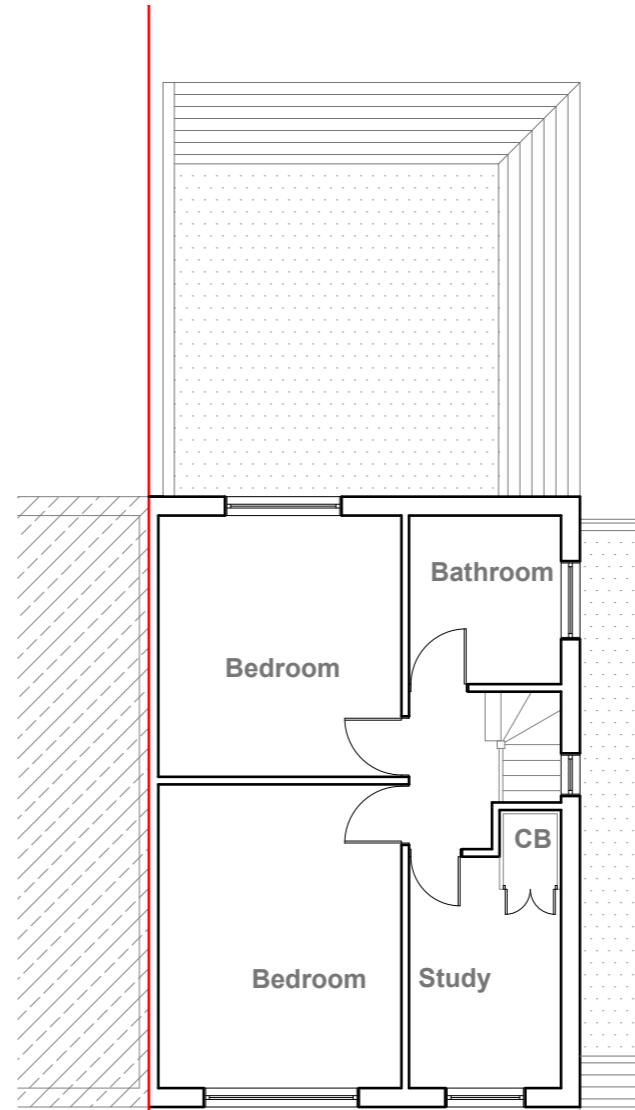

Scale 1:100

10 Meter
5
2
1
0
1:100

GENERAL NOTES:
 1. ALL DIMENSIONS ARE IN MILLIMETER.
 2. VERIFY ALL DIMENSIONS AND CONDITIONS BEFORE BUILDING OR
 STARTING CONSTRUCTION. NOTIFY THE DESIGNER IMMEDIATELY OF ANY
 DISCREPANCY OR VARIATION.
 3. ALL WORK TO COMPLY WITH CURRENT BUILDING REGULATIONS
 AND CODES OF PRACTICE

Title:

Existing Floor Plans

Site Address
93 Weymouth Road,
Hayes.
UB4 8NH

Scale: 1:100 @A3
Date: 22/05/2023
Drawing No.:
2023/076 -01
Drawn By:
RO

Revision Date:

e:mail -
faluckpatel@yahoo.com
(M) +44 (0) 7871 466 254

**Faluck
Patel**



Existing Front Elevation

Scale 1:100




Existing Side Elevation

Scale 1:100



Existing Rear Elevation

Scale 1:100

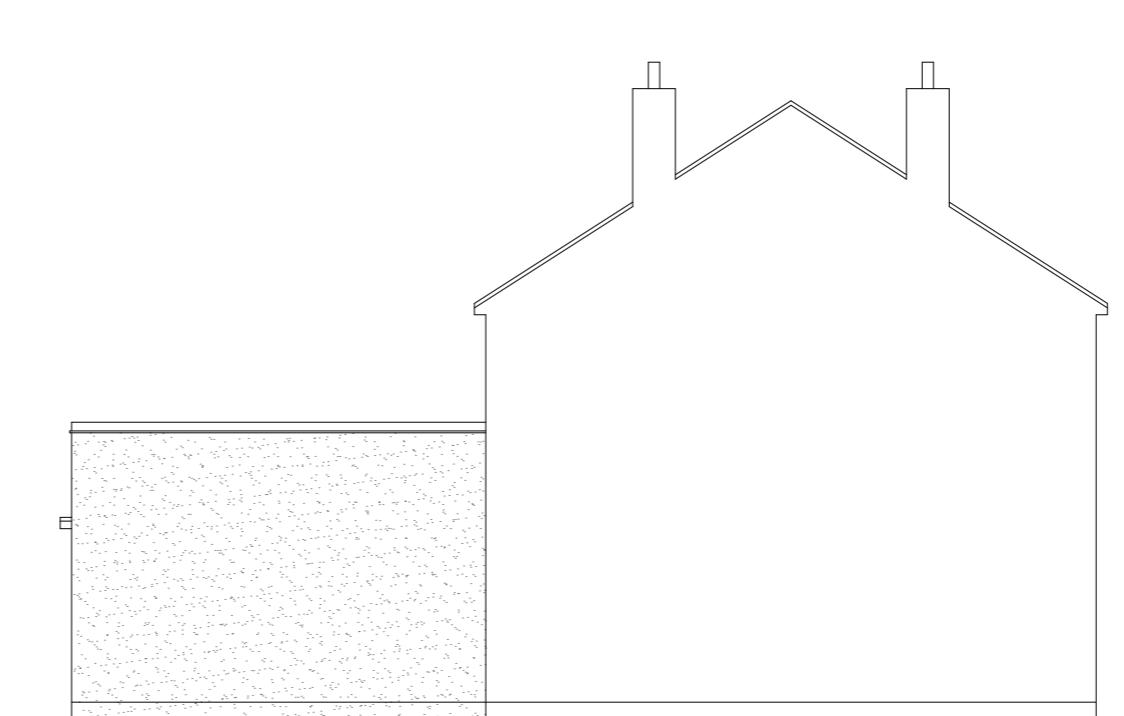

Existing Side Elevation

Scale 1:100

10 Meter
5
5
2
2
1
1
0
0
1:100

GENERAL NOTES:
1. ALL DIMENSIONS ARE IN MILLIMETER.
2. VERIFY ALL DIMENSIONS AND CONDITIONS BEFORE BUILDING OR
STARTING CONSTRUCTION. NOTIFY THE DESIGNER IMMEDIATELY OF ANY
DISCREPANCY OR VARIATION.
3. ALL WORK TO COMPLY WITH CURRENT BUILDING REGULATIONS
AND CODES OF PRACTICE

Title:

Existing Elevations


Site Address
93 Weymouth Road,
Hayes.
UB4 8NH

Scale: 1:100 @A3
Date: 22/05/2023
Drawing No.:
2023/076 -02
Drawn By:
RO

Revision Date:


e:mail -
faluckpatel@yahoo.com
(M) +44 (0) 7871 466 254

**Faluck
Patel**

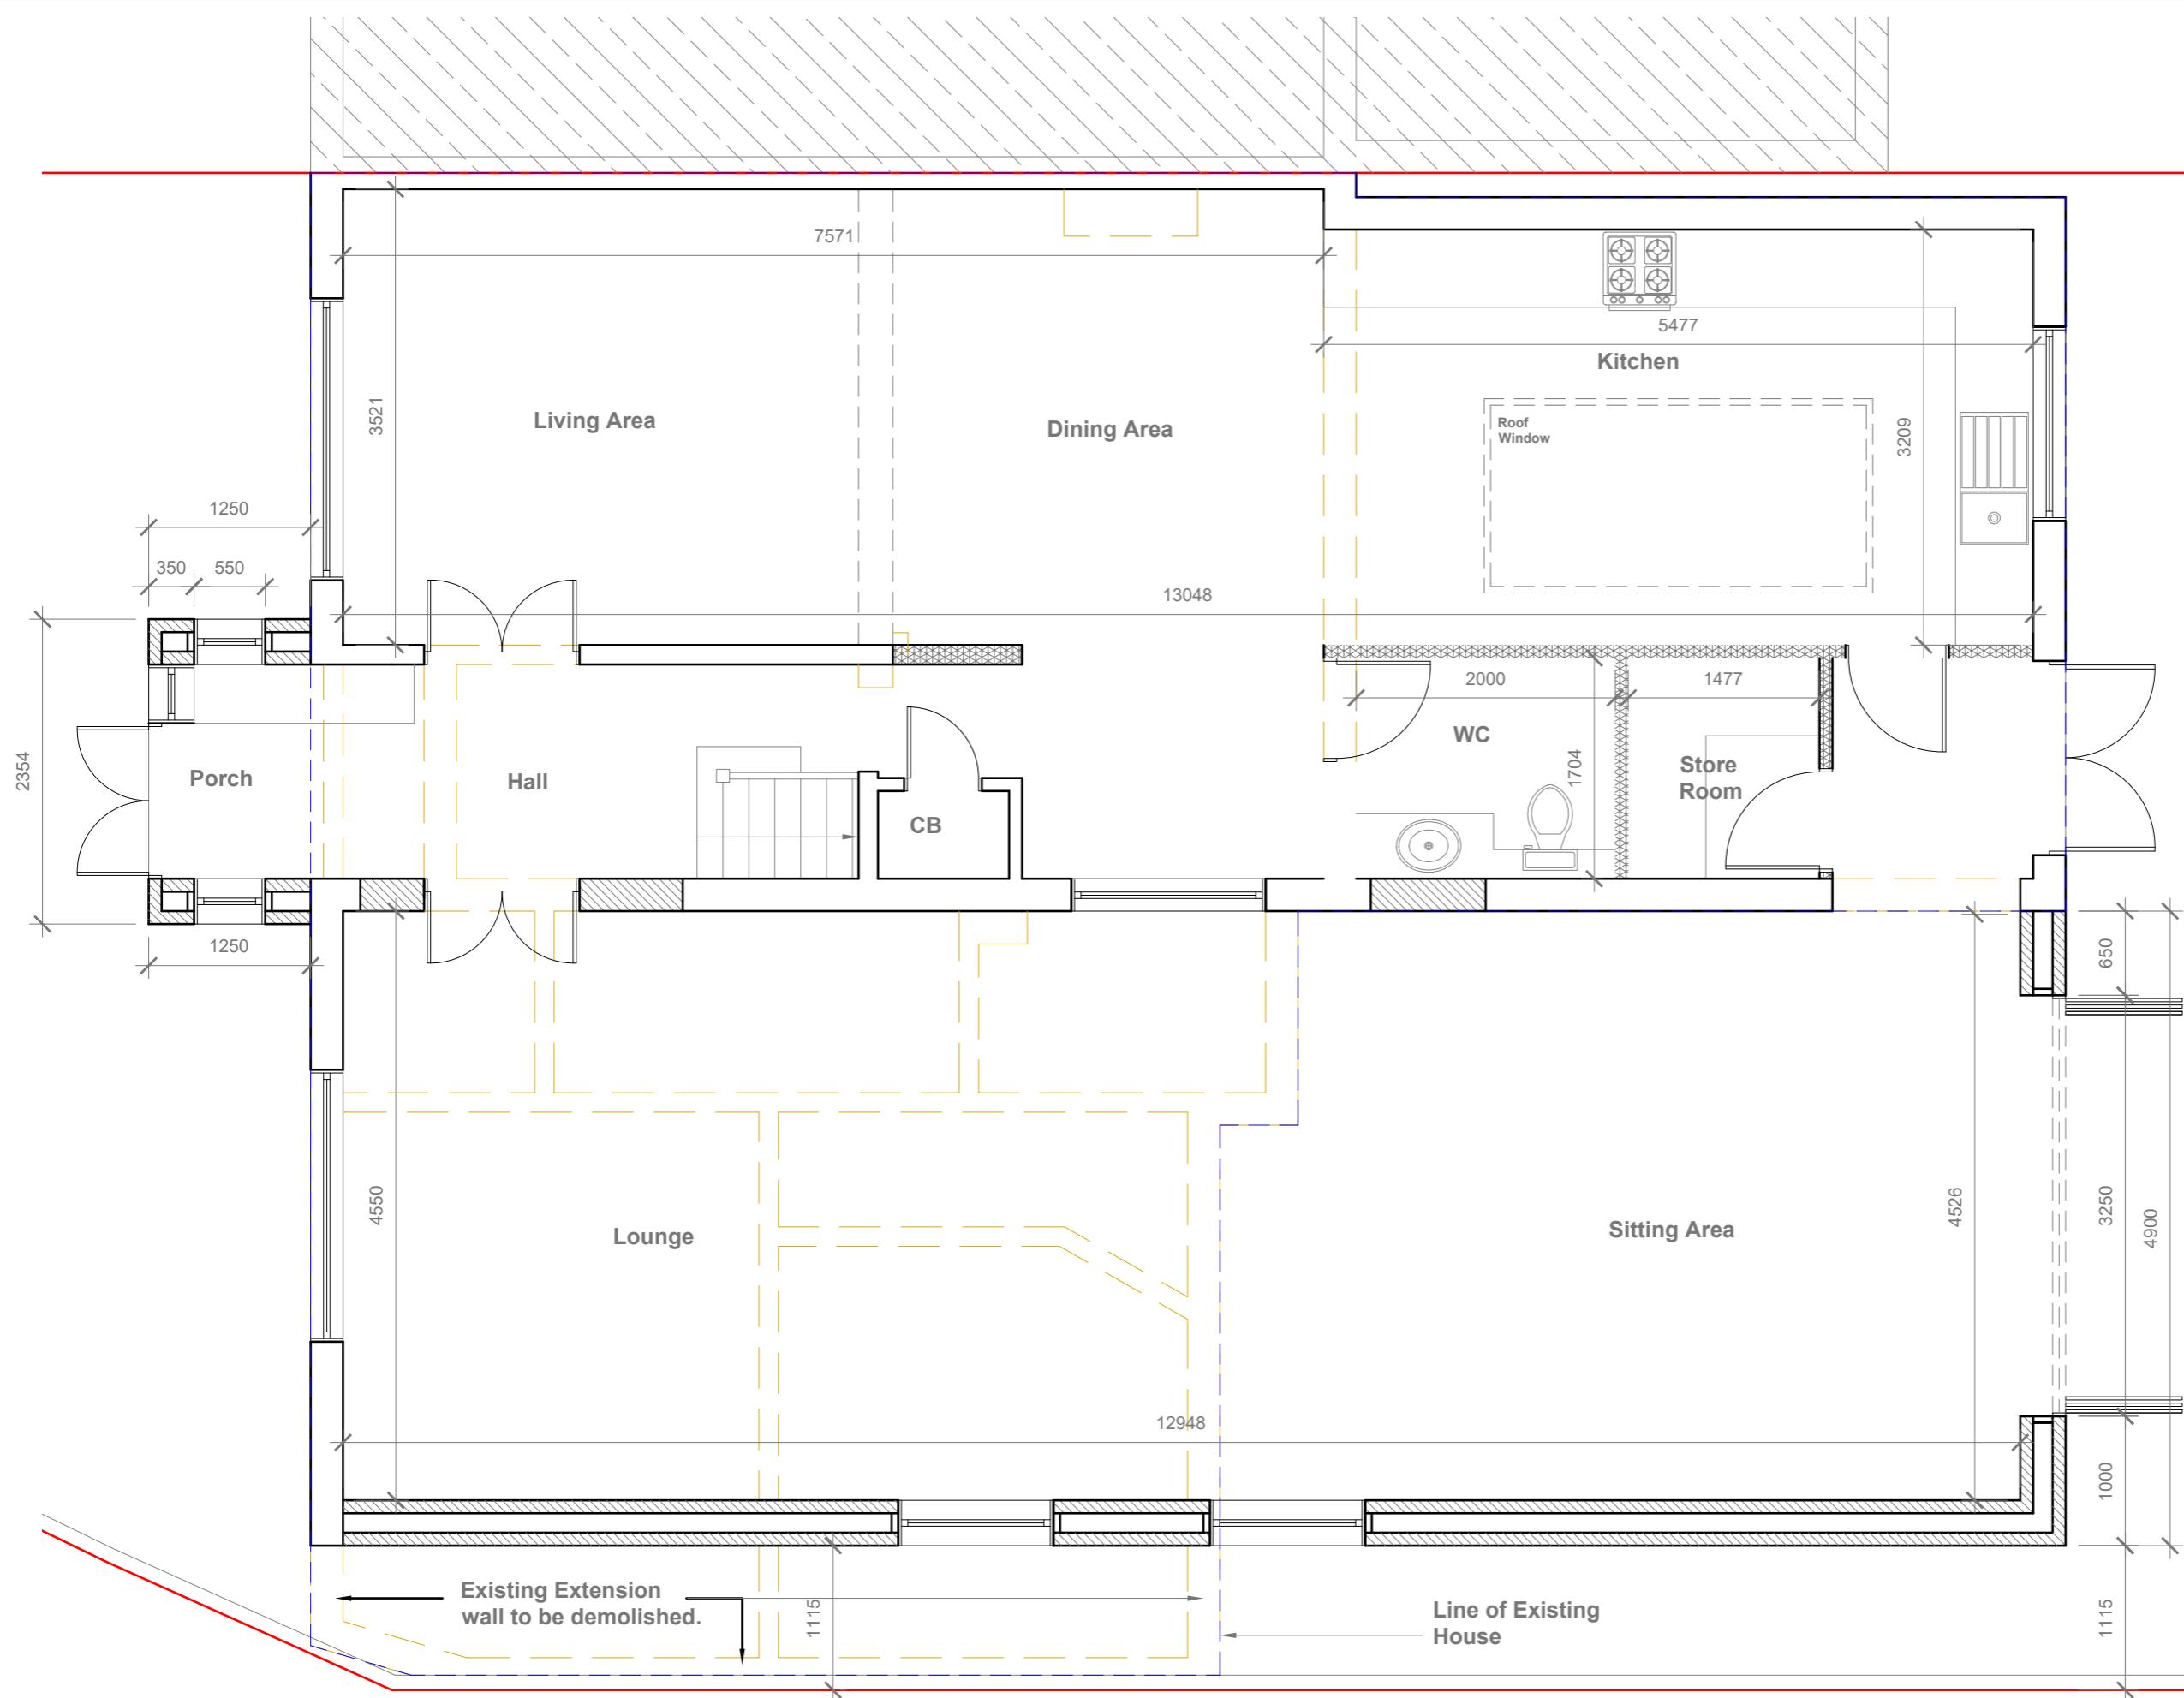


GENERAL NOTES:

1. ALL DIMENSIONS ARE IN MILLIMETER.
2. VERIFY ALL DIMENSIONS AND CONDITIONS BEFORE BUILDING OR STARTING CONSTRUCTION. NOTIFY THE DESIGNER IMMEDIATELY OF ANY DISCREPANCY OR VARIATION.
3. ALL WORK TO COMPLY WITH CURRENT BUILDING REGULATIONS AND CODES OF PRACTICE

 

Proposed Ground Floor Plan

Site Address	Scale: 1:50 @A3
93 Weymouth Road, Hayes. UB4 8NH	Date: 22/05/2023
	Drawing No.: 2023/076 -03
	Drawn By: RO
Revision Date:	
e:mail -	faluckpatel@yahoo.com
	(M) +44 (0) 7871 466 254

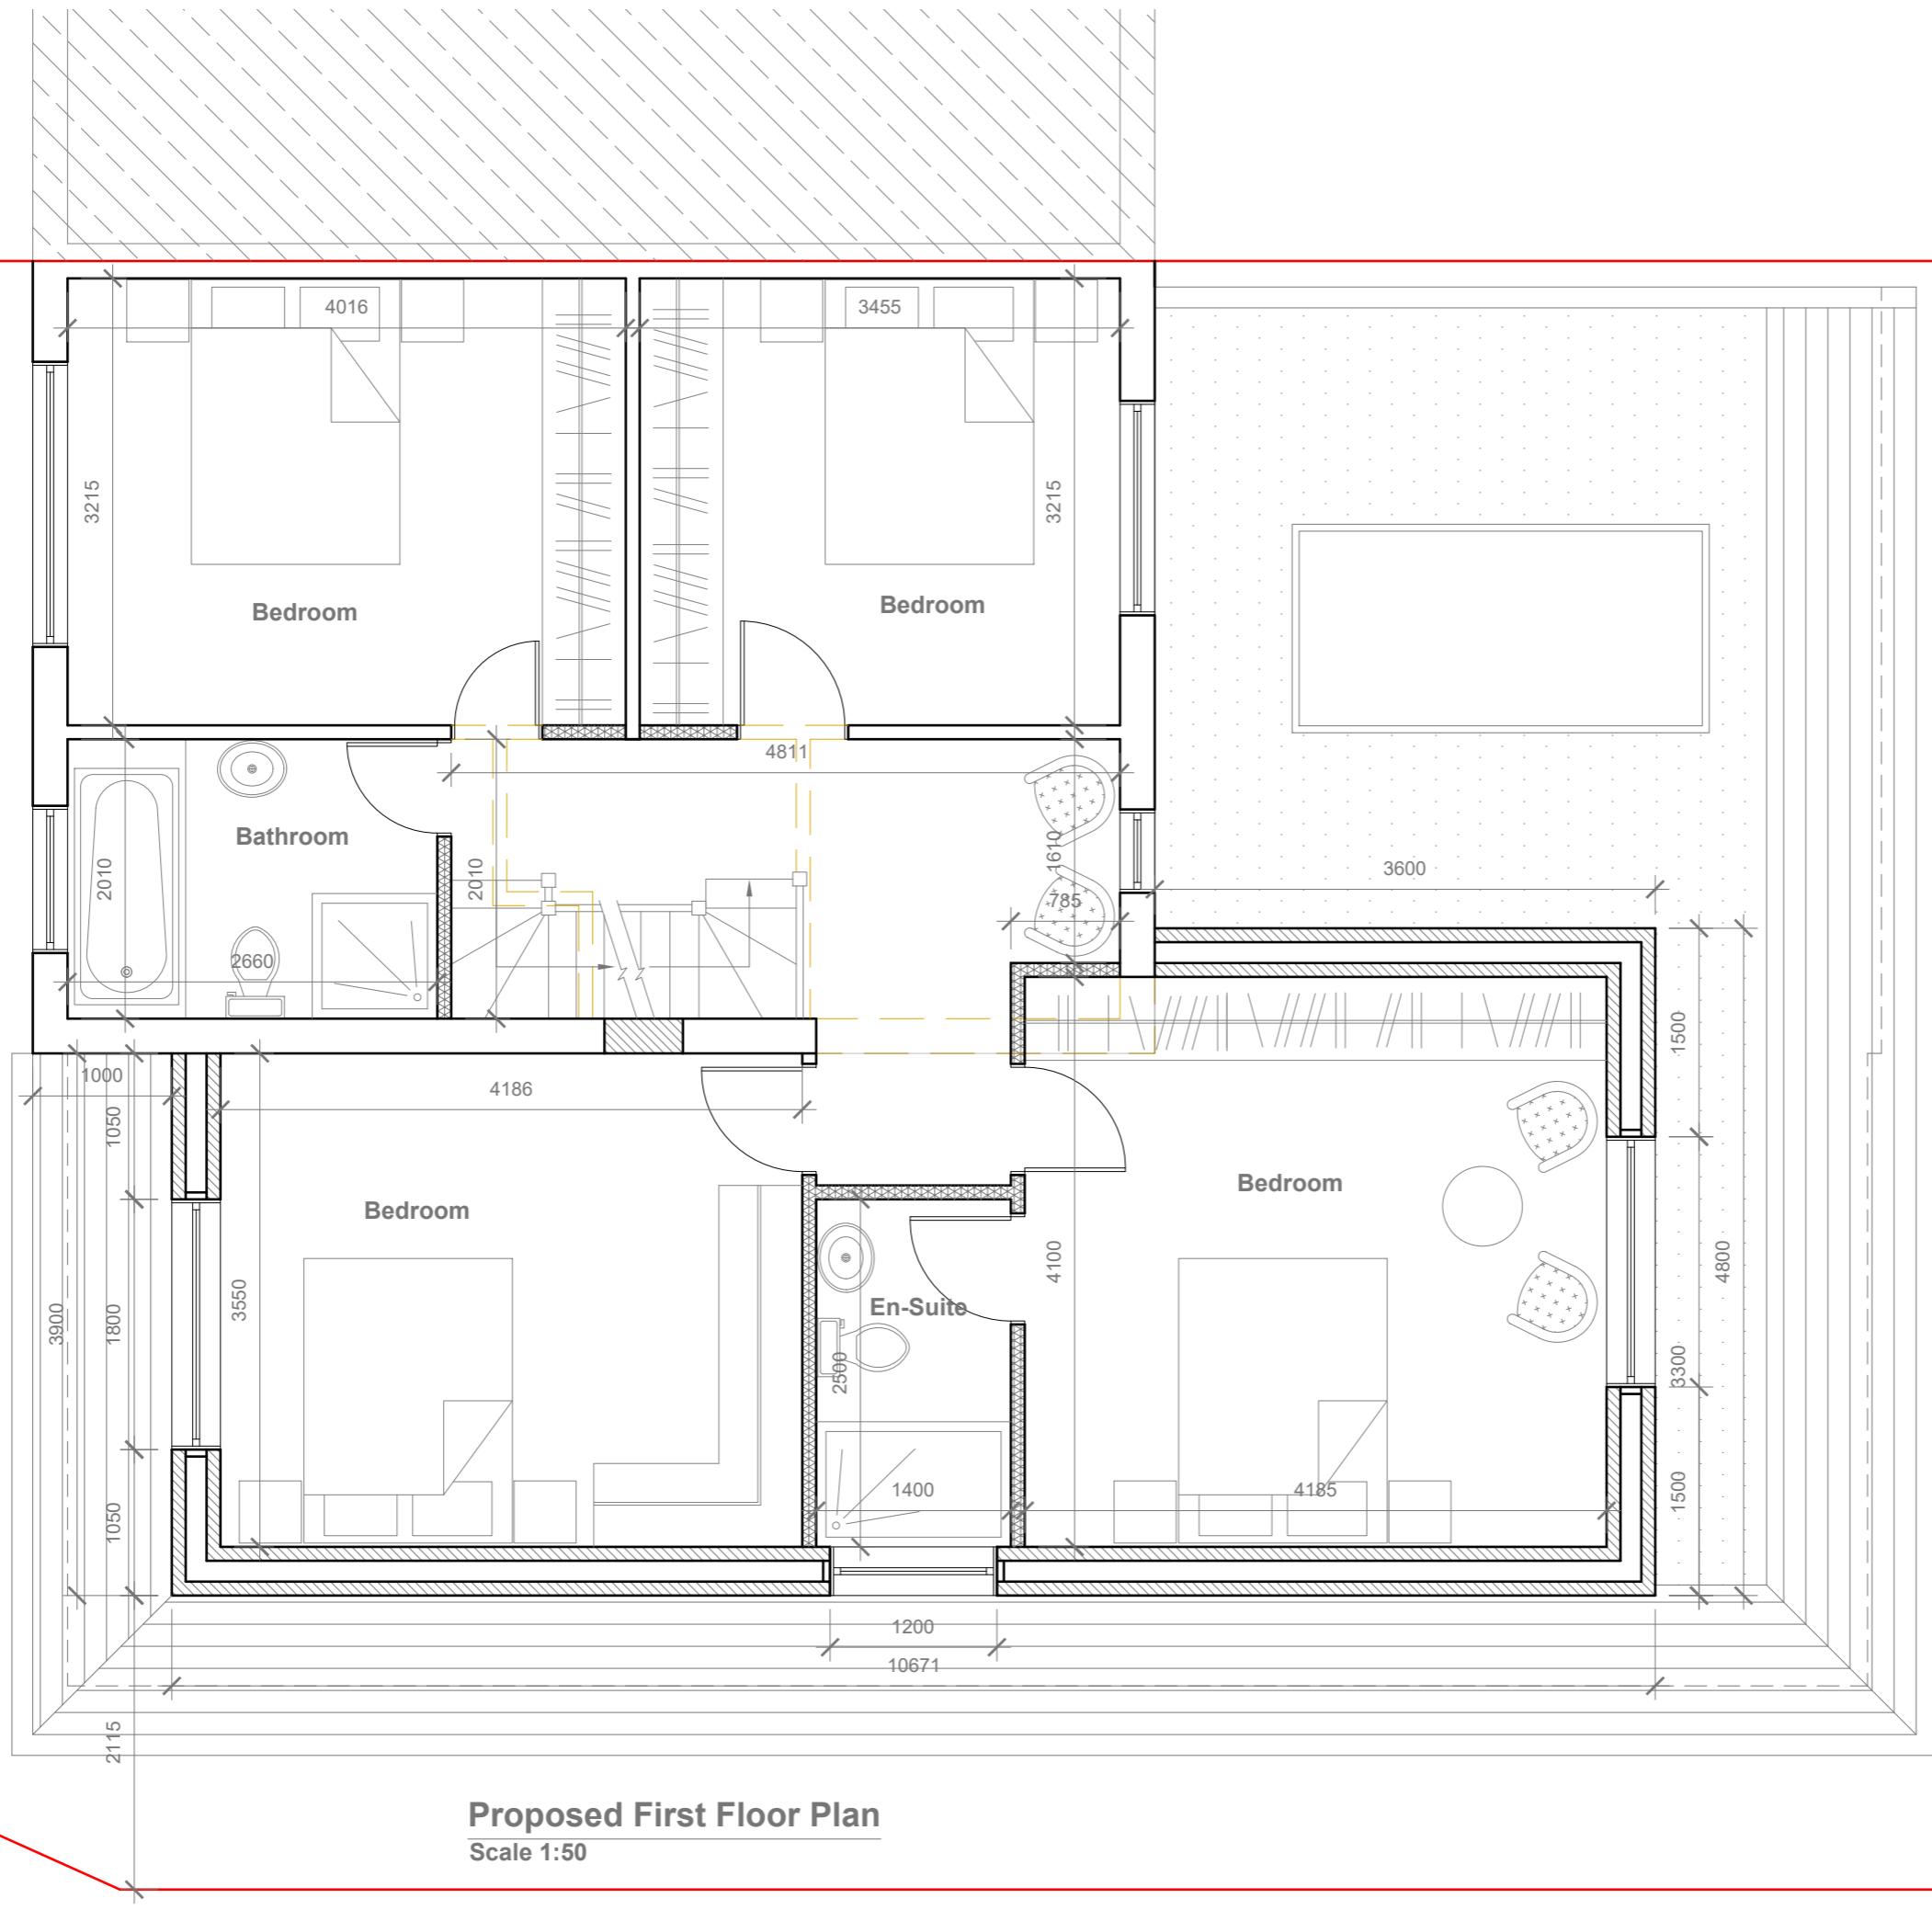


Title:

Proposed First Floor Plan

Site Address	Scale: 1:50 @A3
93 Weymouth Road, Hayes. UB4 8NH	Date: 22/05/2023
	Drawing No.: 2023/076 -04
	Drawn By: RO
Revision Date:	
	e-mail - faluckpatel@yahoo.com (M) +44 (0) 7871 466 254

GENERAL NOTES:
 1. ALL DIMENSIONS ARE IN MILLIMETER.
 2. VERIFY ALL DIMENSIONS AND CONDITIONS BEFORE BUILDING OR STARTING CONSTRUCTION. NOTIFY THE DESIGNER IMMEDIATELY OF ANY DISCREPANCY OR VARIATION.
 3. ALL WORK TO COMPLY WITH CURRENT BUILDING REGULATIONS AND CODES OF PRACTICE

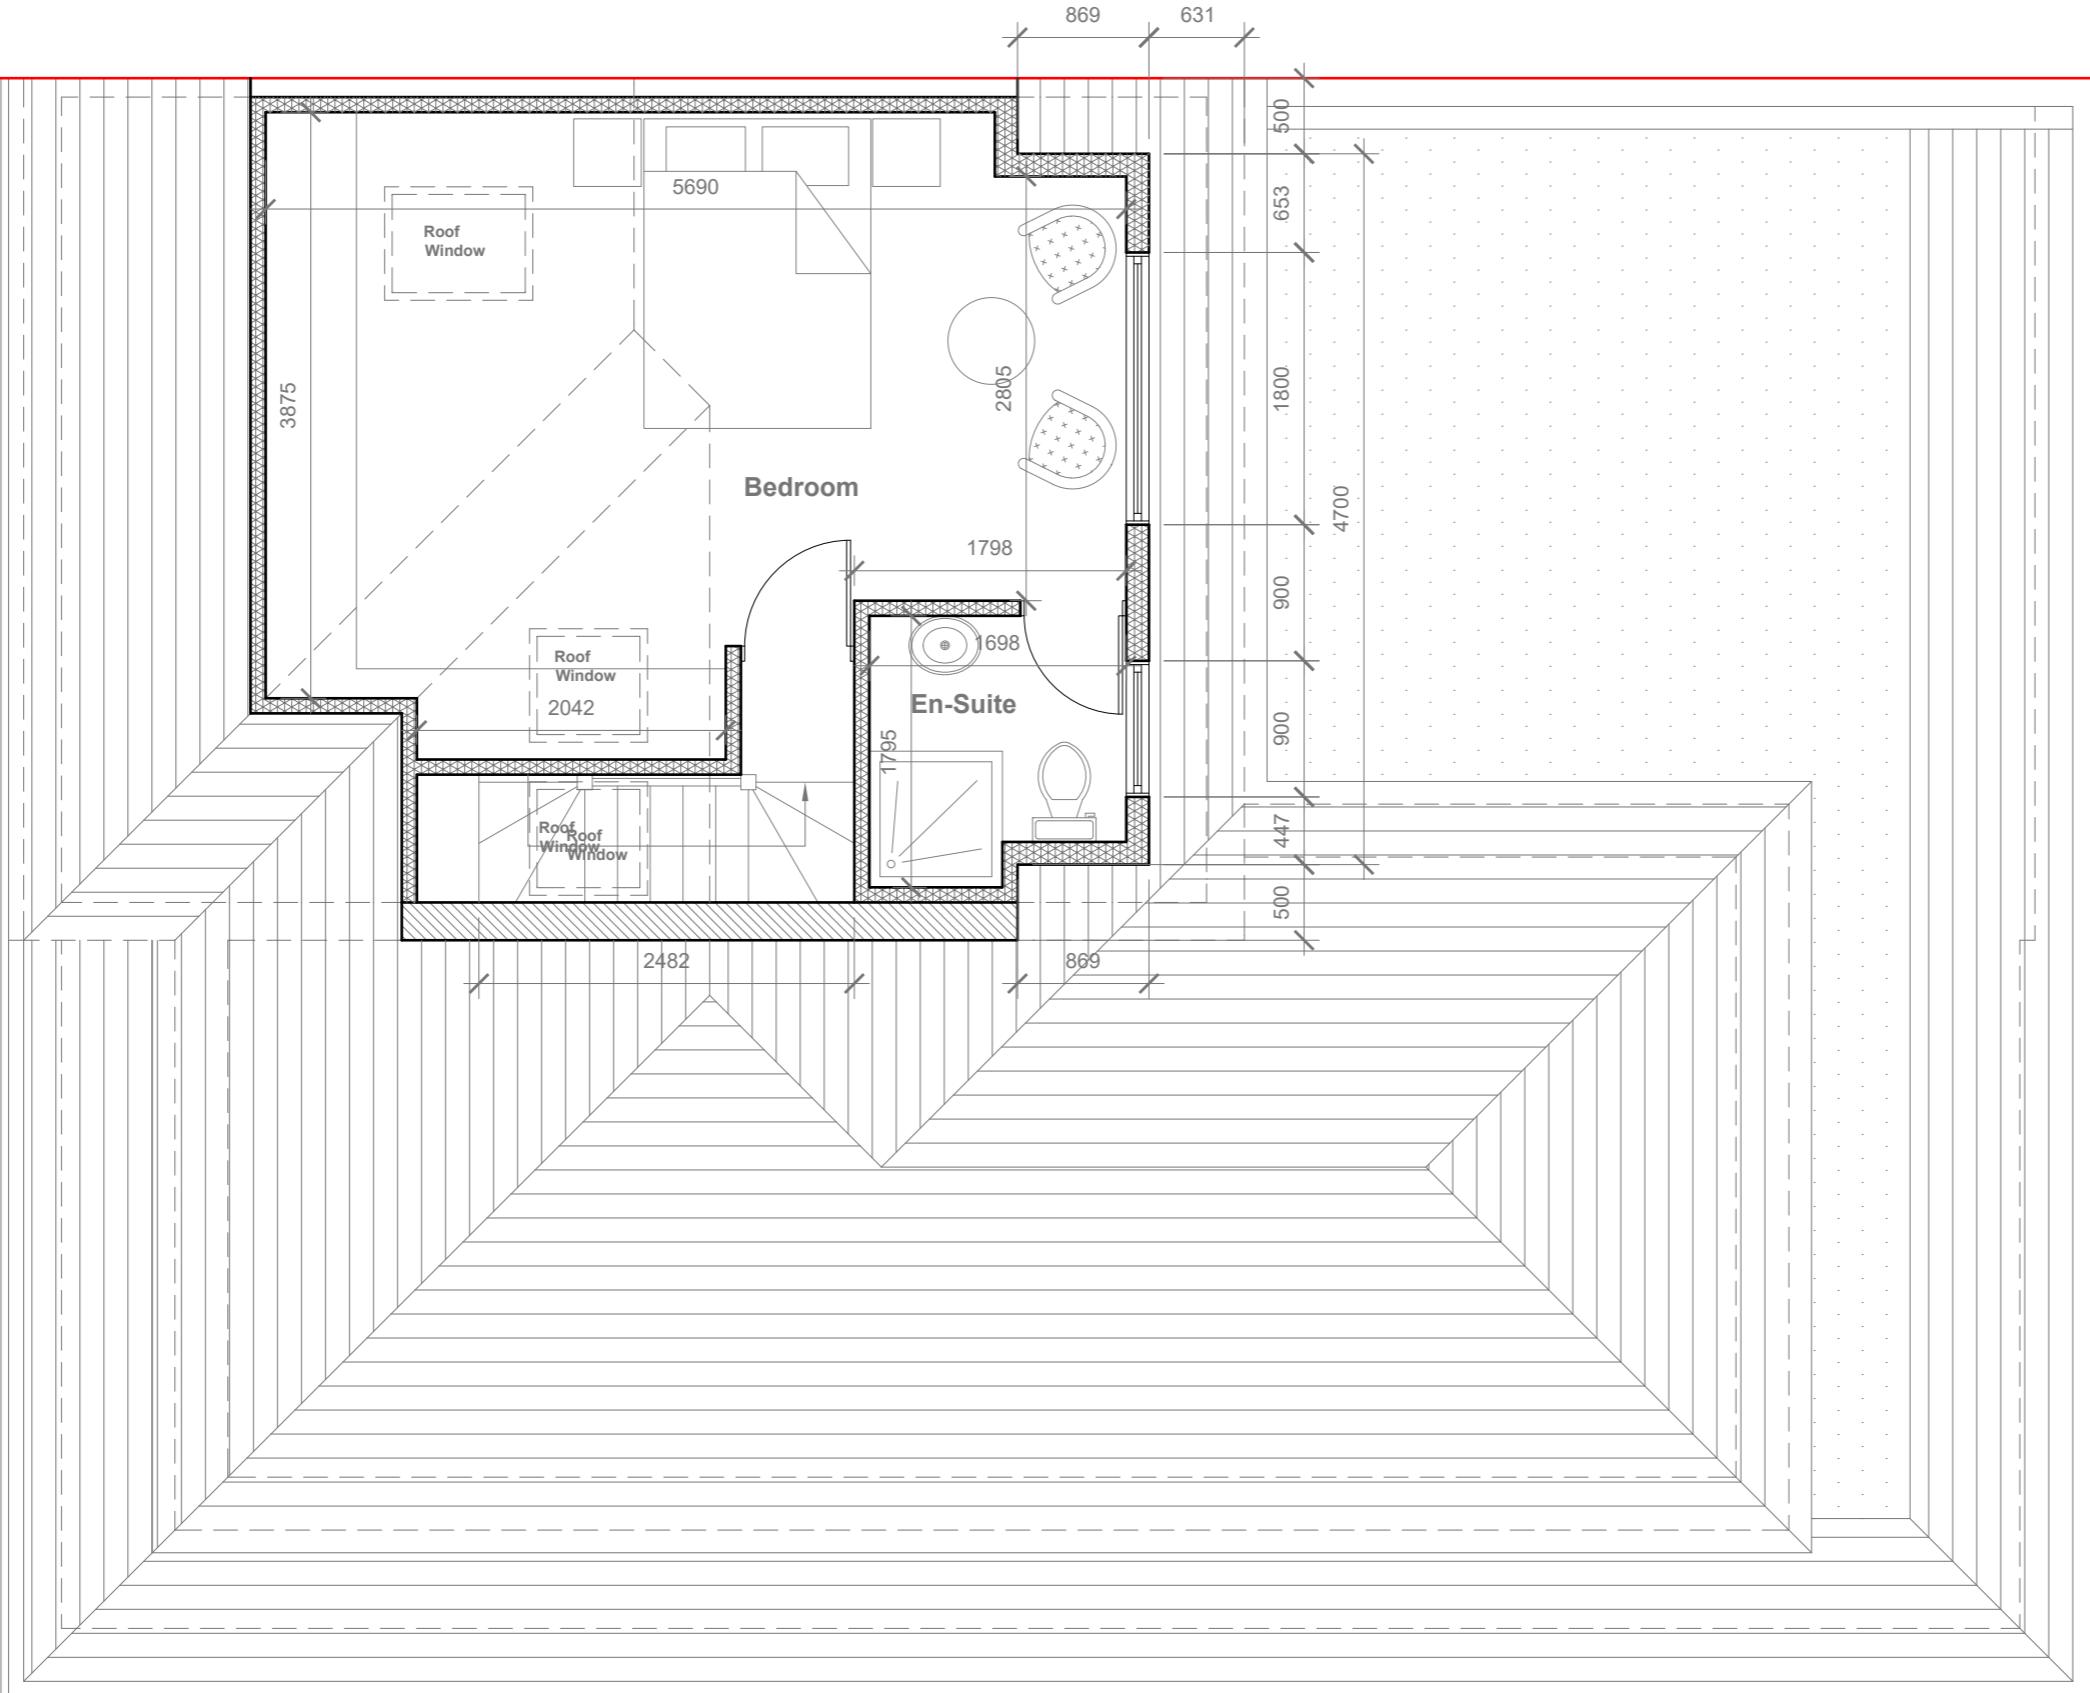

Title:

Proposed First Floor Plan

Site Address	Scale: 1:50 @A3
93 Weymouth Road, Hayes. UB4 8NH	Date: 22/05/2023
	Drawing No.: 2023/076 -04
	Drawn By: RO
Revision Date:	
e:mail -	faluckpatel@yahoo.com
	(M) +44 (0) 7871 466 254



Proposed Front Elevation

Scale 1:100


Proposed Side Elevation

Scale 1:100



Proposed Rear Elevation

Scale 1:100

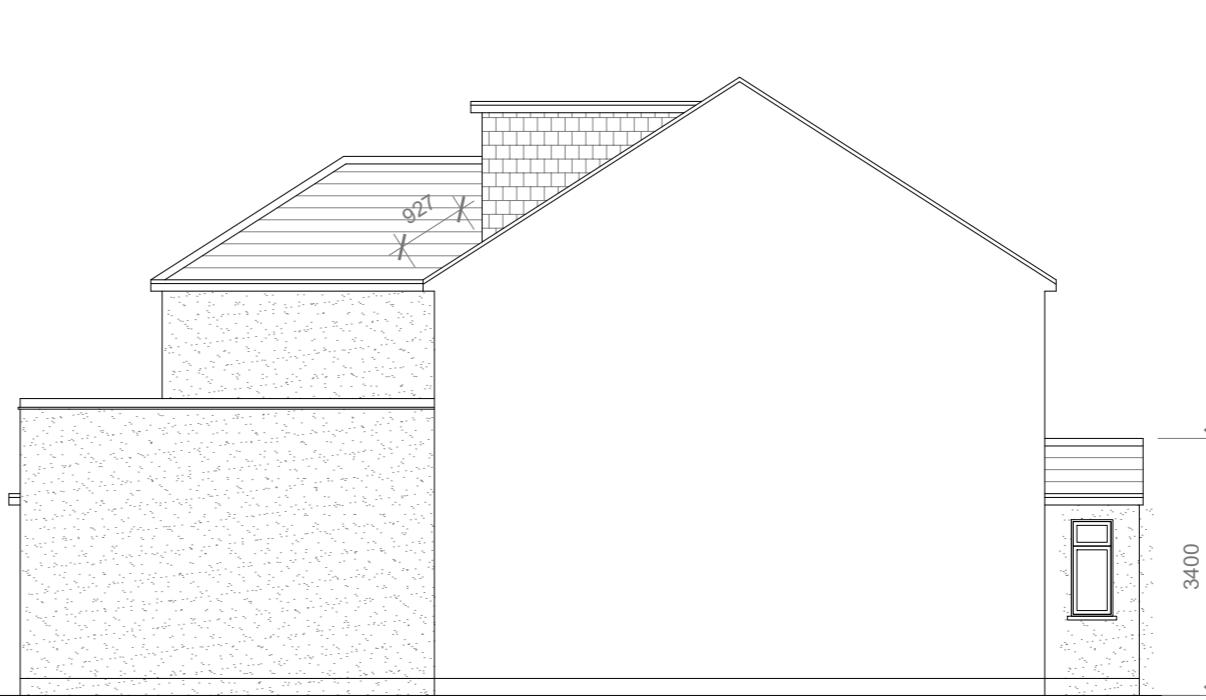

Proposed Side Elevation

Scale 1:100

GENERAL NOTES:

1. ALL DIMENSIONS ARE IN MILLIMETER.
2. VERIFY ALL DIMENSIONS AND CONDITIONS BEFORE BUILDING OR STARTING CONSTRUCTION. NOTIFY THE DESIGNER IMMEDIATELY OF ANY DISCREPANCY OR VARIATION.
3. ALL WORK TO COMPLY WITH CURRENT BUILDING REGULATIONS AND CODES OF PRACTICE

Title:

Proposed Elevations

Site Address
93 Weymouth Road,
Hayes.
UB4 8NH

Scale: 1:100 @A3
Date: 22/05/2023
Drawing No.:
2023/076 -06
Drawn By:
RO

Revision Date:

e:mail -
faluckpatel@yahoo.com
(M) +44 (0) 7871 466 254