




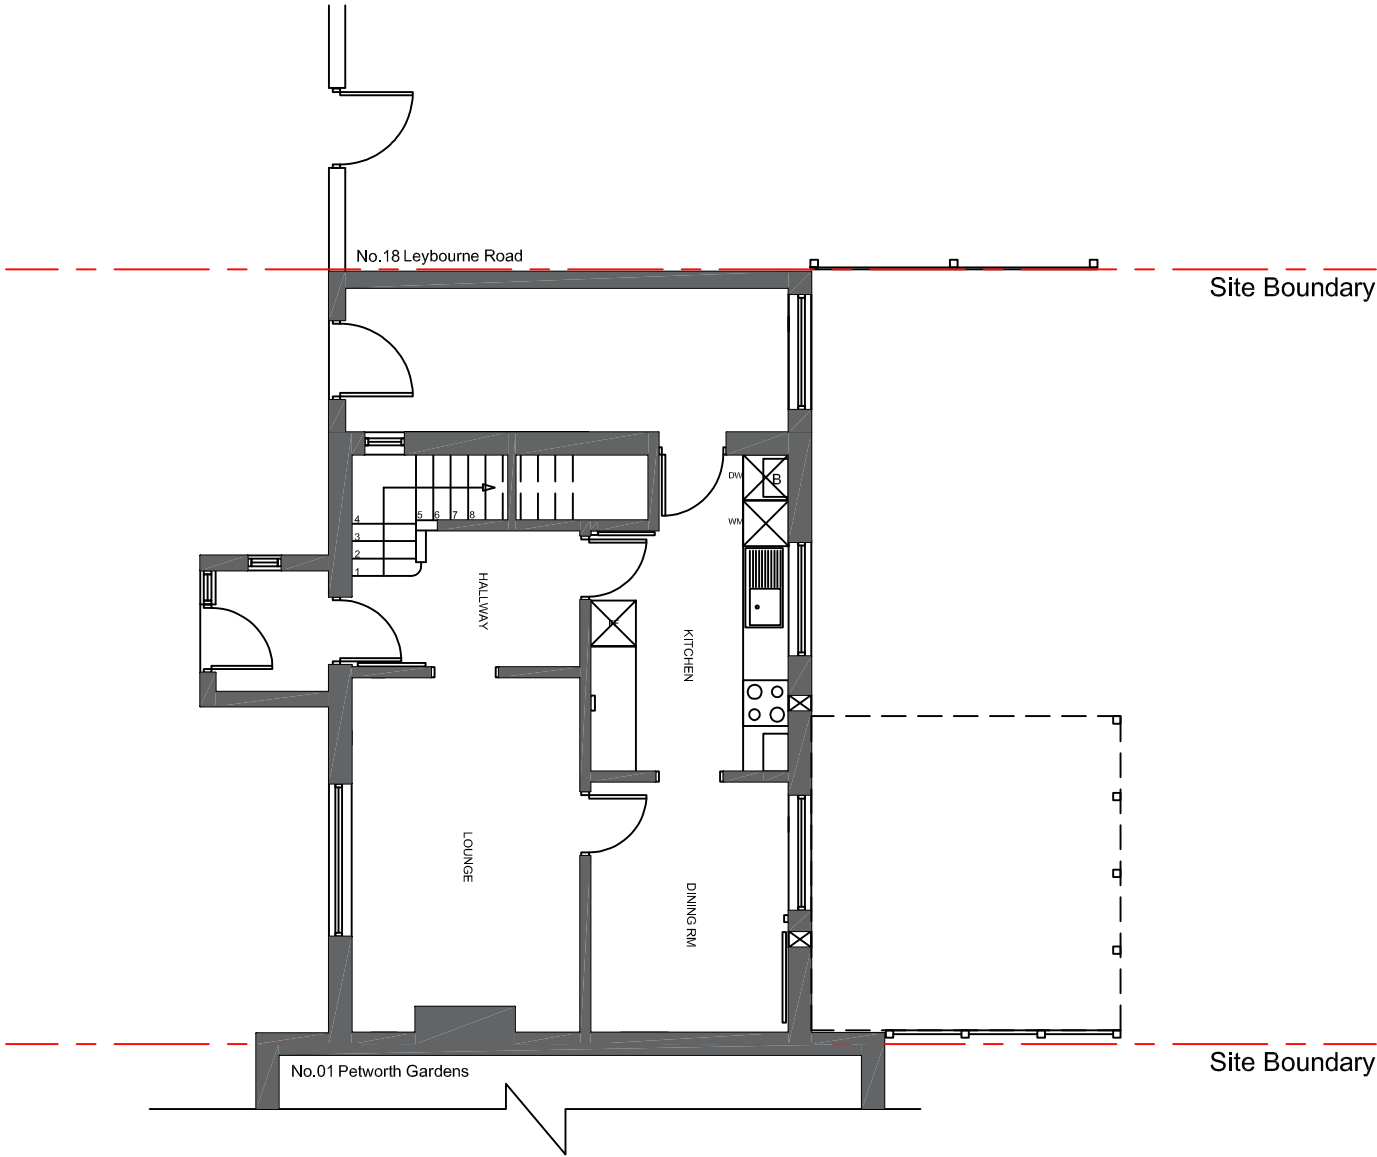

Existing Ground Floor Plan
Scale 1:100@A3

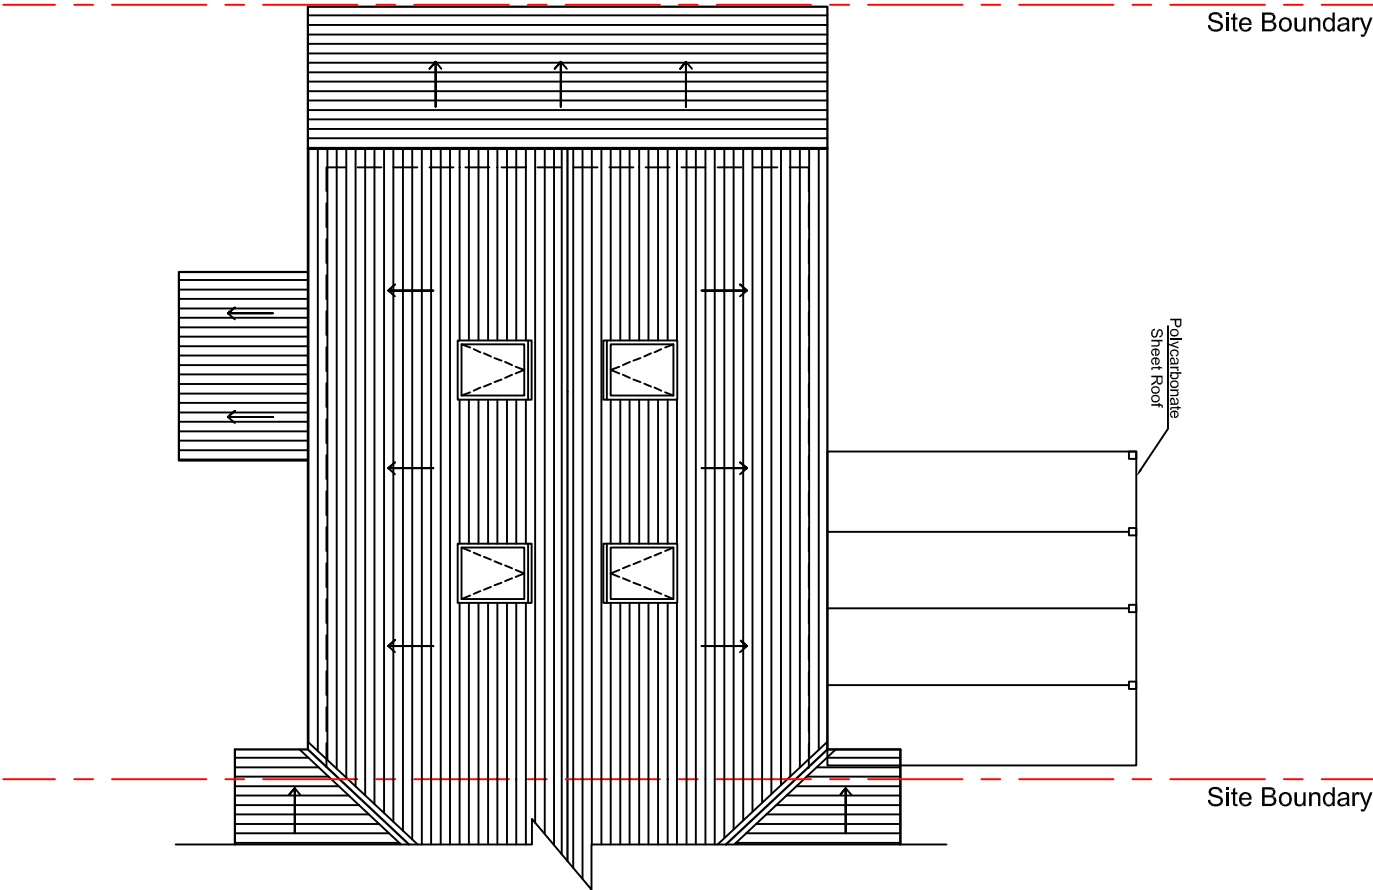


Existing Roof Plan
Scale 1:100@A3

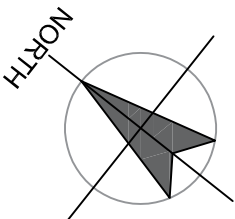

NOTES:
ALL WORK TO BE CARRIED OUT IN ACCORDANCE WITH THE CURRENT BUILDING REGULATIONS.
ALL DIMENSIONS / LEVELS TO BE CHECKED AND VERIFIED ON SITE BEFORE COMMENCEMENT OF WORK.
THIS DRAWING IS TO BE USED IN CONJUNCTION WITH PROJECT WORKING DRAWINGS, SPECIFICATIONS, DETAILS AND STRUCTURE DRAWINGS.
ALL MATERIAL USED IN THE PROPOSED EXTENSION SHOULD MATCH THE EXISTING BUILDING.

1:100
@ A3

 

PLANNING DRAWINGS

PROJECT: 20 LEYBOURNE ROAD HILLINGDON UB10 9HB

DRAWING TITLE:
EXISTING PLANS

SCALE: 1:100@A3
DATE: 04/05/2025

DRAWING NUMBER:

GA 1001

REV:

B