



Site Boundary

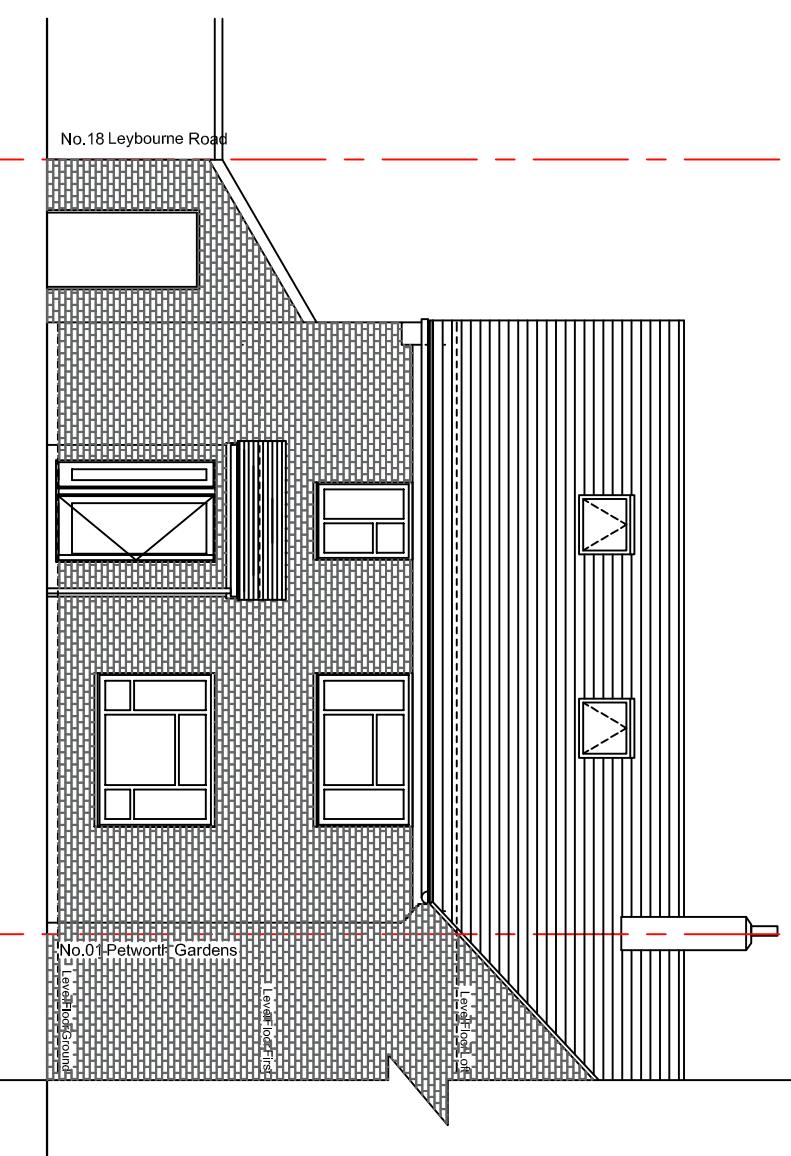

Existing Front Elevation


Scale 1:100@A3

Site Boundary

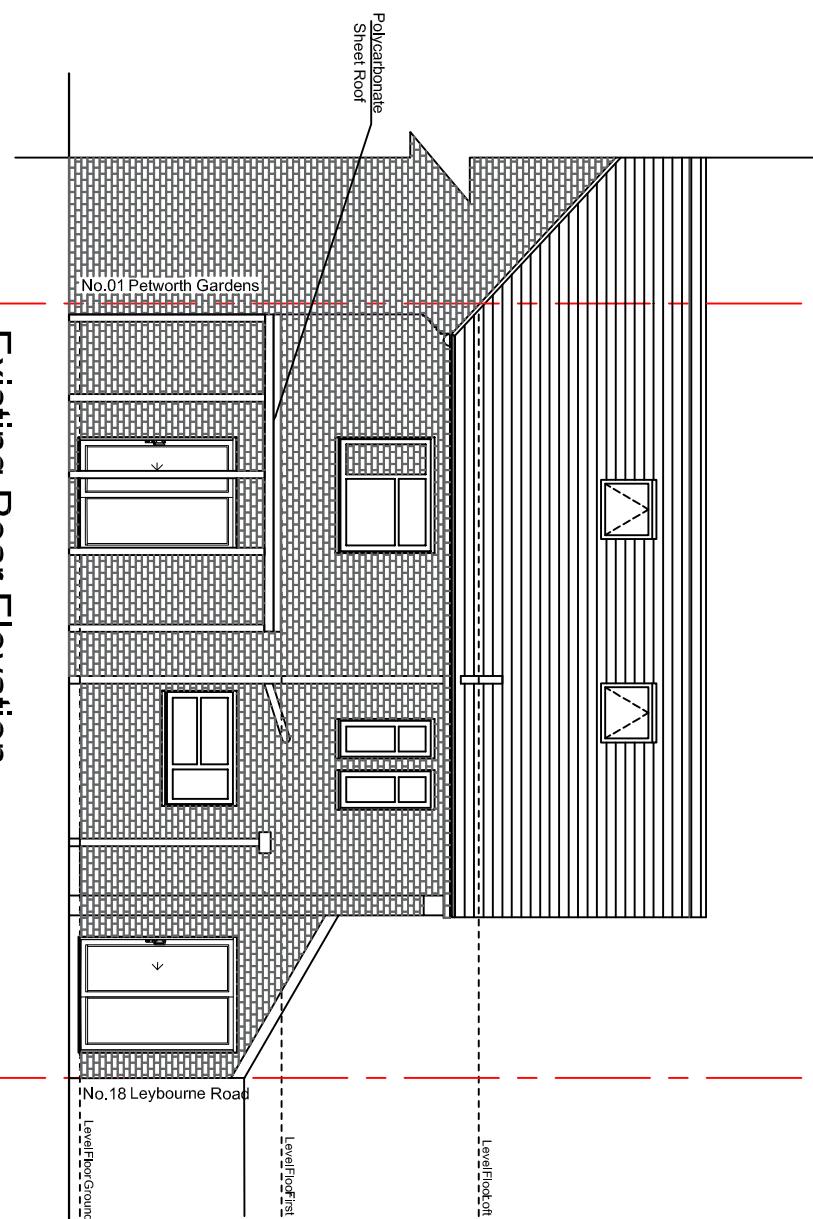


Existing Rear Elevation

Scale 1:100@A3

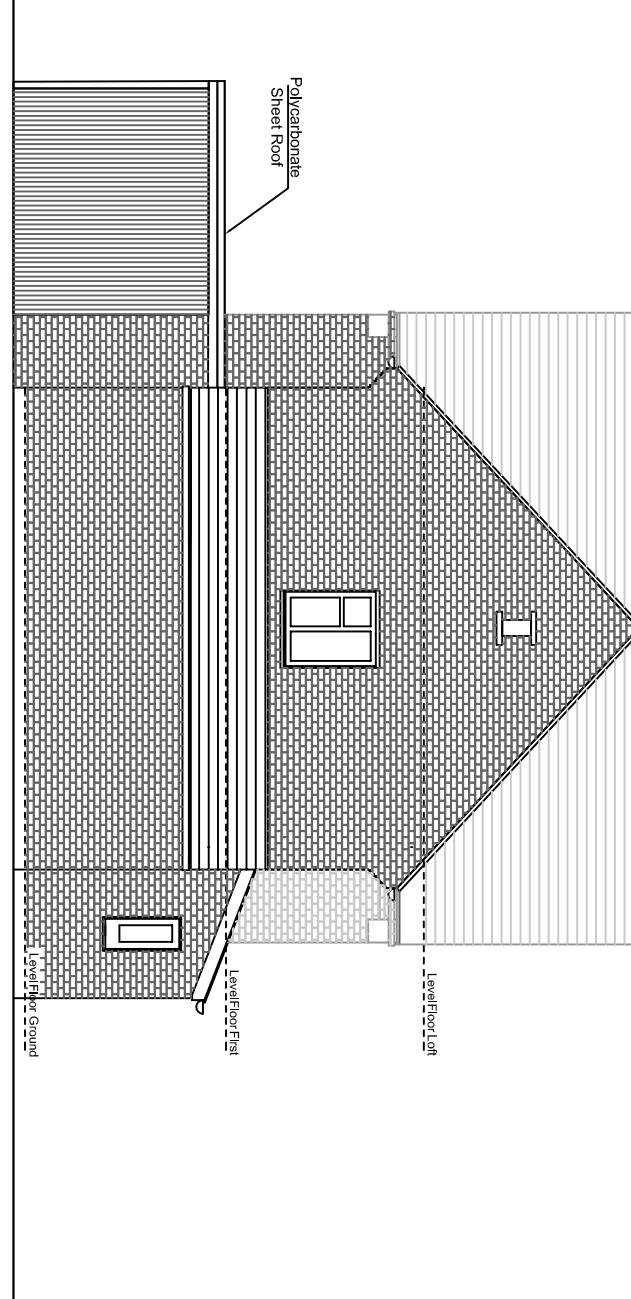

Existing Side Elevation

Scale 1:100@A3

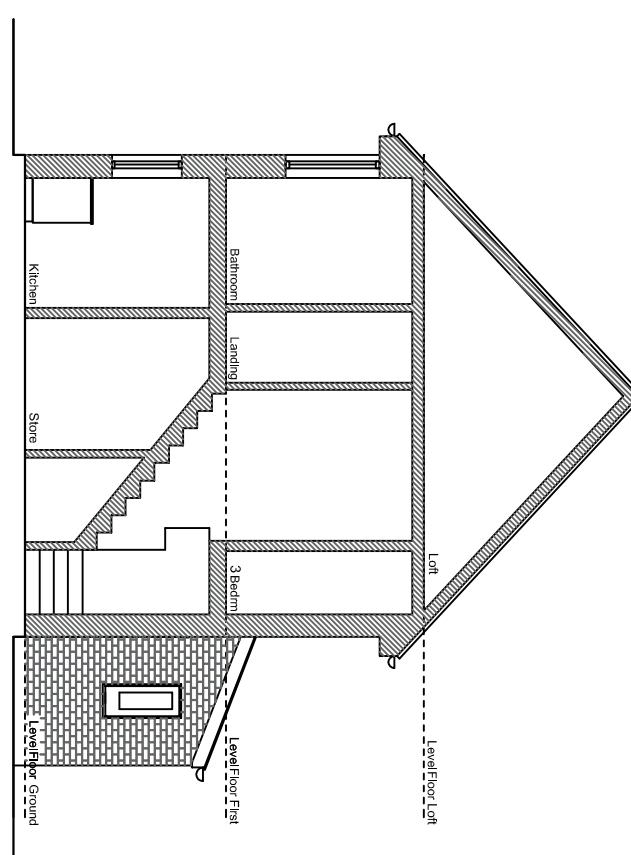

Section

Scale 1:100@A3

NOTES:


ALL WORK TO BE CARRIED OUT IN ACCORDANCE WITH THE CURRENT BUILDING REGULATIONS.

ALL DIMENSIONS (LEVELS) TO BE CHECKED AND VERIFIED ON SITE BEFORE COMMENCEMENT OF WORK.

THIS DRAWINGS TO BE READ IN CONJUNCTION WITH PROJECT WORKING DRAWINGS, SPECIFICATIONS, DETAILS AND

STRUCTURE DRAWINGS...

ALL MATERIAL USED IN THE PROPOSED EXTENSION SHOULD MATCH THE EXISTING BUILDING.

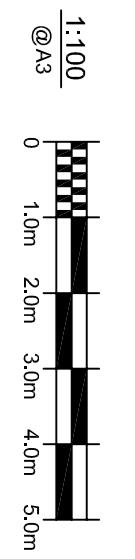

PLANNING DRAWINGS	DRAWING TITLE: EXISTING ELEVATIONS
PROJECT: 20 LEYBOURNE ROAD HILLINGDON UB10 9HB	DRAWING NUMBER: GA 1002
SCALE: 1:100@A3	DATE: 04/05/2025
REV: B	