


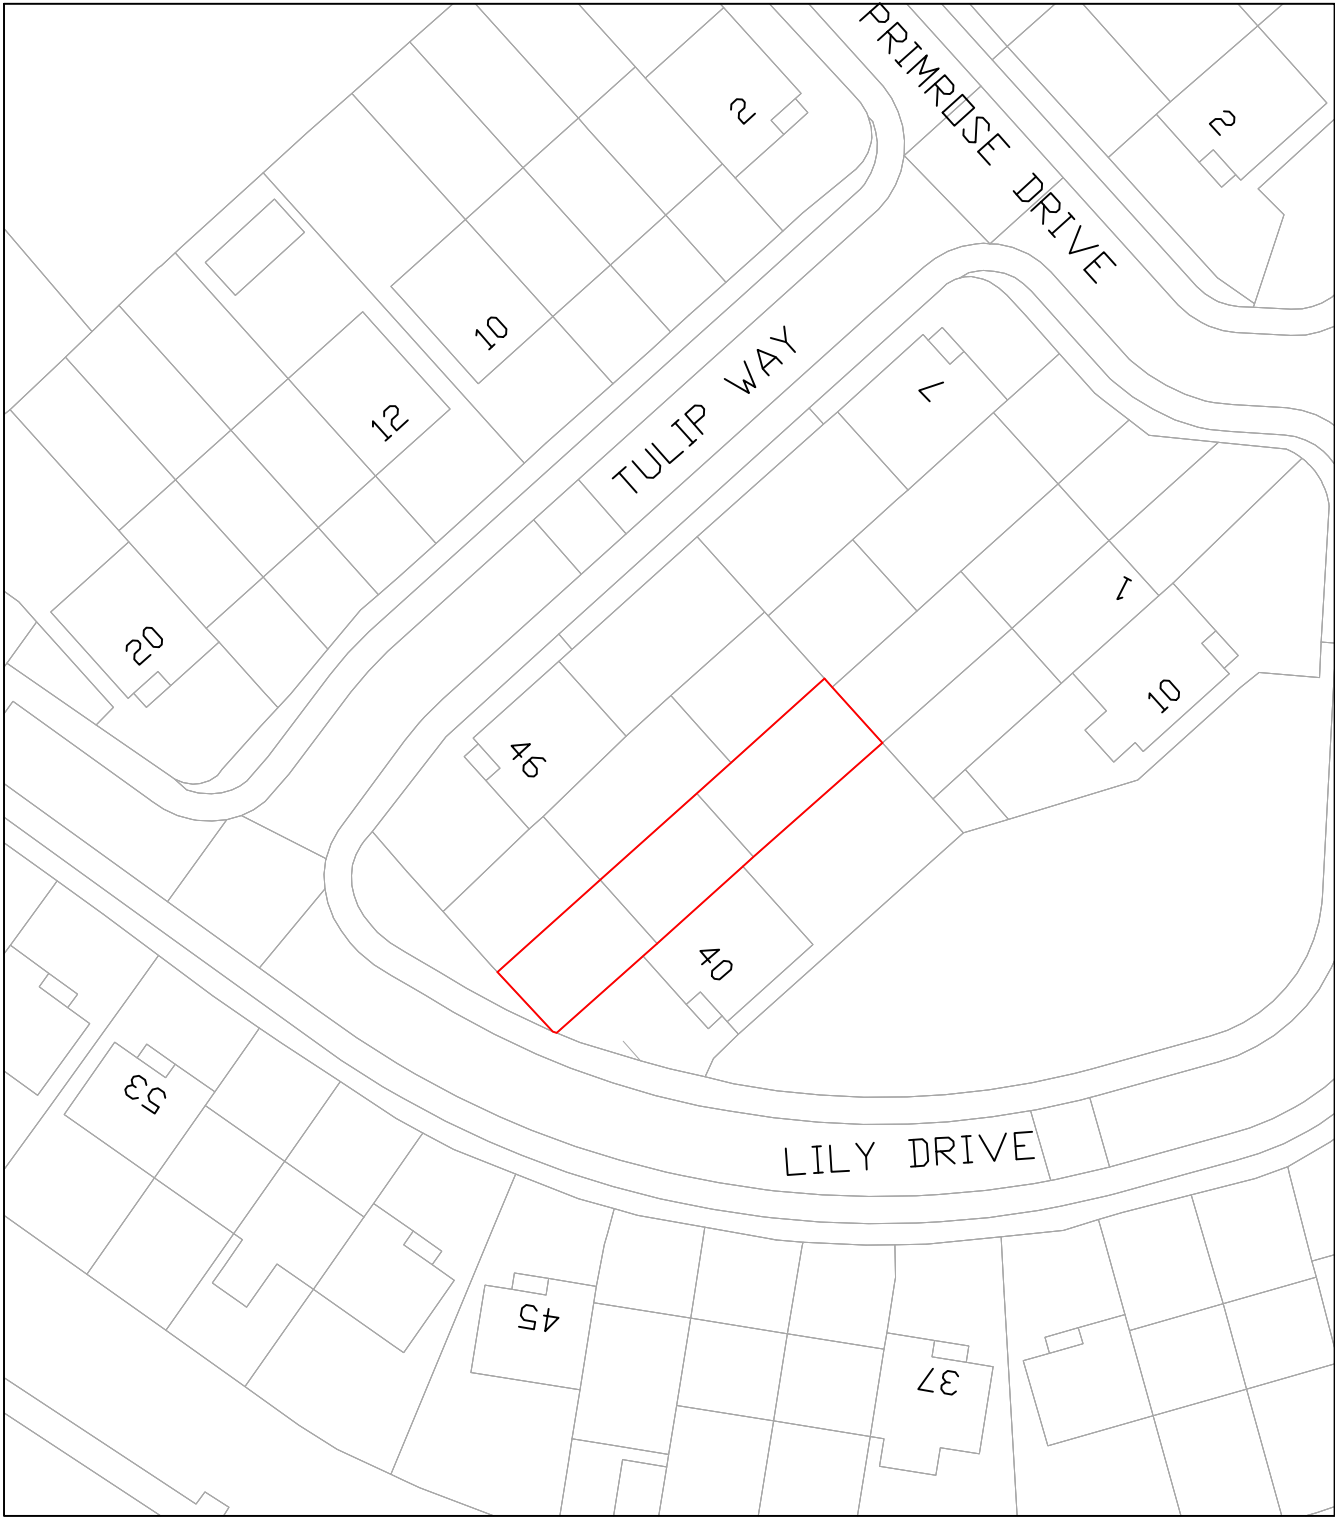

EXISTING SITE PLAN

SCALE 1:500



REV:	DESCRIPTION:	BY:	DATE:
STATUS:	For Planning Approval		

IMS Design & Build
21 Colne Avenue
West Drayton
+44 7791 116 802
a_sahid@hotmail.com

CLIENT: H Hotak

ARCHITECT: Mohammed Sahid

SITE: 42 Lily Drive
West Drayton, UB7 7EA

TITLE: Existing Site Plan

SCALE AT A3:	DATE:	DRAWN:	CHECKED:
1:500	27/08/25	MS	MS
PROJECT NO:	DRAWING NO:	REVISION:	
1.58	42LD-HH-003	A01	