





E06 FRONT ELEVATION_EXISTING
SCALE 1:50

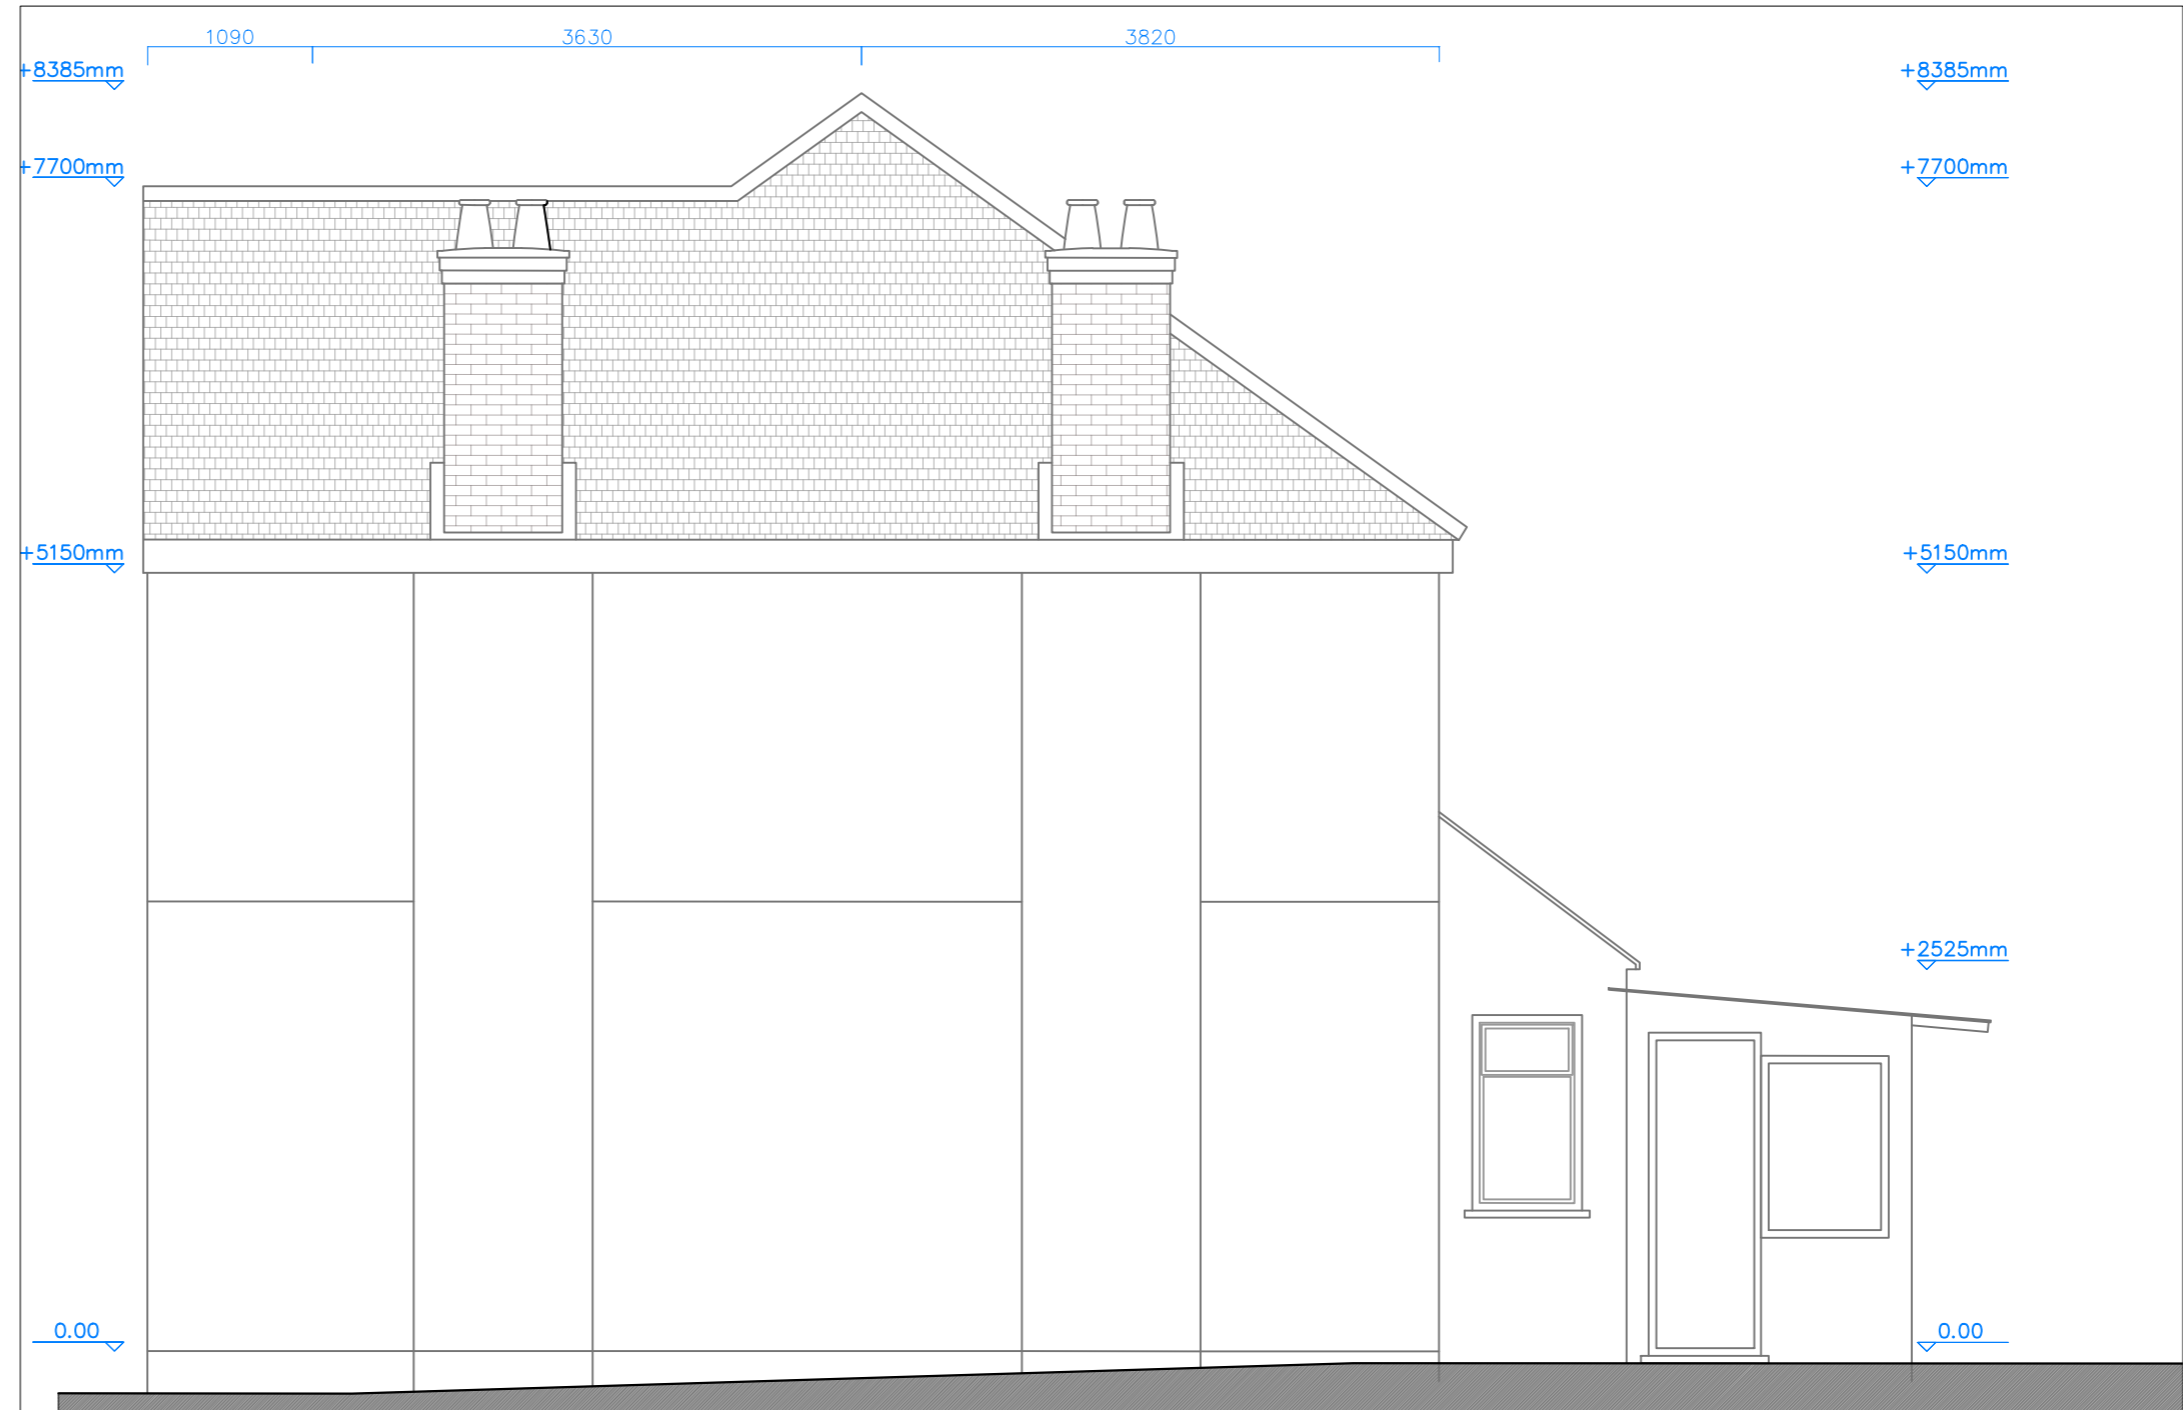

E07 SIDE [EAST] ELEVATION_EXISTING
SCALE 1:50



E06 REAR ELEVATION_EXISTING
SCALE 1:50

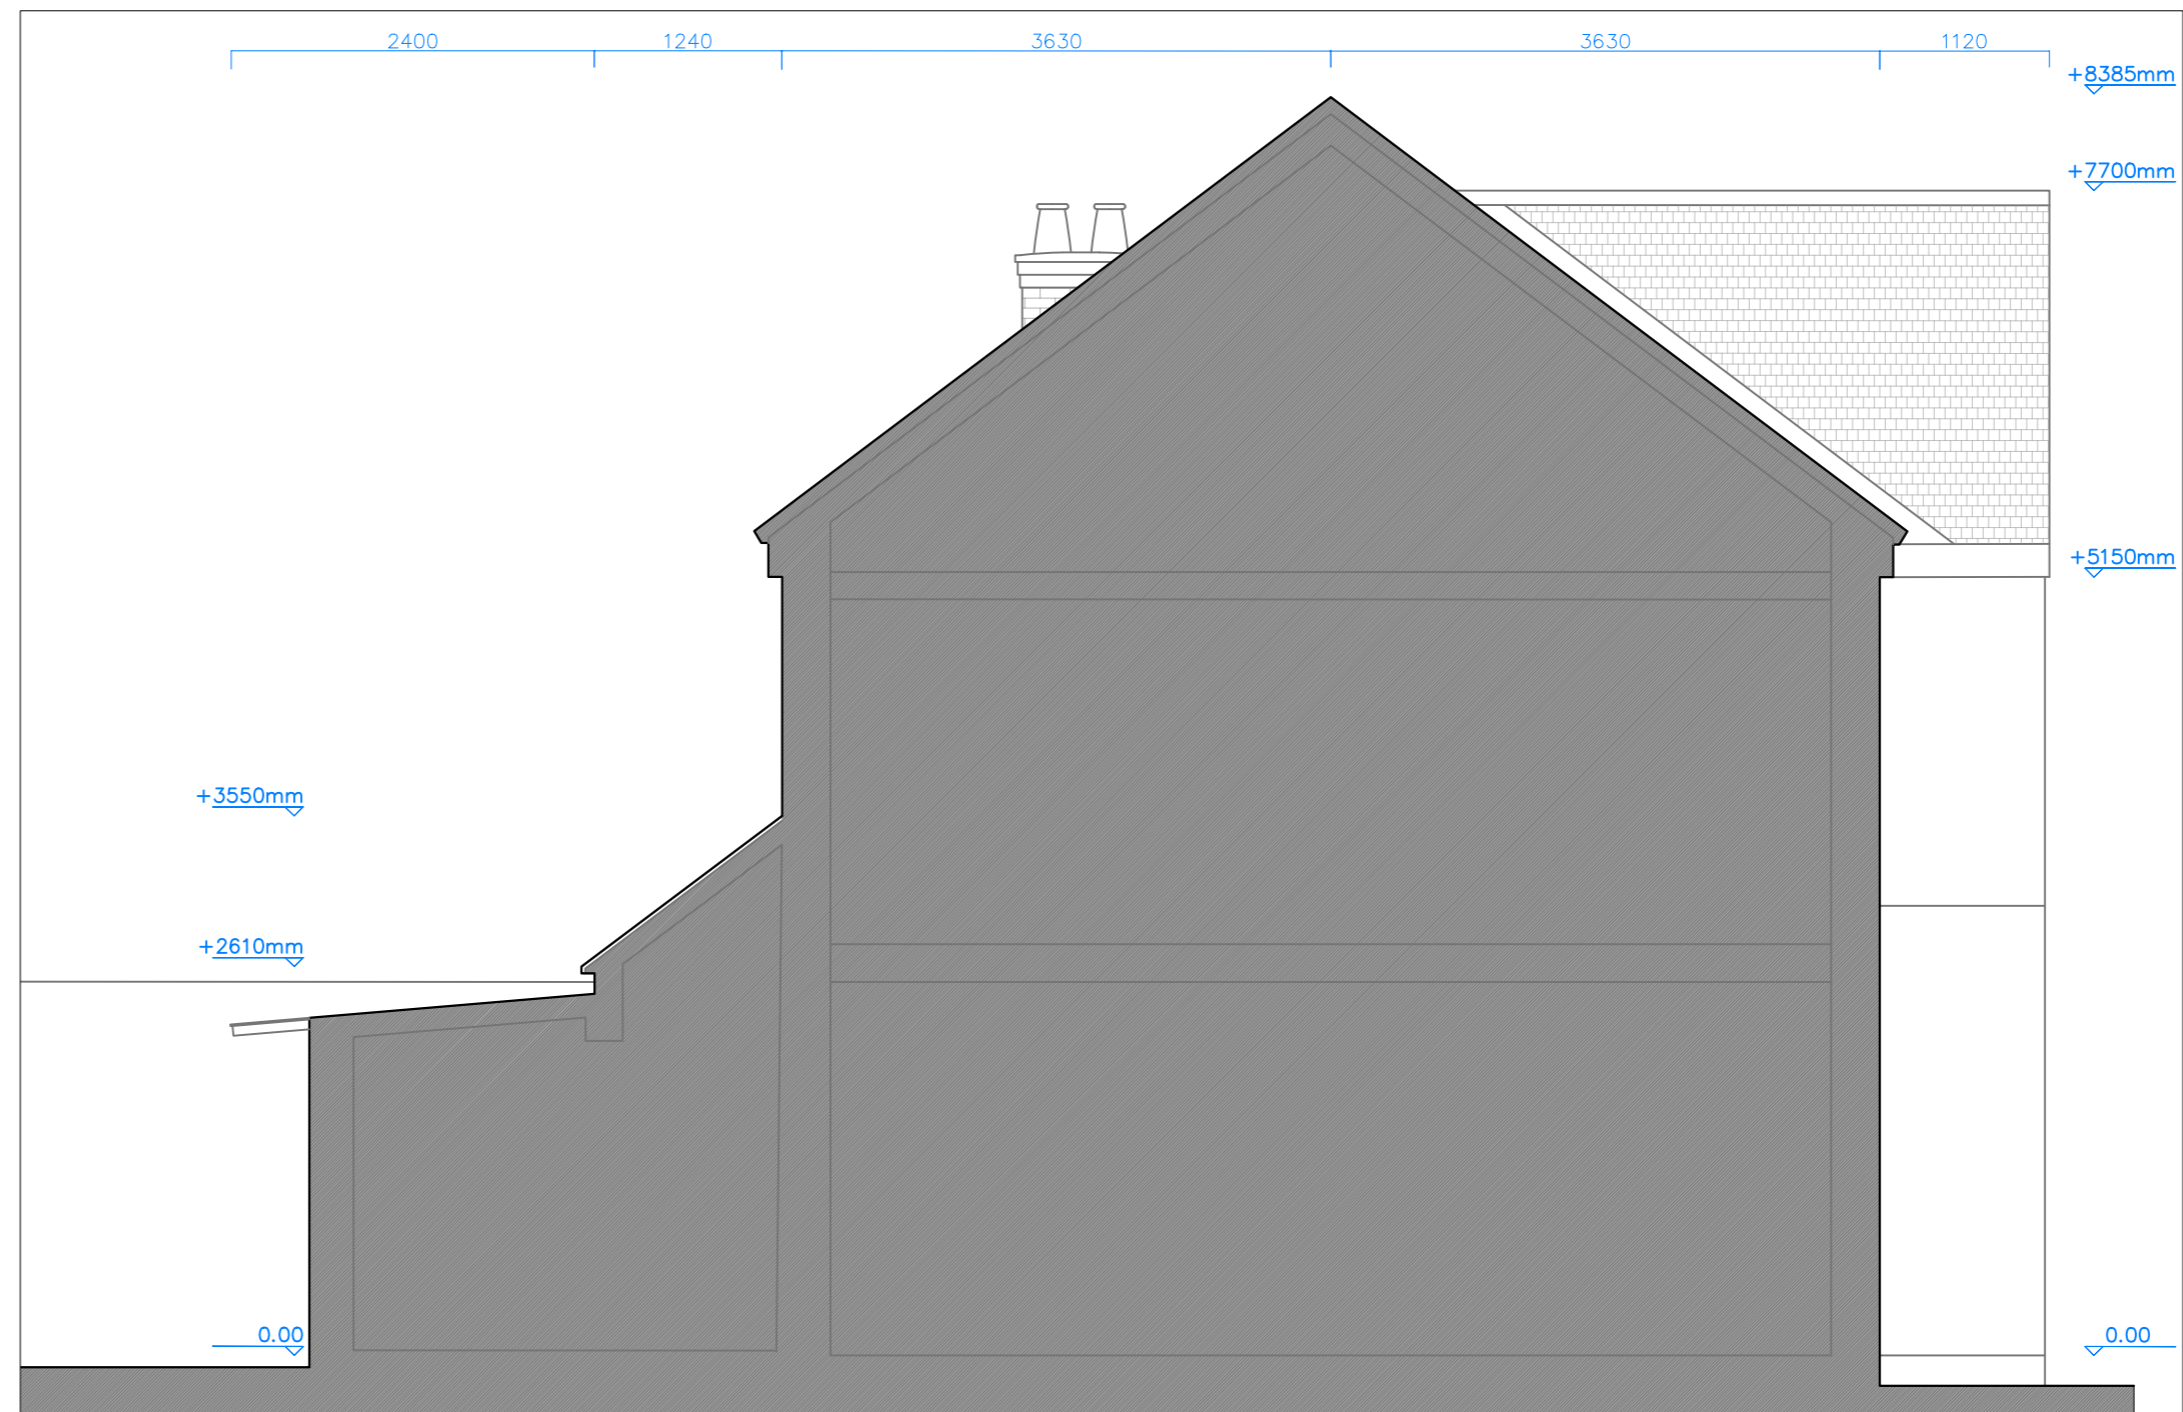

E08 SIDE [WEST] ELEVATION_EXISTING
SCALE 1:50

REVISION NOTES:

Rev' 01:

.....


.....

.....

.....

.....

.....

 

PLANNING STAGE

COHABIT DESIGN	
4 Tweeddale Dr. Ickenham, UB108TT 0788 447 0033 cohabit.design@gmail.com	
Project	Richmond Avenue
Client	Mr. Voltek 'Viktor' Raksimowicz
Address	31 Richmond Ave Uxbridge UB10 9BQ
Drwg Title	EXISTING Layout Elevs
Drwg No.	113-DES-02
Scale at A2	1:50
Rev. -A-	Date 2026/04/27