




E01 GROUND FLOOR PLAN\_EXISTING  
SCALE 1:50

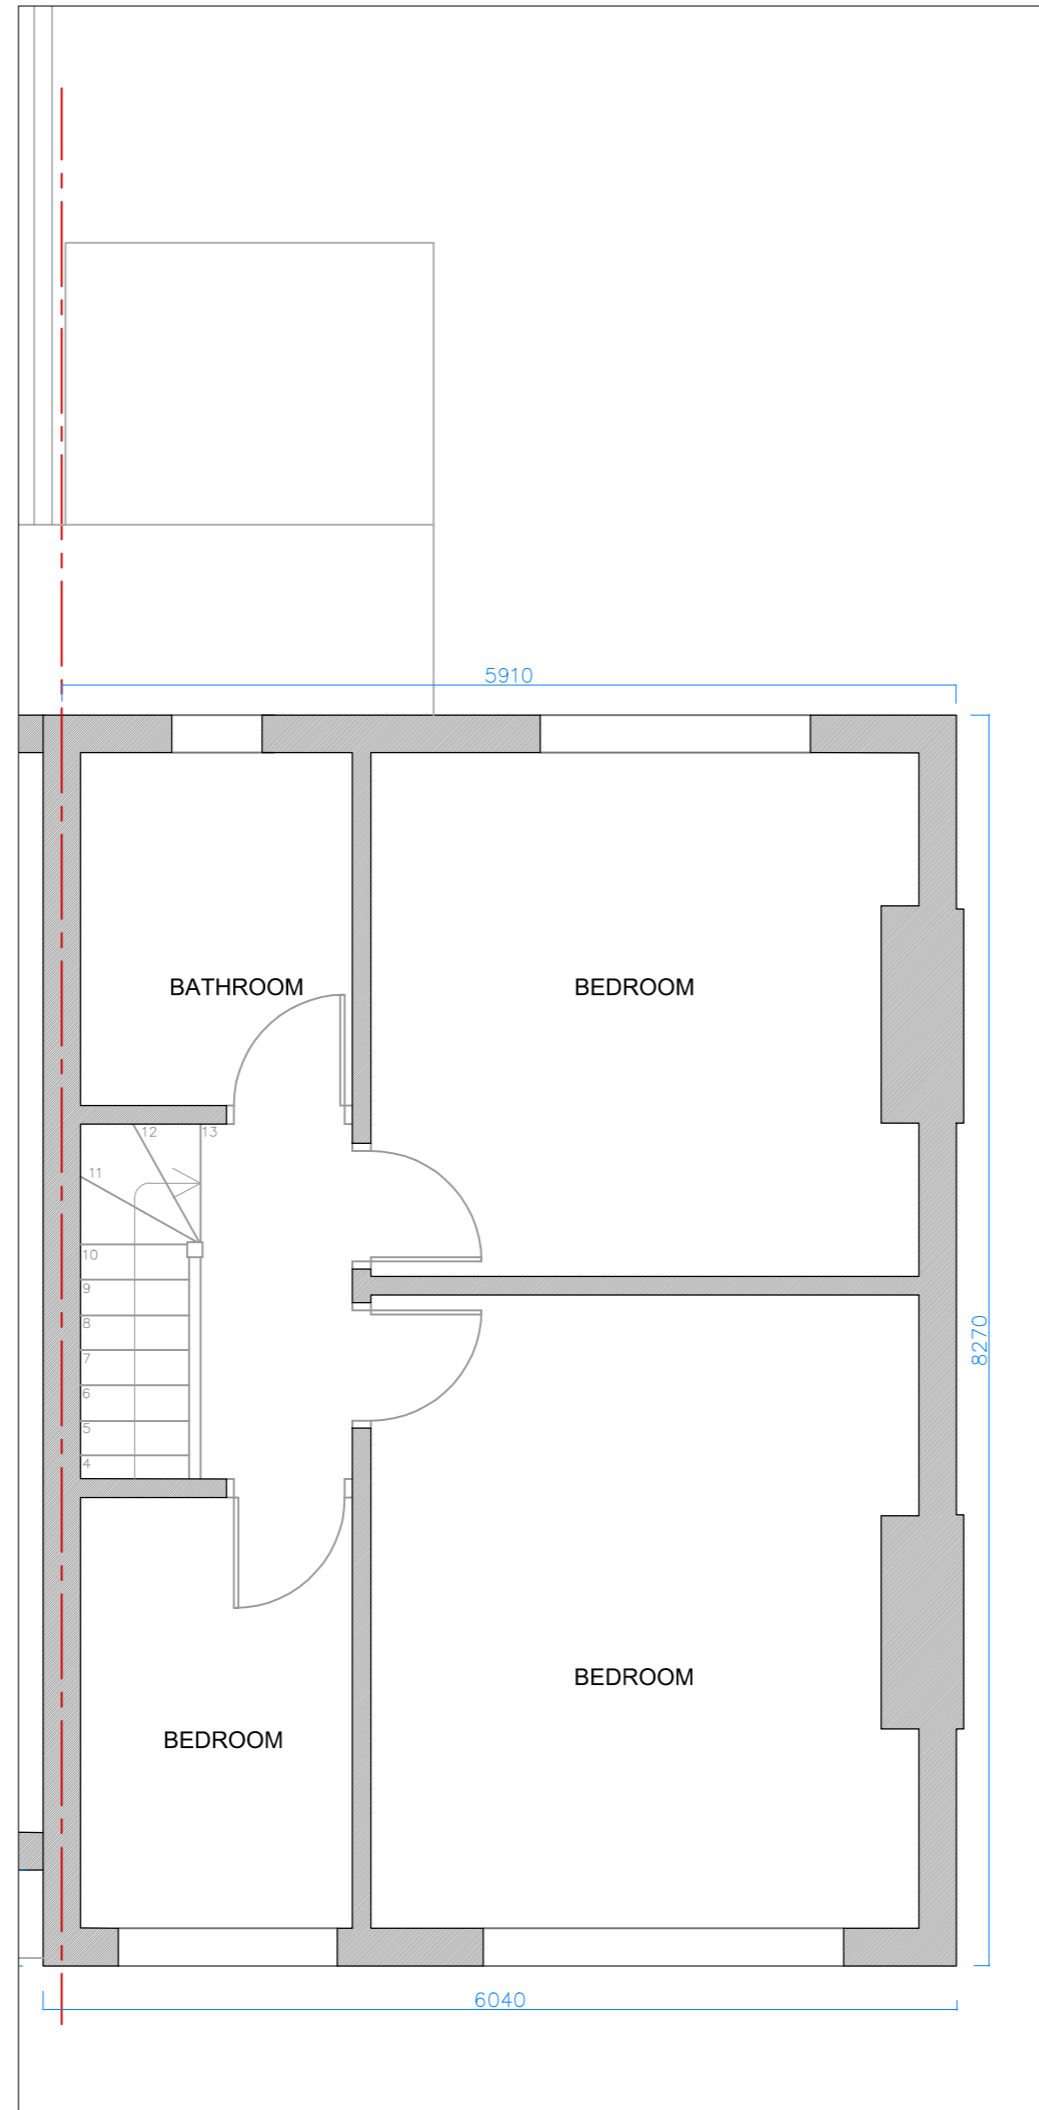

E02 FIRST FLOOR PLAN\_EXISTING  
SCALE 1:50

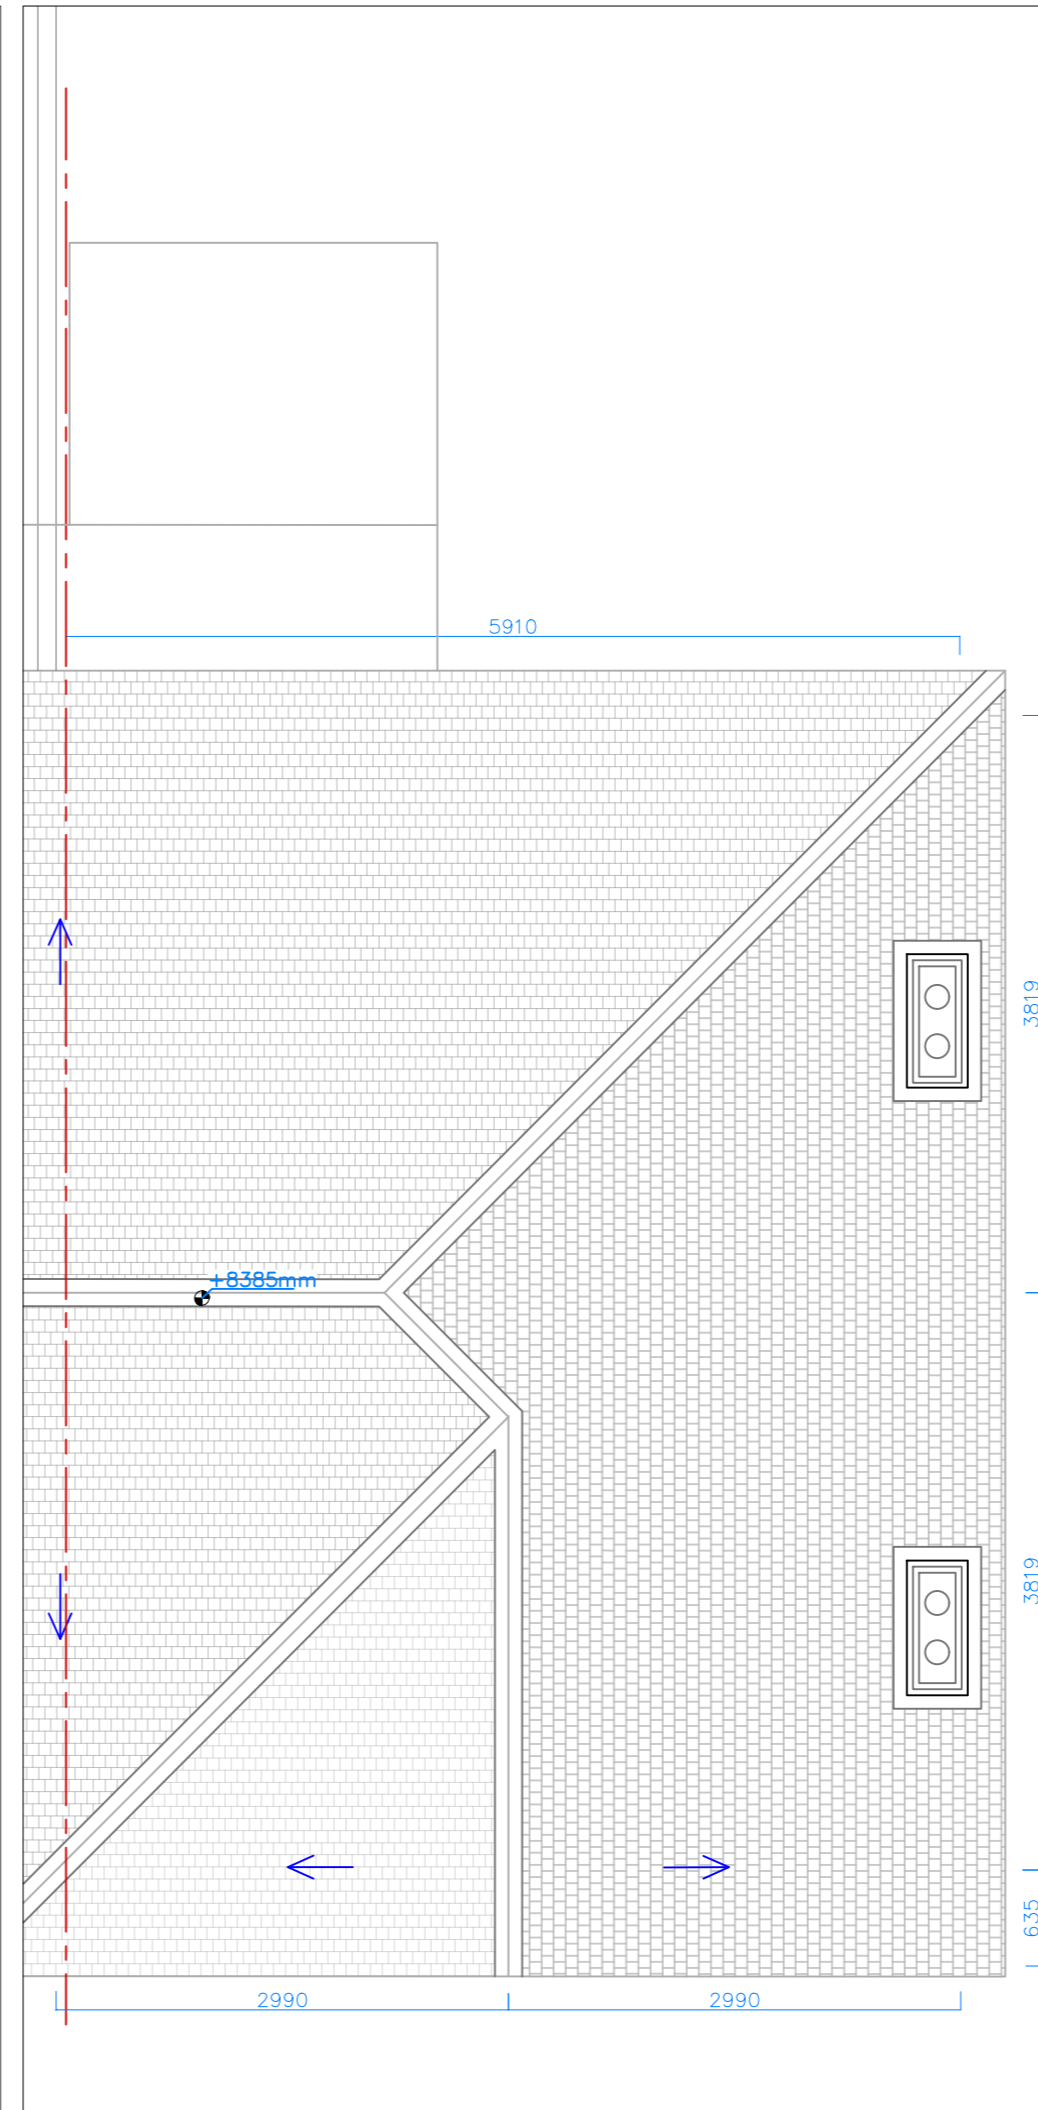

E03 ROOF PLAN\_EXISTING  
SCALE 1:50

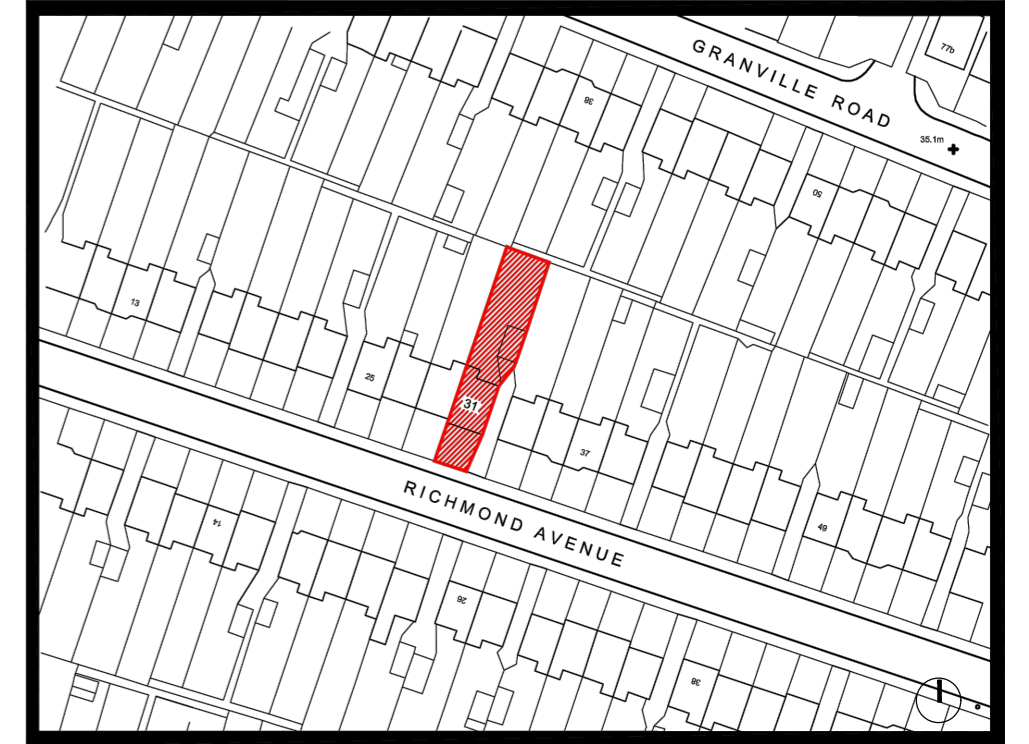

E00 SITE PLAN\_EXISTING  
SCALE 1:1250



**PLANNING STAGE**

REVISION NOTES:	
Rev' 01:	.....
	.....
	.....
	.....
	.....
	.....
	.....
	.....
	.....
	.....

<b>COHABIT DESIGN</b>	
4 Tweeddale Dr. Ickenham, UB108TT 0788 447 0033 cohabit.design@gmail.com	
Project	<b>Richmond Avenue</b>
Client	Mr. Voltek 'Viktor' Raksimowicz
Address	31 Richmond Ave Uxbridge UB10 9BQ
Drwg Title	EXISTING Layout Plans
Drwg No.	113-DES-01
Scale at A2	1:50
Rev. -A-	Date 2026/04/24