




GROUND FLOOR PLAN

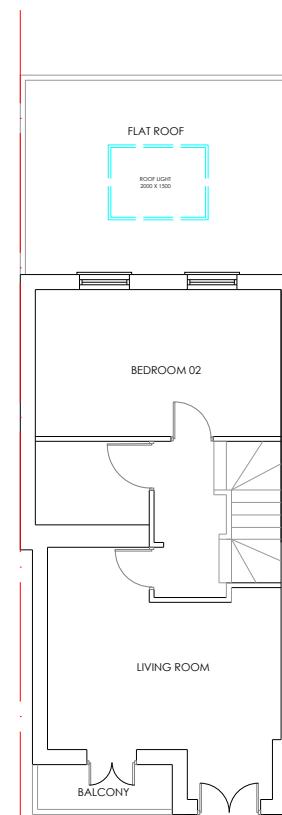

FIRST FLOOR PLAN

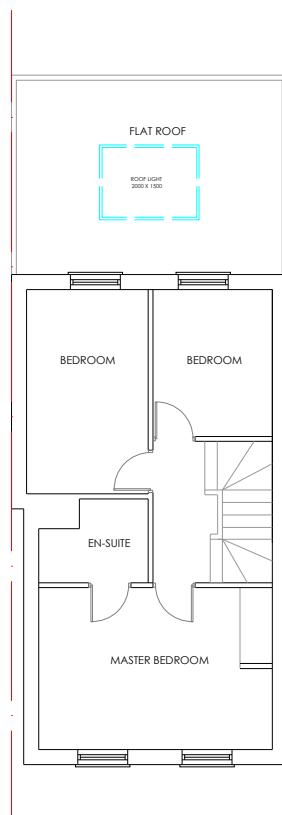


SECOND FLOOR PLAN

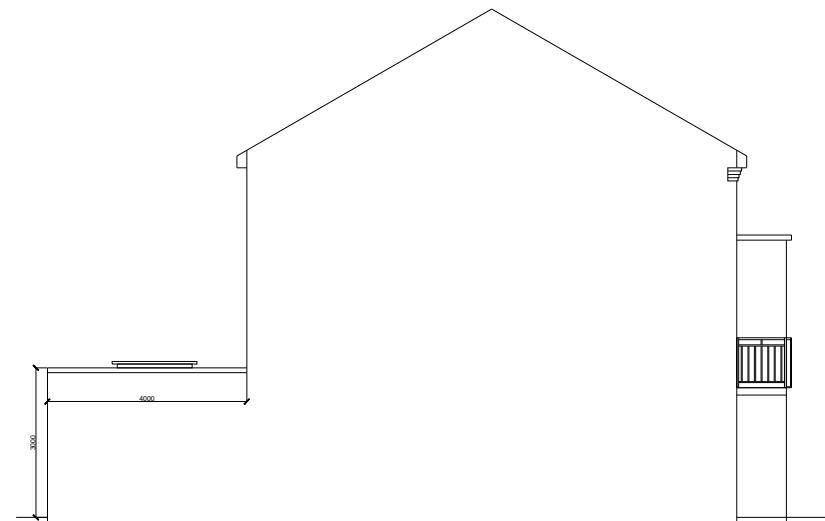

LEFT SIDE ELEVATION



FRONT ELEVATION

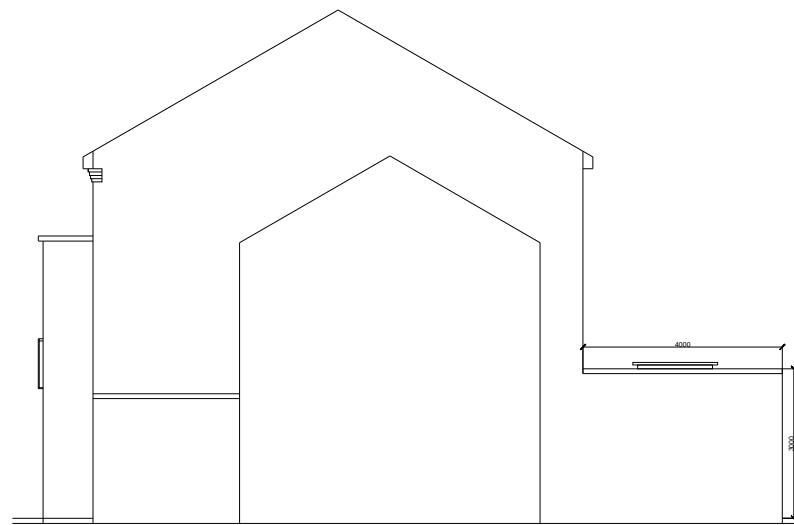

RIGHT SIDE ELEVATION



REAR ELEVATION

GENERAL NOTES
All work to comply with current building regulations and codes of practice
Do not scale from drawings
All dimensions to be checked on site before the start of any work
Proposed External Finish Materials to match Existing External Finish Materials

PROJECT : 26 AUTUMN WAY
WEST DRAYTON UB7 9GE

SB DESIGN STUDIO
SHINGINI BISWAS
sbdstudiolondon@gmail.com
07521505399

DWG NAME : PROPOSED FLOOR PLANS AND ELEVATIONS

SCALE : 1:100@A2

DWG NO/REV : 26PP001

DATE : 18/05/25