




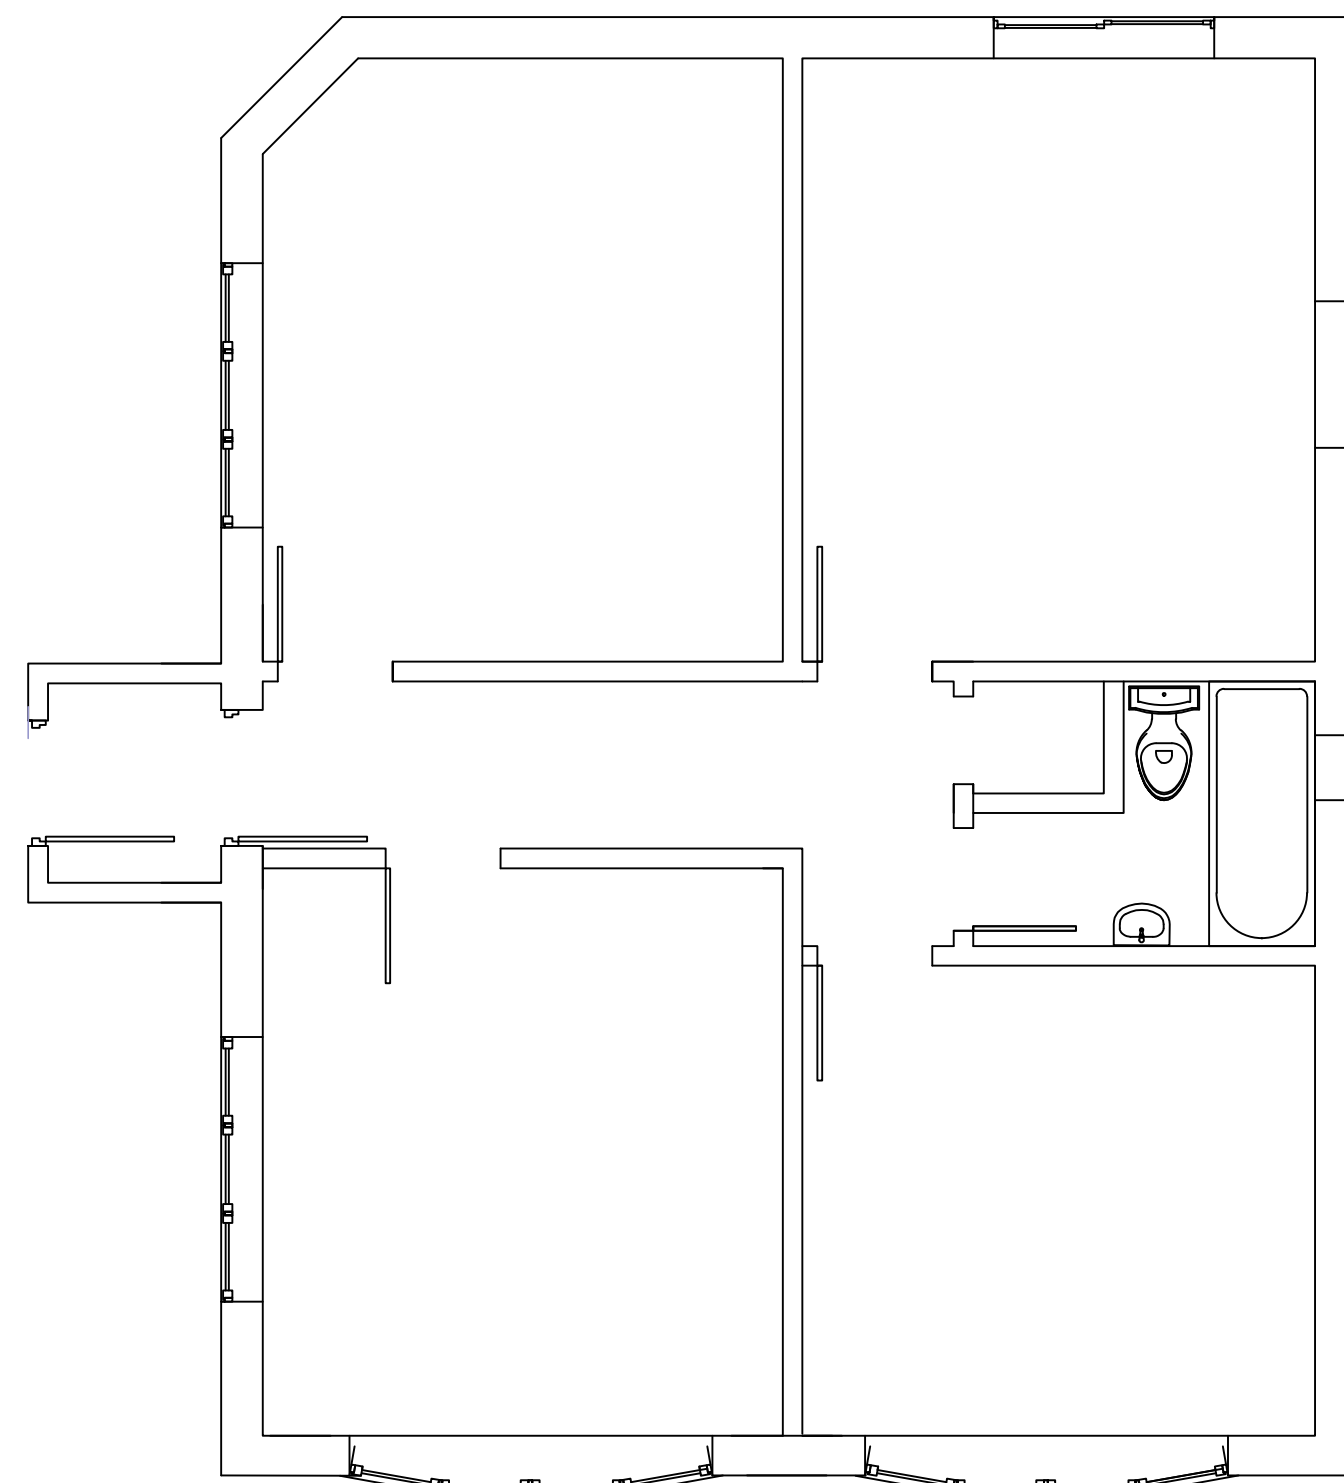


EXISTING GROUND FLOOR PLAN

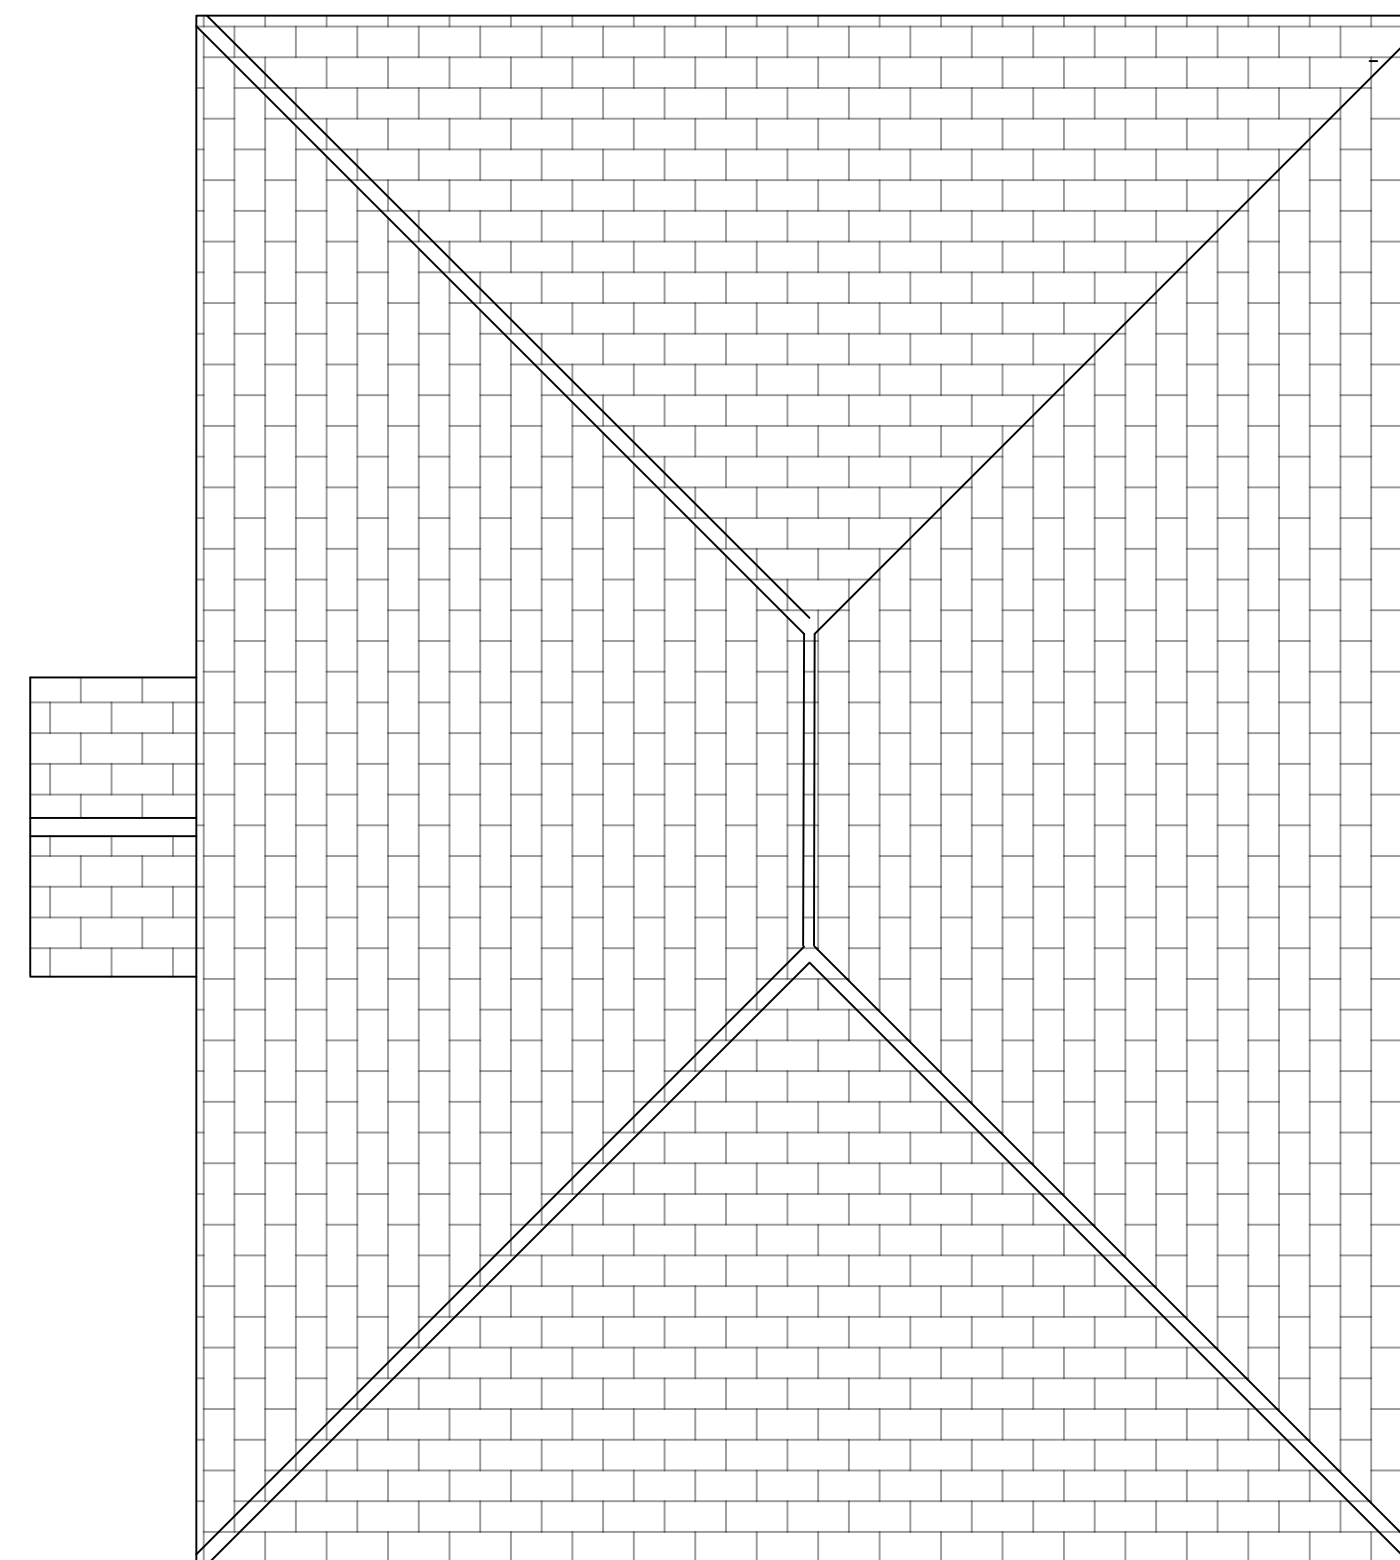


EXISTING ROOF PLAN

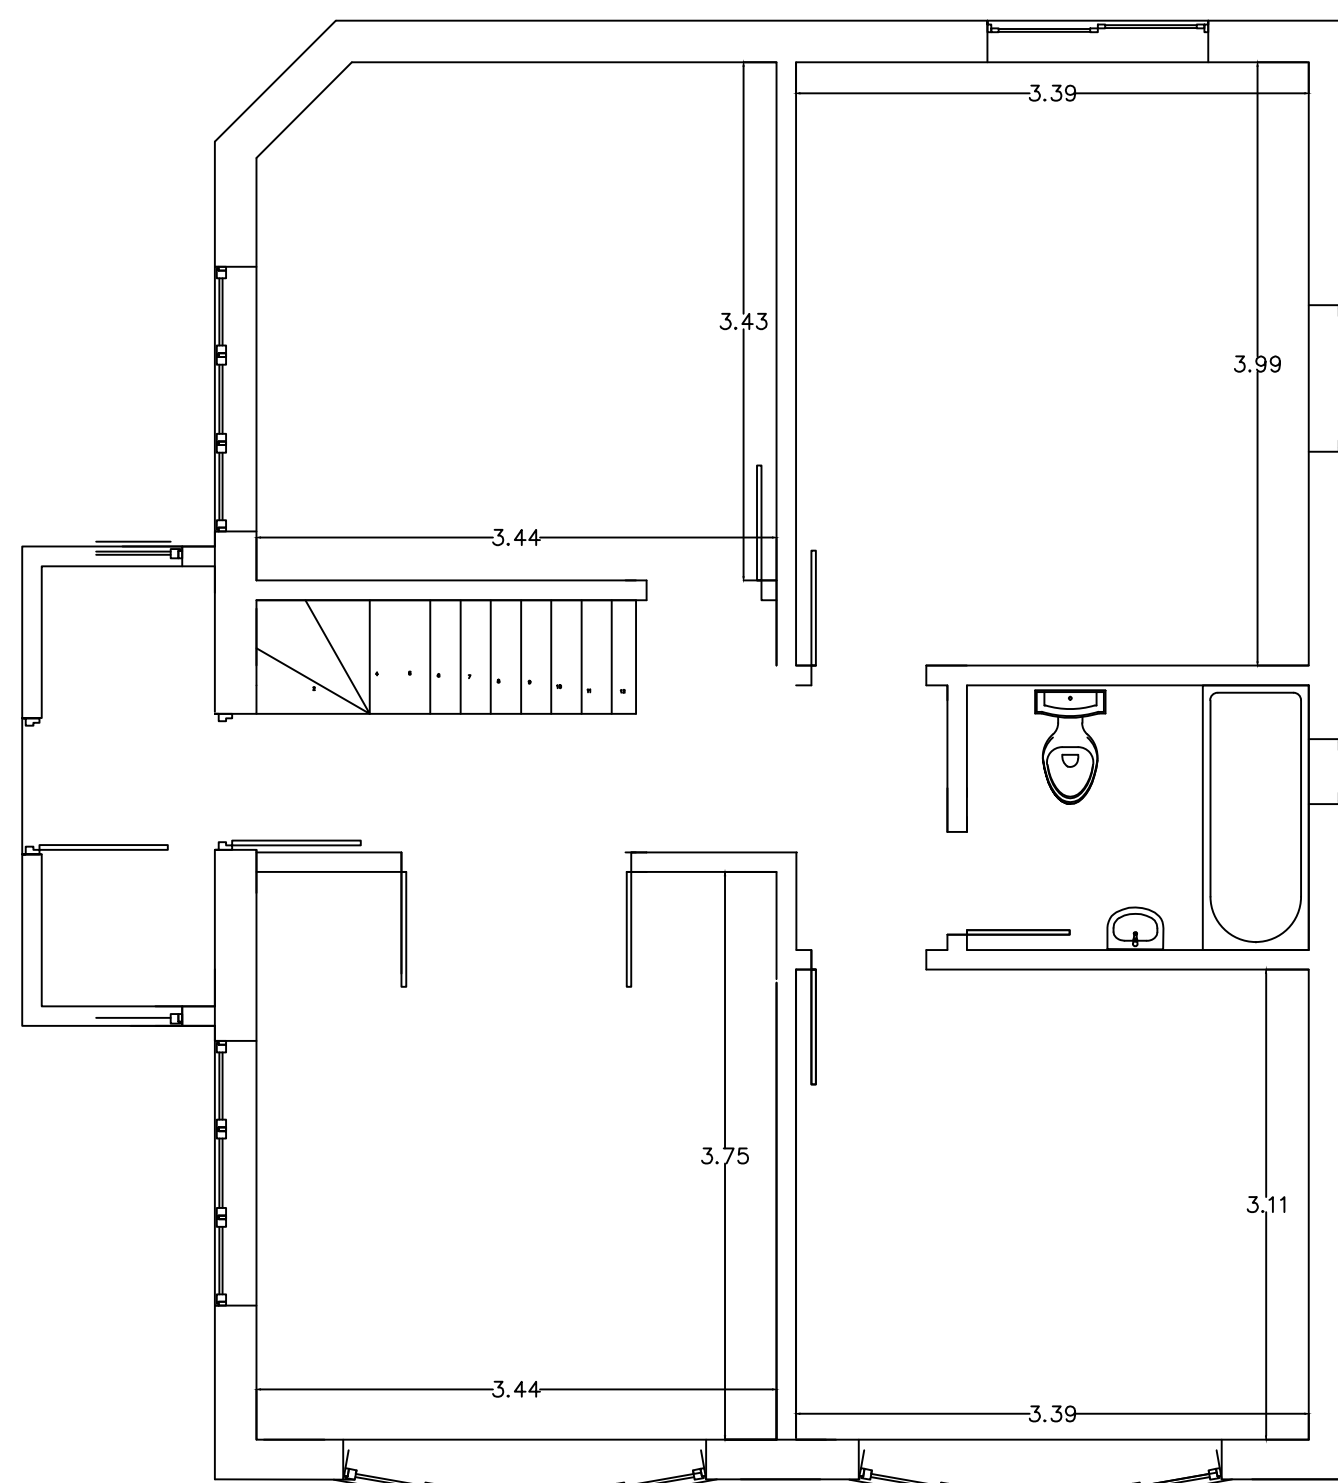

PROPOSED GROUND FLOOR PLAN

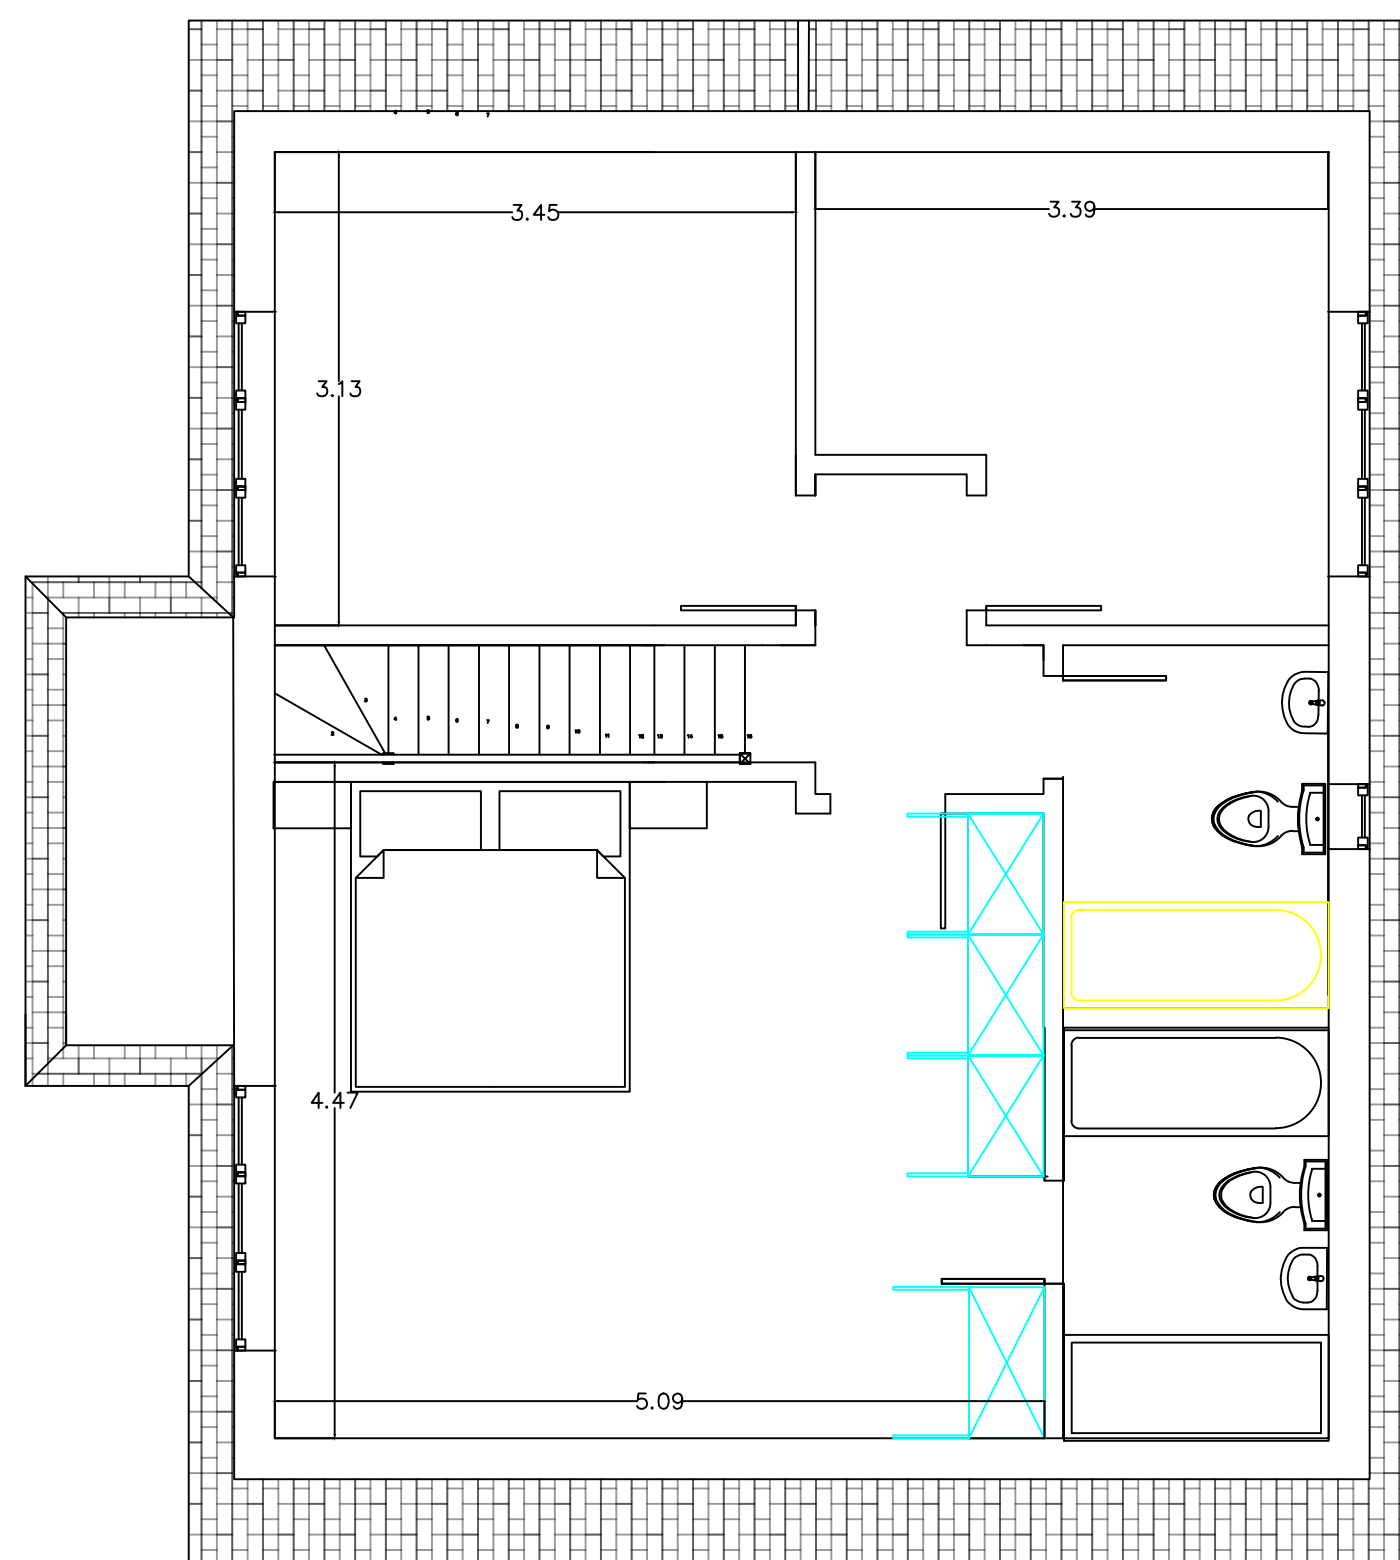

PROPOSED FIRST FLOOR PLAN

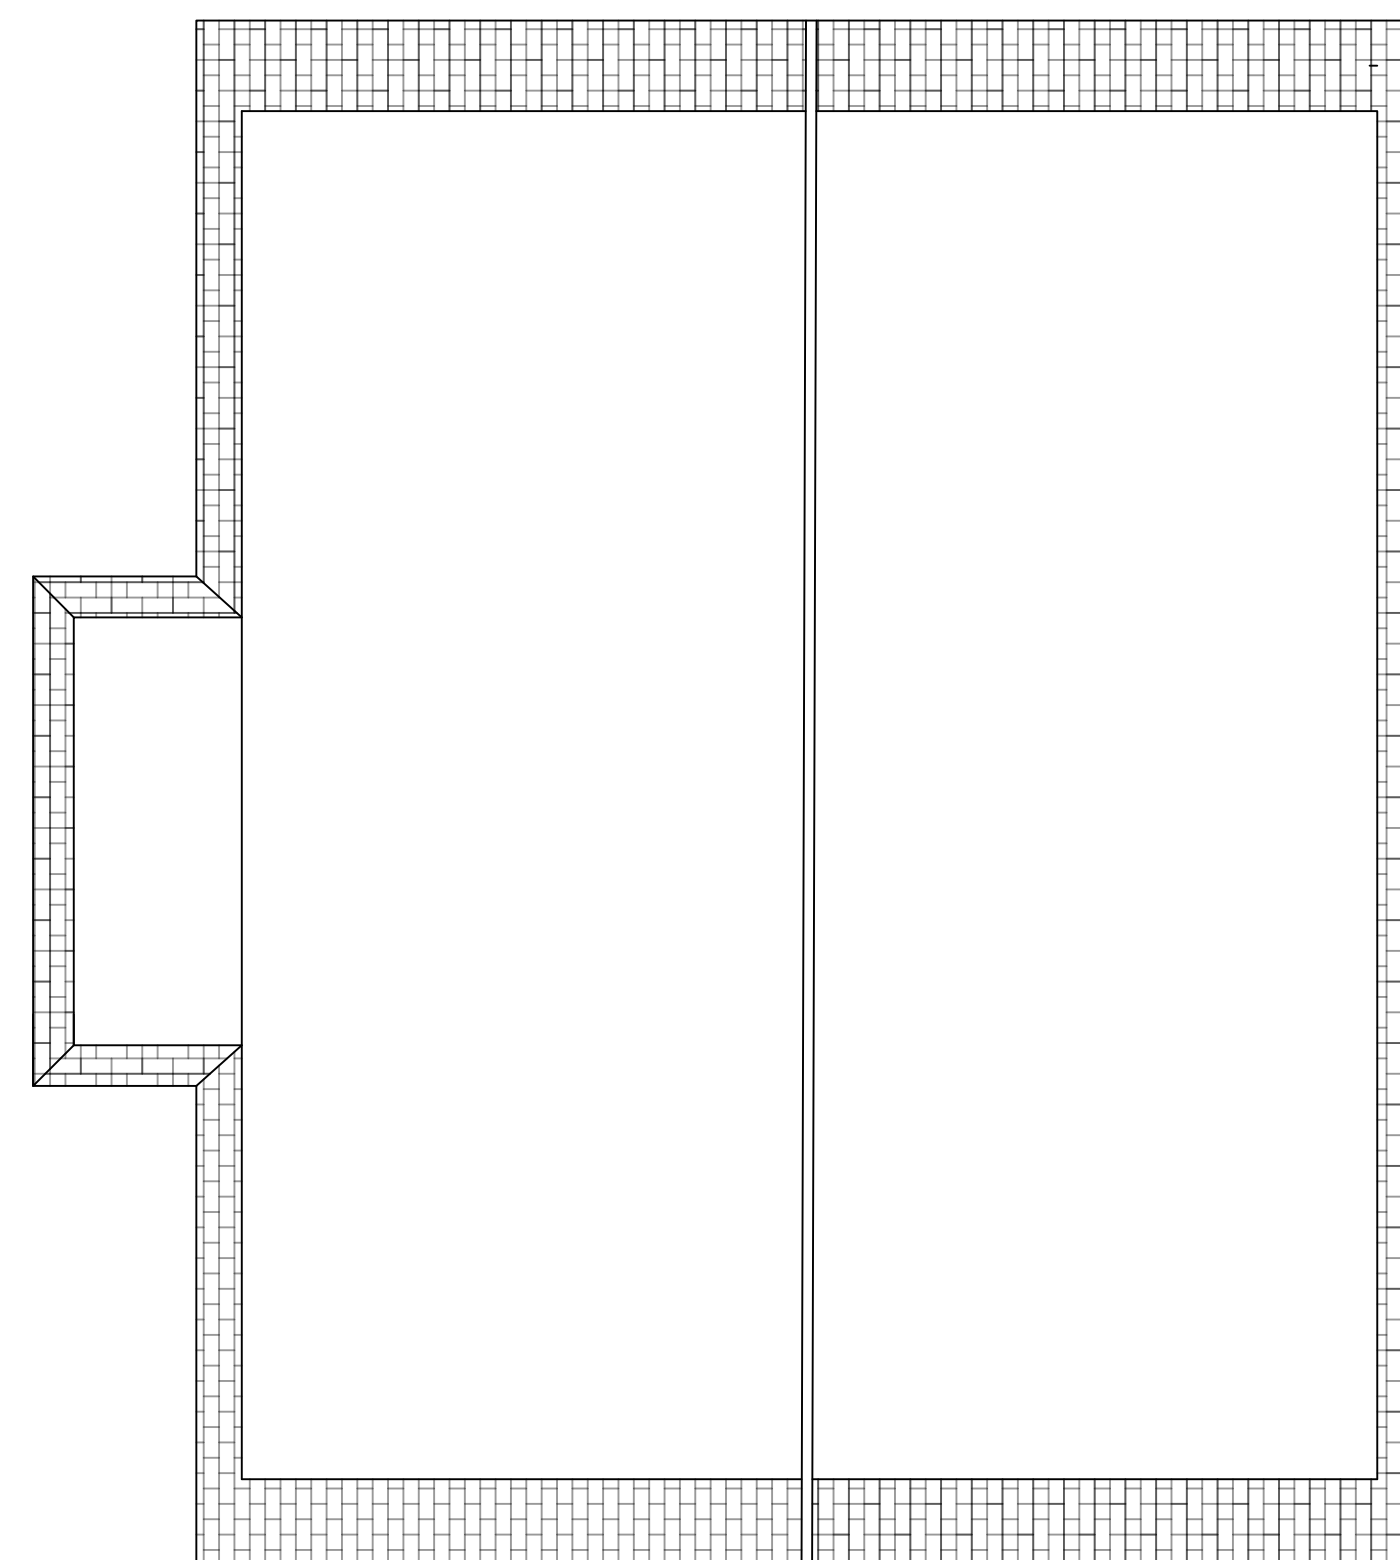

PROPOSED ROOF PLAN

General Notes

All dimensions verified on site.
All work to comply with British Standards, Code of practice.
All internal works to be in accordance with
All external surfaces to match existing.
All work to be to the satisfaction of the local authority—building surveyor.
Builder to serve building notice and comply fully in all respects.
Owner responsible for compliance with Party Wall etc Act 1996.
This drawing strictly for purposes of negotiating with local authority for planning permission only and no other purpose.

No.	Revision/Issue	Date

Firm Name and Address
LOTAYS,
TARLOCHAN LOTAY,
#2 AVIOR,
10 LONGWORTH DRIVE,
MAIDENHEAD. SL5 8XA
Tel : +447737918136
Email : TARLOCHANLOTAY@GMAIL.COM

Project Name and Address
NOBLE RESIDENCE,,
68 WEST DRSYTON ROAD,
HILLINGDON.
LONDON UB8 3SL.,

Drawing Number: TSL/025/68/02/001

Project	Sheet
Roof extension and dormers	2 of 3
Date 1 June 2025	
Scale 1 : 50	