




The Contractor is to check all dimensions on site and report any discrepancies to the Contract Administrator. This drawing is to be read in conjunction with all other standard documentation.

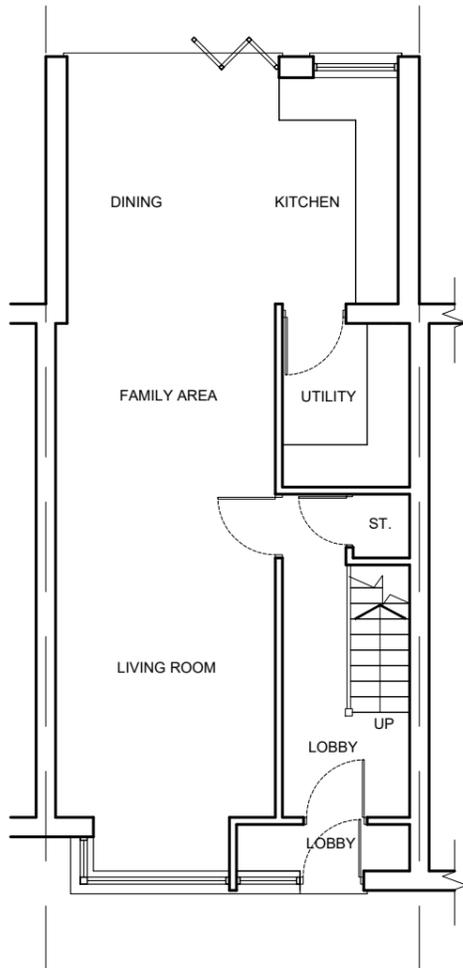

PRE EXISTING GROUND FLOOR PLAN

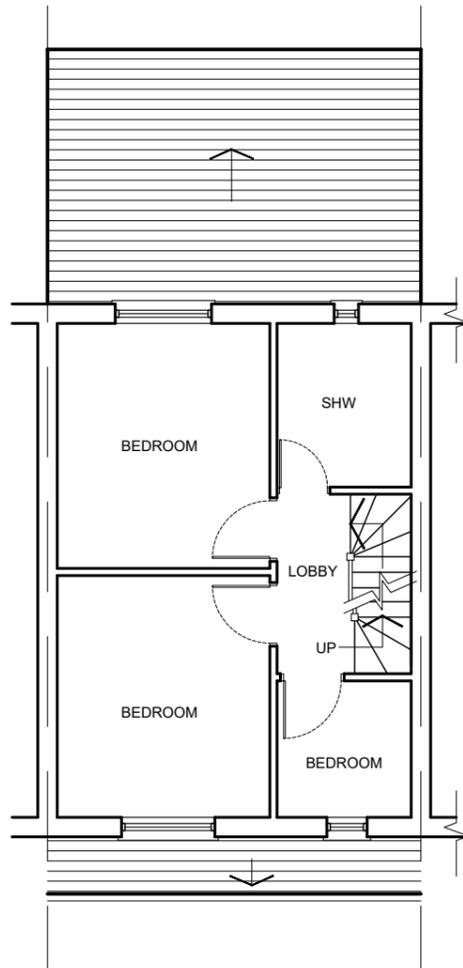

PRE EXISTING FIRST FLOOR PLAN

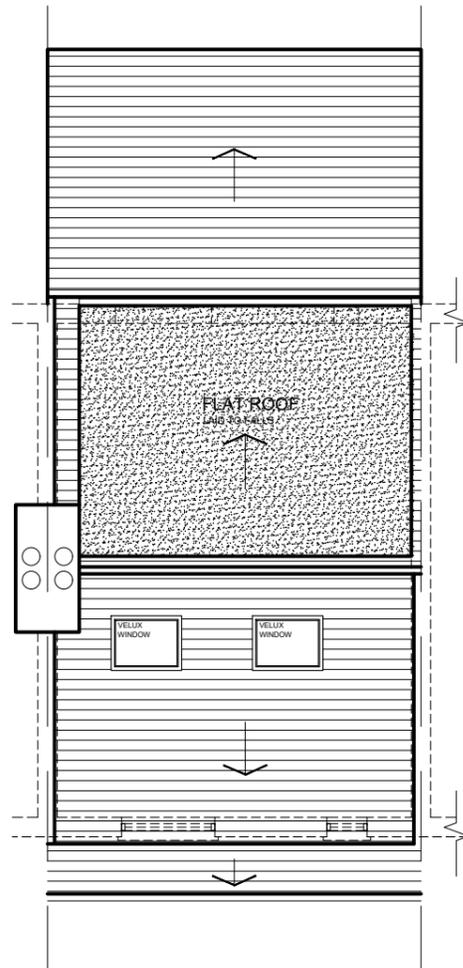


PRE EXISTING ROOF PLAN




PRE EXISTING FRONT ELEVATION



PRE EXISTING REAR ELEVATION

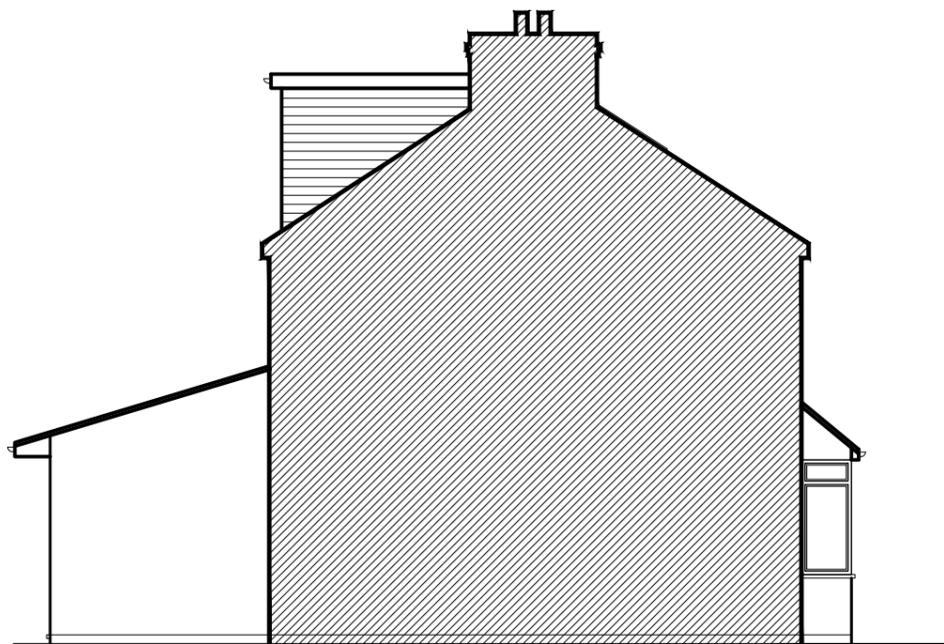

PRE EXISTING SIDE ELEVATION

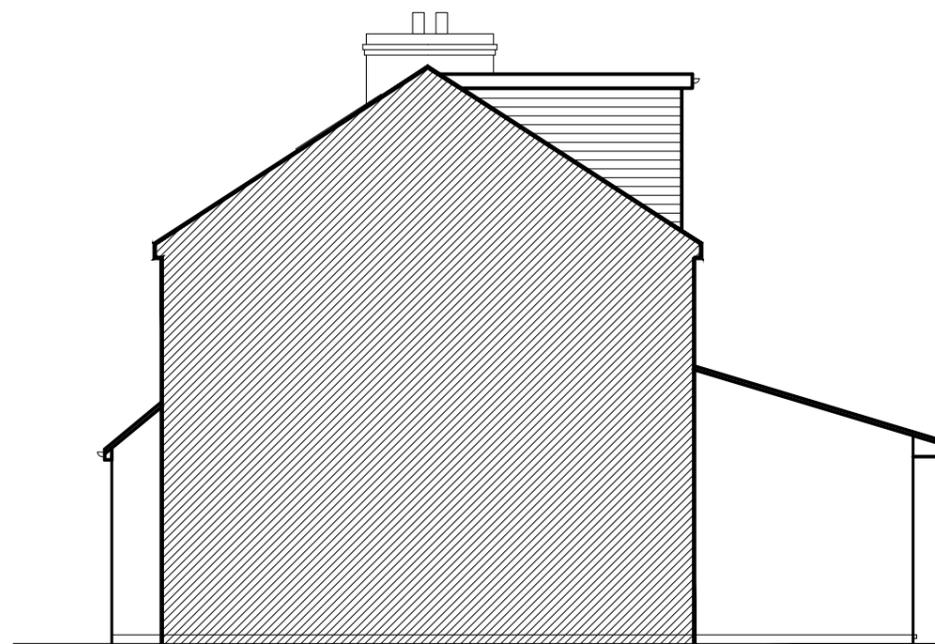

PRE EXISTING SIDE ELEVATION

rev.	description	date	chkd.
	 93 Cotmandene Crescent, Orpington, Kent BR5 2RA 020 3004 9238 07931 931 035 s.nagpal@dapconsultants.co.uk www.dapconsultants.co.uk		

project : 22 Dawley Road  
Hayes

drawing title :  
Pre Existing Floor Plans And Elevations

drawn: MV    chkd: SS    date: 10.01.2025

status: **Retro. Planning**    scale: 1:100@A3

proj no : 2726    drg no: 02    rev no: