


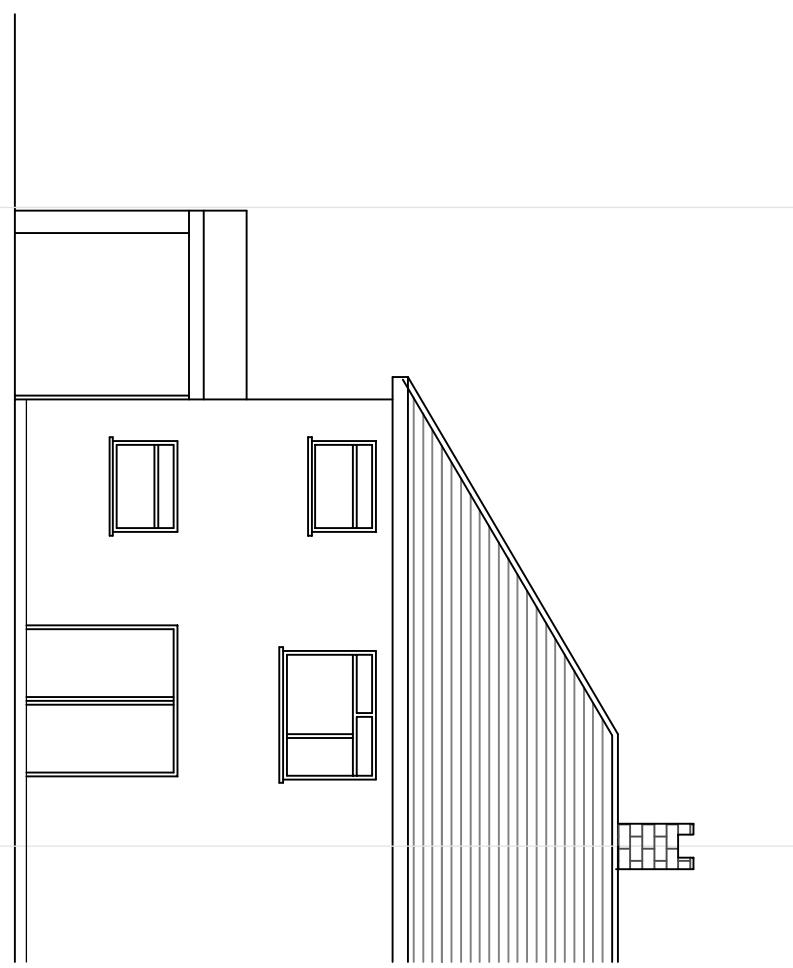

SCALE BAR 1:100

EXISTING REAR ELEVATION



NOTES:

1. This drawing is to be read in conjunction with all relevant Architects and Engineers drawings
2. Only figured dimensions are to be used for construction
3. All dimensions are to be verified on site prior to work commencing
4. All temporary works are the responsibility of the contractor

Copyright ©

 <small>ARCHITECTURE   STRUCTURE   SURVEY</small> <a href="http://www.bjcconsultant.com">www.bjcconsultant.com</a>	CLIENT : MR.UTHAYAKUMAR THIRUNAVUKARASU  DRAWN BY : B.J  DESIGNED BY : B.J	REVISION :  TEL:07500043858
PROJECT :  59 Spencer Avenue Hove UB4 0QY.	TITLE :  PROPOSED DOUBLE STOREY SIDE AND PART REAR EXTENSION AND PORCH	DRAWING NO : BJ/2025/053/08  SCALE : 1:100  DATE : 20/05/2025  ORG.SIZE : A3

PROPOSED REAR ELEVATION

