



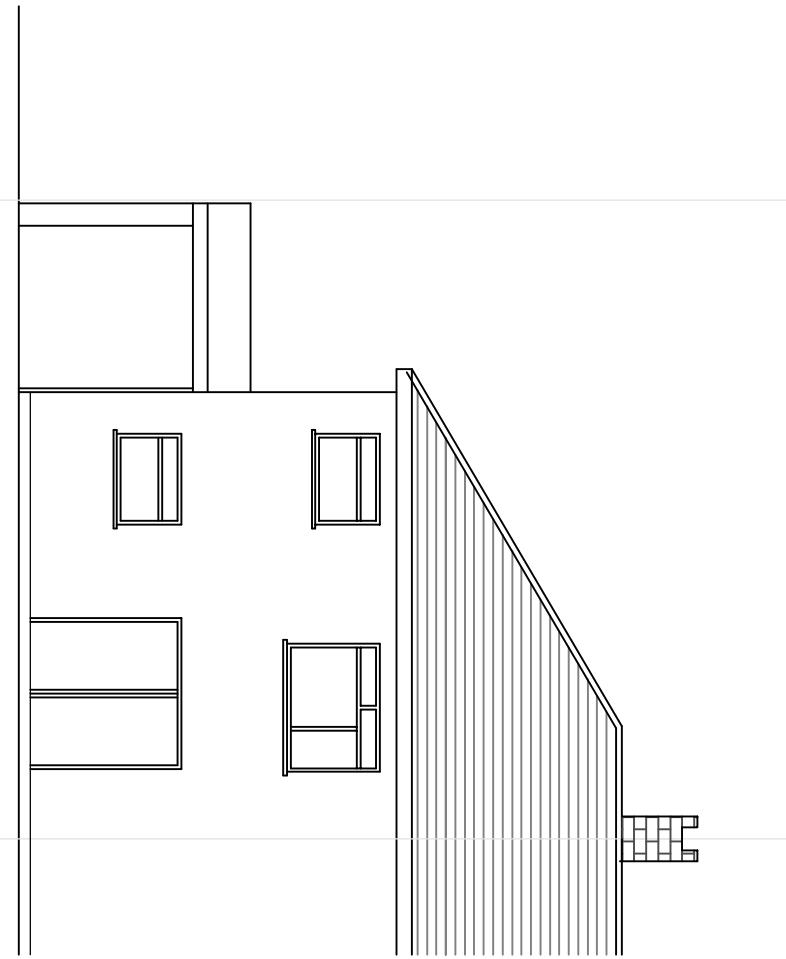

EXISTING REAR ELEVATION

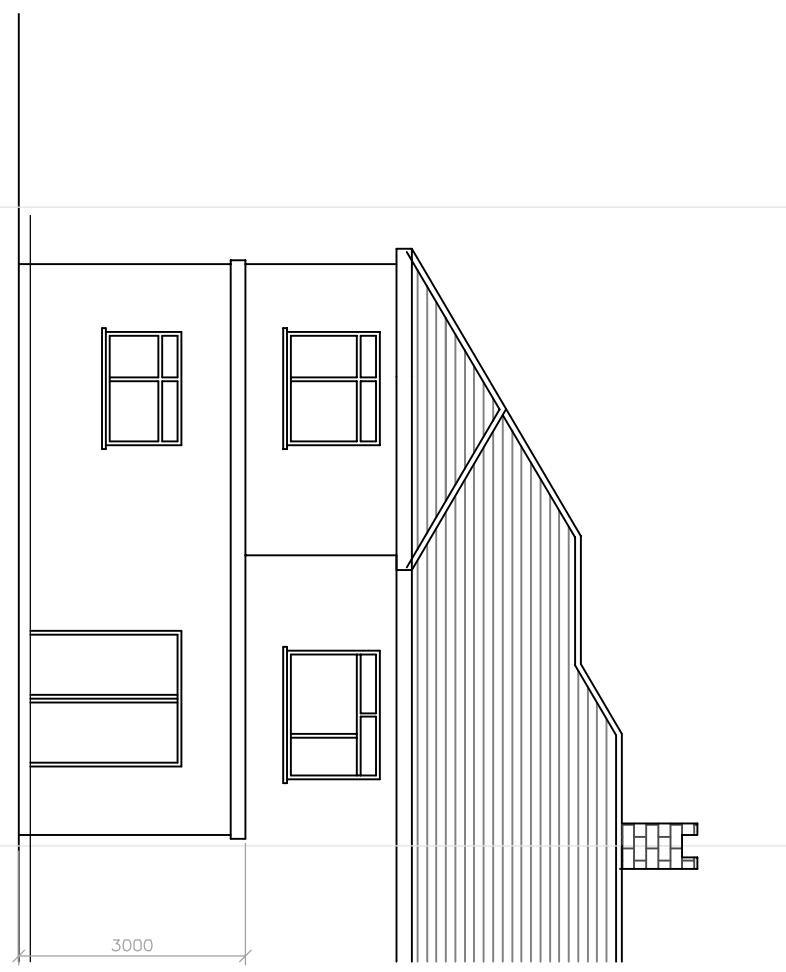

PROPOSED REAR ELEVATION



NOTES:

1. This drawing is to be read in conjunction with all relevant Architects and Engineers drawings
2. Only figured dimensions are to be used for construction
3. All dimensions are to be verified on site prior to work commencing
4. All temporary works are the responsibility of the contractor

Copyright ©

 PROJECT : 59 Spencer Avenue Hoyes UB4 0QY.	CLIENT : MR.UTHAYAKUMAR THIRUNAVUKARASU DESIGNED BY : B.J	DRAWN BY : B.J	REVISION : B
		TEL: 07500043858 www.ibjconsultant.com	
TITLE : PROPOSED DOUBLE STOREY SIDE AND PART REAR EXTENSION AND PORCH	DRAWING NO : BJ/2025/053/08	SCALE : 1:100	ORG.SIZE : A3