


NOTES;

DIMENSIONS ARE TO CHECKED AND CONFIRMED BEFORE CONSTRUCTION PHASE.


ALL NEW EXTERNAL MATERIALS TO MATCH, AS CLOSE AS POSSIBLE, TO EXISTING EXTERNAL MATERIALS.

THE CLIENT IS RESPONSIBLE FOR PARTY WALL AGREEMENT OR ISSUES RELATING TO PARTY WALL


ALL STRUCTURAL ELEMENTS ARE TO BE DESIGNED AND SPECIFIED BY STRUCTURAL ENGINEER

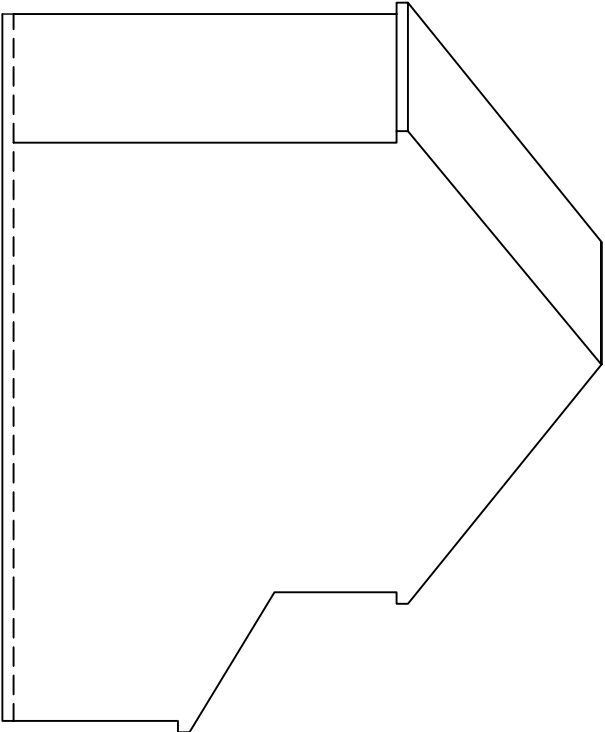

EXISTING SIDE ELEVATION

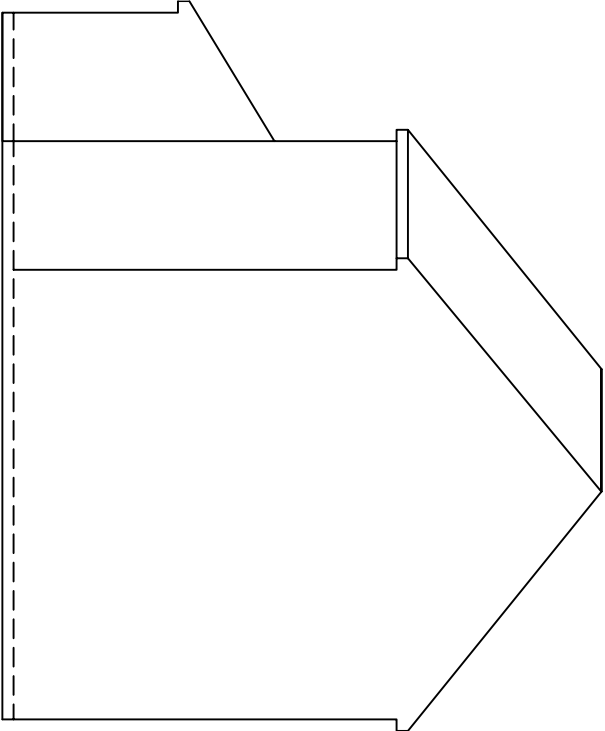


EXISTING SIDE ELEVATION

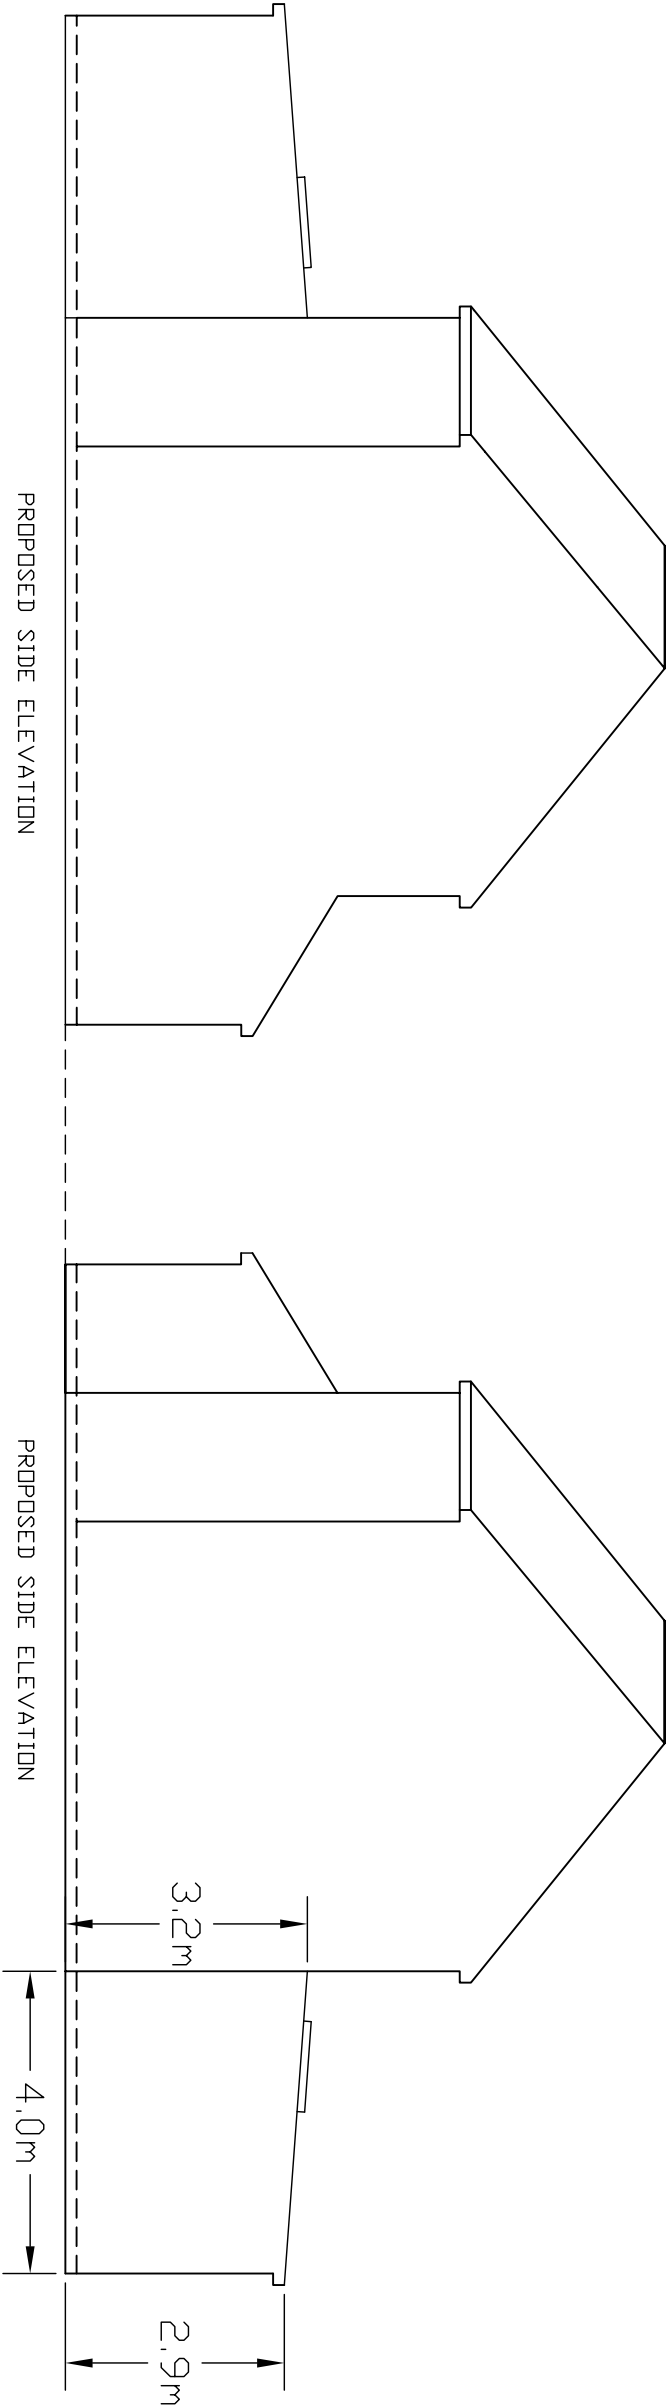


PROPOSED SIDE ELEVATION


PROPOSED SIDE ELEVATION

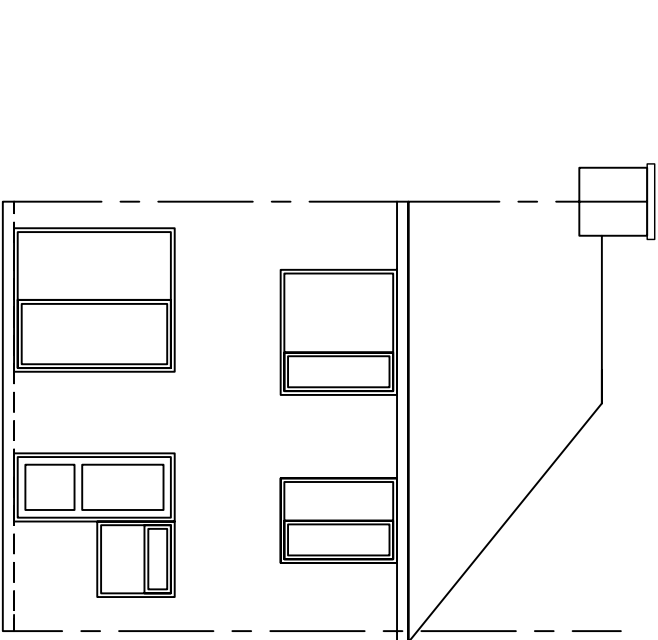

EXISTING REAR ELEVATION

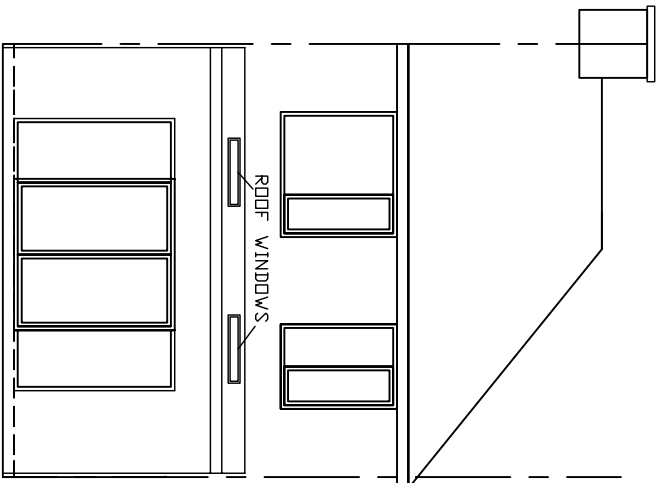

PROPOSED REAR ELEVATION

 

Project	
PROPOSED SINGLE STOREY REAR EXTENSION AT 29 NEW PEACHEY LANE UXBRIDGE UB8 3SX	
Drawing Title	ELEVATIONS
Scale	1:100
Date	JUL Y 2026
Drawing No.	29/NPL/11