




FRONT ELEVATION

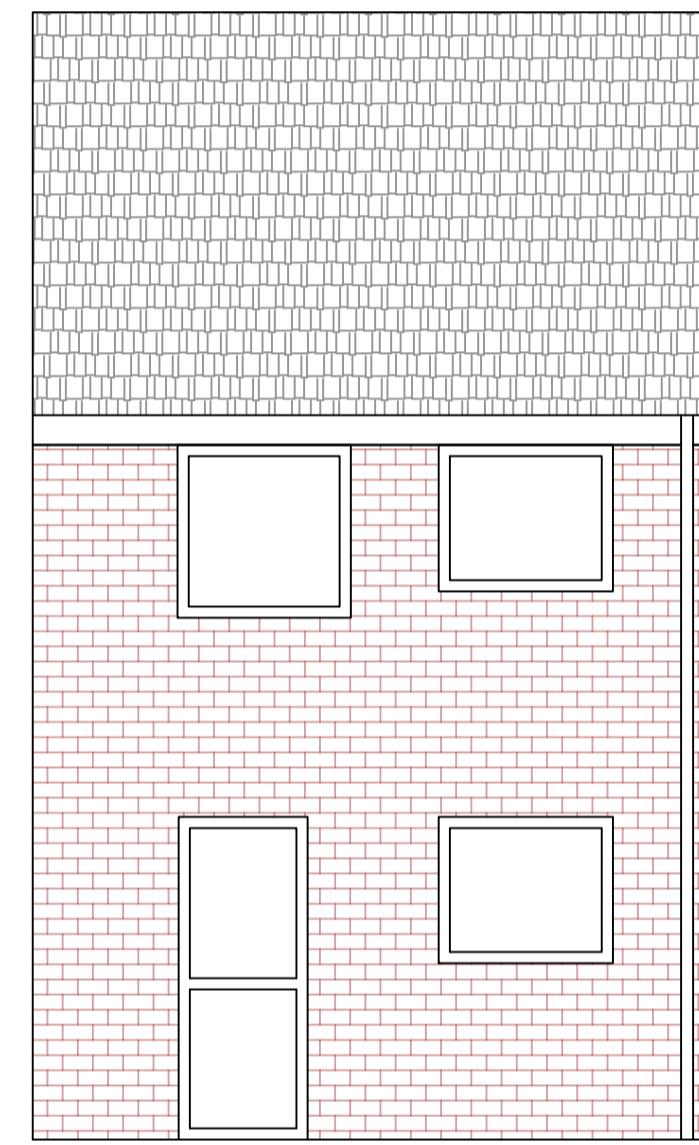


REAR ELEVATION

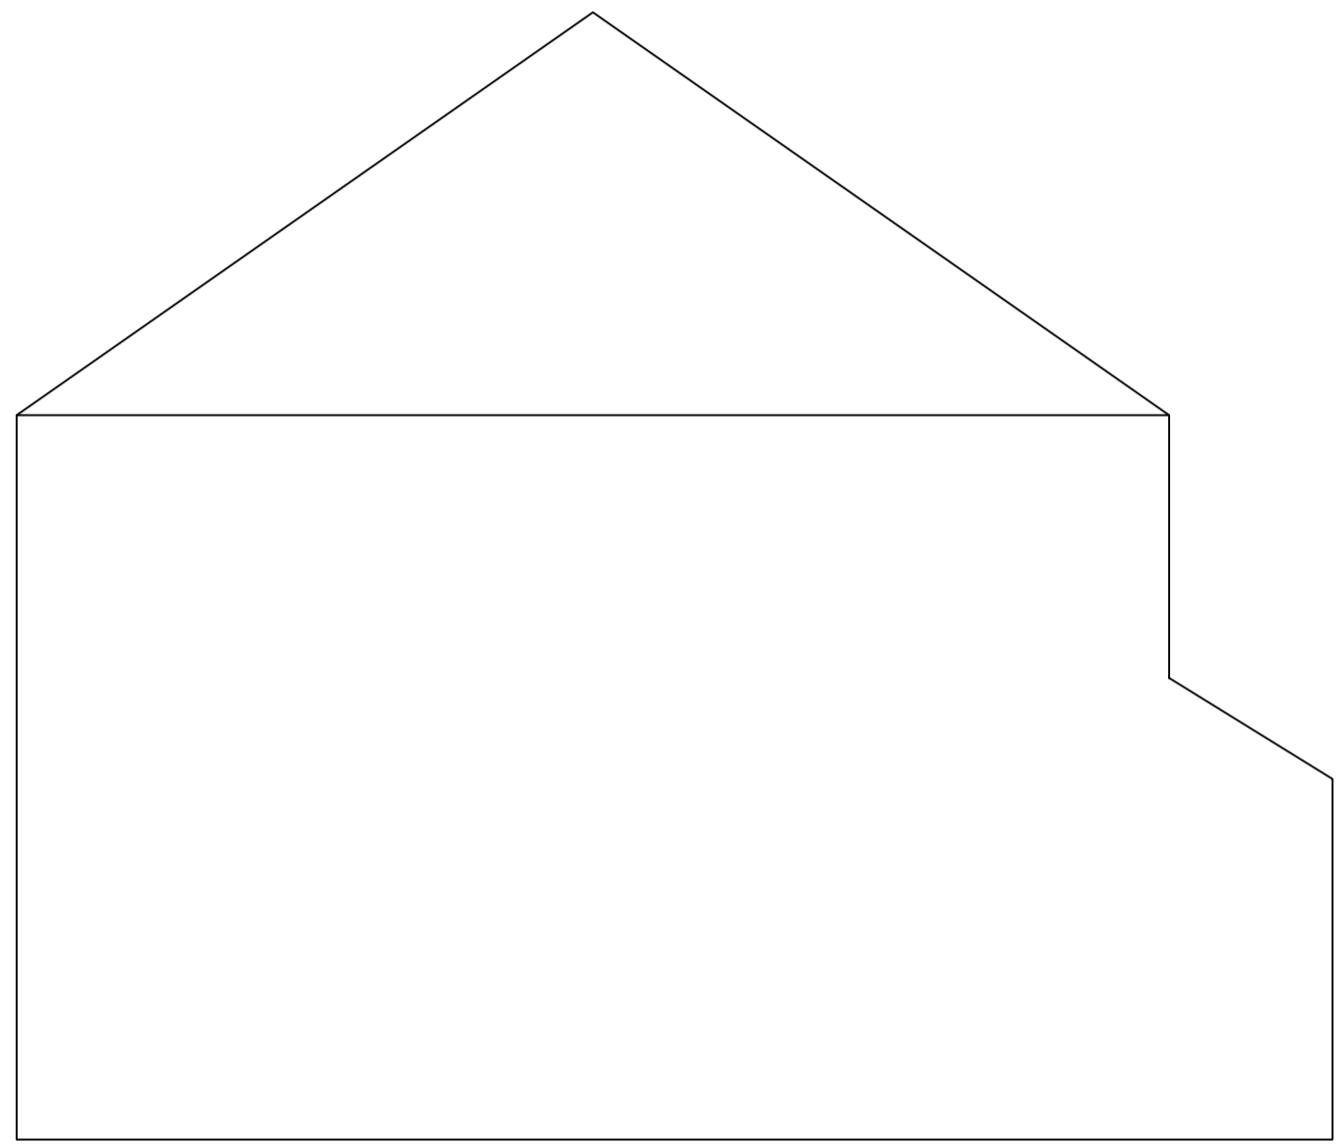

WEST ELEVATION

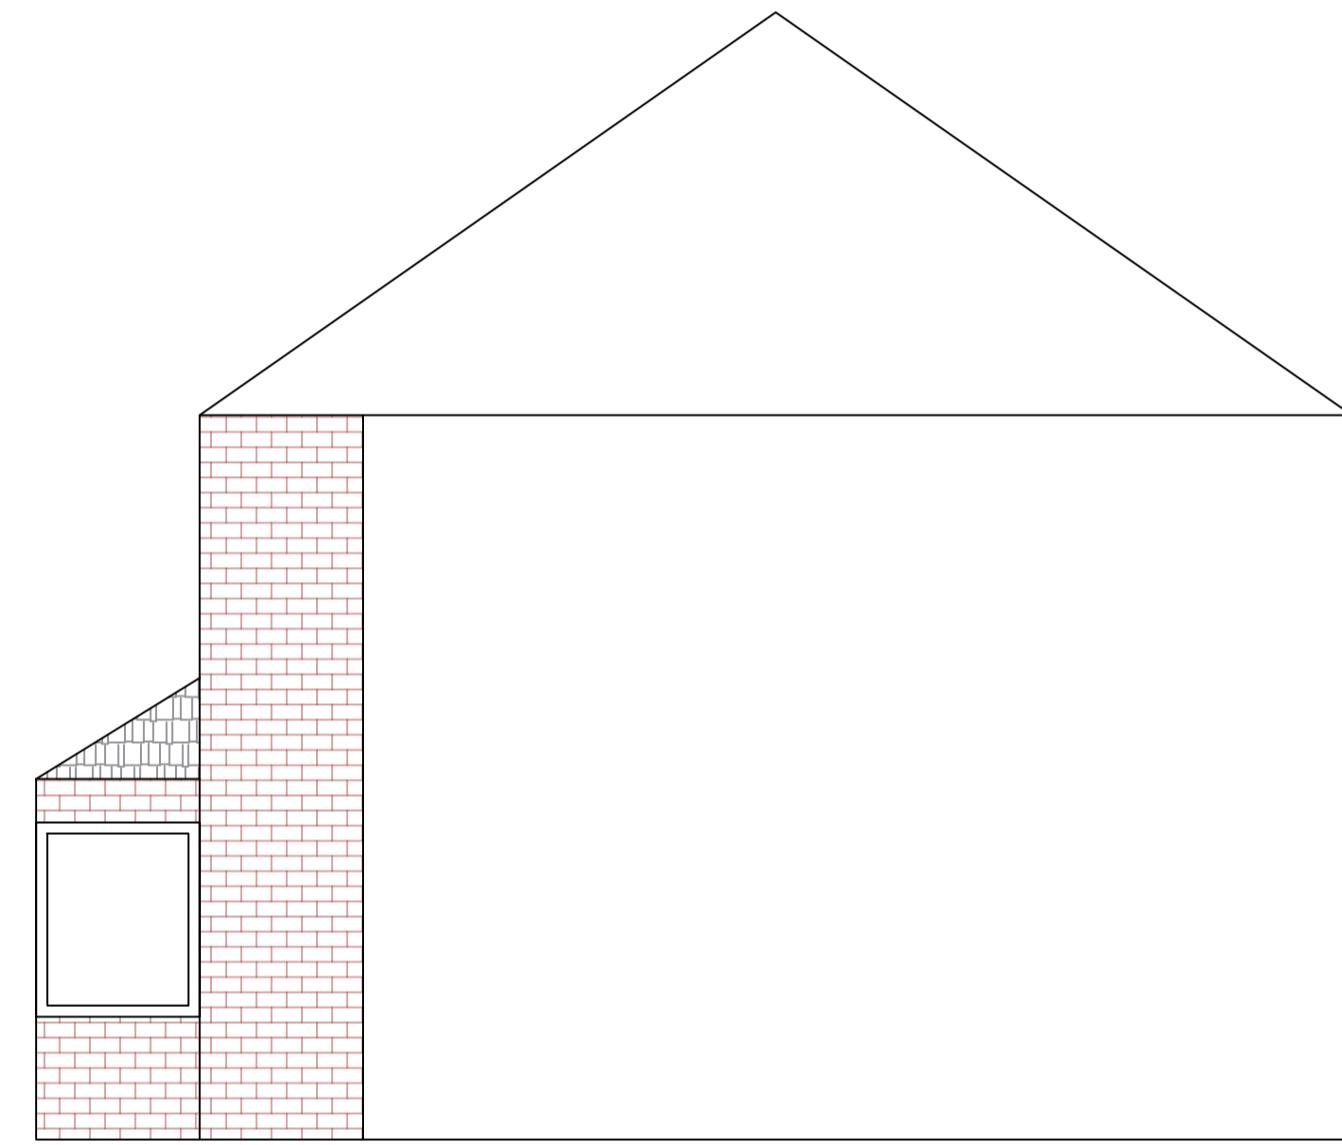

EAST ELEVATION

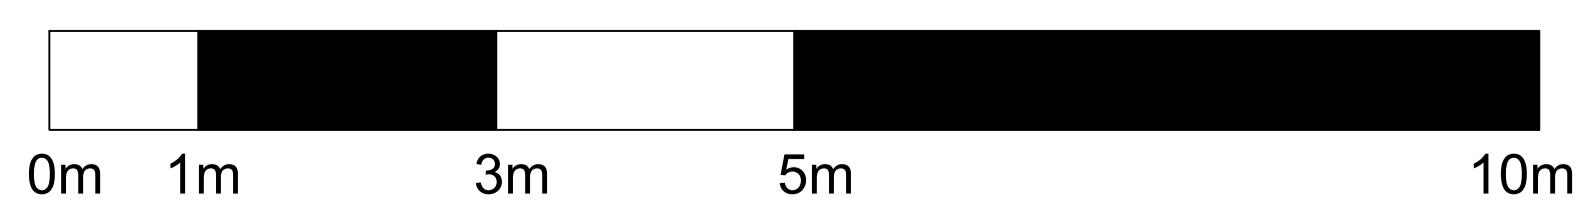

If in Doubt Ask!

Notes

This drawing and the design it covers is the property of Babylon Design Studio Ltd. It is merely loaned on the borrowers express agreement that it will not be reproduced, copied, loaned, exhibited nor used except in a limited way and private use as permitted by any written consent by the lender to the borrower.

In case there is any discrepancy between architectural drawings and other drawings, architectural drawings are to be followed. The discrepancy is to be brought to the notice of the architect before commencement of the work.

0	FIRST ISSUE	AA	31/05/25
REV	AMENDMENT	BY	DATE

BABYLON DESIGN STUDIO

DESIGN | BUILD | RENOVATE

BABYLON DESIGN STUDIO
info@b-ds.co.uk

PROJECT:

9 BLISWORTH CI
HAYES
UB4 9RF

TITLE:

EXISTING ELEVATIONS

SCALE 1:50 @ A1	DRAWN AA	DATE 31/05/2025
--------------------	-------------	--------------------

DRAWING NO. 9BC-EL-01	Rev 0
--------------------------	----------