



GROUND FLOOR PLAN

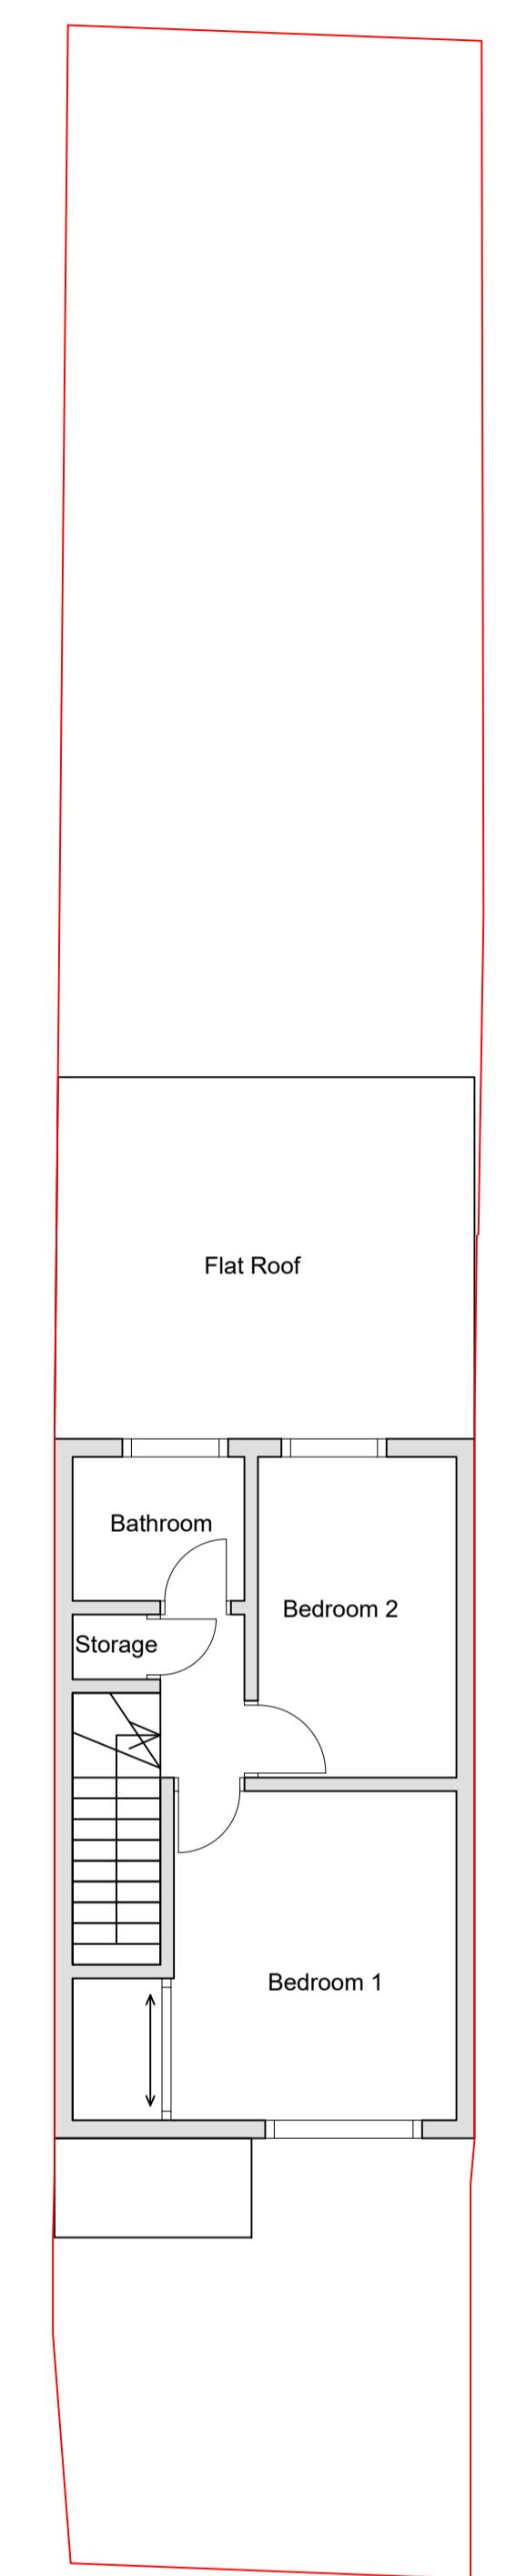

FIRST FLOOR PLAN

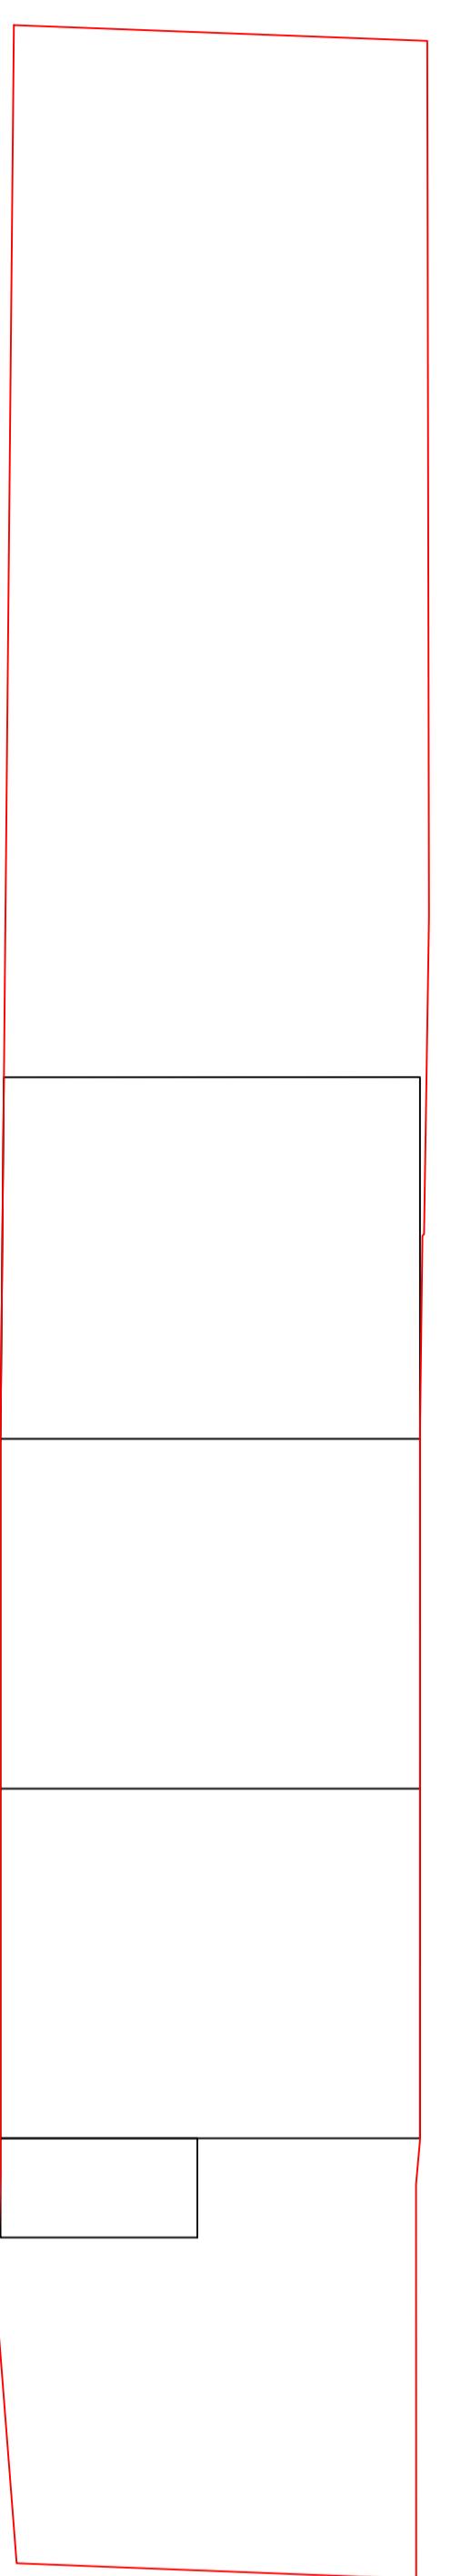

LOFT PLAN

0m 1m 3m 5m 10m

If in Doubt Ask!																
Notes																
<p>This drawing and the design it covers is the property of Babylon Design Studio Ltd. It is merely loaned on the borrowers express agreement that it will not be reproduced, copied, loaned, exhibited nor used except in a limited way and private use as permitted by any written consent by the lender to the borrower.</p> <p>In case there is any discrepancy between architectural drawings and other drawings, architectural drawings are to be followed. The discrepancy is to be brought to the notice of the architect before commencement of the work.</p>																
<table border="1"> <tr> <td>0</td><td>FIRST ISSUE</td><td>AA</td><td>31/05/25</td></tr> <tr> <td>REV</td><td>AMENDMENT</td><td>BY</td><td>DATE</td></tr> </table> <p>BABYLON DESIGN STUDIO</p> <p>DESIGN BUILD RENOVATE</p> <p>BABYLON DESIGN STUDIO info@b-ds.co.uk</p> <p>PROJECT: 9 BLISWORTH CI HAYES UB4 9RF</p> <p>TITLE: PROPOSED FLOOR PLANS</p> <table border="1"> <tr> <td>SCALE 1:75 @ A1</td><td>DRAWN AA</td><td>DATE 31/05/2025</td></tr> <tr> <td>DRAWING NO. 9BC-GA-02</td><td>Rev</td><td>0</td></tr> </table>			0	FIRST ISSUE	AA	31/05/25	REV	AMENDMENT	BY	DATE	SCALE 1:75 @ A1	DRAWN AA	DATE 31/05/2025	DRAWING NO. 9BC-GA-02	Rev	0
0	FIRST ISSUE	AA	31/05/25													
REV	AMENDMENT	BY	DATE													
SCALE 1:75 @ A1	DRAWN AA	DATE 31/05/2025														
DRAWING NO. 9BC-GA-02	Rev	0														