



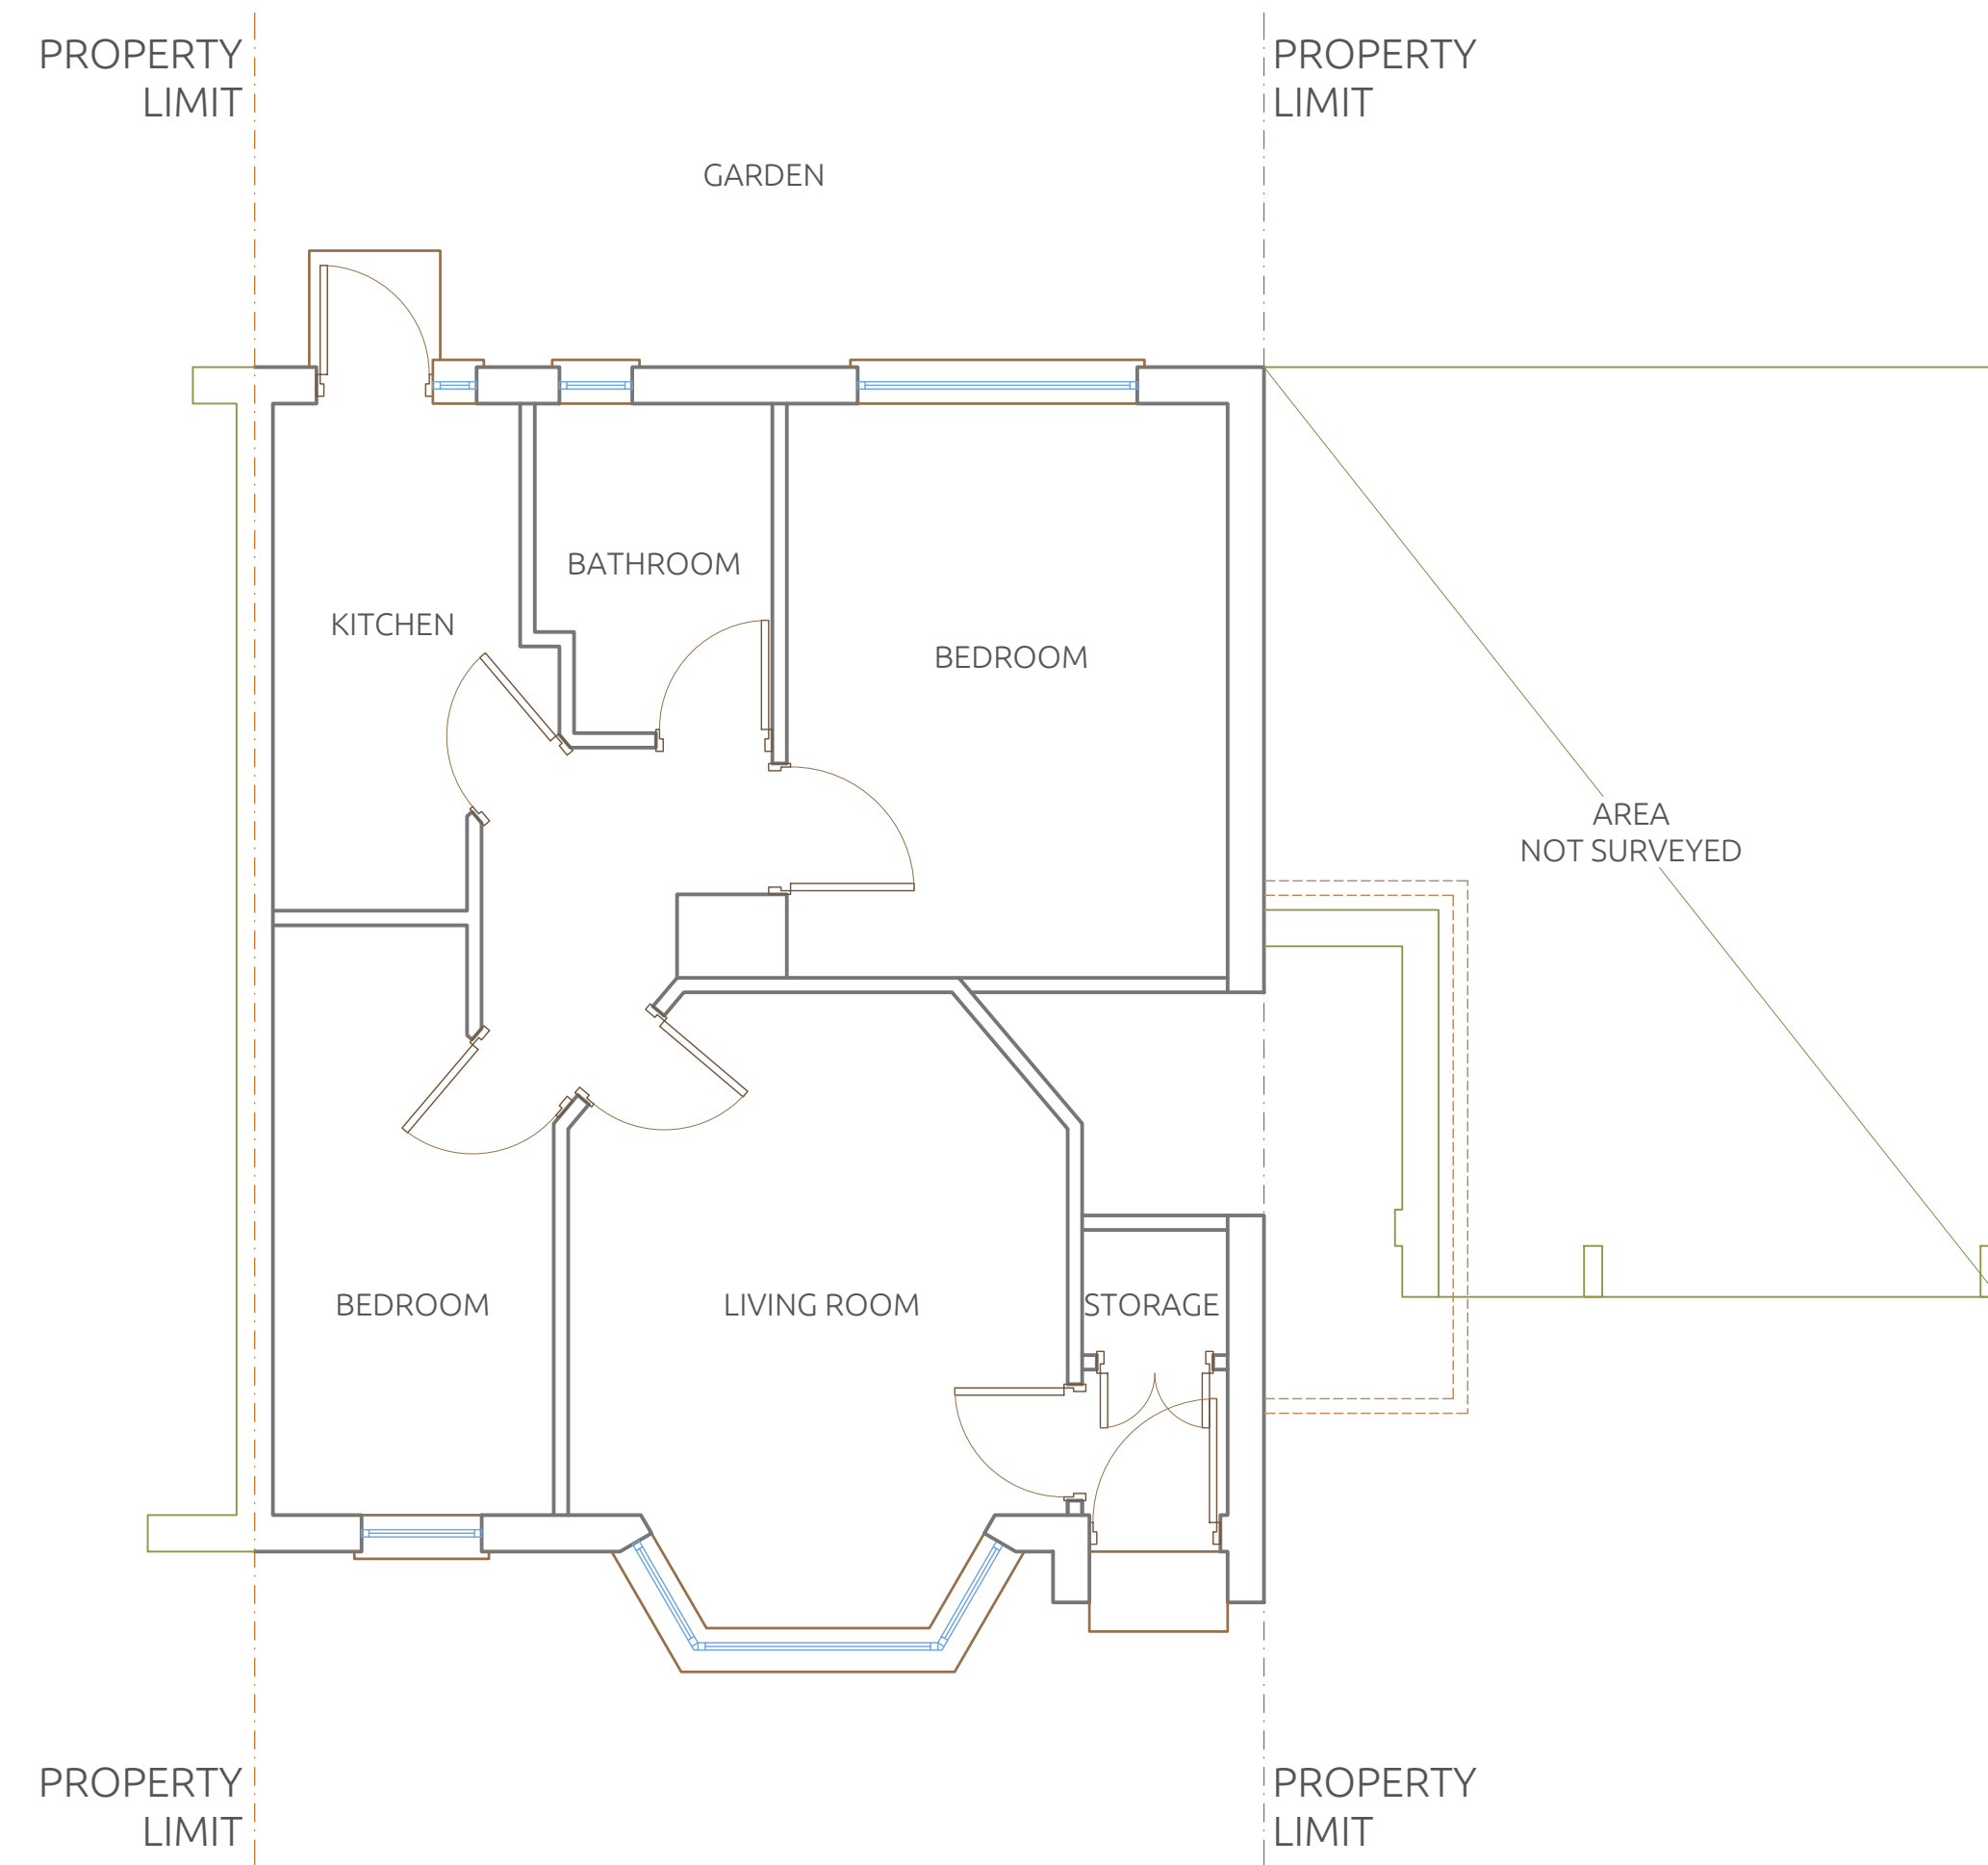


EXISTING Ground Floor Plan  
Scale : 1 | 50

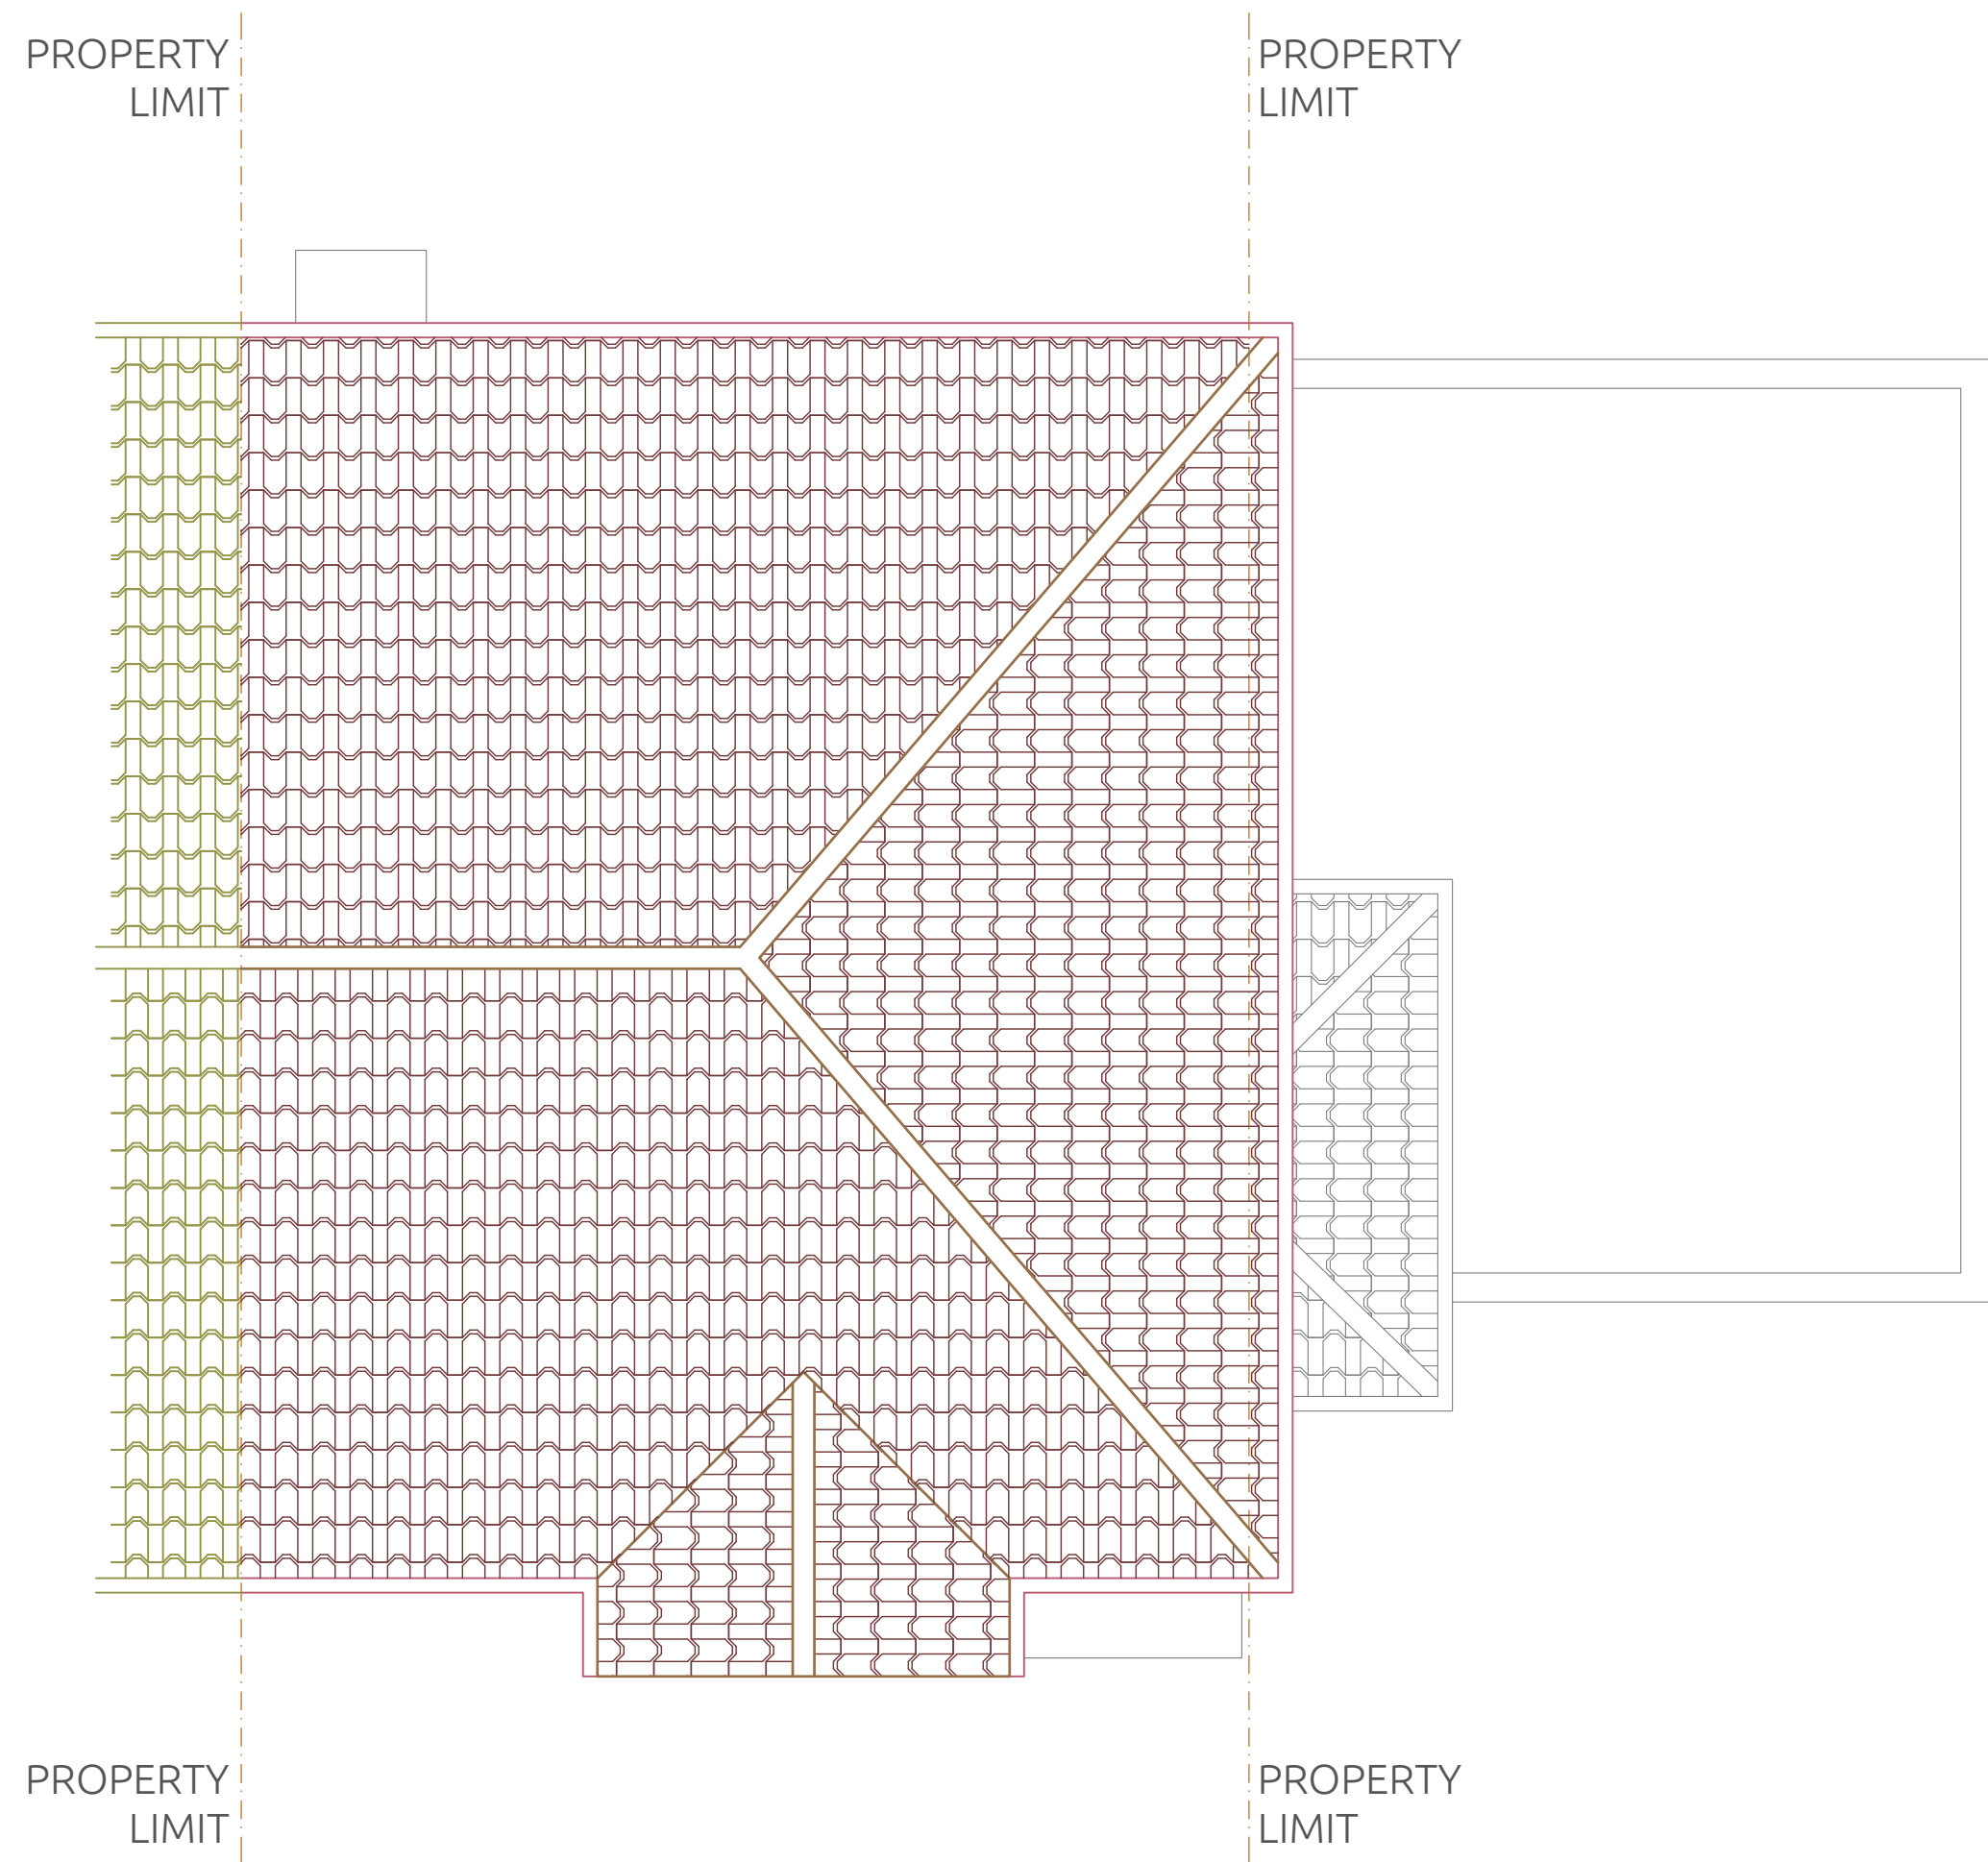


EXISTING Roof Plan  
Scale : 1 | 50




EXISTING Front Elevation  
Scale : 1 | 50

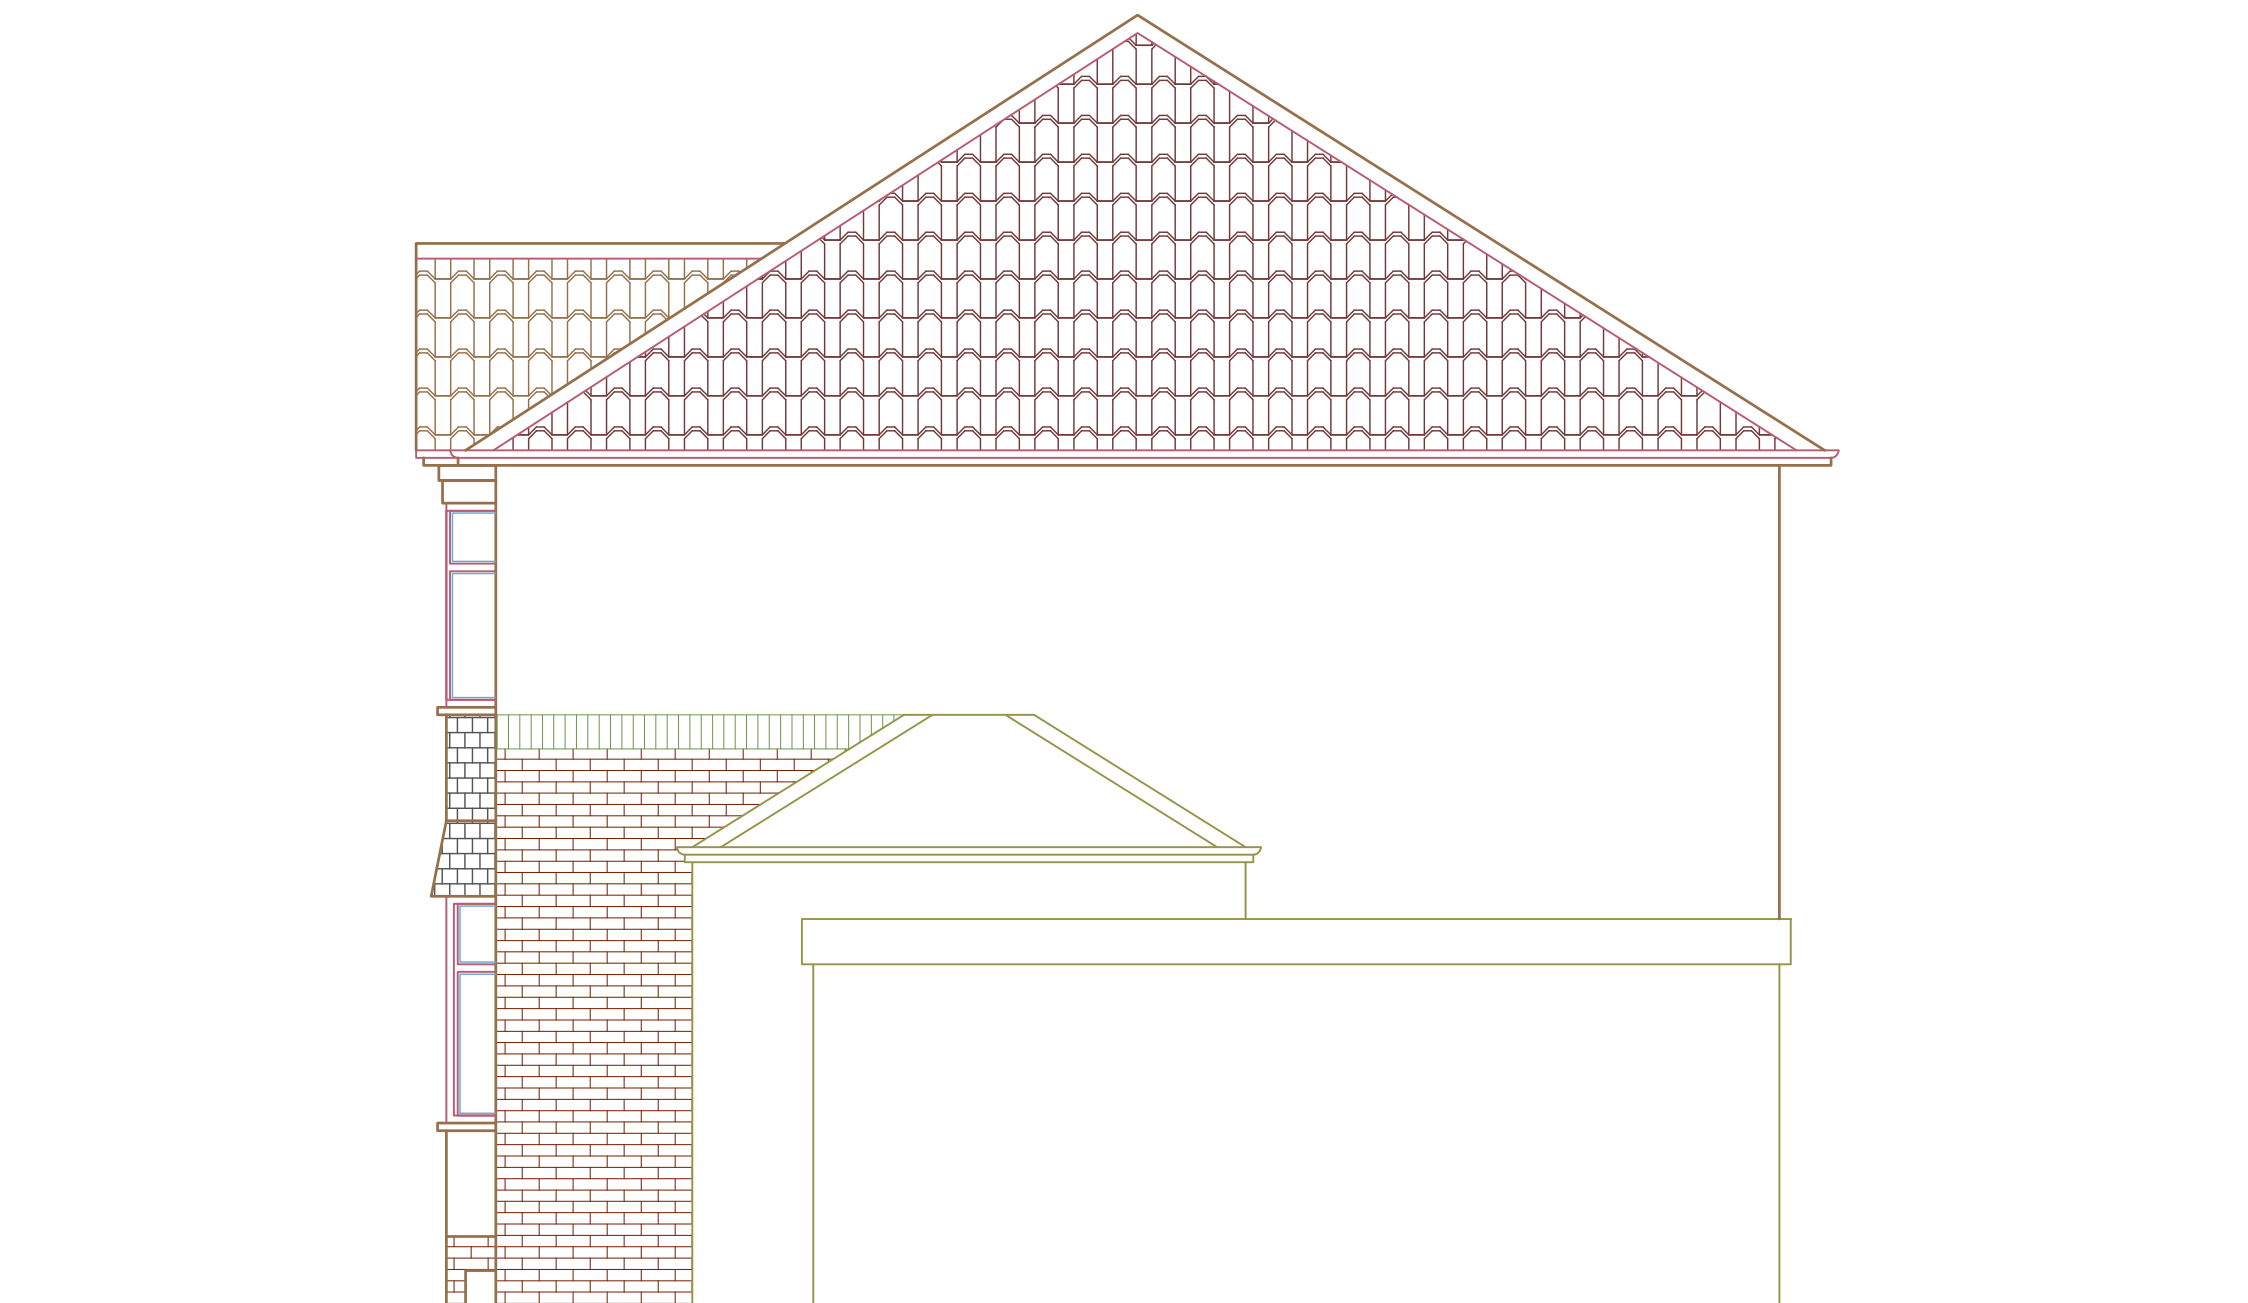

EXISTING Side Elevation  
Scale : 1 | 50

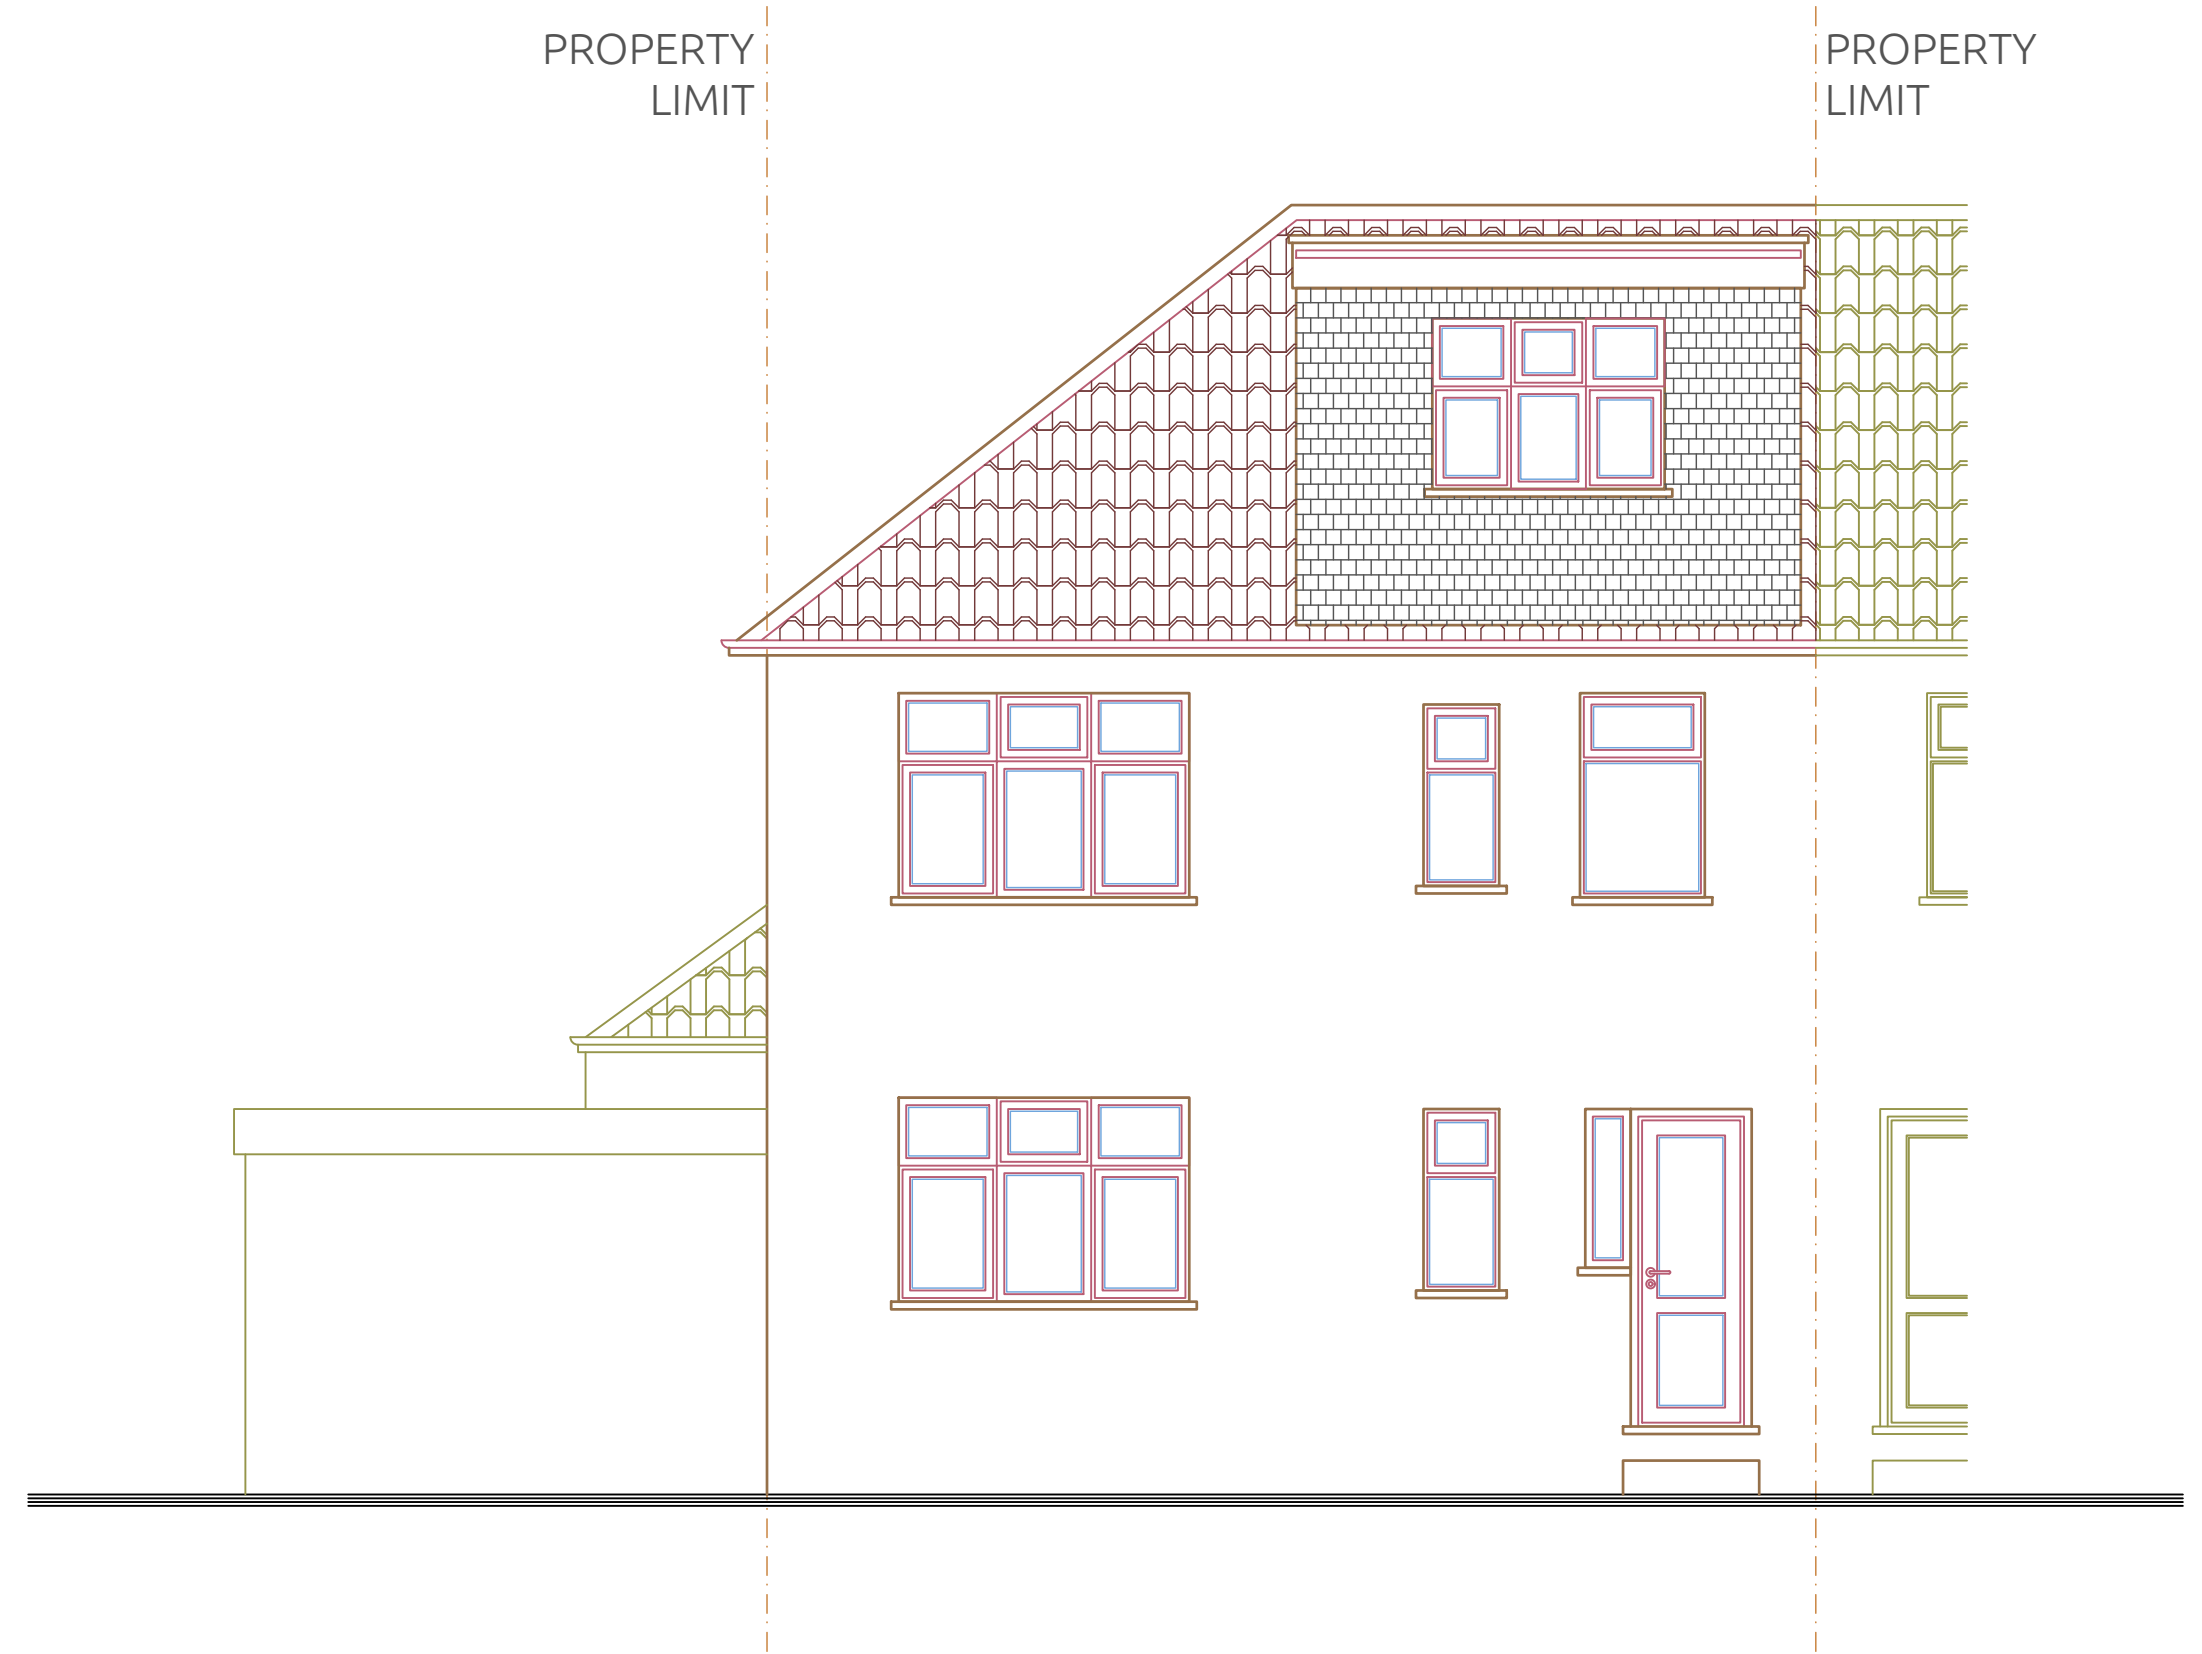

EXISTING Rear Elevation  
Scale : 1 | 50

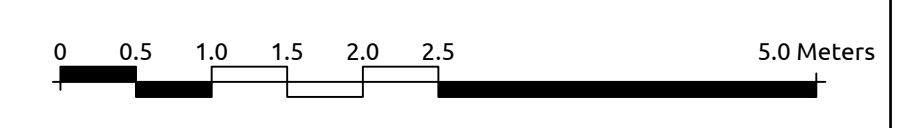



Notes

- 1 | The drawings are scaled for planning purposes only. The contractor is requested to check all dimensions before the work is put in hand.
- 2 | Read in conjunction with all other Architect's and structural engineer's drawings.

- 3 | All work to comply with current Building Regulations and codes of practice.
- 4 | Report any discrepancies to the contract administrator before undertaking the work described in the drawings.
- 5 | Dimensions are approximate site dimensions and are to be verified by the contractor on site

- before any fabrication / site works occur.
- 6 | Contractor is responsible for all temporary propping to existing structure.

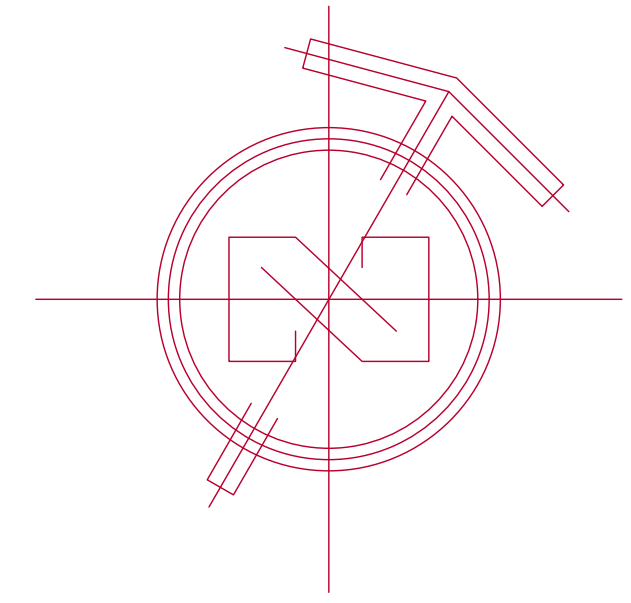

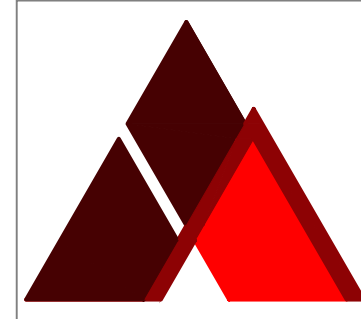

ace  
engineering solutions

www.aceengs.co.uk

© 2025 Ace engineering solutions  
All rights reserved



|                  |                                      |               |              |                   |                   |
|------------------|--------------------------------------|---------------|--------------|-------------------|-------------------|
| Project :        | 11<br>BERNARD GARDENS                | Designed By : | Aa. H.       | Date :            | 27 - MAR - 2025   |
| Location:        | 11 Bernard Gardens<br>HAYES, UB4 9ER | Drawn By :    | Co. A.       | Revision Number : | 04                |
| Ordered By :     | ---                                  | Checked By :  | Aa. H.       | Drawing Title :   | Existing Drawings |
| Project Number : | 2 5 0 2 9 3                          | Approved By : | An. H.       | DWG No :          | AR - 011          |
|                  |                                      | Field :       | Architecture |                   |                   |
|                  |                                      | Scale :       | 1   50 @ A1  |                   |                   |