


## General Notes


© ABAY ARCHITECTURE RIBA

All dimensions and levels to be checked on site and any discrepancies to be reported to the architect before construction.

Written dimensions to be taken in preference to scaled dimensions.

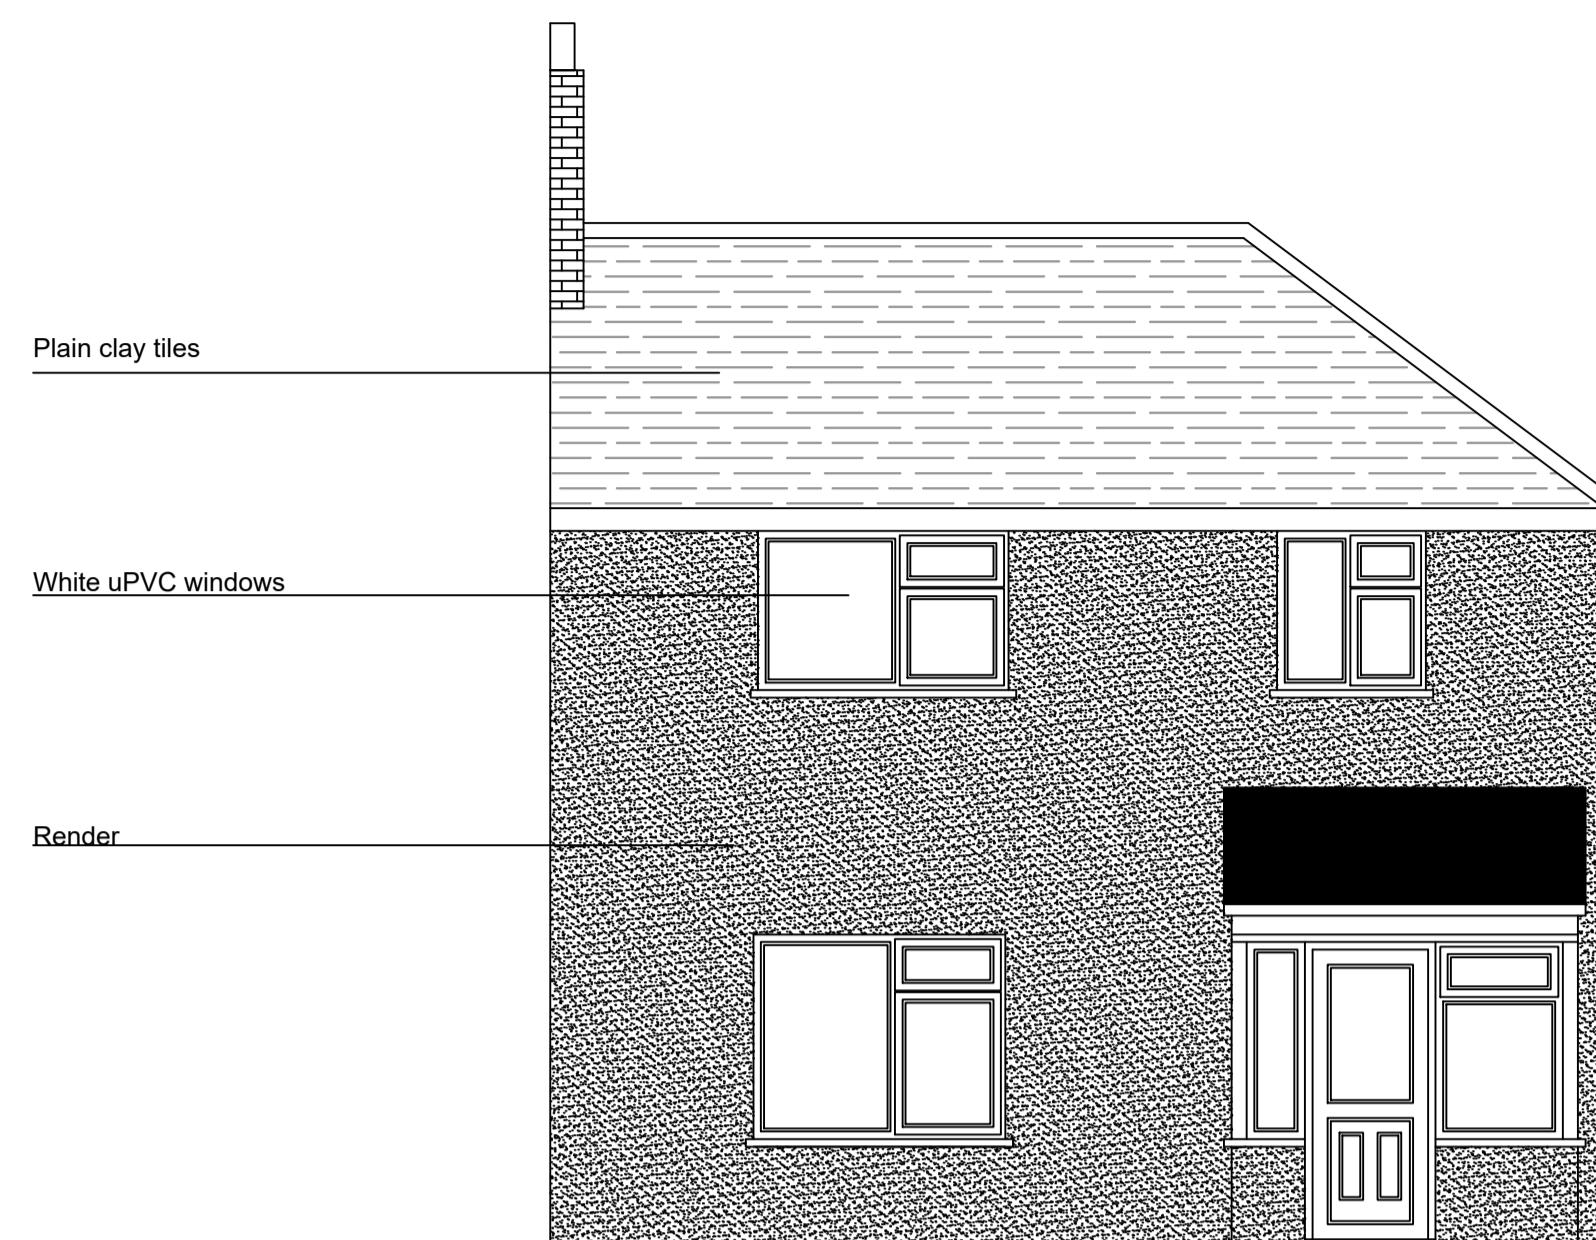

EXISTING FRONT ELEVATION A

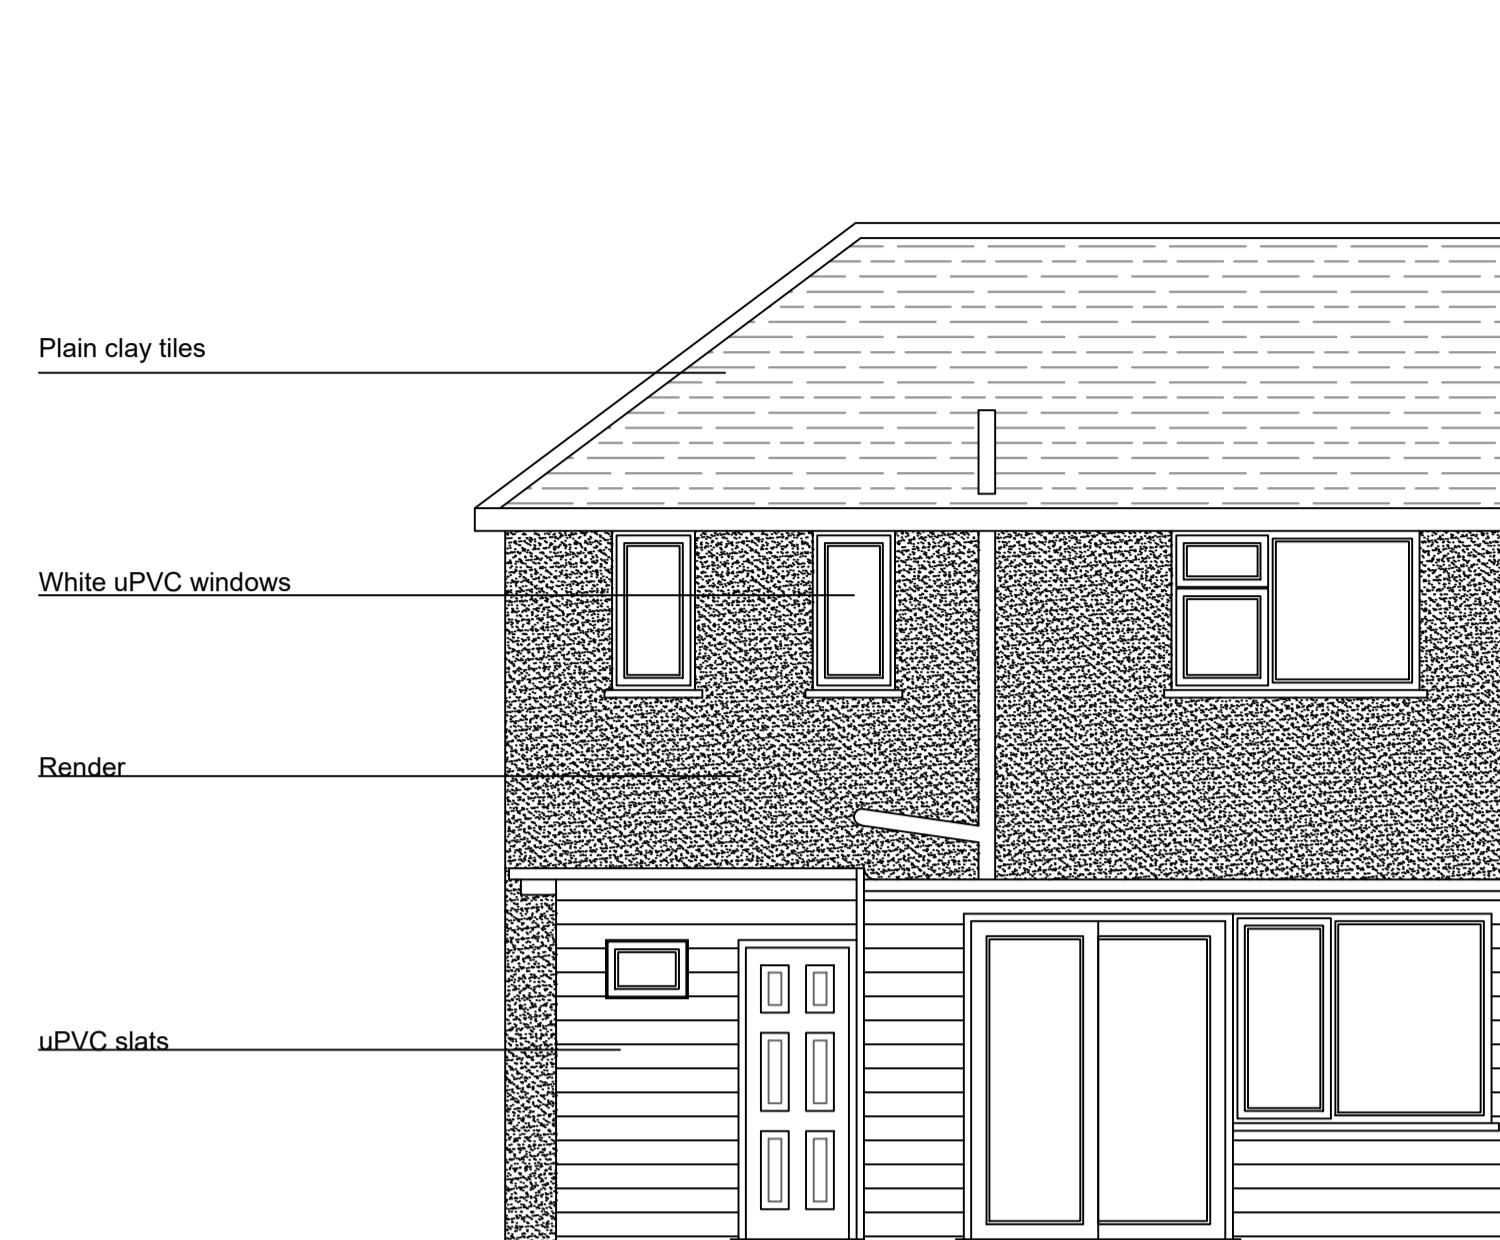

EXISTING REAR ELEVATION C

Rev	Date	Amendment
-----	------	-----------

## CLIENT

23 POPLAR AVENUE  
WEST DRAYTON  
UB7 8LF

## PROJECT

EXISTING  
ELEVATIONS

DATE  
18.05.25


SCALE  
1:50 @ A1

DRAWN  
NA


REV  
-

DRAWING NUMBER  
1628-P-012

Neha Abayawardana RIBA  
abay.architecture@yahoo.com

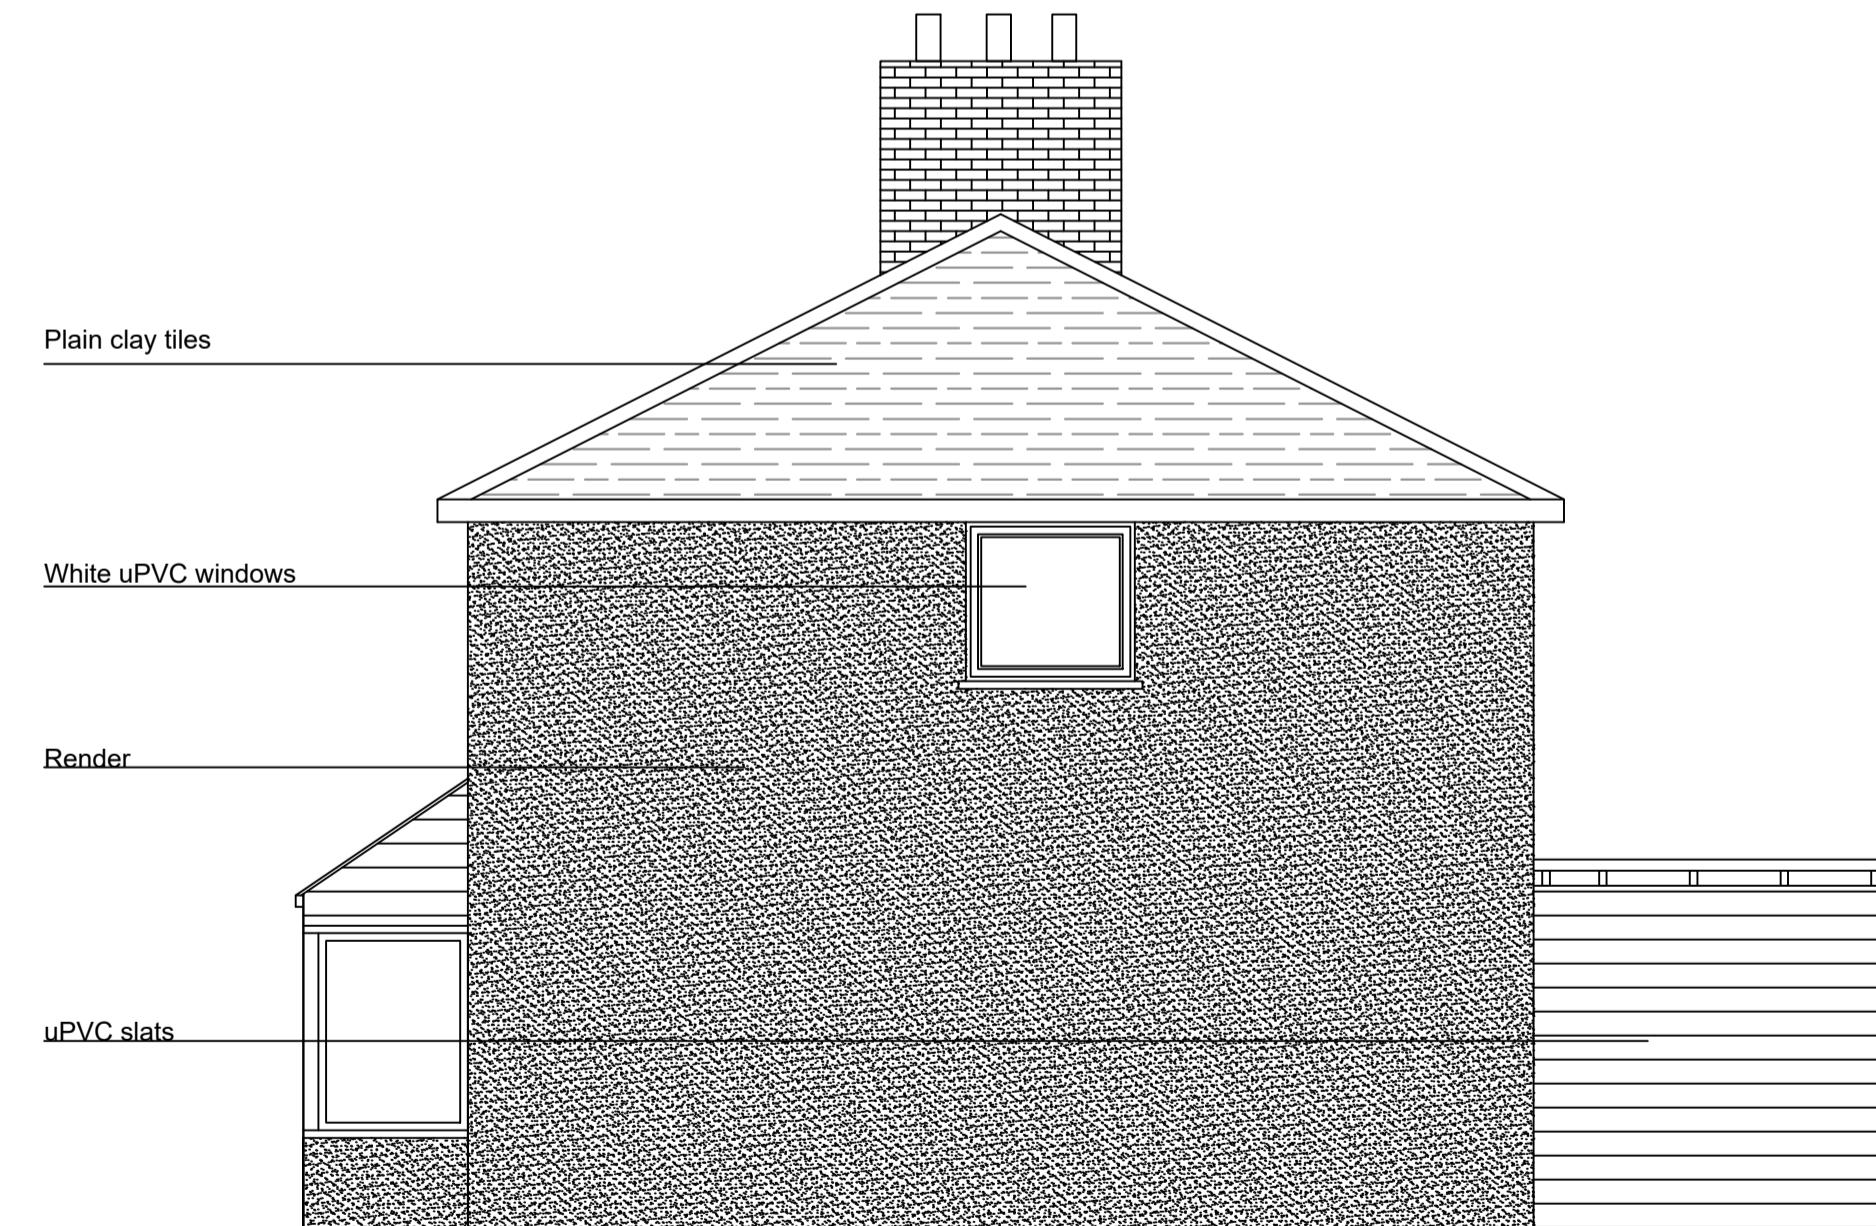

EXISTING REAR ELEVATION D

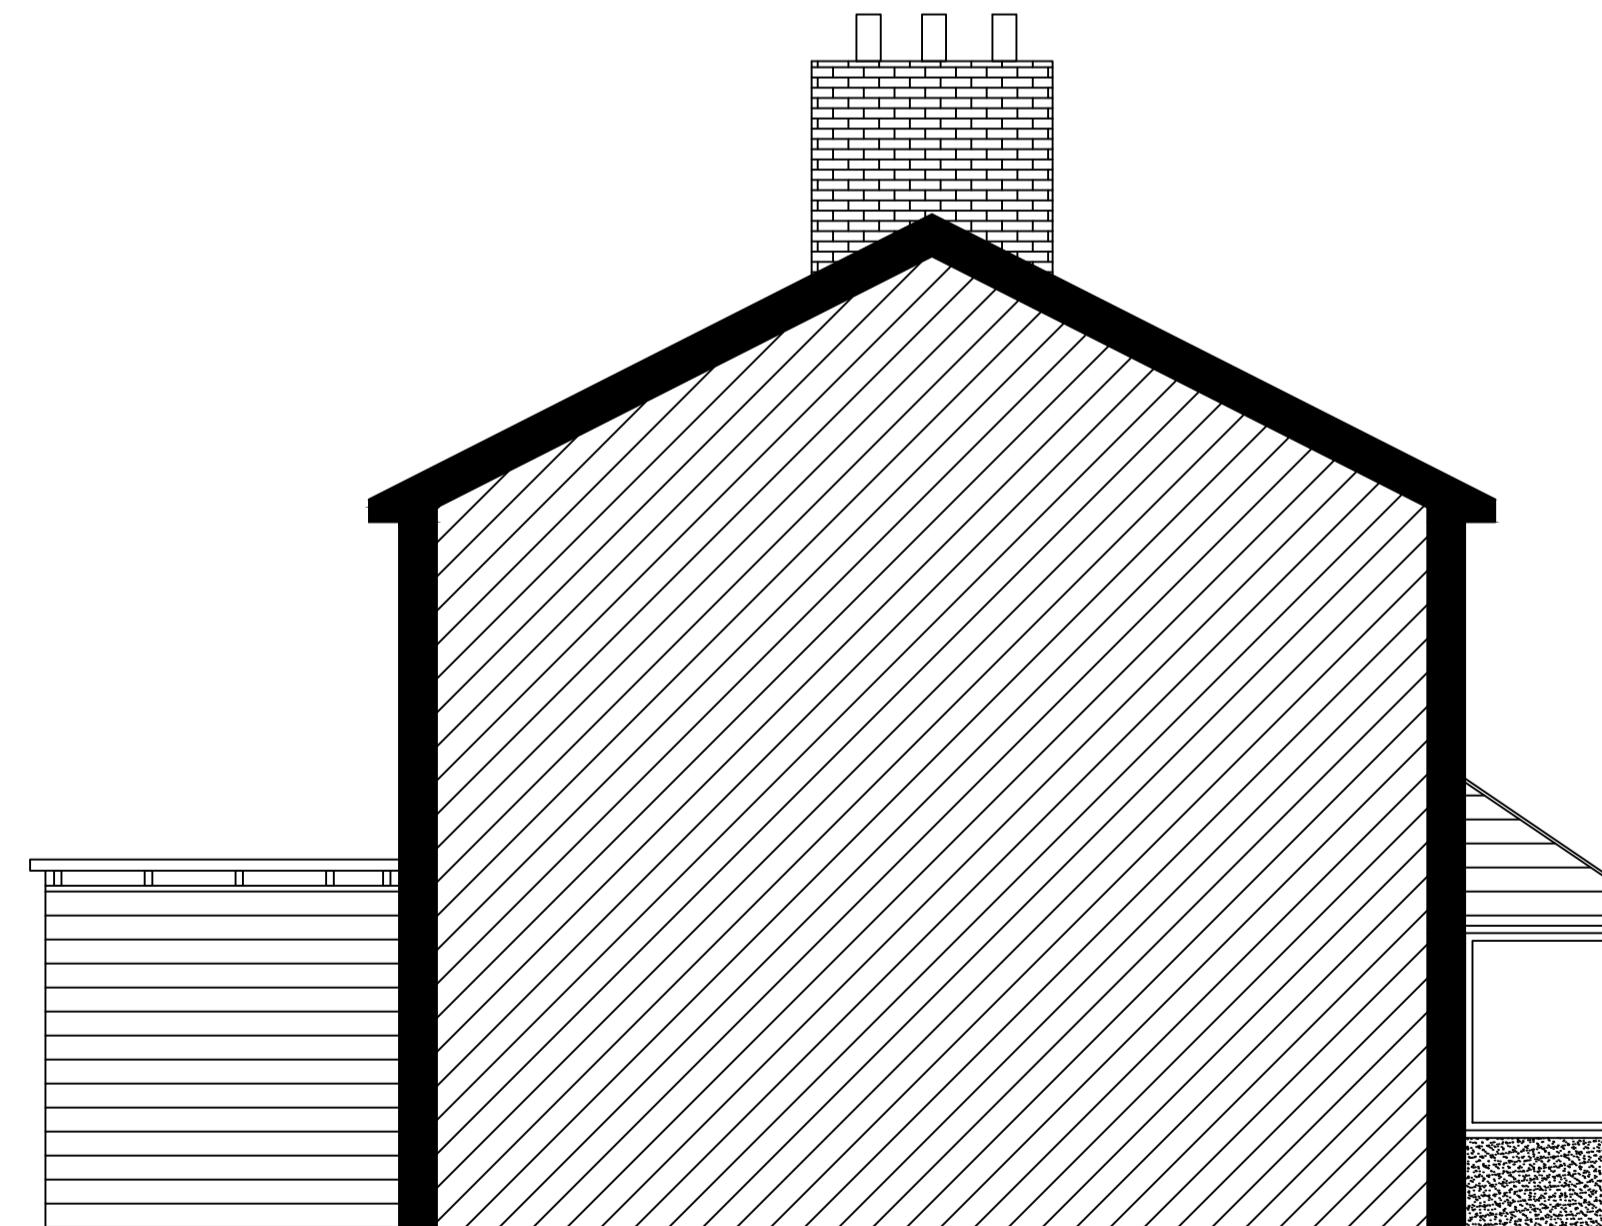

EXISTING REAR ELEVATION B

ABAY ARCHITECTURE