




LAWFUL CERTIFICATE APPLICATION
FOR: HIP TO GABLE LOFT CONVERSION

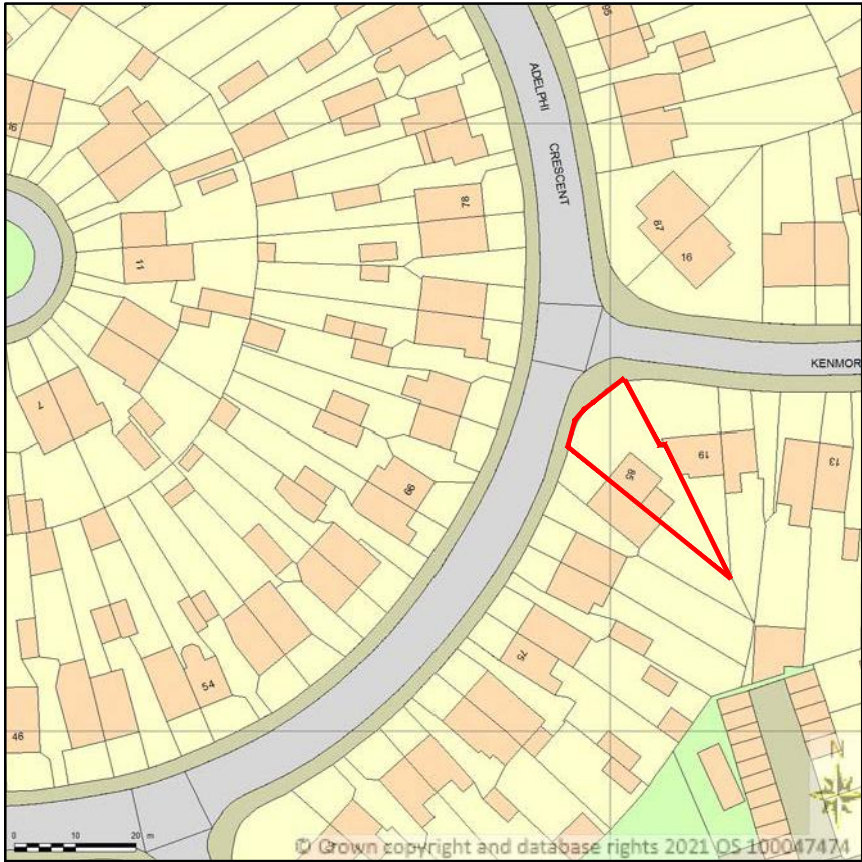

SITE LOCATION PLAN
AREA 2 HA
SCALE 1:1250 on A4
CENTRE COORDINATES: 509571, 182749



Supplied by Streetwise Maps Ltd
www.streetwise.net
Licence No: 100047474

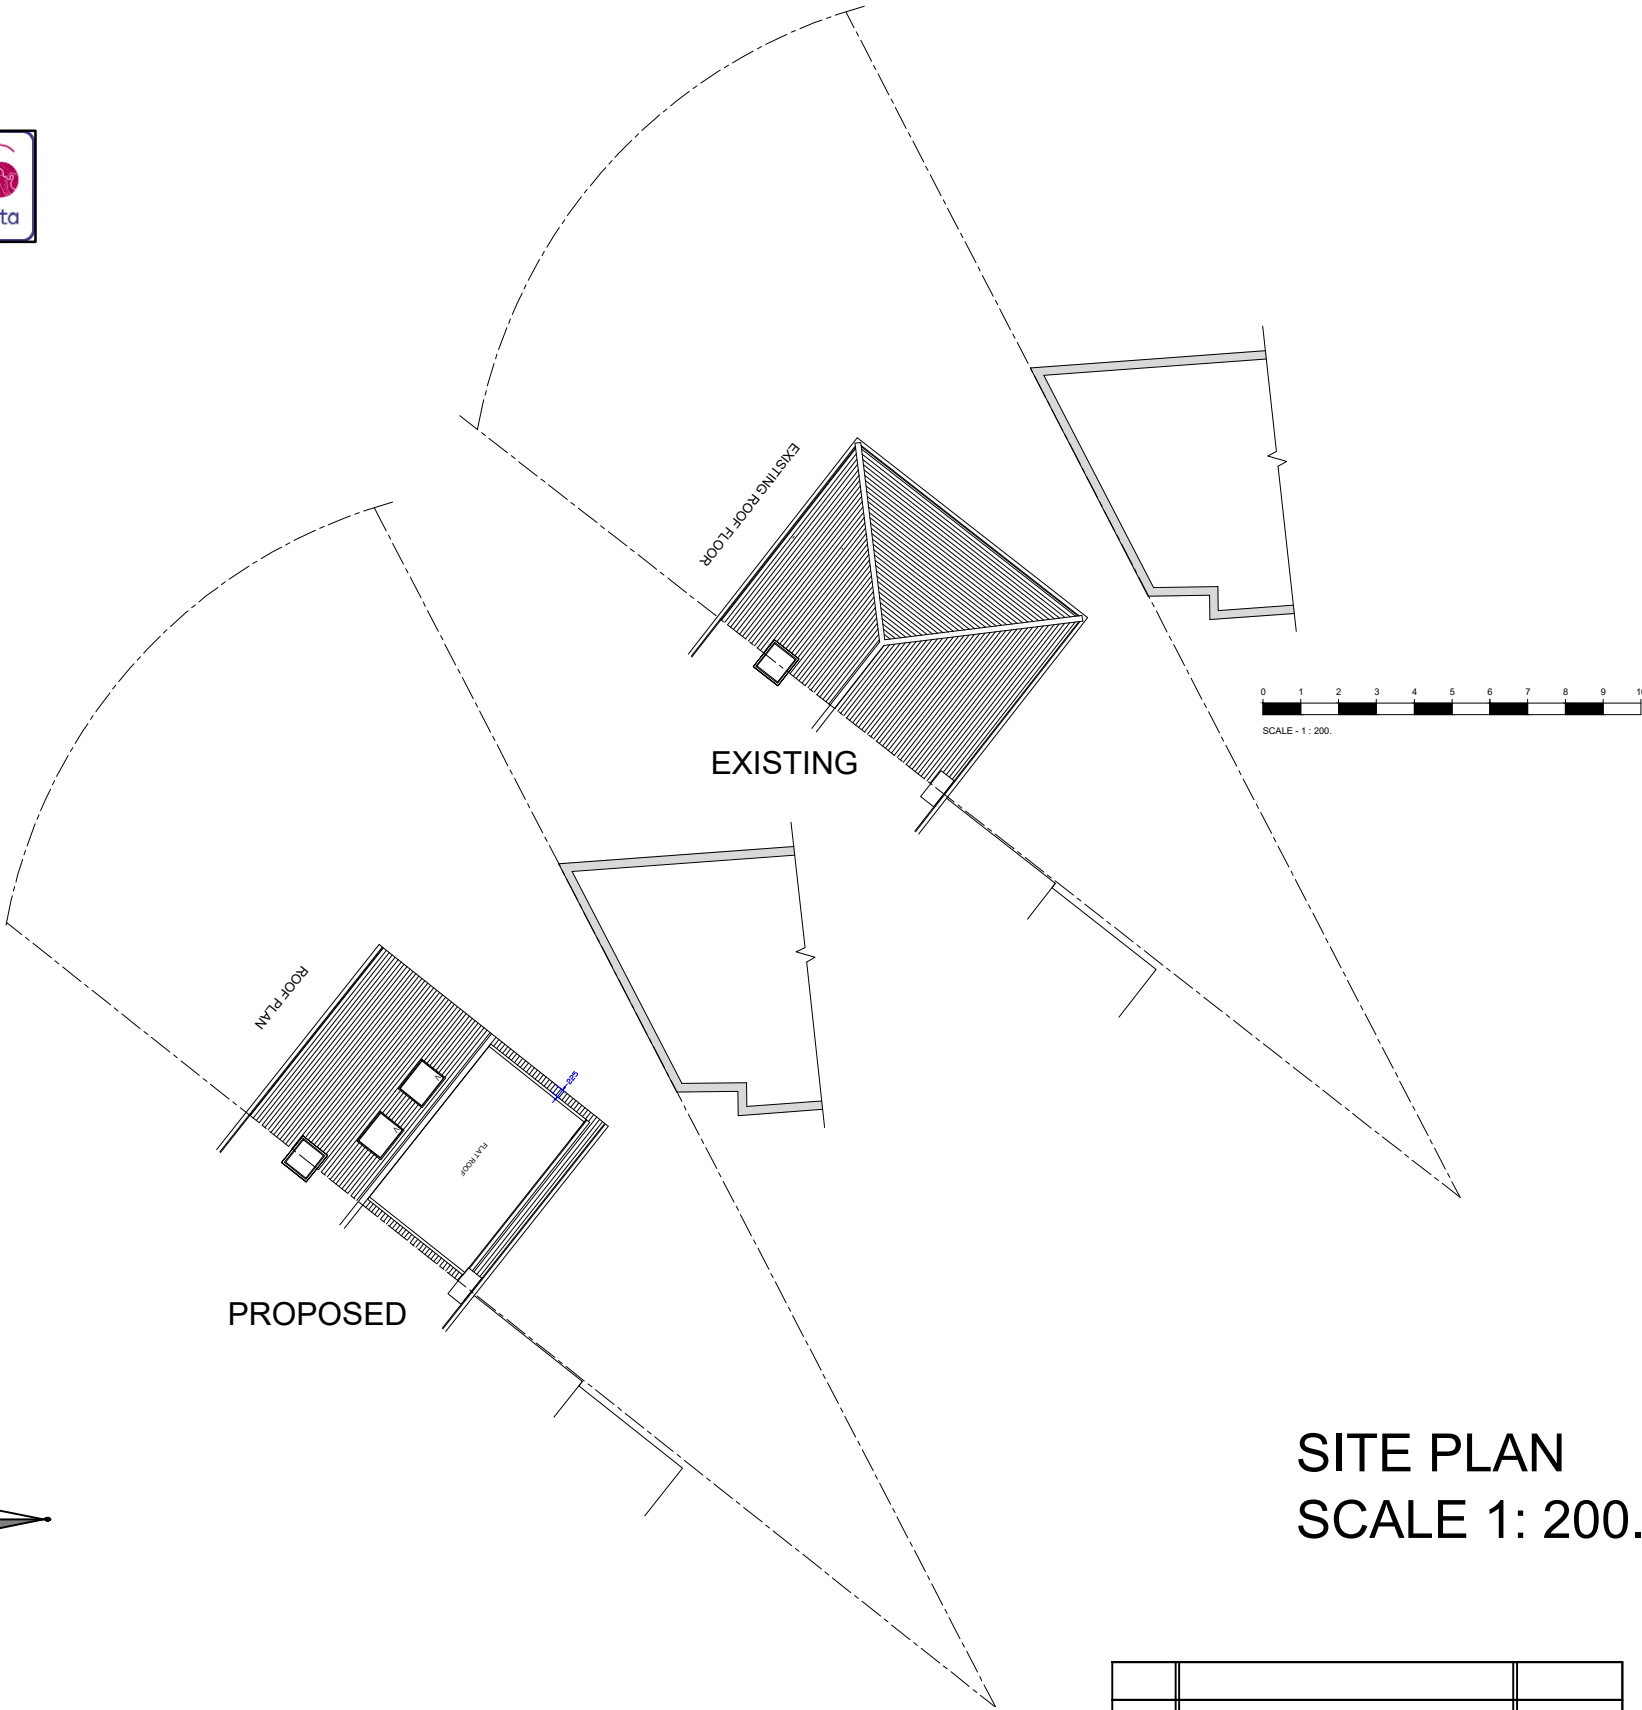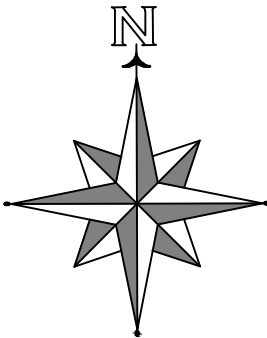

SITE PLAN
SCALE 1: 200.

 TECON Ltd. Consulting Civil & Structural Engineers 116a High Street Edgware, Middlesex, HA8 7EL TEL: 07956244652 E: teconltd@hotmail.com	NOTES:	NOT FOR CONSTRUCTION	Client	Scale 1: 1250 / 1: 200	Size A3	Drawing Title LOCATION PLAN & SITE PLAN			
						Drawing No.			
						11742			
						P			
			Job Title 85 ADELPHI CRESCENT, HAYES, UB4 8NB	Drawn by T .L.	Date MAY 2025	101			