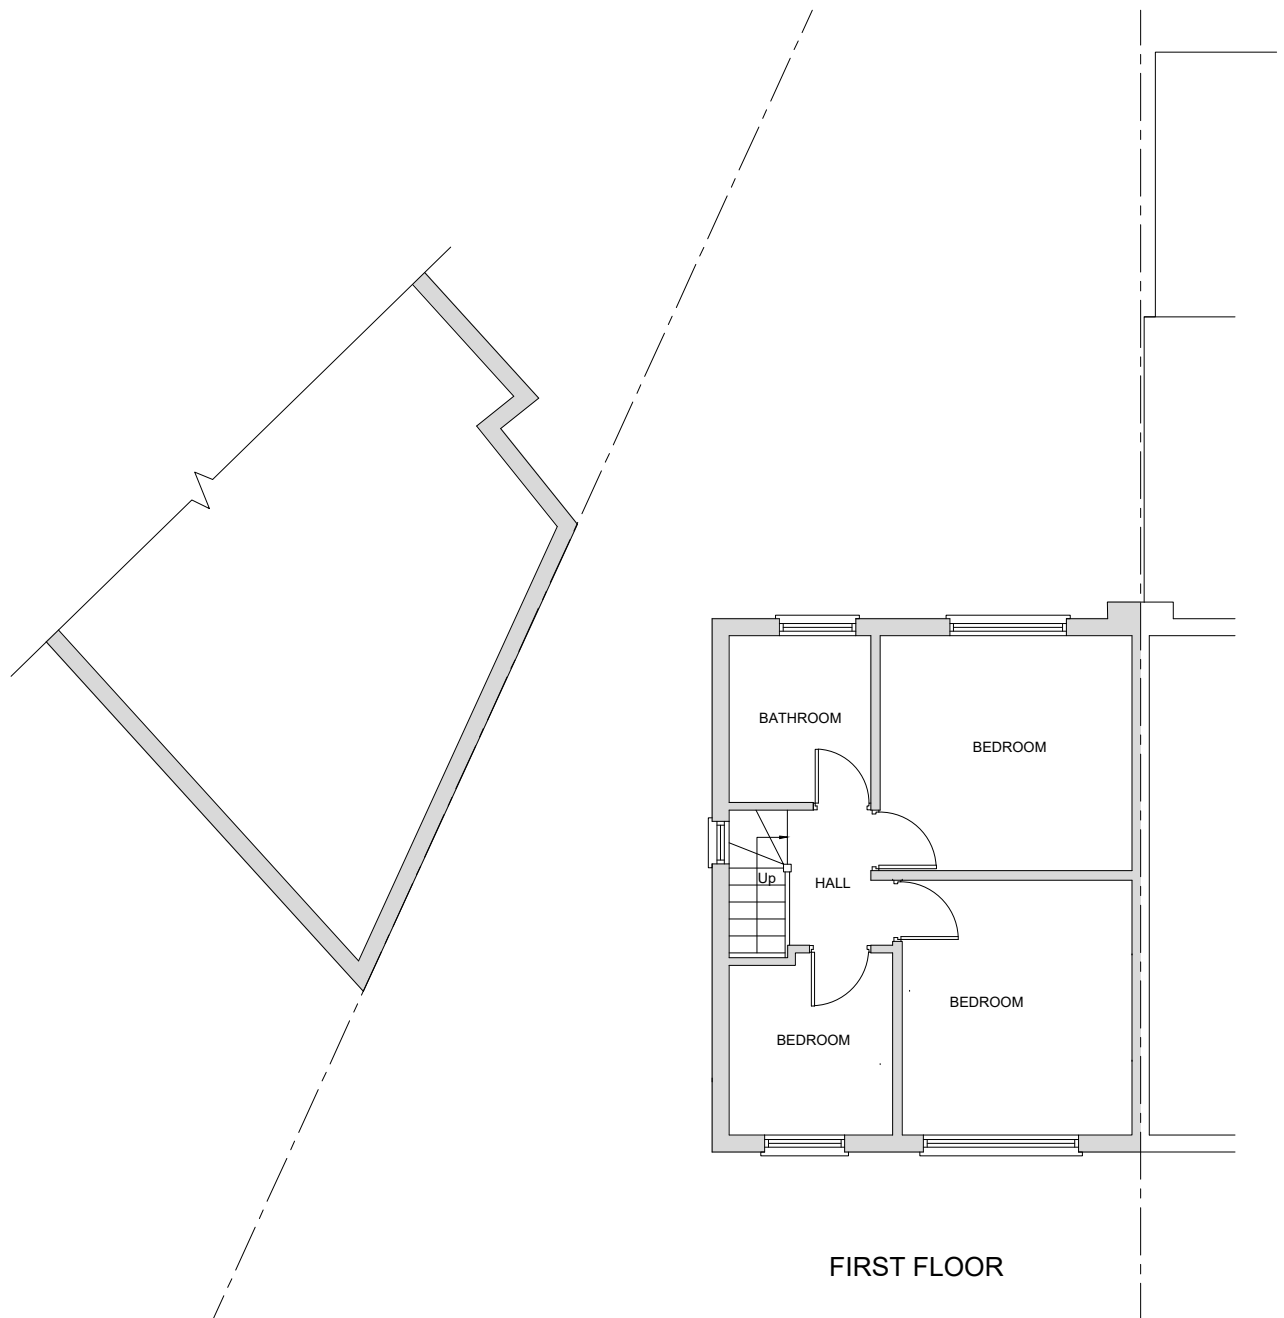
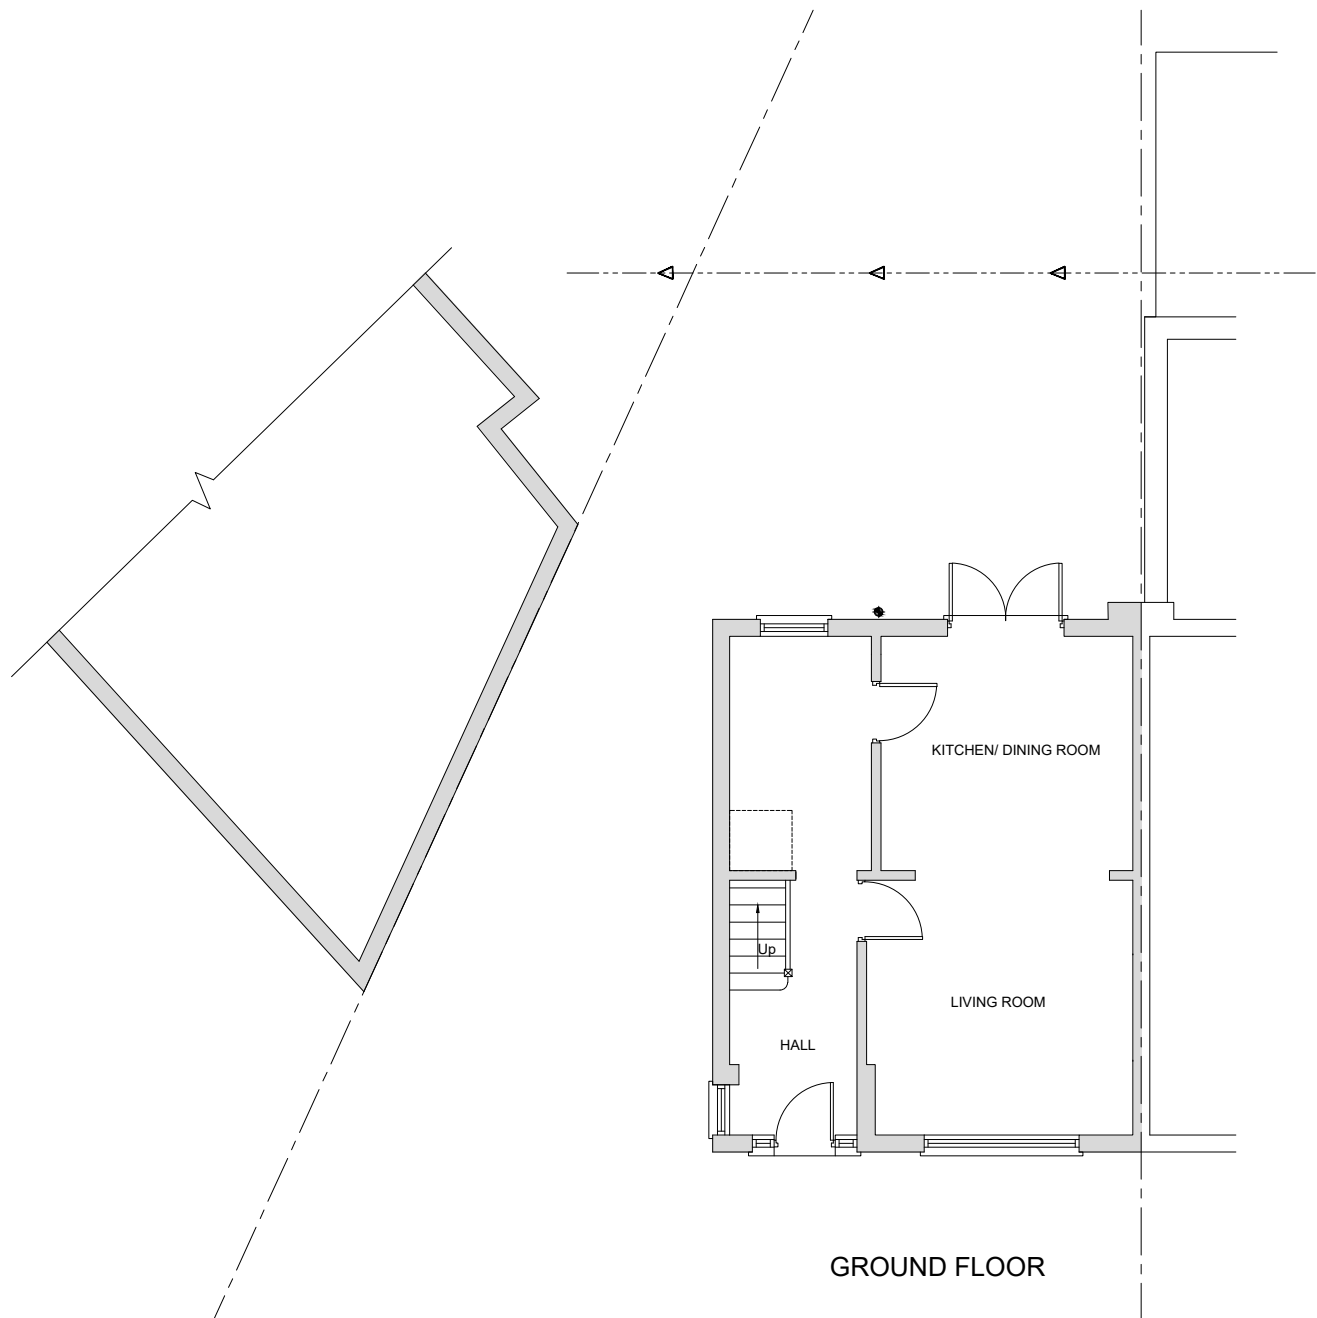


TL TECON Ltd. Consulting Civil & Structural Engineers 116a High Street Edgware, Middlesex, HA8 7EL TEL: 07956244652 E: teconltd@hotmail.com	NOTES:	Client	Scale 1: 100	Size A3	Drawing Title EXISTING FLOOR PLANS			
					Drawing No.			
					11742			
					P			
	NOT FOR CONSTRUCTION	Job Title 85 ADELPHI CRESCENT, HAYES, UB4 8NB	Drawn by T .L.		102			
			Date MAY 2025					