




NOTES:
1. All dimensions are in mm unless noted otherwise.

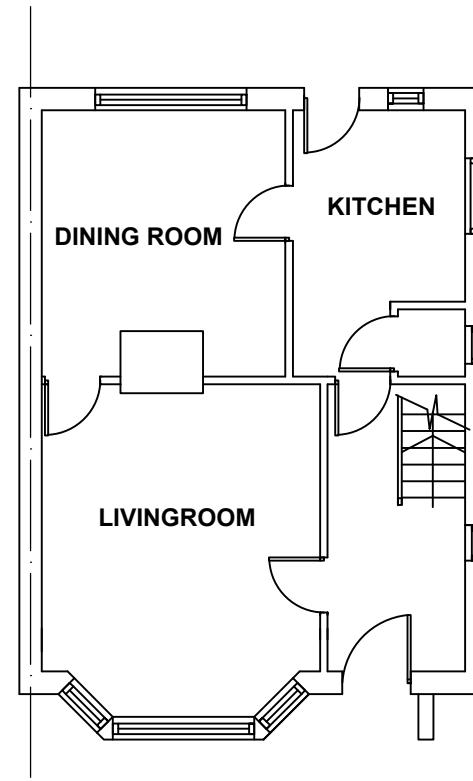

EXISTING GROUND FLOOR
scale 1:100

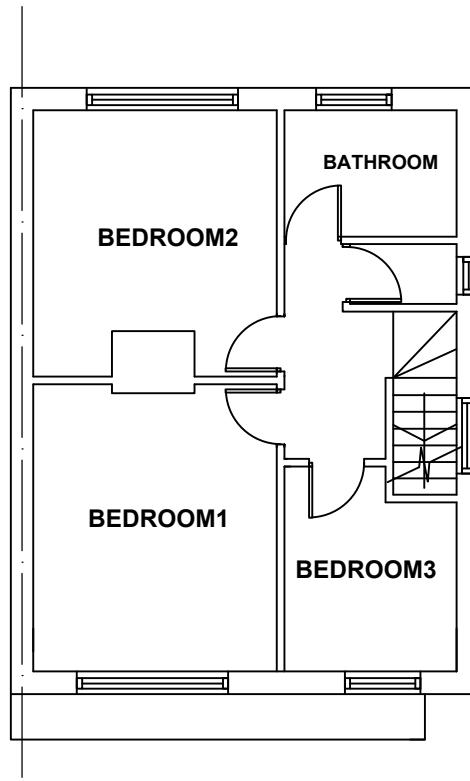

EXISTING FIRST FLOOR
scale 1:100

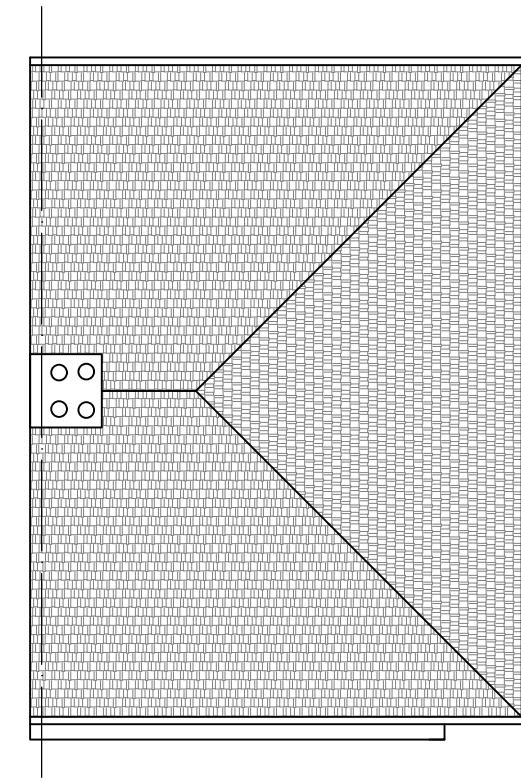


EXISTING ROOF FLOOR
scale 1:100

SCALE BAR 1:100
0 2.5 5m


A	First Issue	23/05/2025
Version	Amendment	Checked /Approved and date
	client name Mr. Sheikh Islam	
	Address 23 Violet Avenue - Uxbridge - UB8 3PP	
Purpose Prior approval	Drawing Title Existing plan	
Scale (at A3 size) As shown	Telephone 07434 658624	Drawing Number 040203-EX002
		Version A

NOTES:
1. All dimensions are in mm unless noted otherwise.

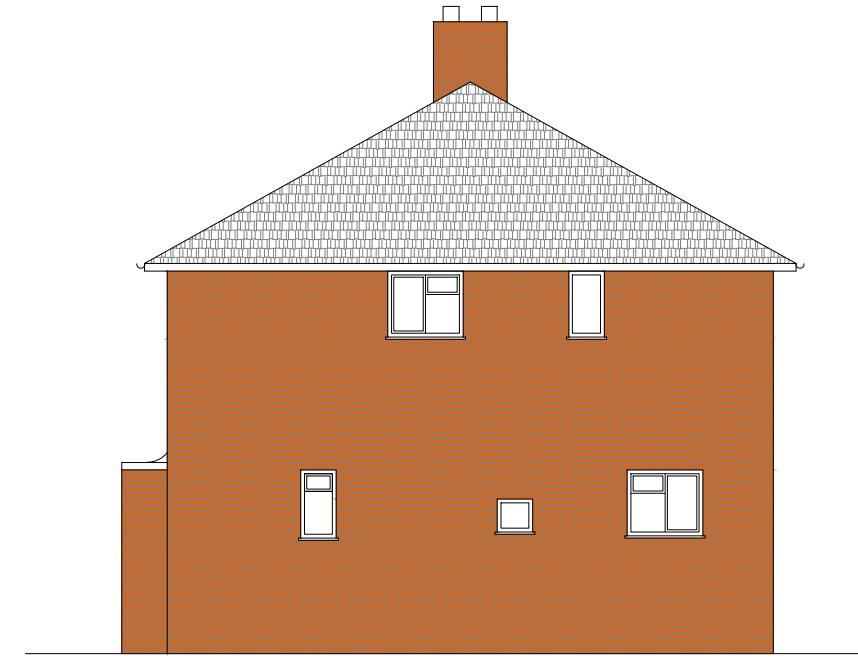

EXISTING SIDE ELEVATION (1)

scale 1:100

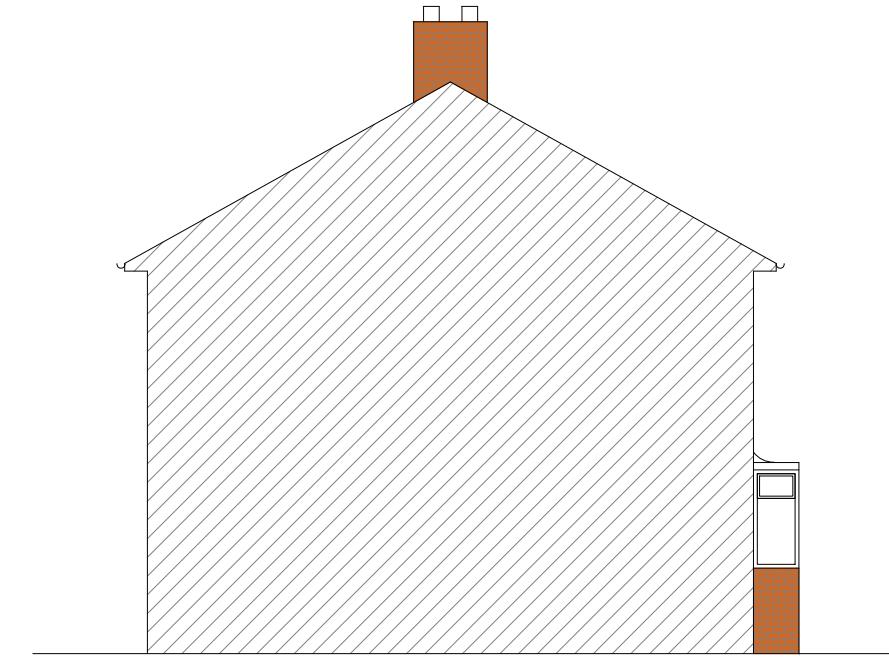

EXISTING SIDE ELEVATION (2)

scale 1:100



A	First Issue	23/05/2025
Version	Amendment	Checked /Approved and date
	client name Mr. Sheikh Islam	
	Address 23 Violet Avenue - Uxbridge - UB8 3PP	
Purpose Prior approval	Drawing Title Existing Elevation	
Scale (at A3 size) As shown	Telephone 07434 658624	Drawing Number 040203-EX003
		Version A

NOTES:
1. All dimensions are in mm unless noted otherwise.



EXISTING FRONT ELEVATION
scale 1:100




EXISTING REAR ELEVATION
scale 1:100




A	First Issue	23/05/2025
Version	Amendment	Checked /Approved and date
	client name Mr. Sheikh Islam	
Address 23 Violet Avenue - Uxbridge - UB8 3PP	Drawing Title	
Purpose Prior approval	Existing Elevation	
Scale (at A3 size) As shown	Telephone 07434 658624	Drawing Number 040203-EX004
		Version A


NOTES:
1. All dimensions are in mm unless noted otherwise.

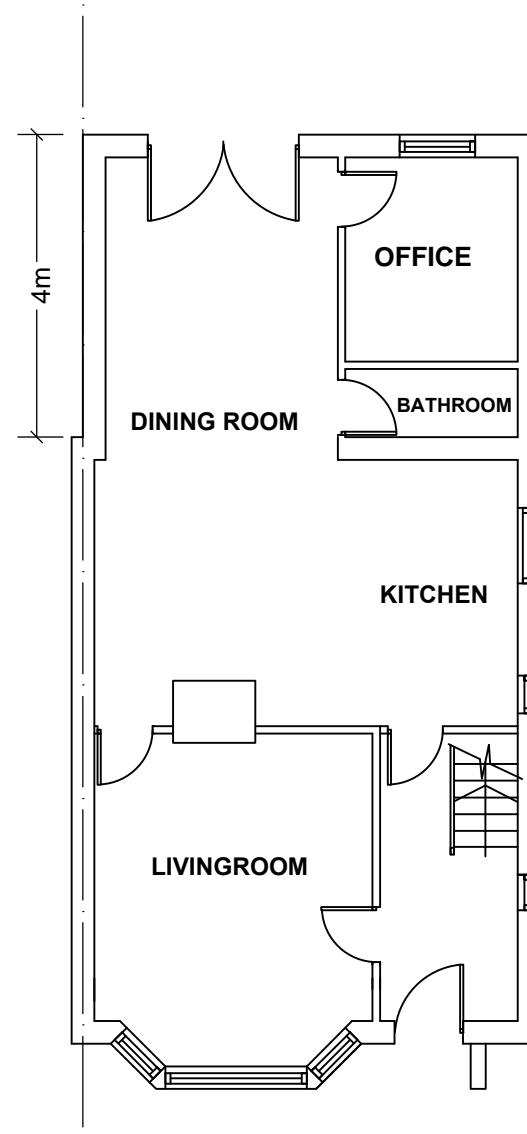

PROPOSED GROUND FLOOR
scale 1:100

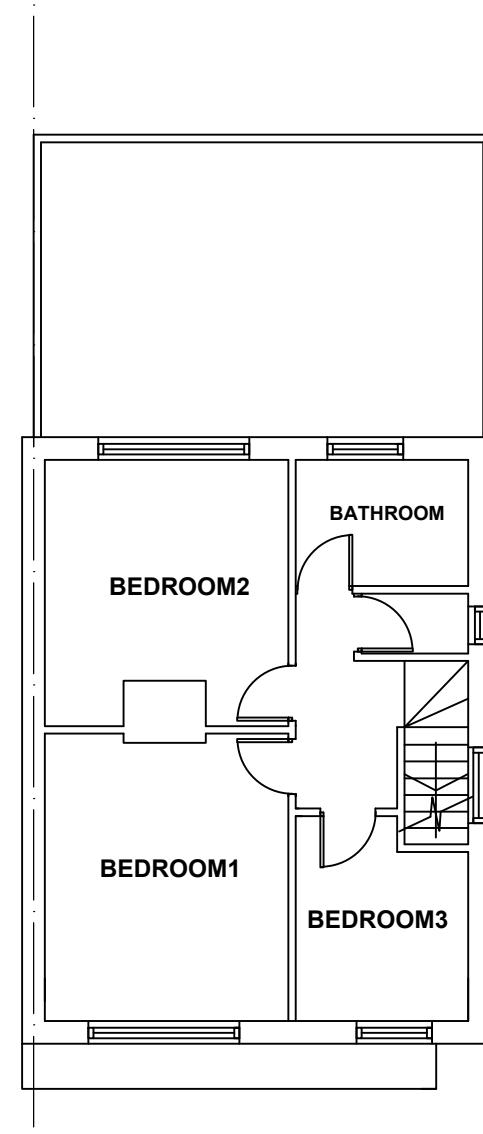

PROPOSED FIRST FLOOR
scale 1:100

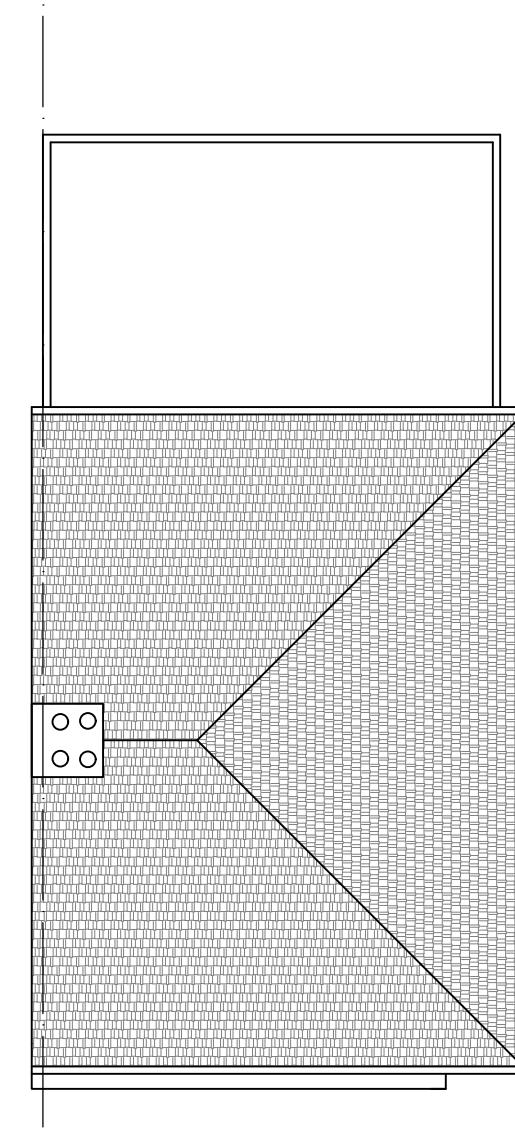


PROPOSED ROOF FLOOR
scale 1:100




A	First Issue	23/05/2025
Version	Amendment	Checked /Approved and date
	client name Mr. Sheikh Islam	
	Address 23 Violet Avenue - Uxbridge - UB8 3PP	
Purpose Prior approval	Drawing Title Proposed Plan	
Scale (at A3 size) As shown	Telephone 07434 658624	Drawing Number 040203-PR001
		Version A

NOTES:
1. All dimensions are in mm unless noted otherwise.

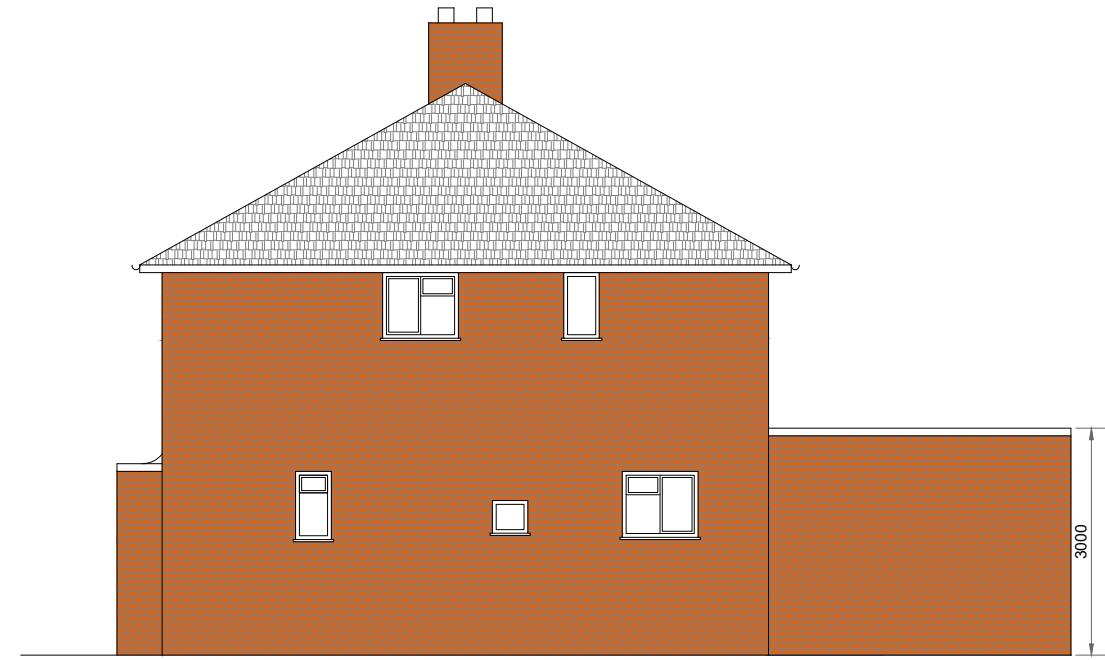

PROPOSED SIDE ELEVATION (1)
scale 1:100

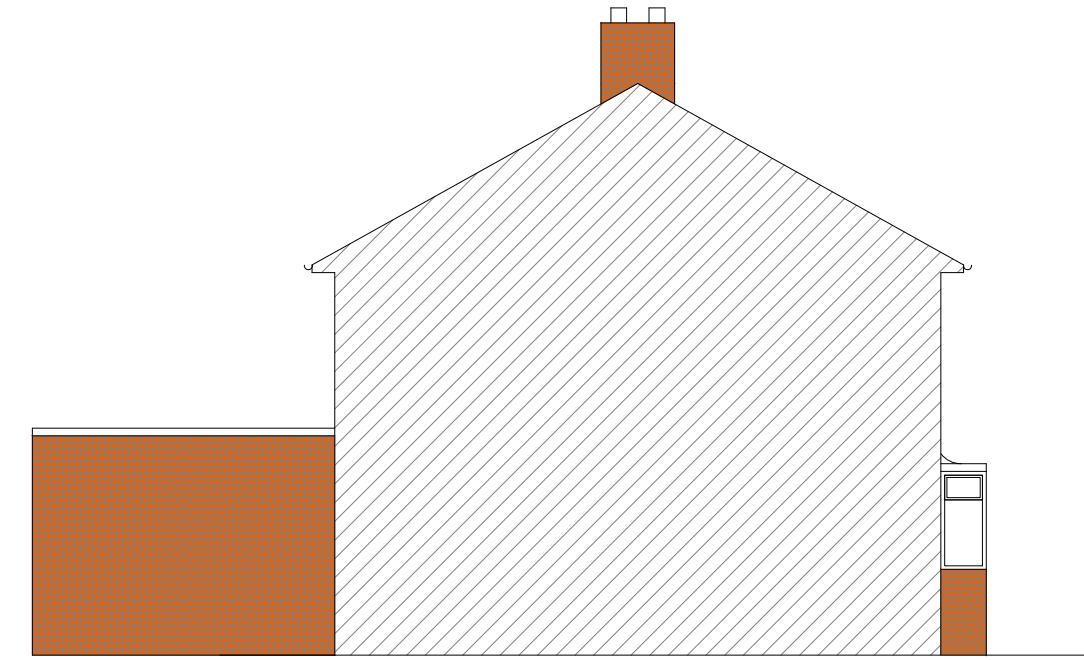


PROPOSED SIDE ELEVATION (2)
scale 1:100

SCALE BAR 1:100
0 2.5 5m

A	First Issue	23/05/2025
Version	Amendment	Checked /Approved and date
	client name Mr. Sheikh Islam	
Purpose Prior approval	Address 23 Violet Avenue - Uxbridge - UB8 3PP	Drawing Title Proposed Elevation
Scale (at A3 size) As shown	Telephone 07434 658624	Drawing Number 040203-PR002
		Version A

NOTES:
1. All dimensions are in mm unless noted otherwise.

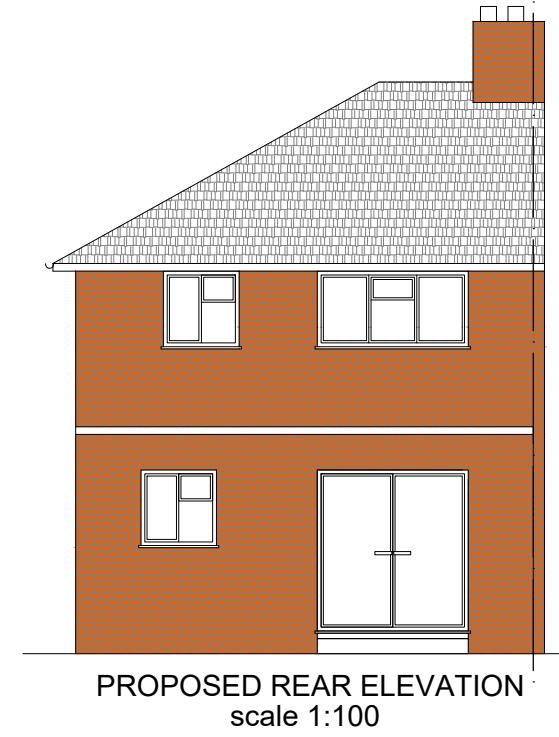

SCALE BAR 1:100
0 2.5 5m

A	First Issue	23/05/2025
Version	Amendment	Checked /Approved and date
	client name Mr. Sheikh Islam	
Purpose Prior approval	Address 23 Violet Avenue - Uxbridge - UB8 3PP	Drawing Title Proposed Elevation
Scale (at A3 size) As shown	Telephone 07434 658624	Drawing Number 040203-PR003
		Version A