


Site Plan

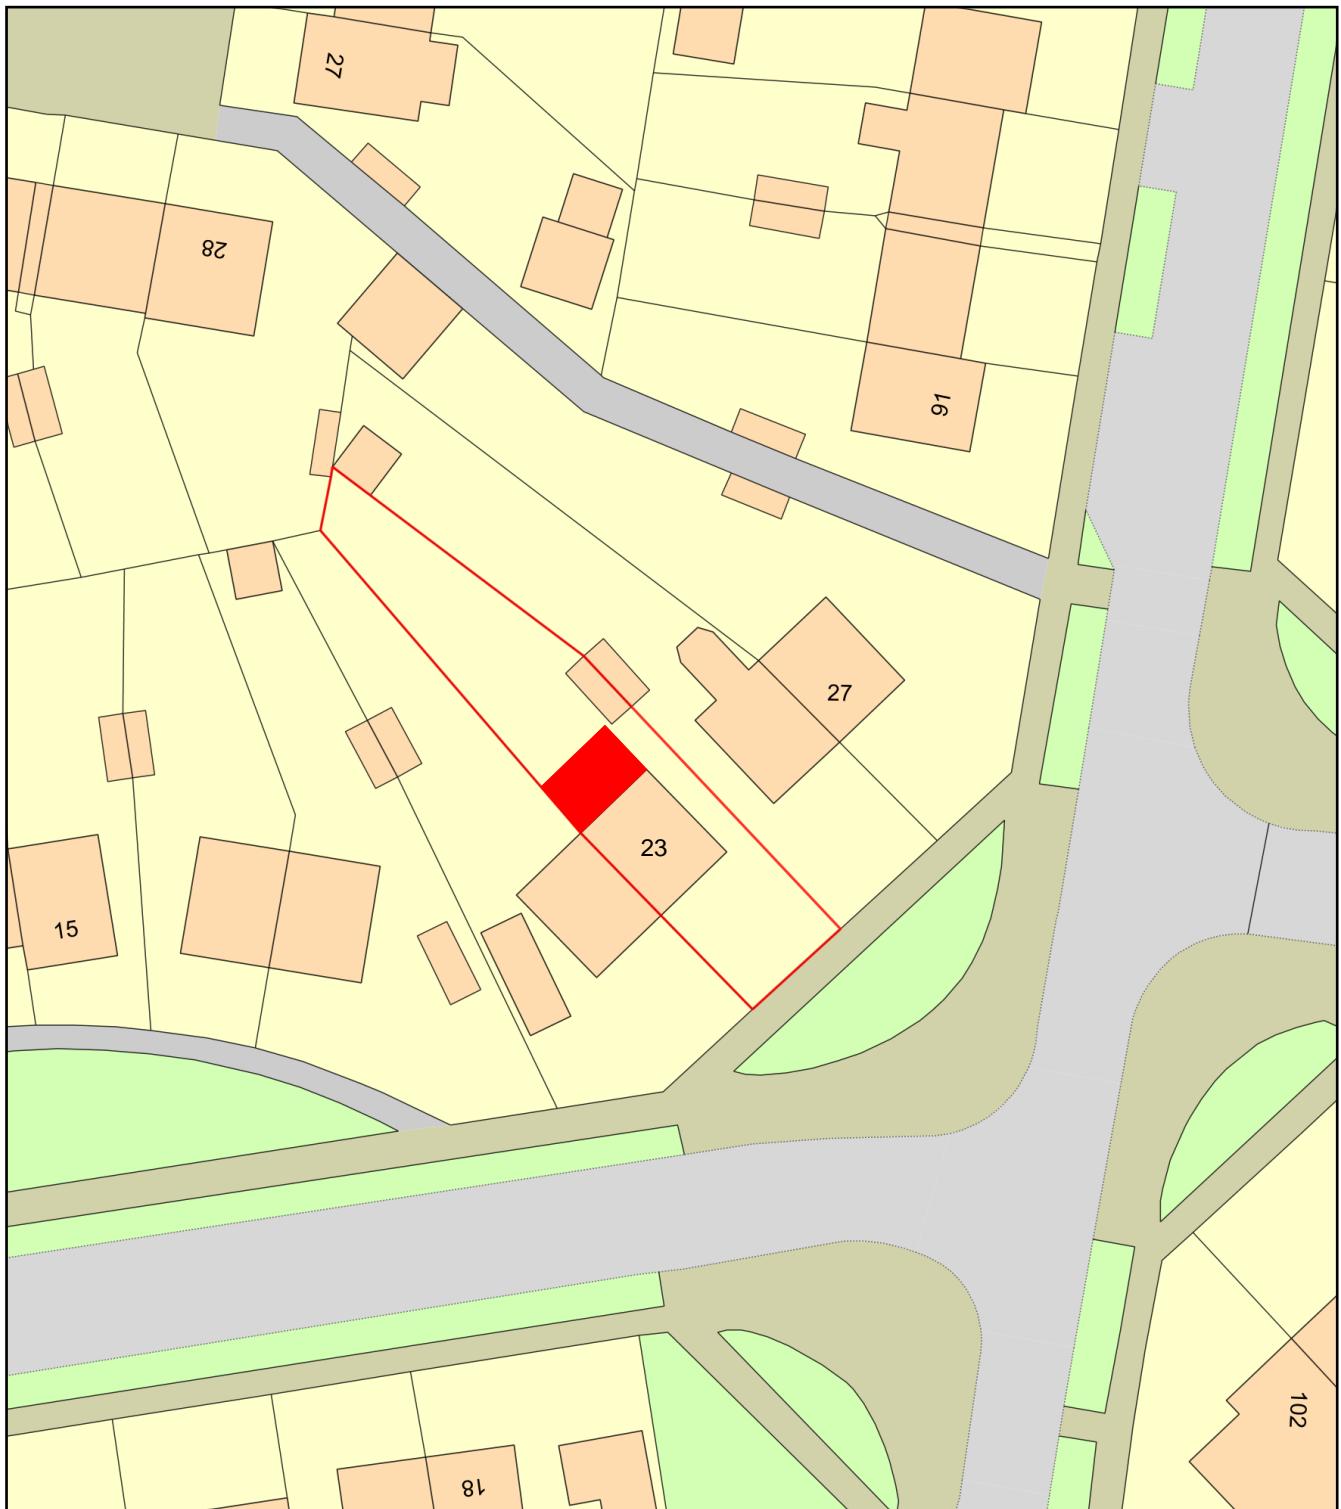

0 20
Metres



Plan Produced for: E&F Engineering Ltd

Date Produced: 29 May 2025

Plan Reference Number: TQRQM25149154844734

Scale: 1:500 @ A4