
 


Site Plan

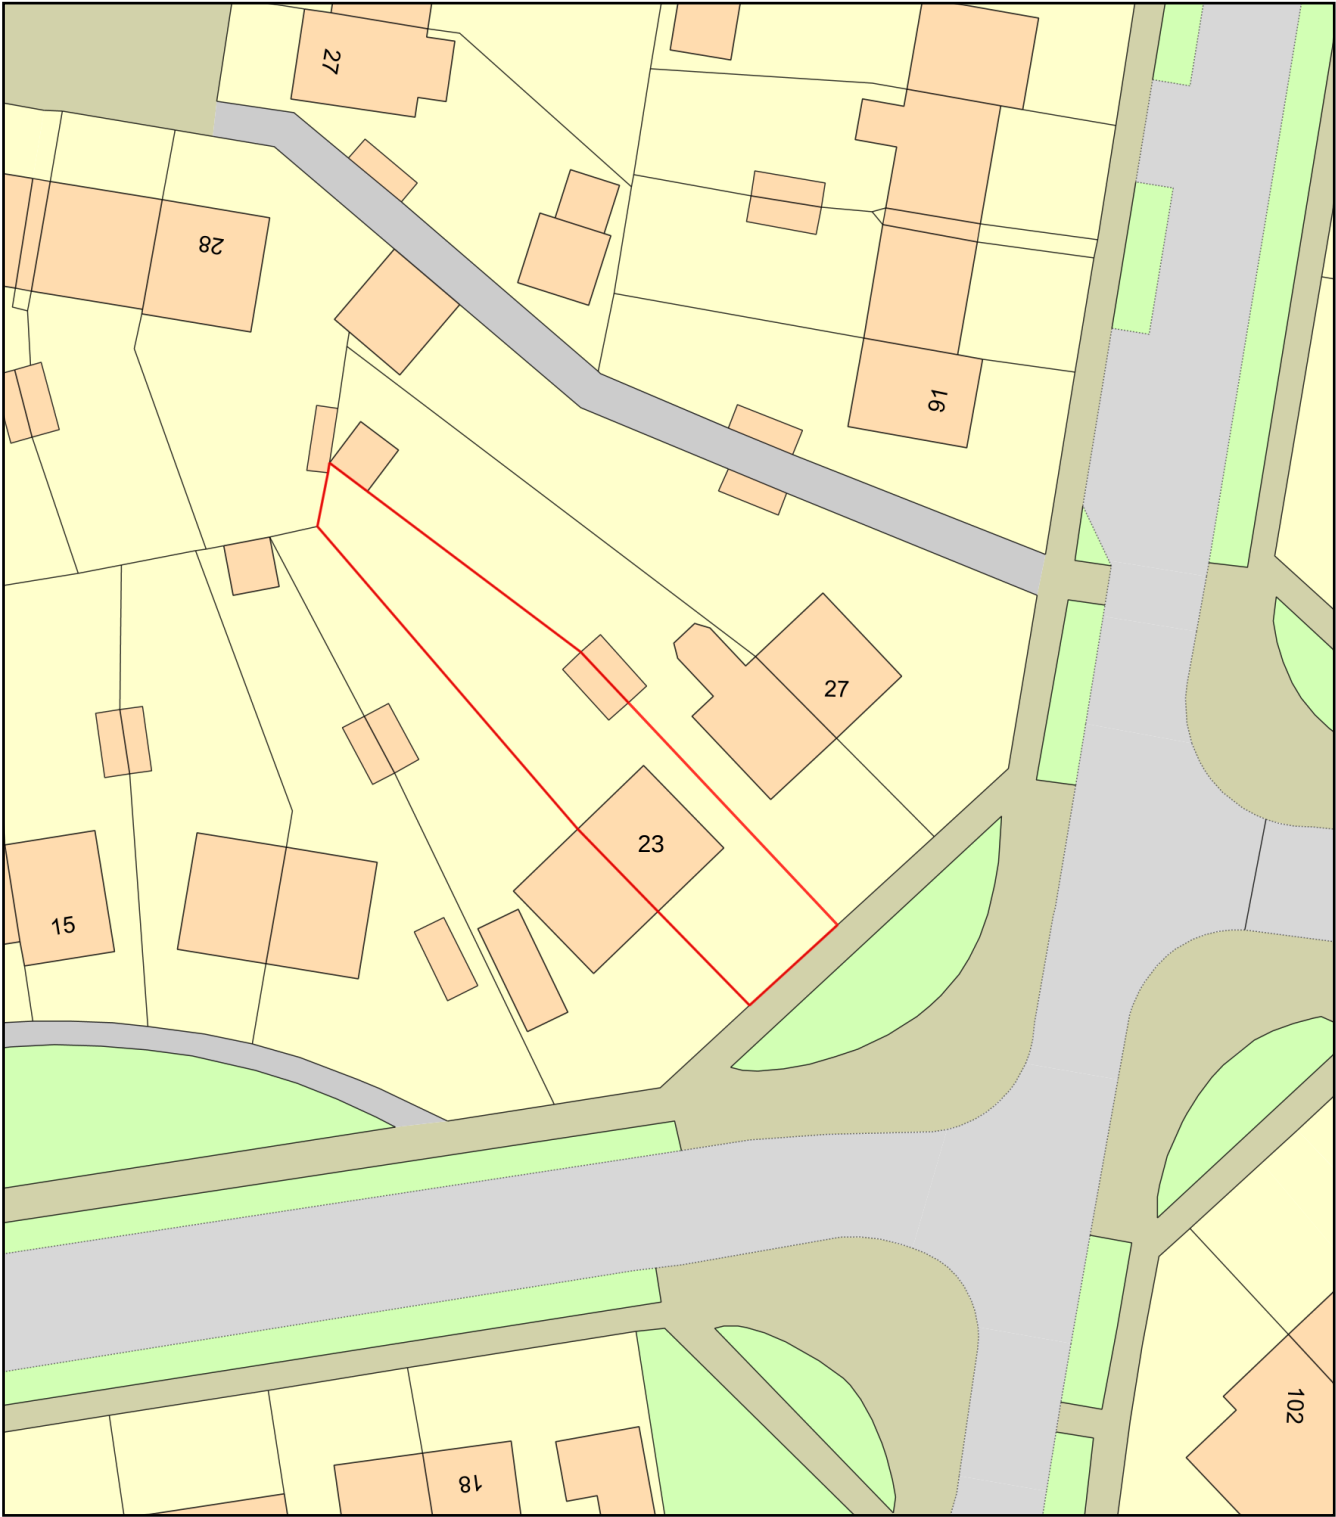

Plan Produced for: E&F Engineering Ltd
Date Produced: 29 May 2025
Plan Reference Number: TQRQM25149154844734
Scale: 1:500 @ A4