




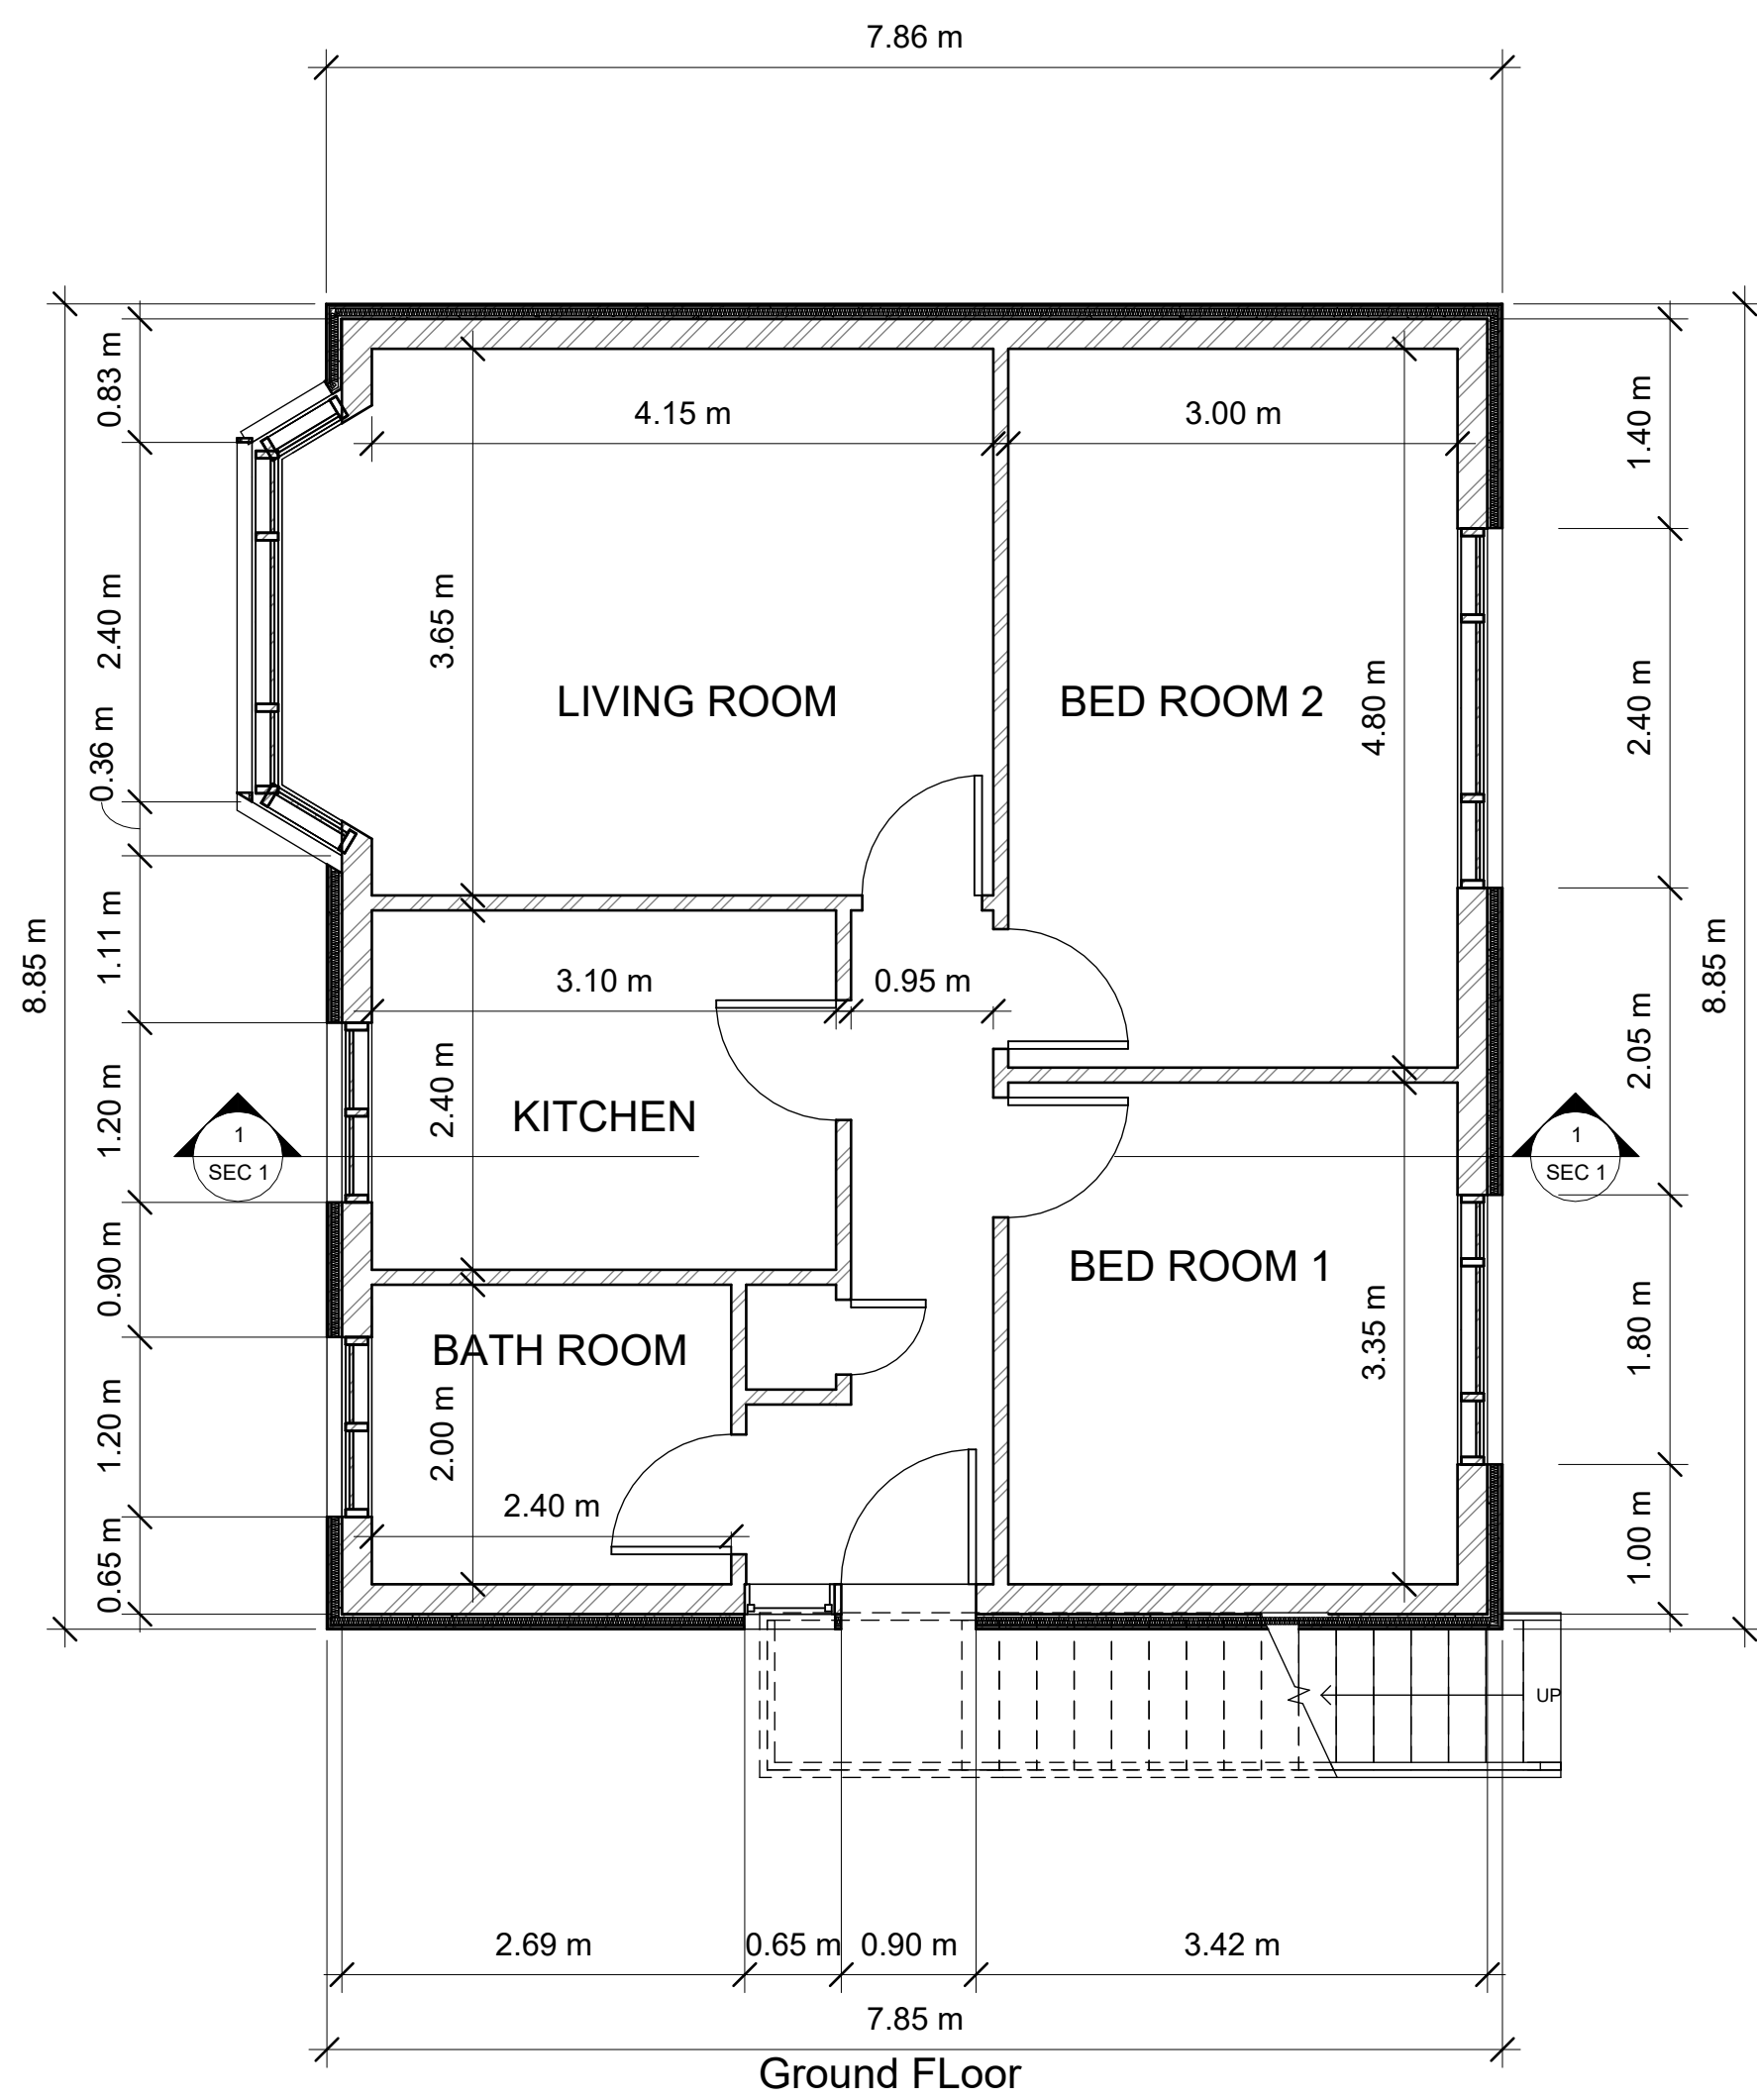


Front Elevation

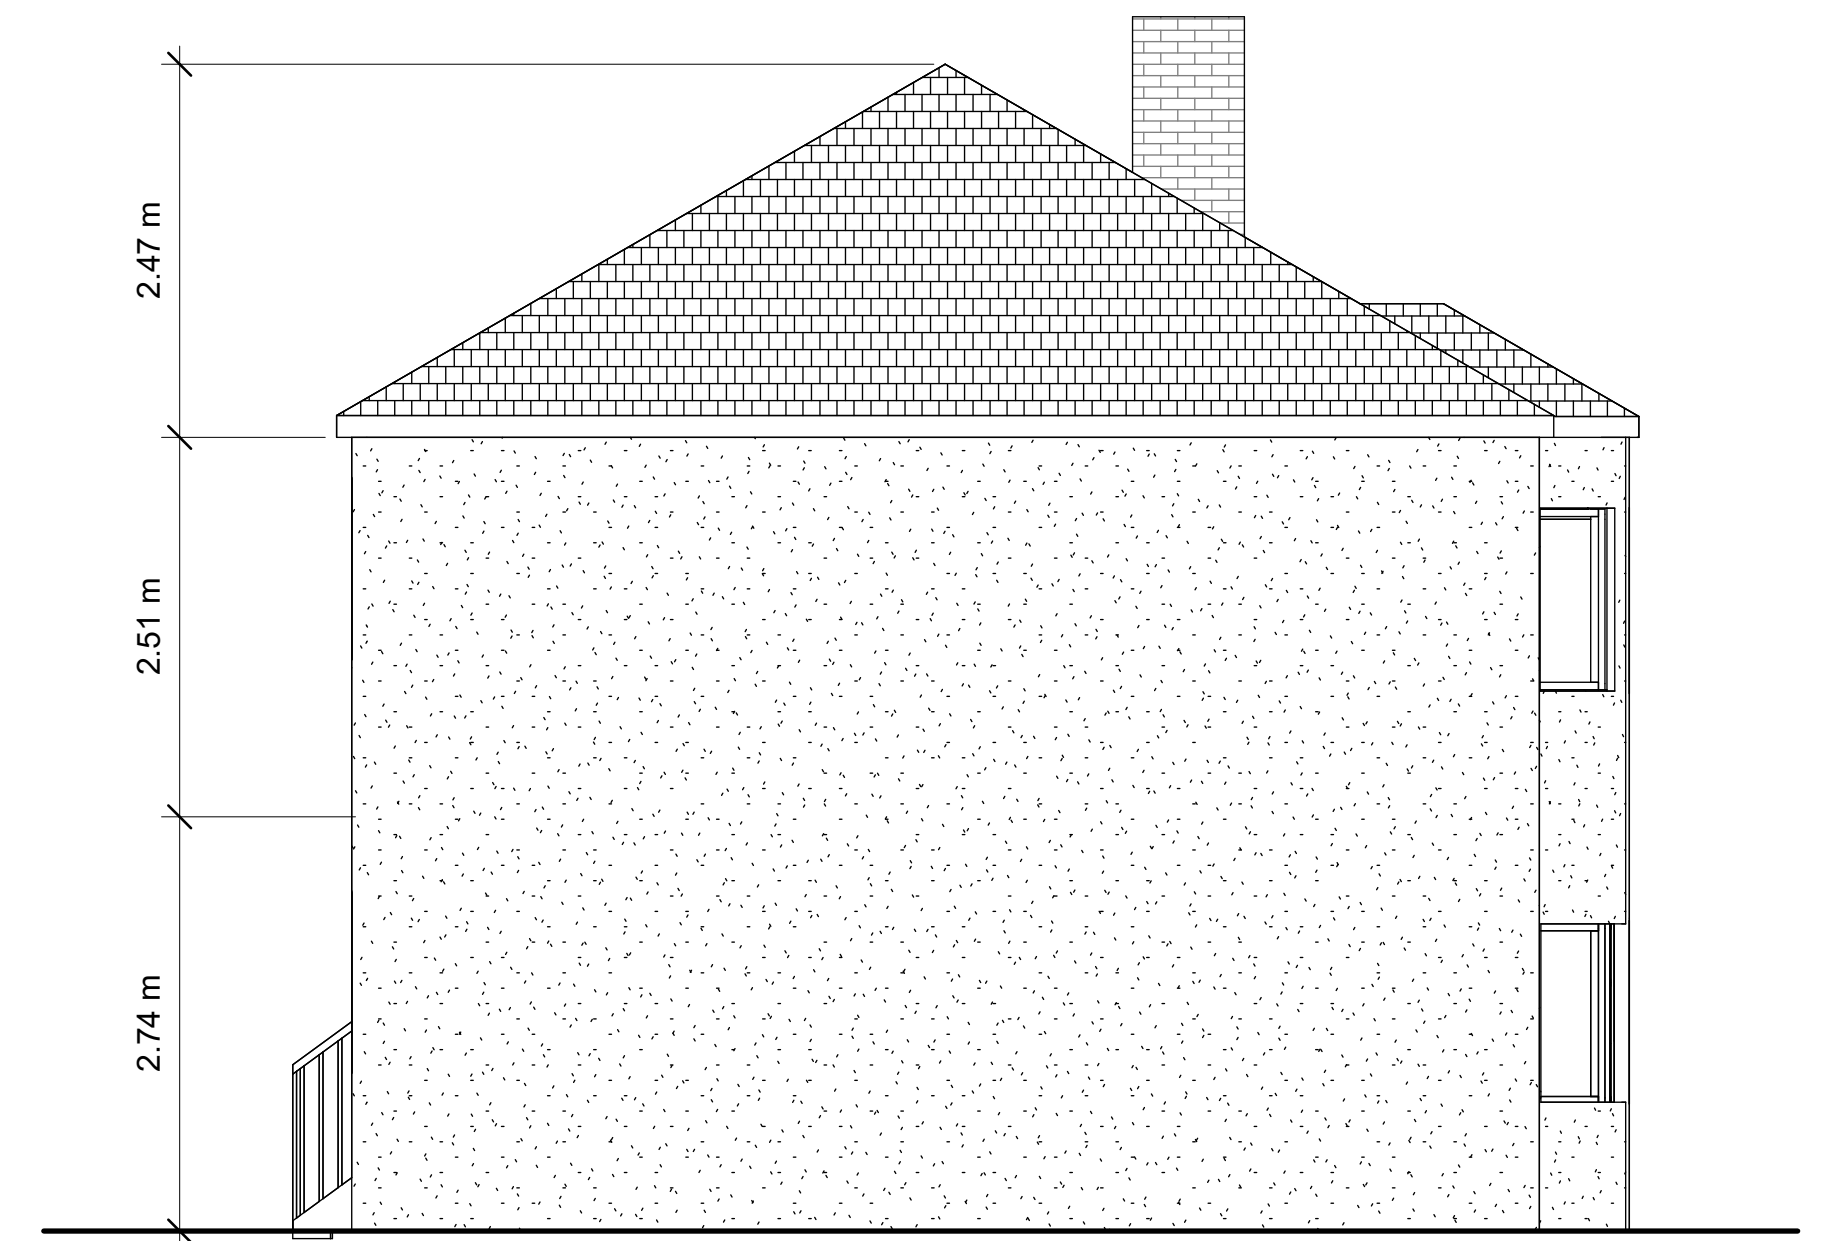

Side Elevation

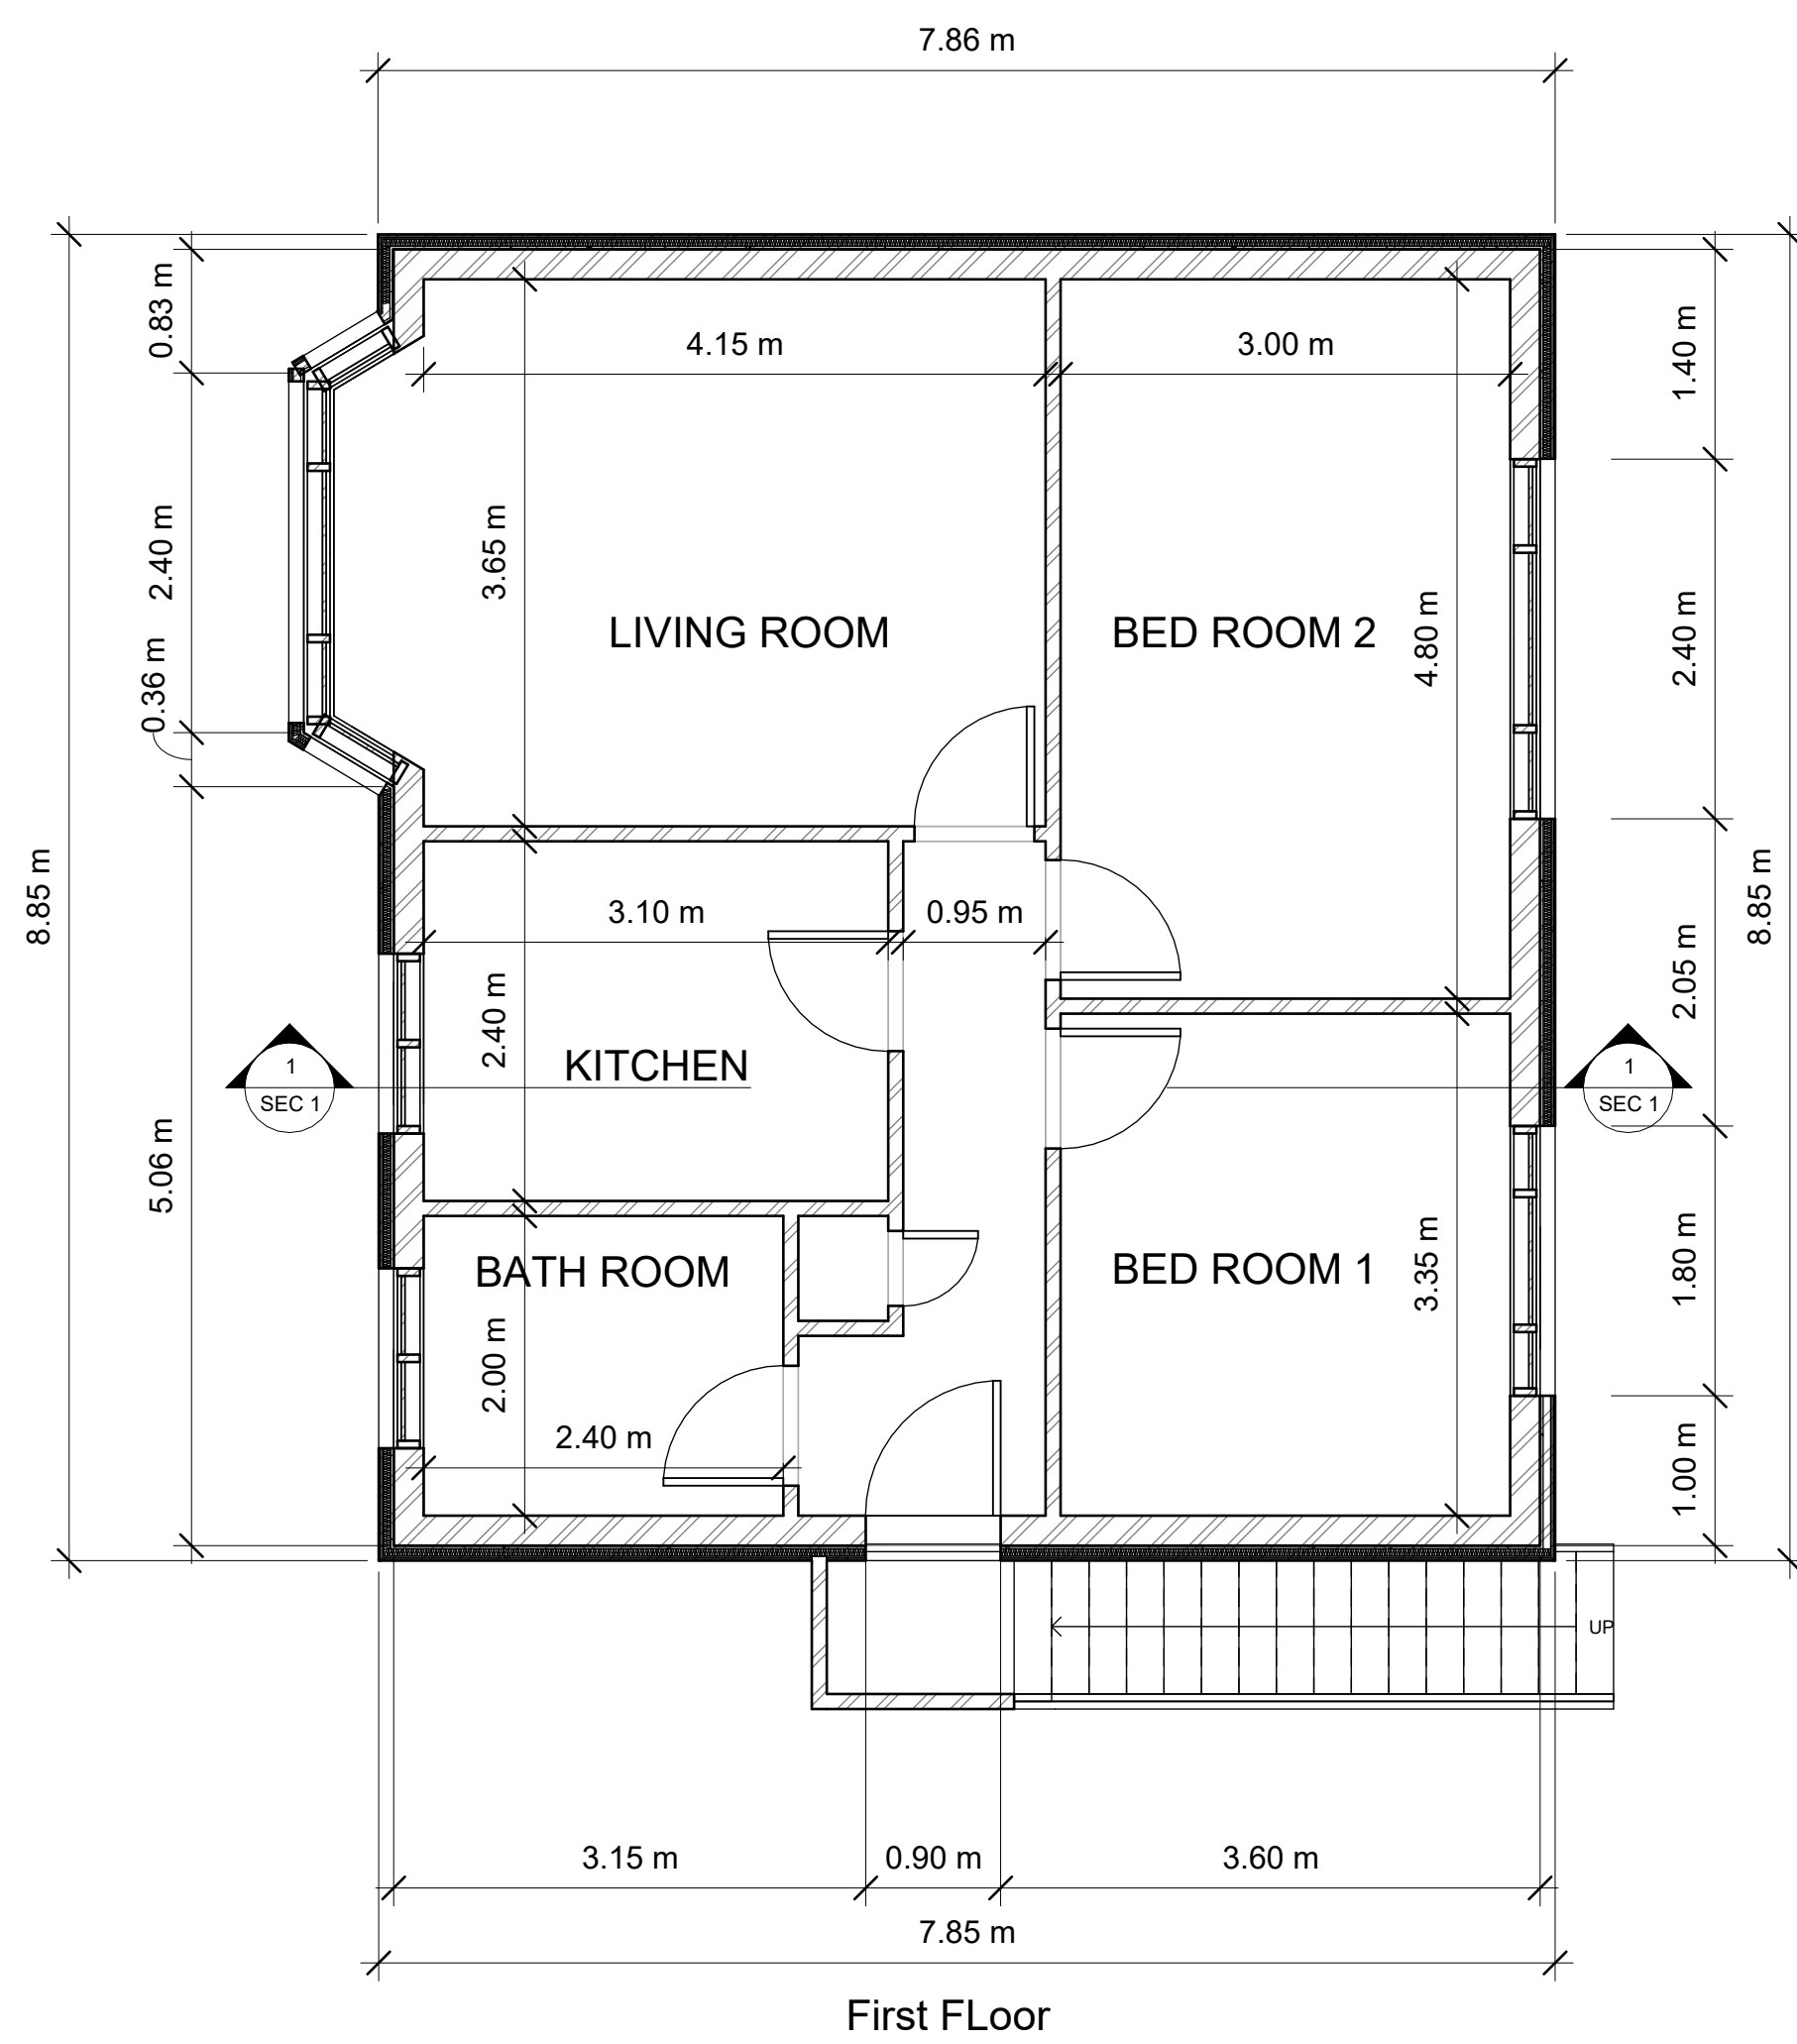

Back Elevation

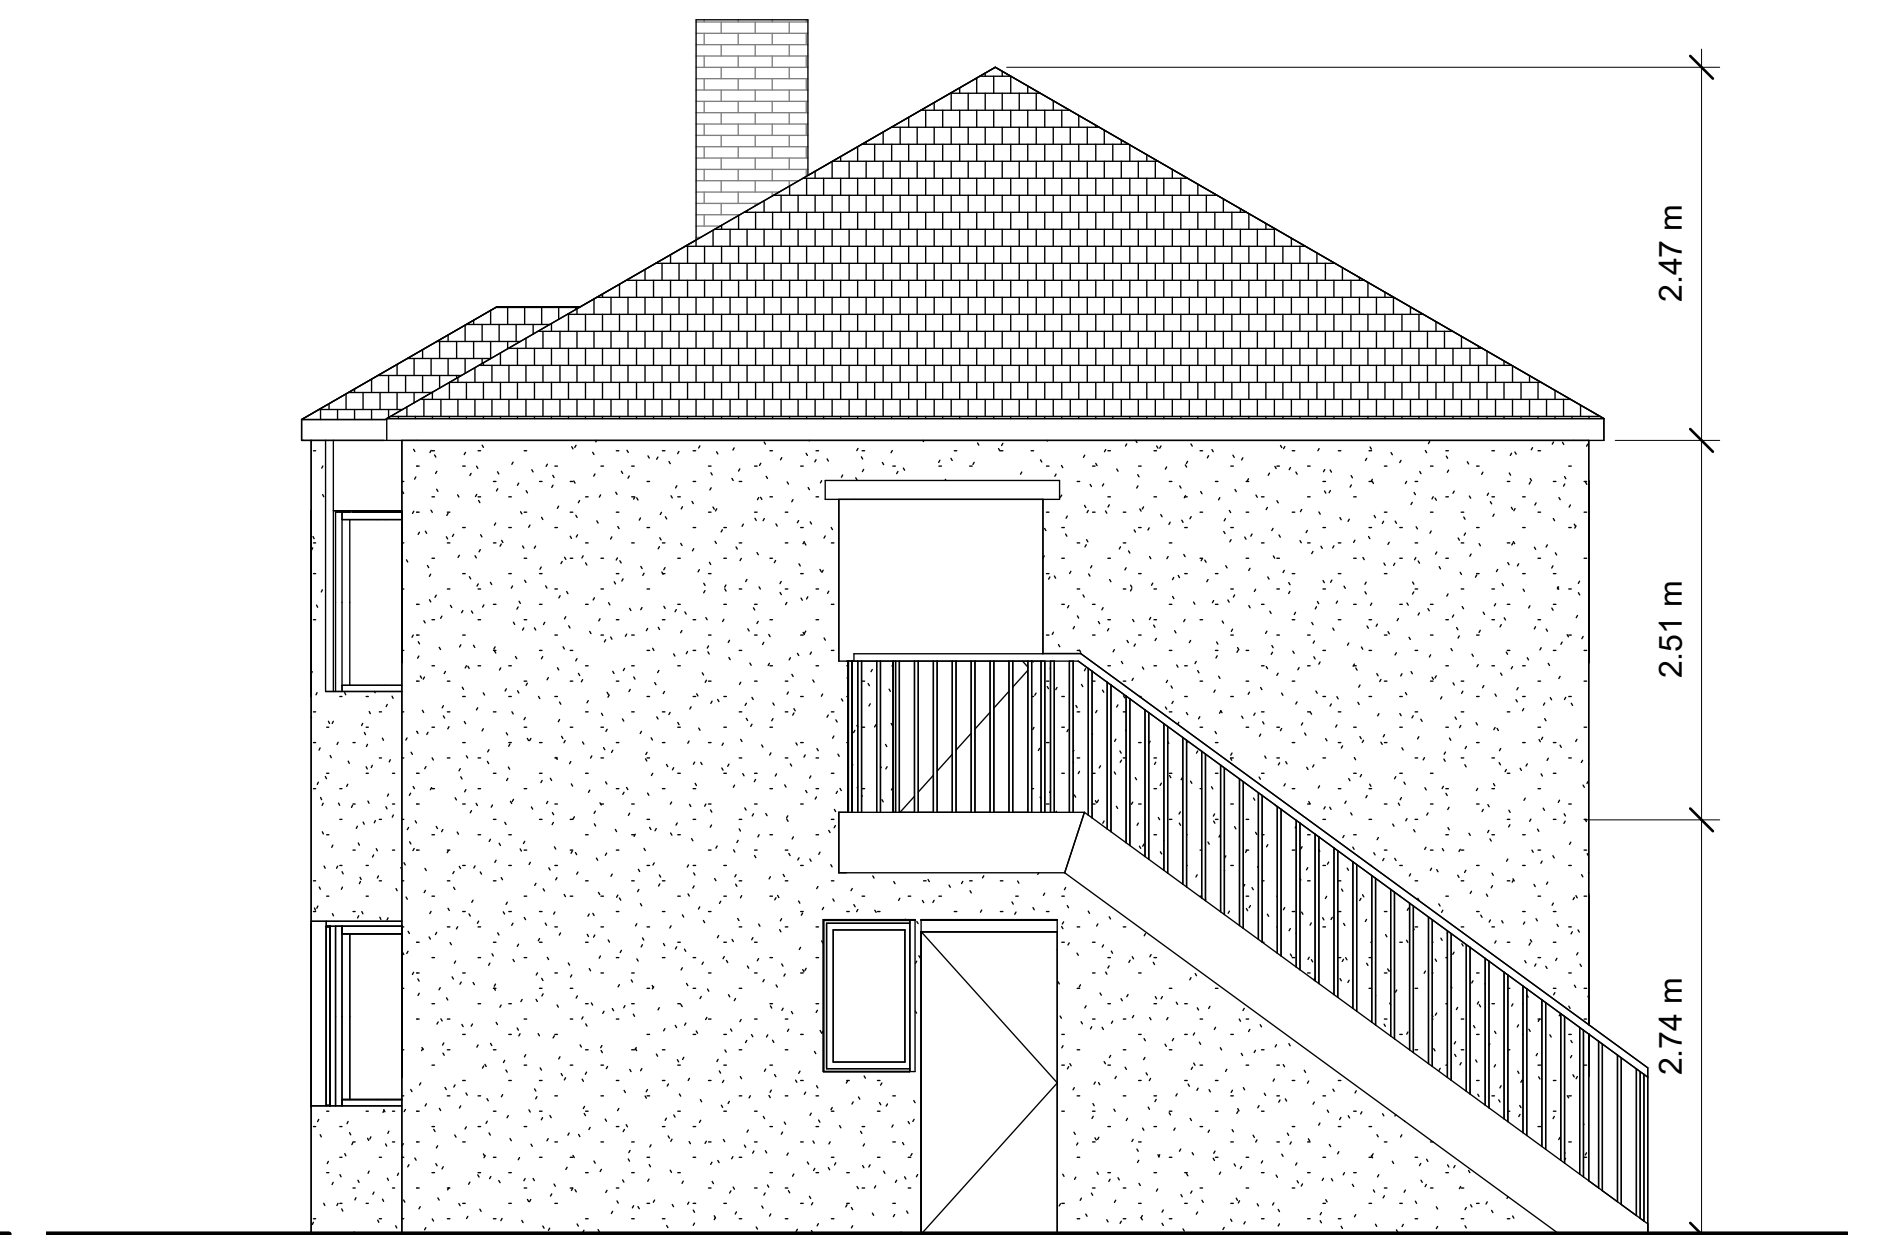

Side Elevation



D&S Architectural Services
40 Kingsend.
Ruislip HA4 7DA
Mobile:07818433188

Project No. 25-19
Drawing Title:
Proposed Plans , Elevations
Scale: 1:50

Client : Mr H Noori (ground floor).
Mr&Mrs Balaban (first floor).
Address: 22&22A Station Approach
South Ruislip, HA4 6RT