



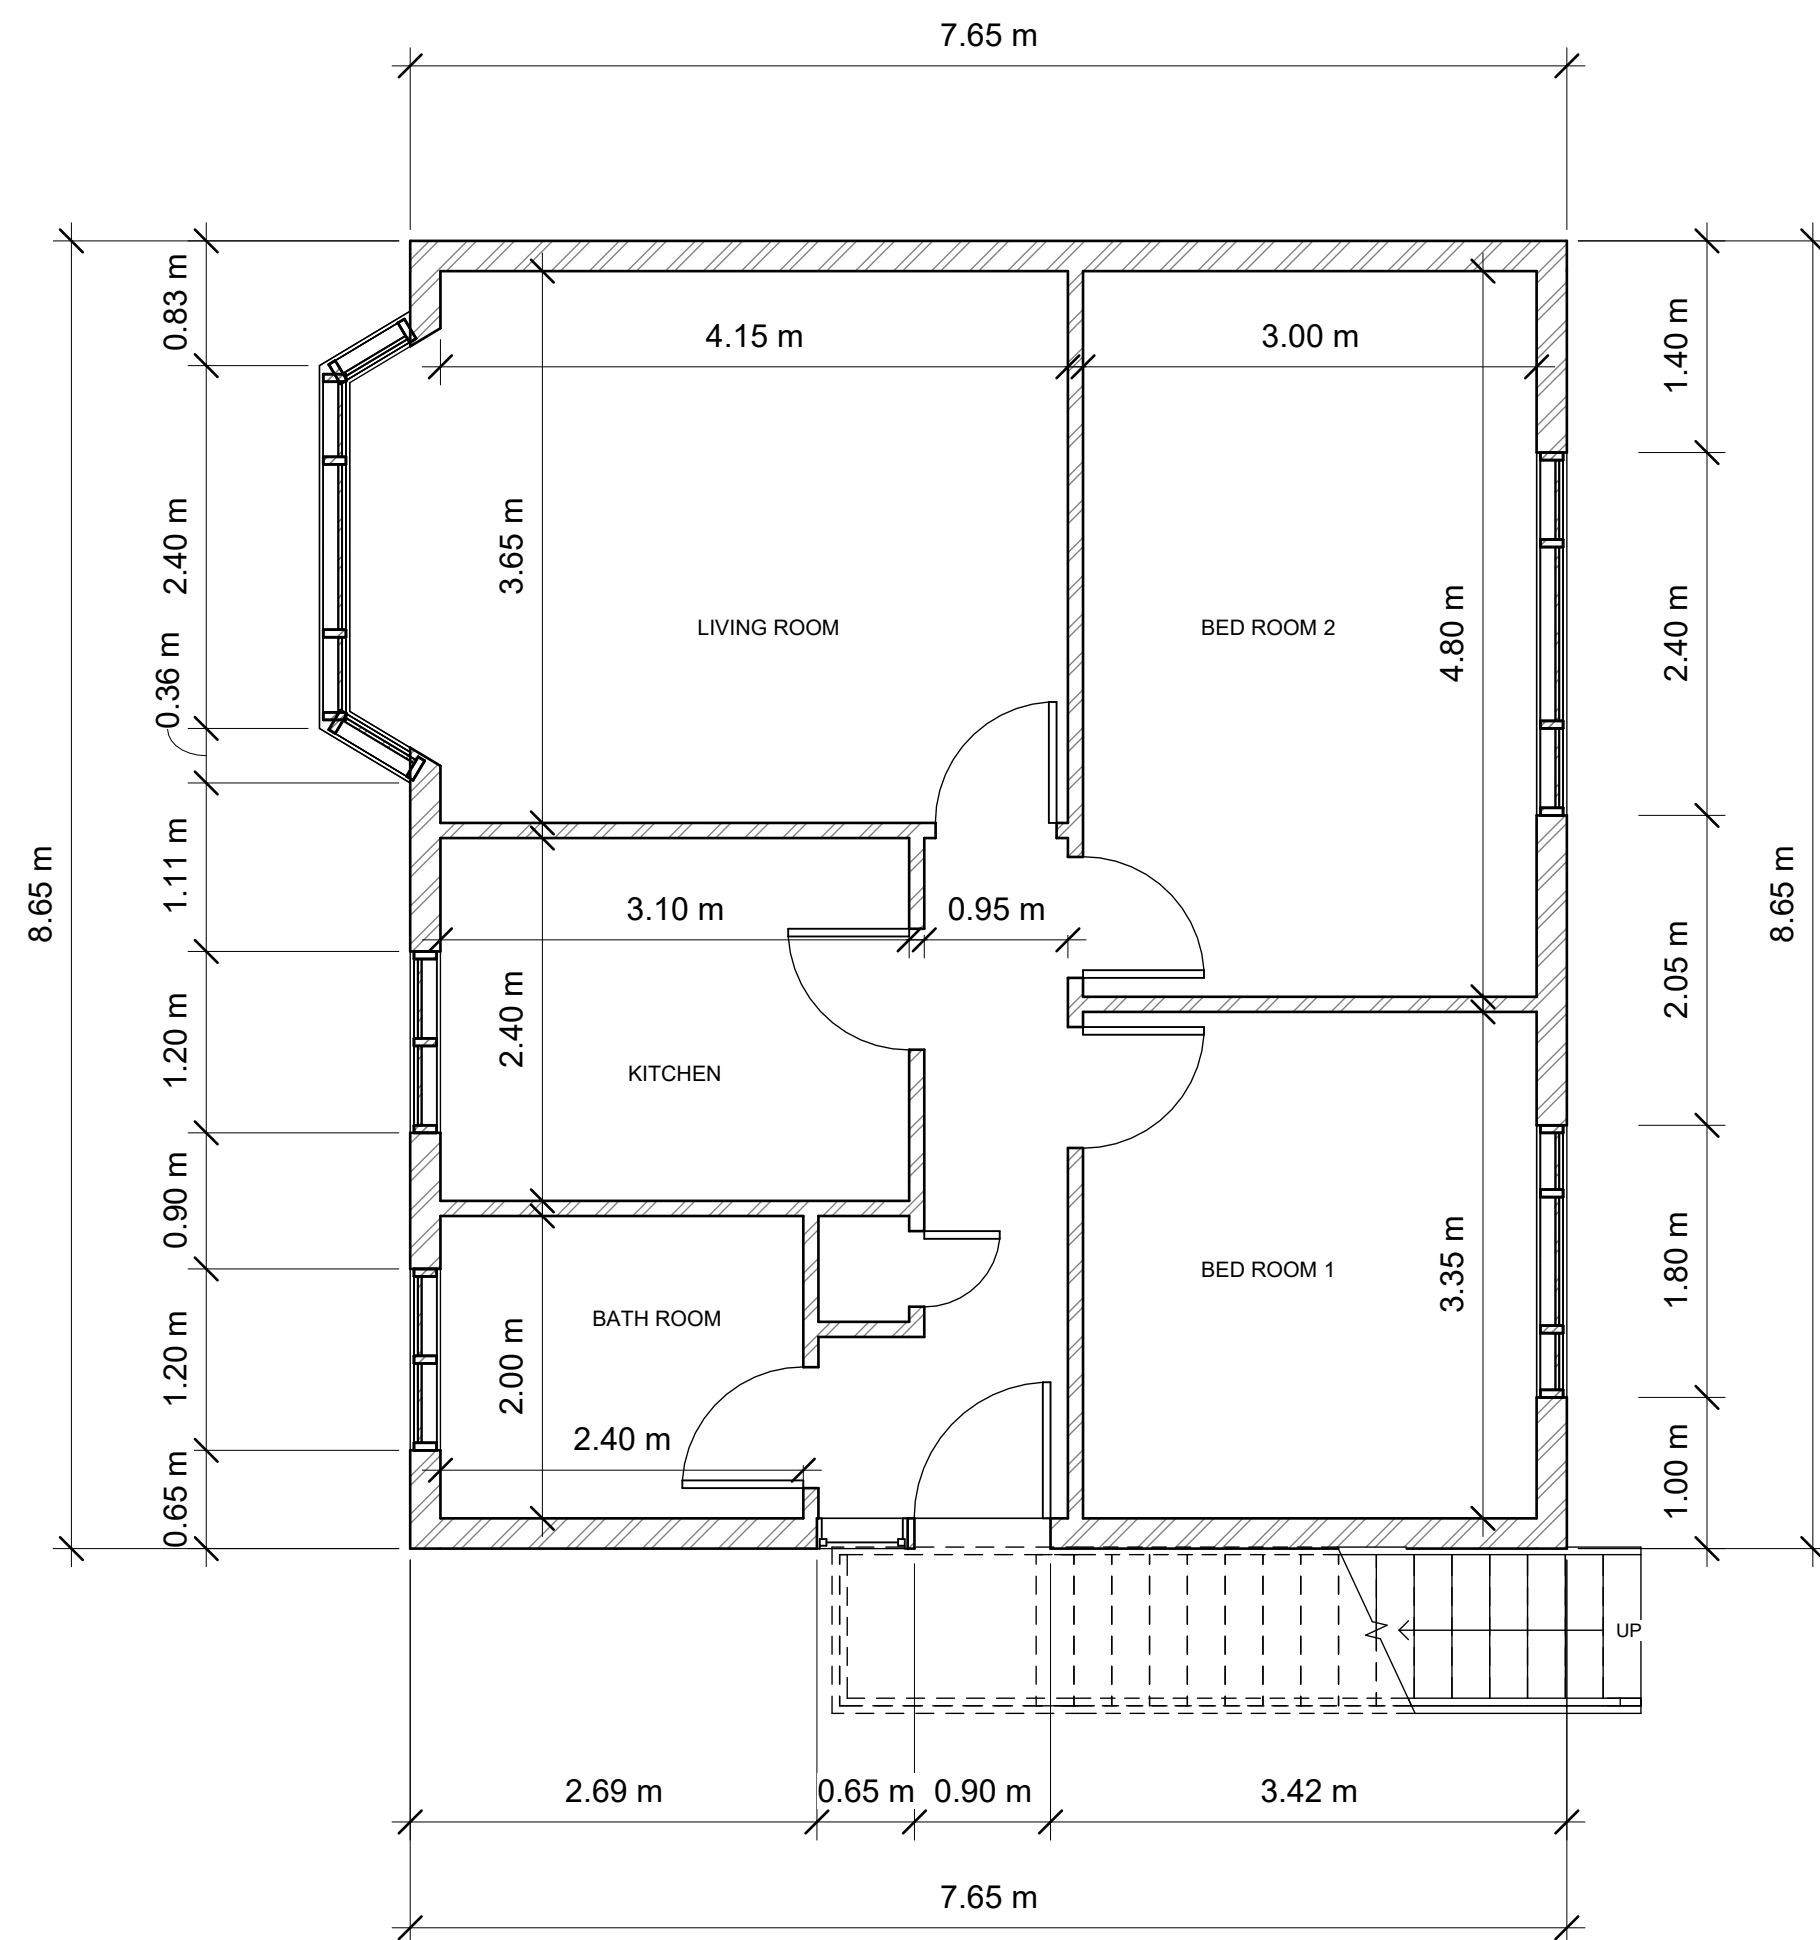


Ground Floor

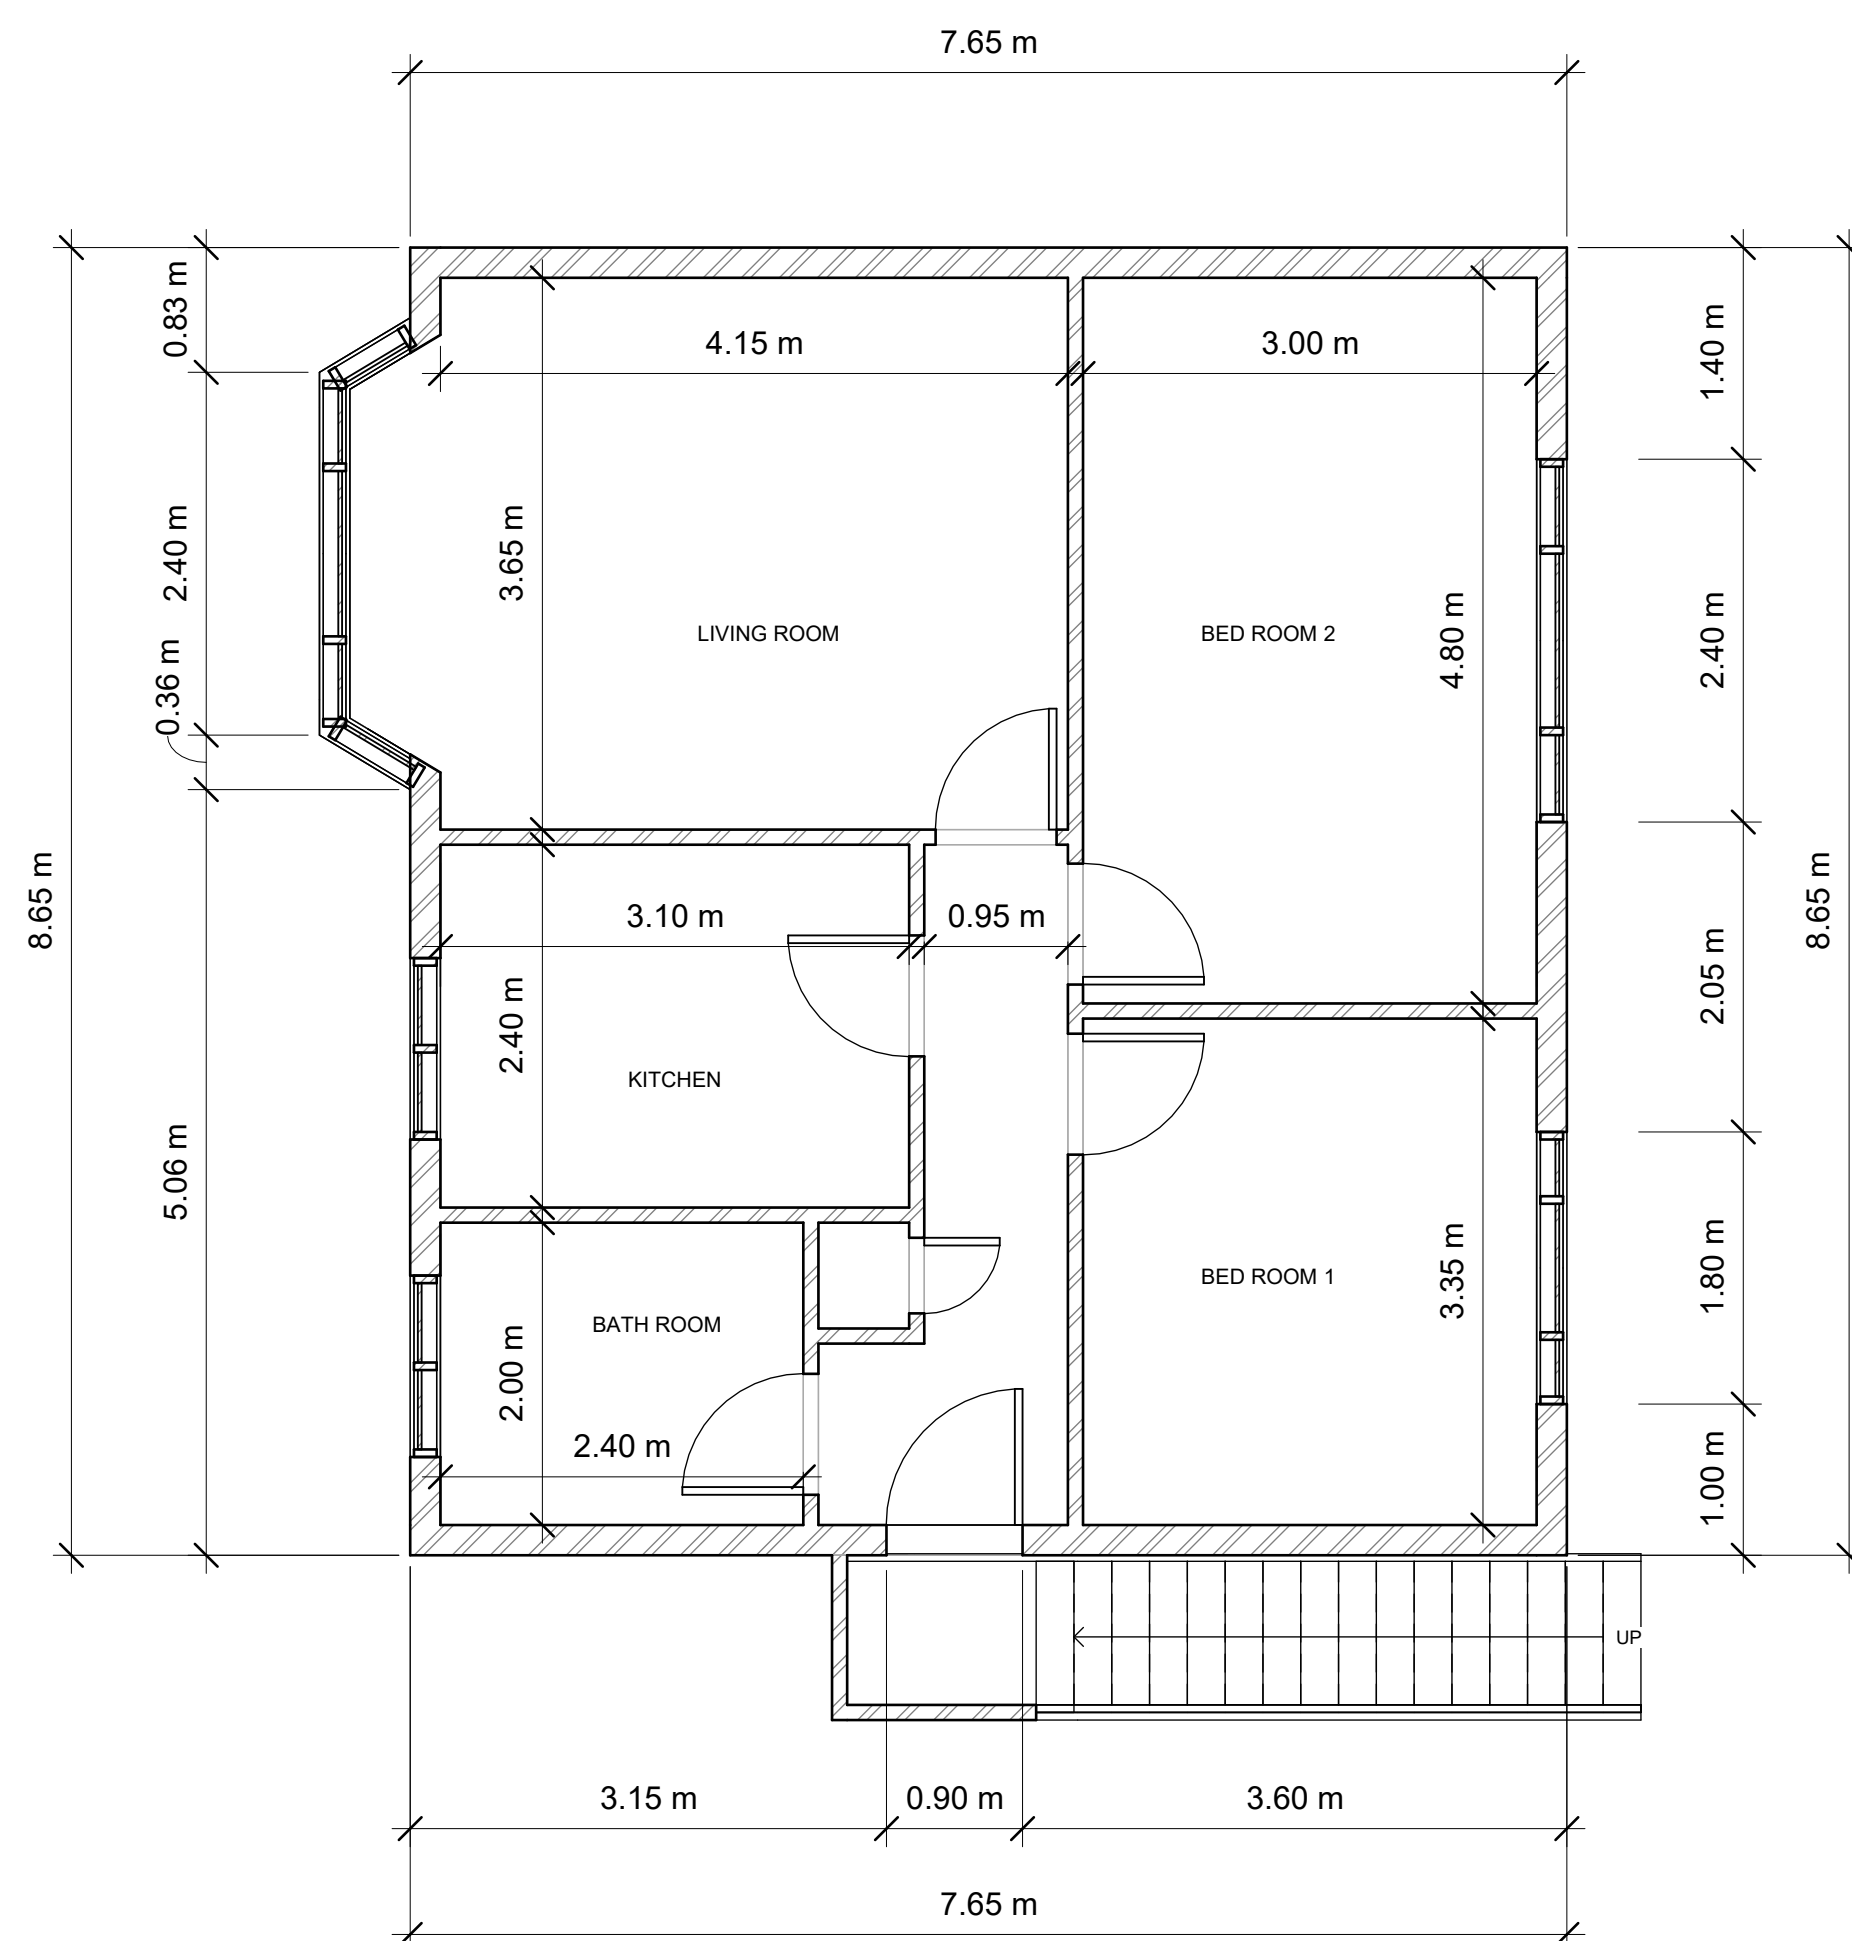

First Floor




Front Elevation

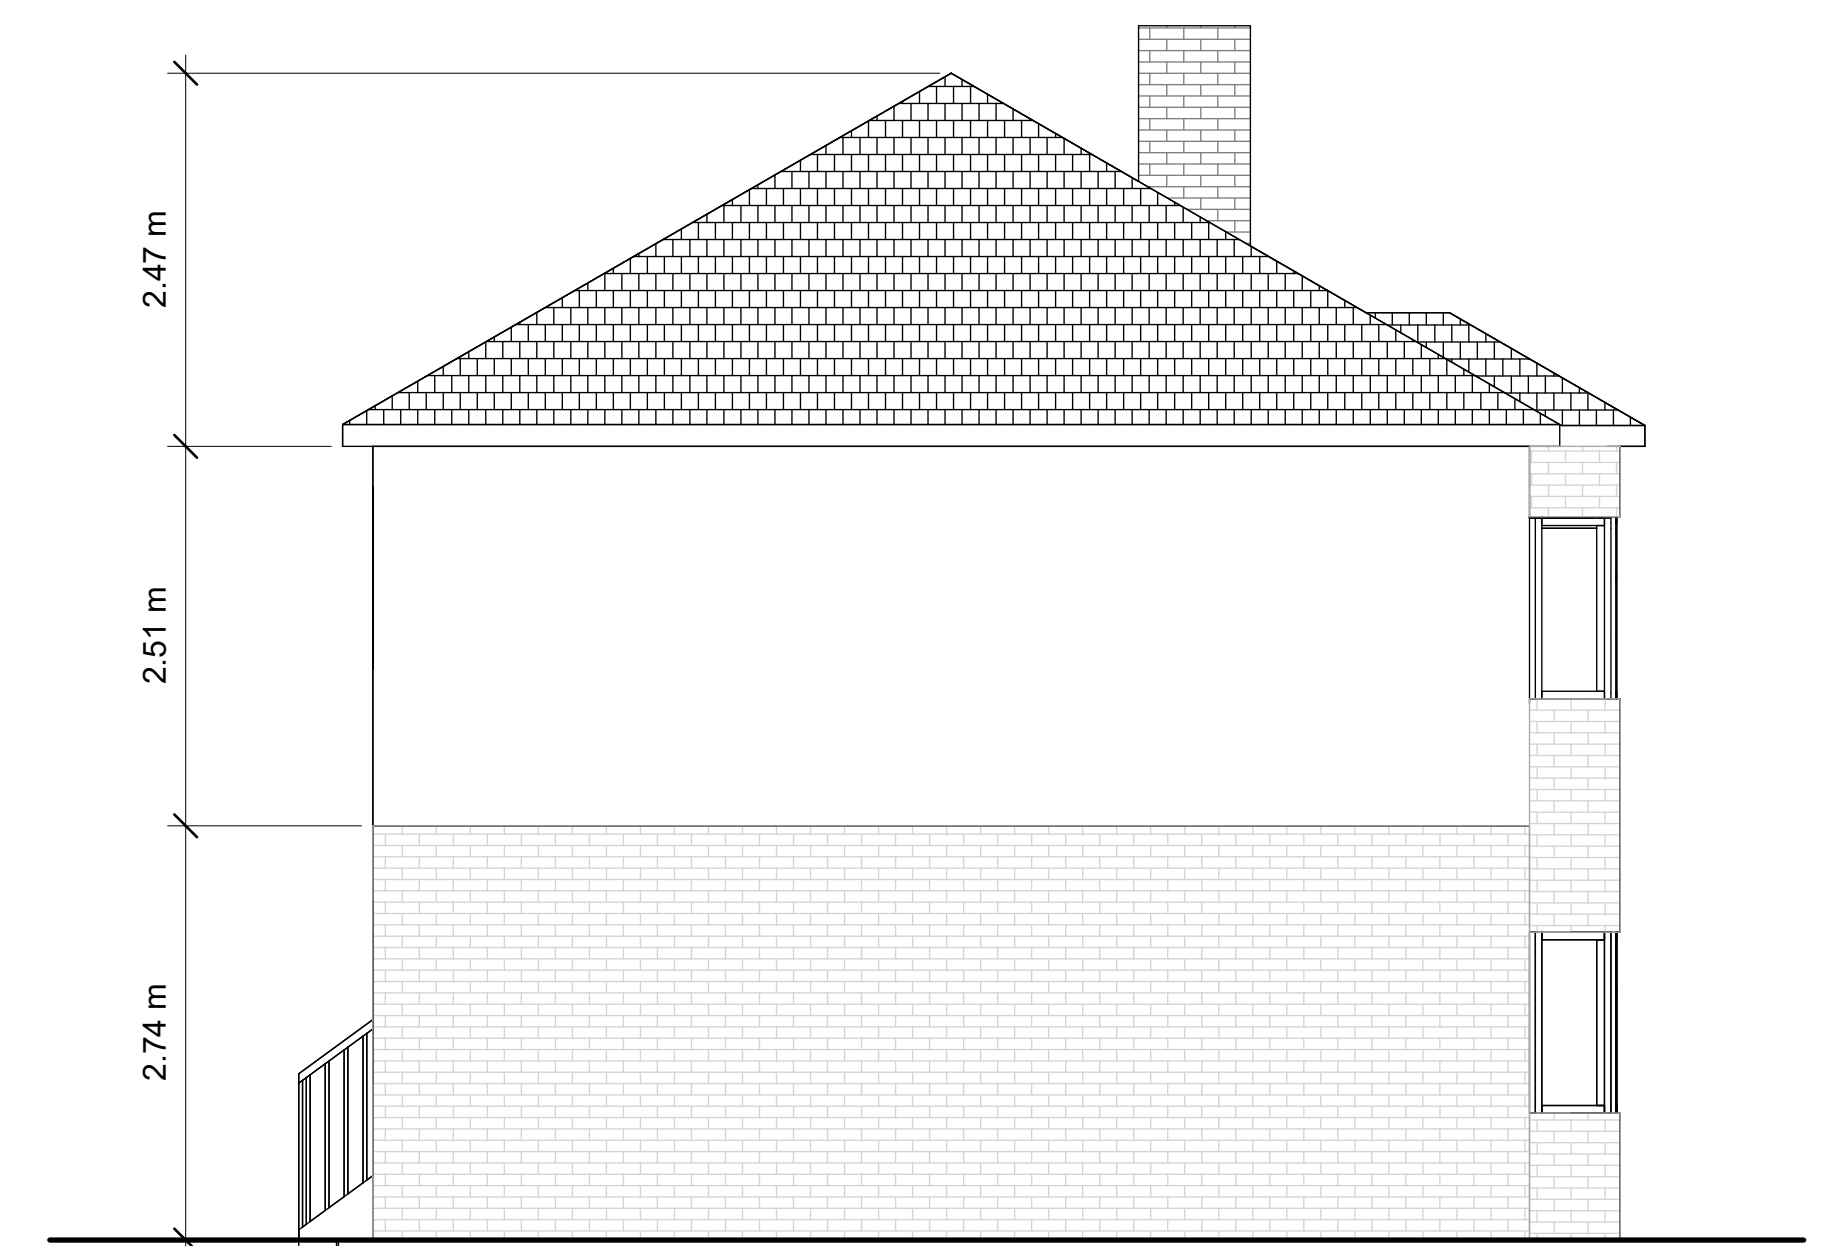


Side Elevation



Back Elevation

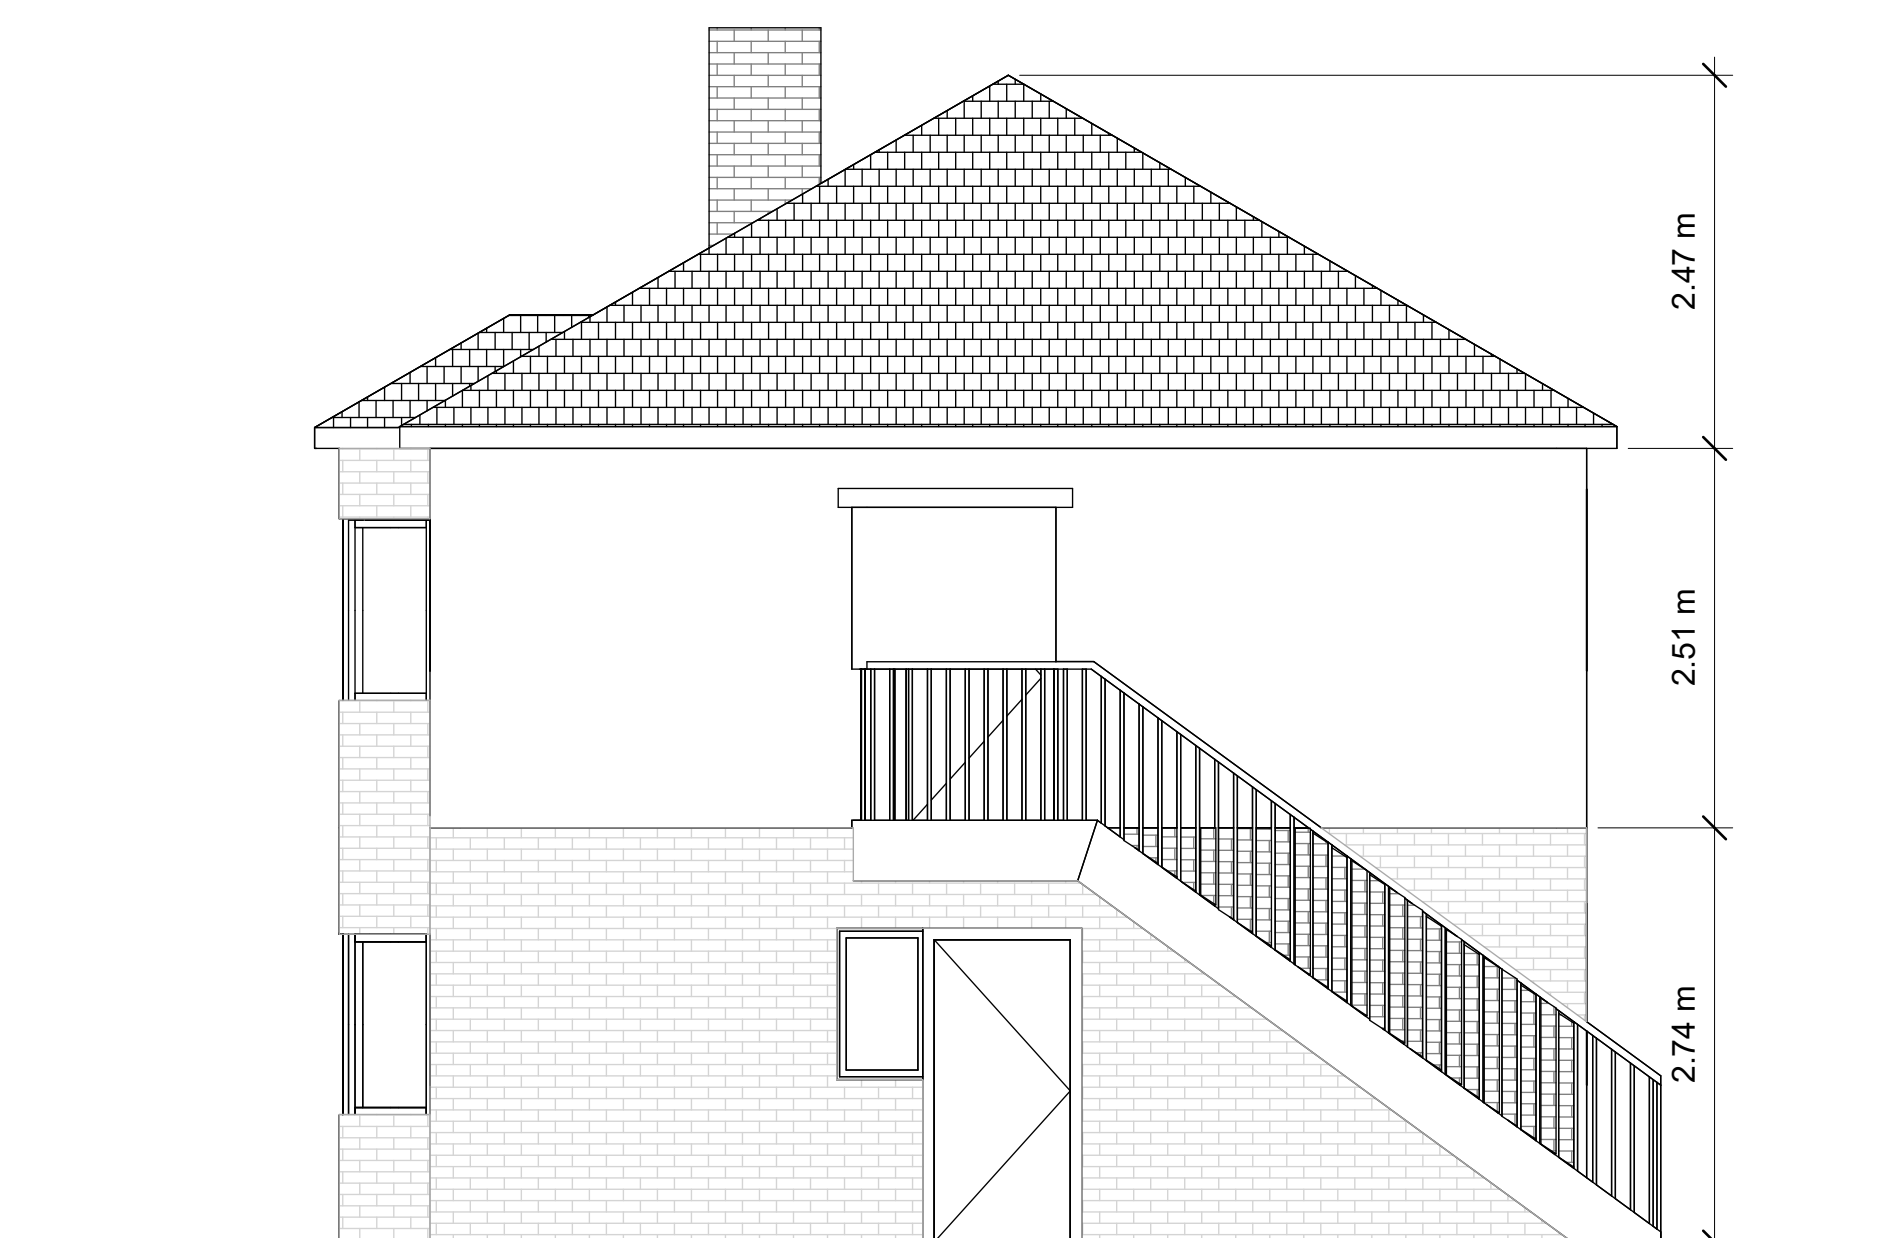

Side Elevation

 

D&S Architectural Services
40 Kingsend.
Ruislip HA4 7DA
Mobile:07818433188

Project No. 25-19
Drawing Title:
Existing Plans , Elevations
Scale: 1:50

Client : Mr H Noori (ground floor).
Mr&Mrs Balaban (first floor).
Address: 22&22A Station Approach
South Ruislip, HA4 6RT