




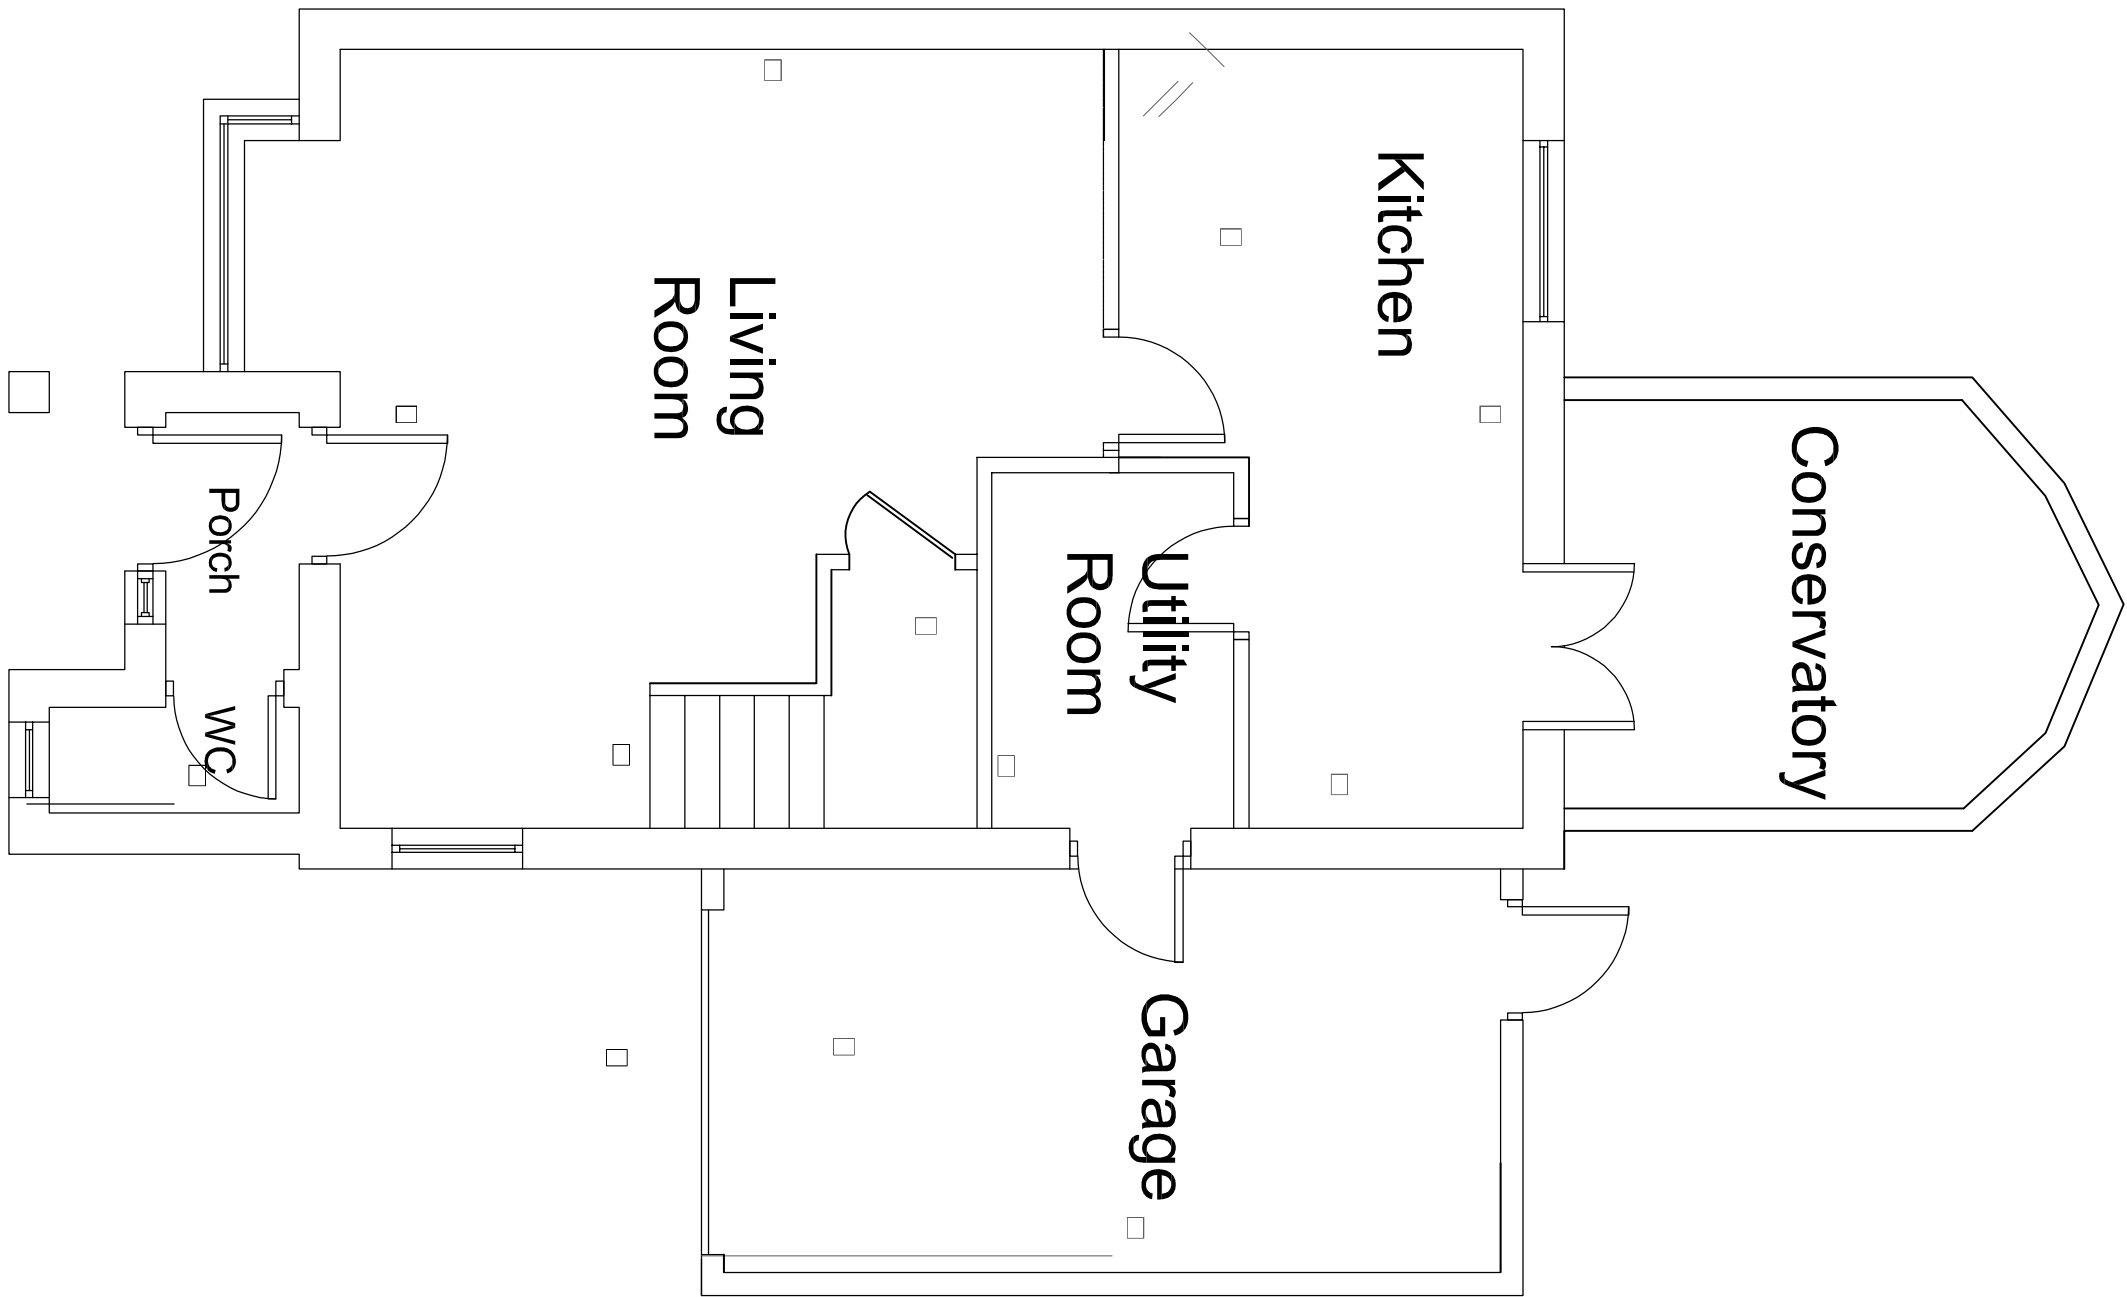


Existing Ground Floor Plan 1:50

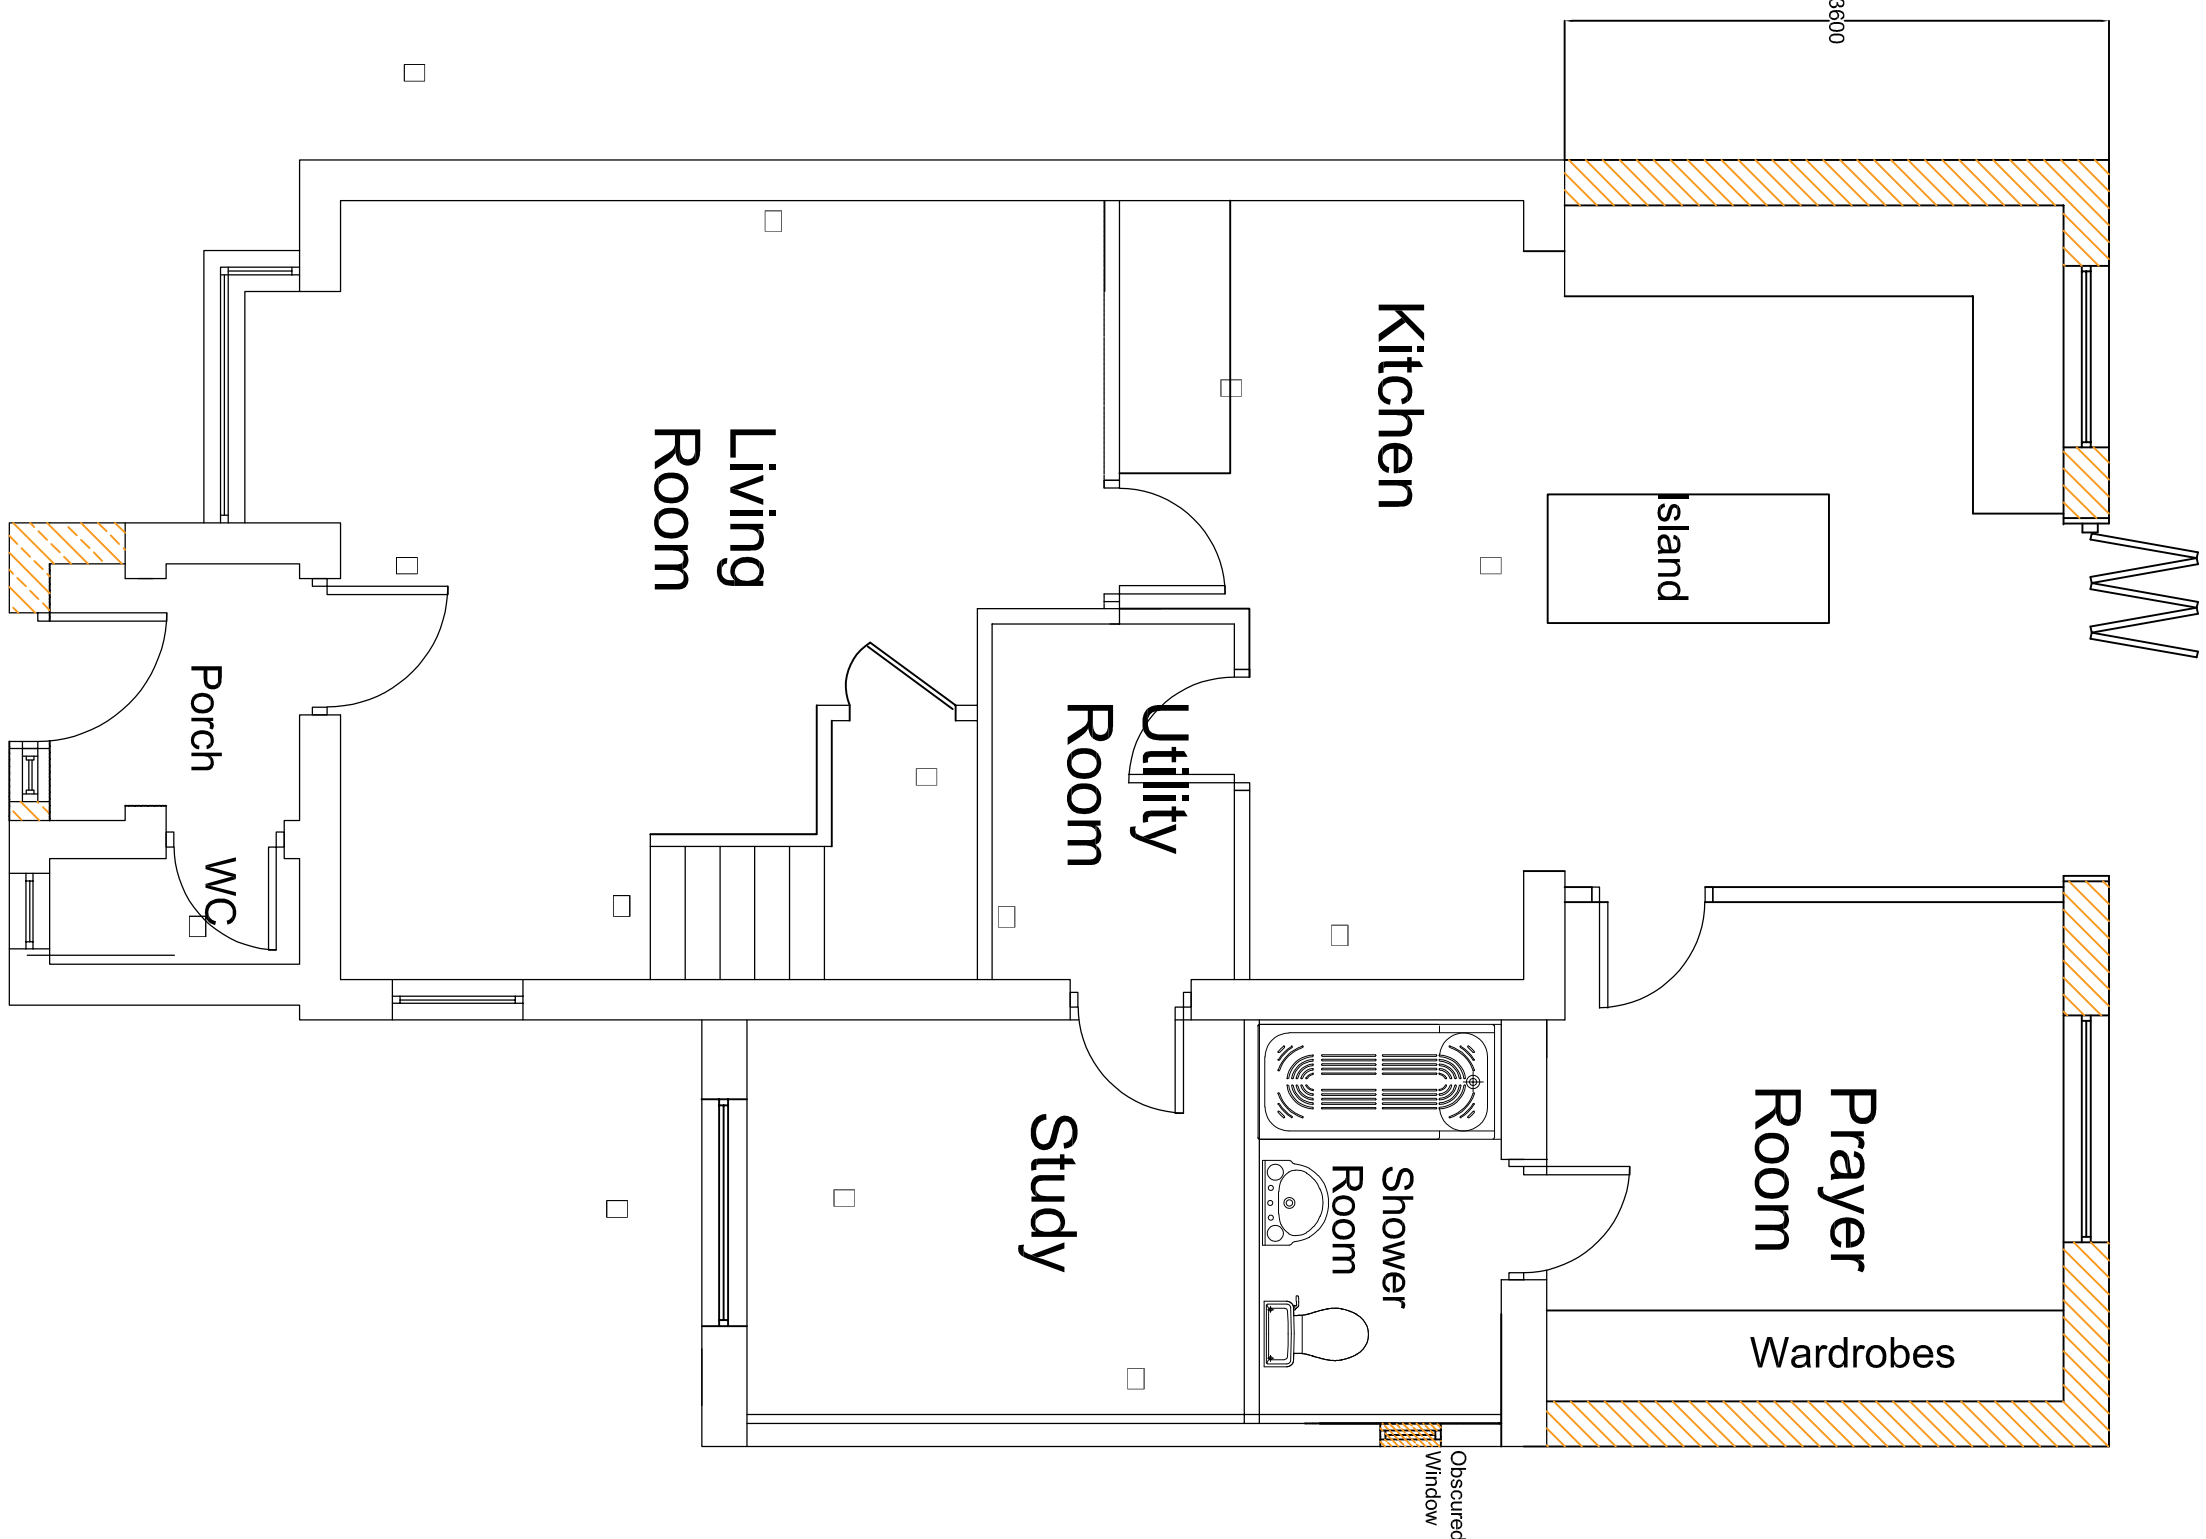


Proposed Ground Floor Plan 1:50

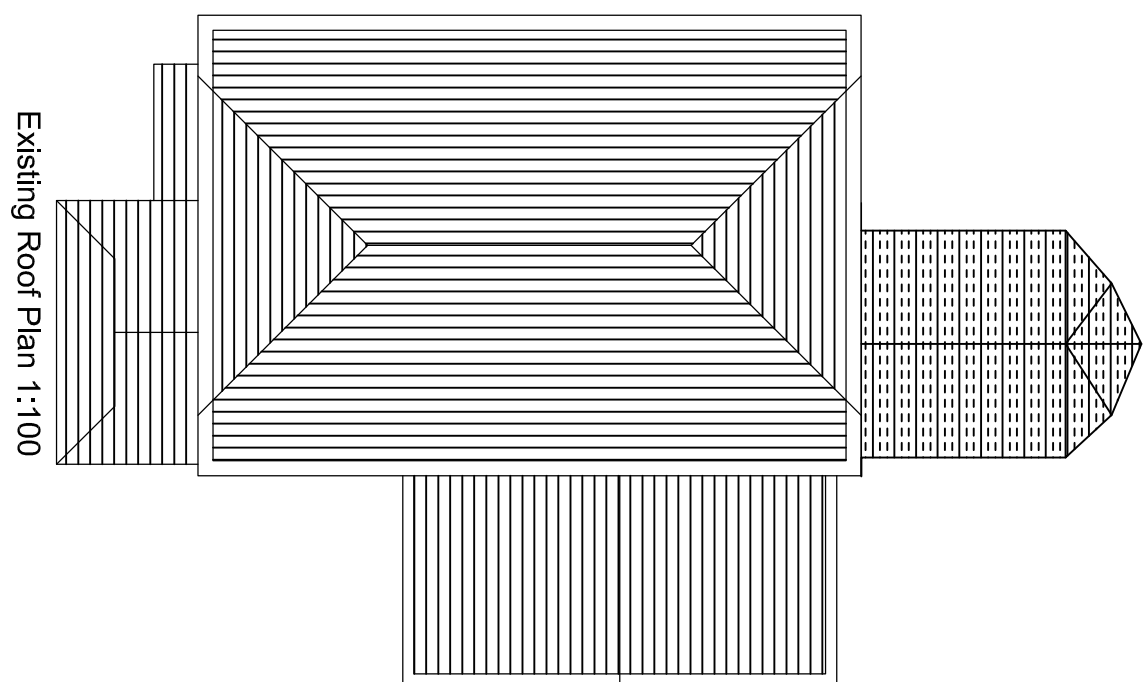


Existing Roof Plan 1:100

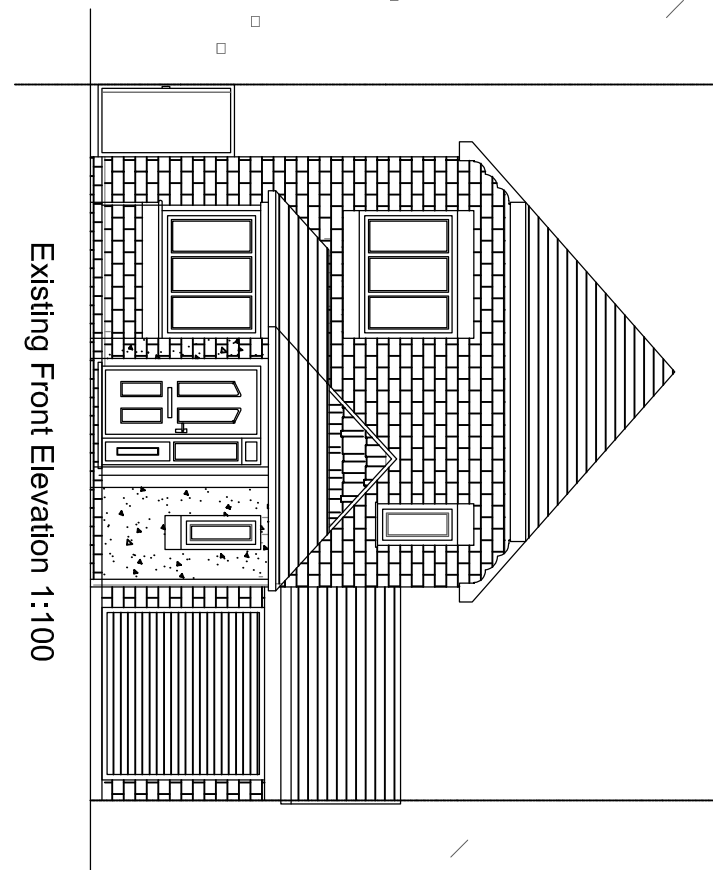


Existing Front Elevation 1:100

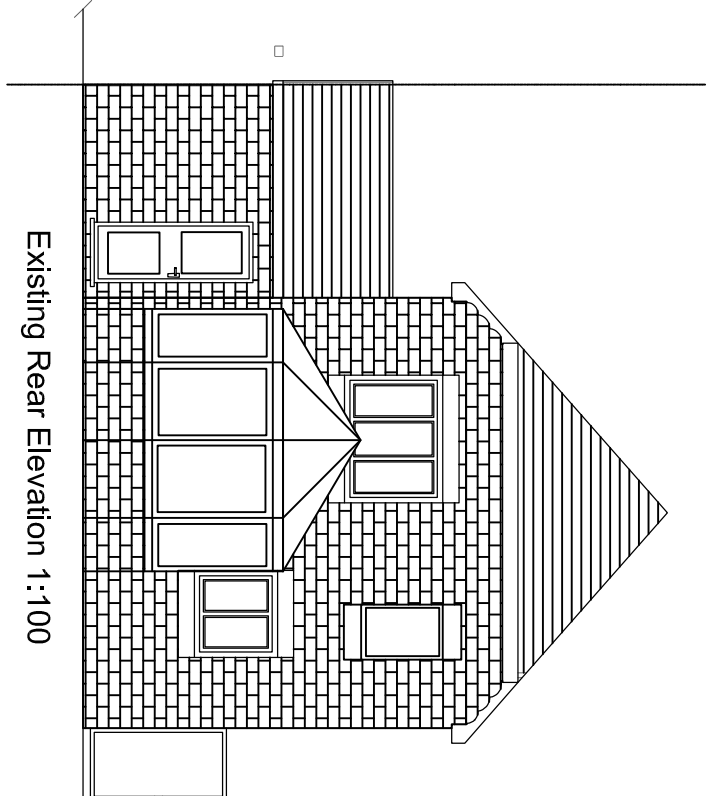


Existing Rear Elevation 1:100

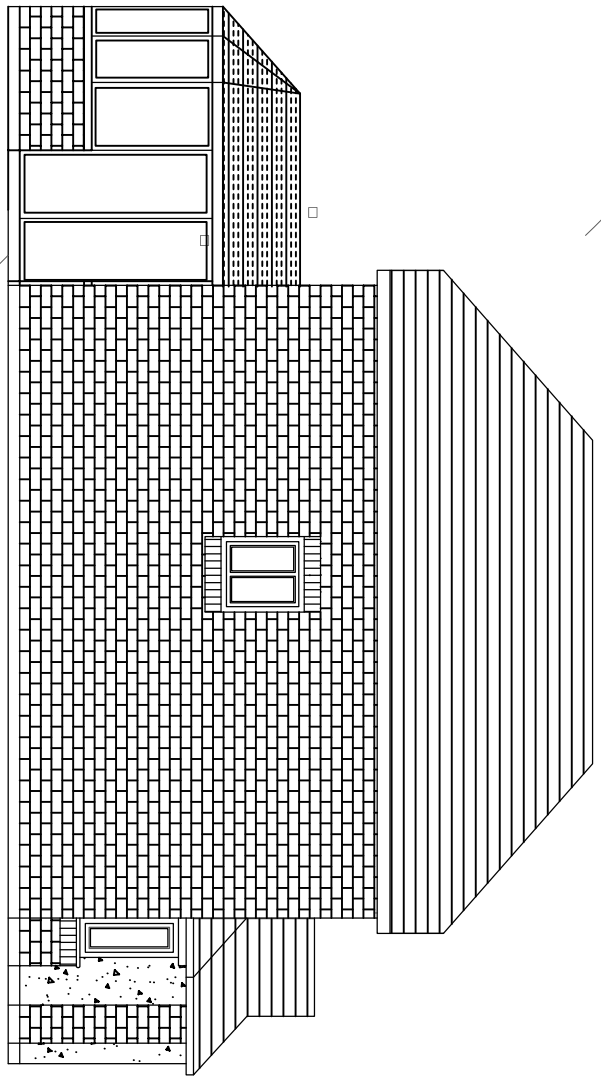

Existing LHS Elevation 1:100

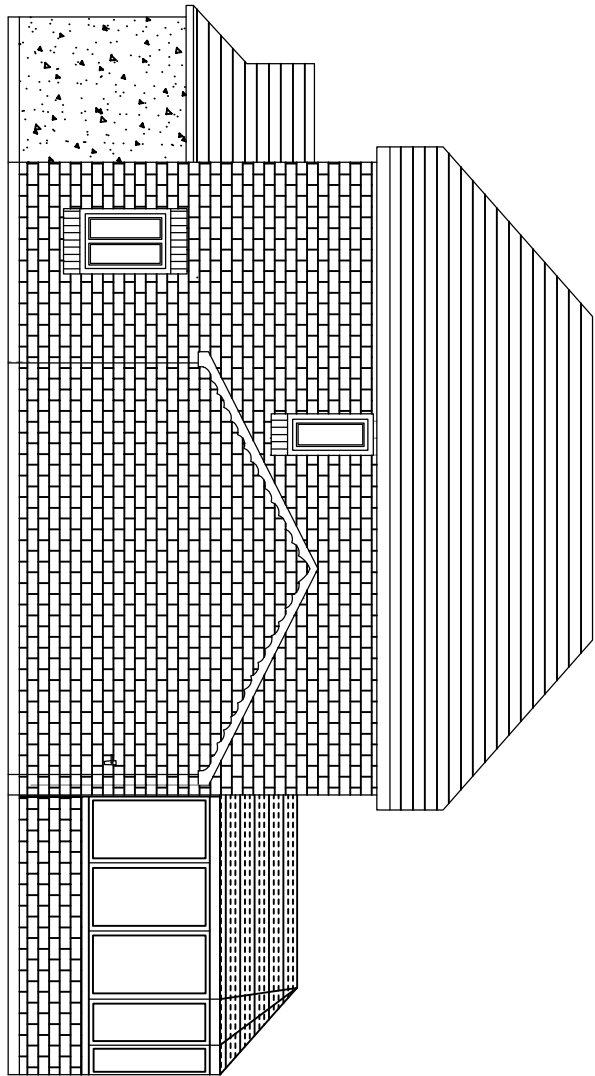


Existing RHS Elevation 1:100

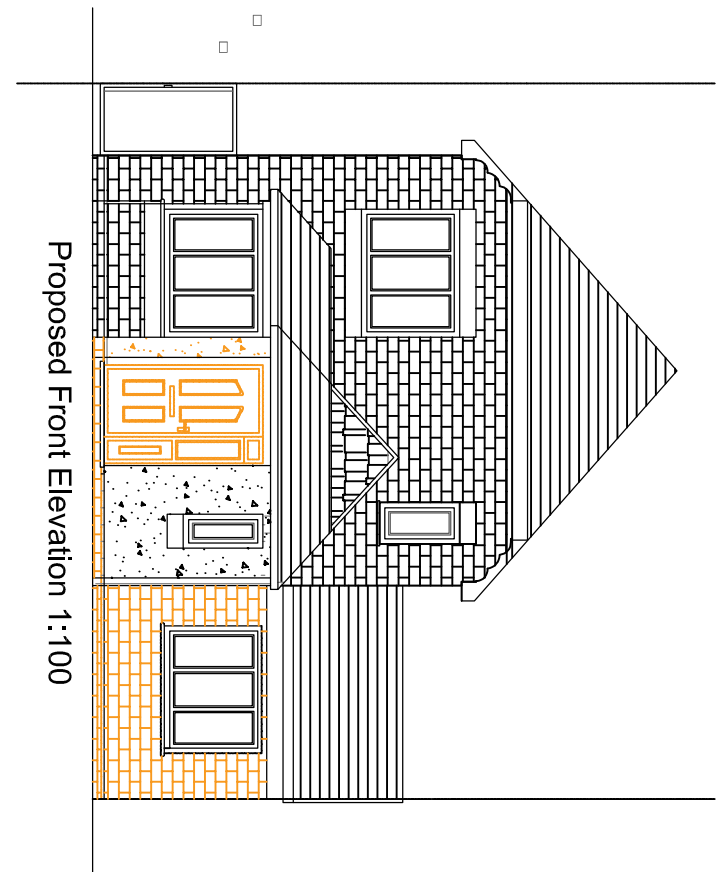


Proposed Front Elevation 1:100




Proposed Rear Elevation 1:100

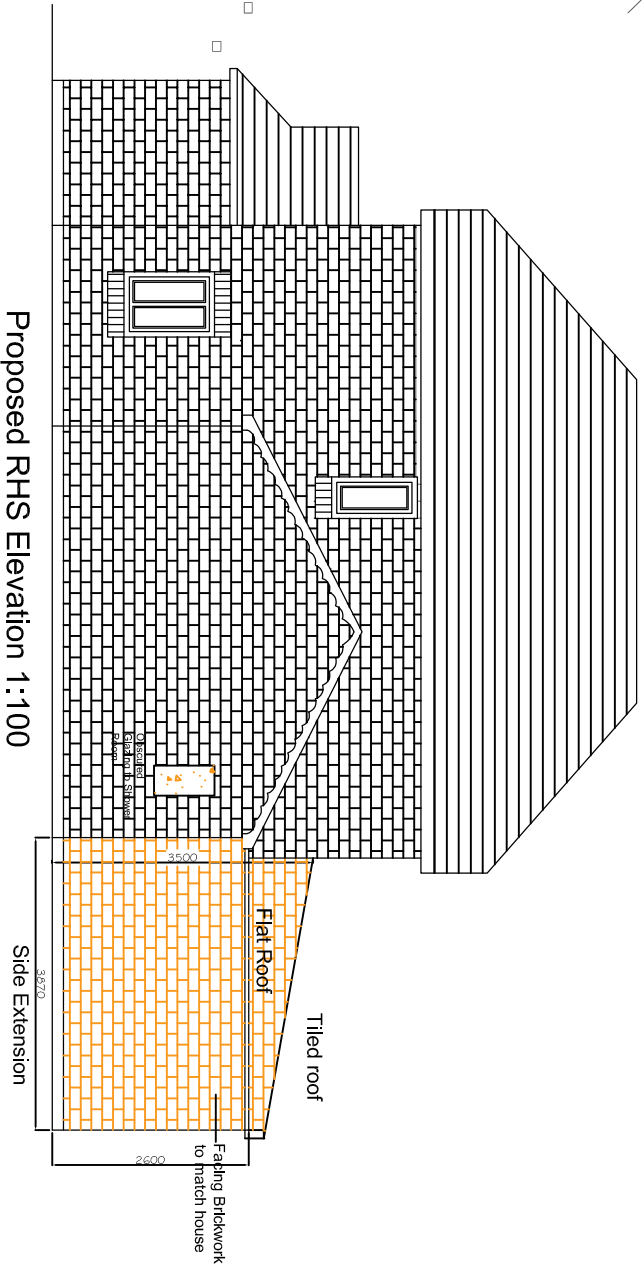


Proposed RHS Elevation 1:100

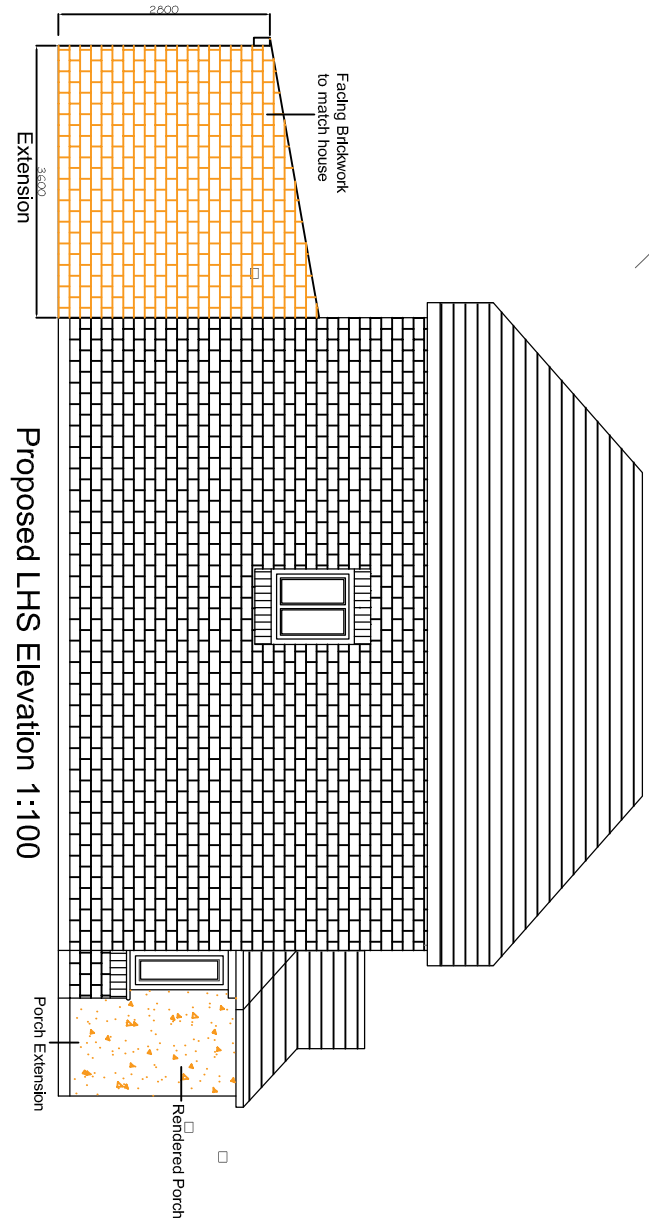


Proposed LHS Elevation 1:100

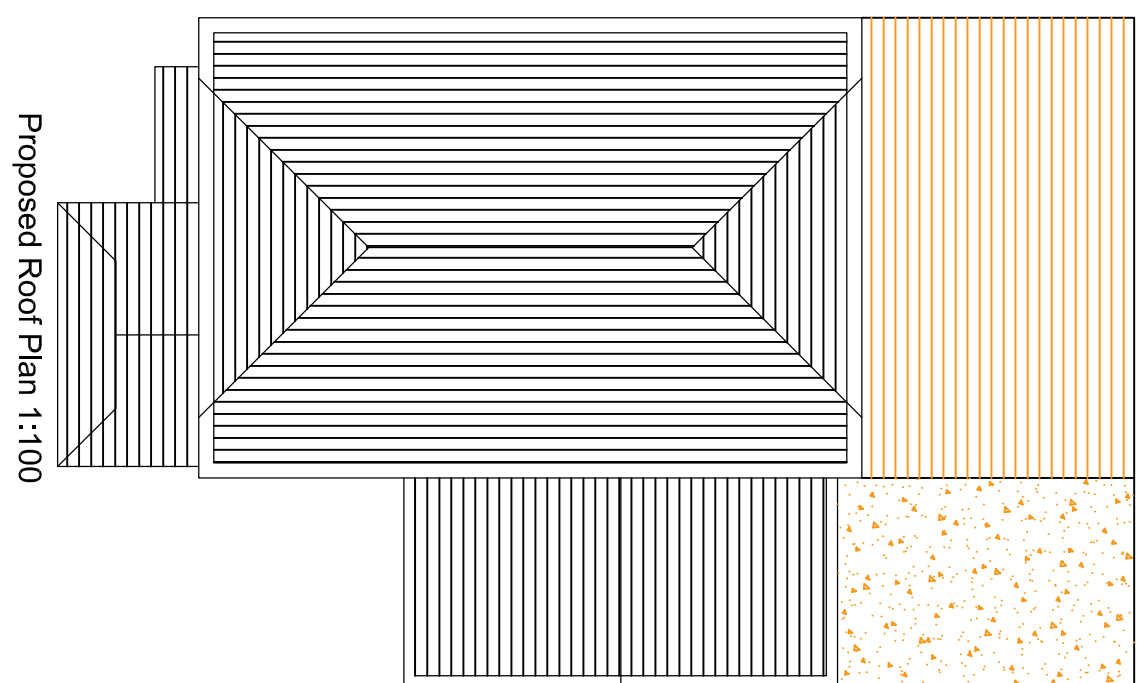

Proposed Roof Plan 1:100

 

Scale 1:100

 

Scale 1:50

38BURLINGTONCLOSEPLANNINGDWG
All site dimensions to be verified on site.

Client : Kishor Popat

Property: 38 Burlington Close Plinner HA5 2TP

Description of Works: Single storey Rear/Side extensions including conversion of garage into habitable space and front infill extension of porch

Scale: 1/50, 1/100

Date: May 2025

Drawn :AP