
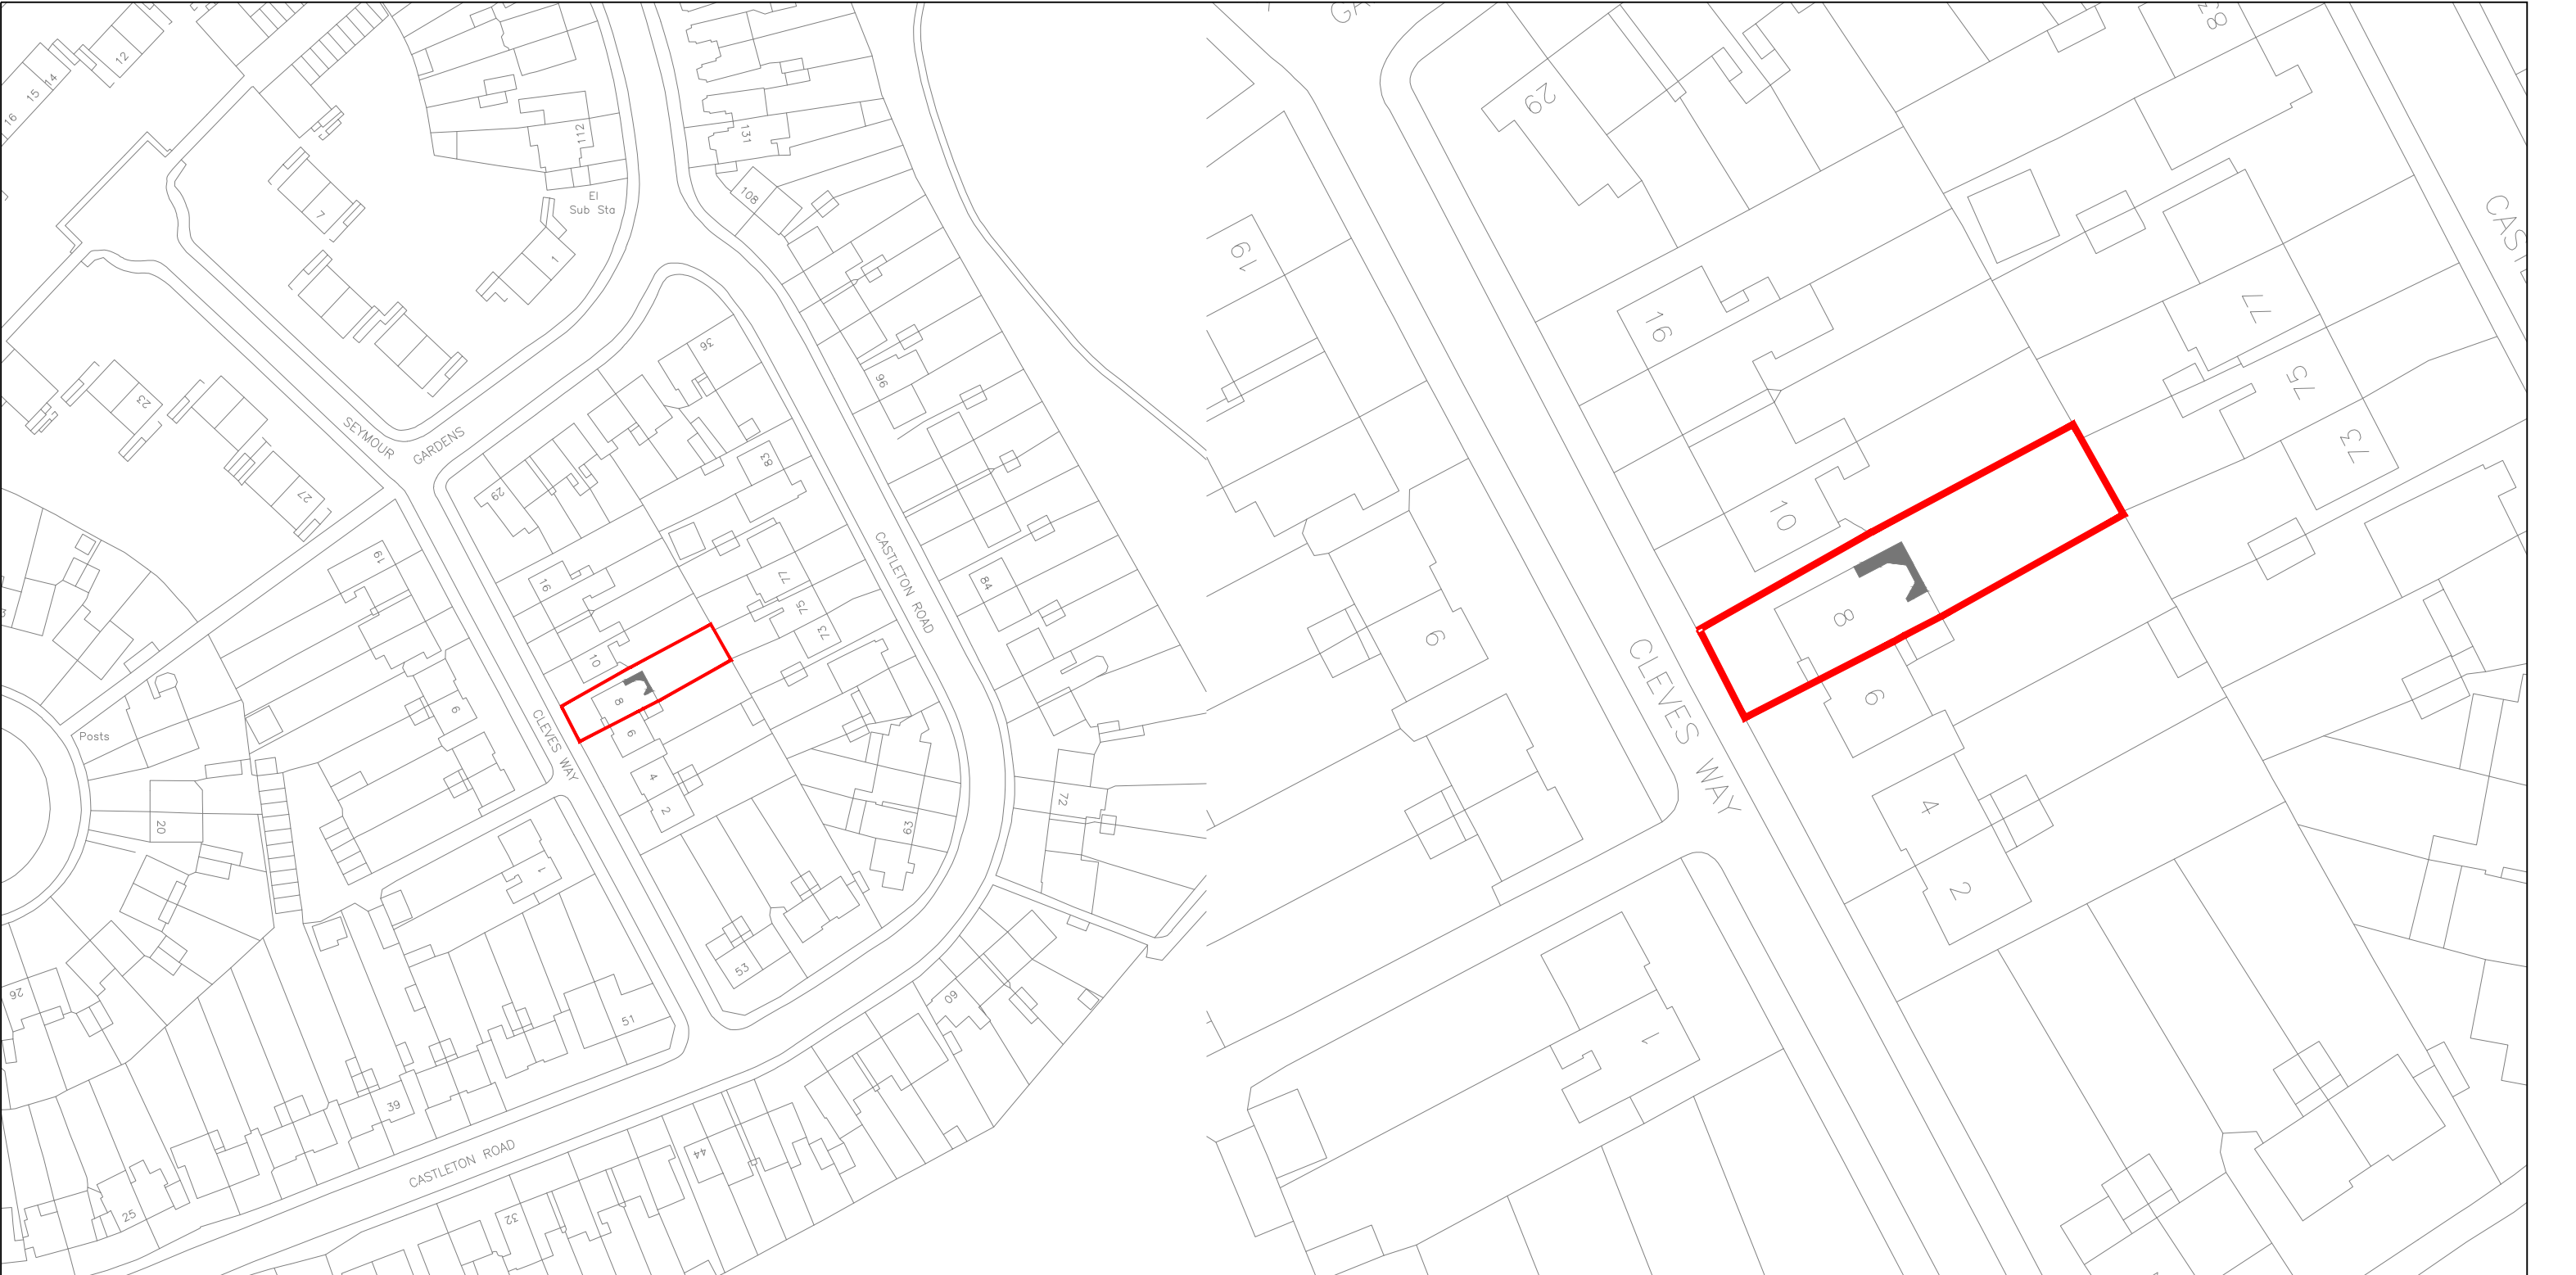


LOCATION PLAN SCALE 1:1250

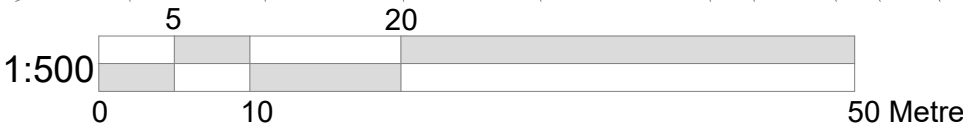

SITE PLAN SCALE 1:500

NOTES

- The Copy right of this drawing is the property of CRAFTED SPACES ARCHITECTURE AND PLANNING LTD. and must not be copied otherwise reproduced without written consent.
- The contractor is responsible for checking dimensions, tolerances and references. Any discrepancy to be verified with the Architect before proceeding with the works.
- Figured dimensions to be worked to in all cases.



CRAFTED SPACES
ARCHITECTURE + URBANISUM

DESIGNING WITH SOCIAL ECONOMICAL & ENVIRONMENTAL SUSTANIABILITY
(M) 07973988297

client
MR MIKE AND MRS TERRI OKPOYO

project
8 CLEVES WAY, RUISLIP,
HA4 9QB

BLOCK AND LOCATION PLAN

drawing

drawing no
PA-2524-00

rev

date rev revision/author/checker

drawn NP

Drawing Status
FOR PLANNING APPROVAL

scale @ A3 AS SHOWN date 24/04/2025

