


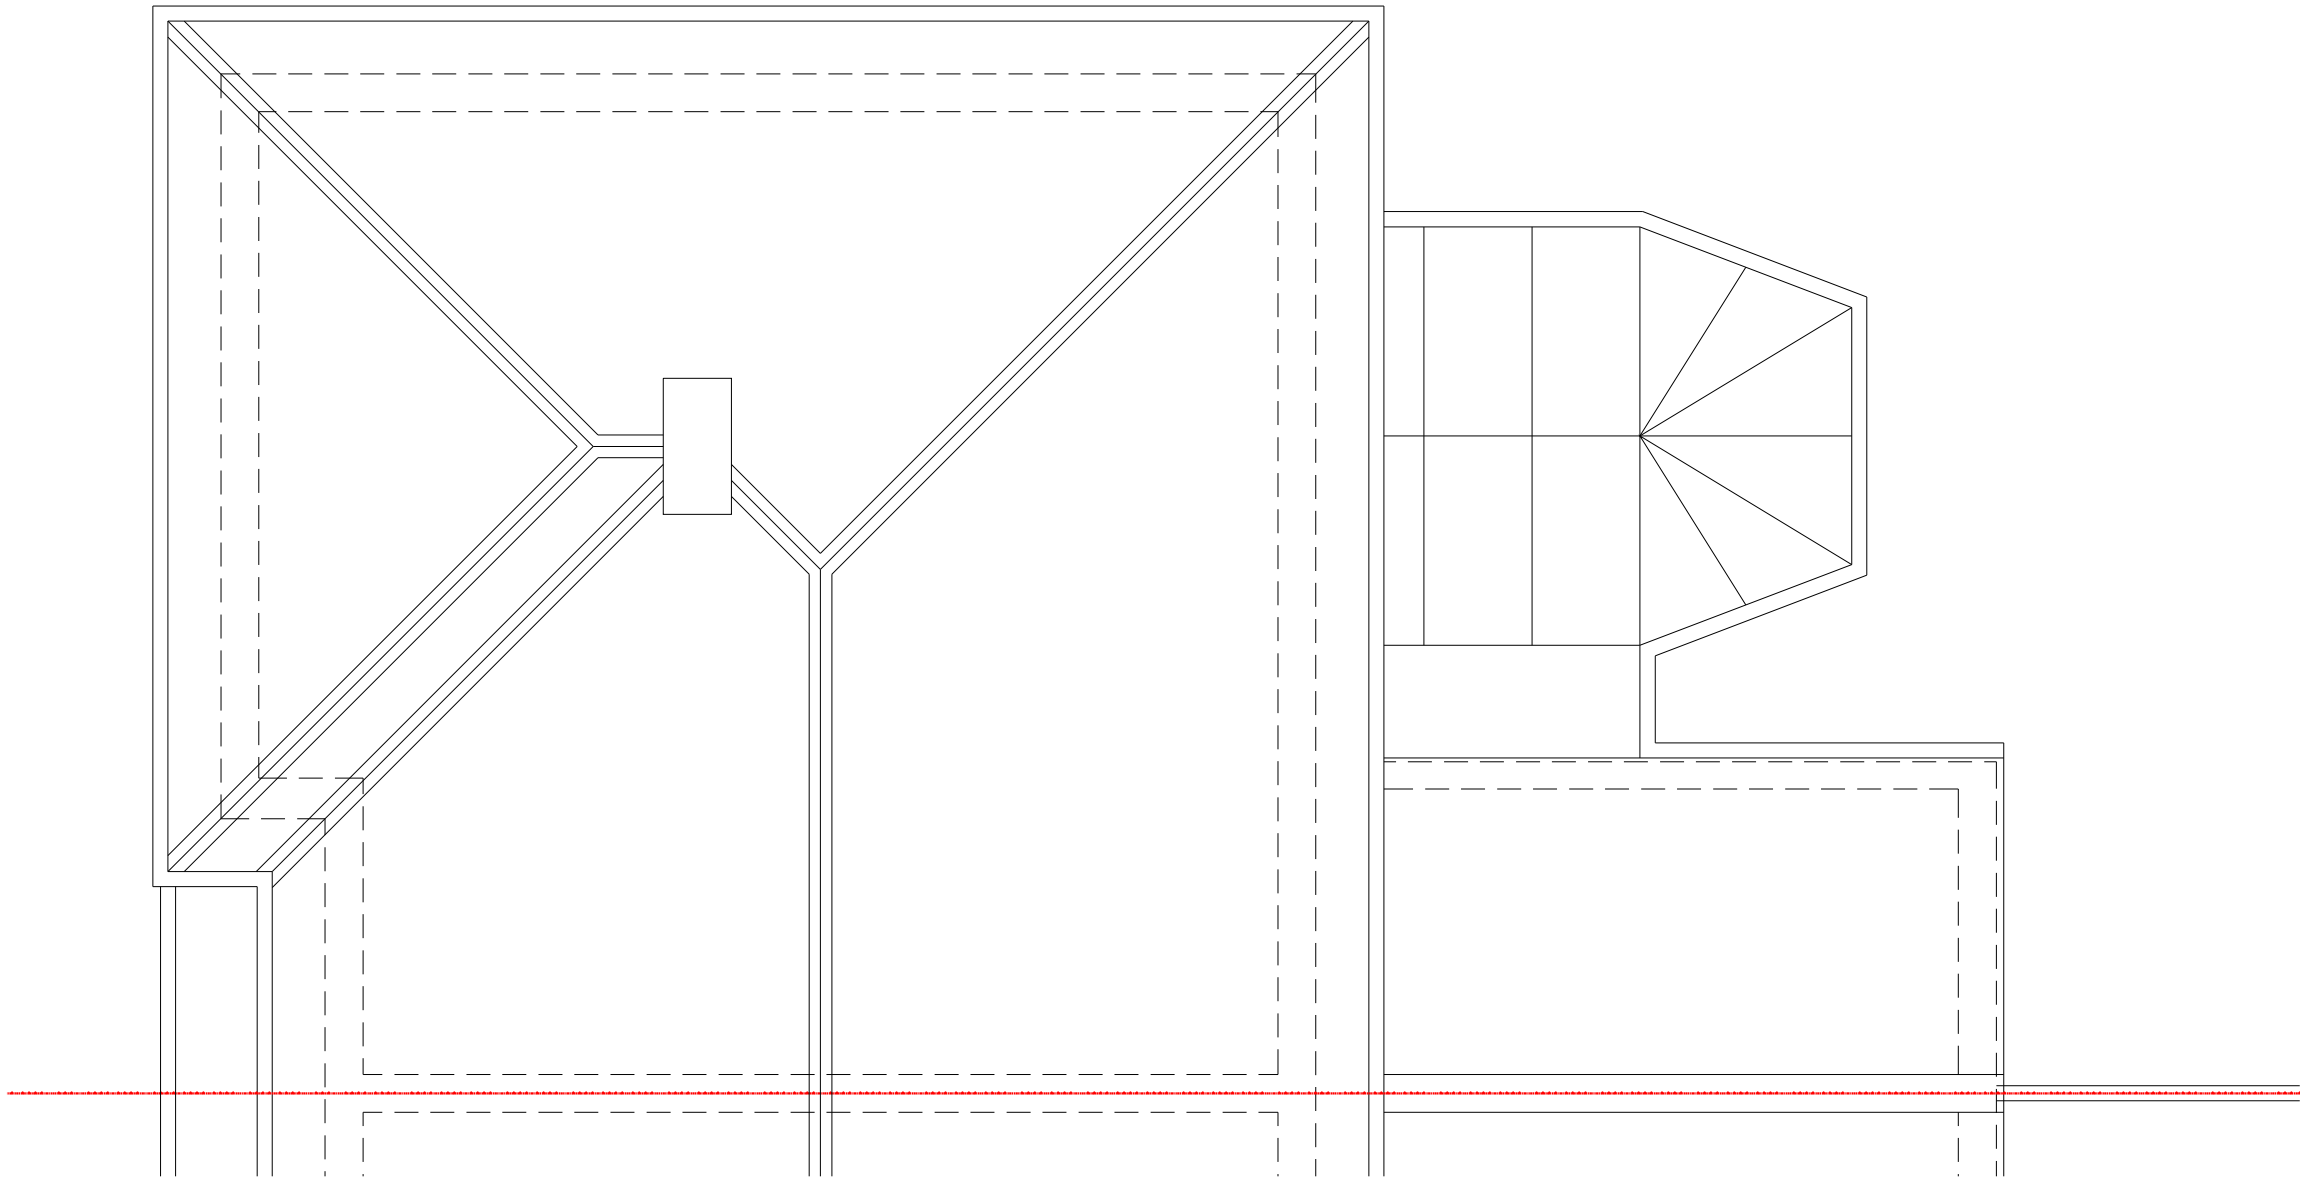

EXISTING ROOF PLAN

NOTES

- The Copy right of this drawing is the property of CRAFTED SPACES ARCHITECTURE AND PLANNING LTD. and must not be copied otherwise reproduced without written consent.
- The contractor is responsible for checking dimensions, tolerances and references. Any discrepancy to be verified with the Architect before proceeding with the works.
- Figured dimensions to be worked to in all cases.



CRAFTED SPACES
ARCHITECTURE + URBANISUM

DESIGNING WITH SOCIAL ECONOMICAL & ENVIRONMENTAL SUSTANIABILITY
(M) 07973988297

client			project		
MR MIKE AND MRS TERRI OKPOYO			8 CLEVES WAY, RUISLIP, HA4 9QB		
			drawing		
			EXISTING ROOF PLAN		
			drawing no		rev
			PA-2524-03		
date	rev	revision/author/checker	drawn NP		
Drawing Status			scale @ A3 1:50 date 24/04/2025		
FOR PLANNING APPROVAL					