


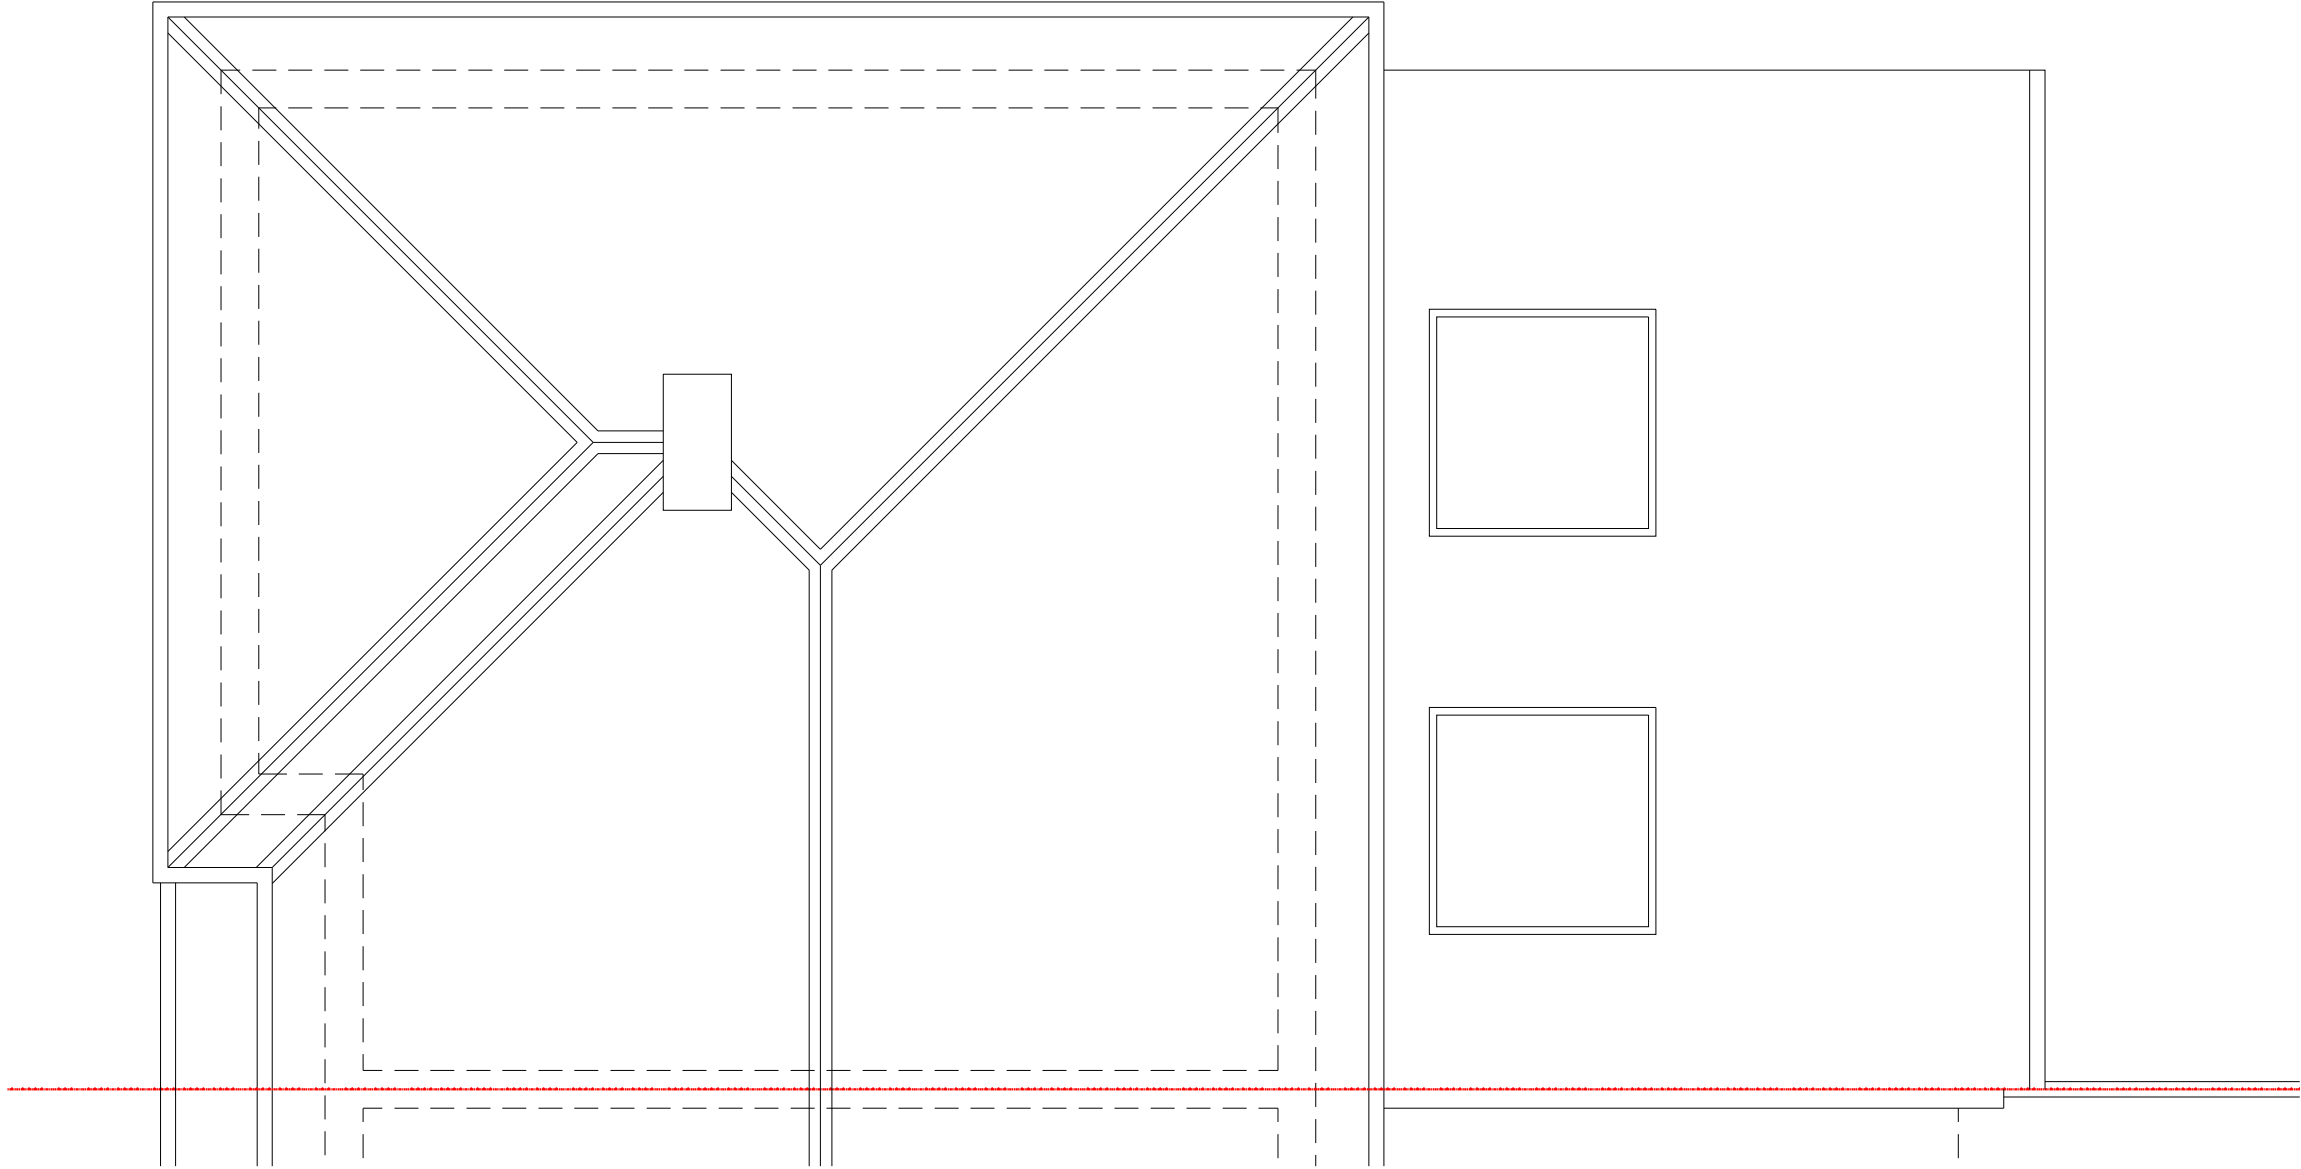

PROPOSED ROOF PLAN

NOTES

- The Copy right of this drawing is the property of CRAFTED SPACES ARCHITECTURE AND PLANNING LTD. and must not be copied otherwise reproduced without written consent.
- The contractor is responsible for checking dimensions, tolerances and references. Any discrepancy to be verified with the Architect before proceeding with the works.
- Figured dimensions to be worked to in all cases.



CRAFTED SPACES
ARCHITECTURE + URBANISUM

DESIGNING WITH SOCIAL ECONOMICAL & ENVIRONMENTAL SUSTANIABILITY
(M) 07973988297

client			project		
MR MIKE AND MRS TERRI OKPOYO			8 CLEVES WAY, RUISLIP, HA4 9QB		
			drawing PROPOSED ROOF PLAN		
			drawing no PA-2524-07		rev
date	rev	revision/author/checker			
Drawing Status FOR PLANNING APPROVAL			drawn NP		
			scale @ A3 1:50		date 24/04/2025