


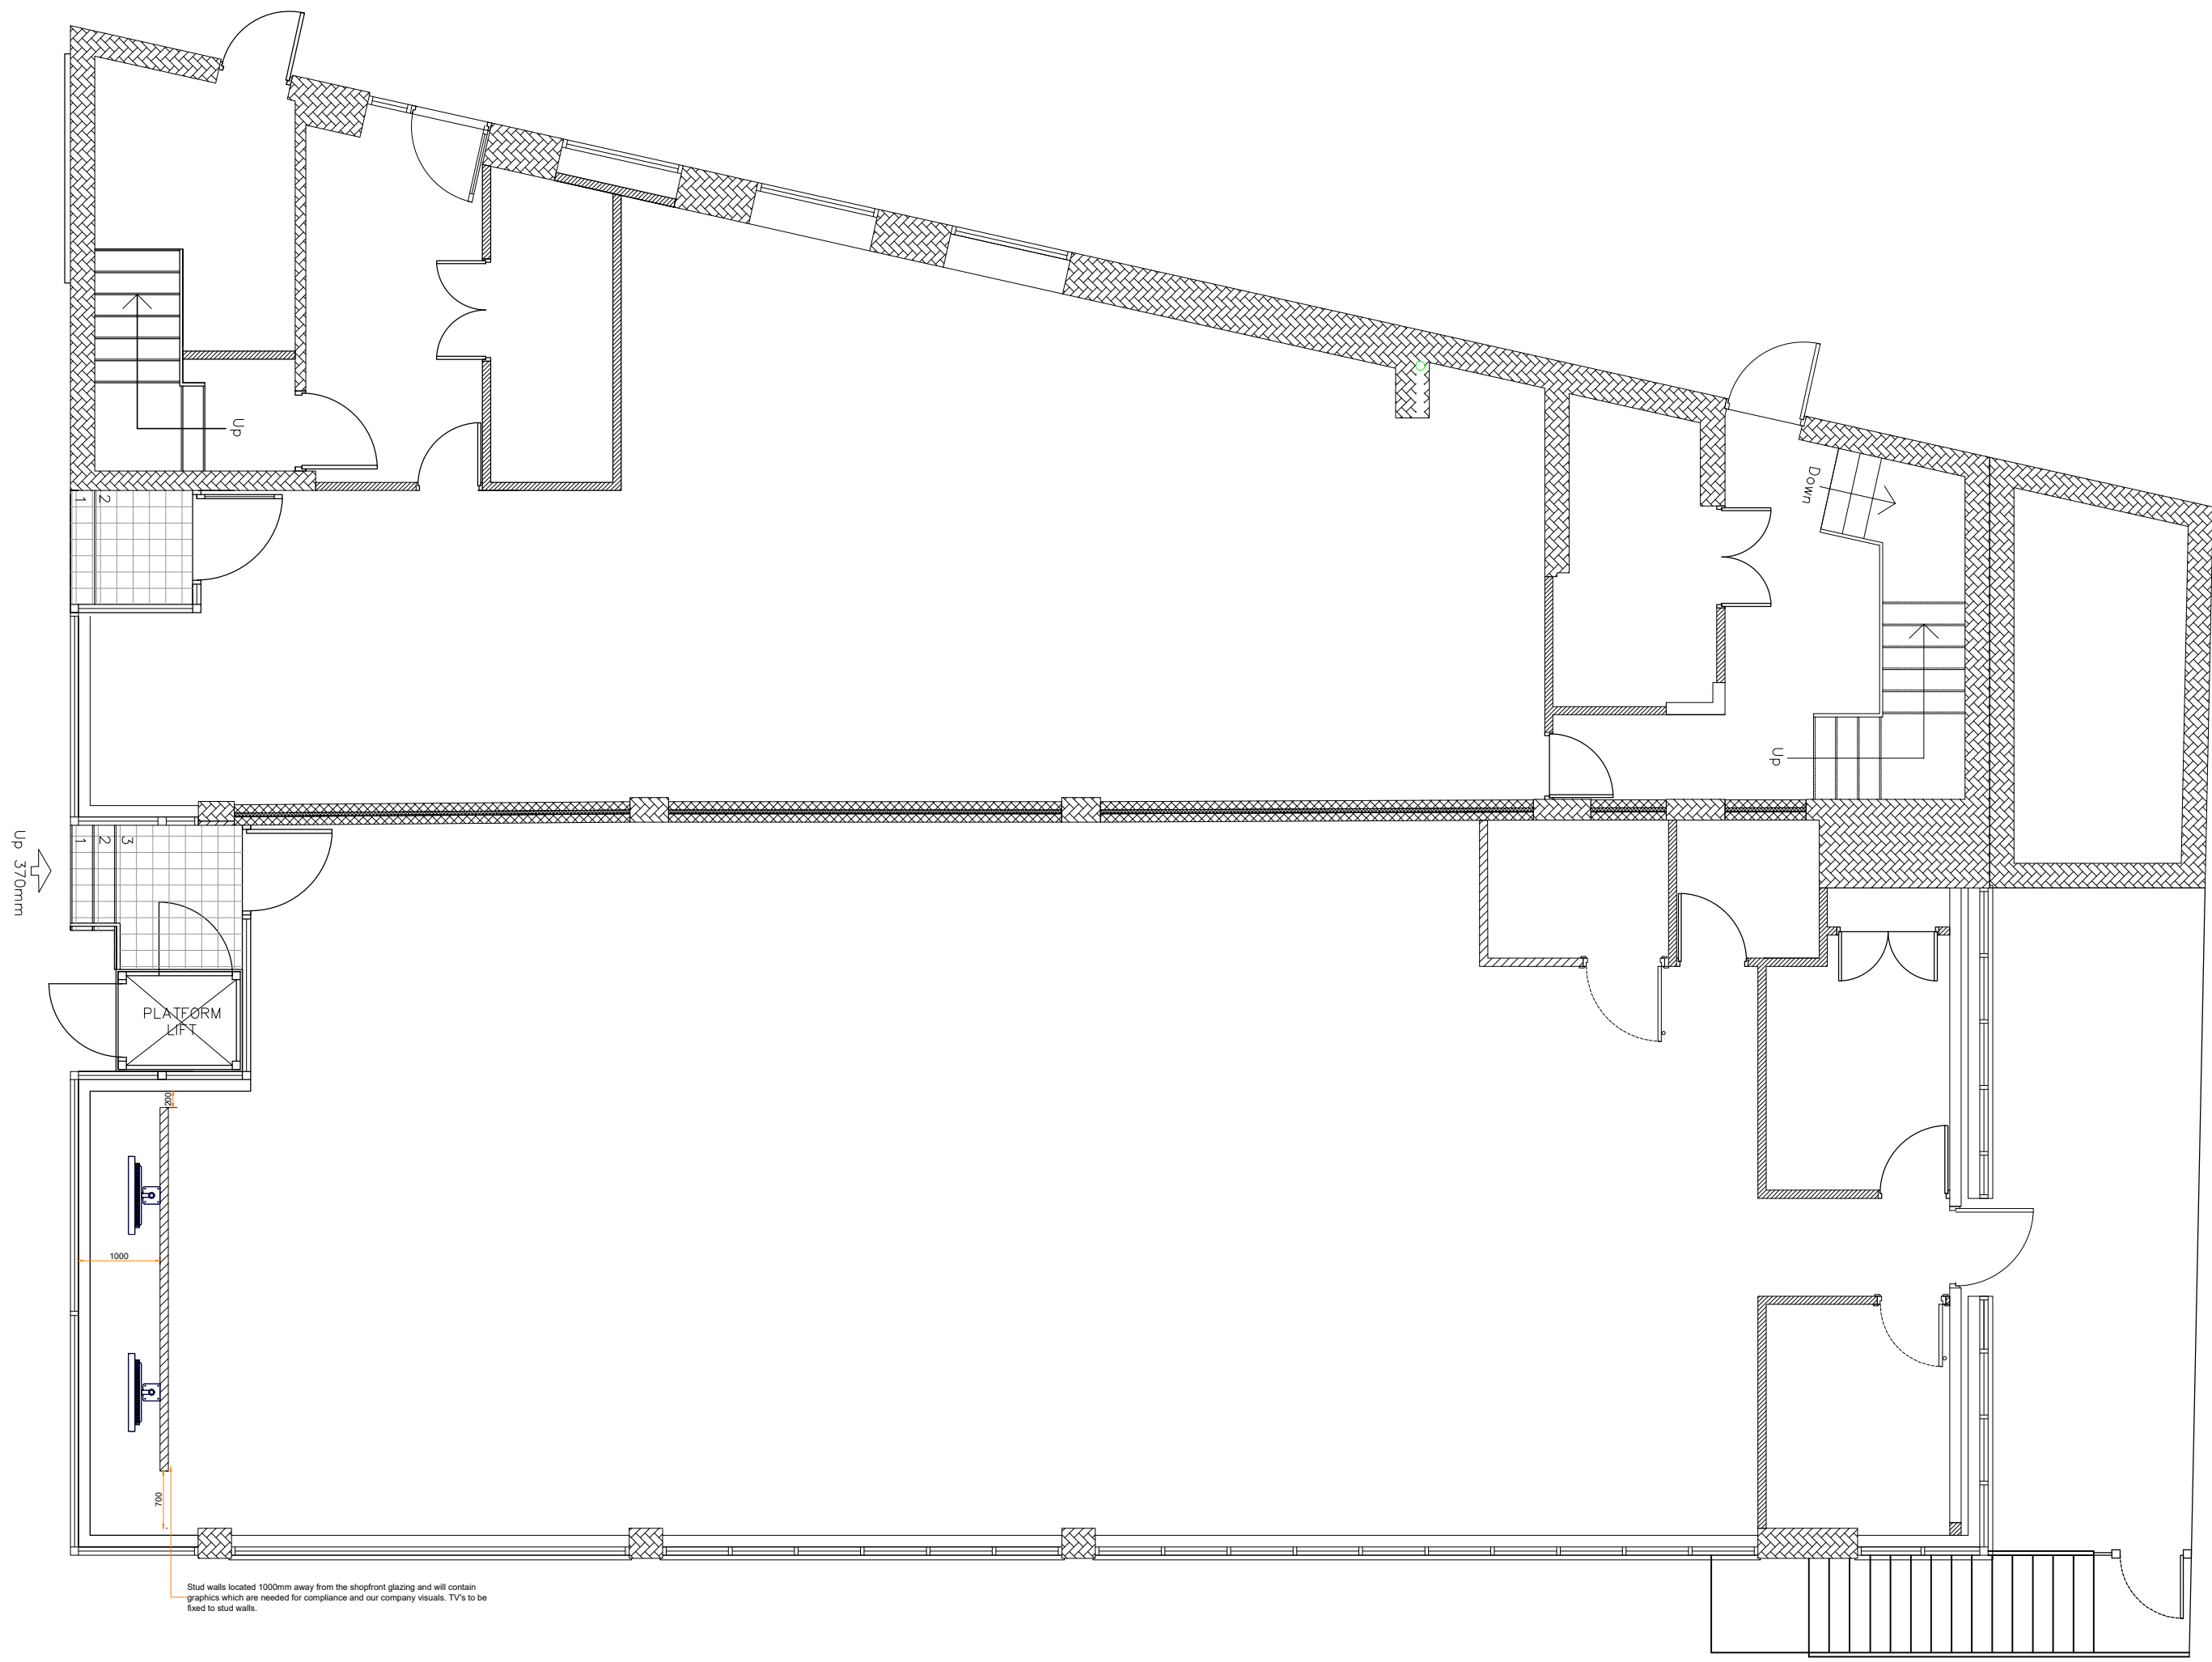


PROPOSED GROUND FLOOR LAYOUT



PROPOSED FRONT ELEVATION

PROPOSED DISPLAY MANIFESTATION ELEVATION PLAN (1:25)

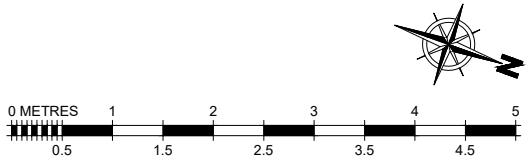

REVISIONS
REV 00:

ADVERTISEMENT

FIT OUT TYPE
PLANNING

PROJECT
MERKUR SLOTS
62 STATION ROAD
HAYES
UB3 4DF

DESCRIPTION
PROPOSED DISPLAY MANIFESTATION

DRAWN BY LR	SCALE 1:50	DATE 02/06/25
----------------	---------------	------------------

DRAWING No. 914-PL-108	REVISION 01
---------------------------	----------------



COPYRIGHT IS RESERVED BY MERKUR CASINO UK AND IS ISSUED ON THE CONDITION THAT IT IS NOT COPIED OR DISCLOSED BY OR TO ANY UNAUTHORISED PERSONS WITHOUT PRIOR CONSENT FROM MERKUR CASINO UK.
THIS DRAWING SHOULD NOT BE SCALED. THE CONTRACTOR SHOULD CHECK ALL DIMENSIONS ON SITE. ANY ERROR OR OMISSION SHOULD BE REPORTED TO MERKUR CASINO UK.