

**INDIVIDUAL HALO ILLUMINATED LETTERS AND LOGO:**

Existing concrete background to be prepared and decorated in a suitable black paint finish for concrete. Ref: No.57 Off Black by Farrow and Ball or similar approved matt paint finish.

MERKUR letters to sizes shown on approved drawings, with 40mm returns. Letter rim and returns in aluminium, coated RAL9005 Satin Black, faces in 5mm acrylic - **Merkur** to be white acrylic Opal 069 and **SLOTS** to be Yellow 2252 and coated white inside. All with 10mm Acrylic Opal 050 backs. Illuminated by Optika LEDs (Cool White). Mounted with 20mm long spacers coated RAL 9005 Satin Black screw fixed to fascia background.

Sun Logo - 700mm dia with 40mm returns. Logo face and recessed returns in 5mm Acrylic, yellow 2252 and coated white inside. All with 10mm Acrylic Opal 050 backs. Logo to be illuminated by Optika LEDs (Cool White). Mounted with 20mm long spacers coated RAL 9005 Satin Black screw fixed to fascia background.

Red underscore formed in rimless powder colour coated aluminium to match RAL3020 (Satin Red). Face in 5mm acrylic Red 440 with 10mm Acrylic Opal 050 backs. Illumination provided by Optika LED's - Red HL2. Mounted with 20mm long spacers coated RAL 9005 Satin Black screw fixed to fascia background.

Front Elevation Background above shopfront: Approx 825mm (h) x 8925mm (w) x 60mm (d) (including letters).


Maximum height of letters to be 300mm high. Maximum luminance level to be 250 cdm2.




**FASCIA SIGN ELEVATION AND SECTION (1:20)**



**PROPOSED ADVERTISEMENT (1:50)**

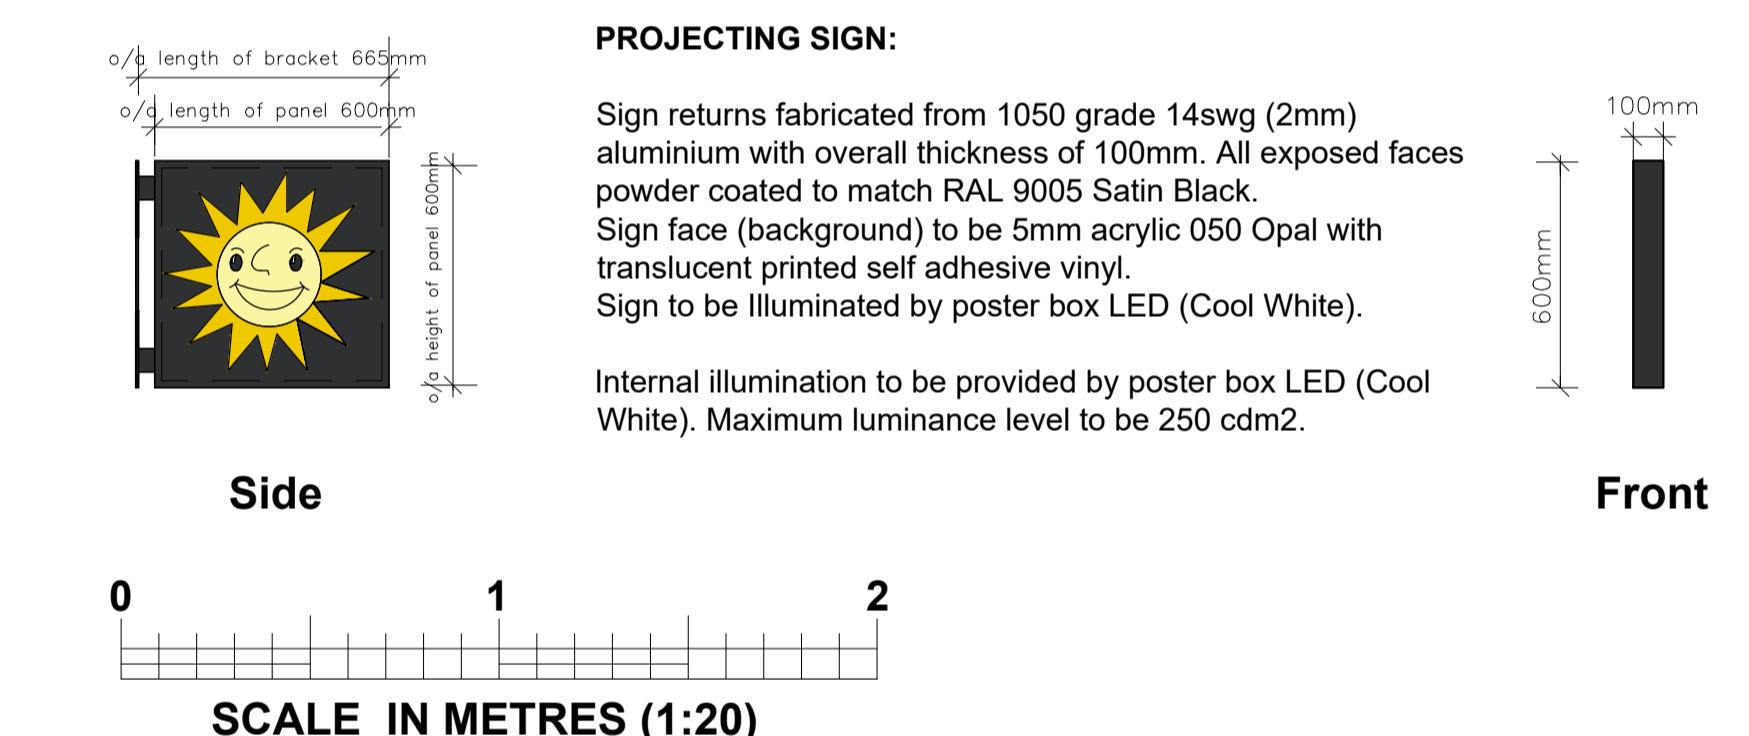

**PROJECTING SIGN DETAIL (1:20)**

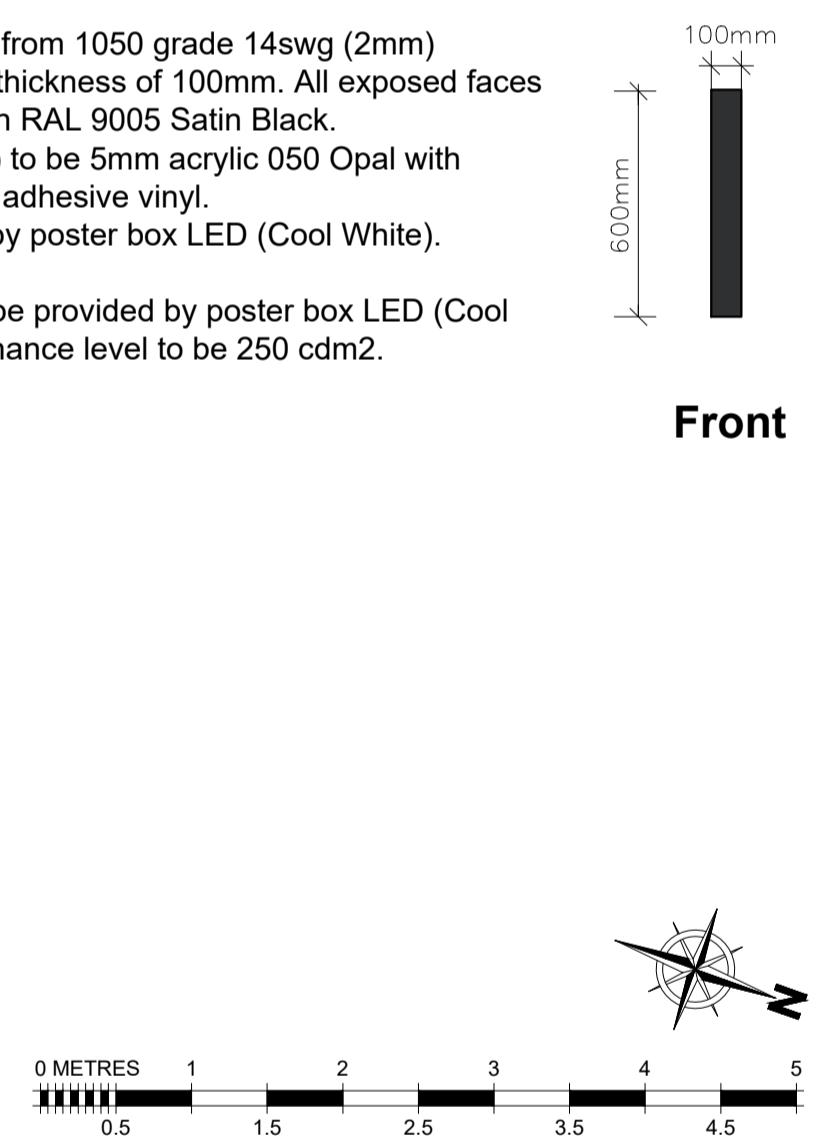

REVISIONS  
REV 00:

**ADVERTISEMENT**

FIT OUT TYPE  
PLANNING

PROJECT  
MERKUR SLOTS  
62 STATION ROAD  
HAYES  
UB3 4DF

DESCRIPTION  
PROPOSED SIGNAGE

DRAWN BY  
LR  
DRAWING No.  
914-PL-103

SCALE  
1:50  
DATE  
01/05/25

REVISION  
00



COPYRIGHT IS RESERVED BY MERKUR CASINO UK AND IS ISSUED ON THE CONDITION THAT IT IS NOT COPIED OR REPRODUCED BY OR TO ANY UNAUTHORISED PERSONS WITHOUT PRIOR CONSENT FROM MERKUR CASINO UK.

THE DRAWING SHOULD NOT BE SCALED. THE CONTRACTOR SHOULD CHECK ALL DIMENSIONS ON SITE. ANY ERROR OR OMISSION SHOULD BE REPORTED TO MERKUR CASINO UK.