




Existing Site Plan 1:200

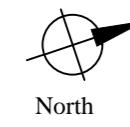

North

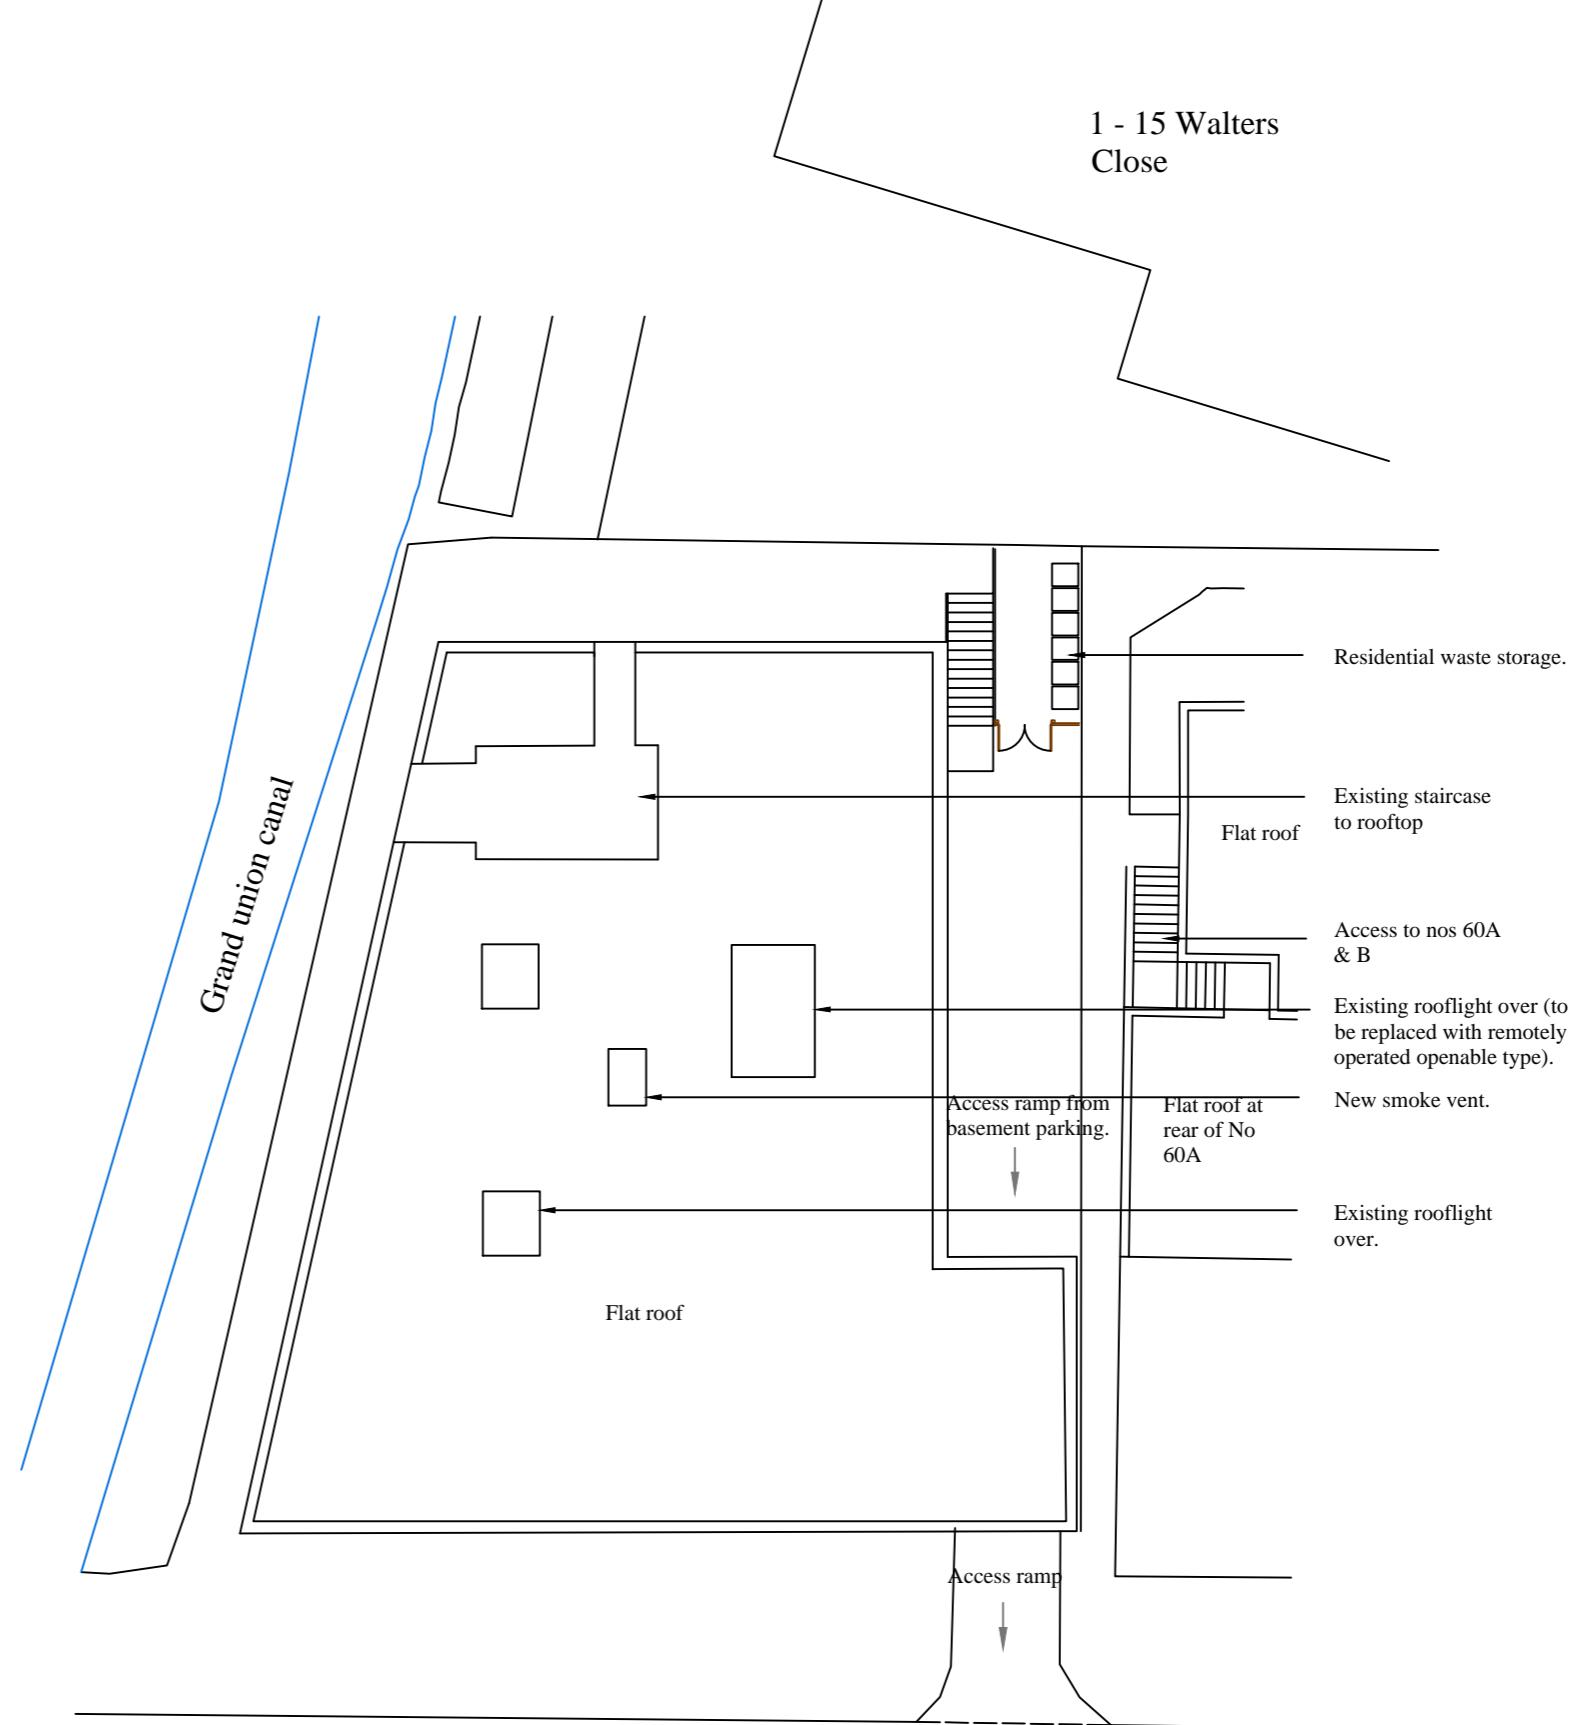

Proposed Site Plan 1:200

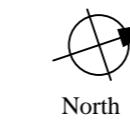

North



Revision:		
ABA Chartered Surveyors		
103 Manor Way, Ruislip HA4 8HW		
email:aba@aujla.co.uk		
Tel: 020 8574 3535		
scale 1:200 @A2	title	
date 24/06/25	Existing and proposed site plans.	
drg no 2505-pl-04	rev	site
		62 Station Road, Hayes, UB3 4DF.
Status	For Planning	