






Existing front elevation
(East)

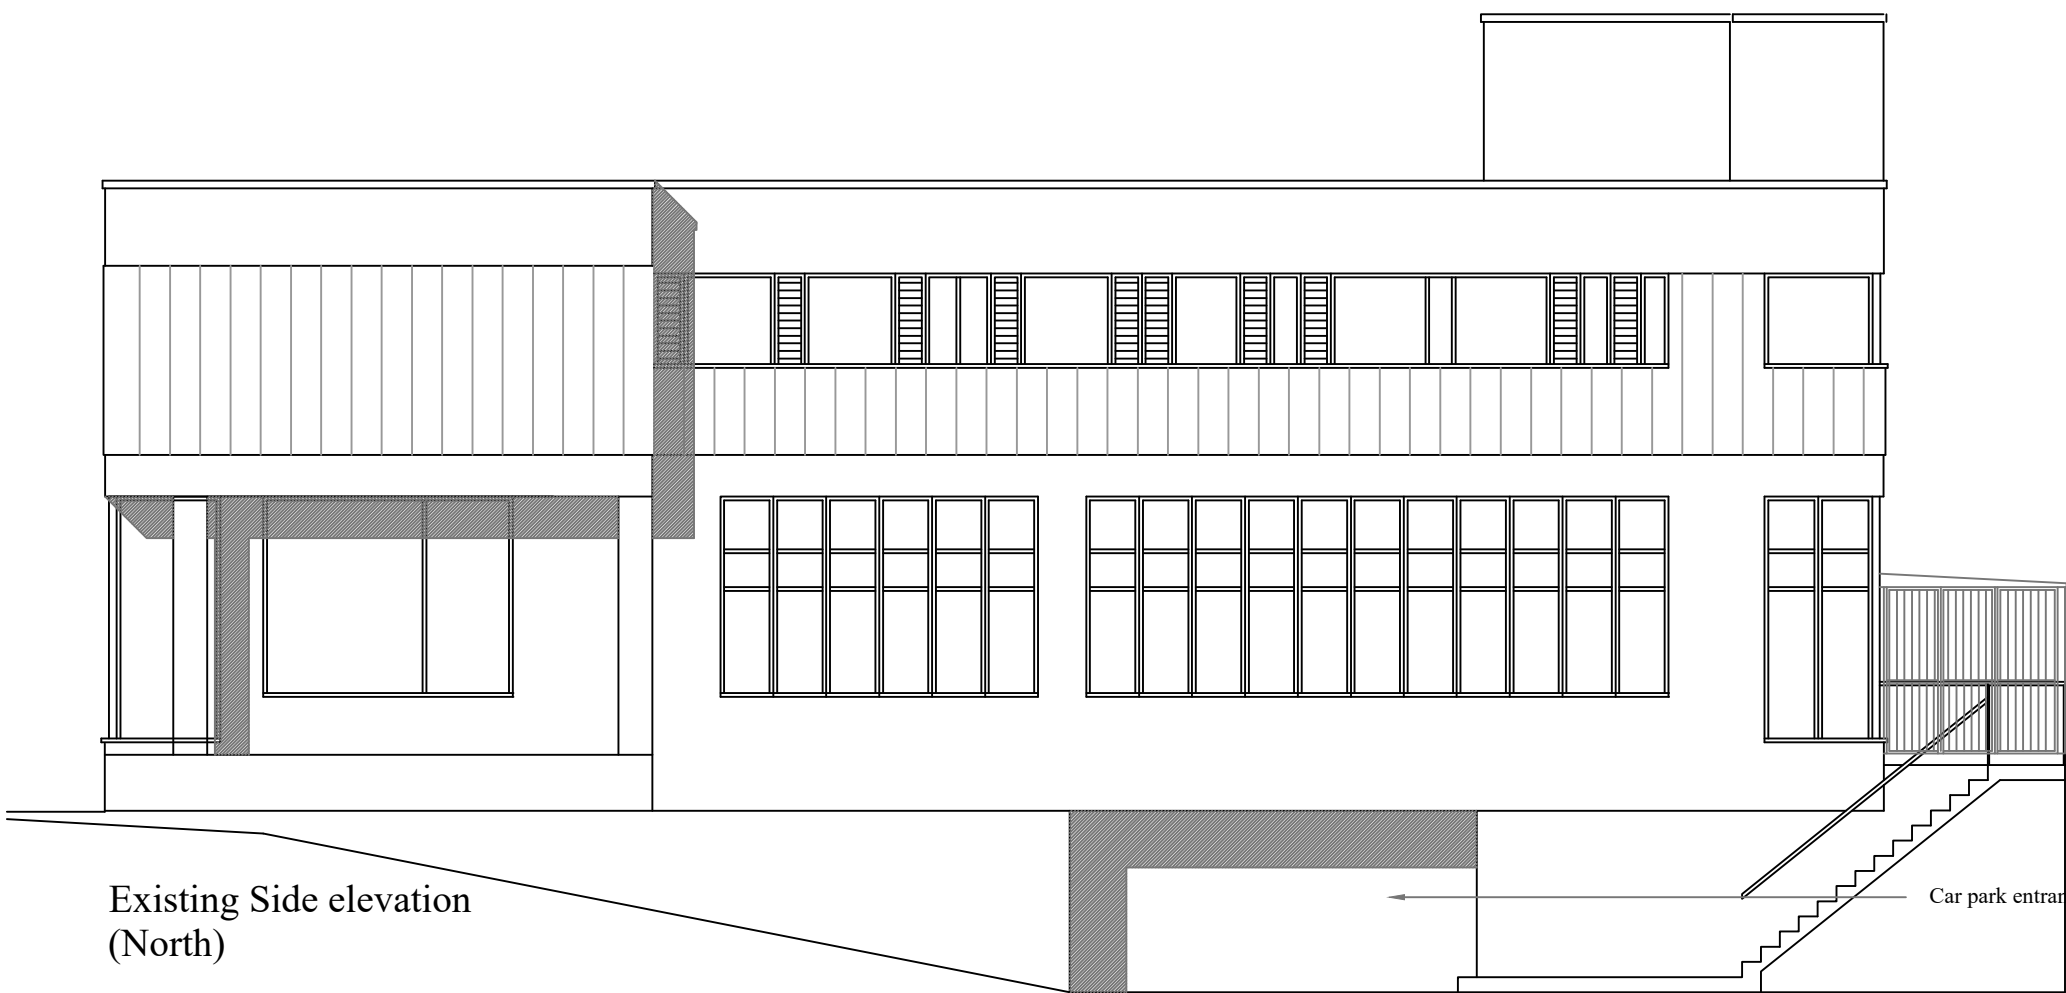


Existing Side elevation
(North)

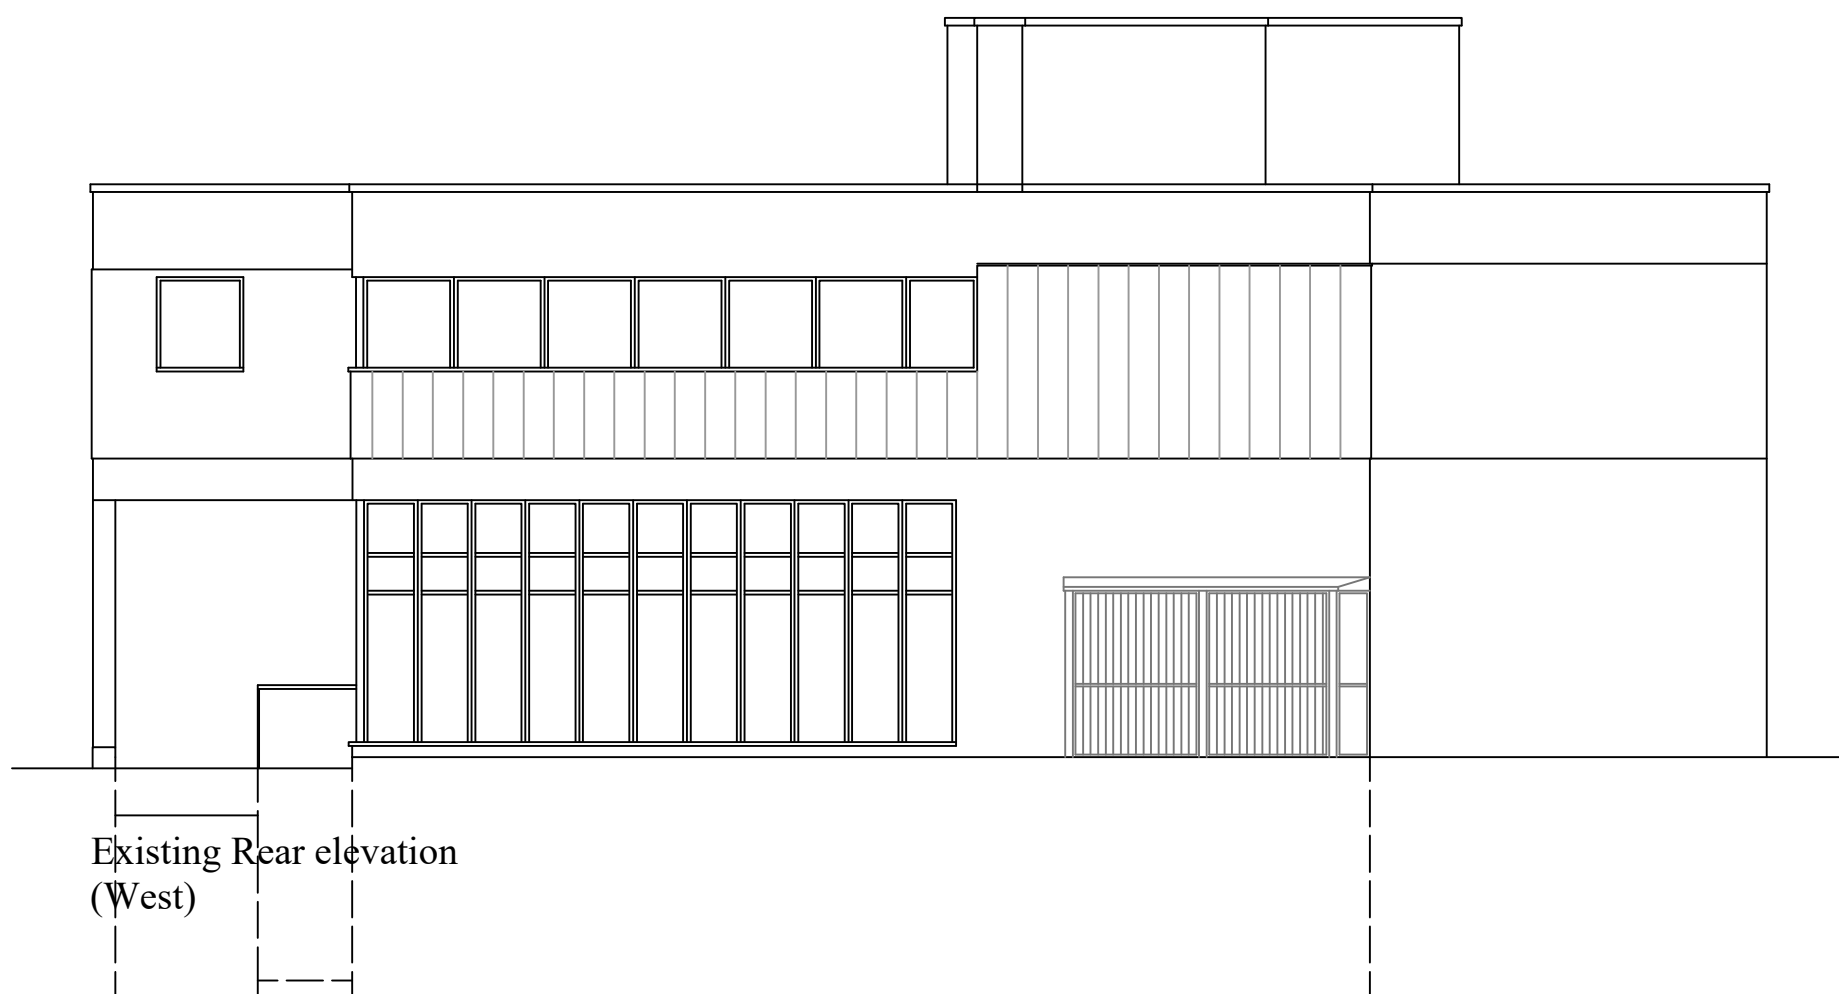

Existing Rear elevation
(West)

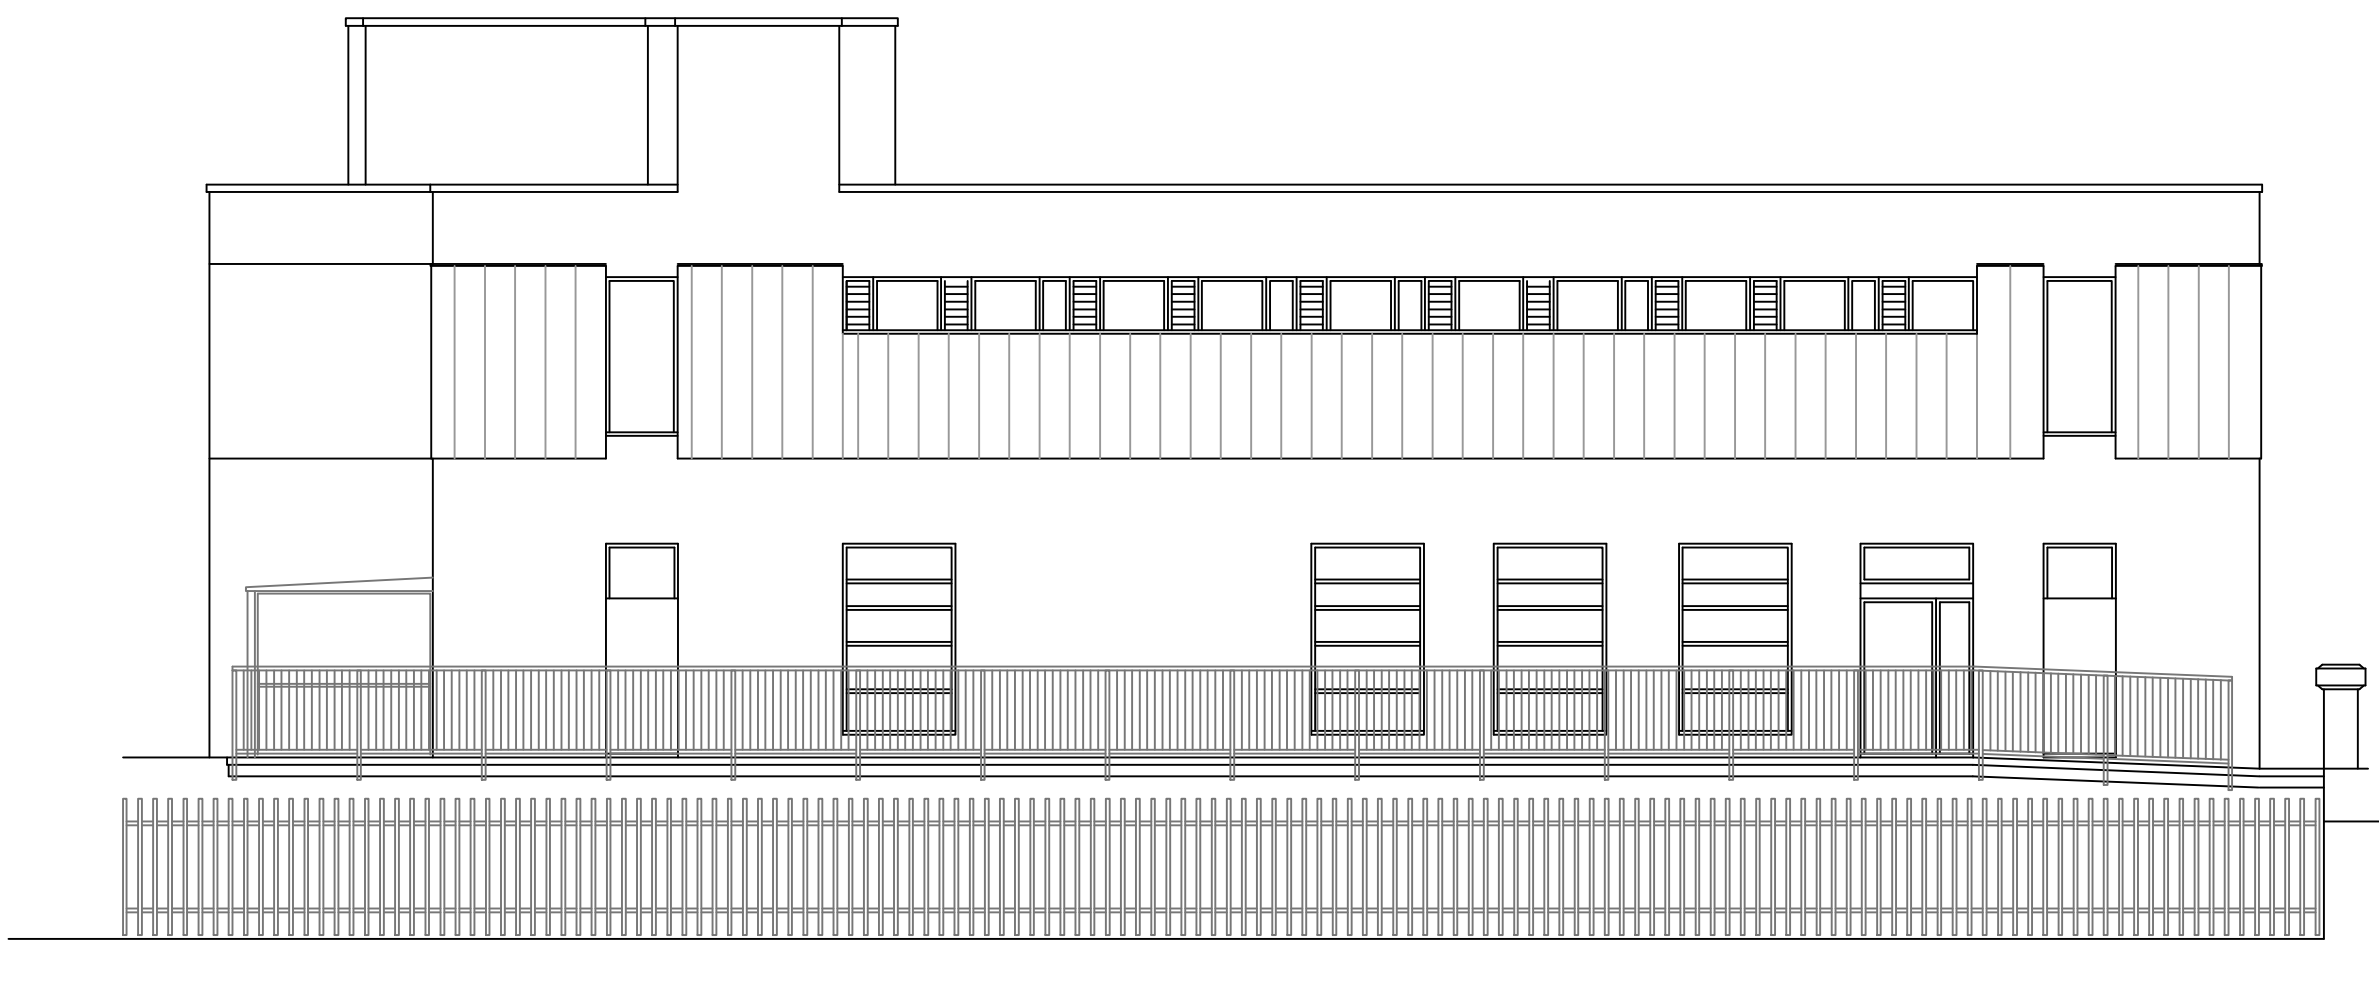

Existing Side elevation
(South)

 

Revision:			
ABA Chartered Surveyors 103 Manor Way, Ruislip HA4 8HW		email:aba@aujla.co.uk Tel: 020 8574 3535	
scale 1:100 @A1 date 24/06/24		title Existing elevations.	
drg no 2505-ex-02		rev	site 62 Station Road, Hayes, UB3 4DF.
Status		For Planning	