




- NOTES
1. Do not scale from this drawing except for Planning Application purposes.
  2. All dimensions are to be verified prior to construction.
  3. This drawing is prepared for Local Authority approval on behalf of the applicant named below and/or named on the planning or building regulation application forms and may be used for no other purpose.
  4. All copies are for information only about the application; they may be used for no other purpose.
  5. Site Boundary taken from Ordnance Survey information.
  6. Prior to implementation the proposals shown should be assessed by a Structural Engineer, M&E Engineers and checked by compliance with Building Regulations.

The Salvation Army, 125, Uxbridge Road, Uxbridge, Hillingdon, UB10 0LQ

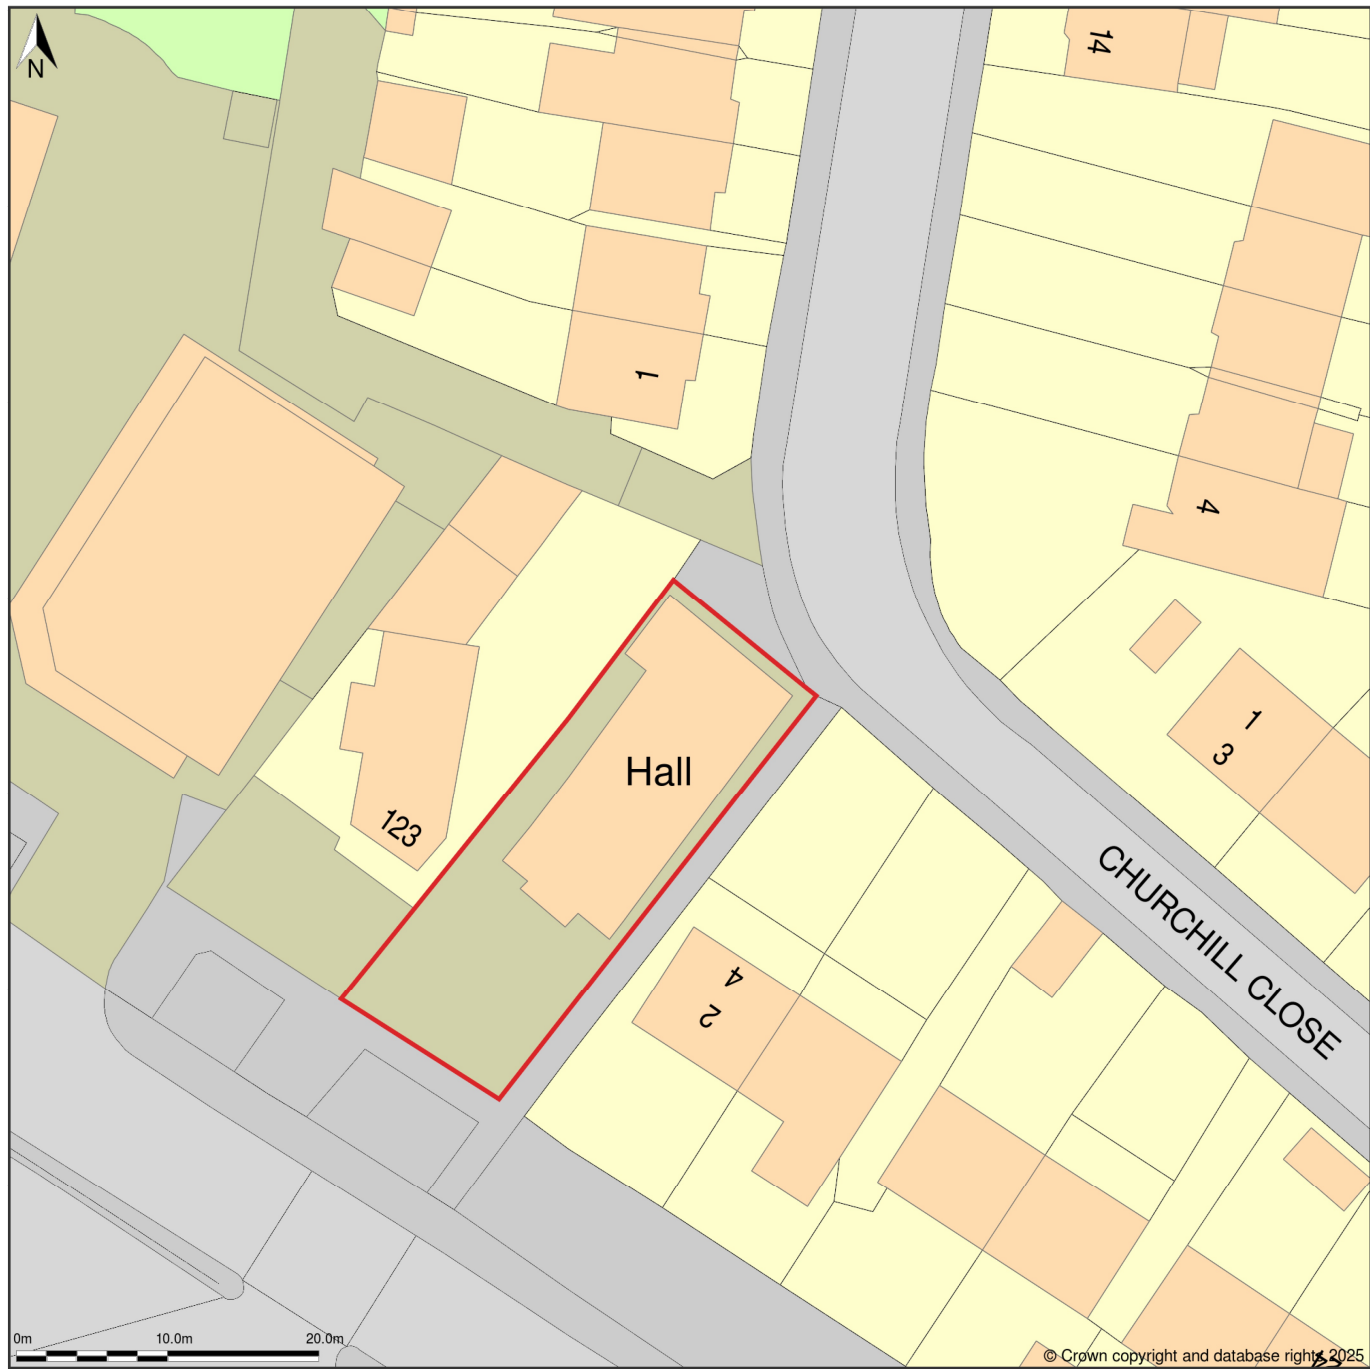

Site Plan (also called a Block Plan) shows area bounded by: 507463.07, 182626.0 507553.07, 182716.0 (at a scale of 1:500), OSGridRef: TQ 7508267. The representation of a road, track or path is no evidence of a right of way. The representation of features as lines is no evidence of a property boundary.

Produced on 15th Jun 2025 from the Ordnance Survey National Geographic Database and incorporating surveyed revision available at this date. Reproduction in whole or part is prohibited without the prior permission of Ordnance Survey. © Crown copyright 2025. Supplied by buyaplan.co.uk a licensed Ordnance Survey partner (100053143). Unique plan reference: #00986708-EBBFD.

Ordnance Survey and the OS Symbol are registered trademarks of Ordnance Survey, the national mapping agency of Great Britain. Buy A Plan® logo, pdf design and the buyaplan.co.uk website are Copyright © Passinc Ltd 2025.

0	Preliminary issue	16.06.25
Rev	Description	Date
Client BUDDHIST COMMUNITY CENTRE LONDON BRANCH		
Project 125 UXBRIDGE ROAD, UXBRIDGE		
Title BLOCK PLAN		
Date JUNE 2025	Scale 1:500@A3	
Drawn by ML	Checked by HG	
Drawing Number		