


# Site Plan

Scale - 1:200@A3



## NOTES

1. Do not scale from this drawing except for Planning Application purposes.
2. All dimensions are to be verified prior to construction.
3. This drawing is prepared for Local Authority approval on behalf of the applicant named below and/or named on the planning or building regulation application forms and may be used for no other purpose.
4. All copies are for information only about the application; they may be used for no other purpose.
5. Site Boundary taken from Ordnance Survey information.
6. Prior to implementation the proposals shown should be assessed by a Structural Engineer, M&E Engineers and checked by compliance with Building Regulations.

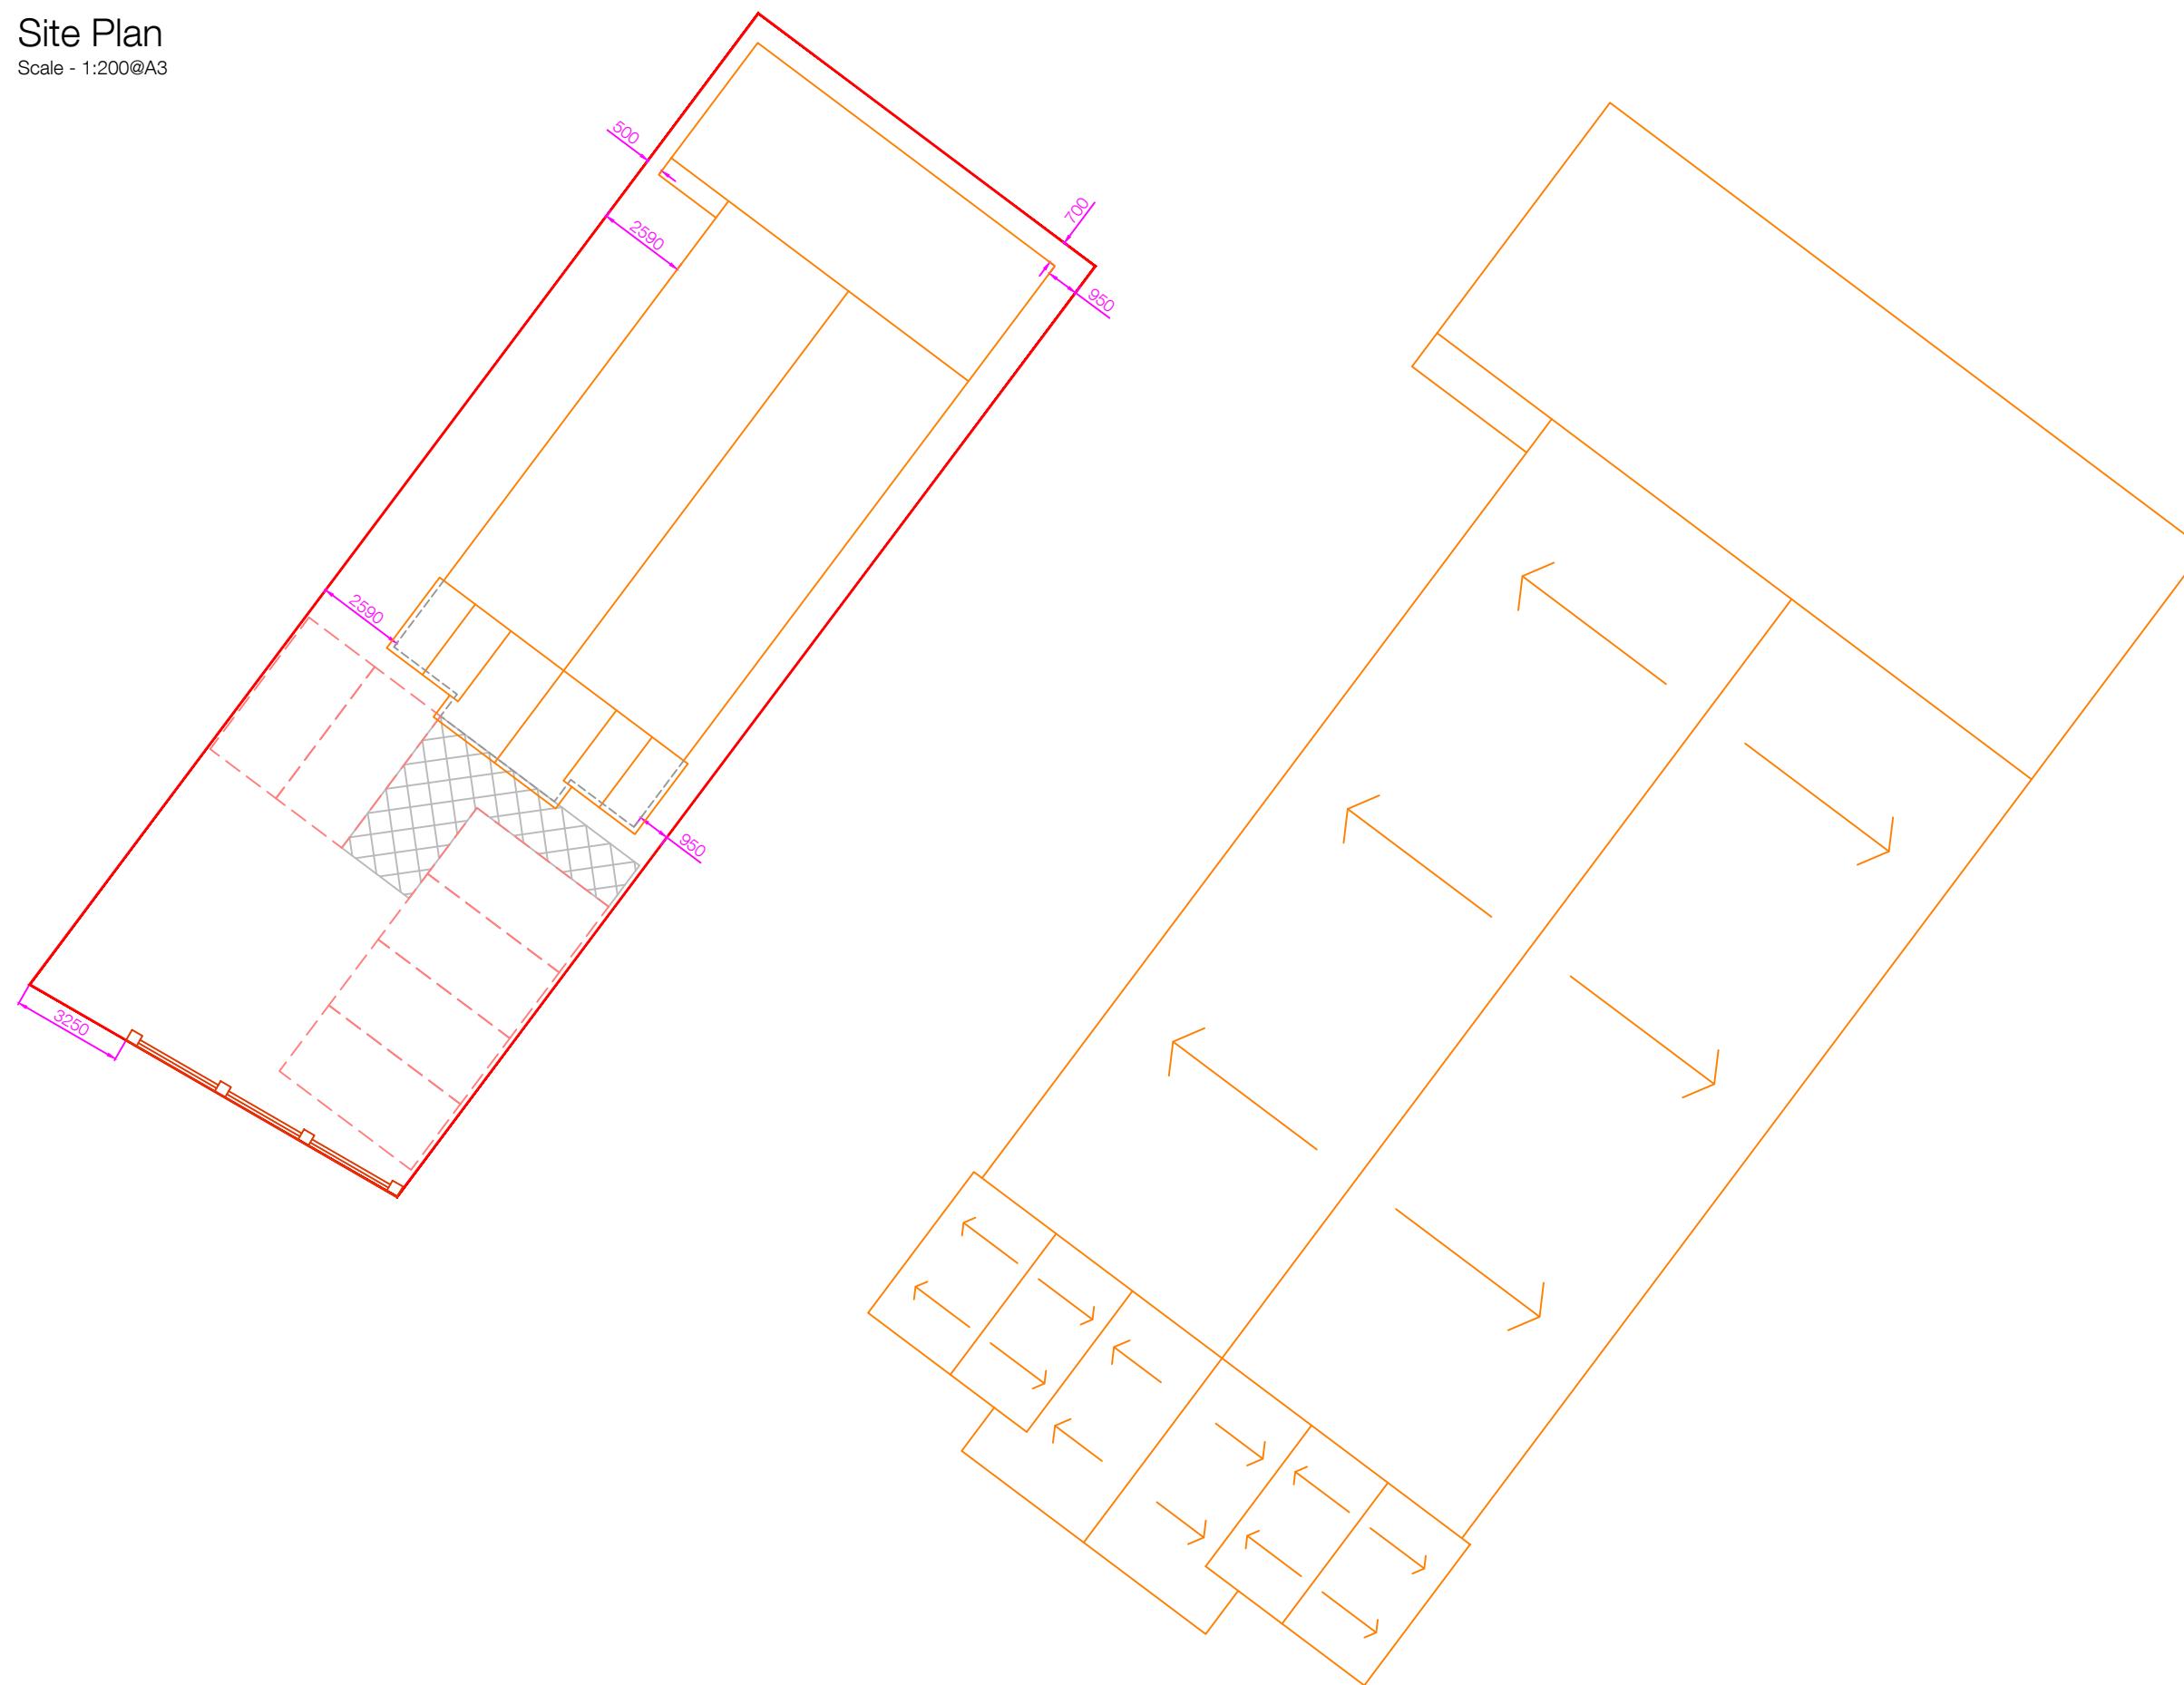

Existing Roof Plan

0	Preliminary issue	16.06.25
Rev	Description	Date
<b>Client</b>		
BUDDHIST COMMUNITY CENTRE LONDON BRANCH		
<b>Project</b>		
125 UXBRIDGE ROAD, UXBRIDGE		
<b>Title</b>		
EXISTING SITE PLAN & ROOF PLAN		
<b>Date</b>		
JUNE 2025		
<b>Scale</b>		
1:100@A3		
<b>Drawn by</b>		
ML		
<b>Checked by</b>		
HG		
<b>Drawing Number</b>		
1014 - ML - UR - SR 01 Rev0		