




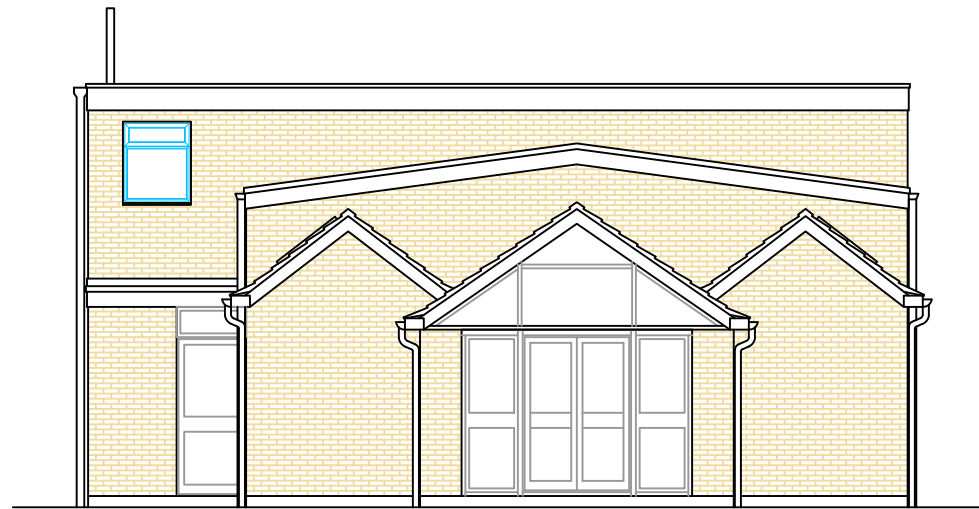


- NOTES
1. Do not scale from this drawing except for Planning Application purposes.
 2. All dimensions are to be verified prior to construction.
 3. This drawing is prepared for Local Authority approval on behalf of the applicant named below and/or named on the planning or building regulation application forms and may be used for no other purpose.
 4. All copies are for information only about the application; they may be used for no other purpose.
 5. Site Boundary taken from Ordnance Survey information.
 6. Prior to implementation the proposals shown should be assessed by a Structural Engineer, M&E Engineers and checked by compliance with Building Regulations.

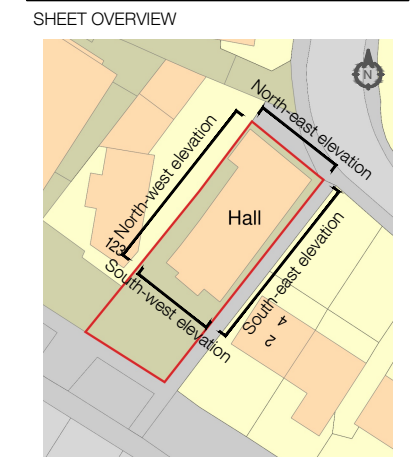


South-west elevation

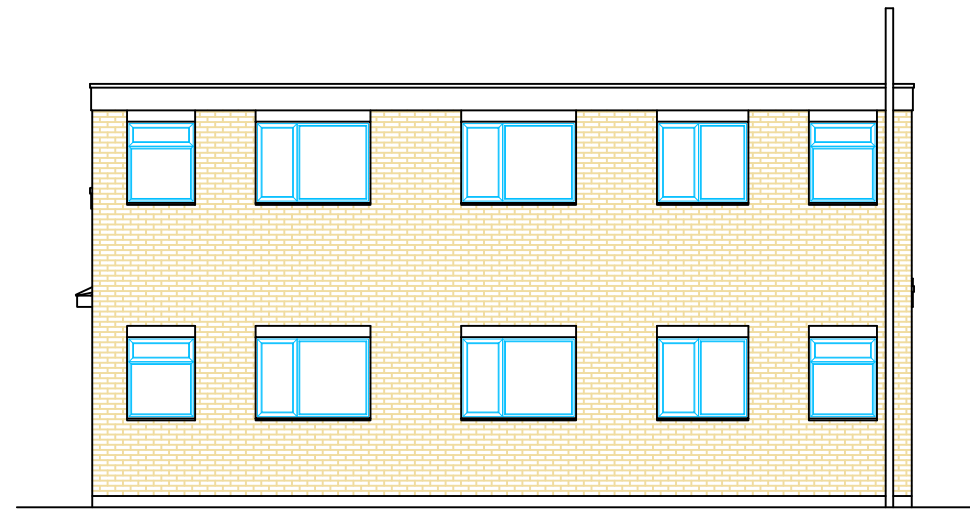

North-east elevation

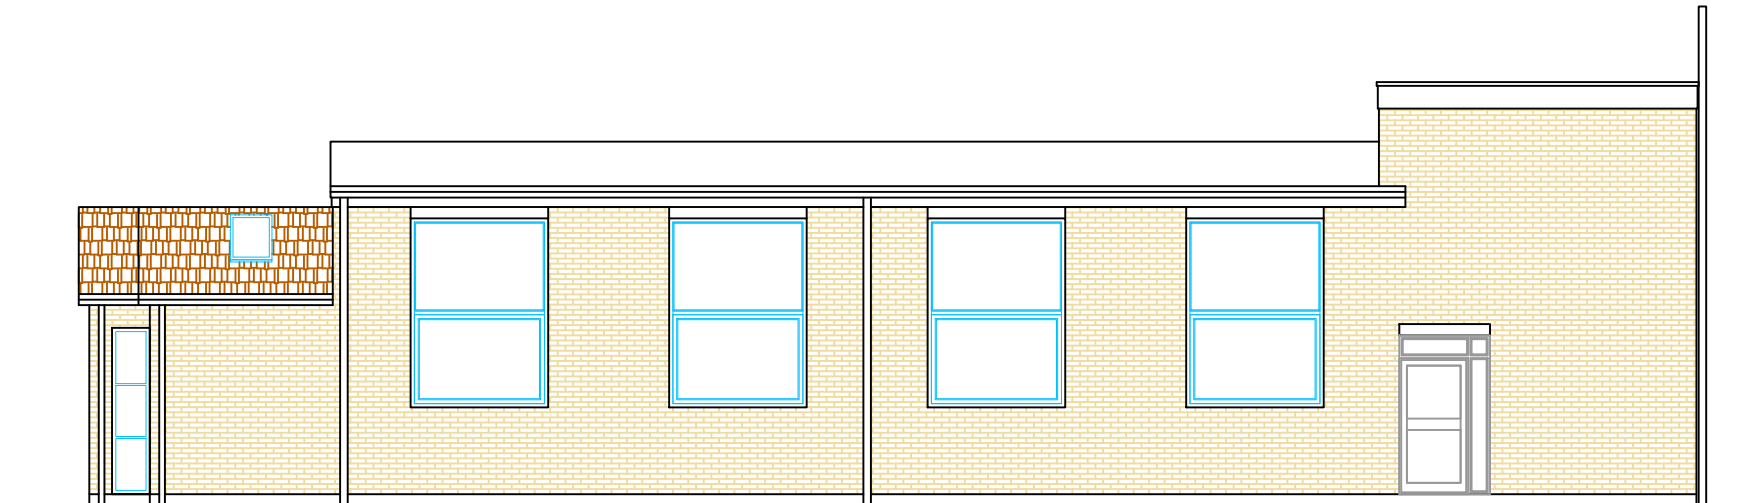

South-east elevation

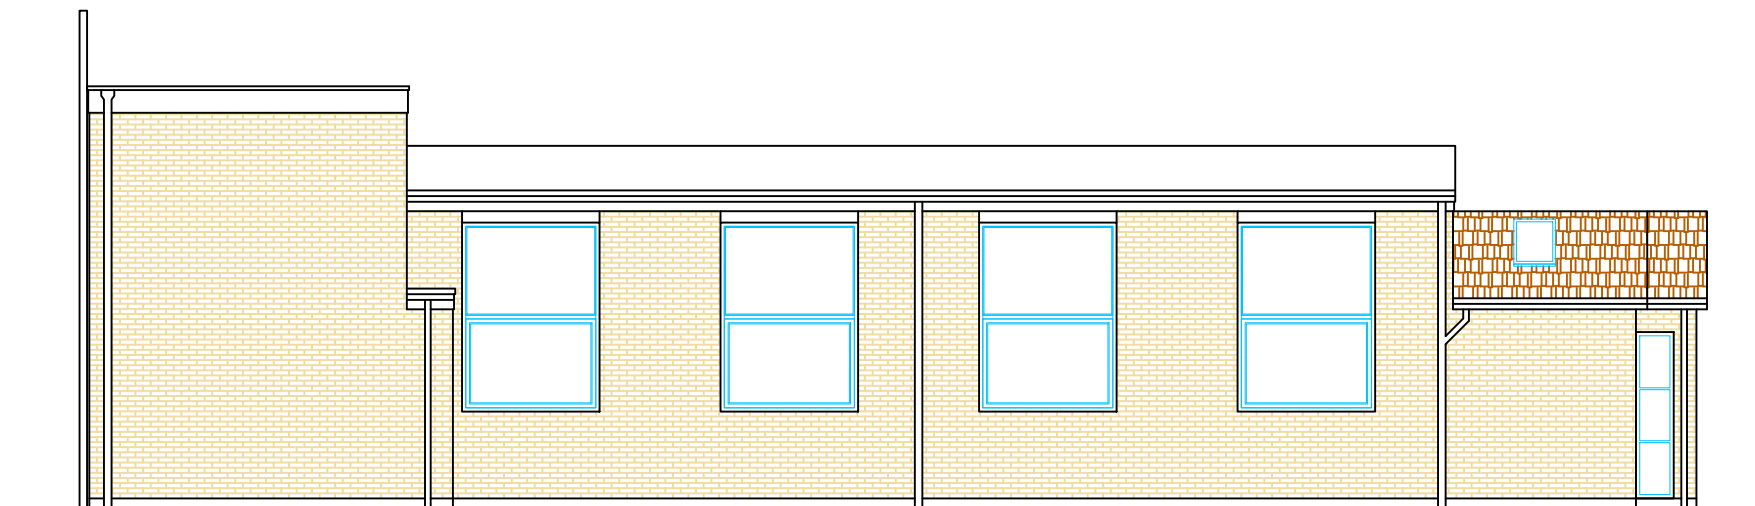

North-west elevation

0	Preliminary issue	16.06.25
Rev	Description	Date
Client		
BUDDHIST COMMUNITY CENTRE		
LONDON BRANCH		
Project		
125 UXBRIDGE ROAD,		
UXBRIDGE		
Title		
EXISTING ELEVATION		
Date	Scale	
JUNE 2025	1:500@A3	
Drawn by	Checked by	
ML	HG	
Drawing Number		

1014 - ML - UR - EE 01 Rev0