

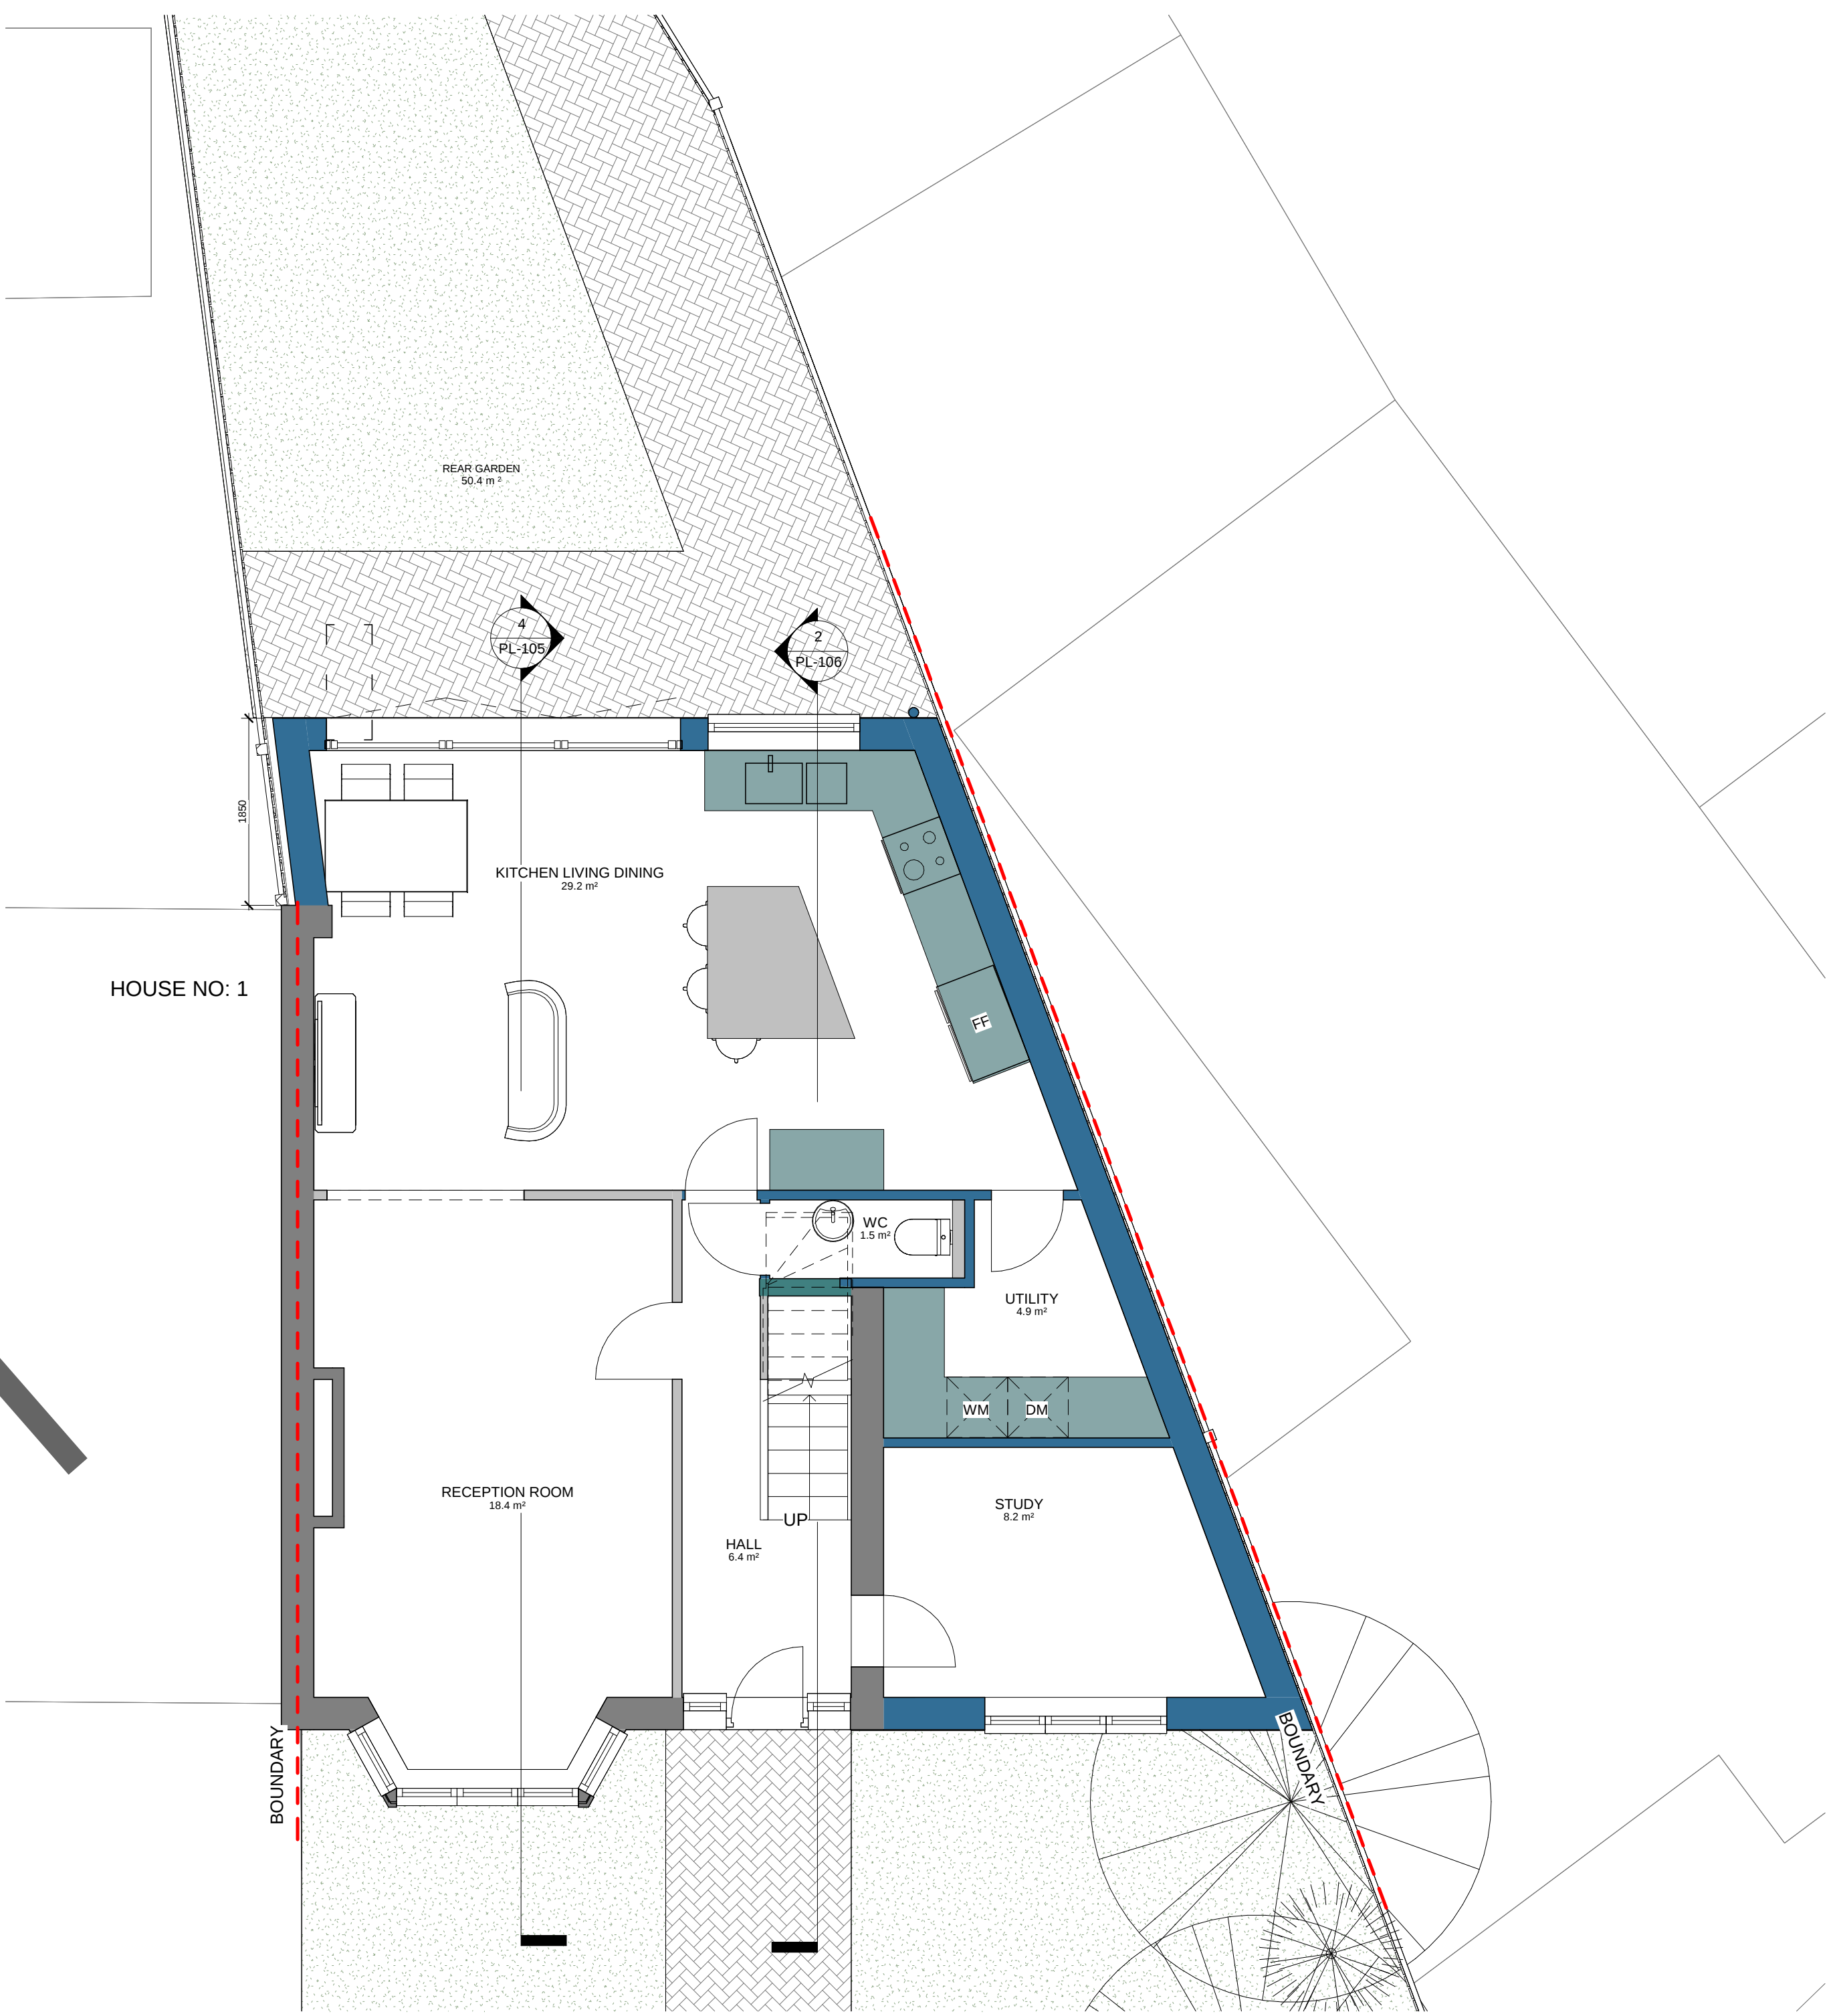


					Project		Drawing Title		
					3 Lawn Cl, Ruislip HA4 6ED		OS MAP , BLOCK PLAN		
- 					Client		Drawn/Design		Date
Rev		Date		Description		Made	Checked	06/07/17	
Drawing Status:					Nancy Goonan		Scales:		Rev
FOR APPROVAL							AS SHOWN @ A1		PL-100 -

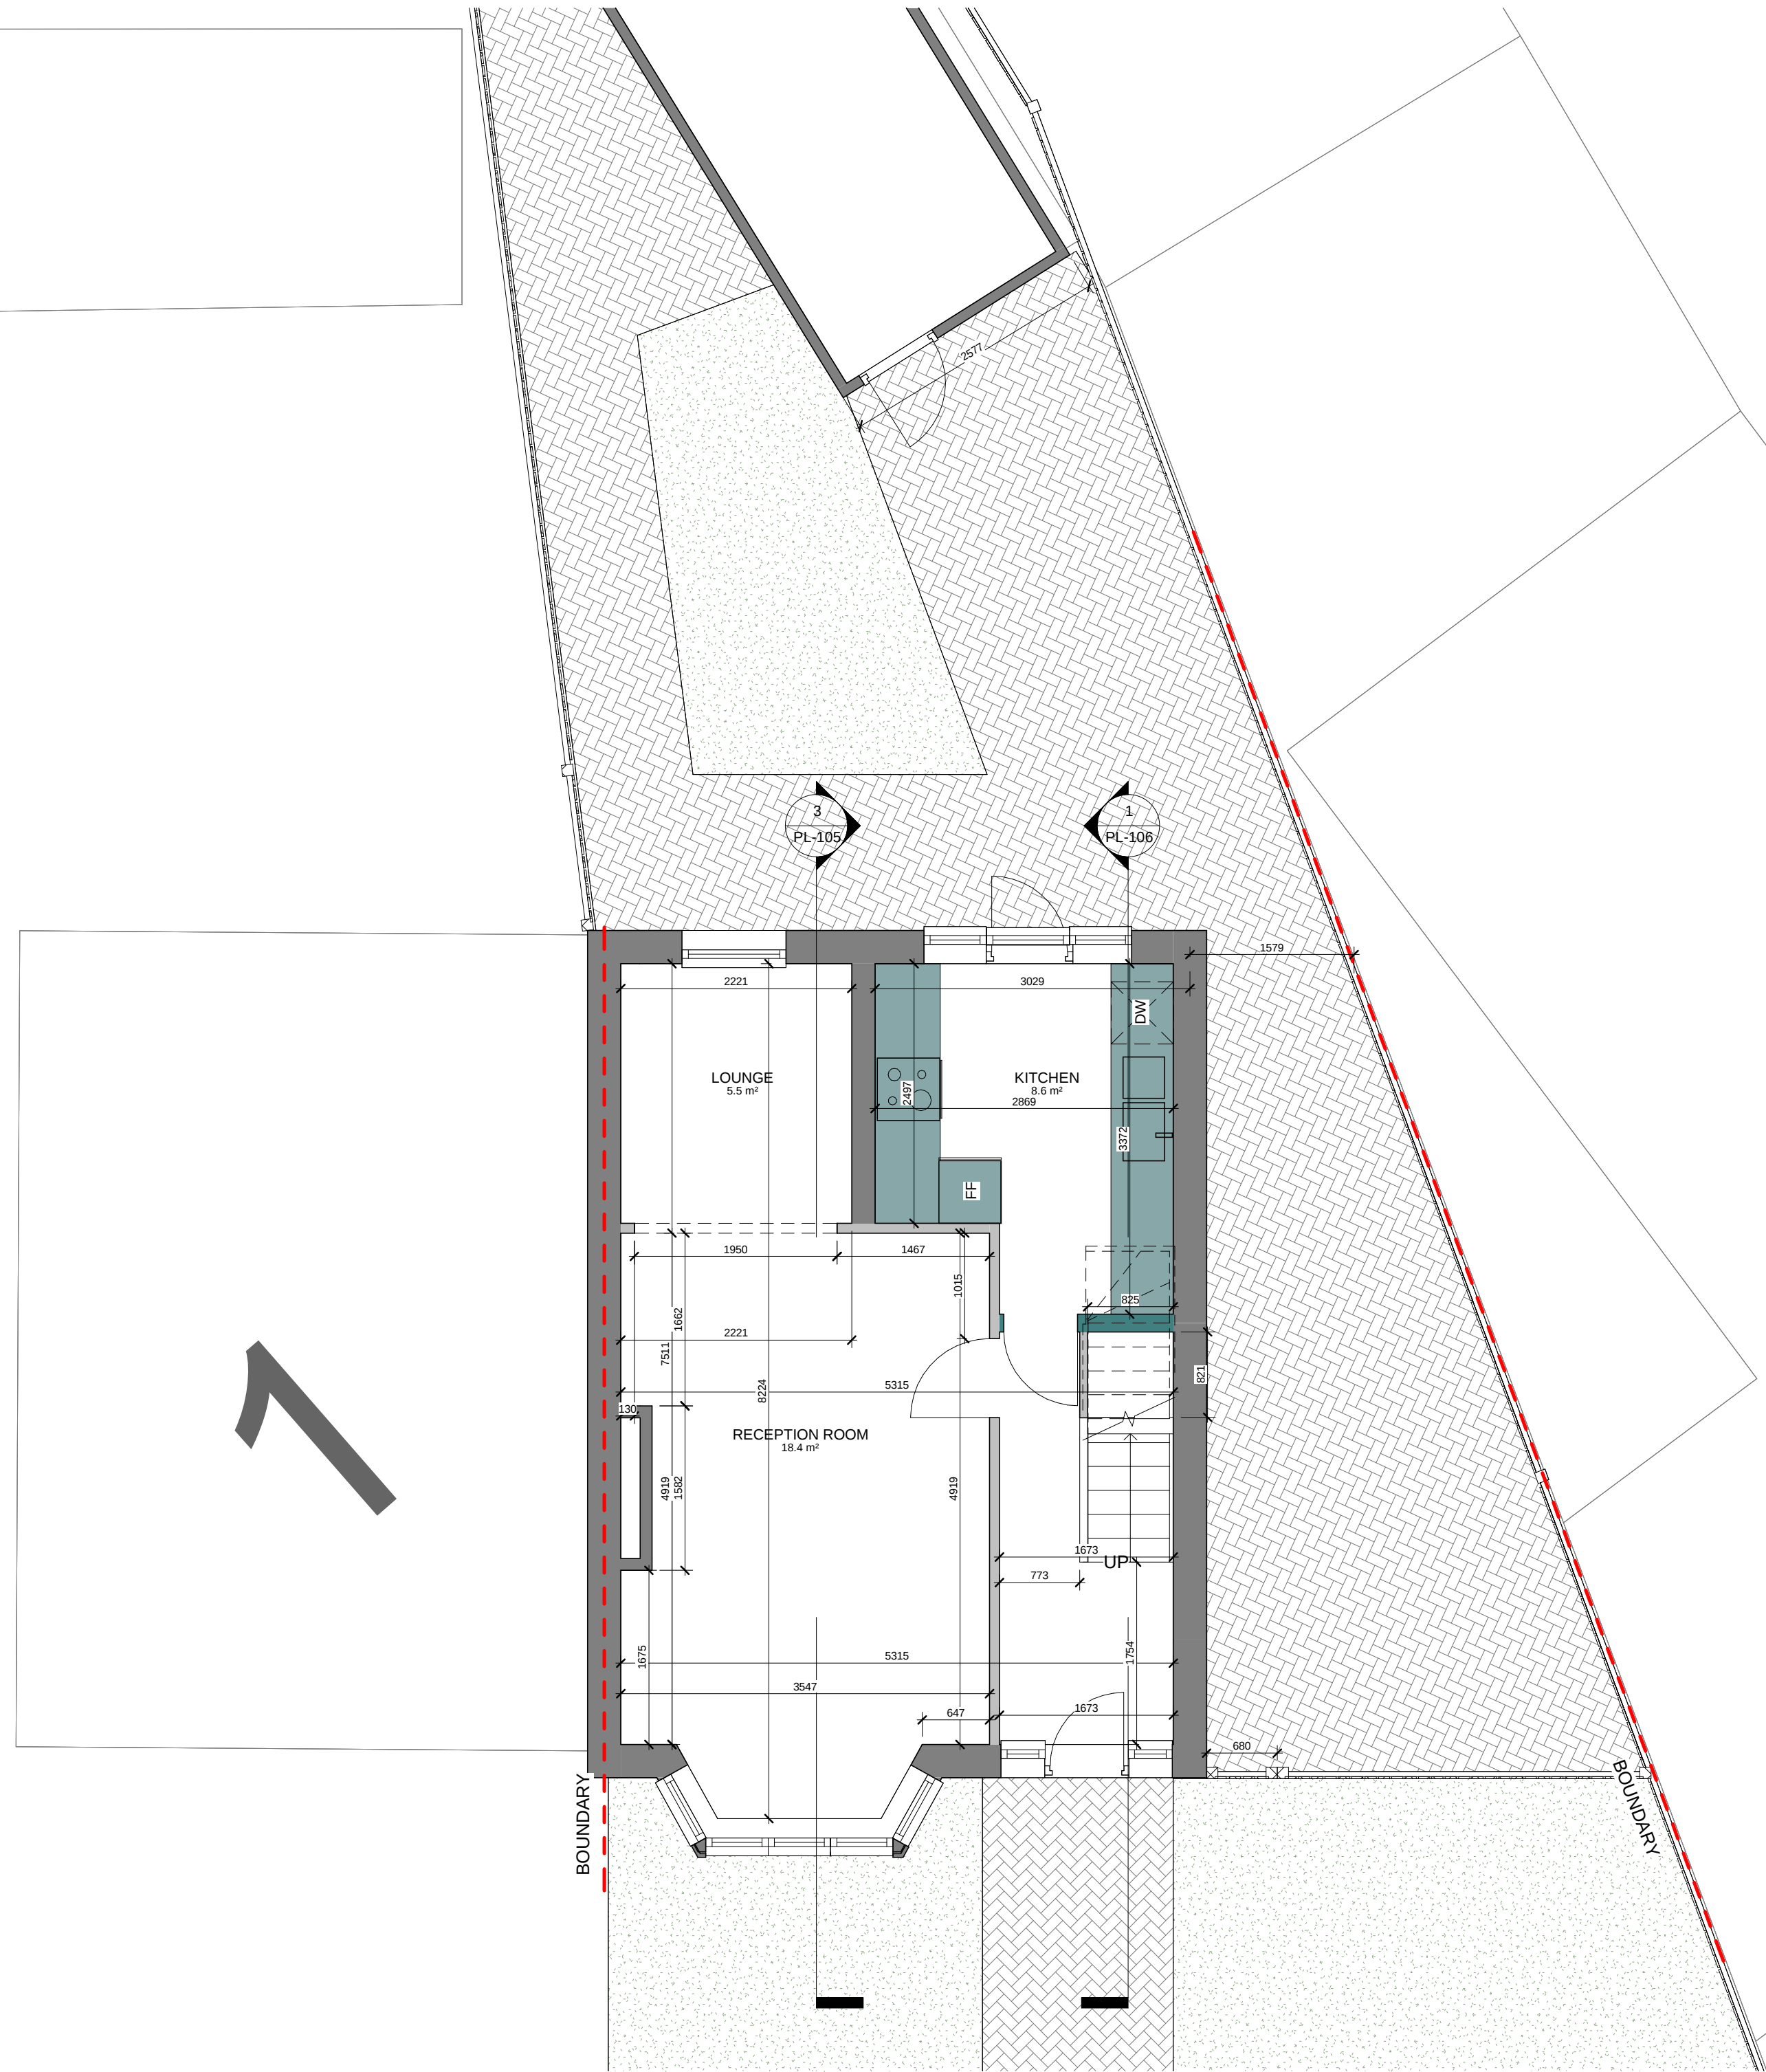

PL - Existing ground floor
SCALE: 1 : 50 @ A1
1 : 100 @ A3

PL - Proposed ground floor
SCALE: 1 : 50 @ A1
1 : 100 @ A3

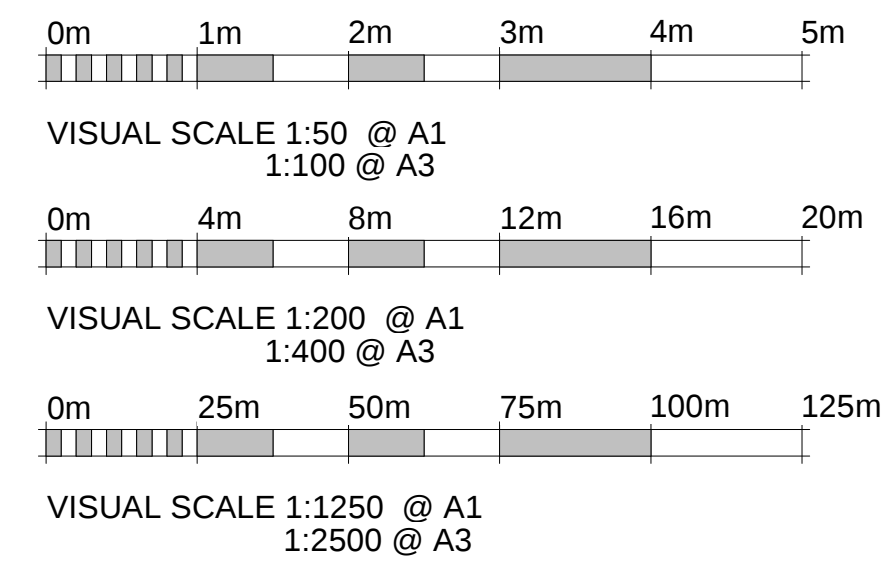




RPR PLANNING
Office 5, 37 Stanmore Hill
London, HA7 3DS.
Tel: 078 9661 7854
Web: www.rprplanning.co.uk
Email: info@rprplanning.co.uk

Dimensions Written dimensions to be taken in preferences to scaled dimensions. The Contractor is responsible for checking all dimensions before work starts.

Local Authority All work is to be carried out to the requirements, and to the satisfaction of the Local Authority. These drawings are for planning purposes only.


-				
Rev	Date	Description	Made	Checked
Drawing Status: FOR APPROVAL				

Project 3 Lawn Cl, Ruislip HA4 6ED		Drawing Title EXISTING AND PROPOSED GROUND FLOOR PLAN		
Client Nancy Goonan		Drawn/Design	Drawing No PL-101	Date 06/07/17
Scales: AS SHOWN @ A1		Rev -		

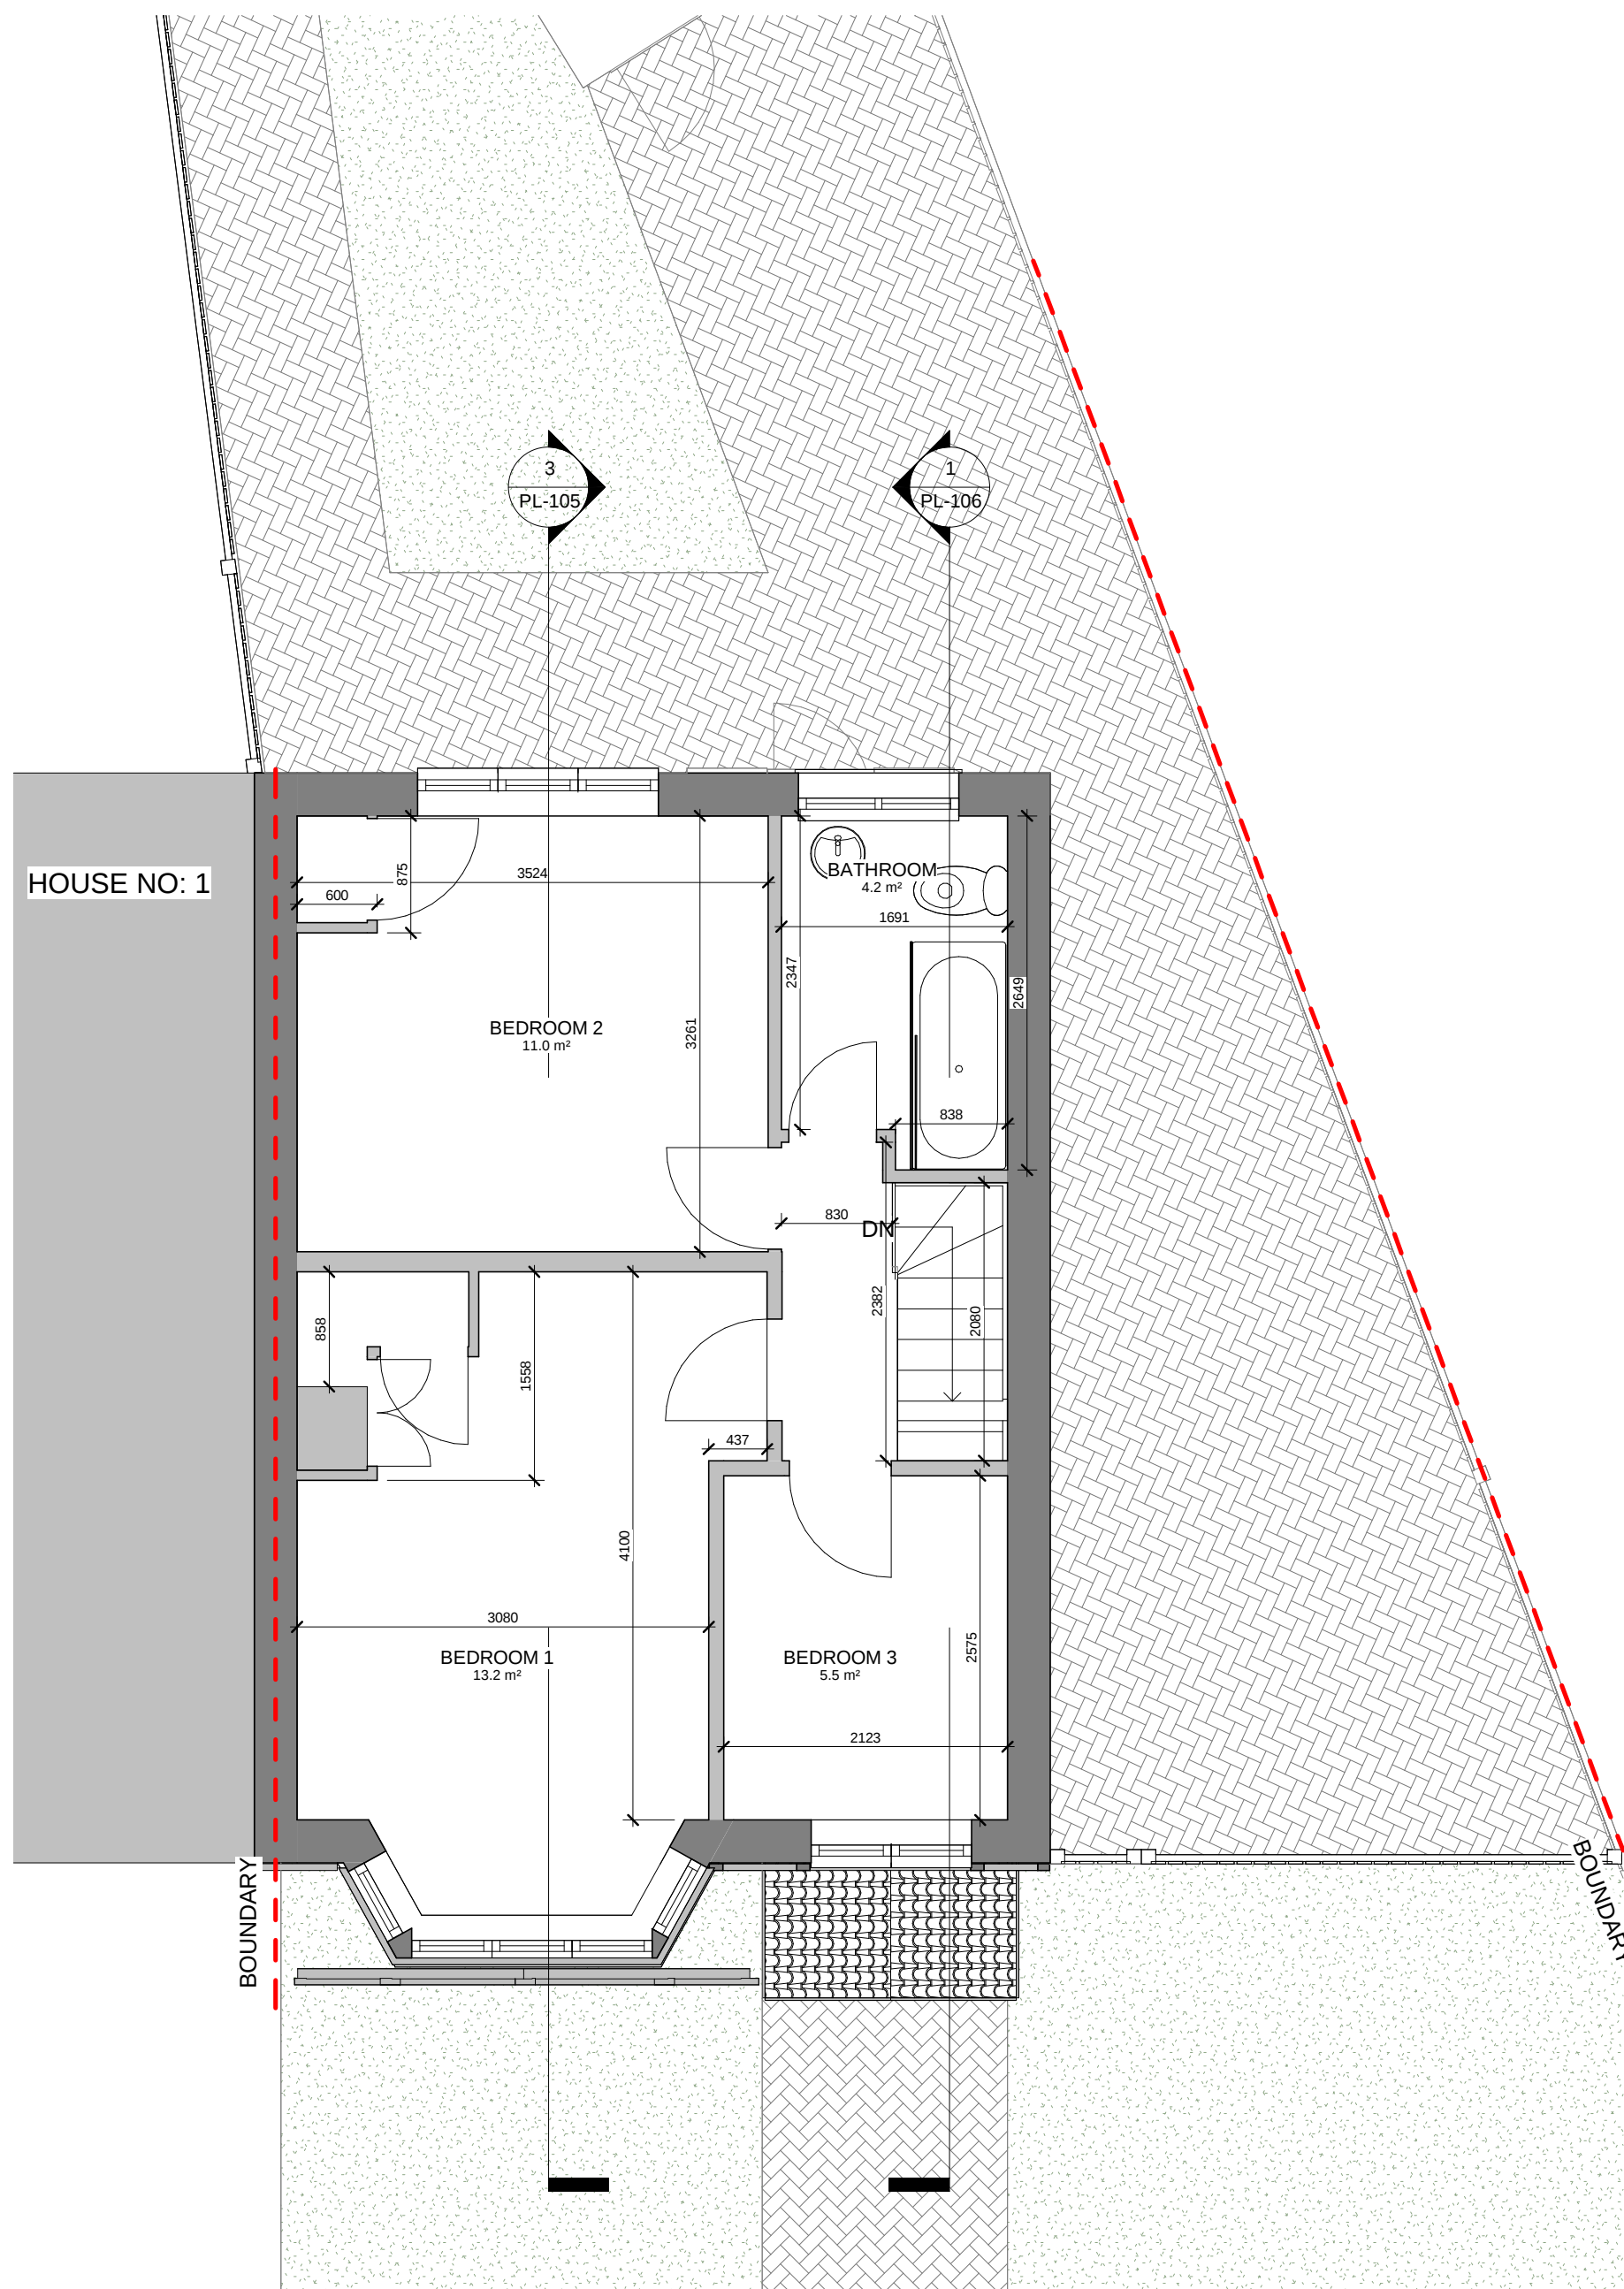

PL - Existing first floor

SCALE: 1 : 50 @ A1
1 : 100 @ A3

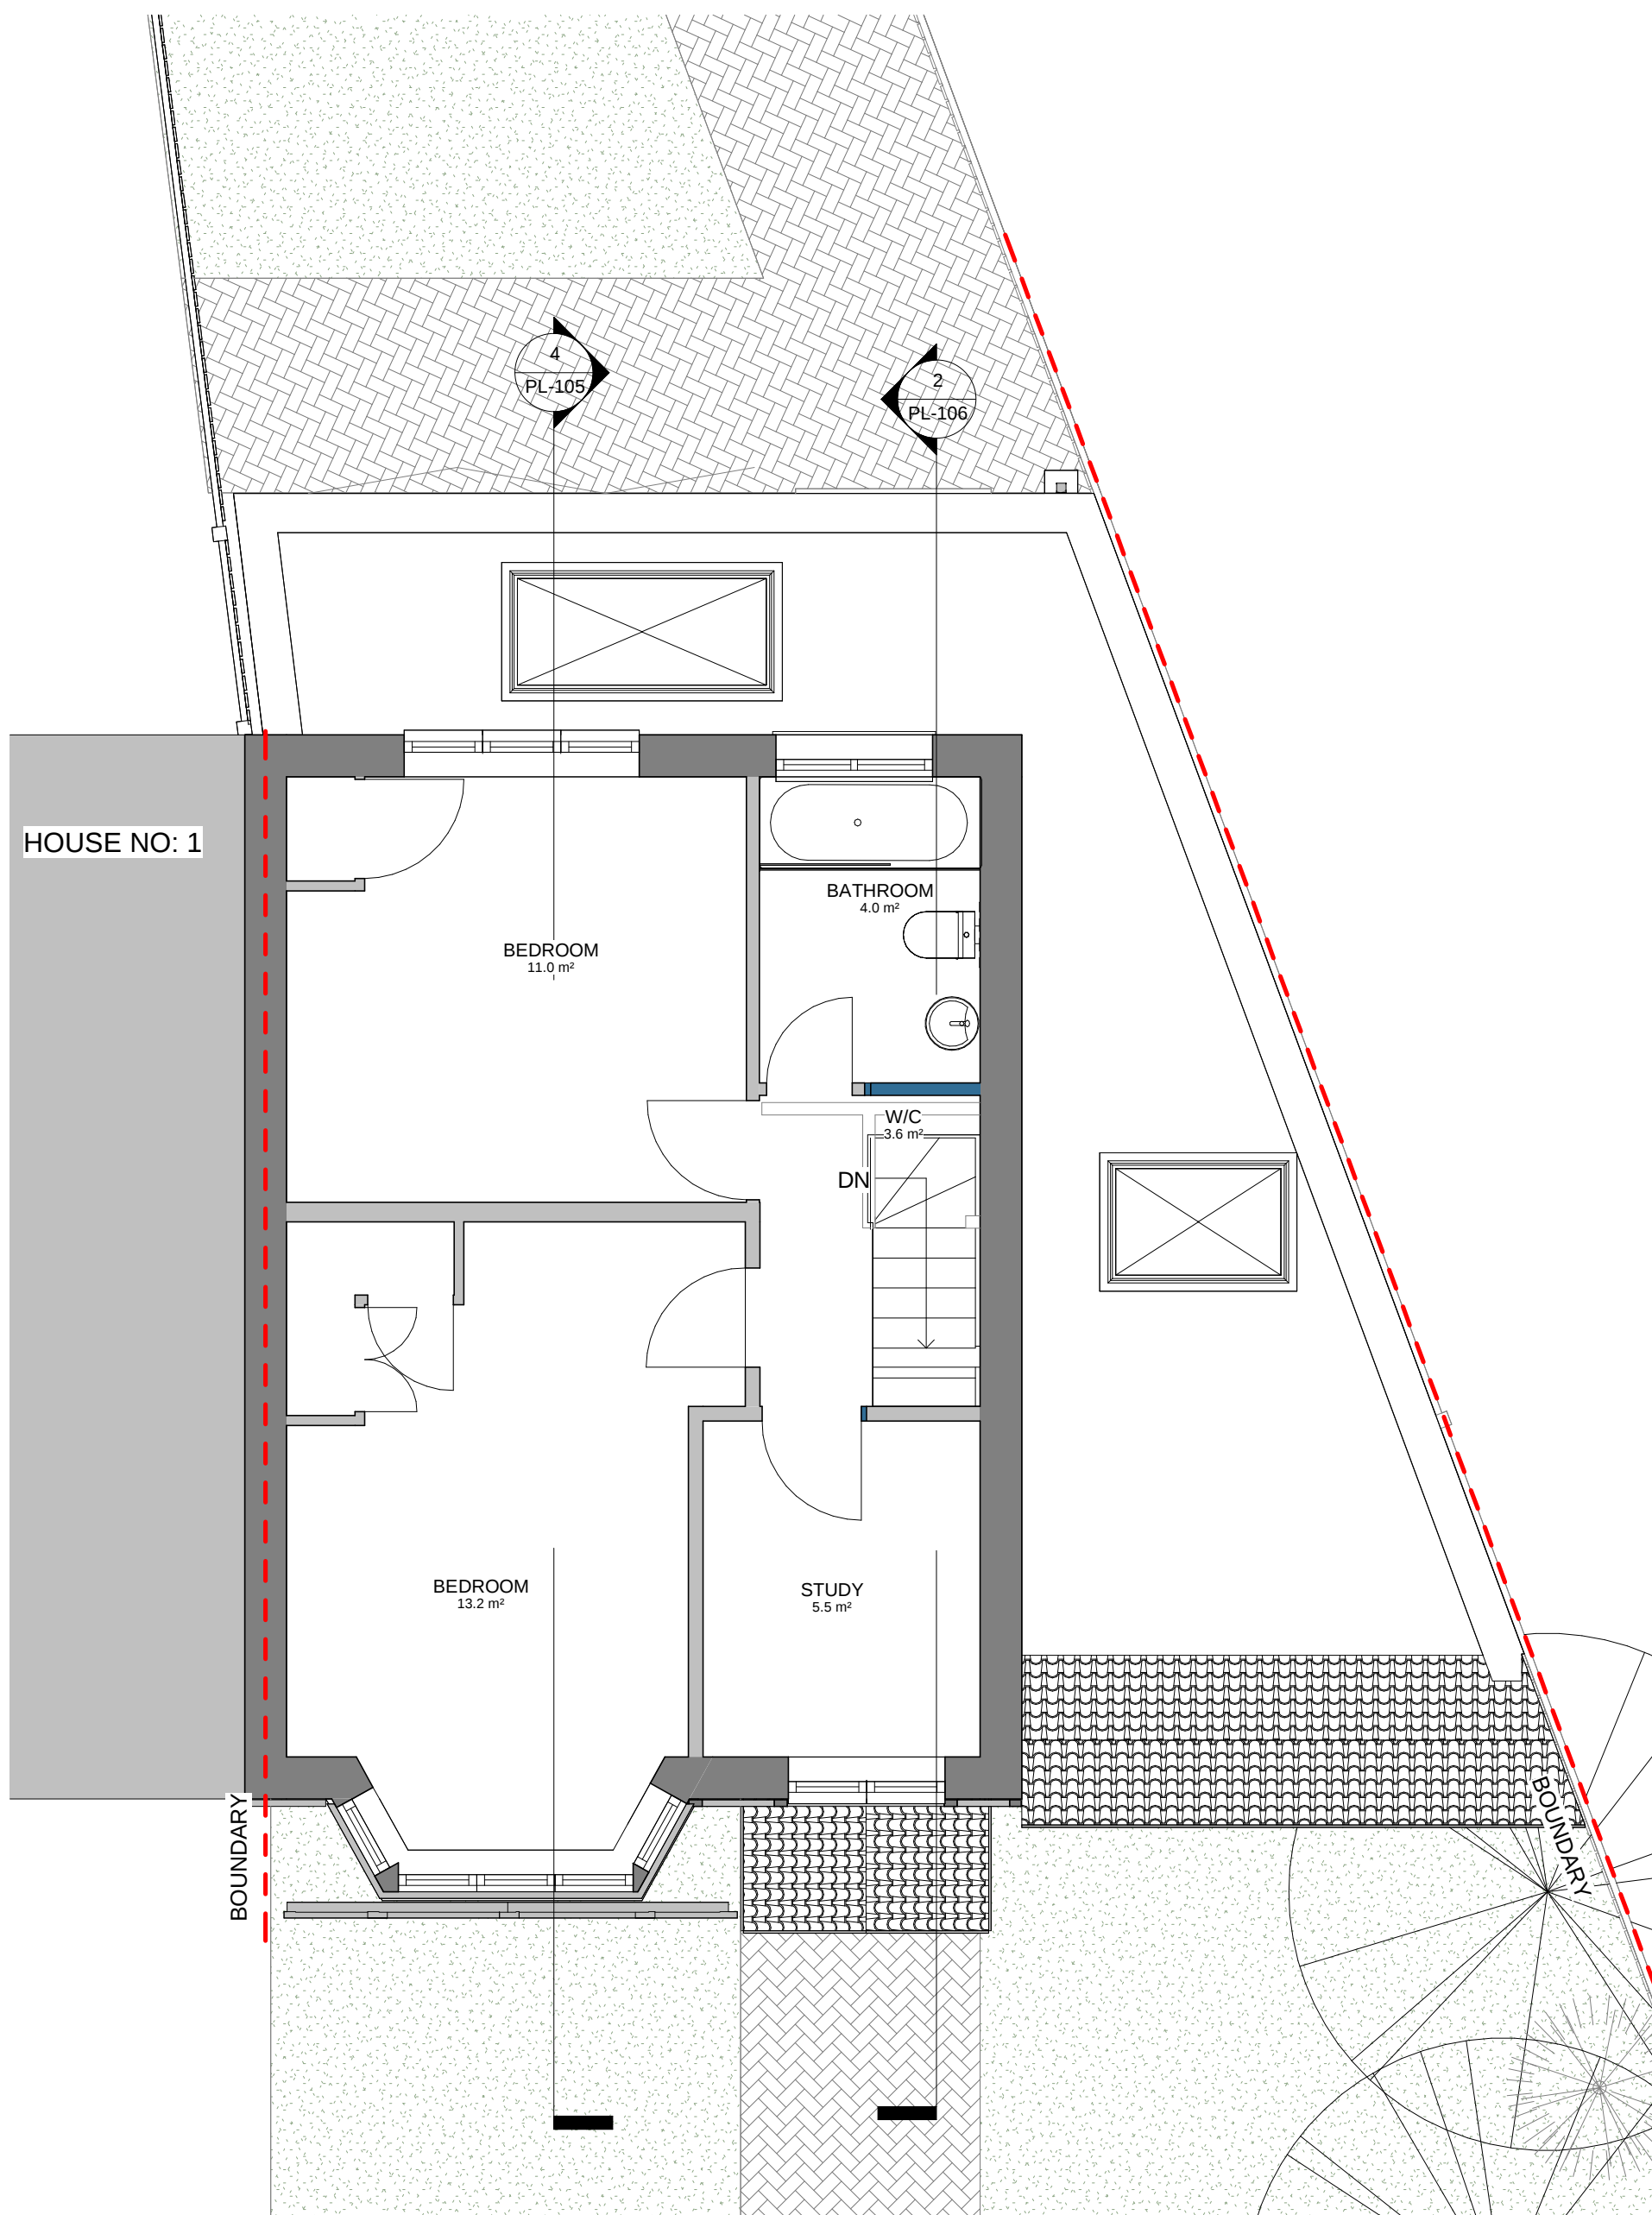

PL - Proposed first floor

SCALE: 1 : 50 @ A1
1 : 100 @ A3




PL - Existing front elevation

SCALE: 1 : 50 @ A1
1 : 100 @ A3



PL - Proposed Front elevation

SCALE: 1 : 50 @ A1
1 : 100 @ A3

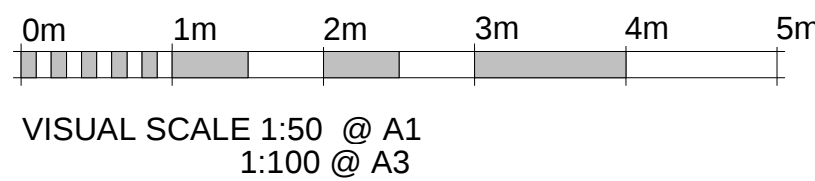

RPR PLANNING
Office 5, 37 Stanmore Hill
London, HA7 3DS.
Tel: 078 9661 7854
Web: www.rprplanning.co.uk
Email: info@rprplanning.co.uk

Dimensions Written dimensions to be taken in preferences to scaled dimensions. The Contractor is responsible for checking all dimensions before work starts.

Local Authority All work is to be carried out to the requirements, and to the satisfaction of the Local Authority. These drawings are for planning purposes only.

Rev	Date	Description	Made	Checked
-	-	-	-	-


Drawing Status: **FOR APPROVAL**

Project
3 Lawn Cl, Ruislip HA4 6ED


Client
Nancy Goonan

Drawing Title
EXISTING AND PROPOSED FIRST FLOOR PLAN AND FRONT ELEVATION


Drawn/Design	Date	11/22/21
Scales: AS SHOWN @ A1	Drawing No PL-102	Rev -

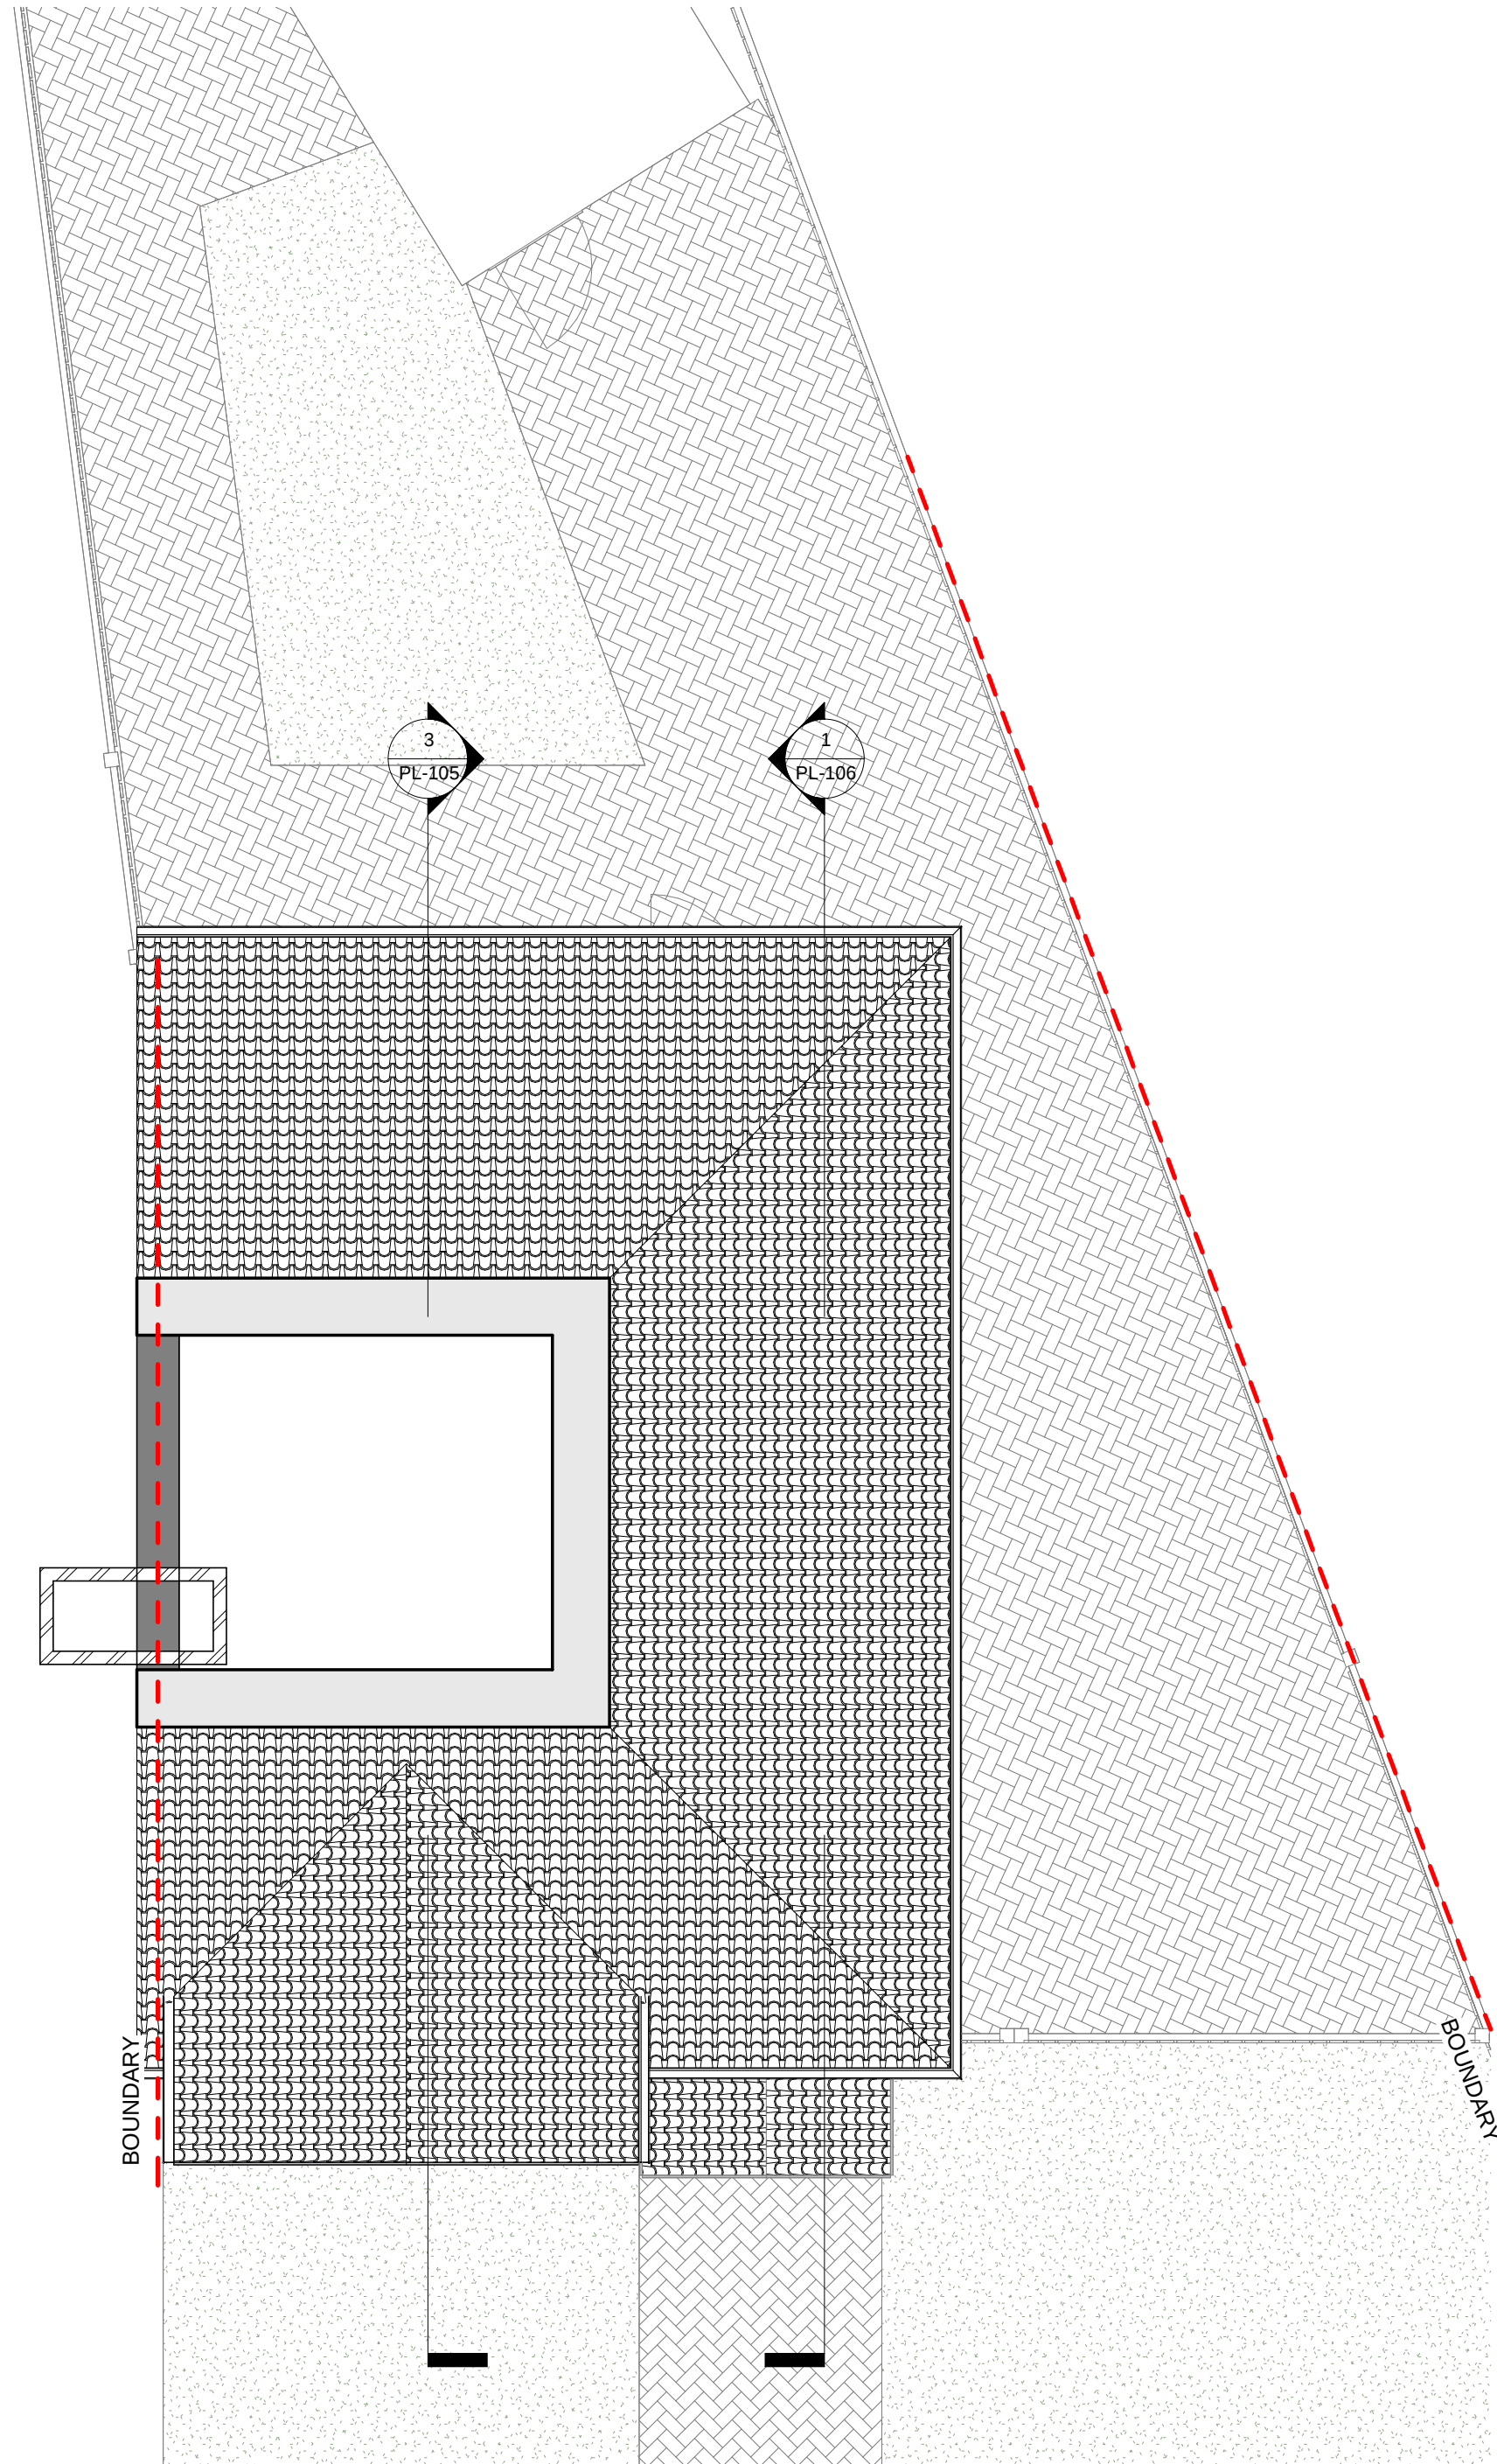


PL - Existing Loft
SCALE: 1 : 50 @ A1
1 : 100 @ A3

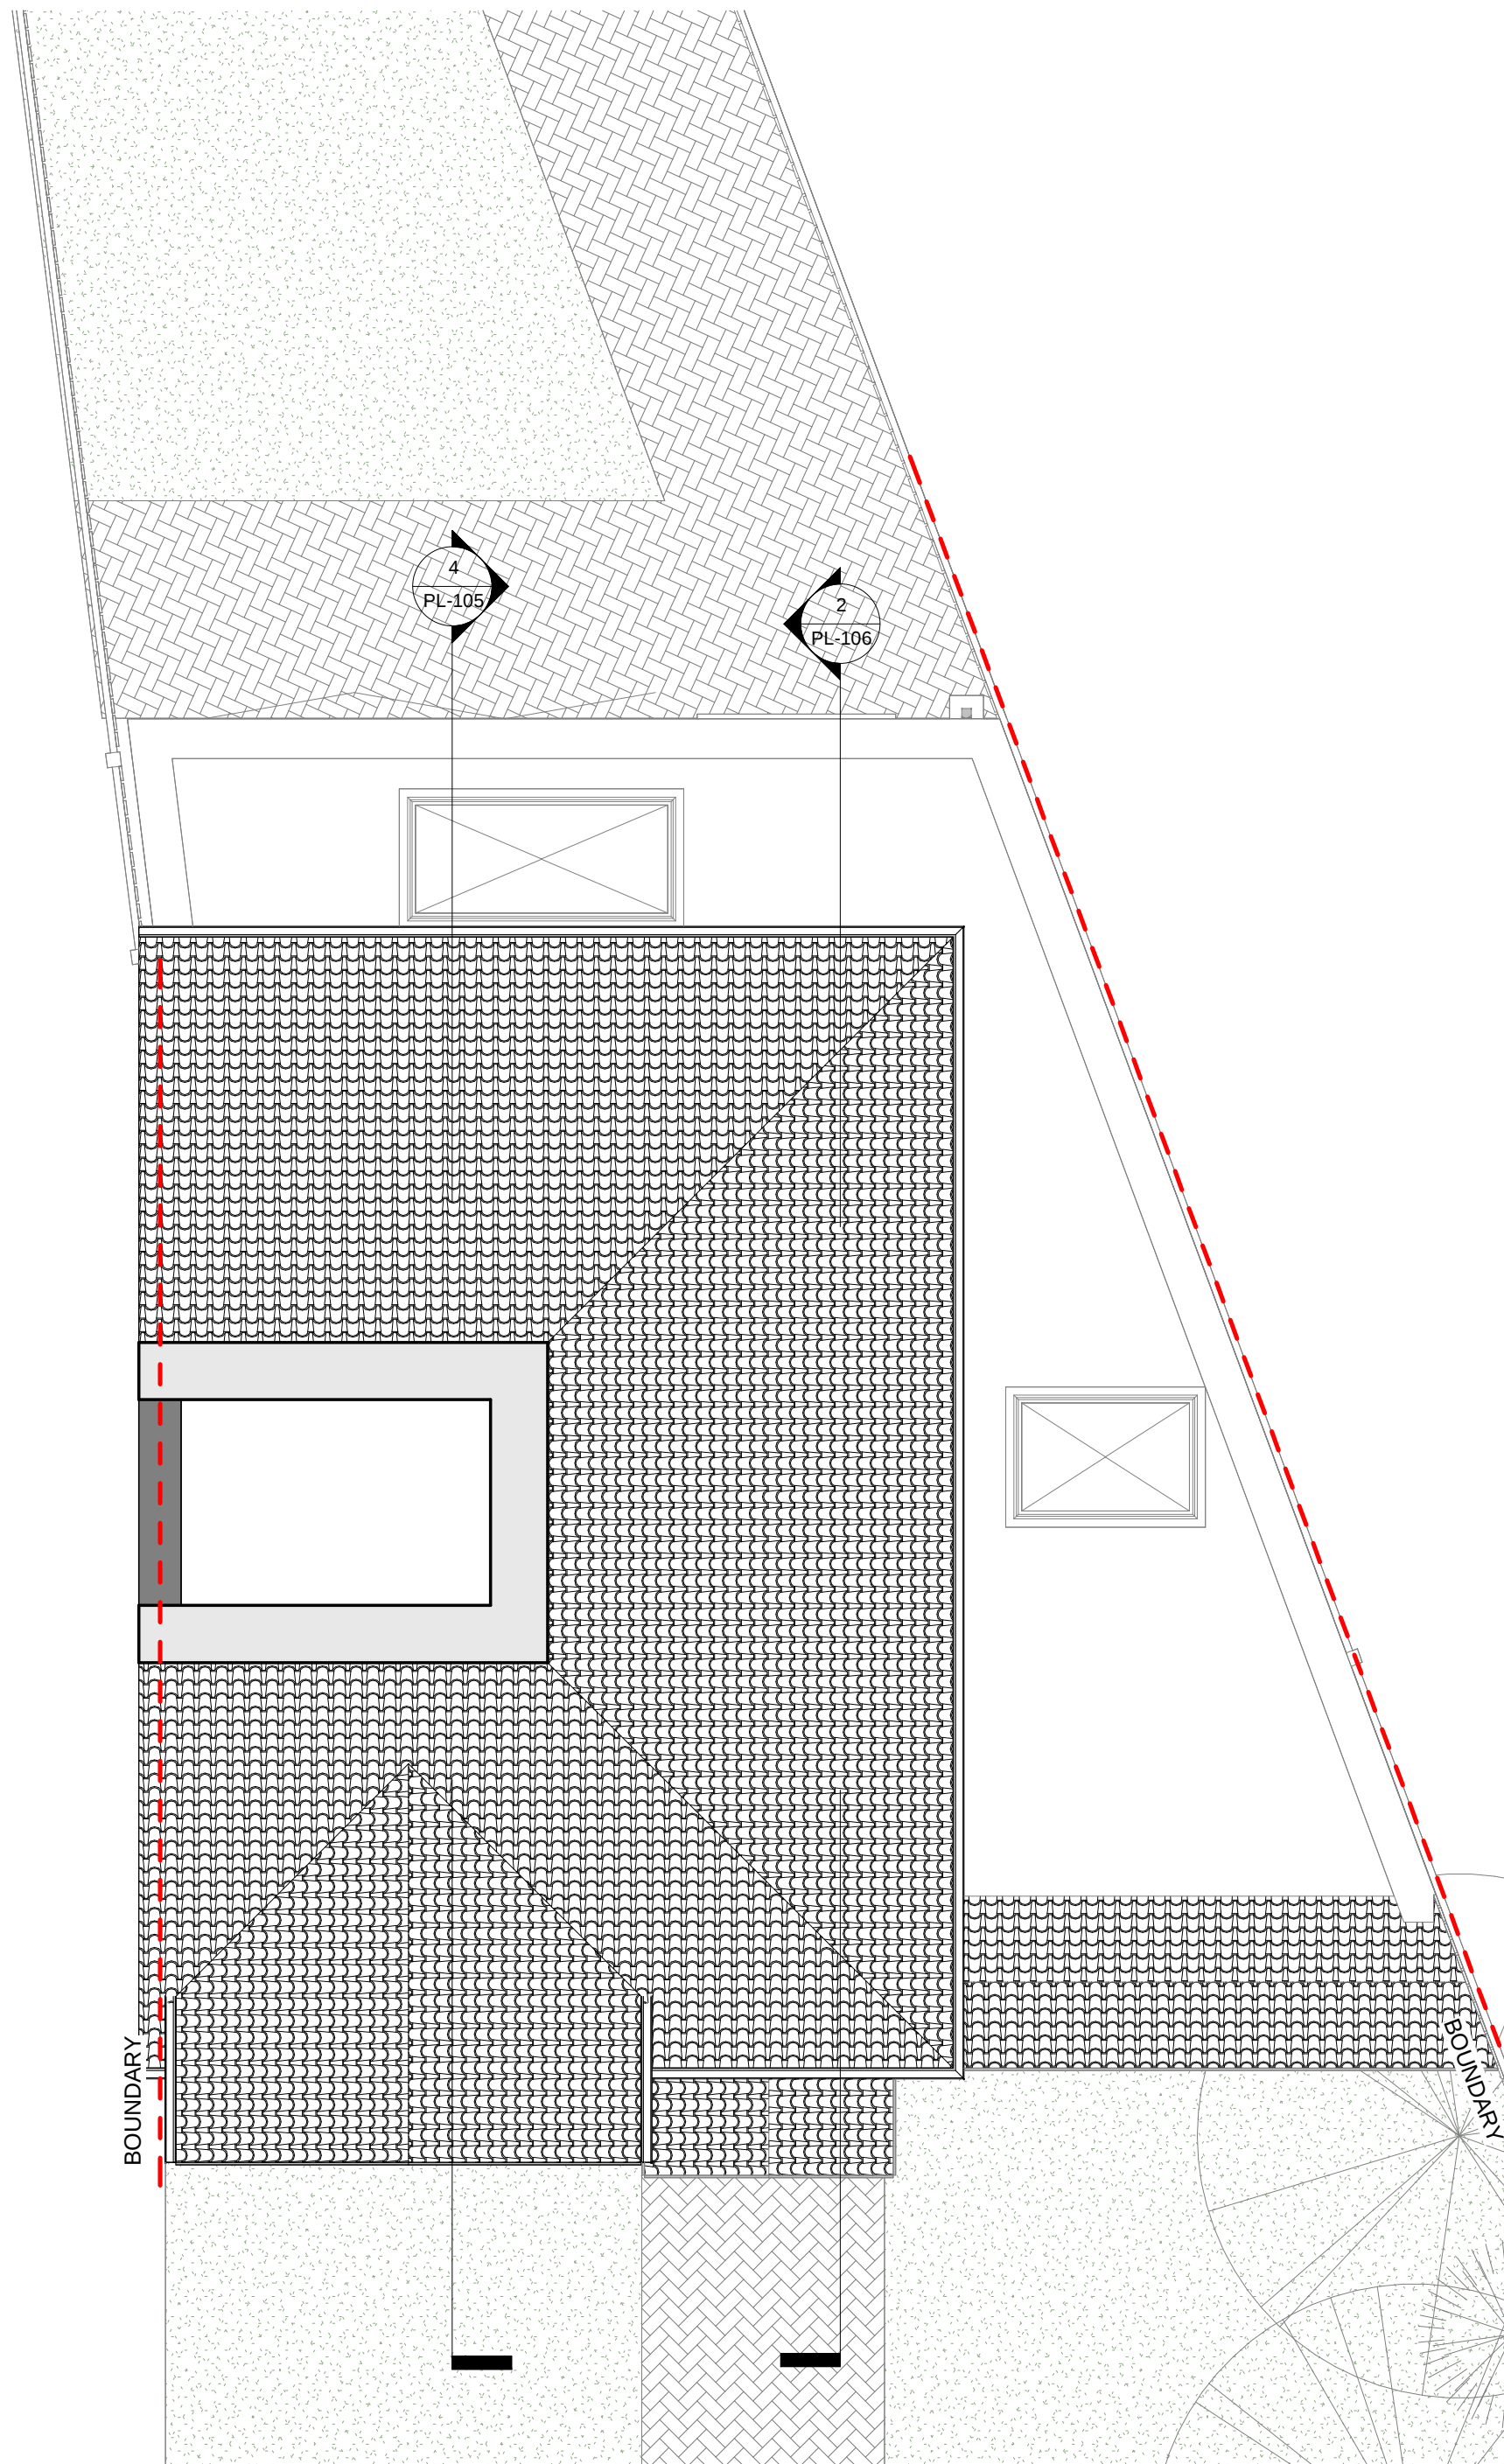


PL - Proposed Loft
SCALE: 1 : 50 @ A1
1 : 100 @ A3

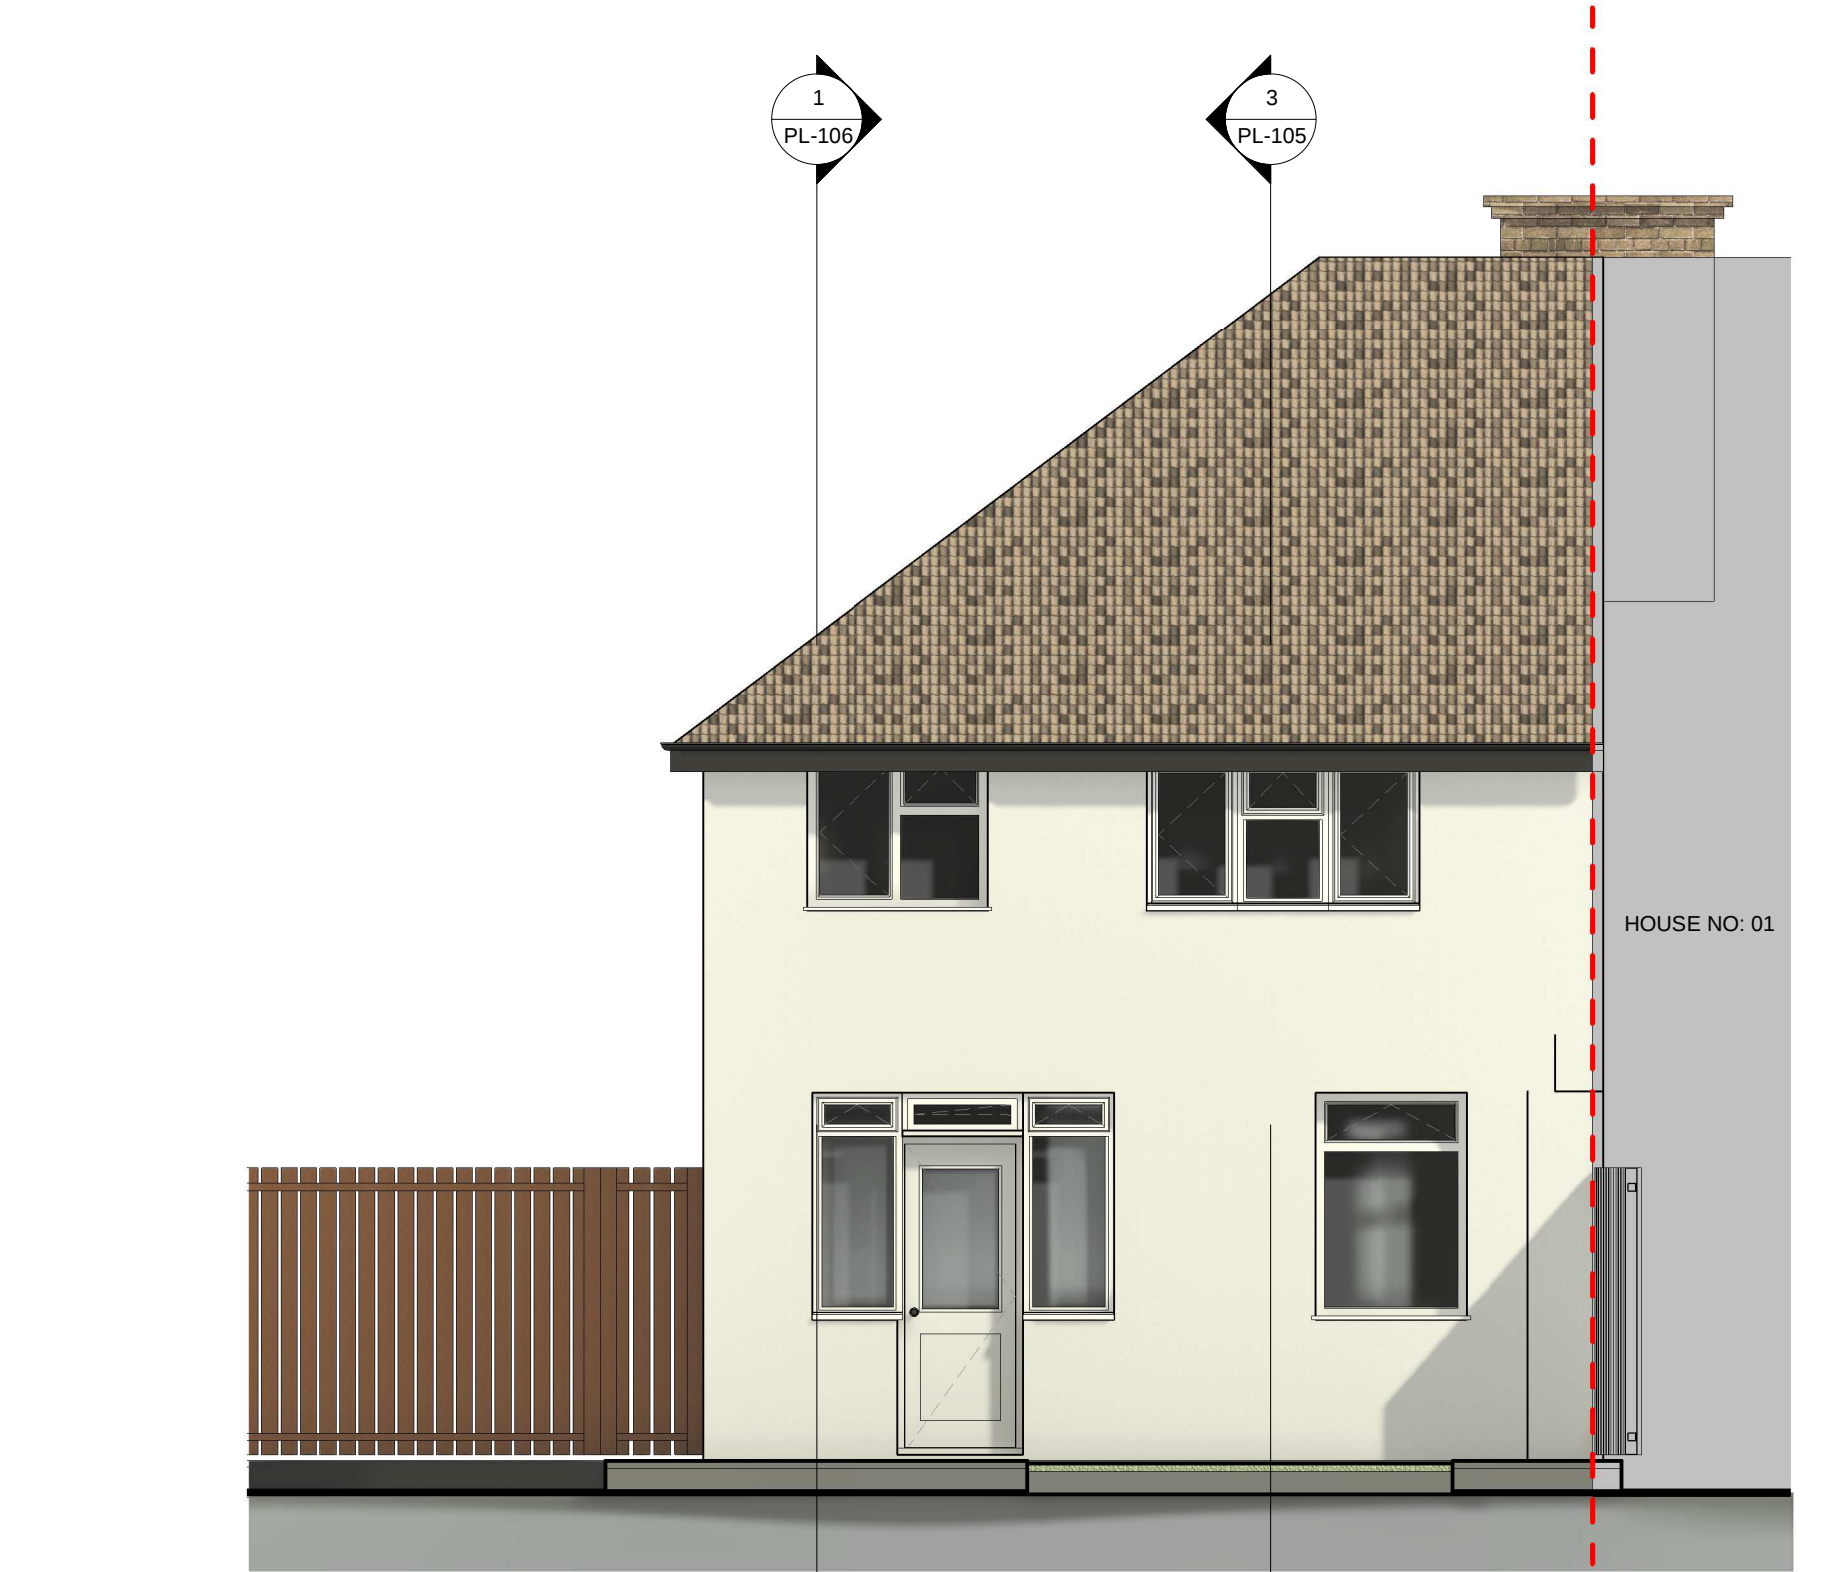

PL - Existing rear elevation
SCALE: 1 : 50 @ A1
1 : 100 @ A3

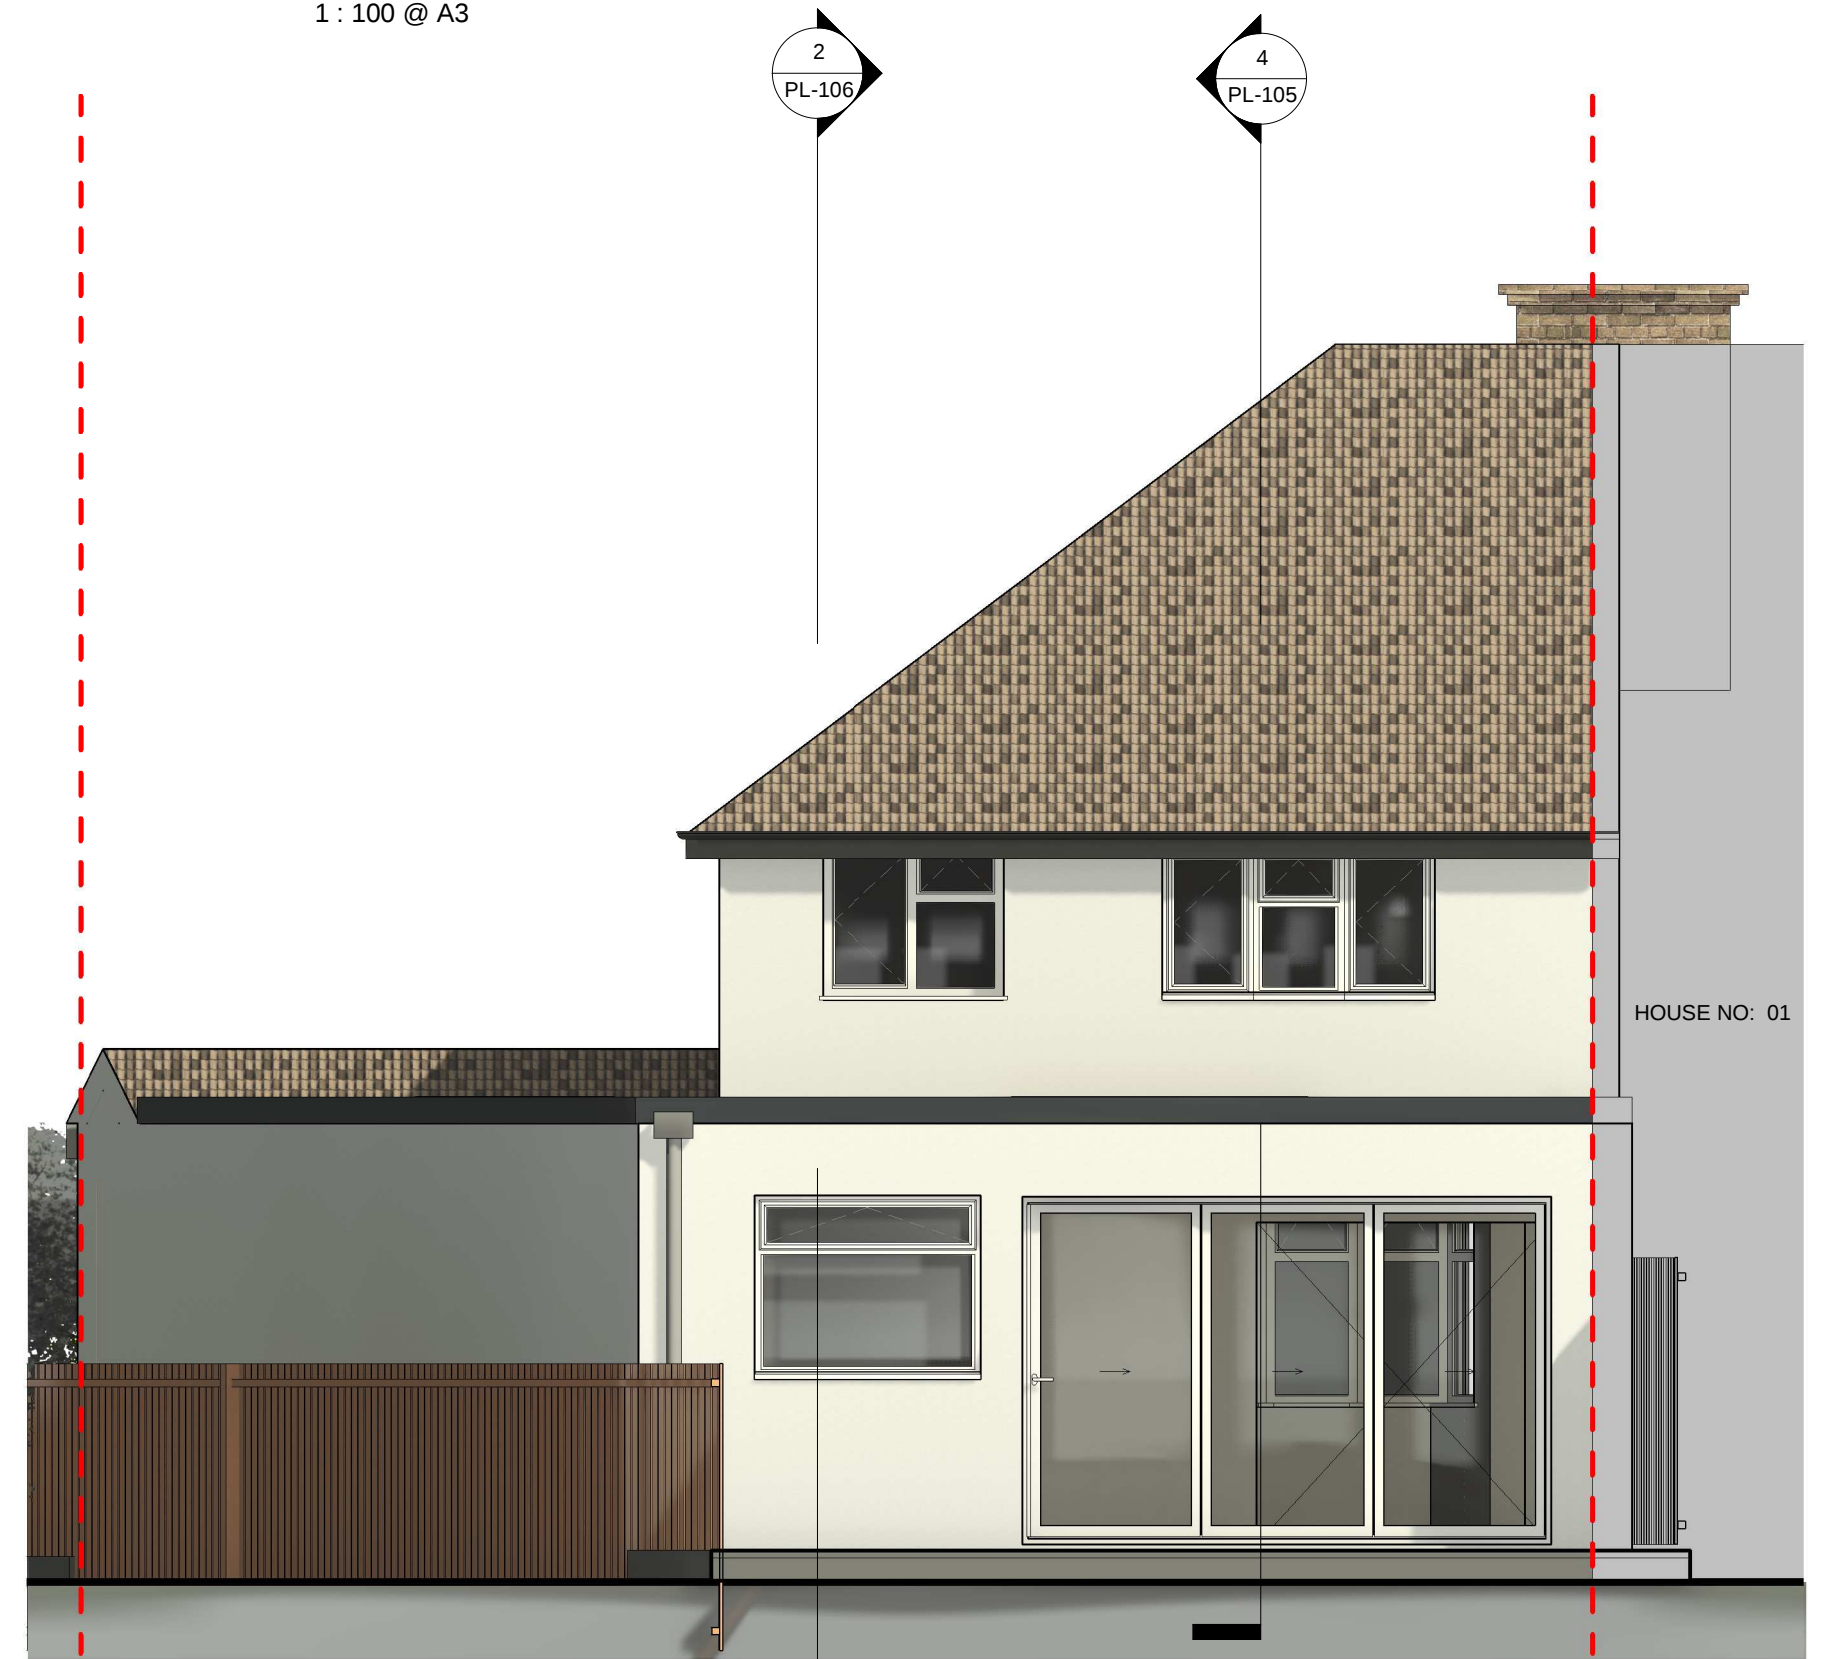

PL - Proposed rear elevation
SCALE: 1 : 50 @ A1
1 : 100 @ A3

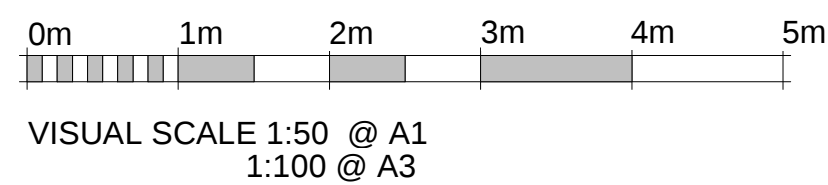

RPR PLANNING
Office 5, 37 Stanmore Hill
London, HA7 3DS.
Tel: 078 9661 7854
Web: www.rprplanning.co.uk
Email: info@rprplanning.co.uk


Dimensions Written dimensions to be taken in preferences to scaled dimensions. The Contractor is responsible for checking all dimensions before work starts.

Local Authority All work is to be carried out to the requirements, and to the satisfaction of the Local Authority. These drawings are for planning purposes only.


Rev	Date	Description	Made	Checked

Drawing Status: **FOR APPROVAL**


Project 3 Lawn Cl, Ruislip HA4 6ED		Drawing Title EXISTING AND PROPOSED LOFT PLAN AND REAR ELEVATION		
Client Nancy Goonan		Drawn/Design AS SHOWN @ A1	Drawing No PL-103	Date 11/22/21 Rev -

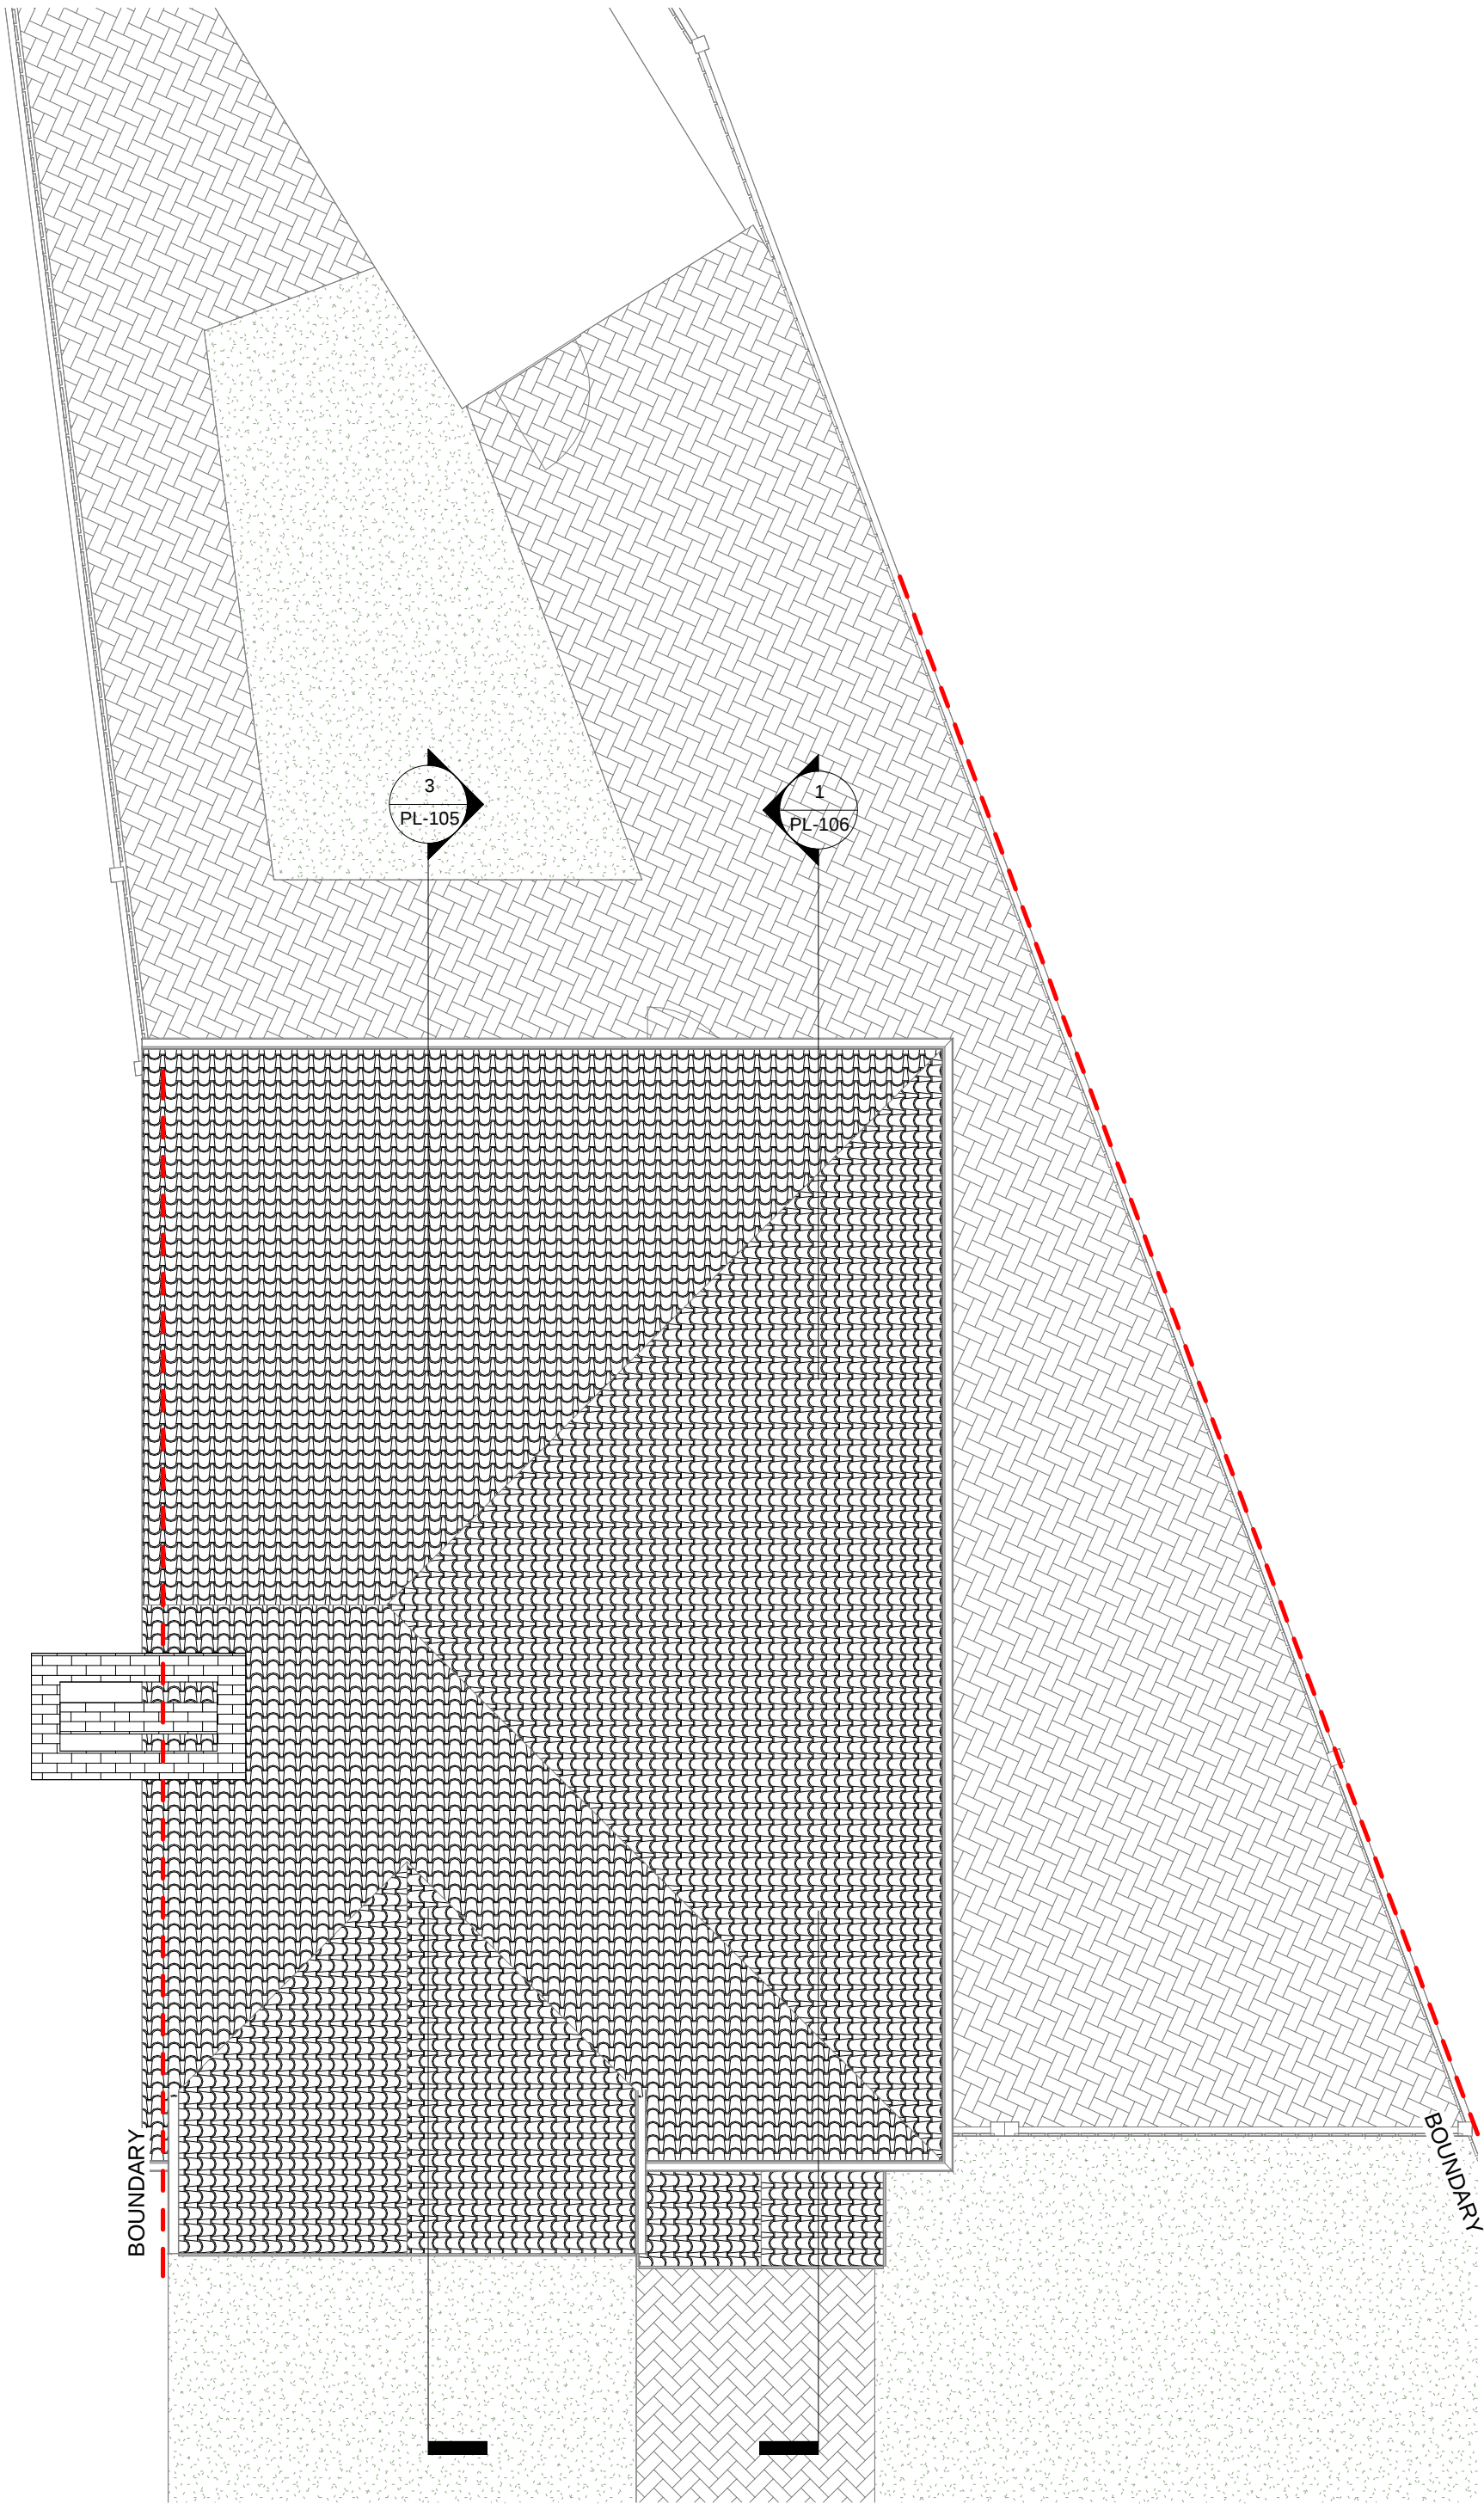


PL - Existing Roof
SCALE: 1 : 50 @ A1
1 : 100 @ A3

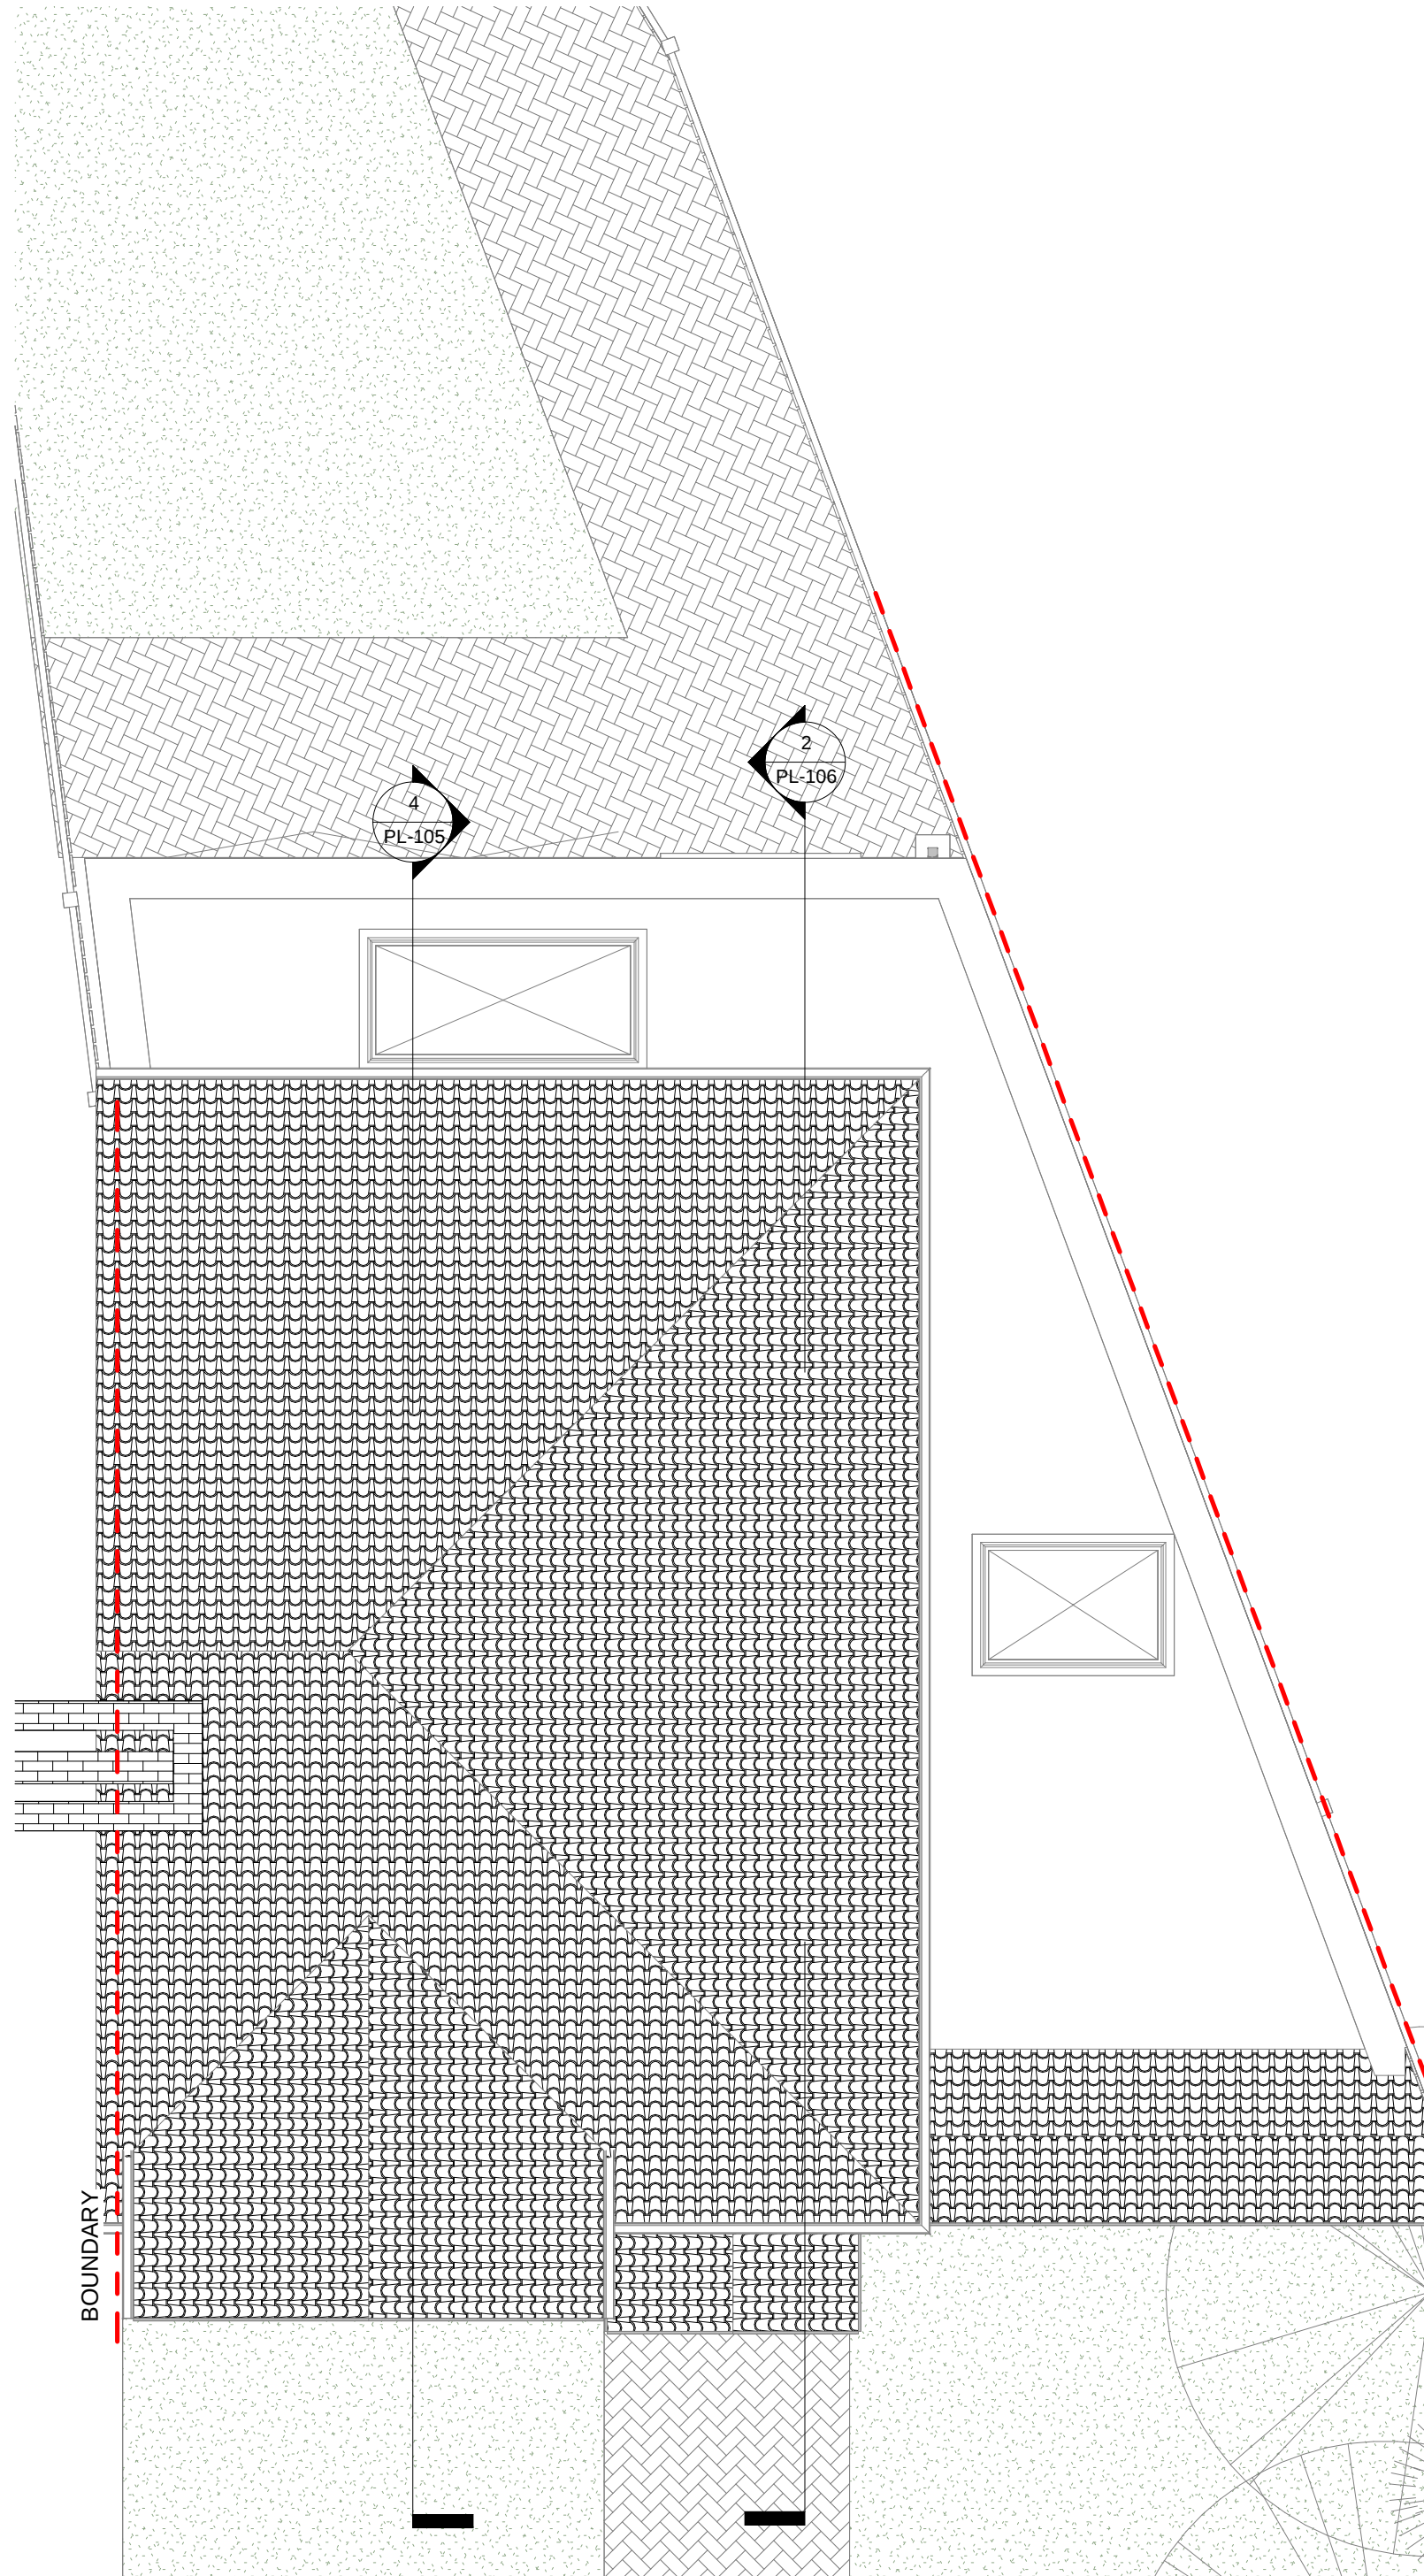


PL - Proposed Roof
SCALE: 1 : 50 @ A1
1 : 100 @ A3

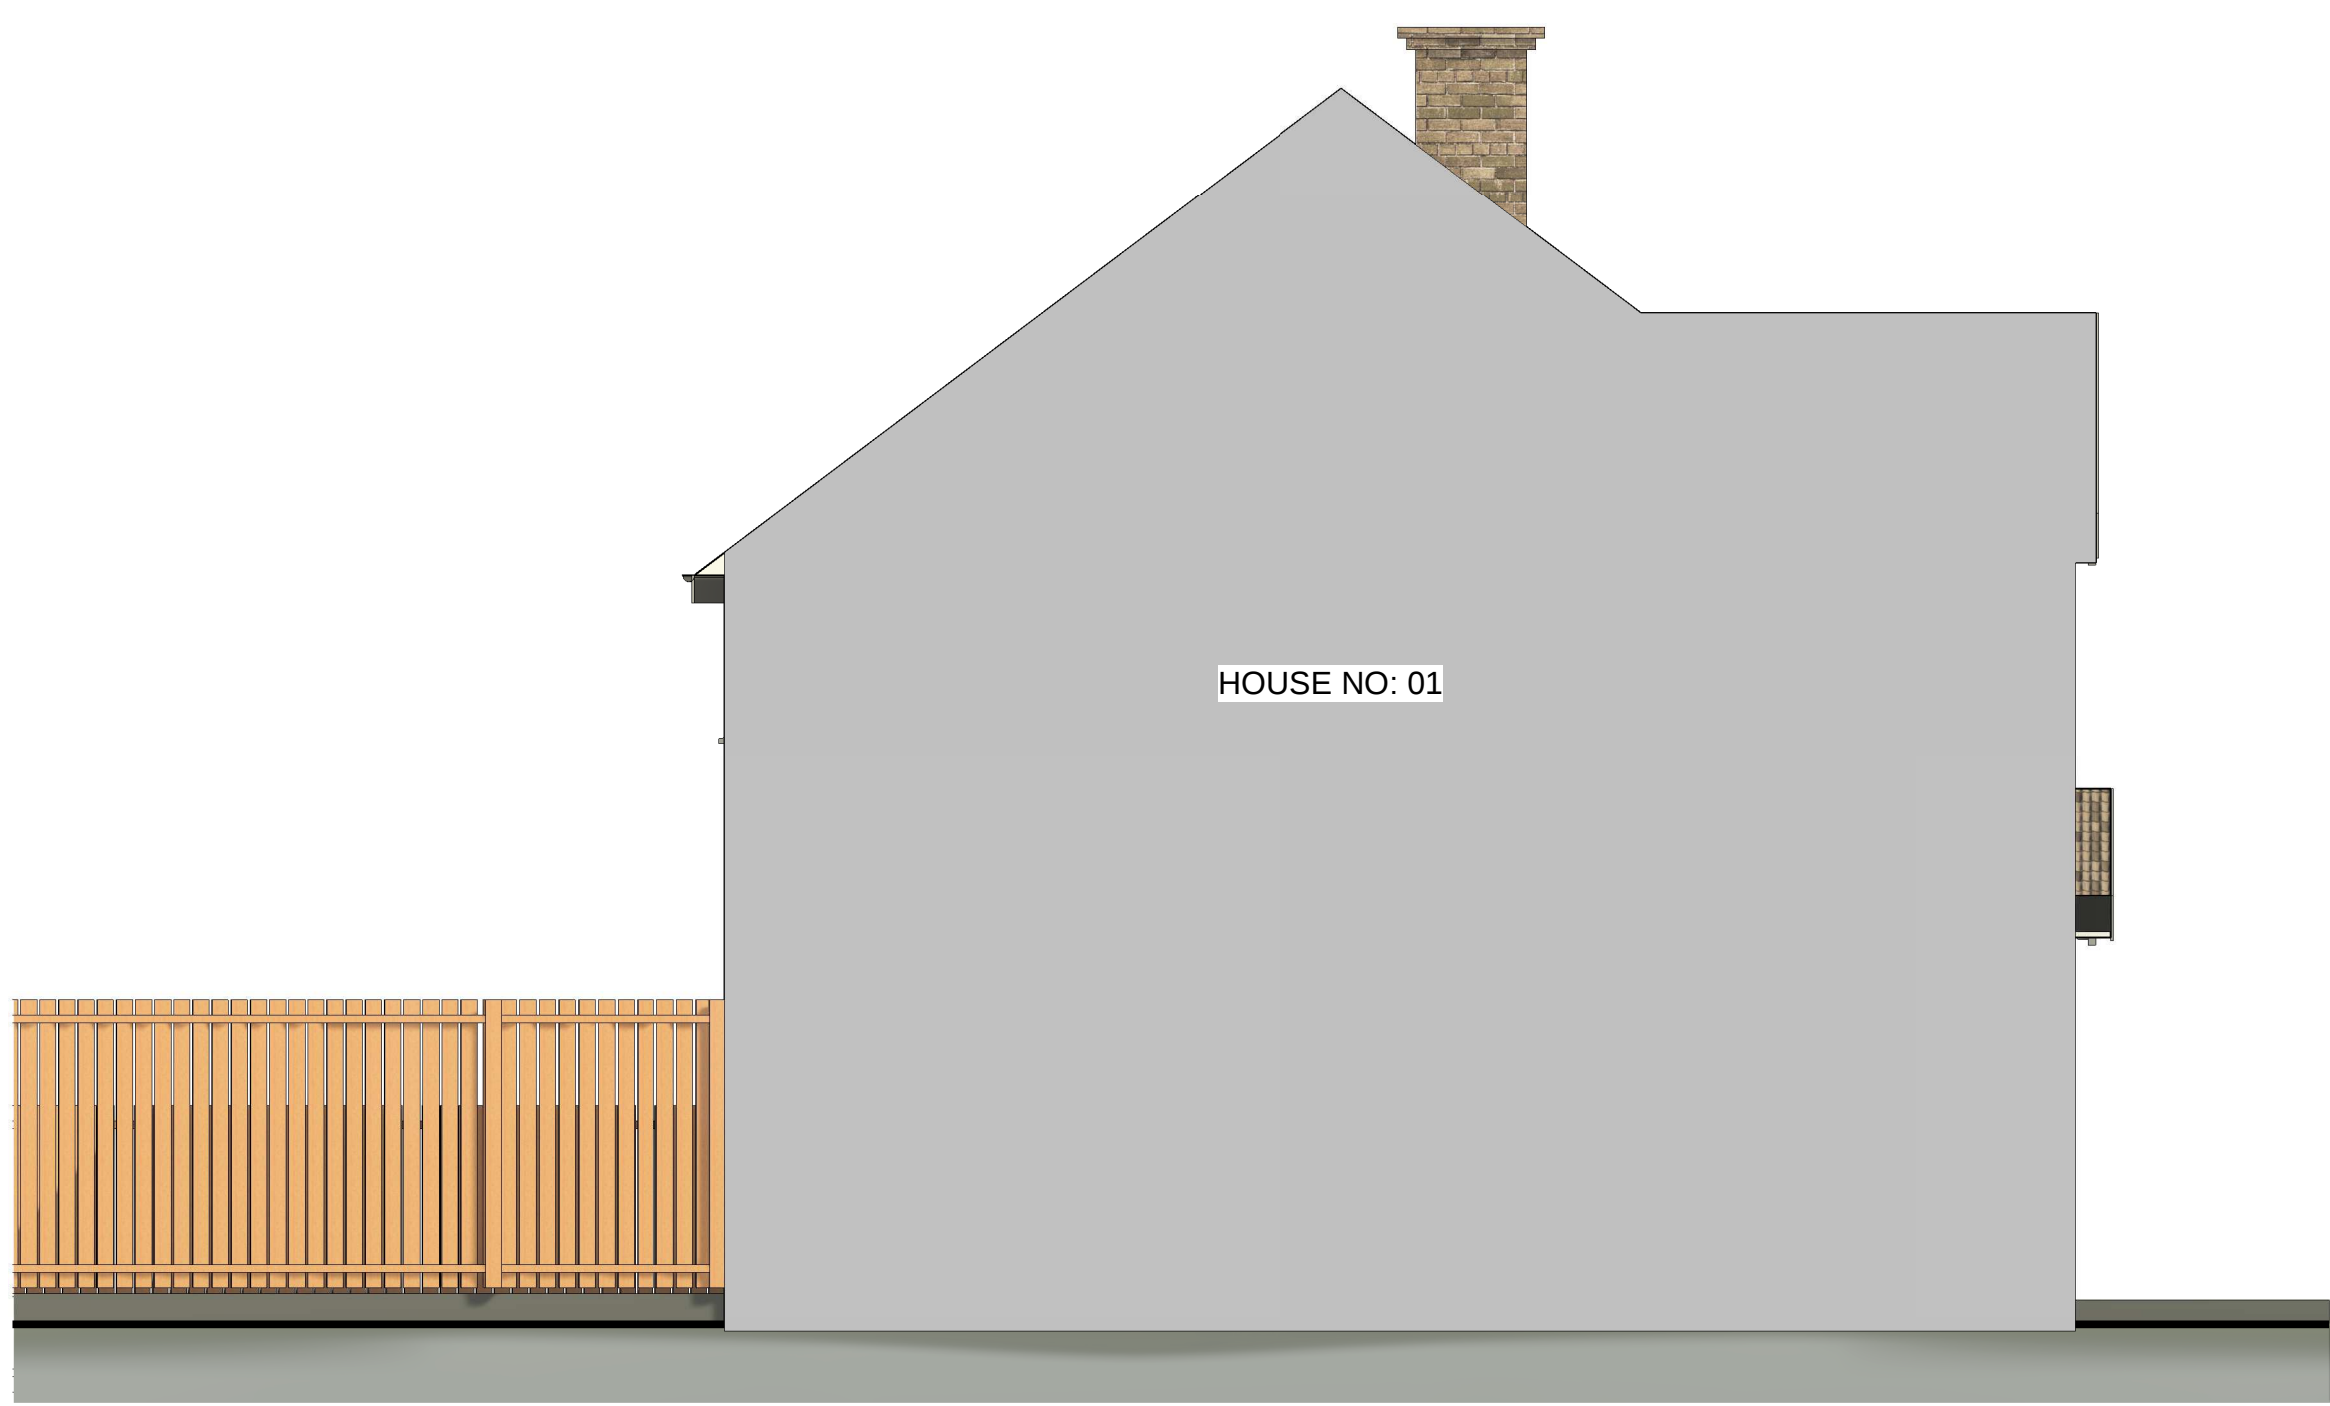

PL - Existing side elevation
SCALE: 1 : 50 @ A1
1 : 100 @ A3

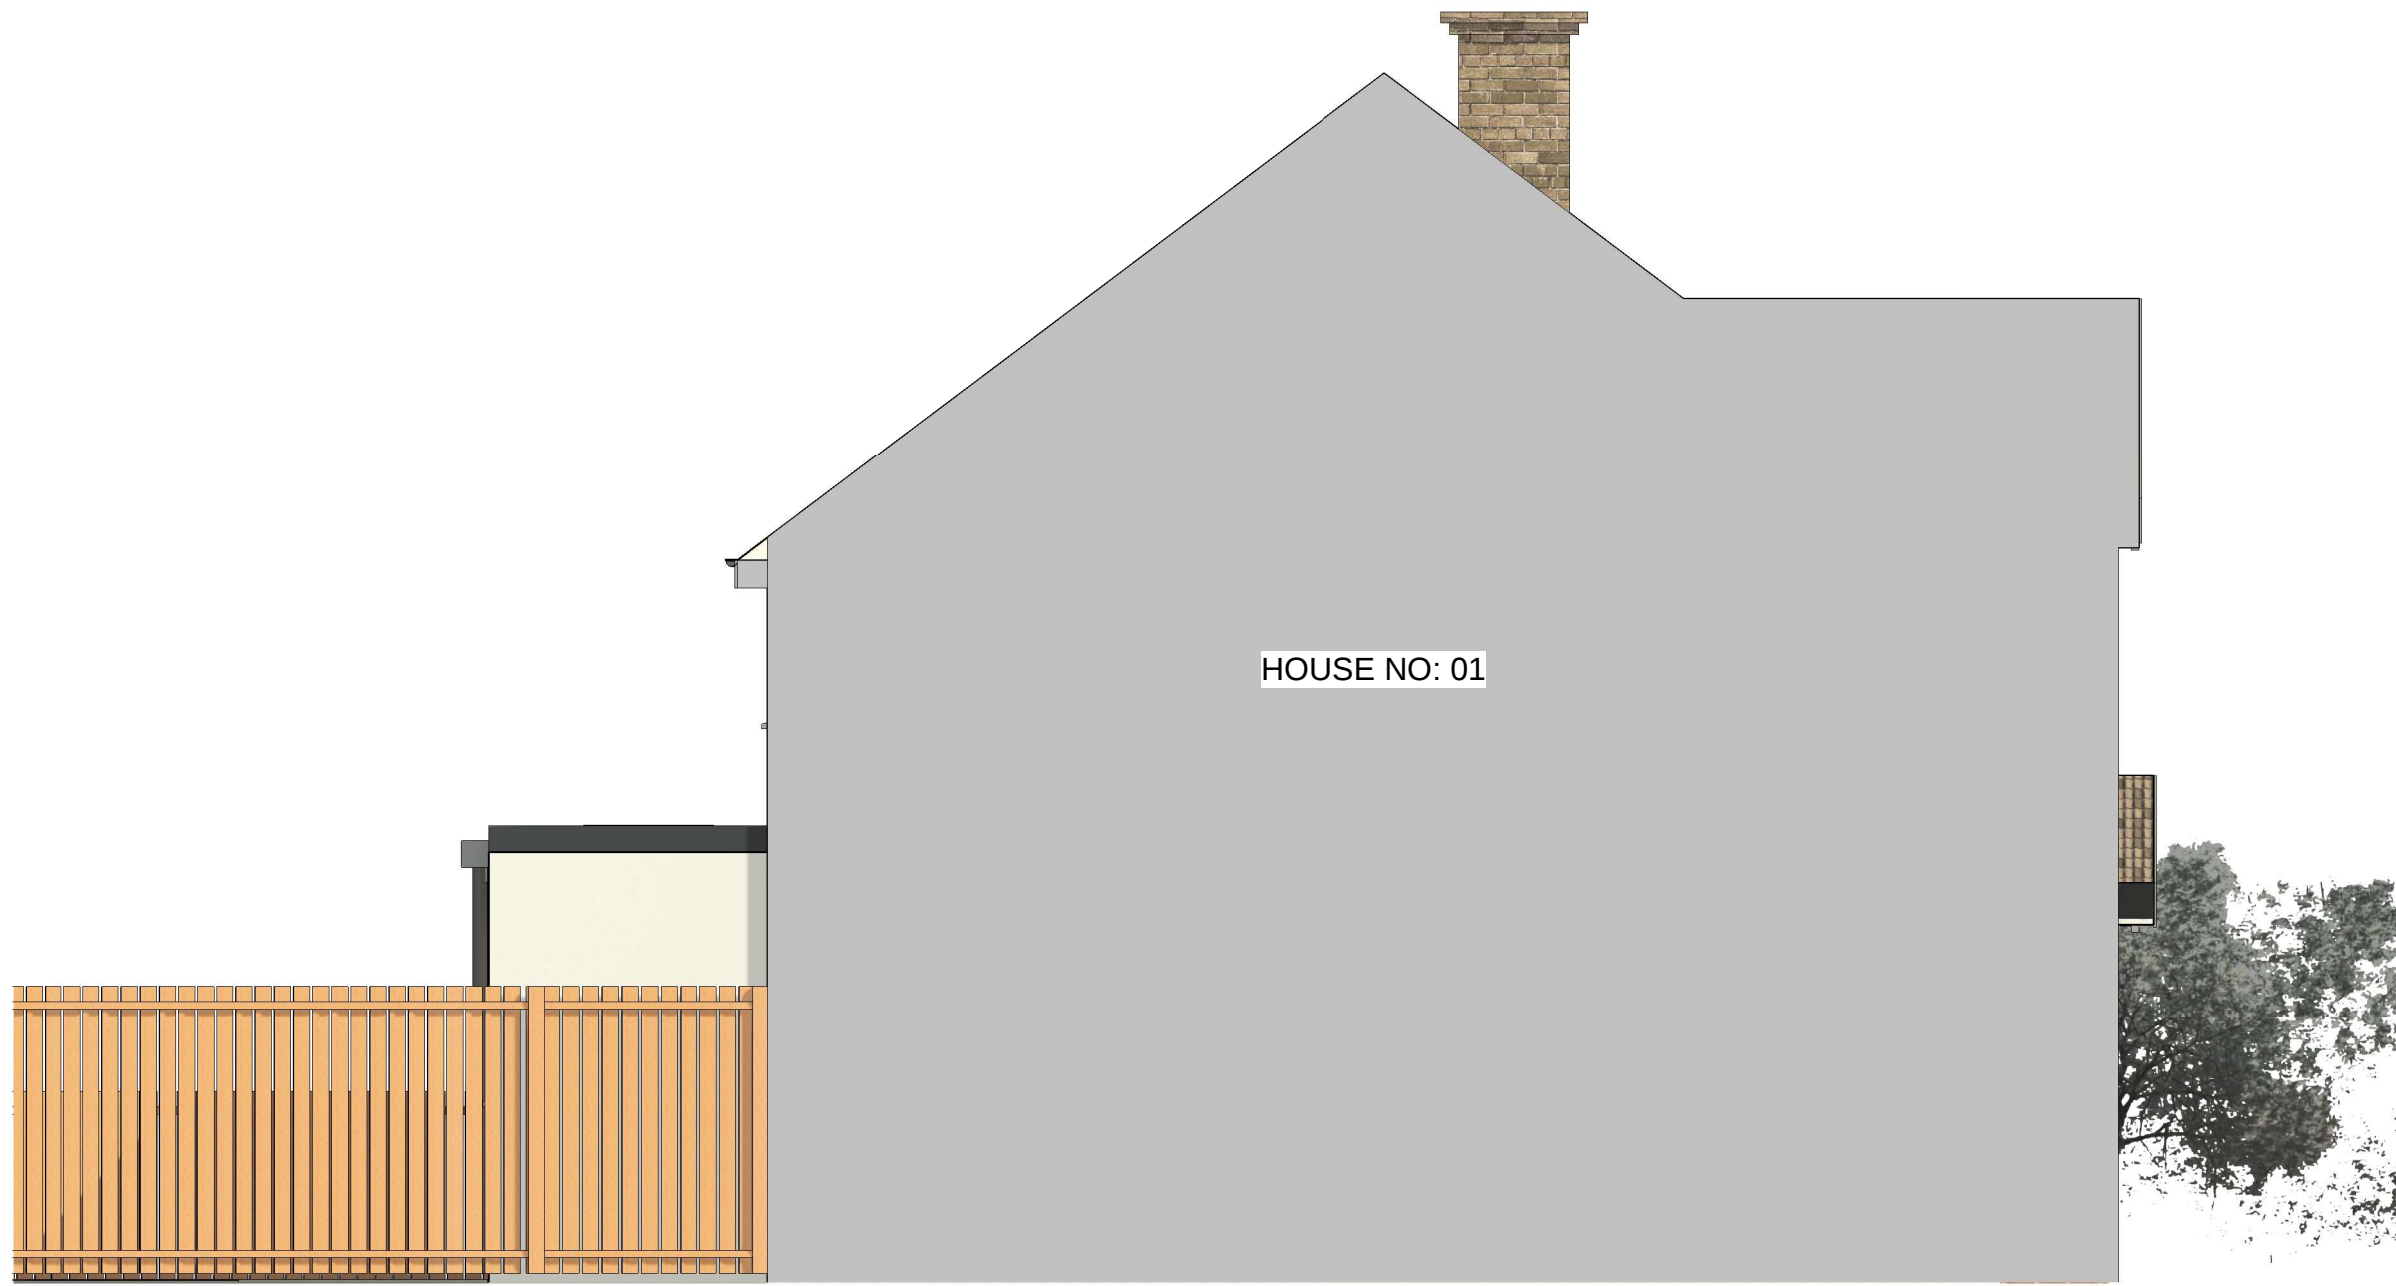

PL - Proposed side elevation
SCALE: 1 : 50 @ A1
1 : 100 @ A3

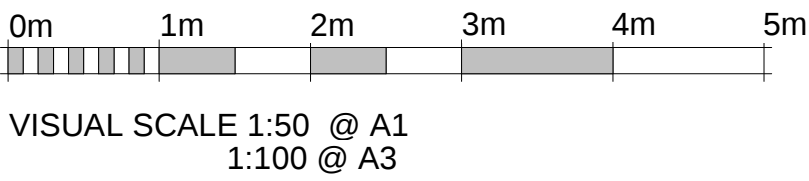


RPR PLANNING
Office 5, 37 Stanmore Hill
London, HA7 3DS.
Tel: 078 9661 7854
Web: www.rprplanning.co.uk
Email: info@rprplanning.co.uk

Dimensions Written dimensions to be taken in preferences to scaled dimensions. The Contractor is responsible for checking all dimensions before work starts.
Local Authority All work is to be carried out to the requirements, and to the satisfaction of the Local Authority. These drawings are for planning purposes only.


-				
Rev	Date	Description	Made	Checked
Drawing Status: FOR APPROVAL				

Project 3 Lawn Ct, Ruislip HA4 6ED		Drawing Title EXISTING AND PROPOSED ROOF PLAN AND SIDE ELEVATION		
Client Nancy Goonan		Drawn/Design	Date 11/22/21	
Scales: AS SHOWN @ A1		Drawing No PL-104	Rev -	

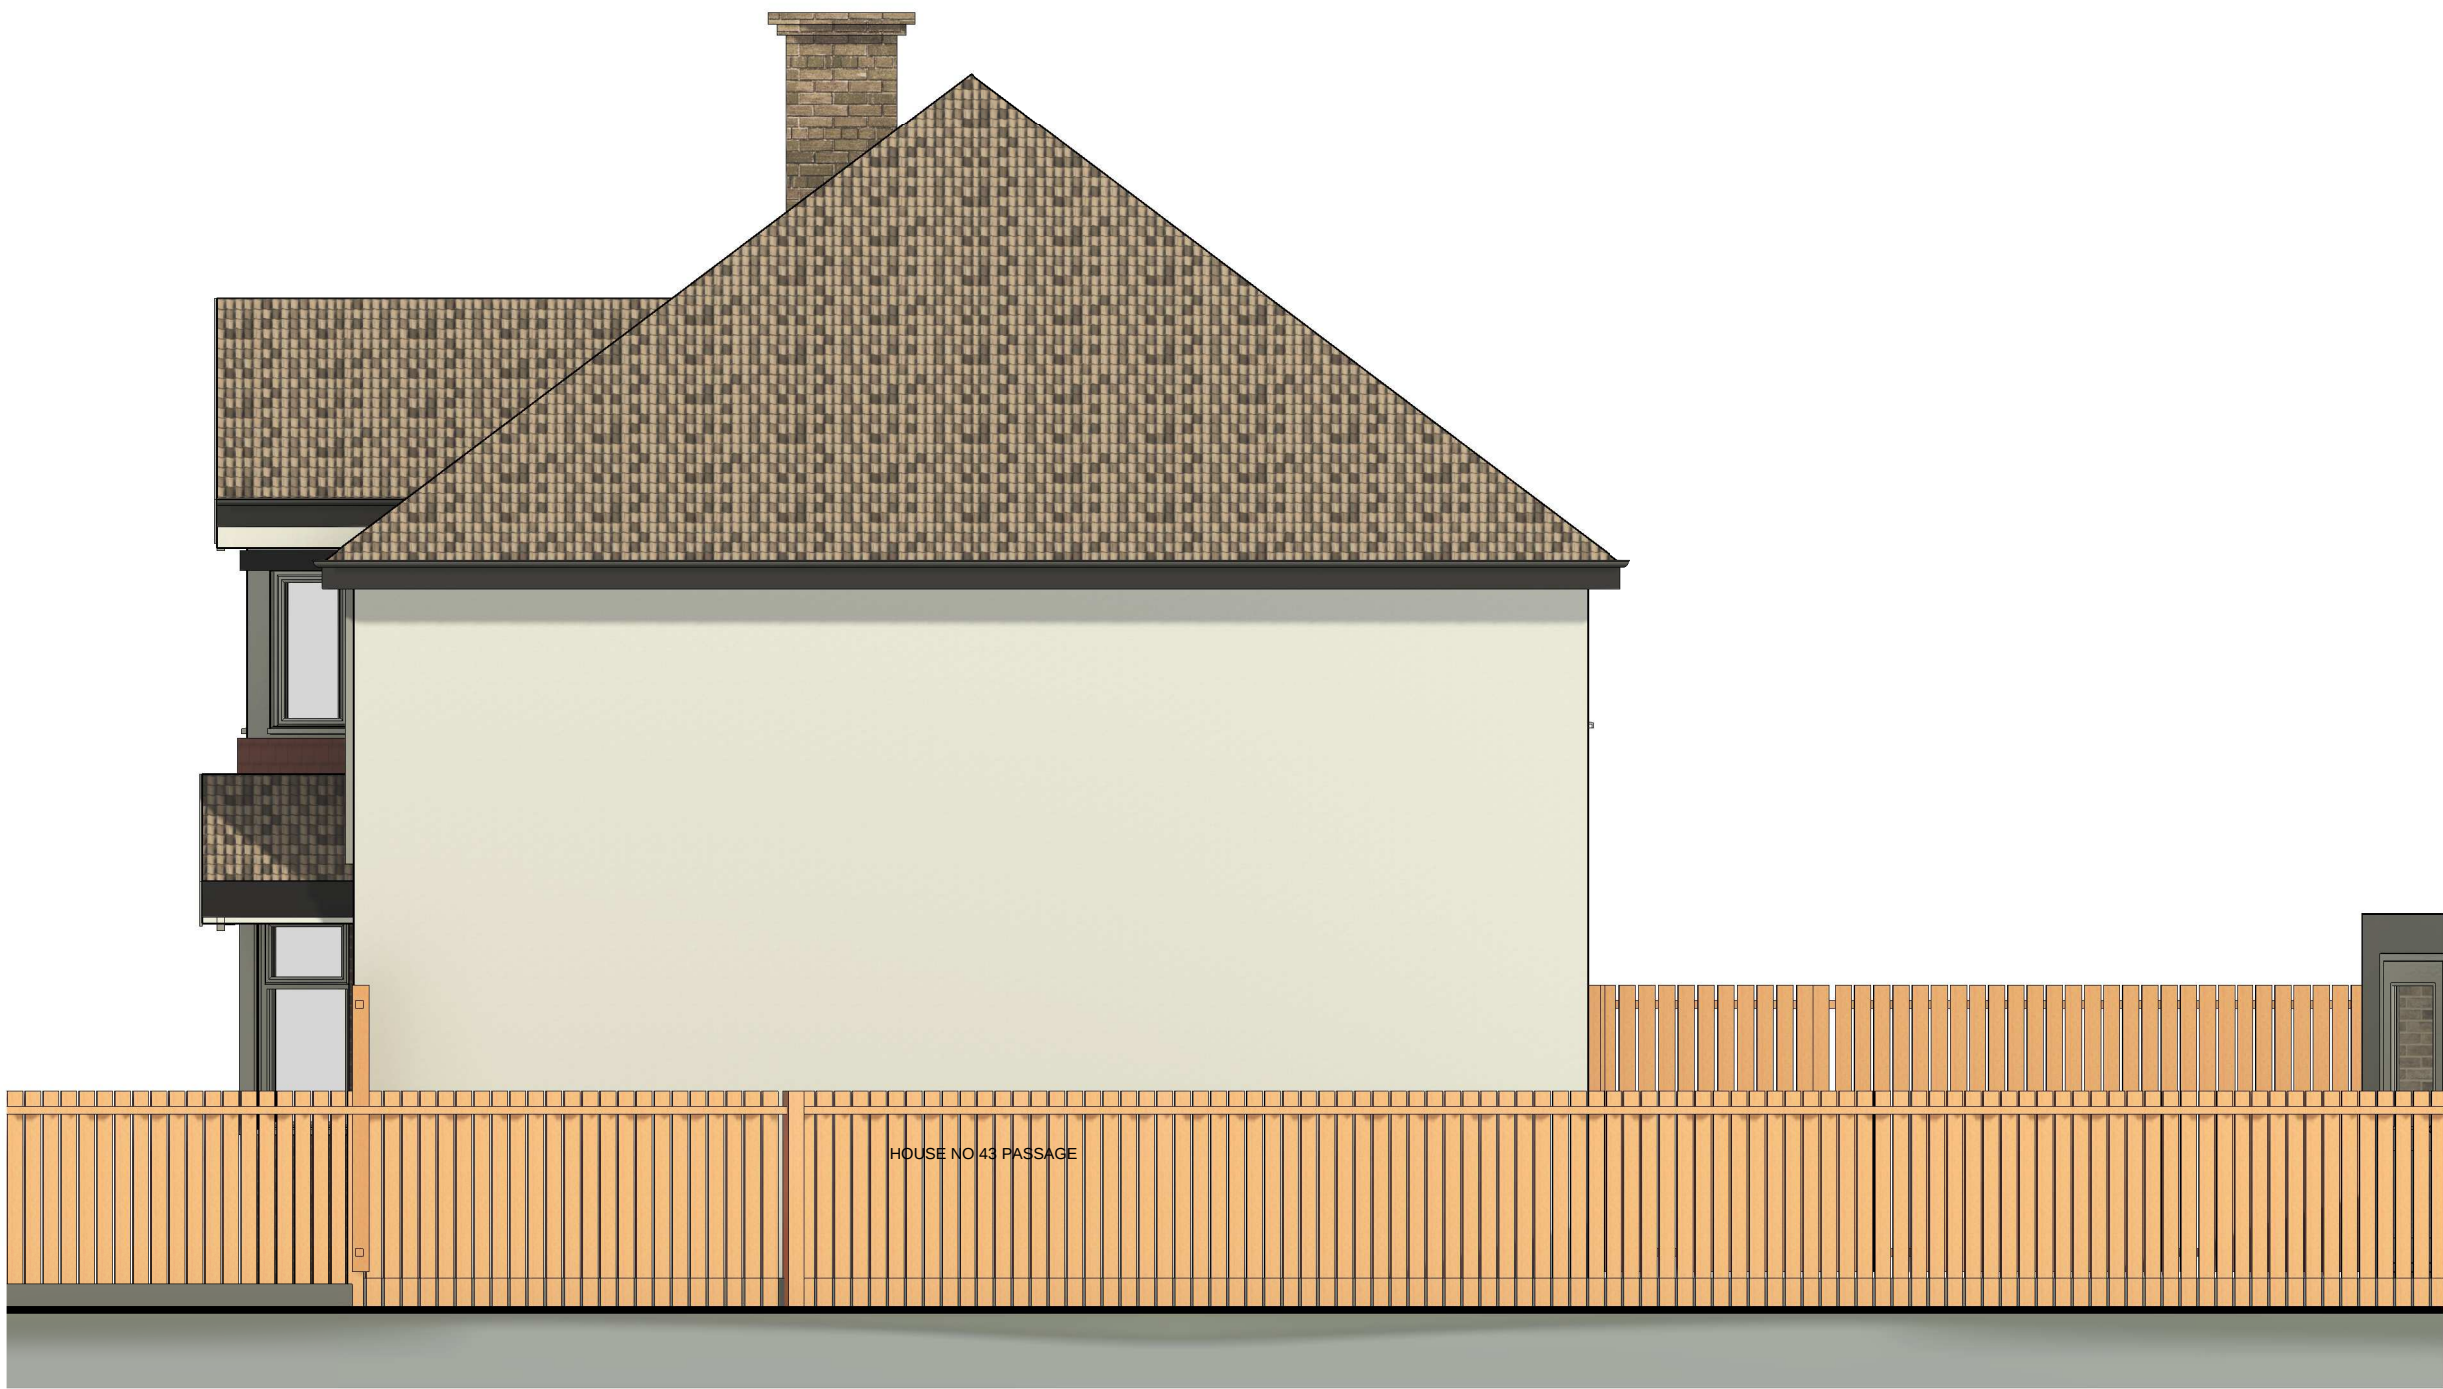


PL - Existing side elevation 2

SCALE: 1 : 50 @ A1
1 : 100 @ A3

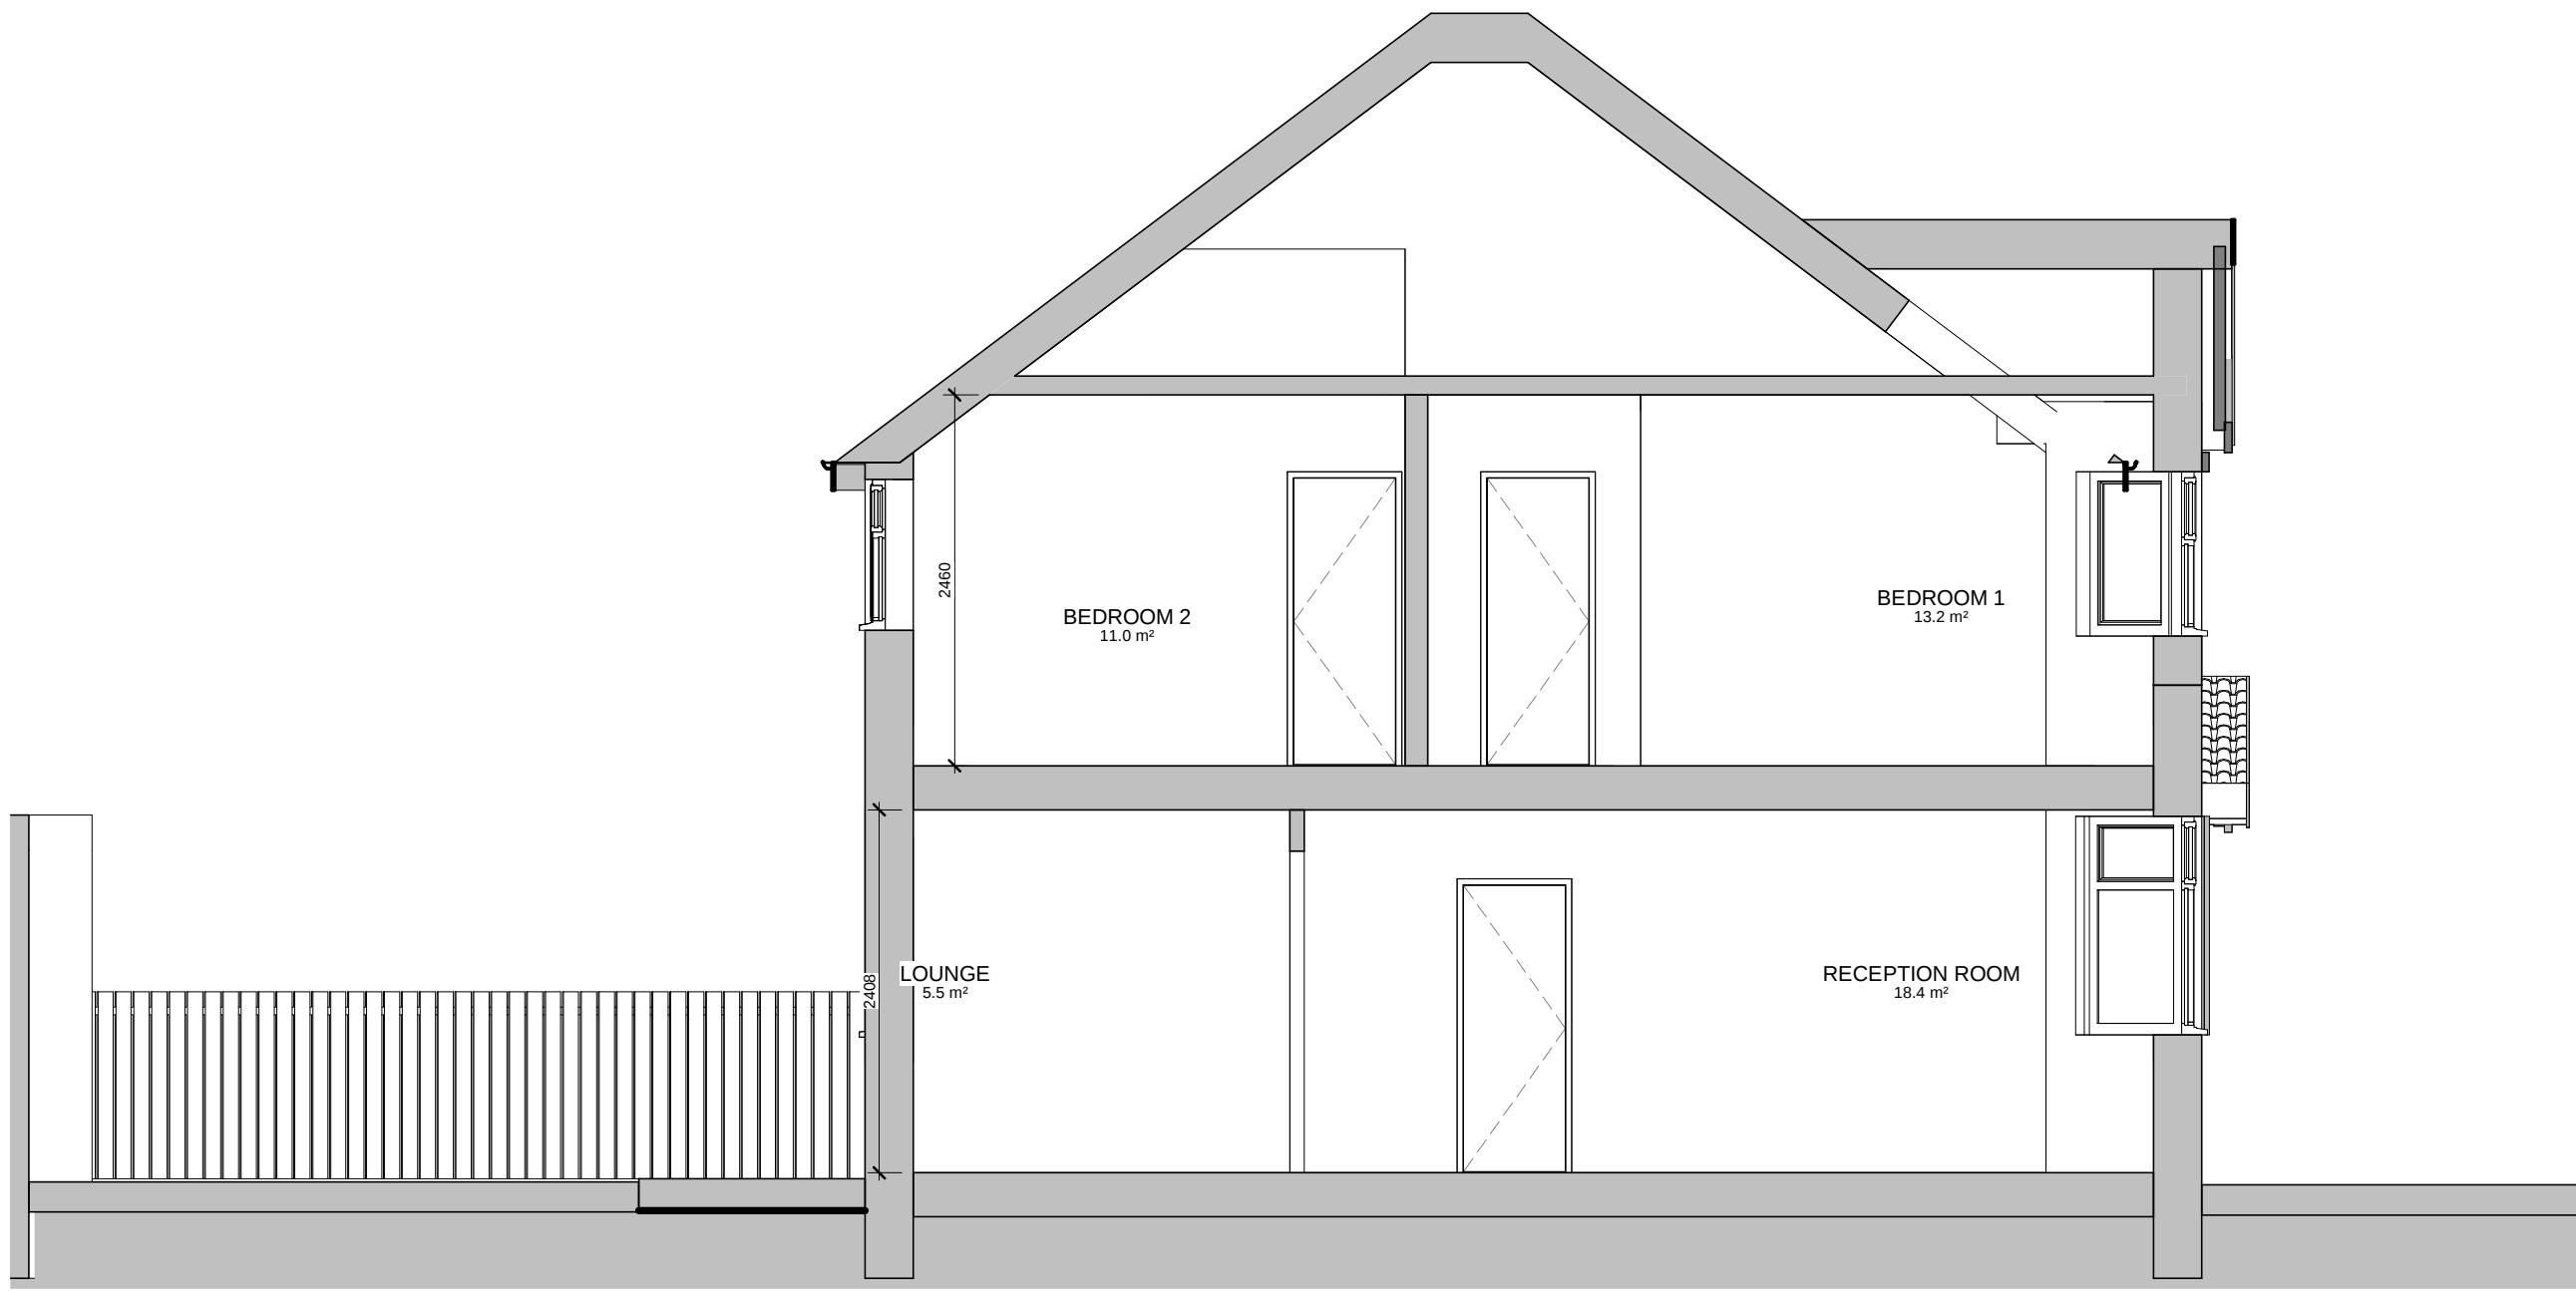


PL - Existing Section 1

SCALE: 1 : 50 @ A1
1 : 100 @ A3

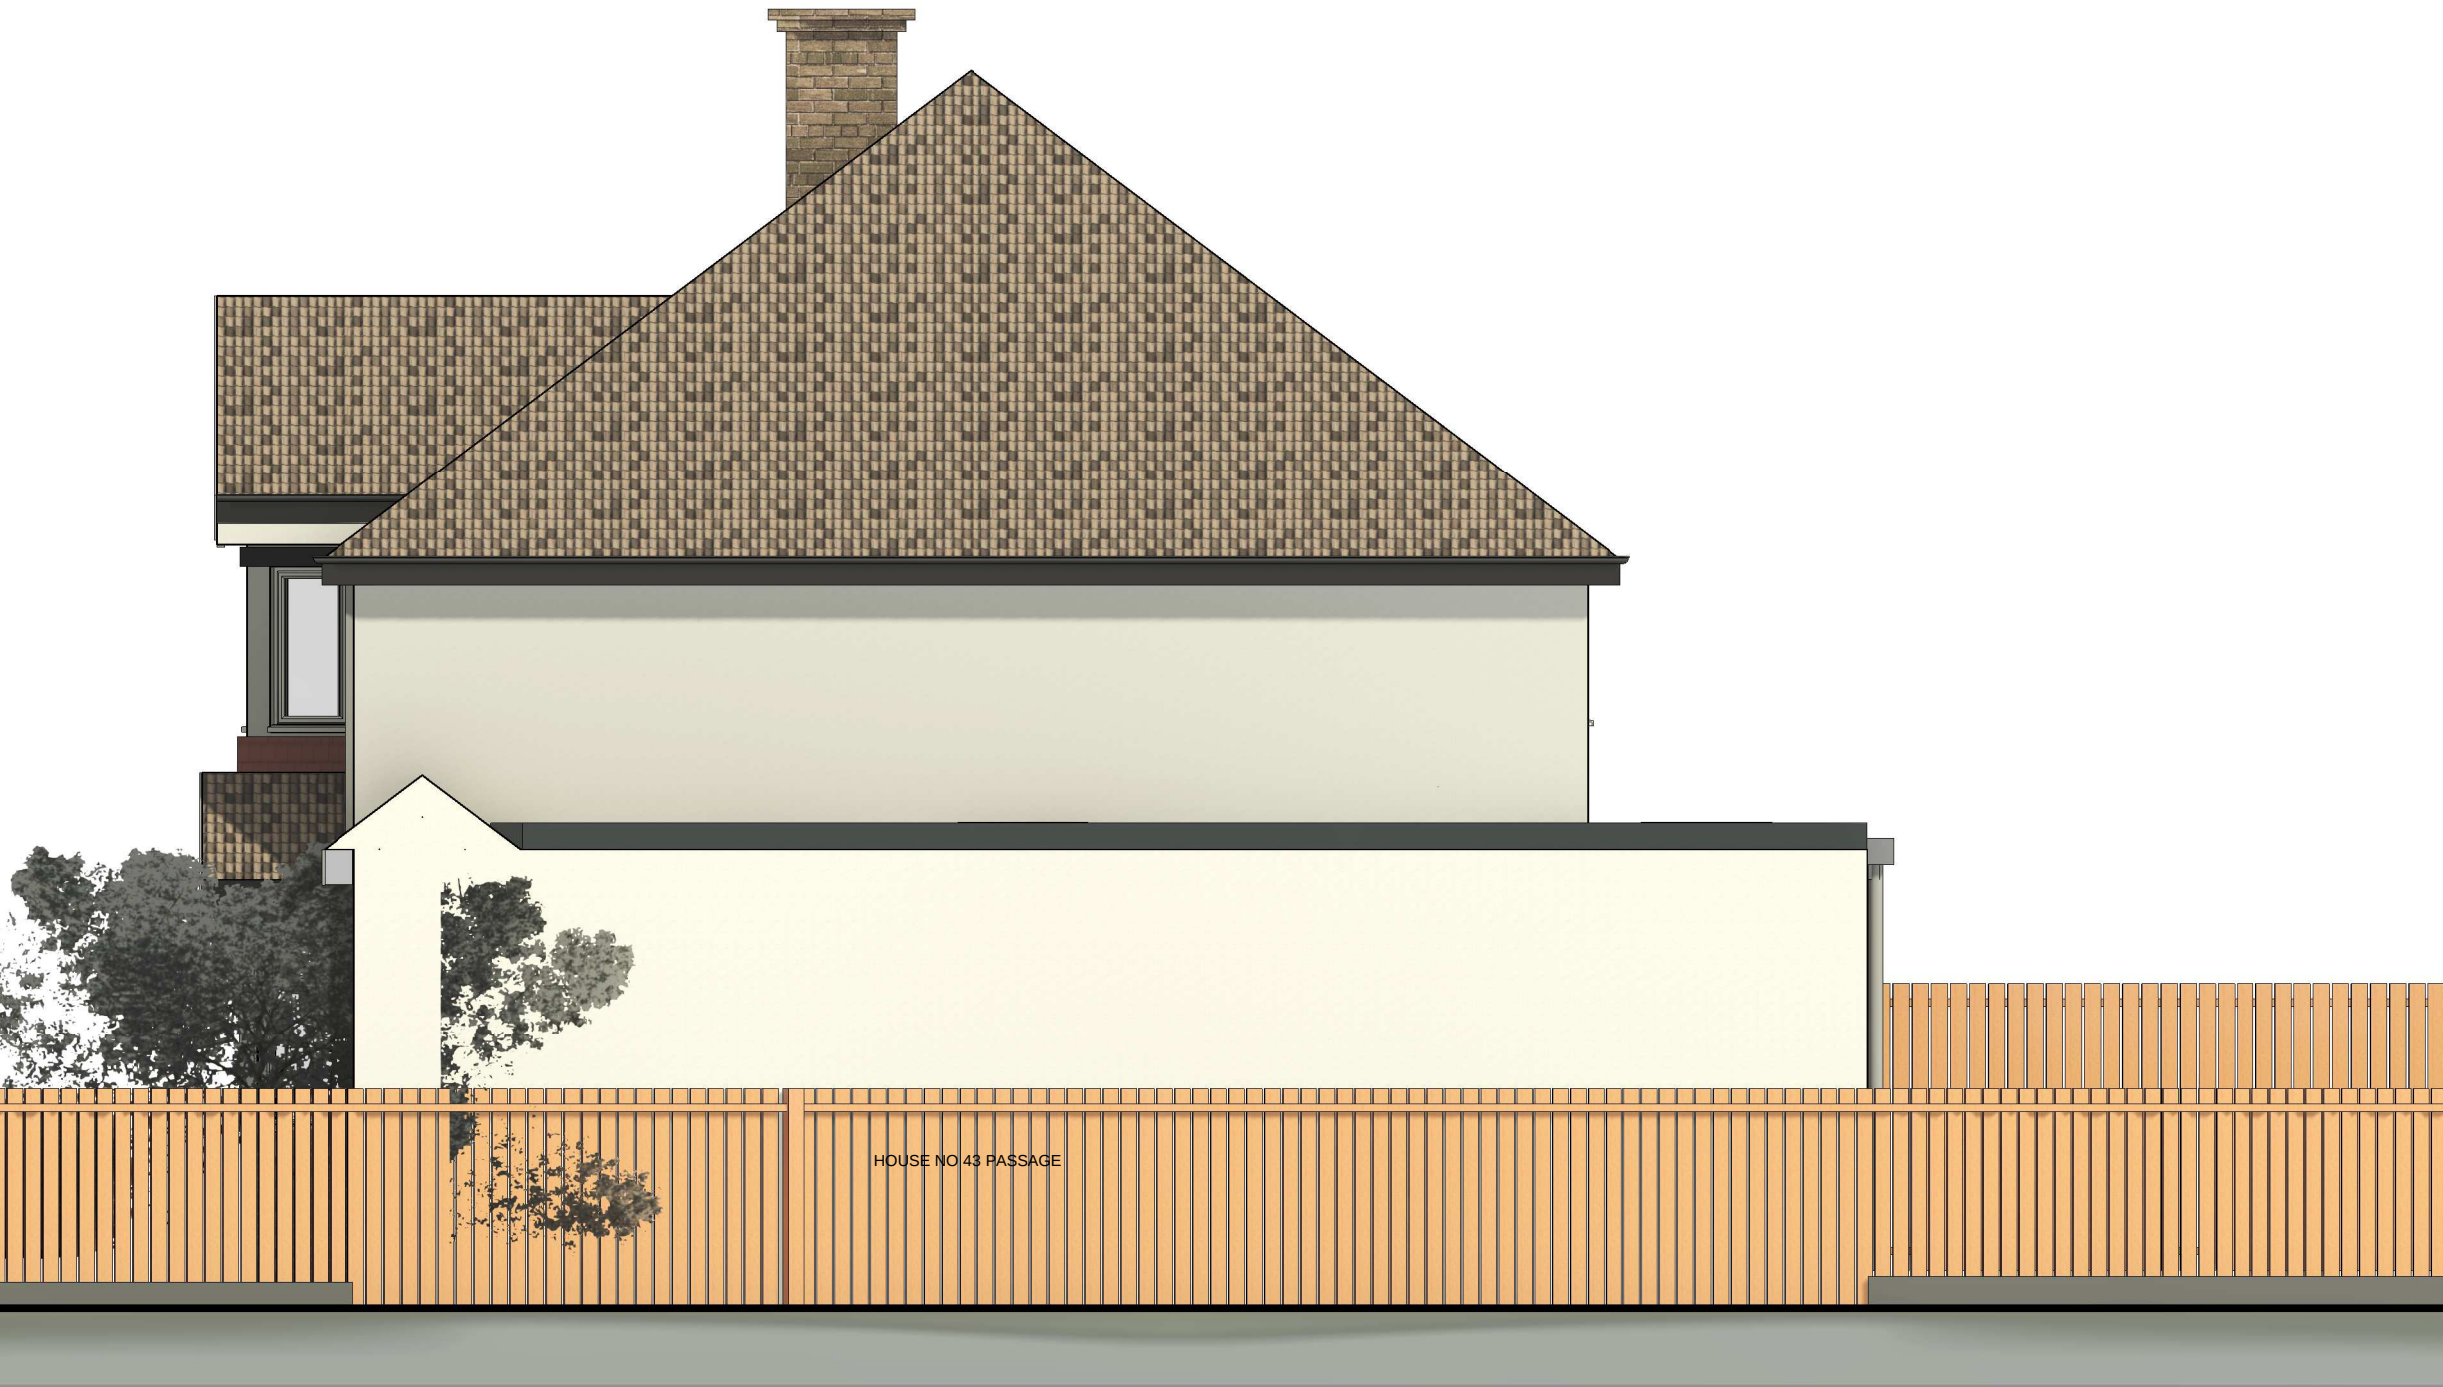


PL - Proposed side elevation 2

SCALE: 1 : 50 @ A1
1 : 100 @ A3

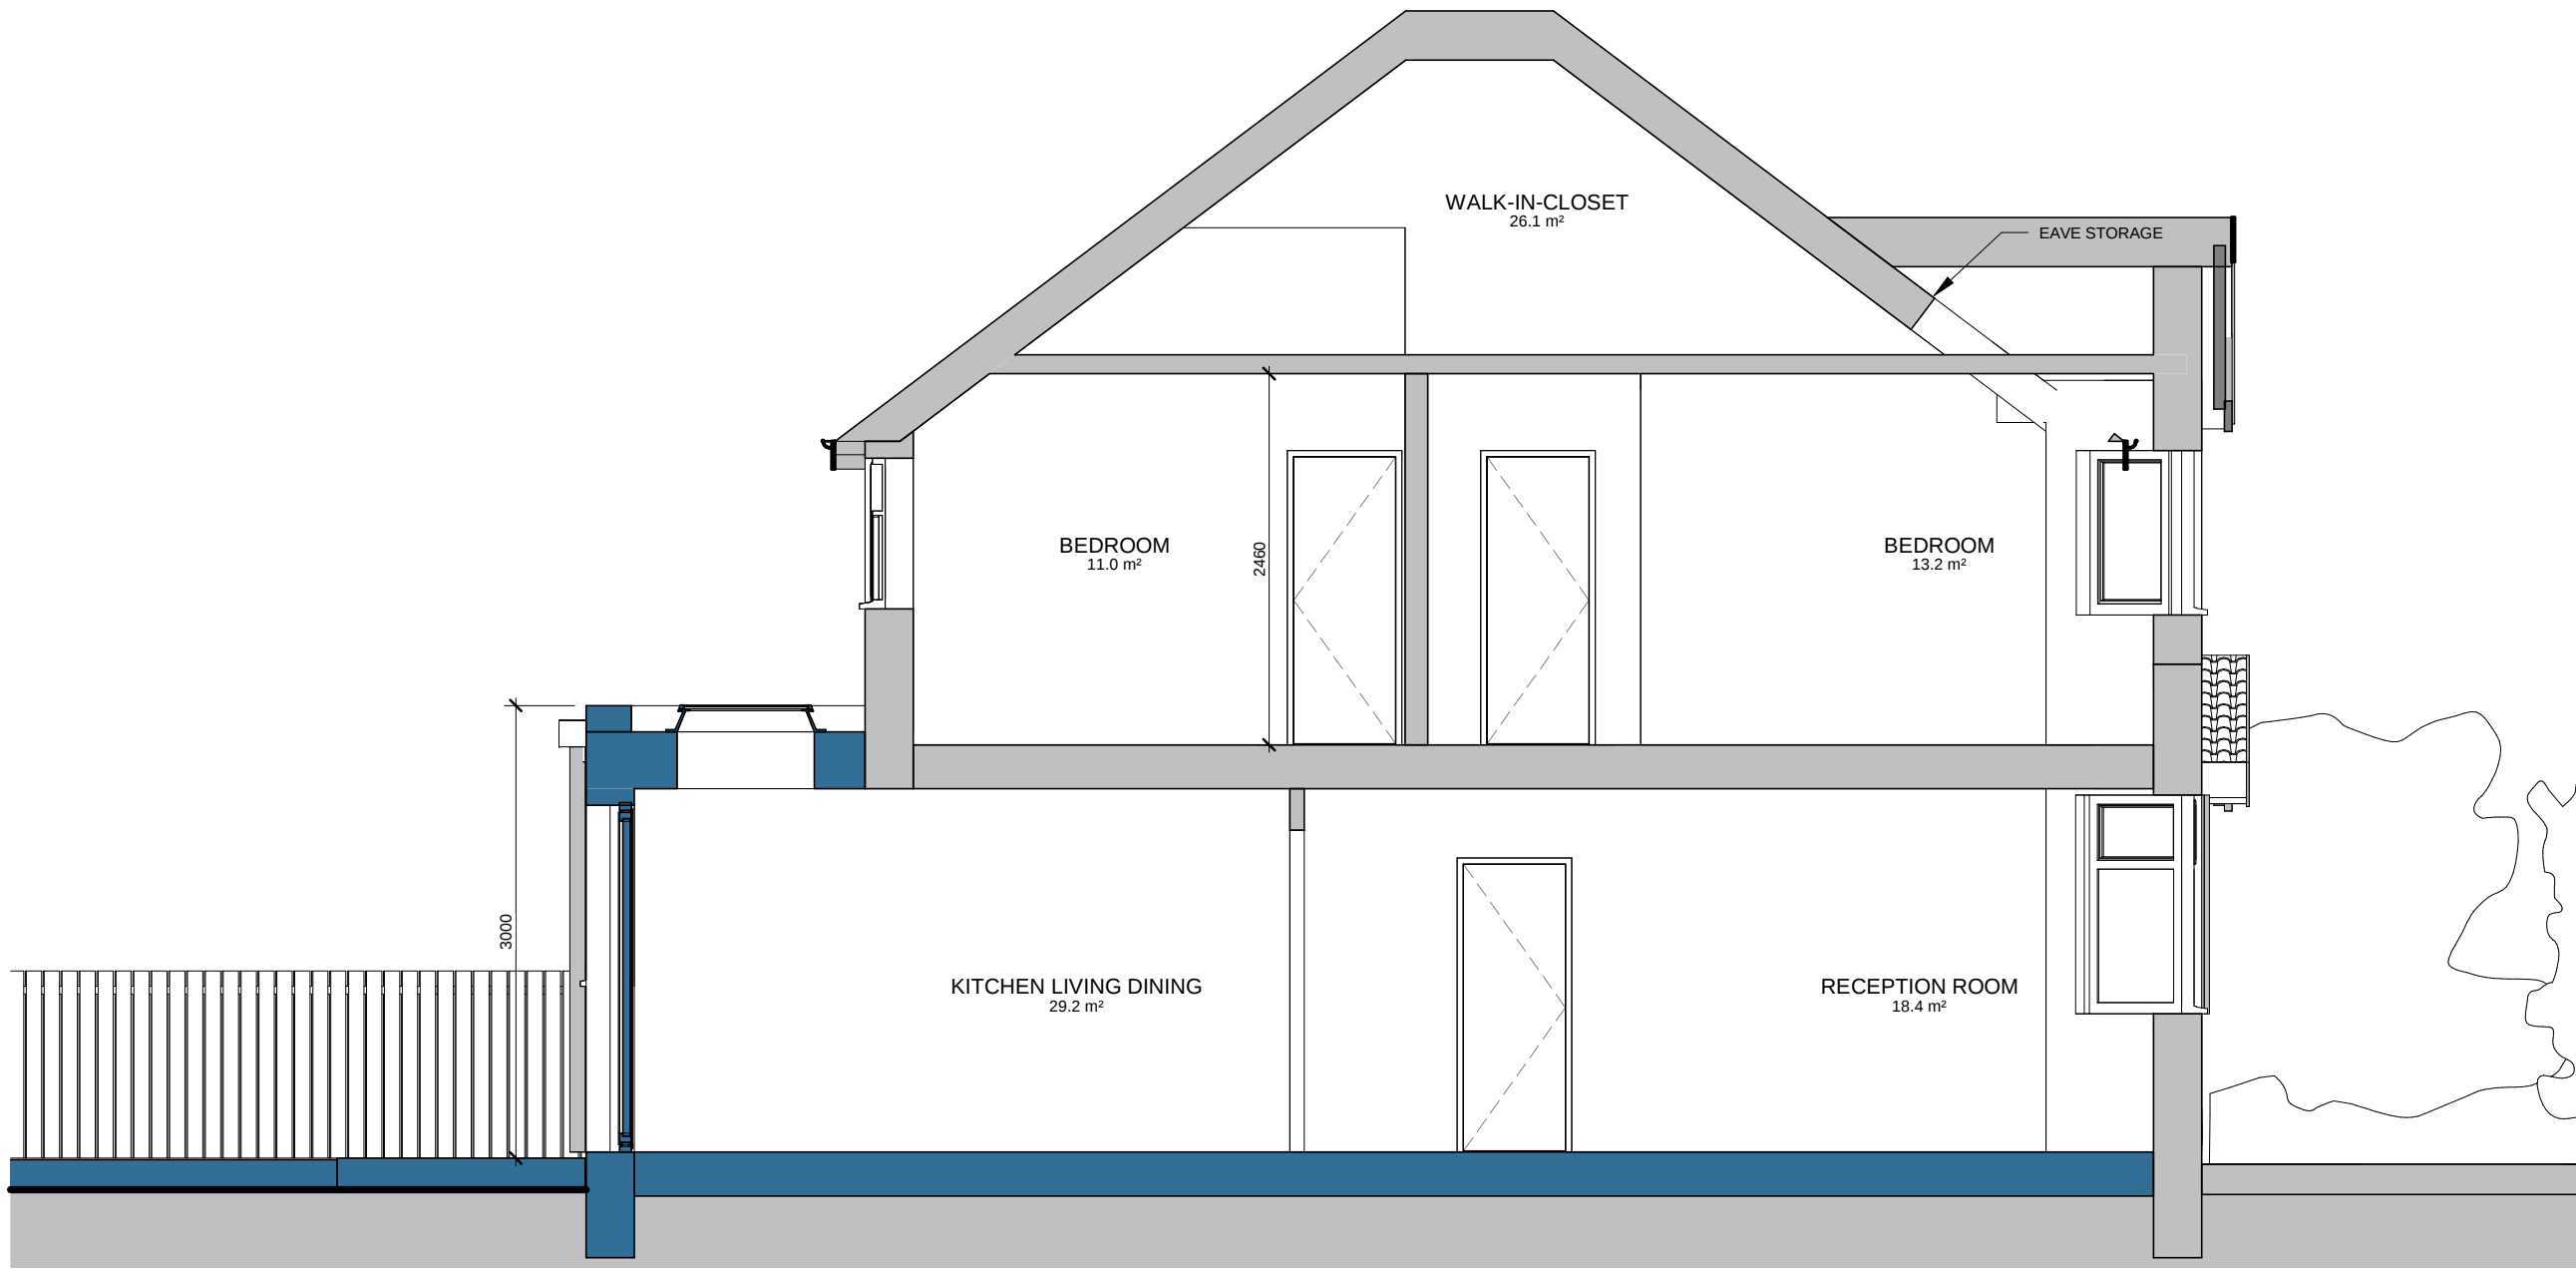

PL - Proposed Section 1

SCALE: 1 : 50 @ A1
1 : 100 @ A3

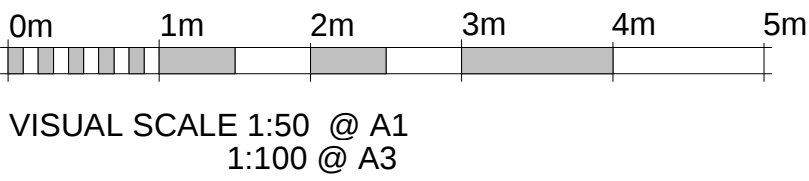

RPR PLANNING
Office 5, 37 Stanmore Hill
London, HA7 3DS.
Tel: 078 9661 7854
Web: www.rprplanning.co.uk
Email: info@rprplanning.co.uk

Dimensions Written dimensions to be taken in preferences to scaled dimensions. The Contractor is responsible for checking all dimensions before work starts.
Local Authority All work is to be carried out to the requirements, and to the satisfaction of the Local Authority. These drawings are for planning purposes only.

Rev	Date	Description	Made	Checked
-				


Drawing Status: FOR APPROVAL

Project
3 Lawn Cl, Ruislip HA4 6ED

Client
Nancy Goonan


Drawing Title
EXISTING AND PROPOSED SIDE ELEVATION AND SECTION

Drawn/Design	Date
11/22/21	
Scales: AS SHOWN @ A1	Drawing No PL-105
Rev	-

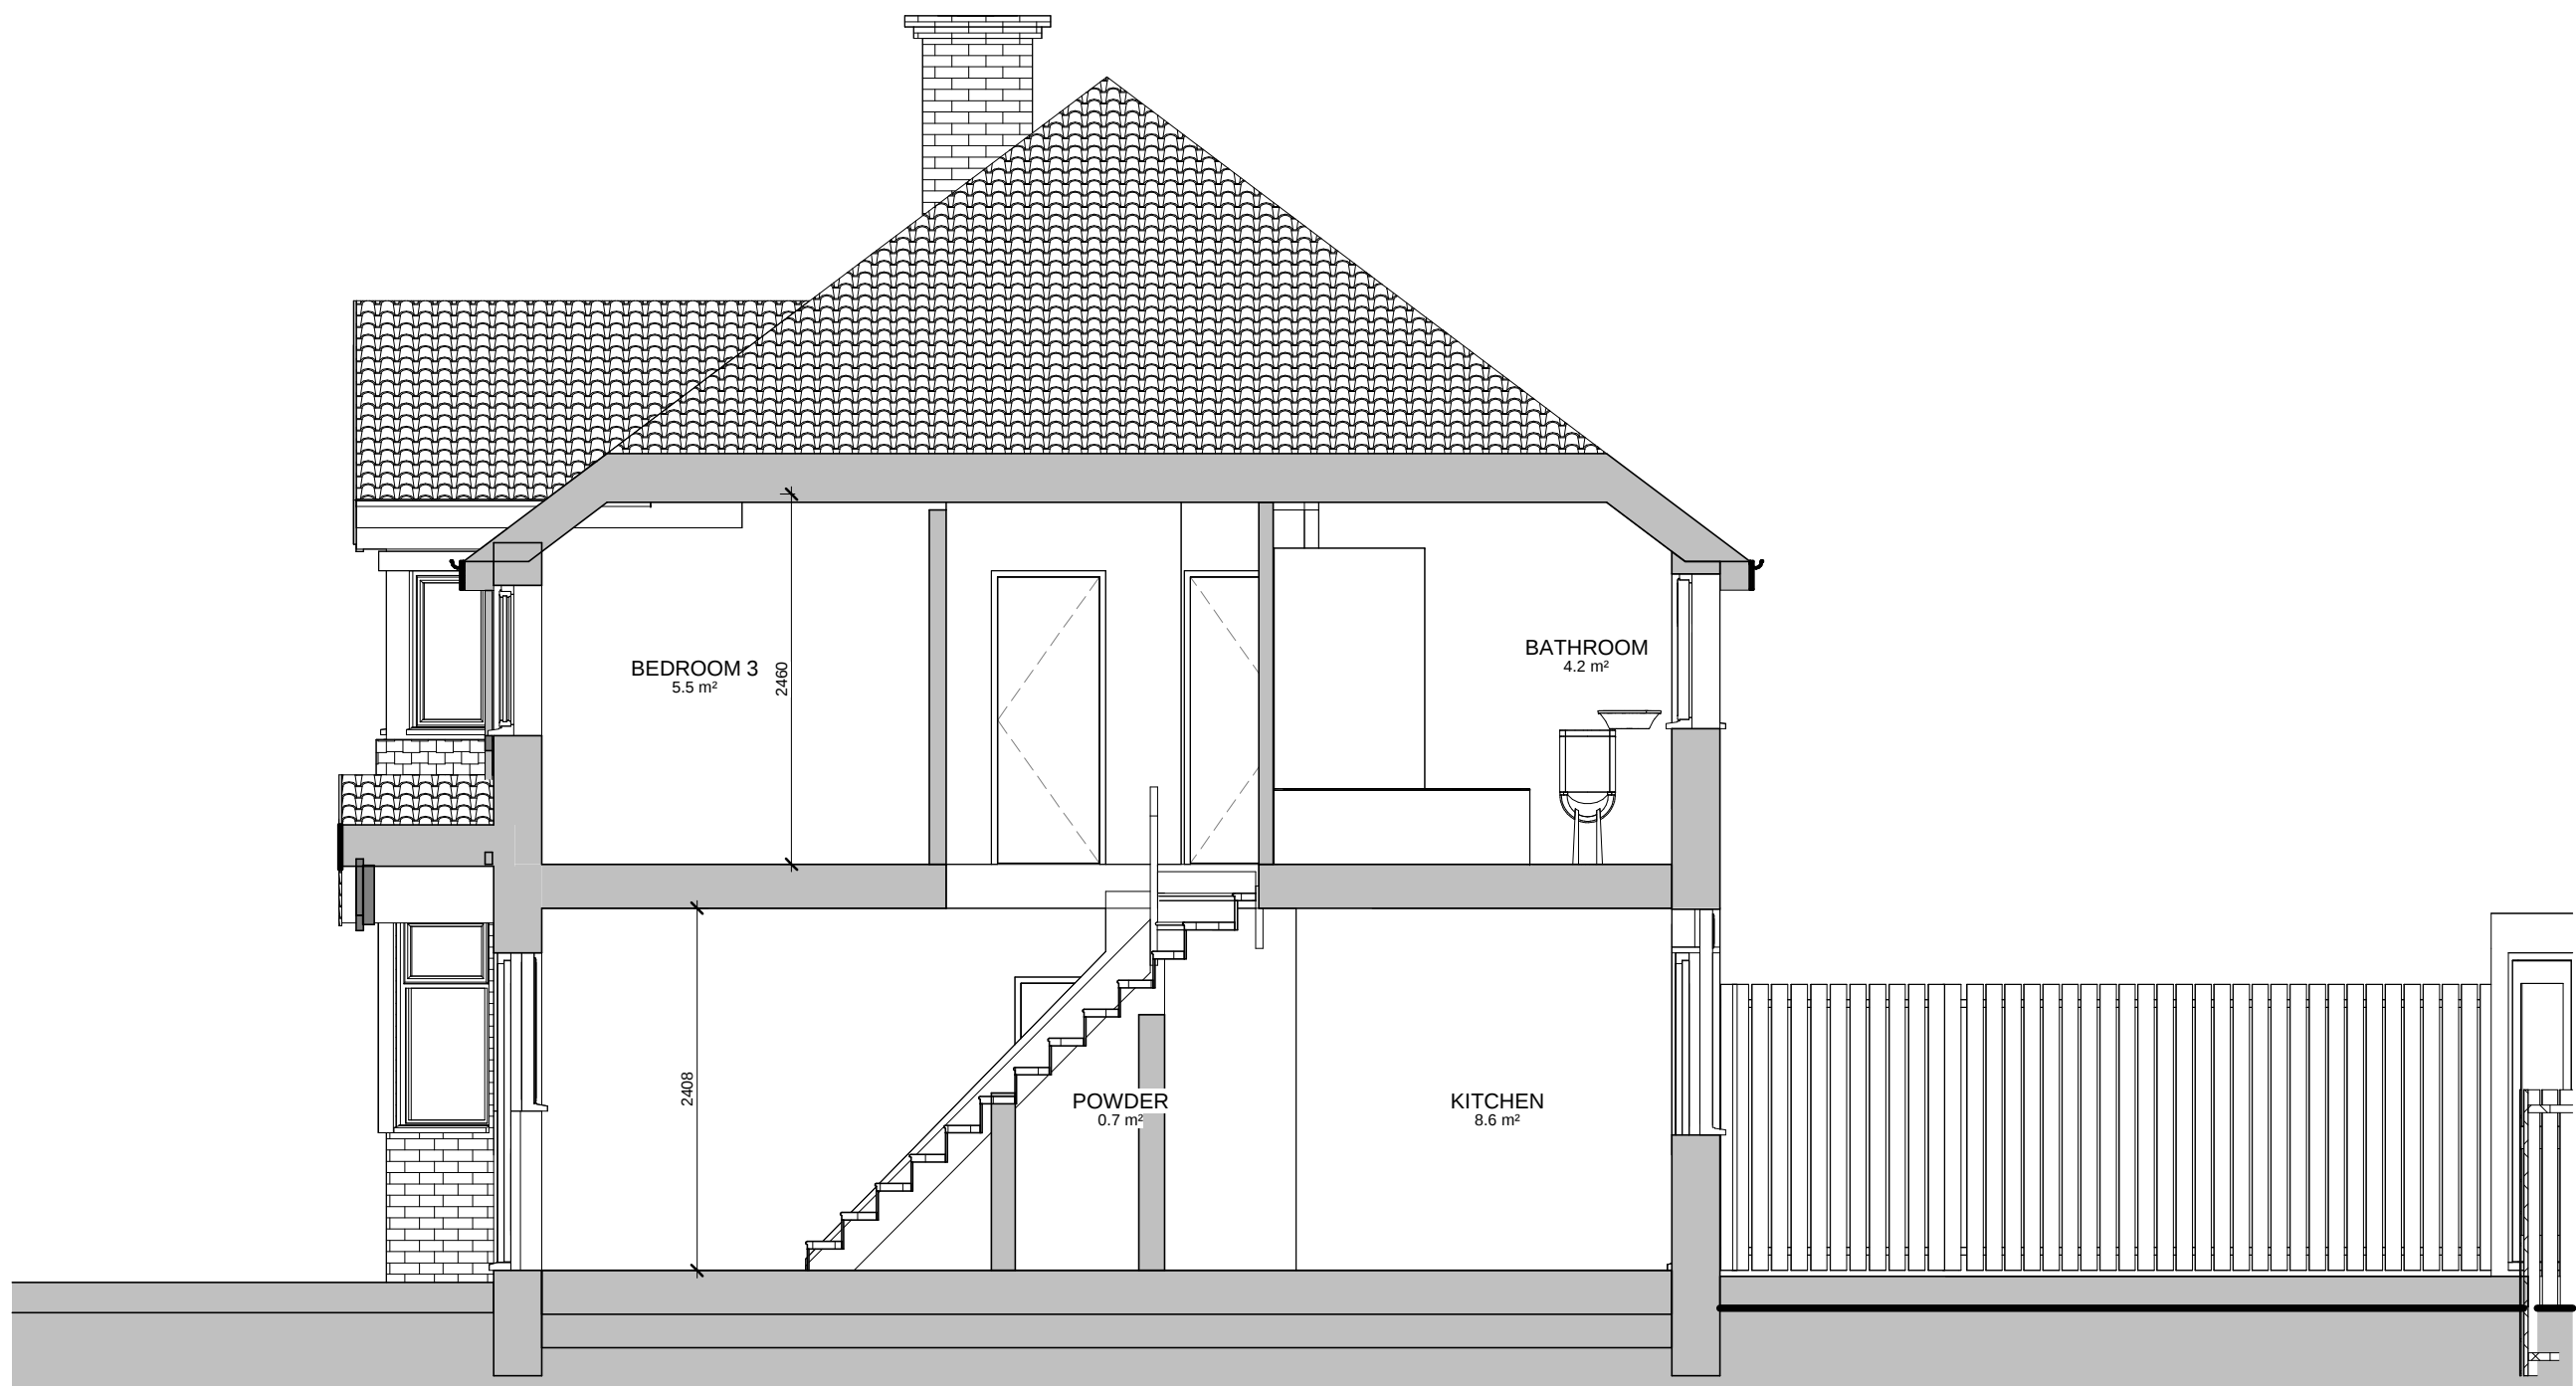


PL - Existing Section 2

SCALE: 1 : 50 @ A1
1 : 100 @ A3

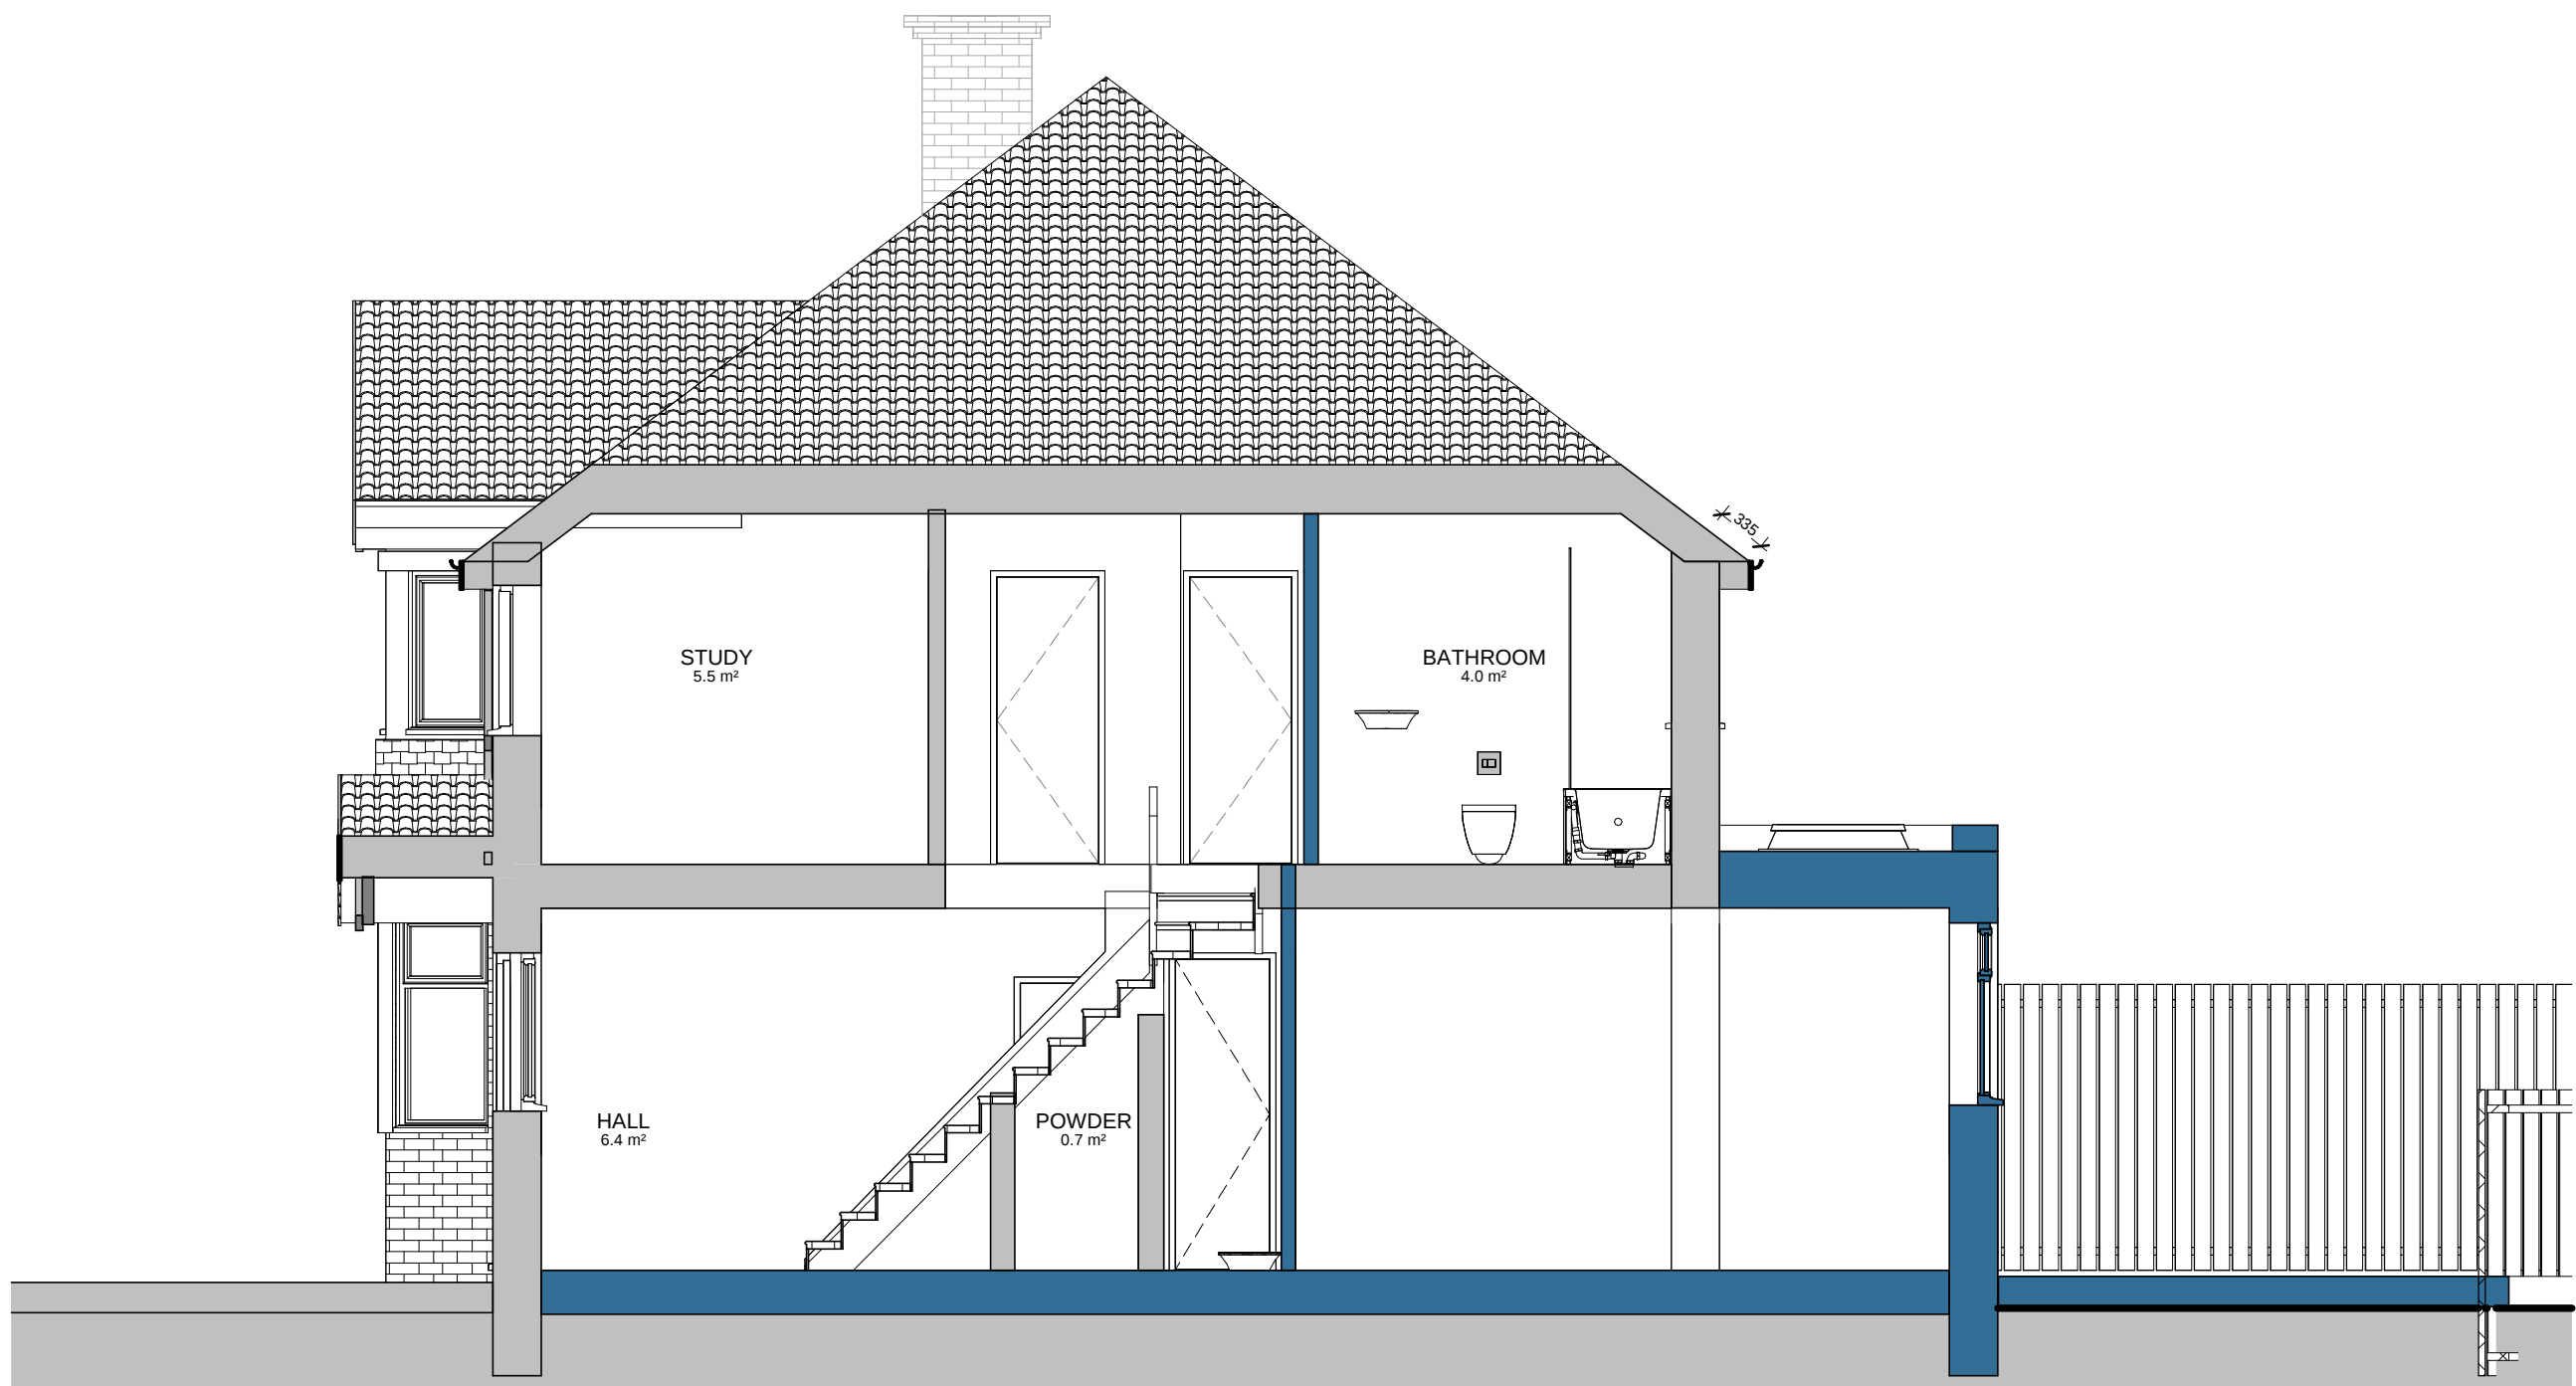

PL - proposed Section 2

SCALE: 1 : 50 @ A1
1 : 100 @ A3

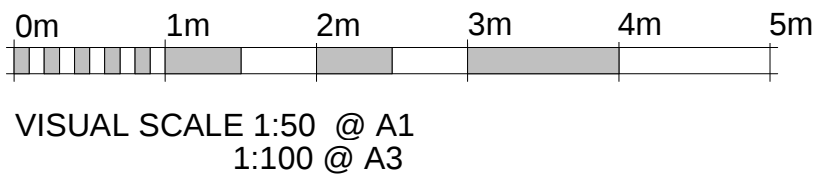

RPR PLANNING
Office 5, 37 Stanmore Hill
London, HA7 3DS.
Tel: 079 9661 7854
Web: www.rprplanning.co.uk
Email: info@rprplanning.co.uk

Dimensions Written dimensions to be taken in preferences to scaled dimensions. The Contractor is responsible for checking all dimensions before work starts.

Local Authority All work is to be carried out to the requirements, and to the satisfaction of the Local Authority. These drawings are for planning purposes only.

-				
Rev	Date	Description	Made	Checked

Drawing Status: **FOR APPROVAL**

Project
3 Lawn Ct, Ruislip HA4 6ED

Client
Nancy Goonan

Drawing Title
EXISTING AND PROPOSED SECTION 2

Drawn/Design	Date	11/22/21
Scales: AS SHOWN @ A1	Drawing No PL-106	Rev -