

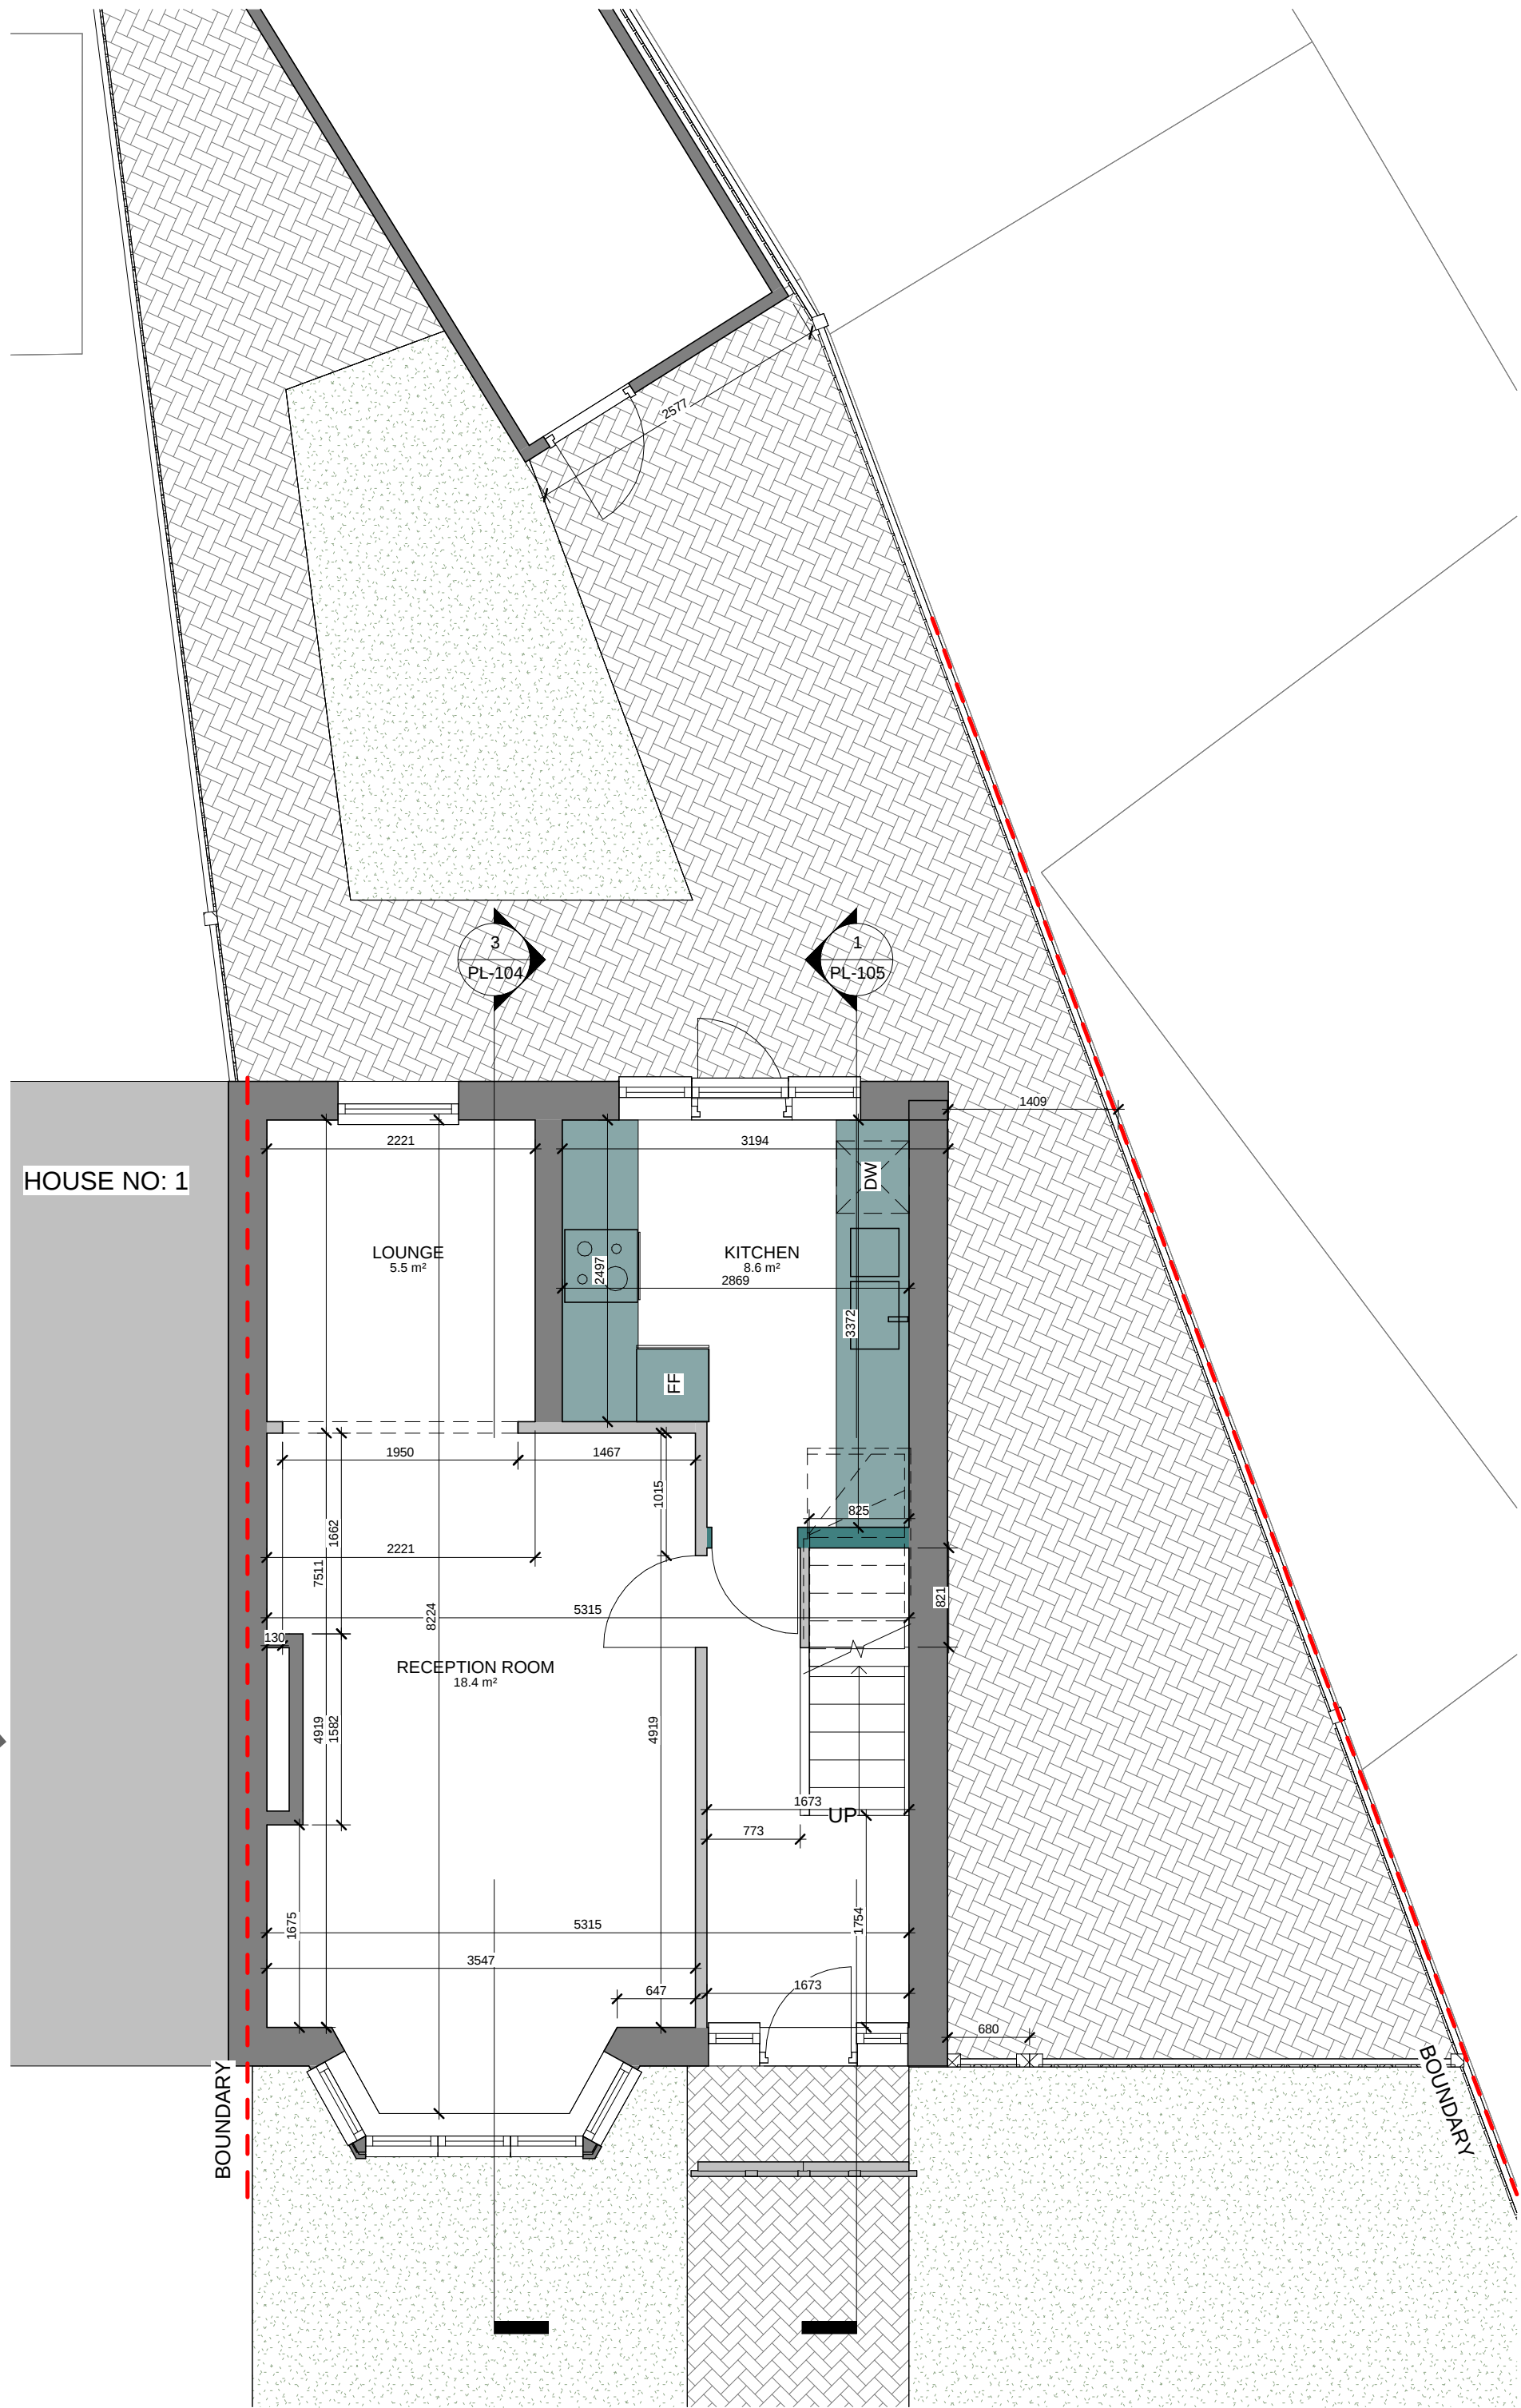


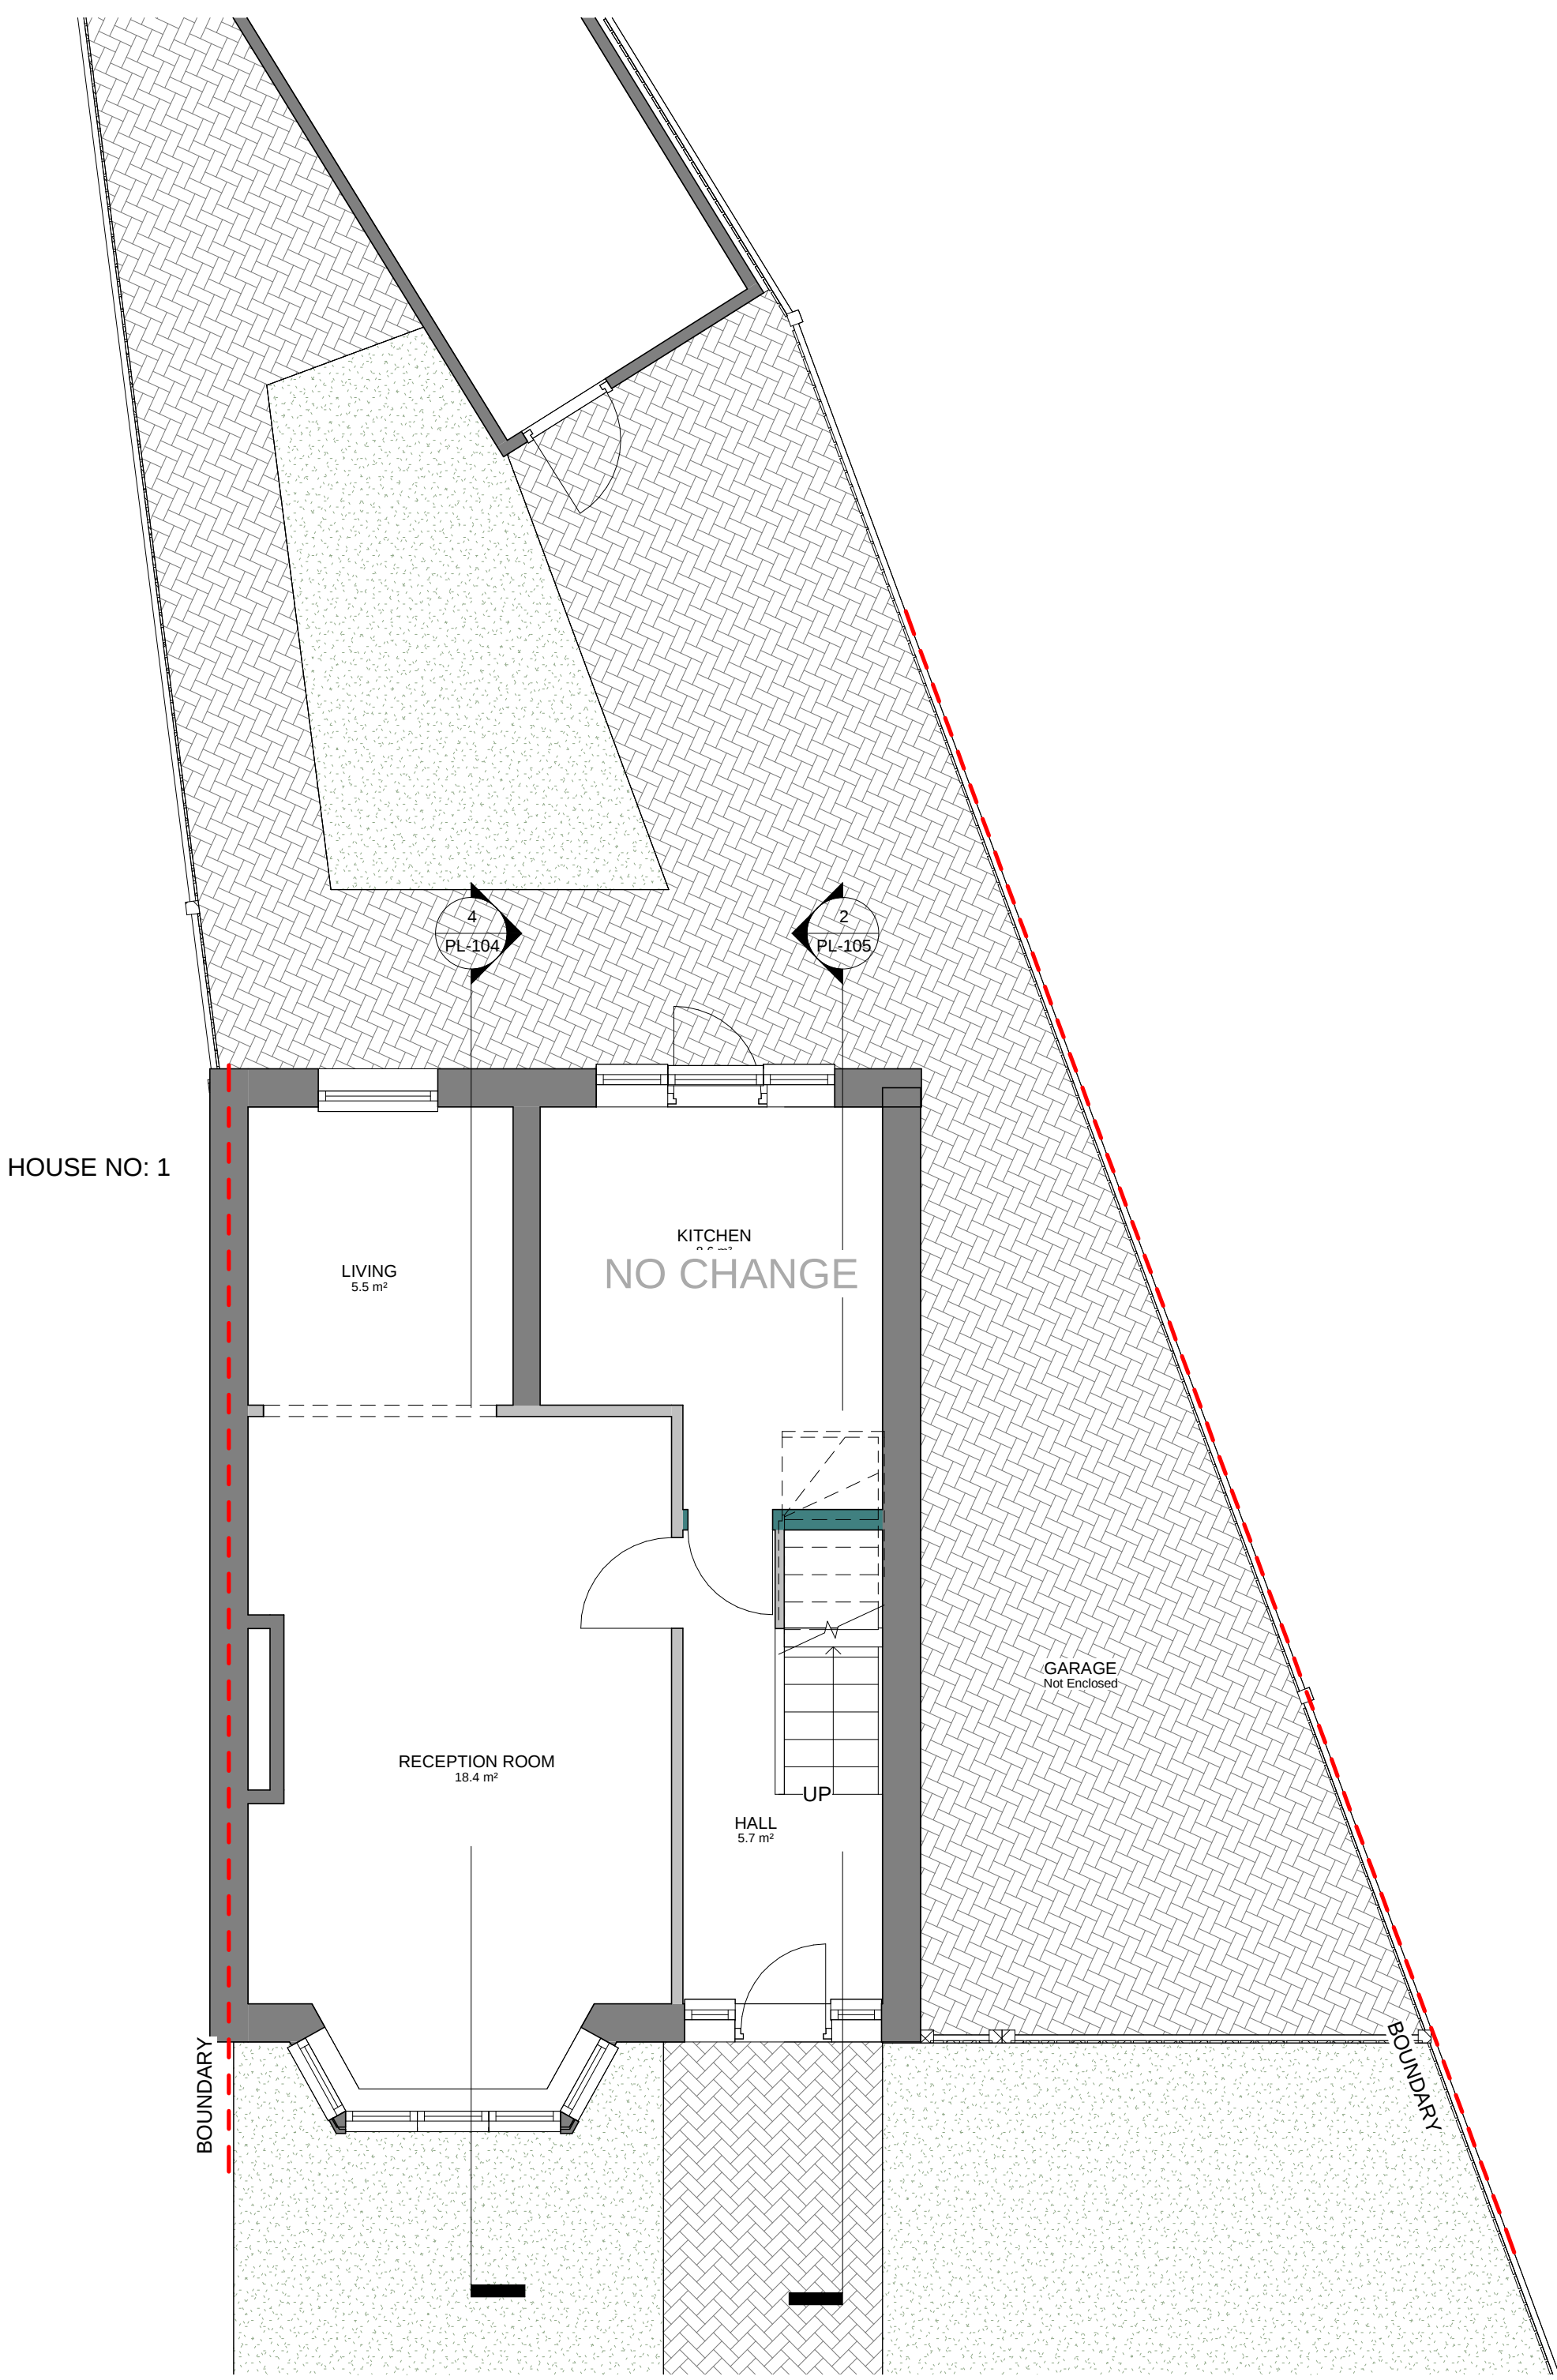

PL - Existing ground floor
SCALE: 1 : 50 @ A1
1 : 100 @ A3

VOLUME CALCULATION:
HIP TO GABLE: 8.589 X 4.276 X 3.222 / 6 = 19.72 m³
REAR DORMER: 5.010 X 3.989 X 3.005 / 2 = 30.02 m³
TOTAL:= 49.74 m³

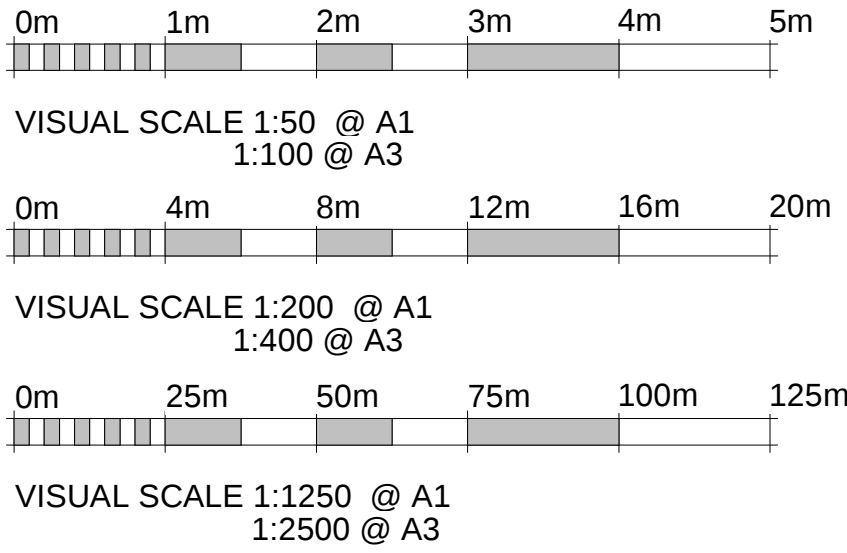

PL - Proposed ground floor
SCALE: 1 : 50 @ A1
1 : 100 @ A3




PL - OS MAP
SCALE: 1 : 1250 @ A1
1 : 2500 @ A3




PL - Block Plan
SCALE: 1 : 200 @ A1
1 : 400 @ A3

 RPR PLANNING Office 5, 37 Stanmore Hill London, HA7 3DS. Tel: 078 9661 7854 Web: www.rprplanning.co.uk Email: info@rprplanning.co.uk Dimensions Local Authority Written dimensions to be taken in preferences to scaled dimensions. The Contractor is responsible for checking all dimensions before work starts. All work is to be carried out to the requirements, and to the satisfaction of the Local Authority. These drawings are for planning purposes only.		<table><tr><td>-</td><td></td><td></td><td></td><td></td><td></td></tr><tr><td>Rev</td><td>Date</td><td>Description</td><td>Made</td><td>Checked</td><td></td></tr><tr><td colspan="6">Drawing Status: FOR APPROVAL</td></tr></table>	-						Rev	Date	Description	Made	Checked		Drawing Status: FOR APPROVAL						Project 3 Lawn Cl, Ruislip HA4 6ED Client Nancy Goonan	Drawing Title OS MAP, BLOCK PLAN - EXISTING AND PROPOSED GROUND FLOOR PLAN <table><tr><td>Drawn/Design</td><td></td><td>Date 06/07/17</td></tr><tr><td>Scales: AS SHOWN @ A1</td><td>Drawing No PL-100</td><td>Rev -</td></tr></table>	Drawn/Design		Date 06/07/17	Scales: AS SHOWN @ A1	Drawing No PL-100	Rev -
-																												
Rev	Date	Description	Made	Checked																								
Drawing Status: FOR APPROVAL																												
Drawn/Design		Date 06/07/17																										
Scales: AS SHOWN @ A1	Drawing No PL-100	Rev -																										

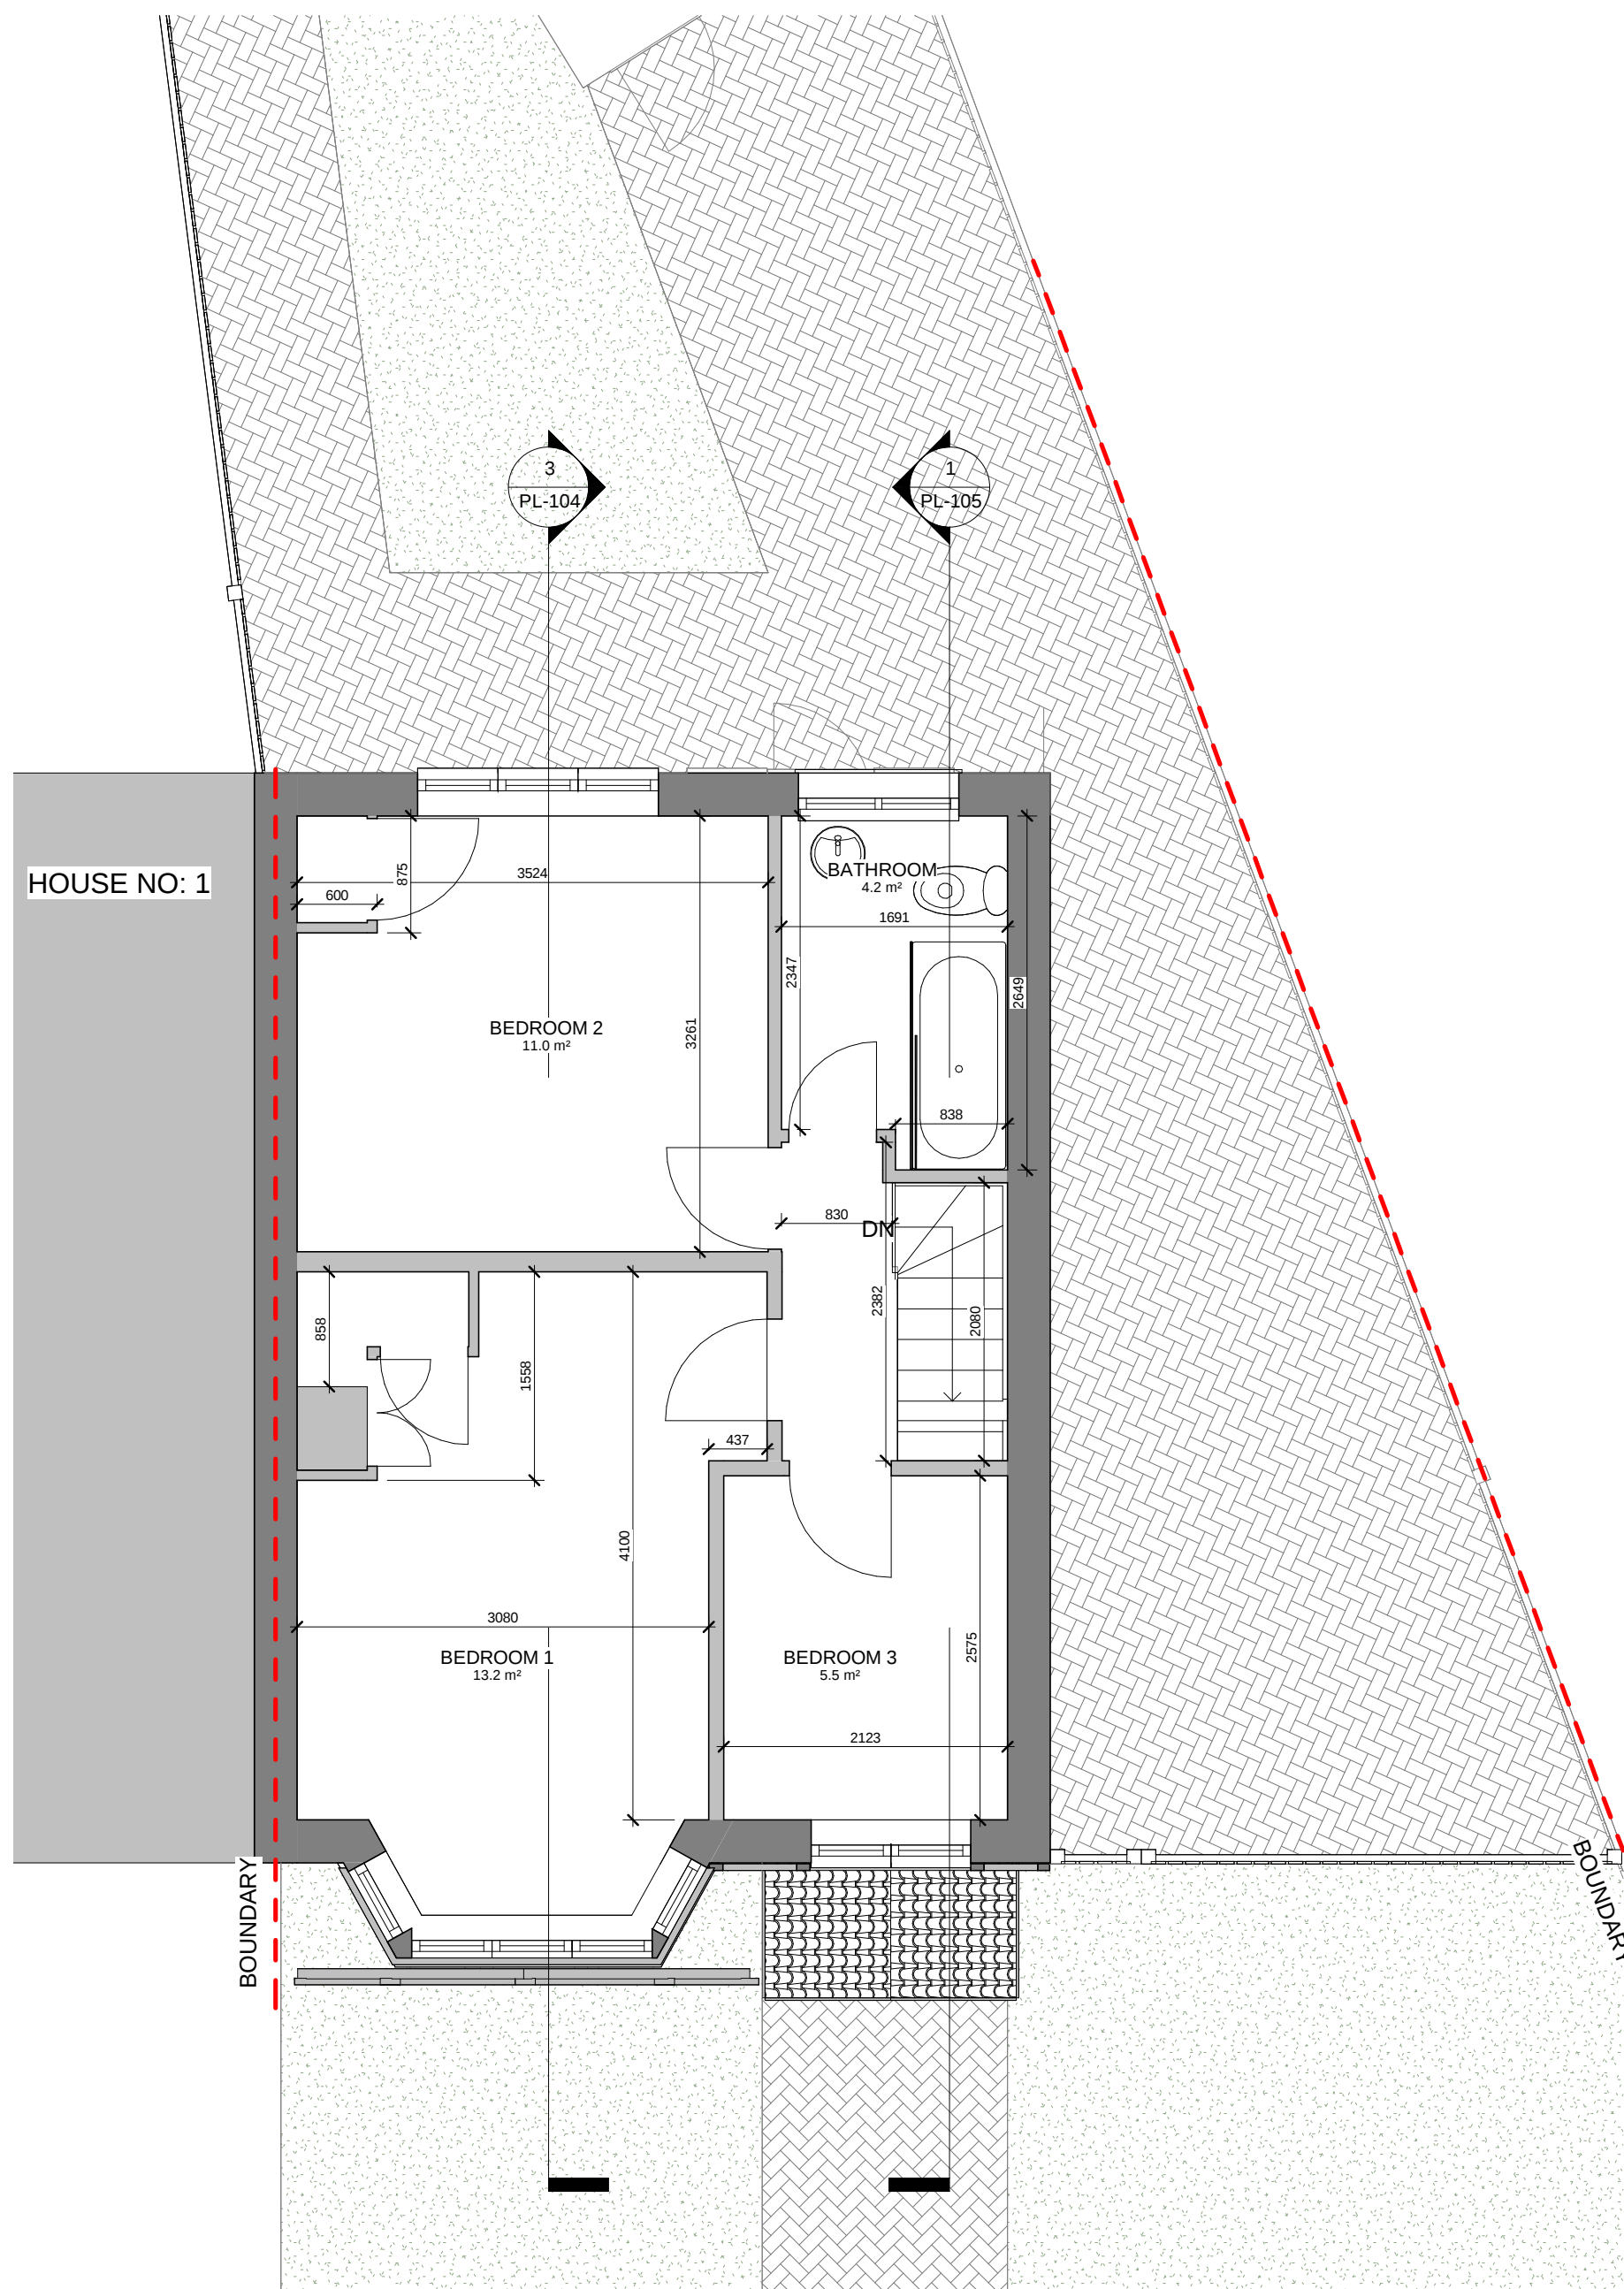

PL - Existing first floor

SCALE: 1 : 50 @ A1
1 : 100 @ A3

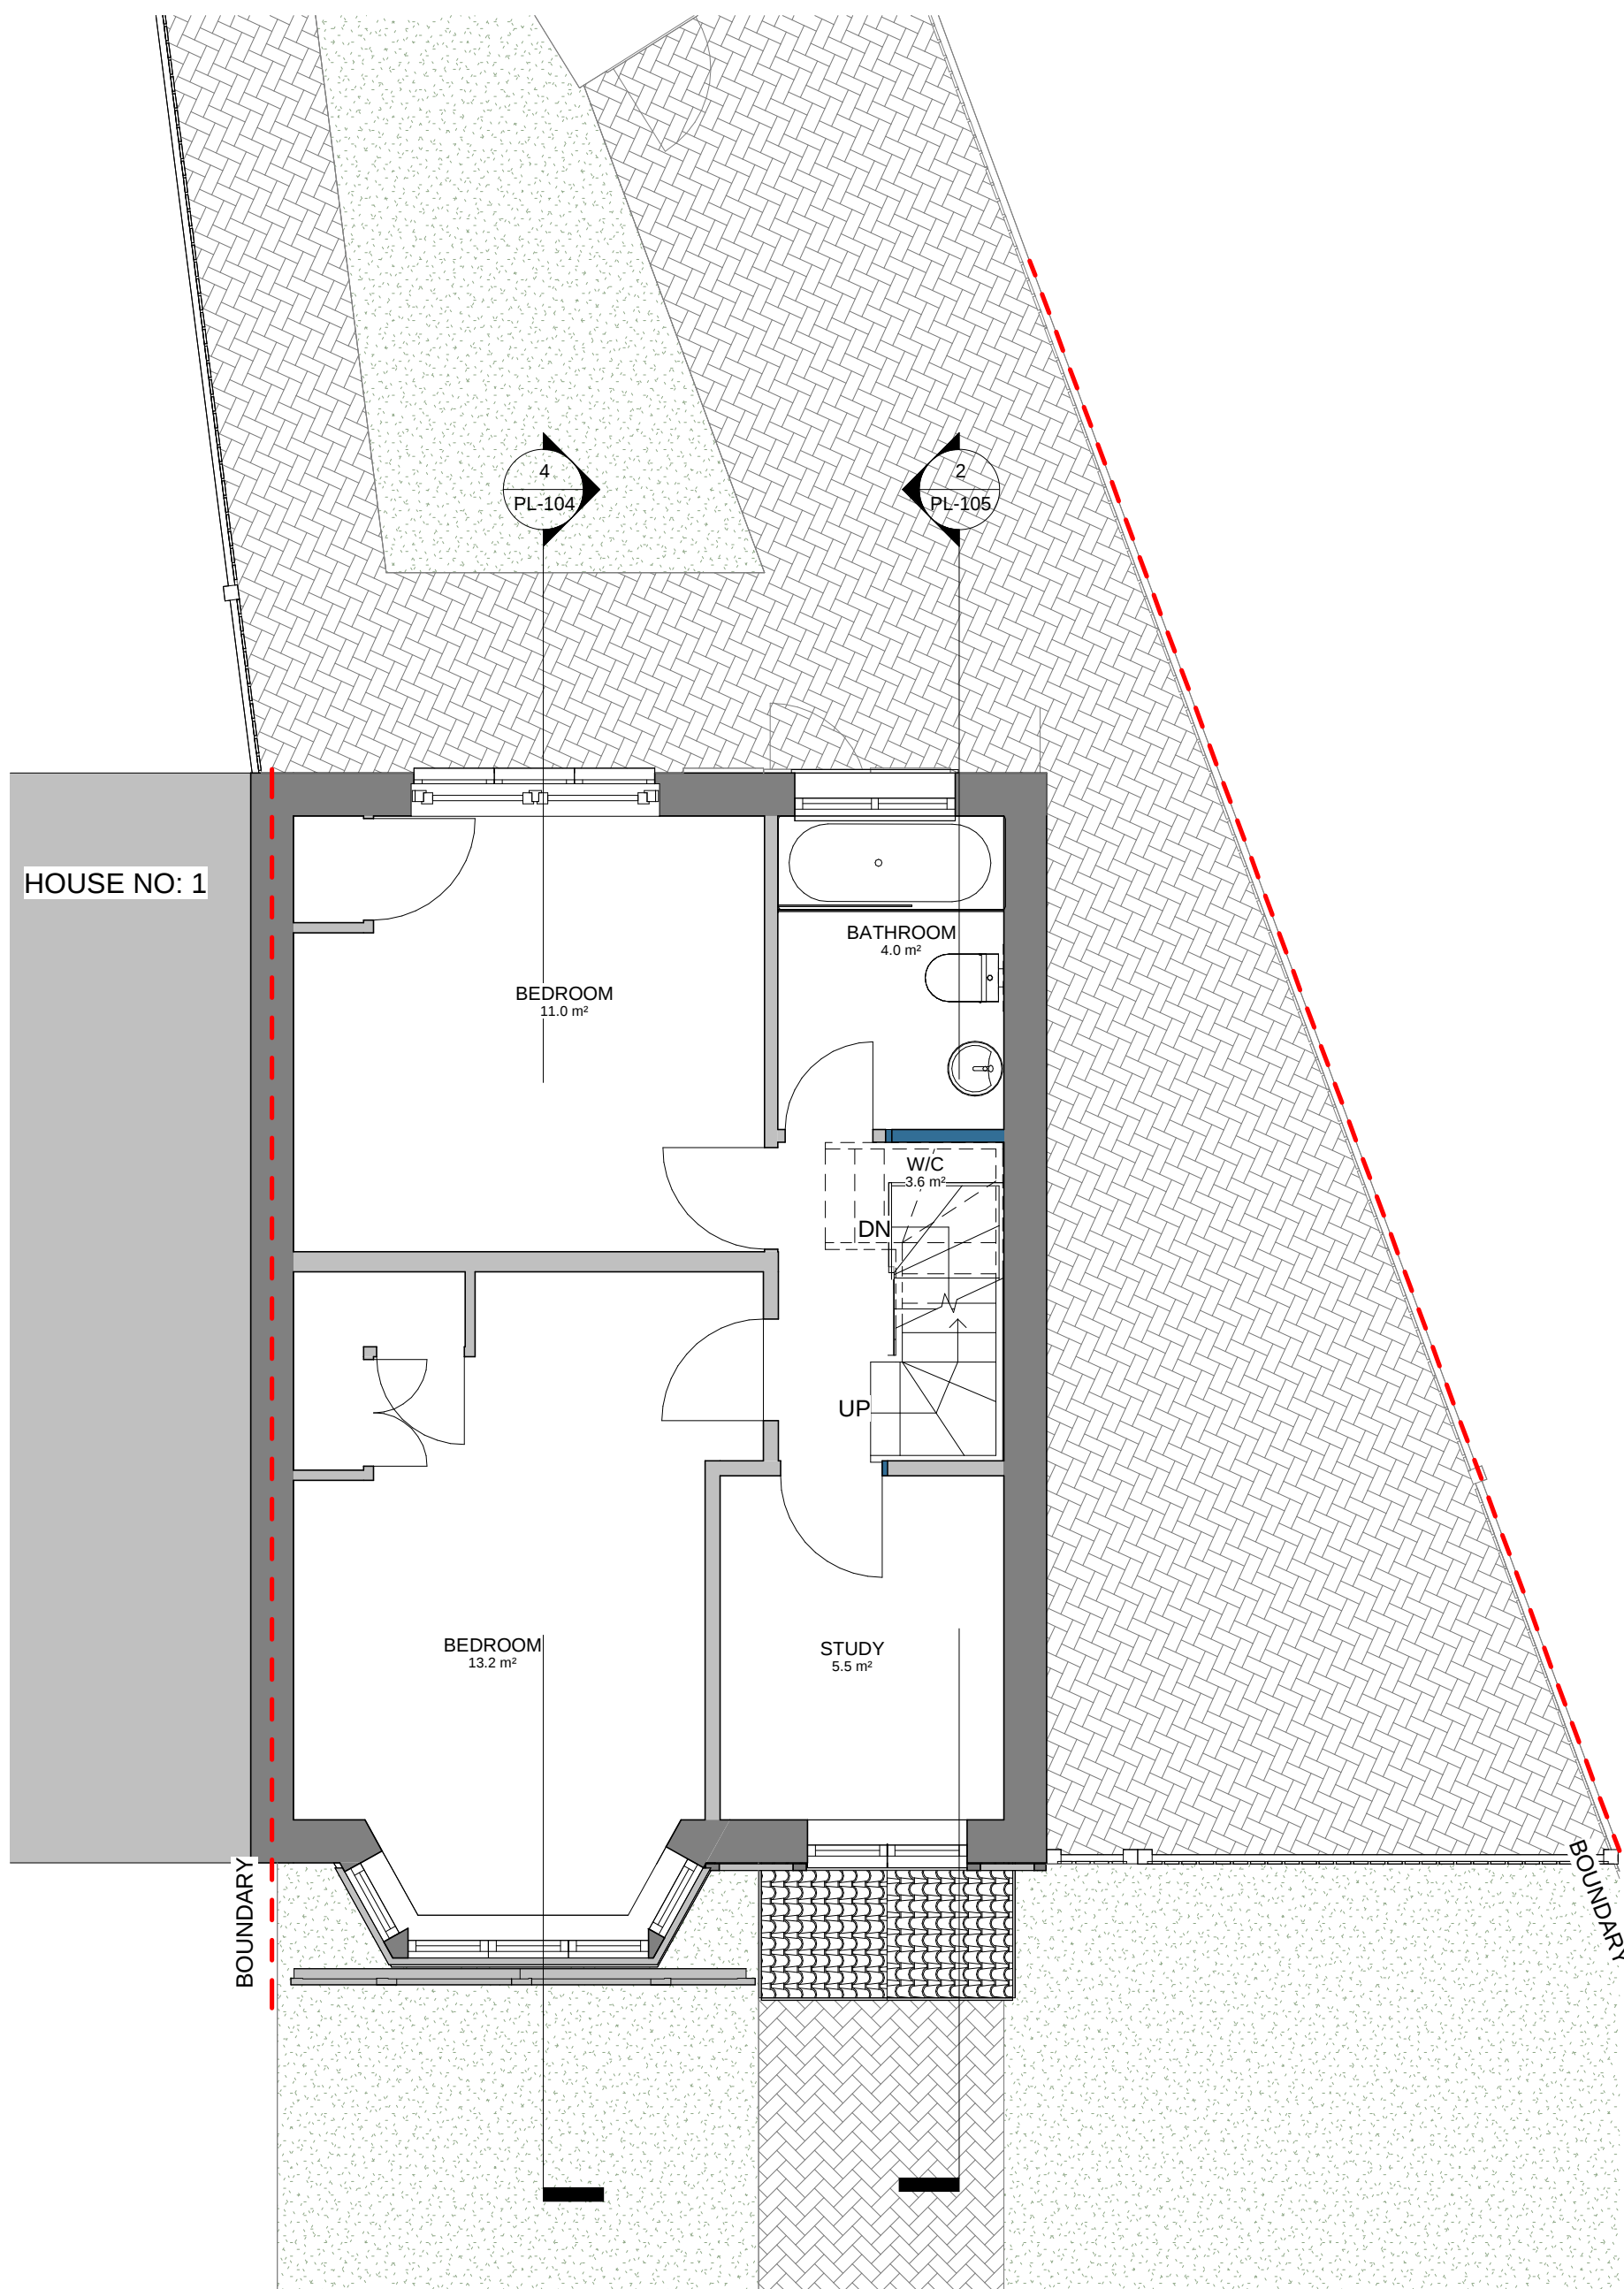

PL - Proposed first floor

SCALE: 1 : 50 @ A1
1 : 100 @ A3

VOLUME CALCULATION:

HIP TO GABLE: $8.589 \times 4.276 \times 3.222 / 6 = 19.72 \text{ m}^3$

REAR DORMER: $5.010 \times 3.989 \times 3.005 / 2 = 30.02 \text{ m}^3$

TOTAL:= 49.74 m³




PL - Existing front elevation

SCALE: 1 : 50 @ A1
1 : 100 @ A3



PL - Proposed Front elevation

SCALE: 1 : 50 @ A1
1 : 100 @ A3

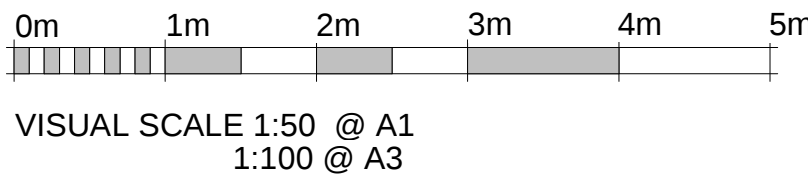

RPR PLANNING
Office 5, 37 Stanmore Hill
London, HA7 3DS.
Tel: 079 9661 7854
Web: www.rprplanning.co.uk
Email: info@rprplanning.co.uk

Dimensions Written dimensions to be taken in preferences to scaled dimensions. The Contractor is responsible for checking all dimensions before work starts.
Local Authority All work is to be carried out to the requirements, and to the satisfaction of the Local Authority. These drawings are for planning purposes only.

Rev	Date	Description	Made	Checked
-				


Drawing Status: **FOR APPROVAL**

Project
3 Lawn Cl, Ruislip HA4 6ED


Client
Nancy Goonan

Drawing Title
EXISTING AND PROPOSED FIRST FLOOR PLAN AND FRONT ELEVATION

Drawn/Design	Date 11/22/21
Scales: AS SHOWN @ A1	Drawing No PL-101
	Rev -

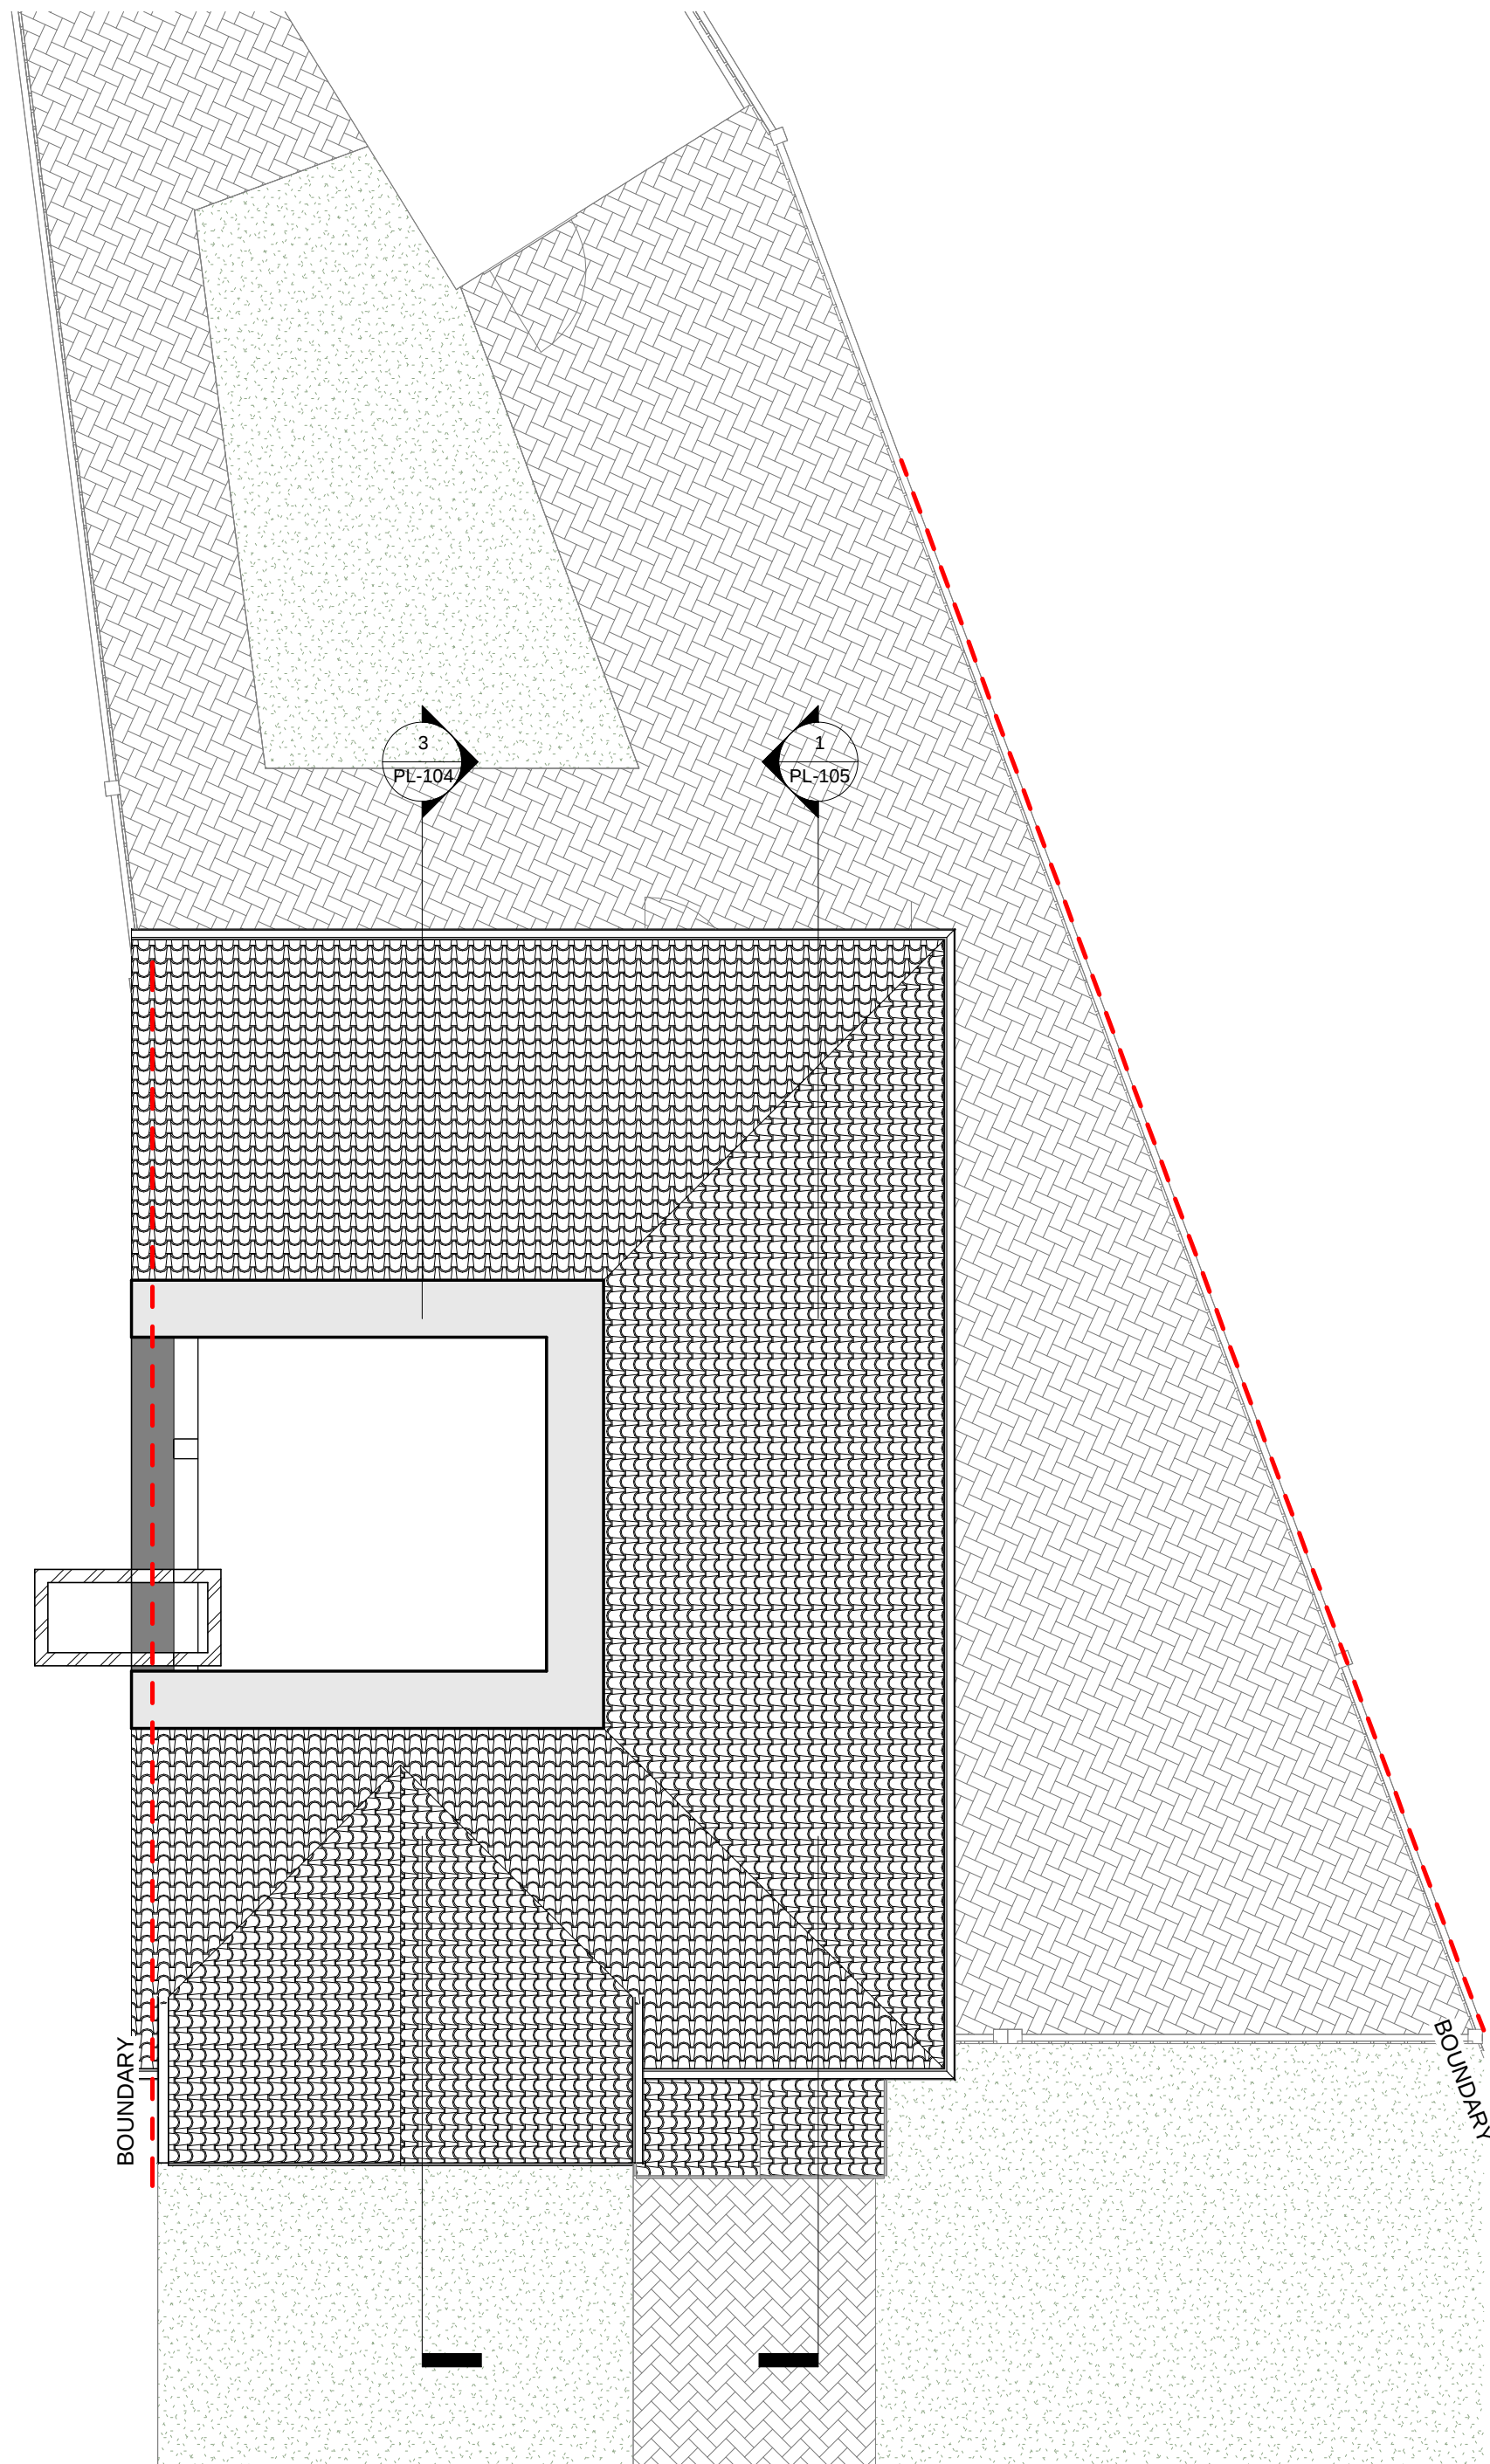

PL - Existing Loft
SCALE: 1 : 50 @ A1
1 : 100 @ A3

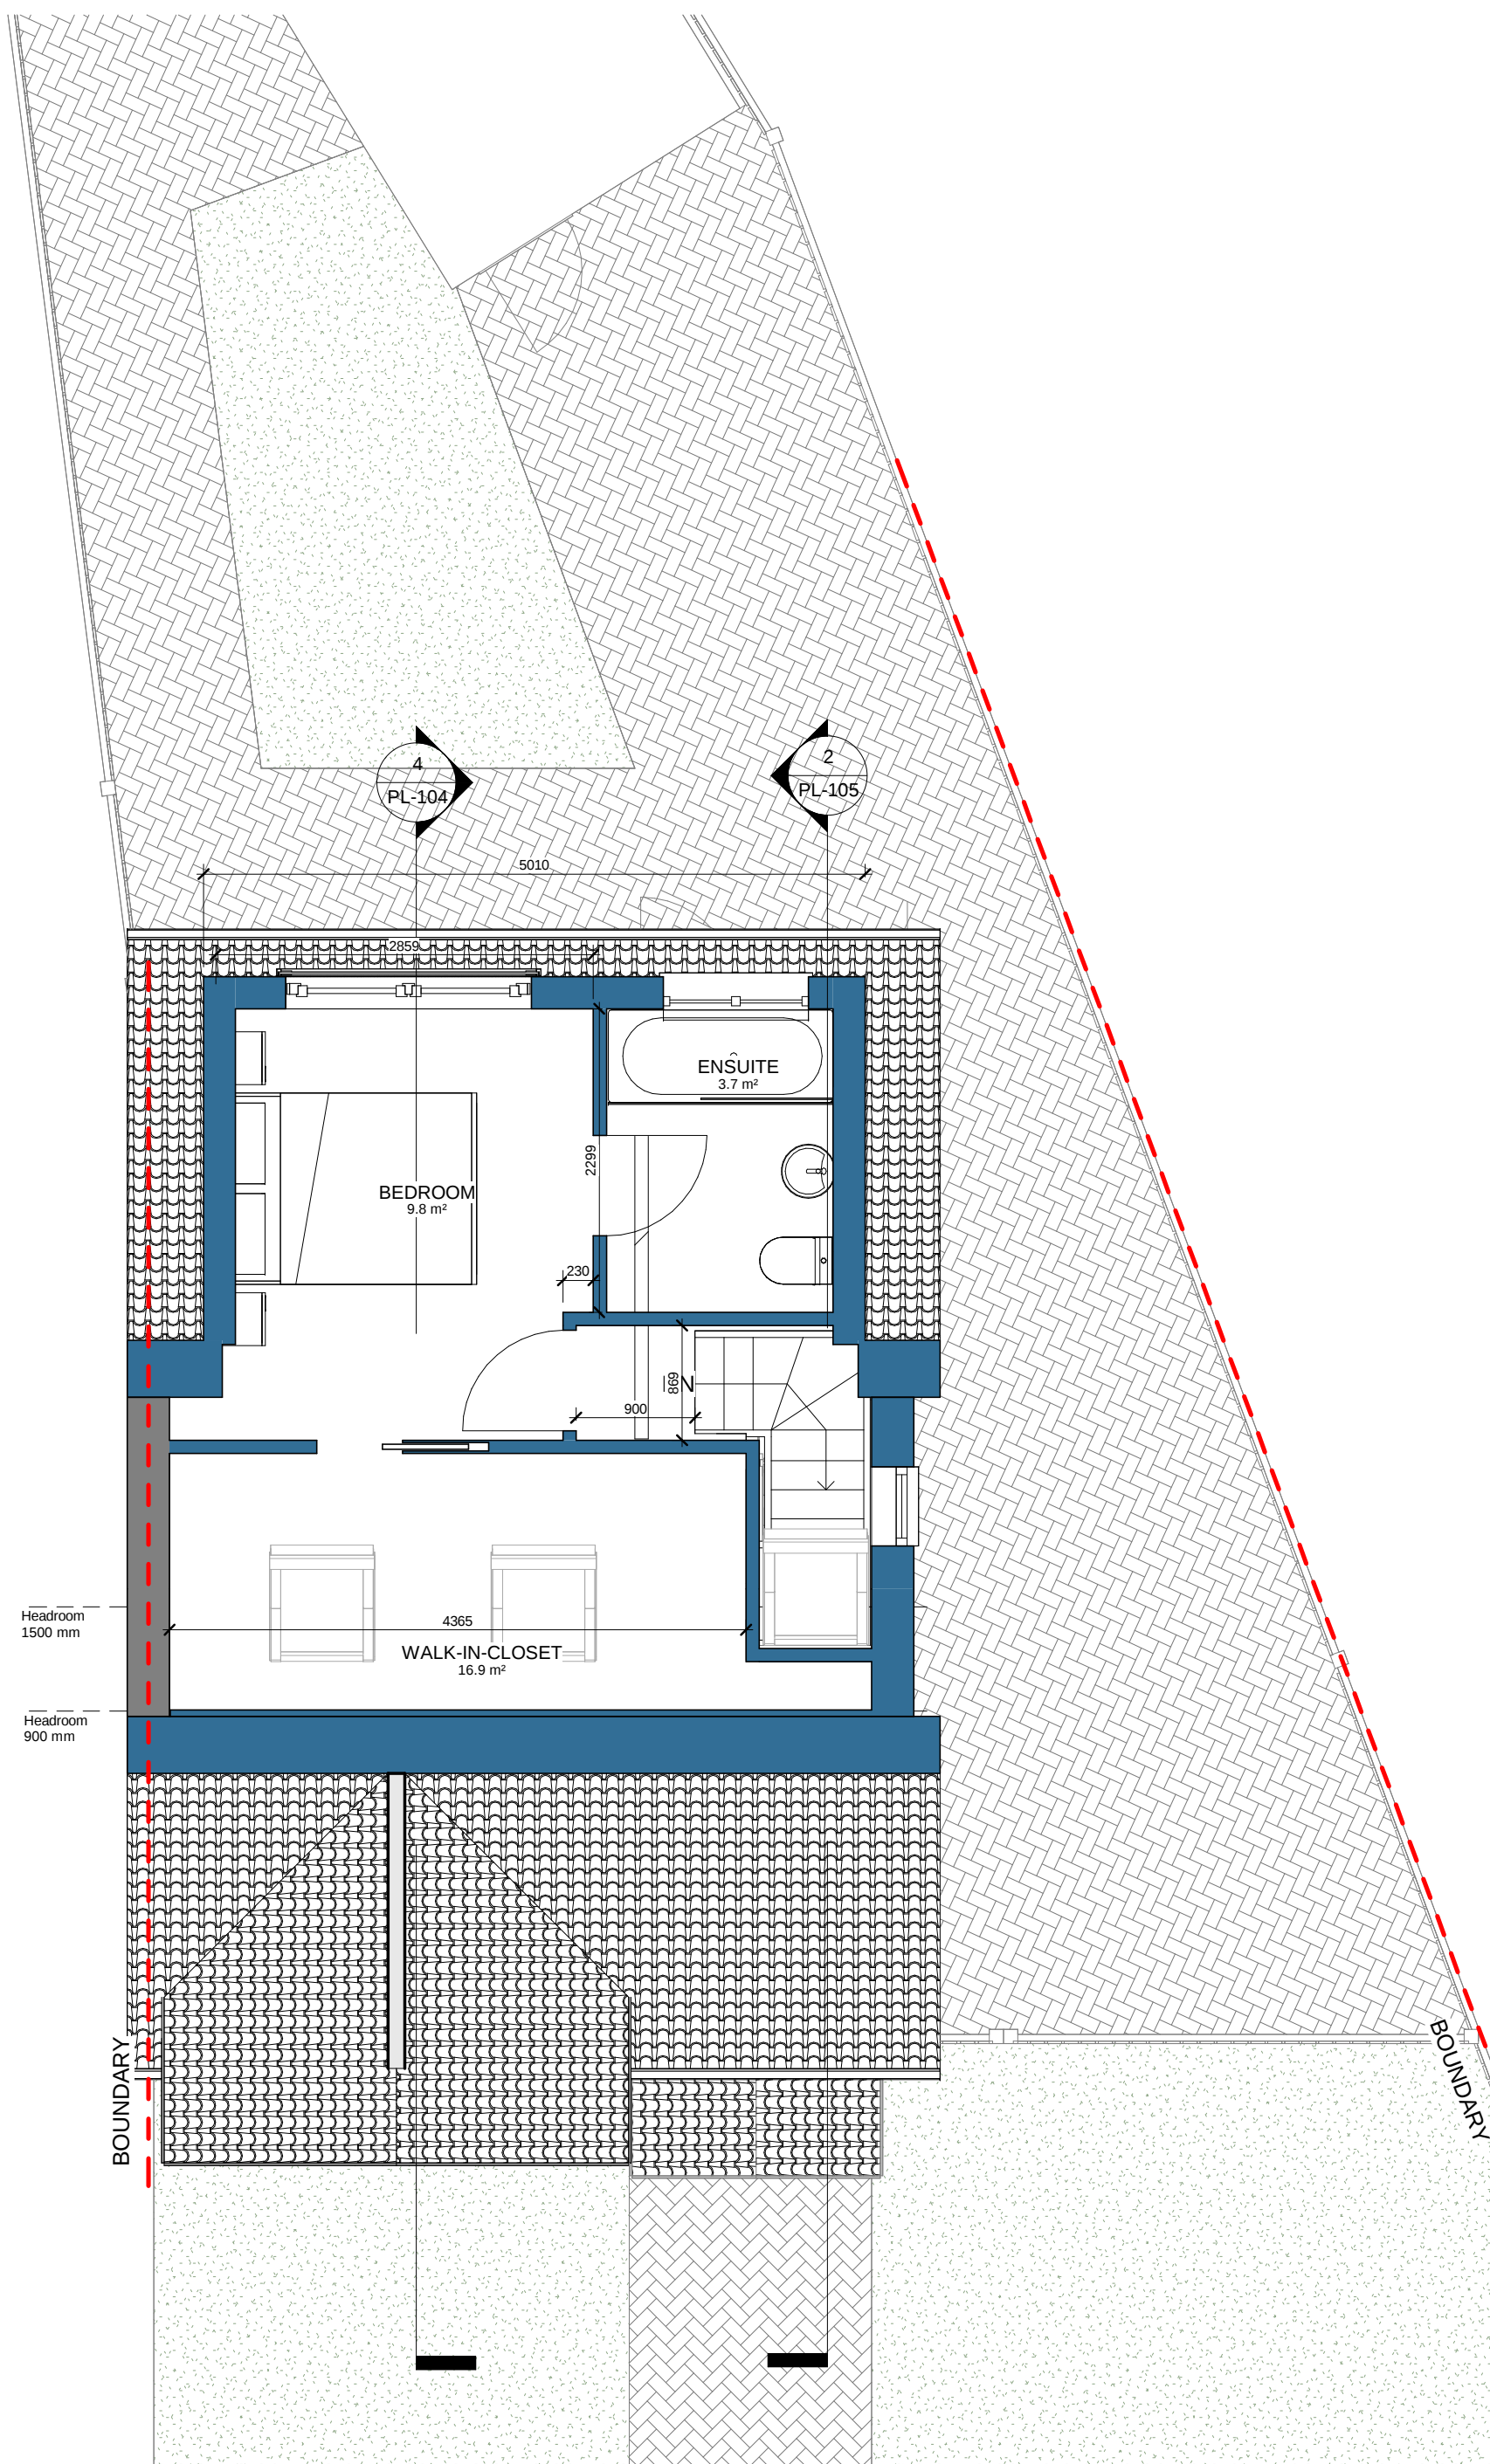


PL - Proposed Loft
SCALE: 1 : 50 @ A1
1 : 100 @ A3

VOLUME CALCULATION:

HIP TO GABLE: $8.589 \times 4.276 \times 3.222 / 6 = 19.72 \text{ m}^3$

REAR DORMER: $5.010 \times 3.989 \times 3.005 / 2 = 30.02 \text{ m}^3$


TOTAL:= 49.74 m³

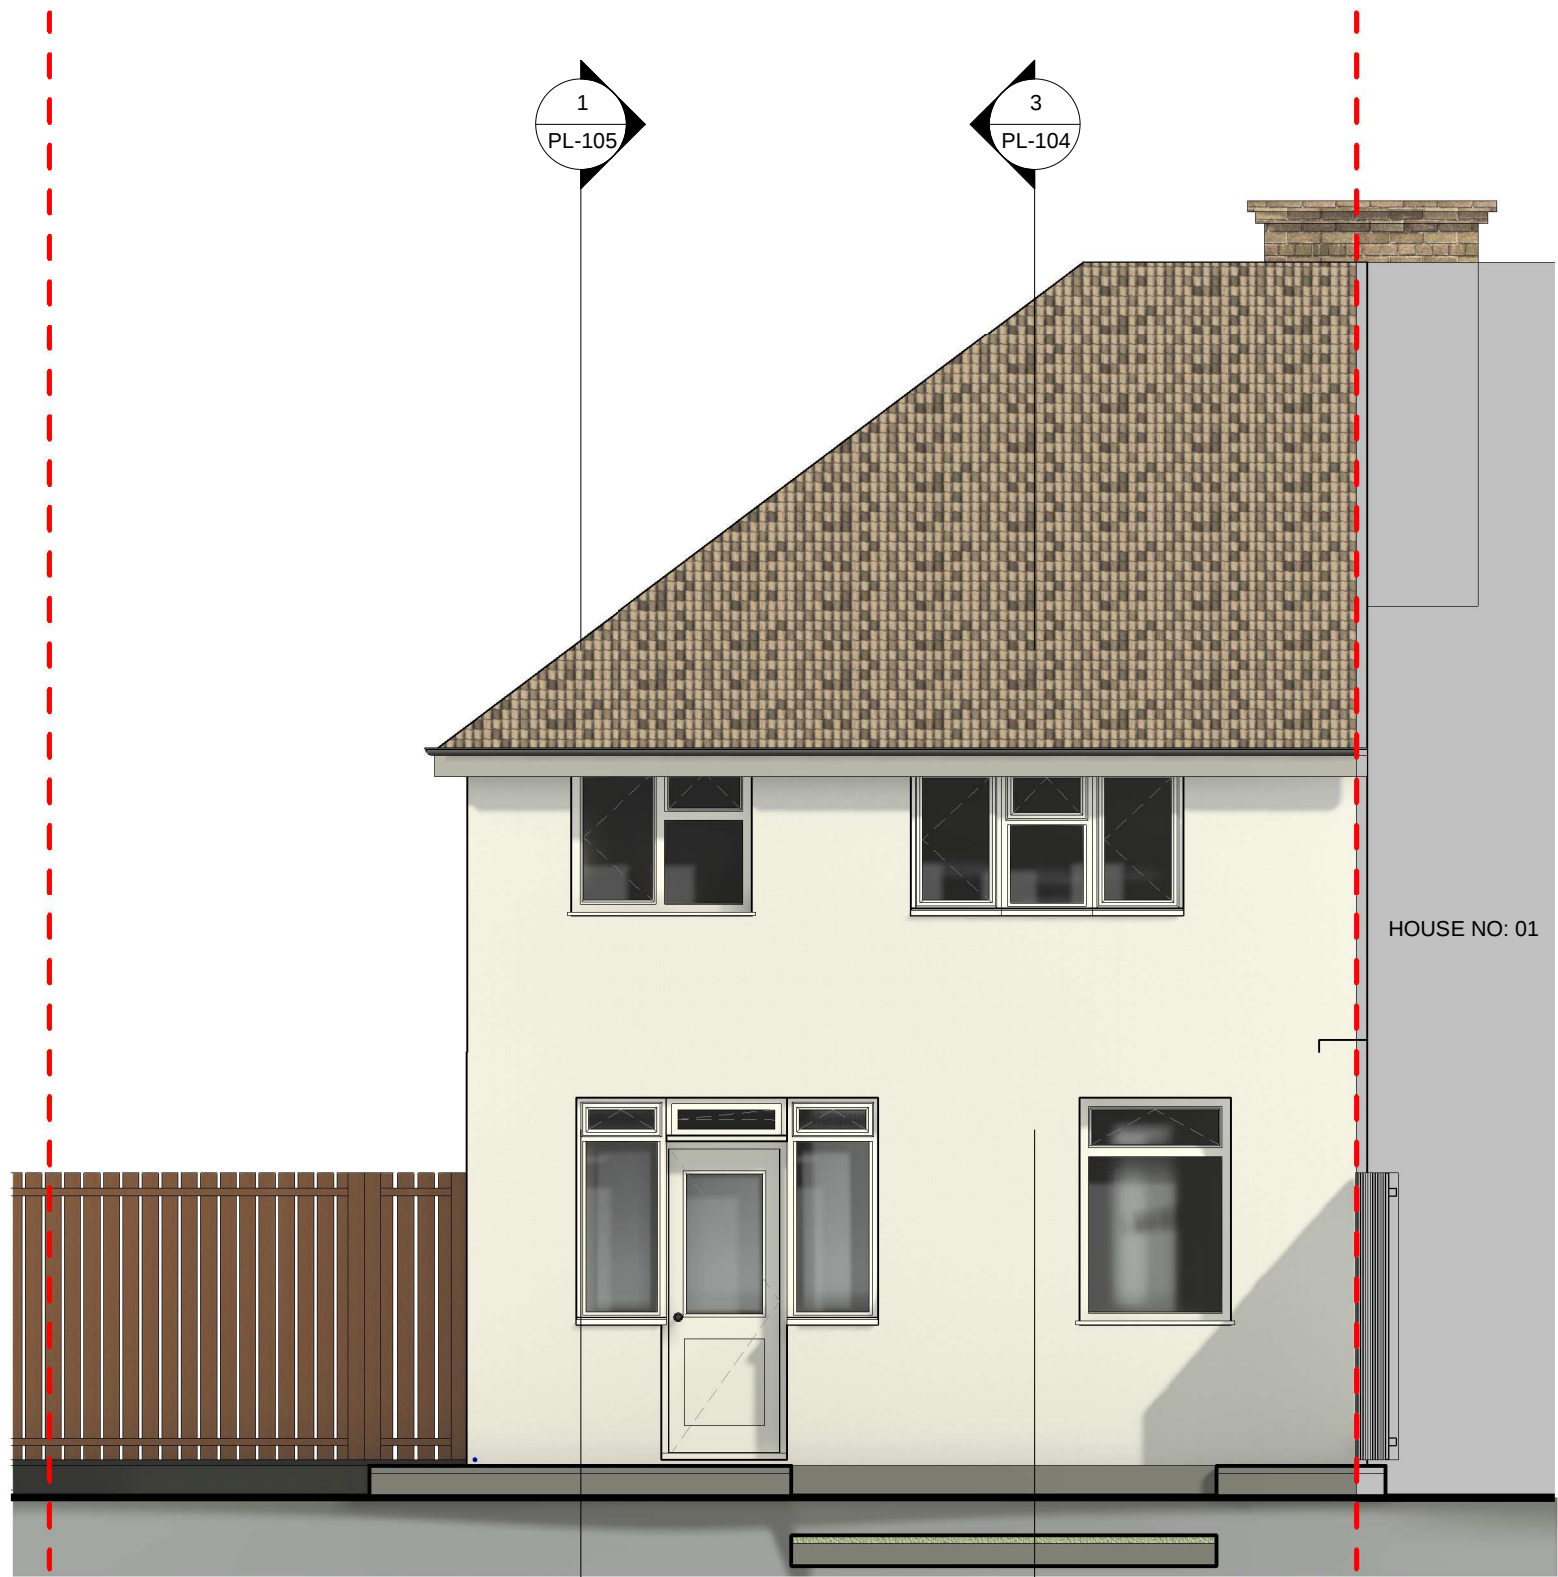

PL - Existing rear elevation
SCALE: 1 : 50 @ A1
1 : 100 @ A3



PL - Proposed rear elevation
SCALE: 1 : 50 @ A1
1 : 100 @ A3

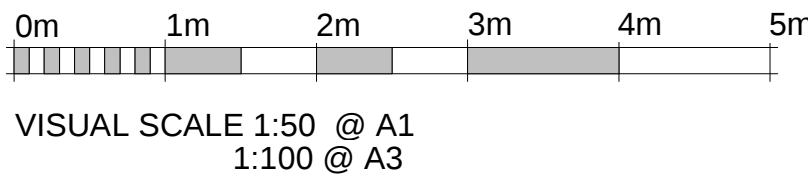

RPR PLANNING
Office 5, 37 Stanmore Hill
London, HA7 3DS.
Tel: 078 9661 7854
Web: www.rprplanning.co.uk
Email: info@rprplanning.co.uk

Dimensions Written dimensions to be taken in preferences to scaled dimensions. The Contractor is responsible for checking all dimensions before work starts.
Local Authority All work is to be carried out to the requirements, and to the satisfaction of the Local Authority. These drawings are for planning purposes only.

Rev	Date	Description	Made	Checked
-				


Drawing Status: **FOR APPROVAL**

Project
3 Lawn Cl, Ruislip HA4 6ED


Client
Nancy Goonan

Drawing Title
EXISTING AND PROPOSED LOFT PLAN AND REAR ELEVATION

Drawn/Design	Date
Scales: AS SHOWN @ A1	Drawing No PL-102
	Rev -

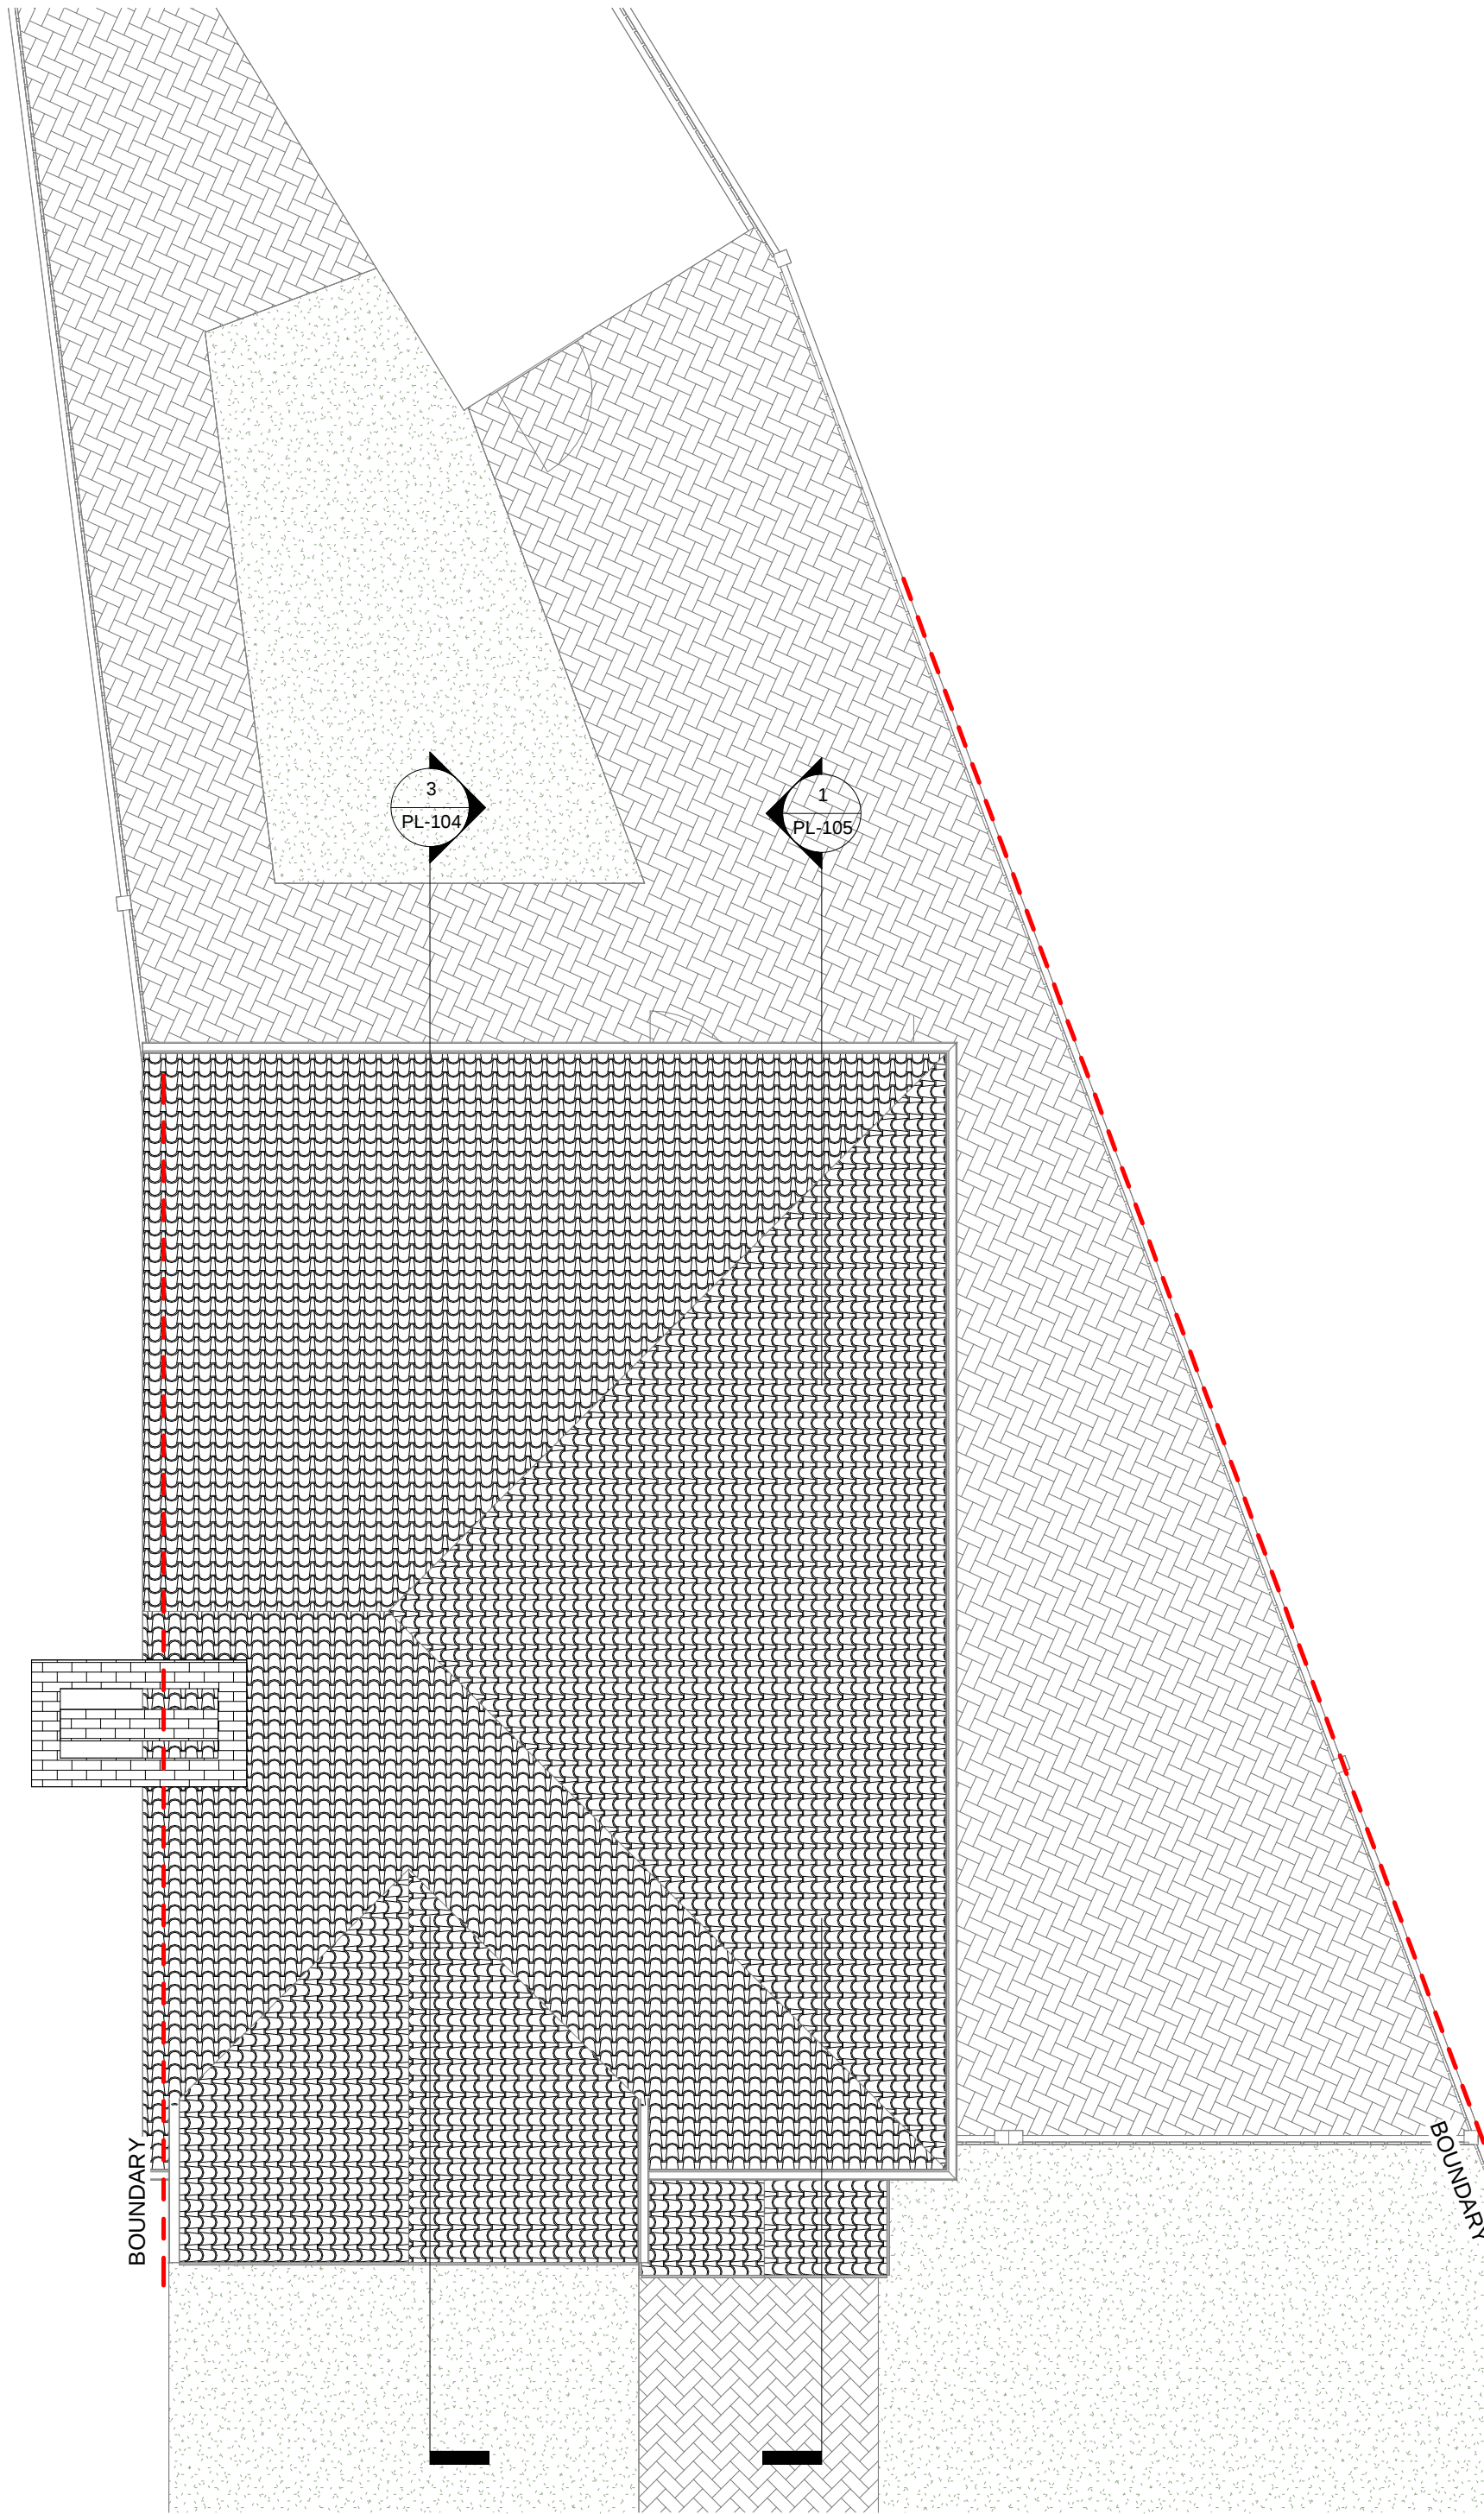

PL - Existing Roof
SCALE: 1 : 50 @ A1
1 : 100 @ A3

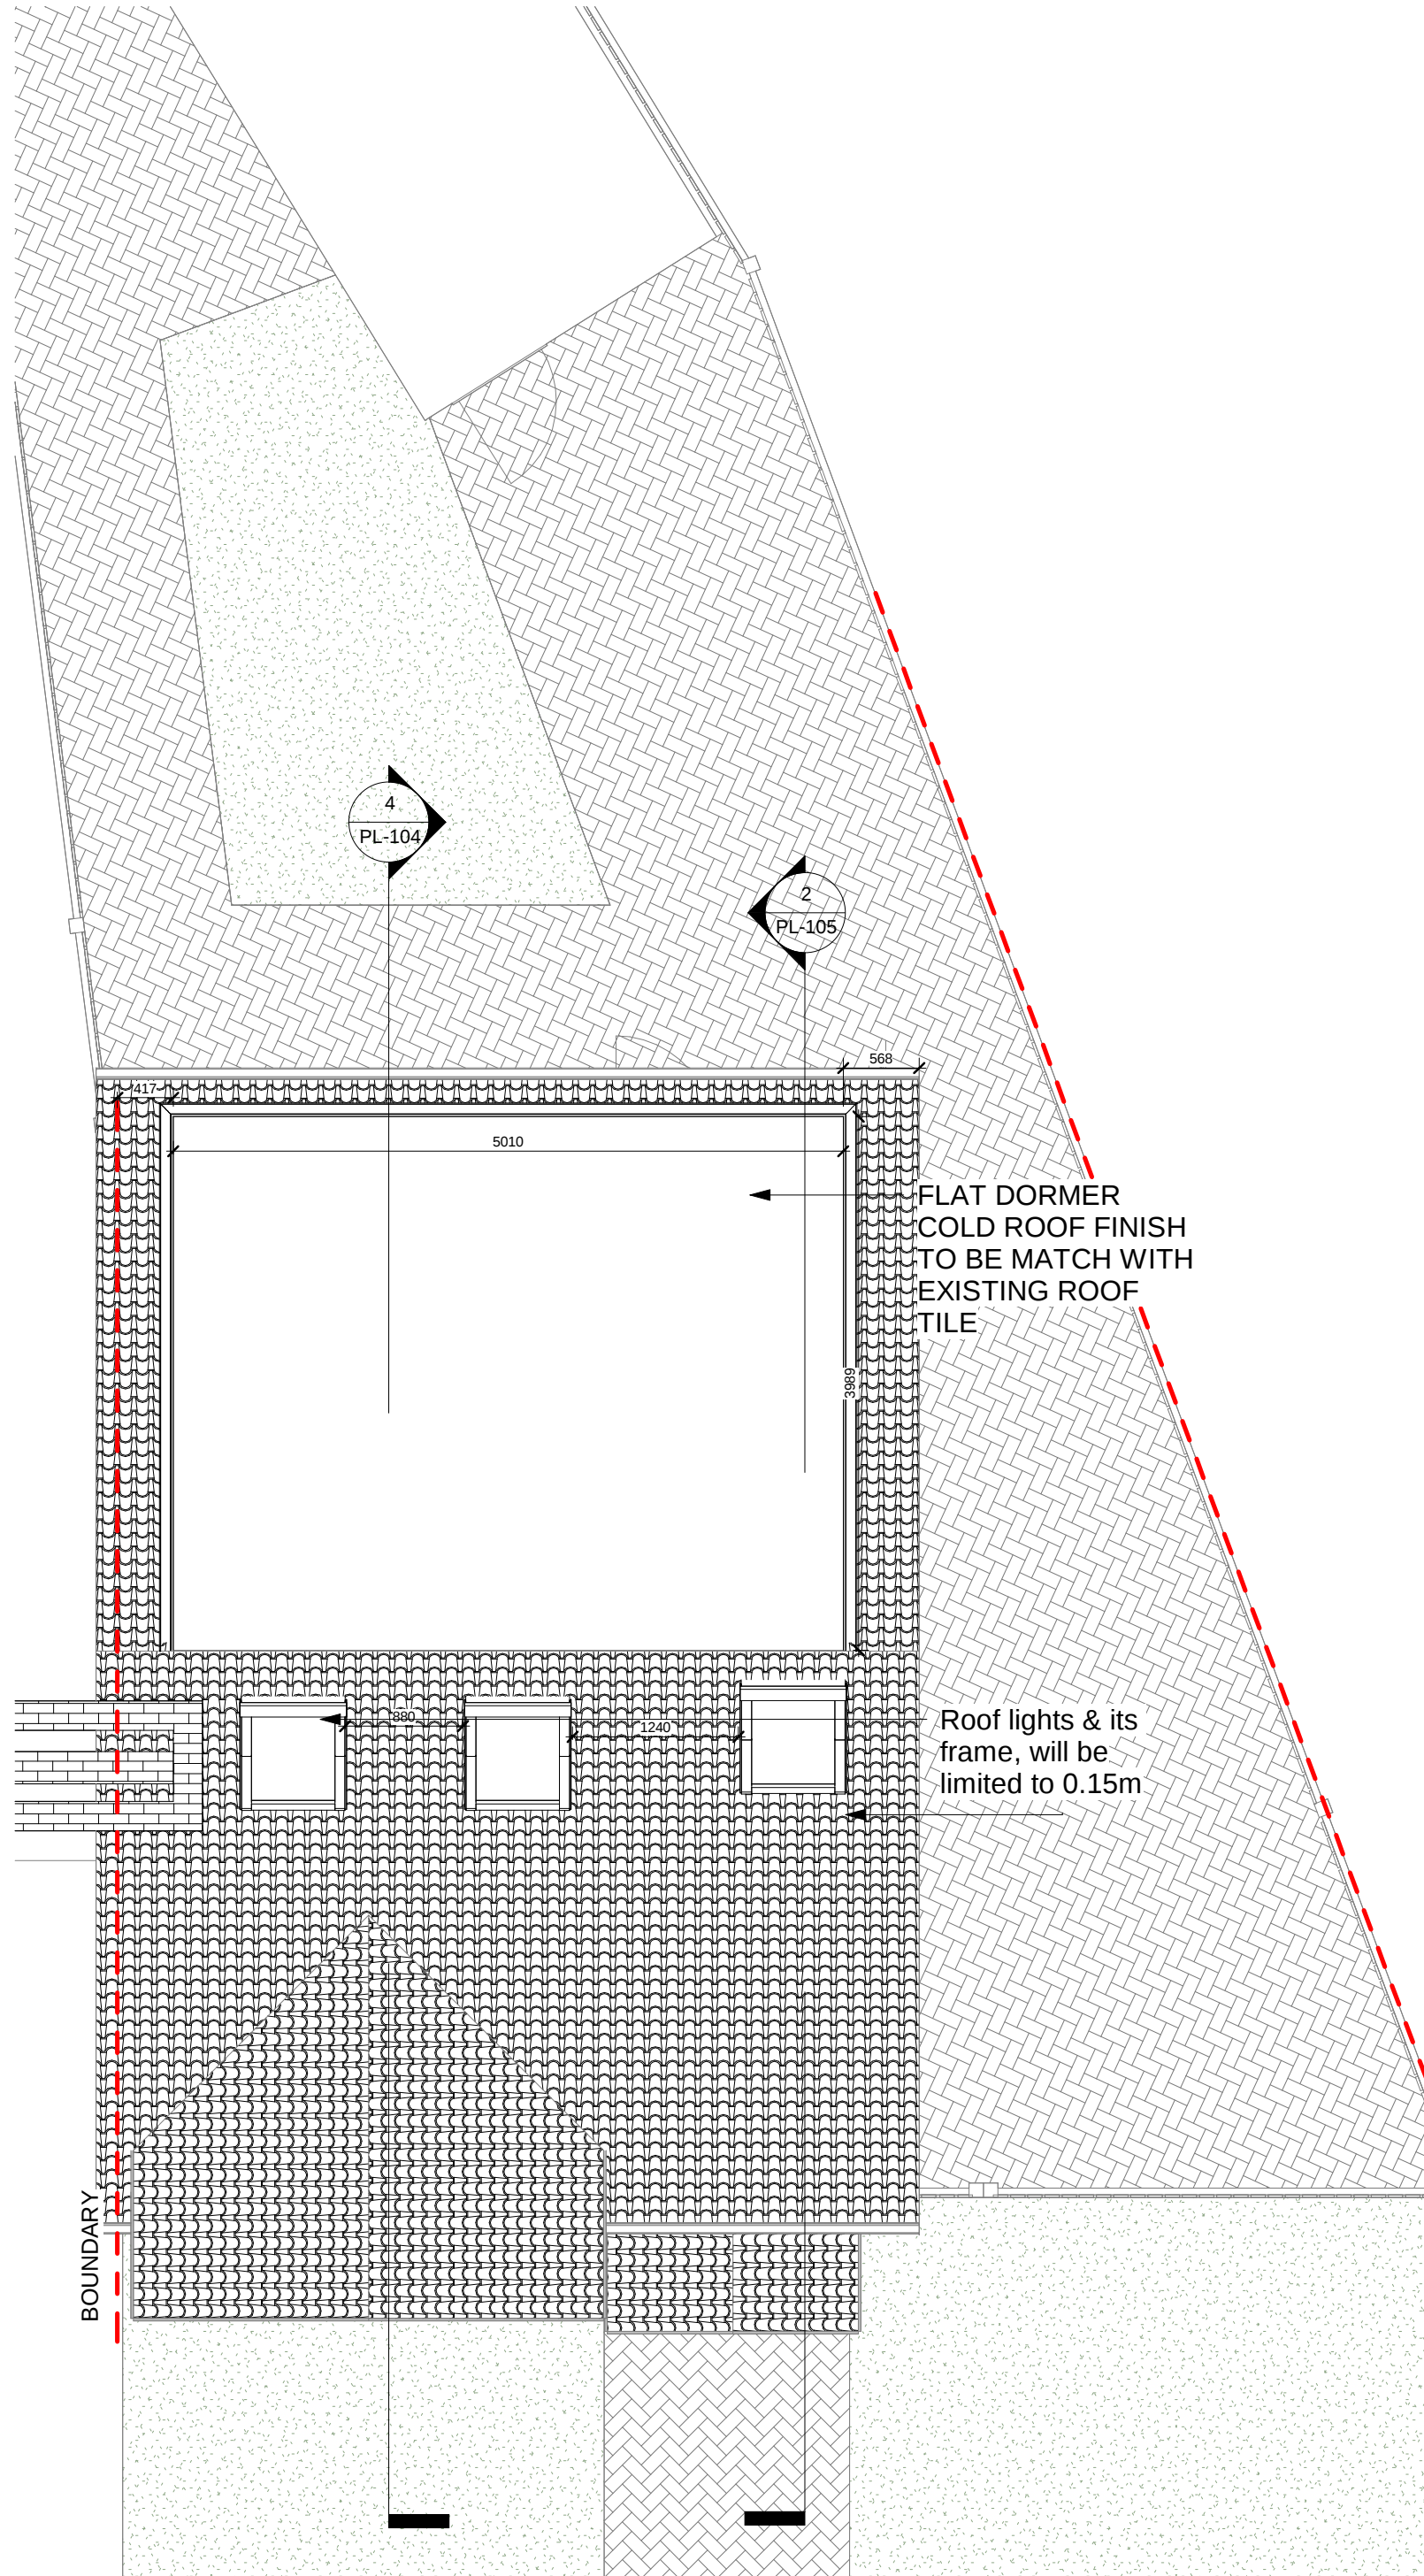


PL - Proposed Roof
SCALE: 1 : 50 @ A1
1 : 100 @ A3

VOLUME CALCULATION:


HIP TO GABLE: 8.589 X 4.276 X 3.222 / 6 = 19.72 m³

REAR DORMER: 5.010 X 3.989 X 3.005 / 2 = 30.02 m³


TOTAL:= 49.74 m³

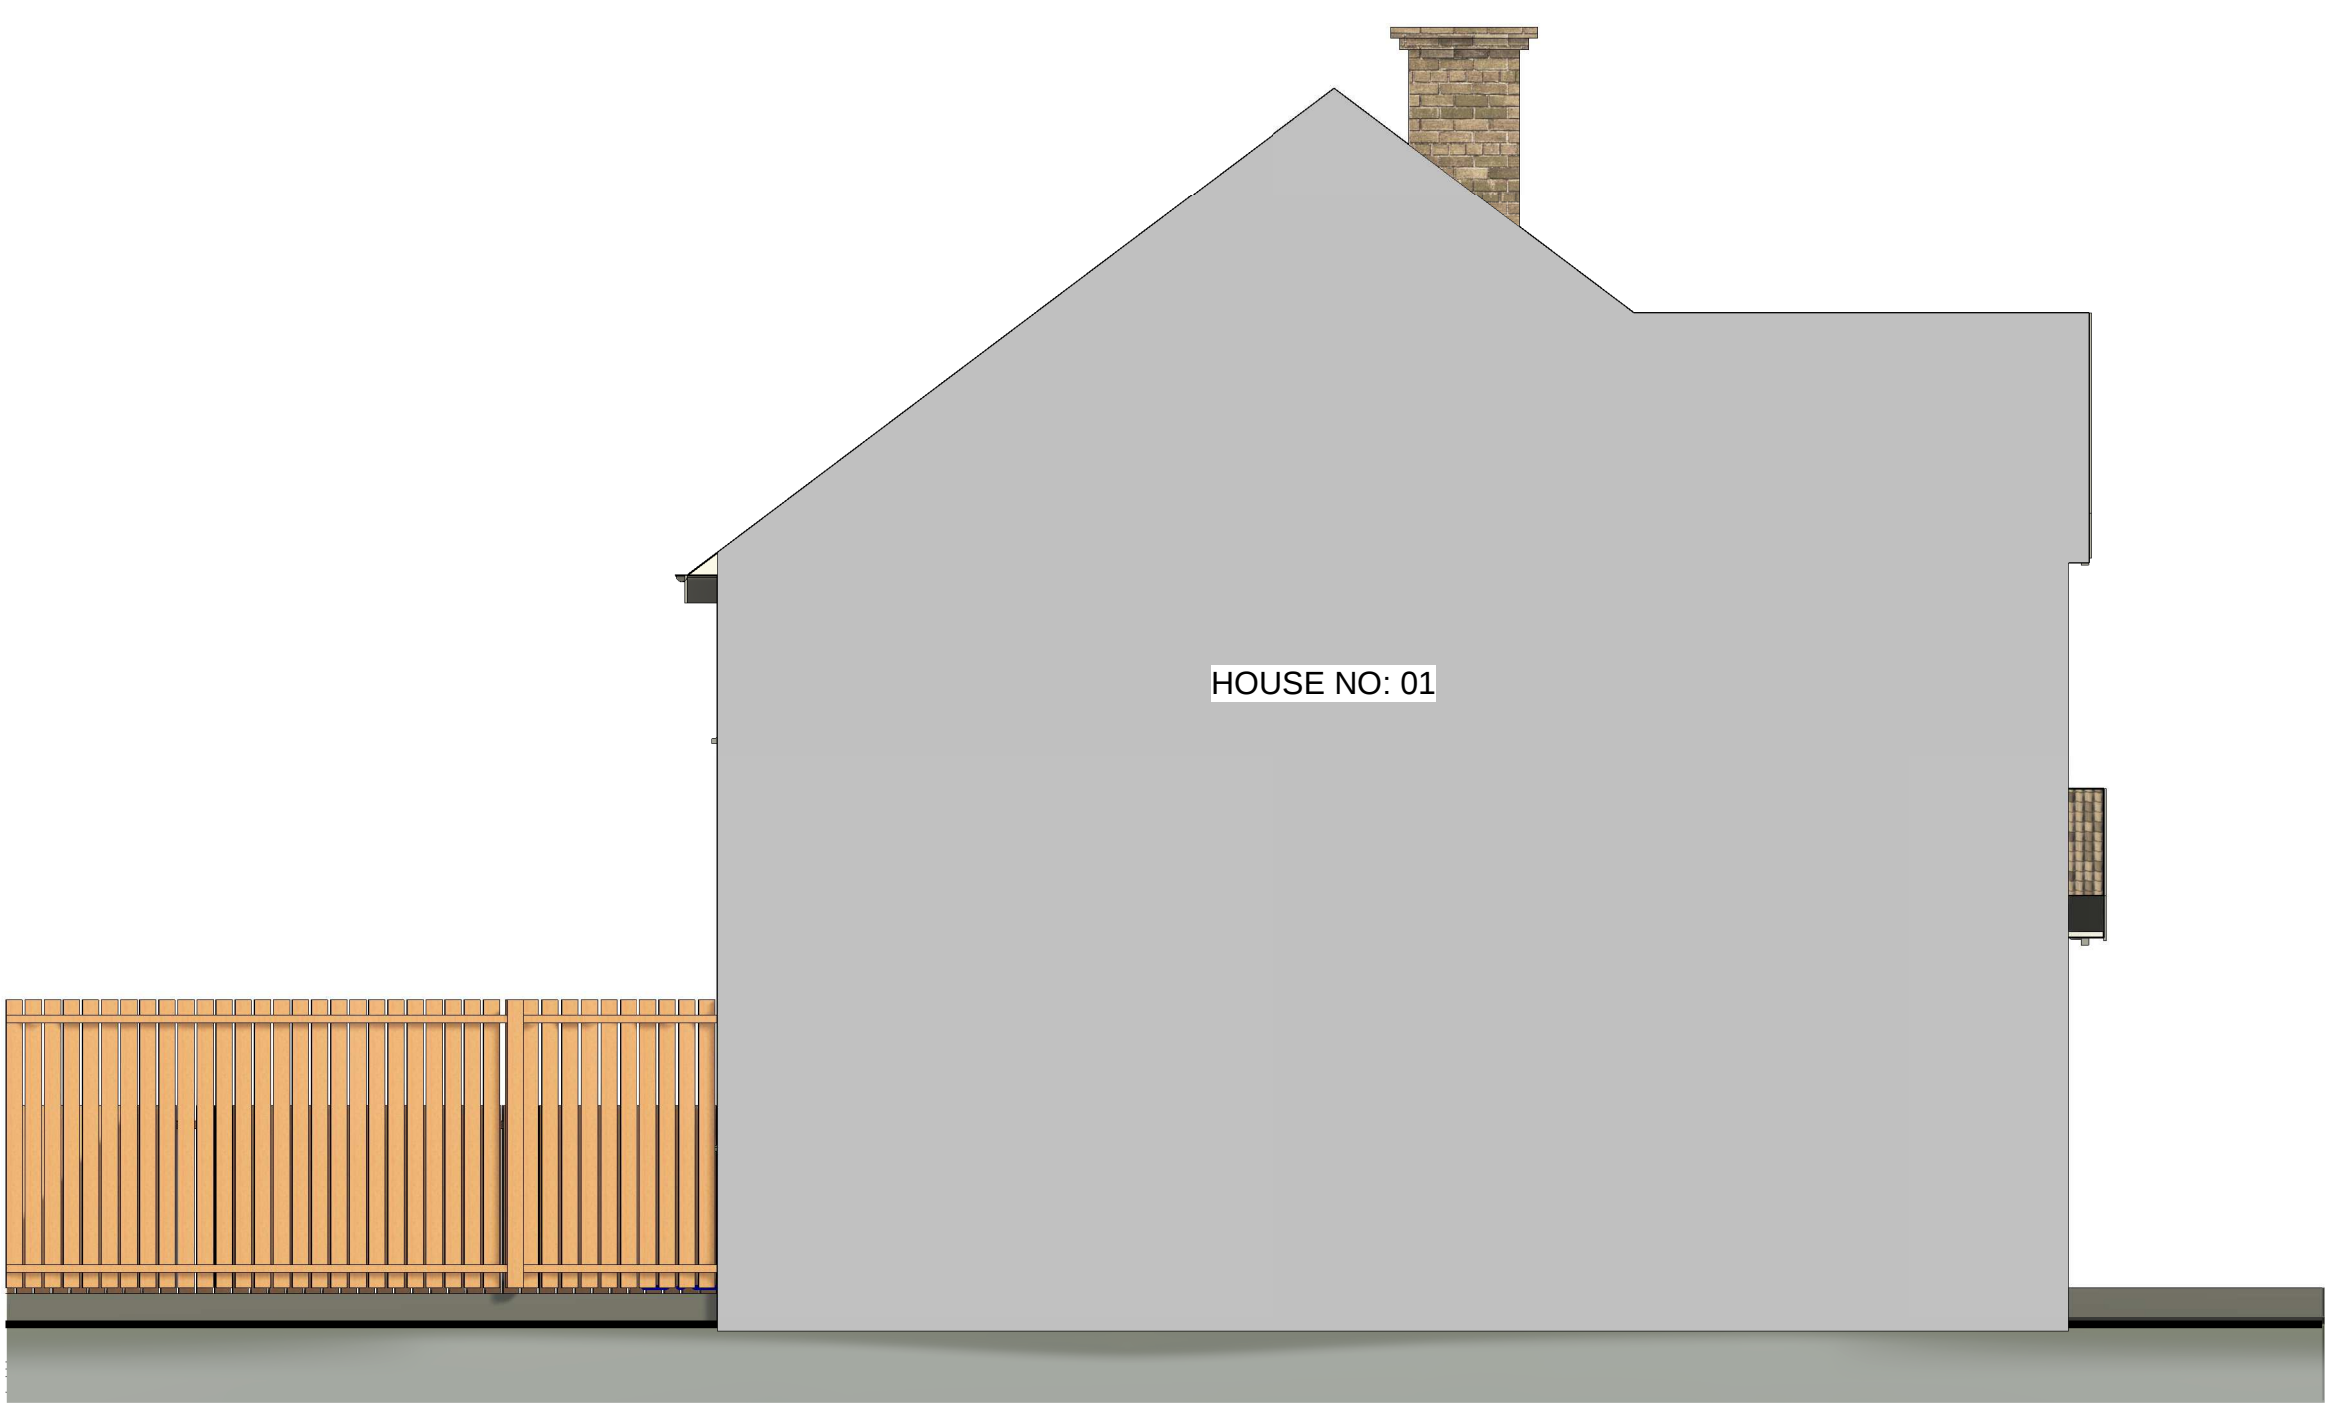

PL - Existing side elevation
SCALE: 1 : 50 @ A1
1 : 100 @ A3

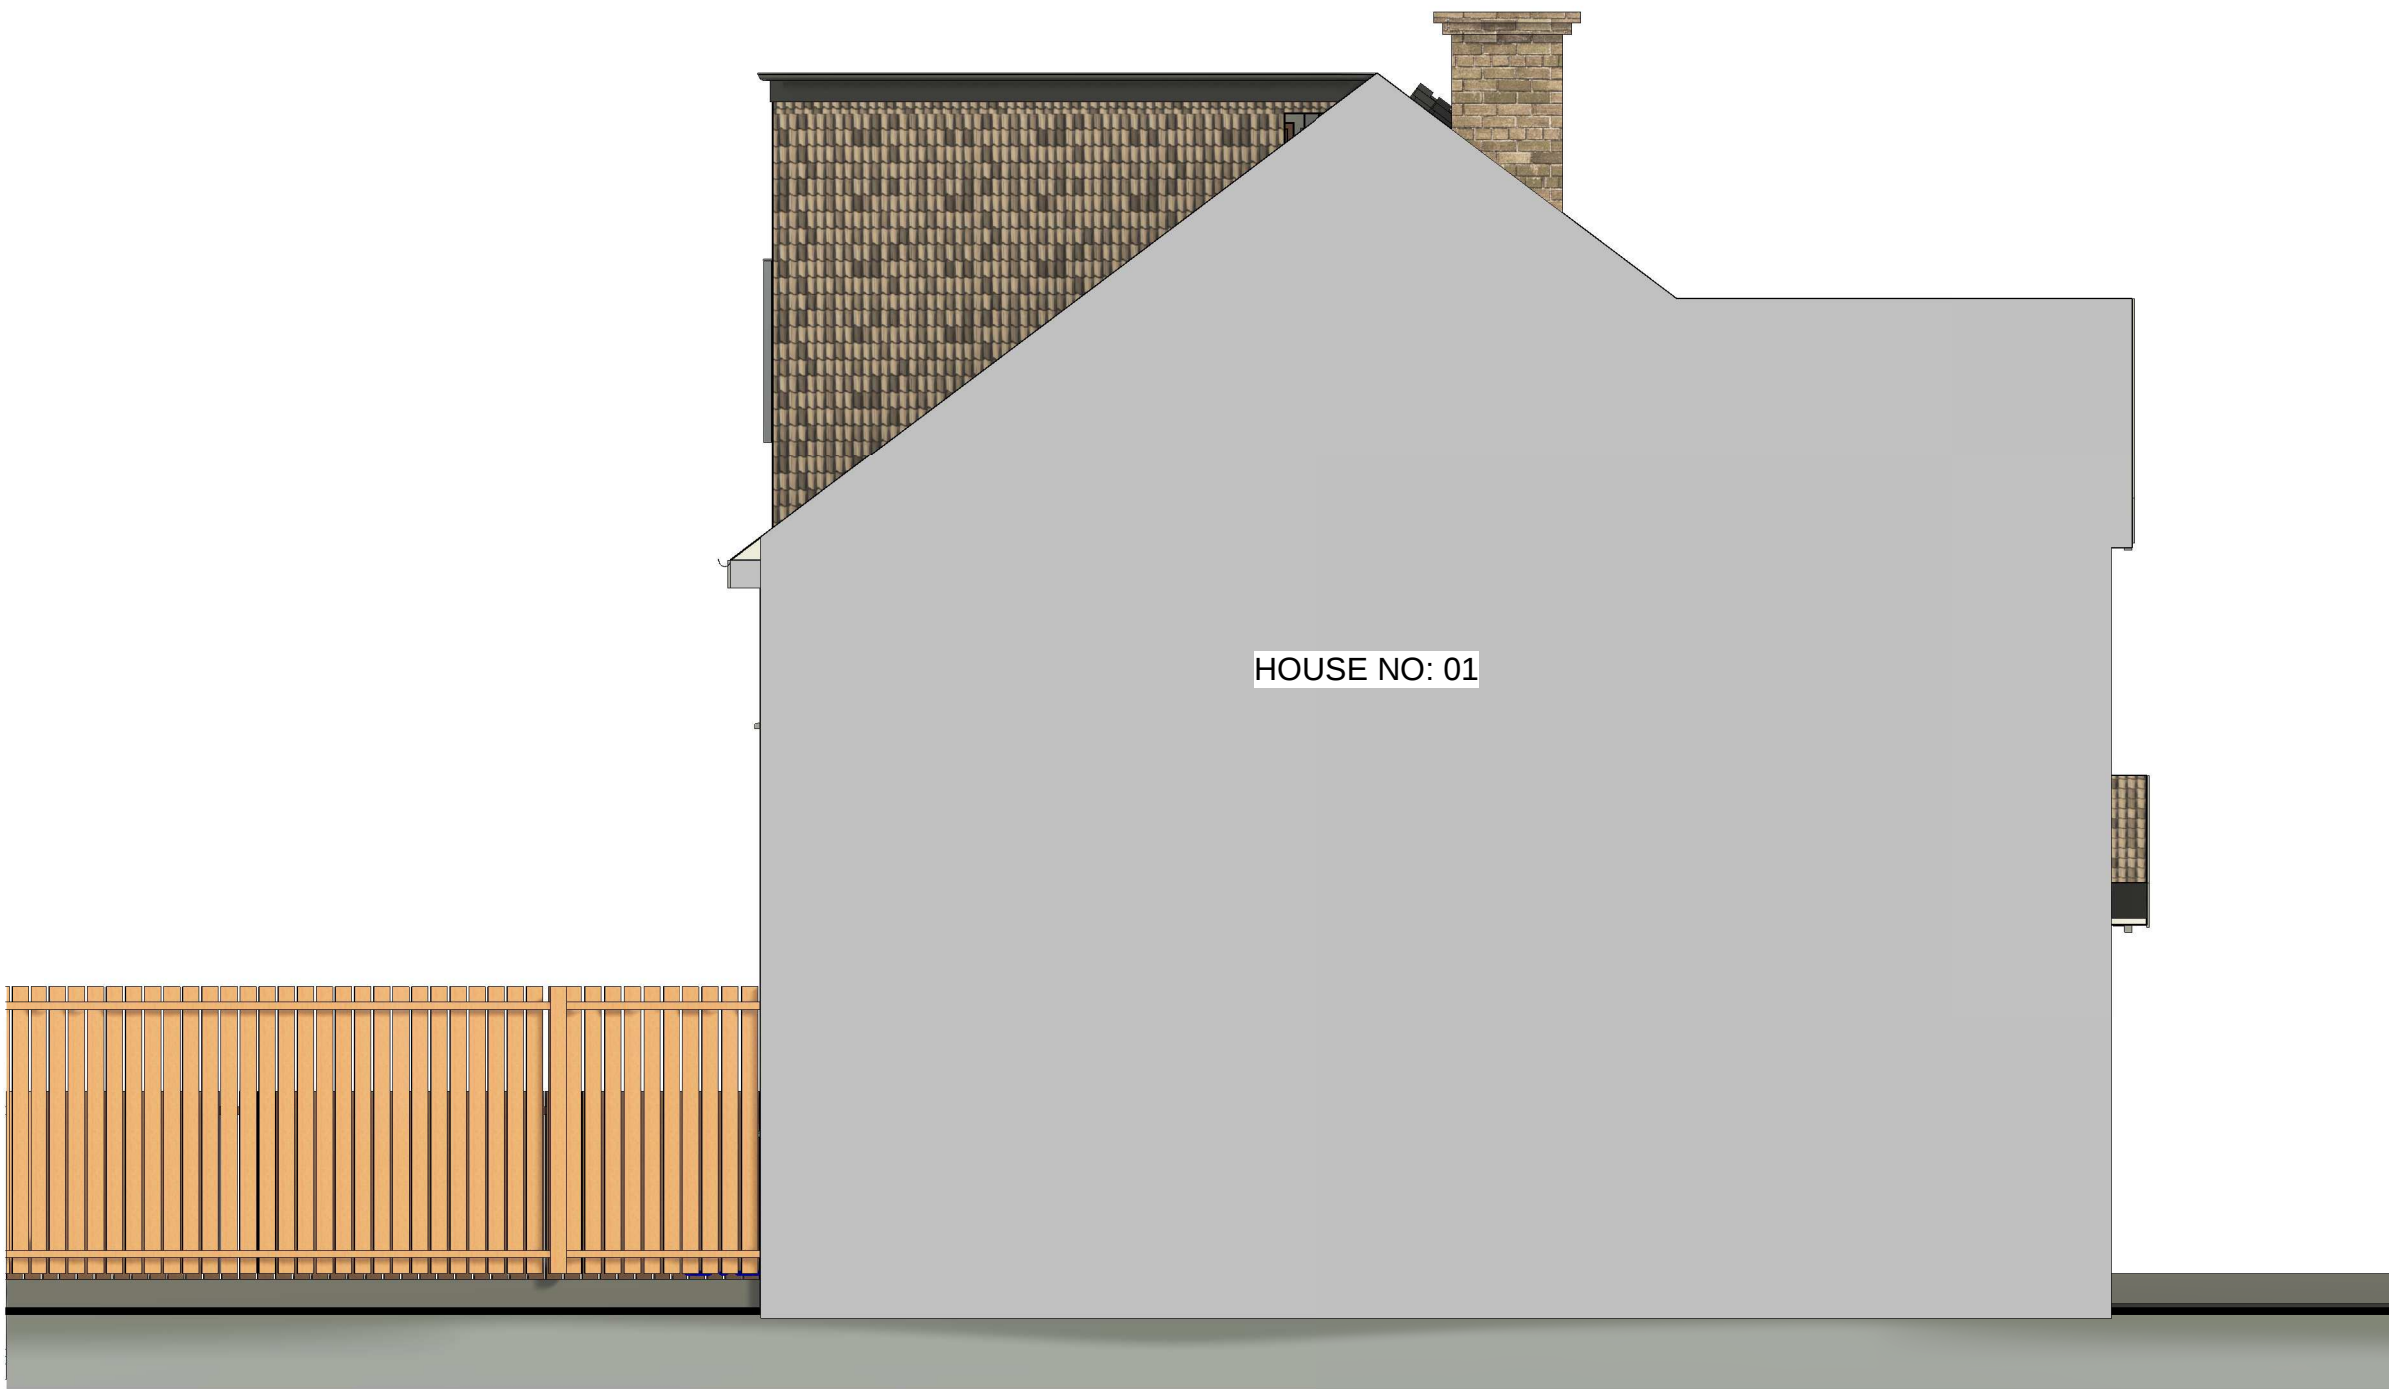

PL - Proposed side elevation
SCALE: 1 : 50 @ A1
1 : 100 @ A3

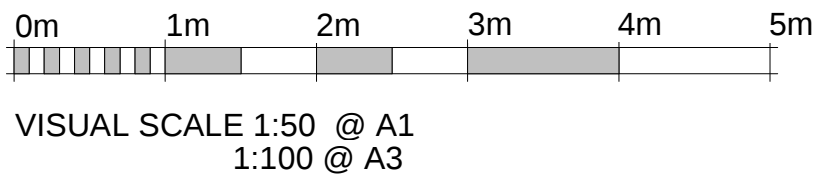

RPR PLANNING
Office 5, 37 Stanmore Hill
London, HA7 3DS.
Tel: 078 9661 7854
Web: www.rprplanning.co.uk
Email: info@rprplanning.co.uk

Dimensions Written dimensions to be taken in preferences to scaled dimensions. The Contractor is responsible for checking all dimensions before work starts.
Local Authority All work is to be carried out to the requirements, and to the satisfaction of the Local Authority. These drawings are for planning purposes only.

Rev	Date	Description	Made	Checked


Drawing Status: FOR APPROVAL

Project
3 Lawn Cl, Ruislip HA4 6ED

Client
Nancy Goonan


Drawing Title
EXISTING AND PROPOSED ROOF PLAN AND SIDE ELEVATION

Drawn/Design	Date	11/22/21
Scales: AS SHOWN @ A1	Drawing No PL-103	Rev -

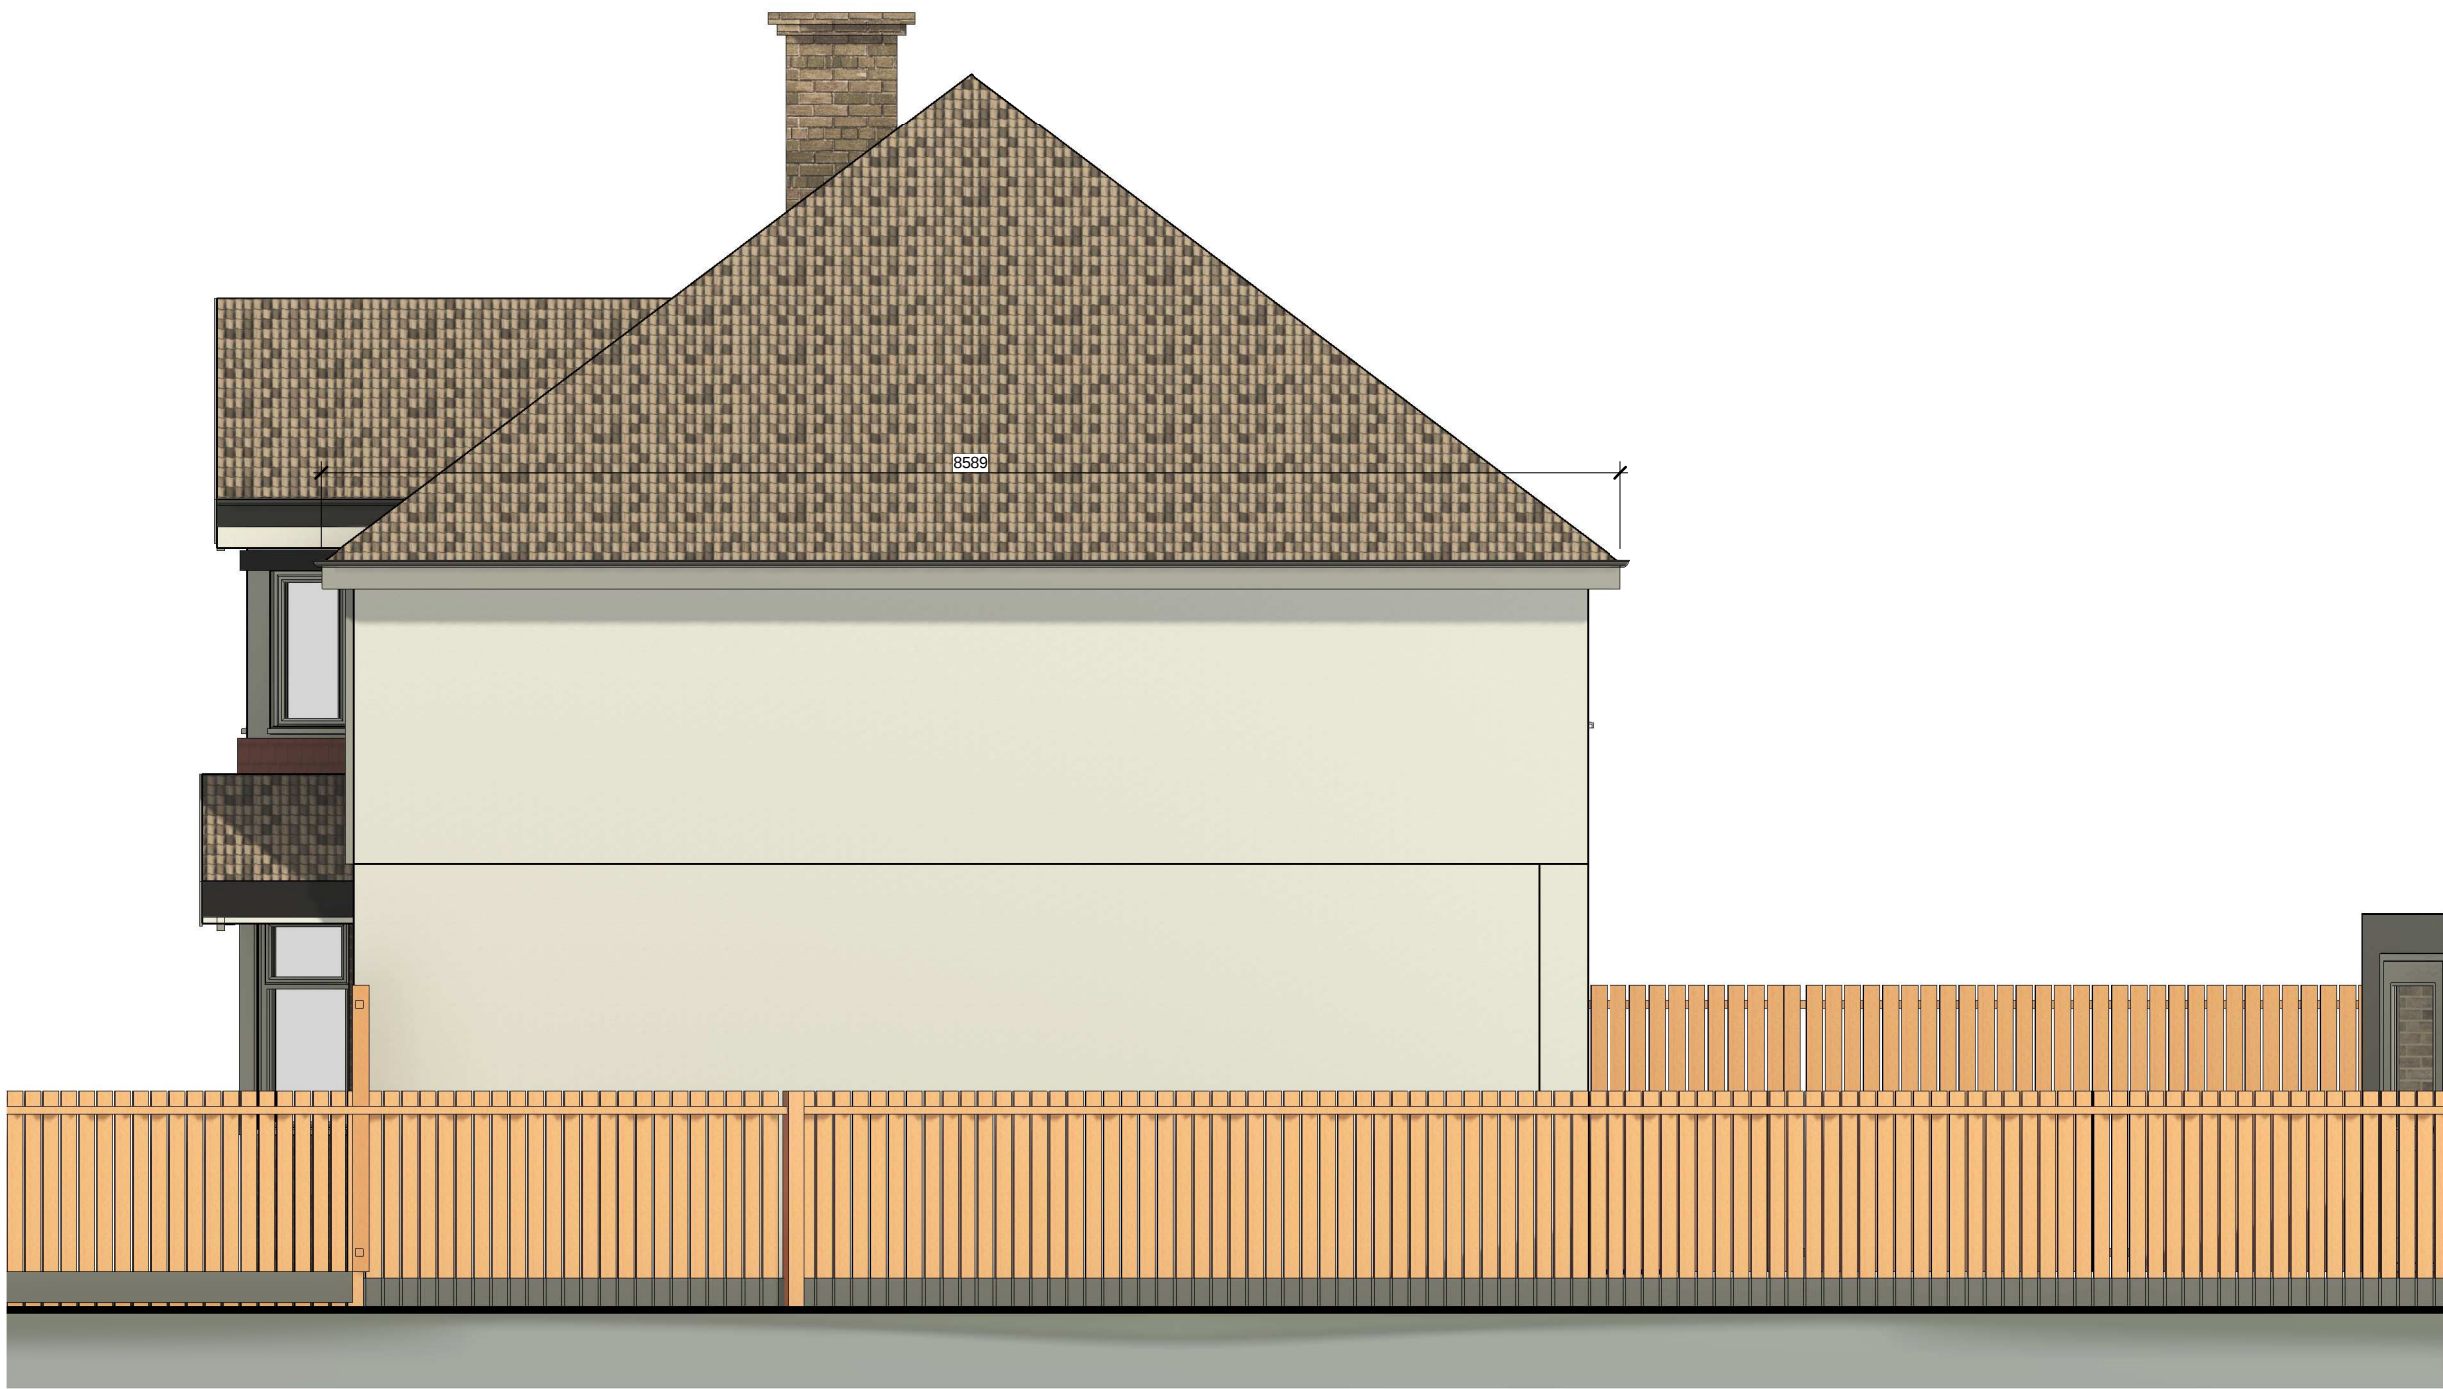


PL - Existing side elevation 2

SCALE: 1 : 50 @ A1
1 : 100 @ A3

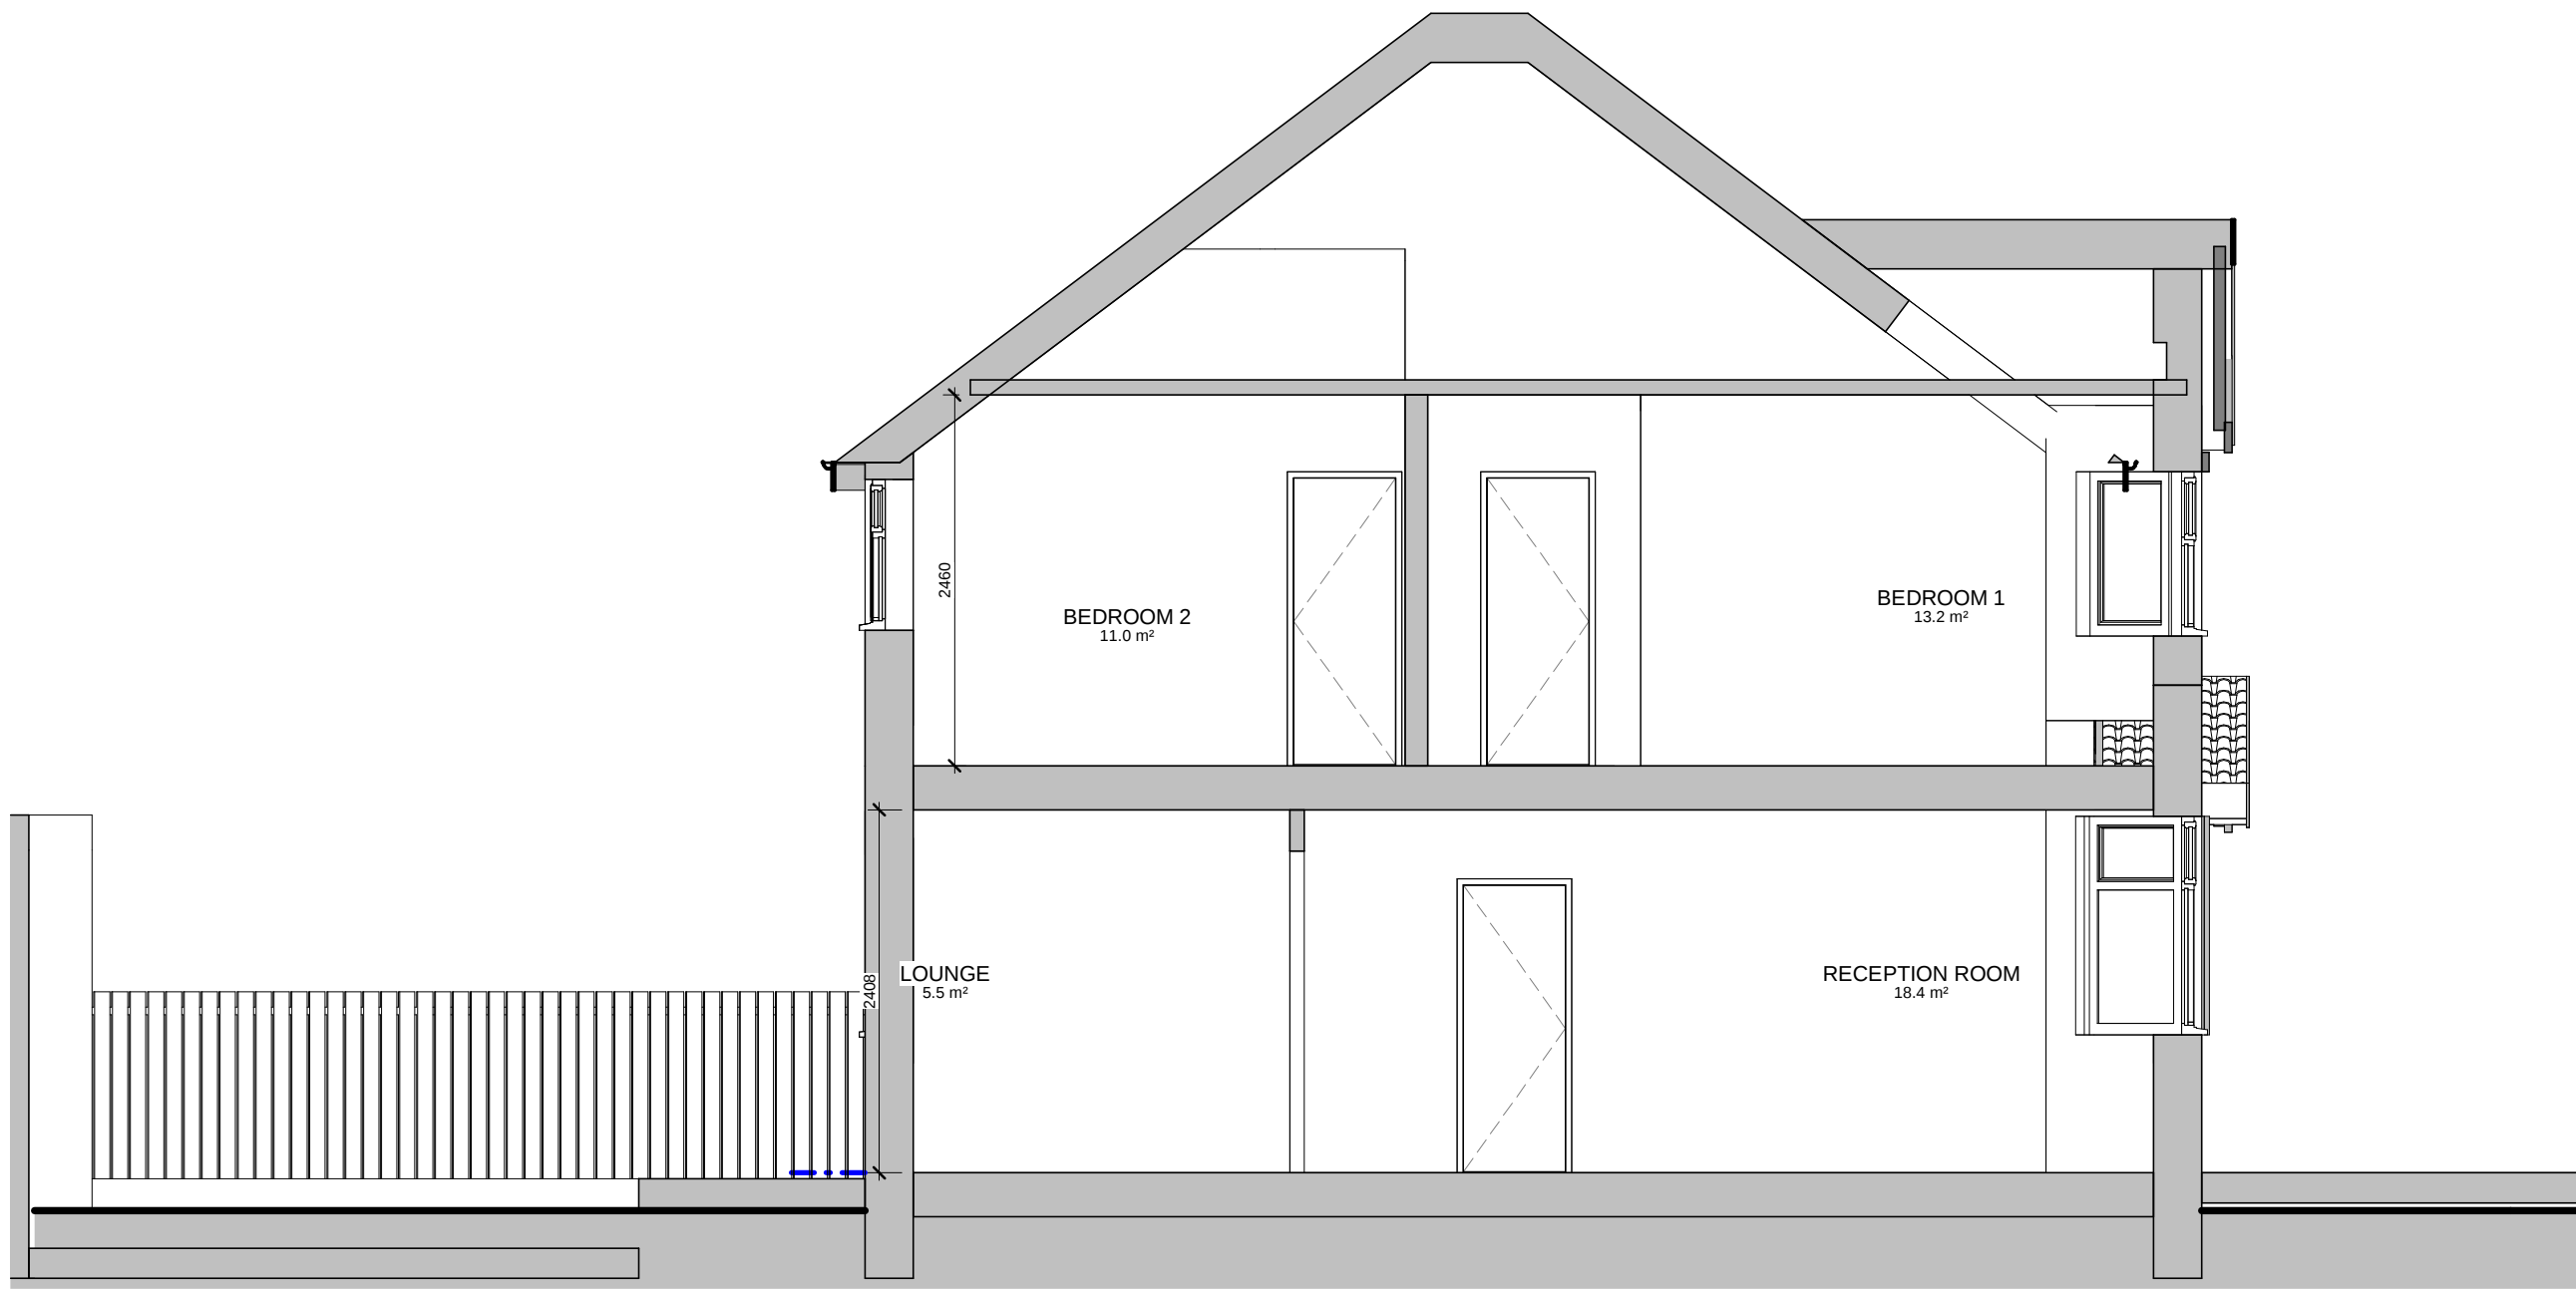


PL - Existing Section 1

SCALE: 1 : 50 @ A1
1 : 100 @ A3

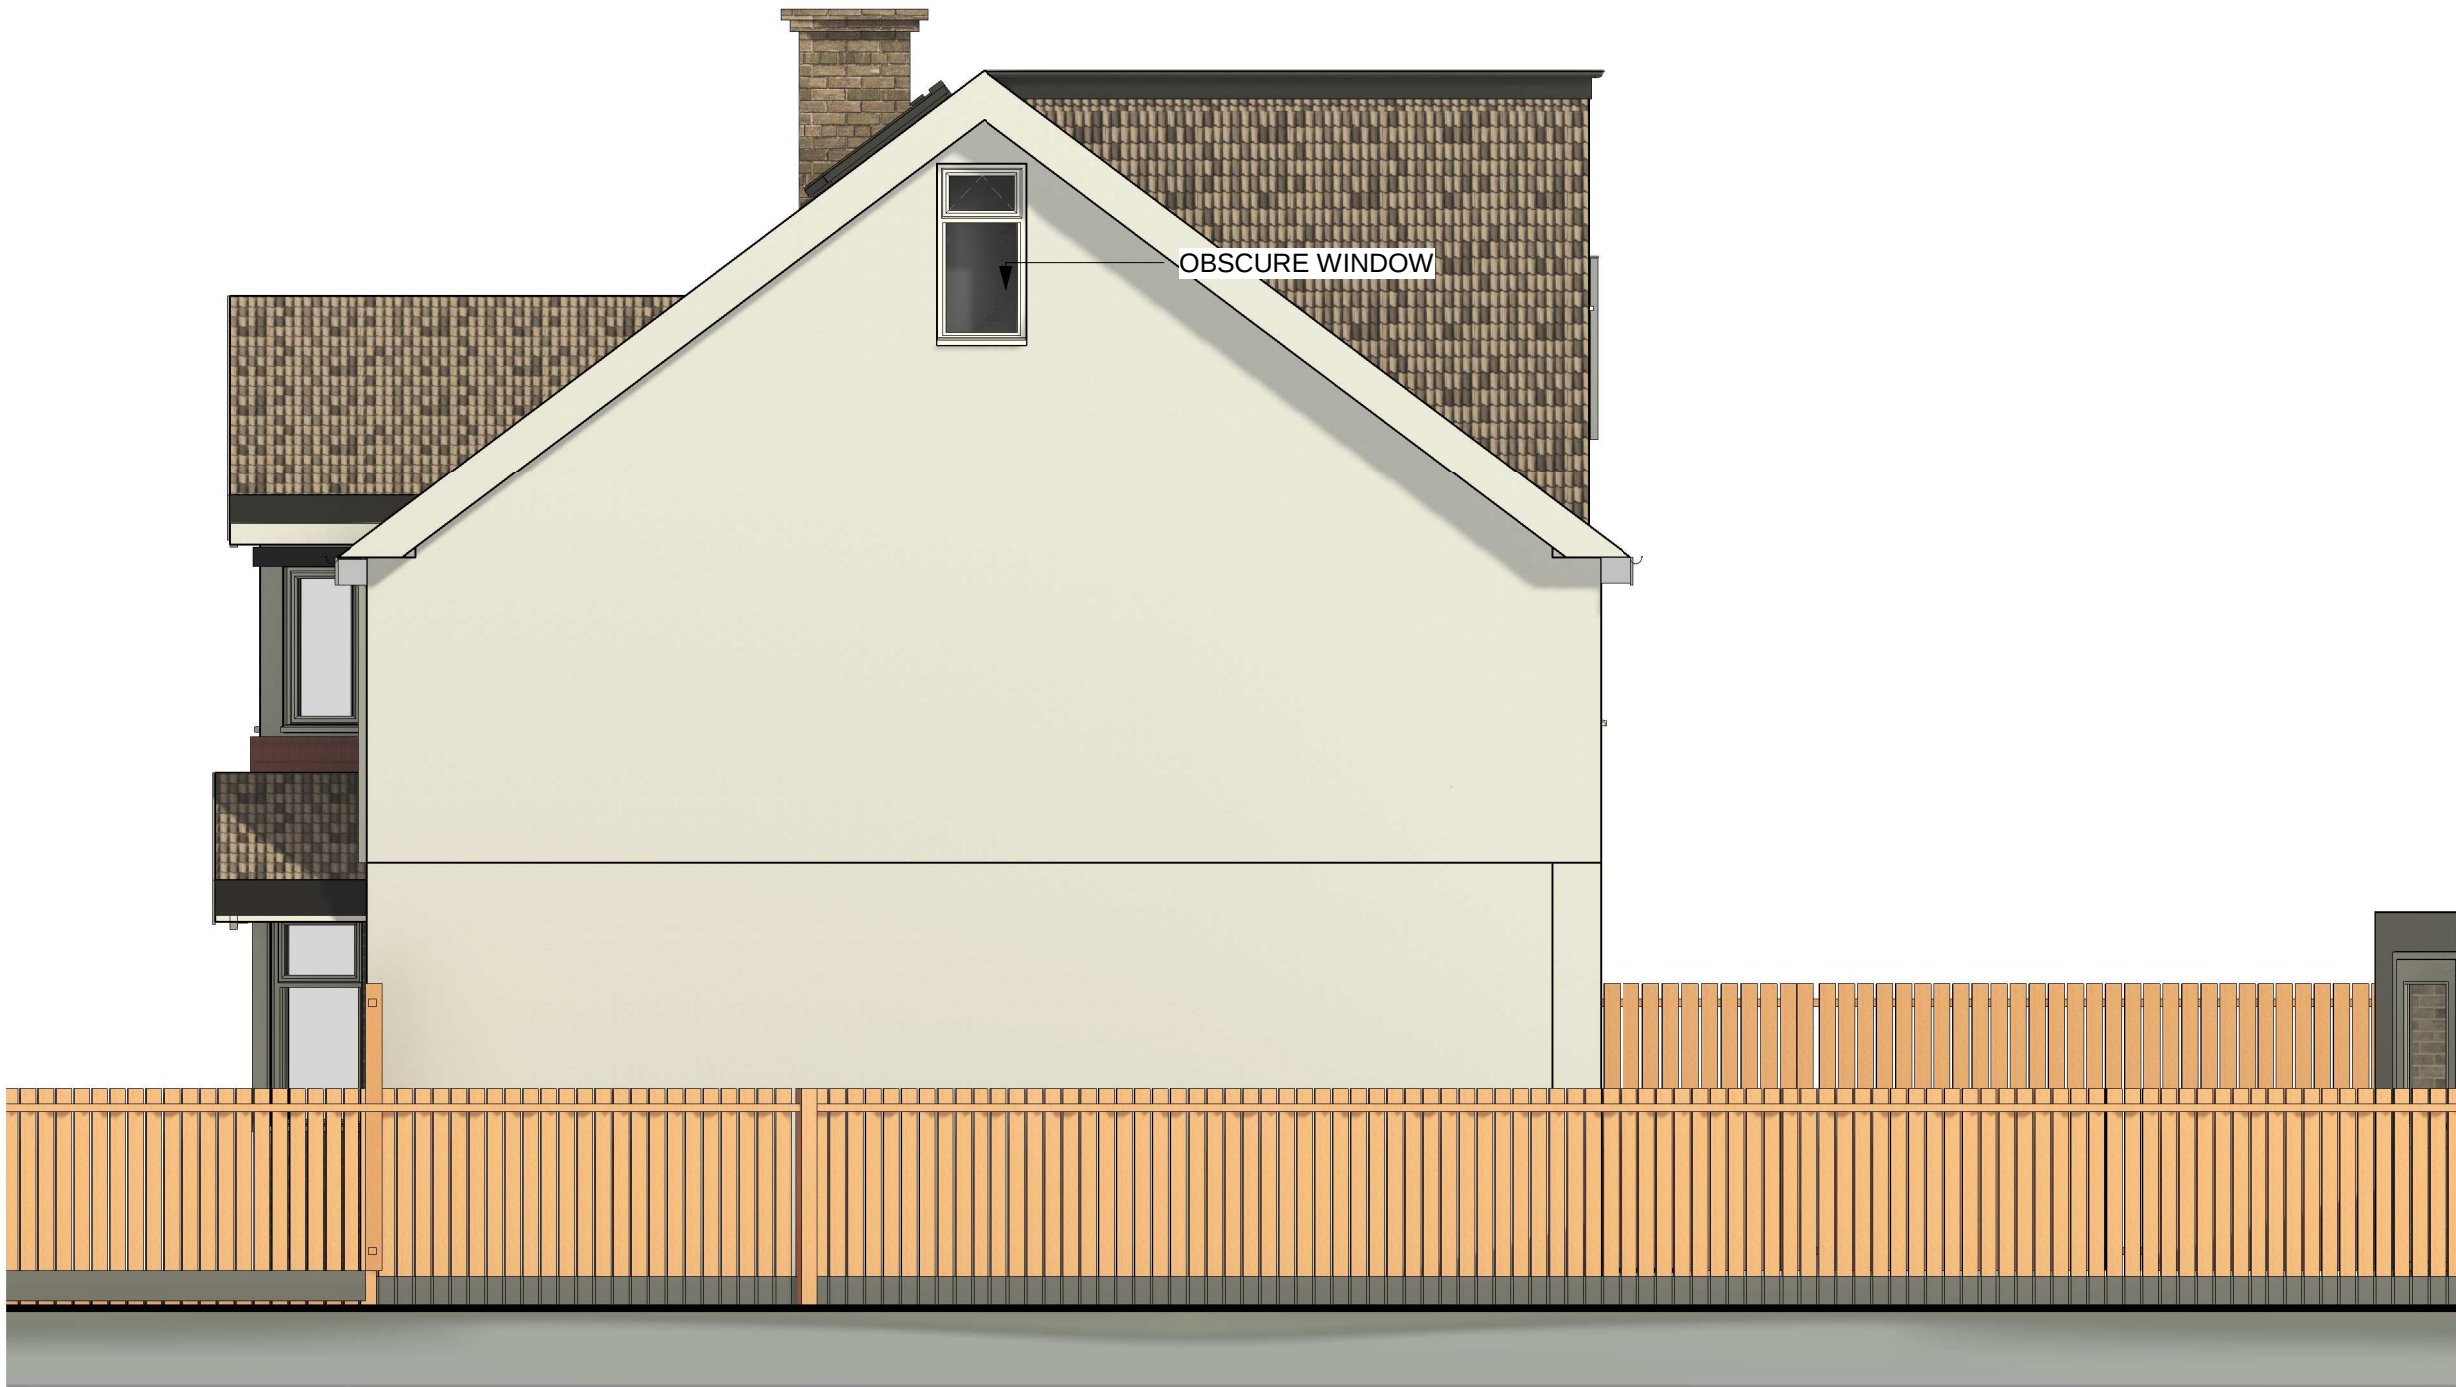

PL - Proposed side elevation 2


SCALE: 1 : 50 @ A1
1 : 100 @ A3

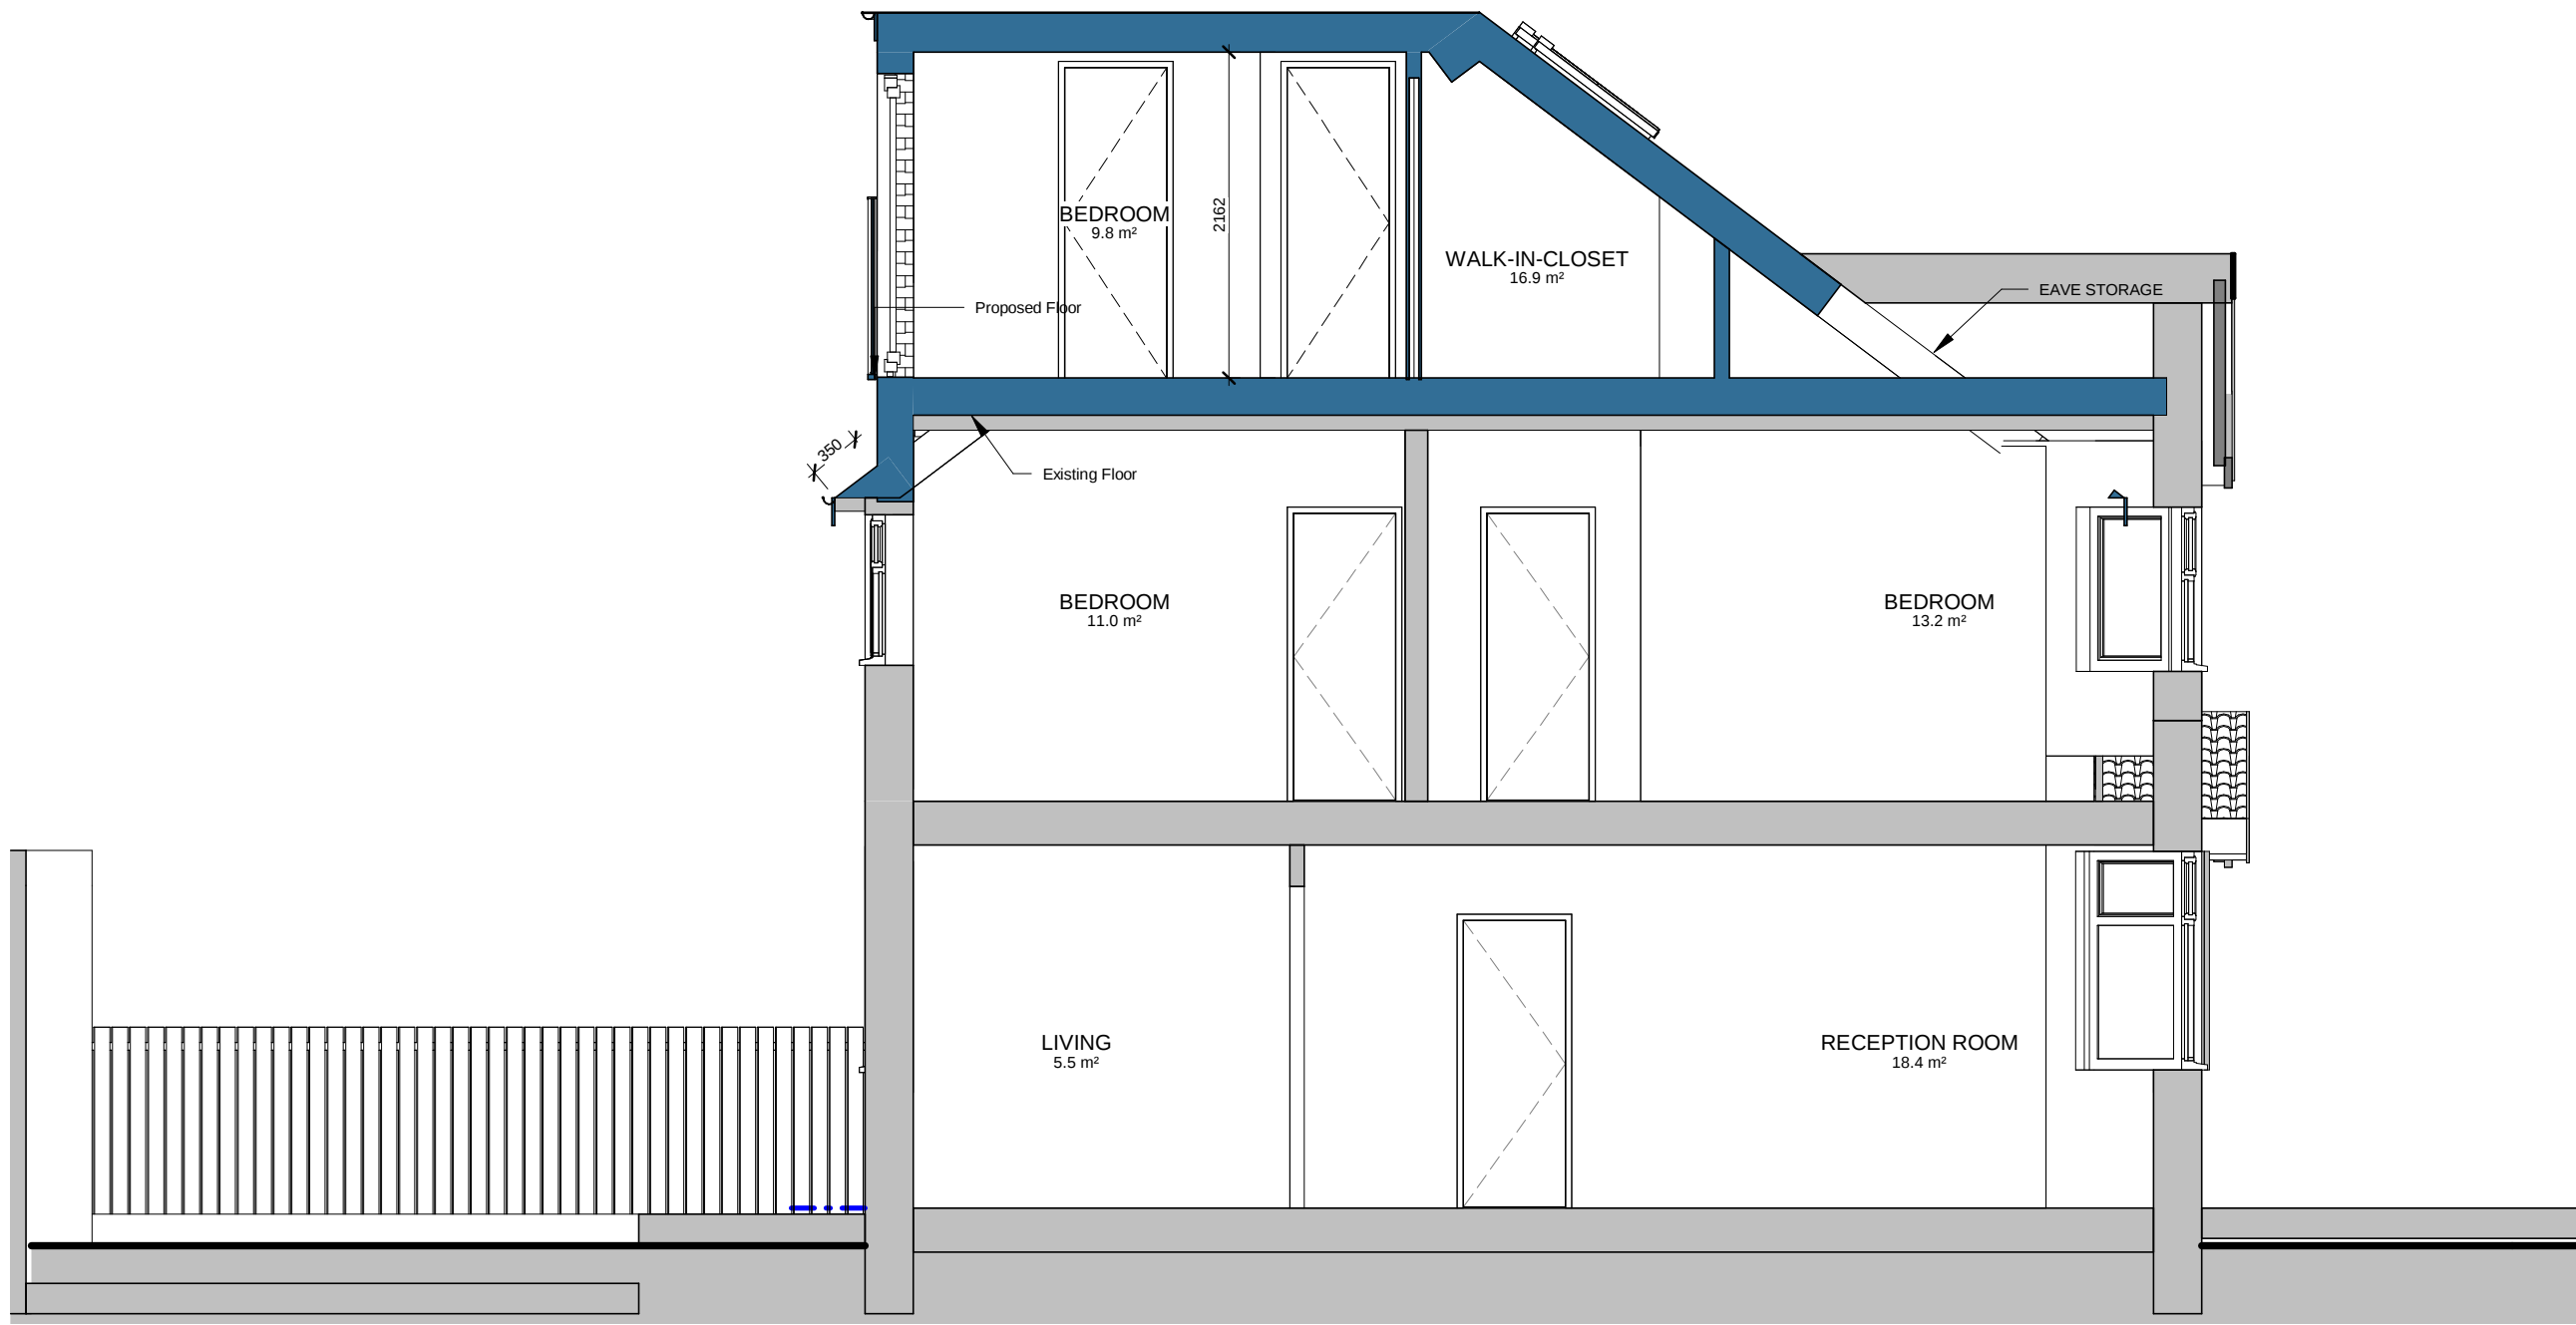

PL - Proposed Section 1

SCALE: 1 : 50 @ A1
1 : 100 @ A3

VOLUME CALCULATION:
HIP TO GABLE: 8.589 X 4.276 X 3.222 / 6 = 19.72 m³
REAR DORMER: 5.010 X 3.989 X 3.005 / 2 = 30.02 m³
TOTAL:= 49.74 m³

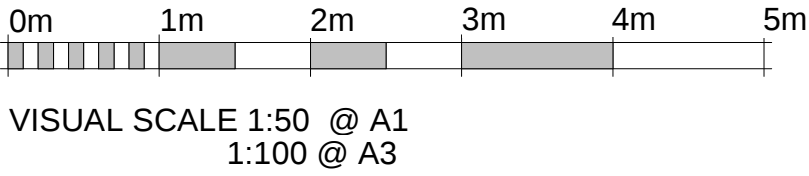

RPR PLANNING
Office 5, 37 Stanmore Hill
London, HA7 3DS.
Tel: 078 9661 7854
Web: www.rprplanning.co.uk
Email: info@rprplanning.co.uk

Dimensions Written dimensions to be taken in preferences to scaled dimensions. The Contractor is responsible for checking all dimensions before work starts.
Local Authority All work is to be carried out to the requirements, and to the satisfaction of the Local Authority. These drawings are for planning purposes only.

Rev	Date	Description	Made	Checked
-				


Drawing Status: FOR APPROVAL

Project
3 Lawn Cl, Ruislip HA4 6ED

Client
Nancy Goonan


Drawing Title
EXISTING AND PROPOSED SIDE ELEVATION AND SECTION

Drawn/Design	Date
Scales: AS SHOWN @ A1	Drawing No PL-104
Rev	-

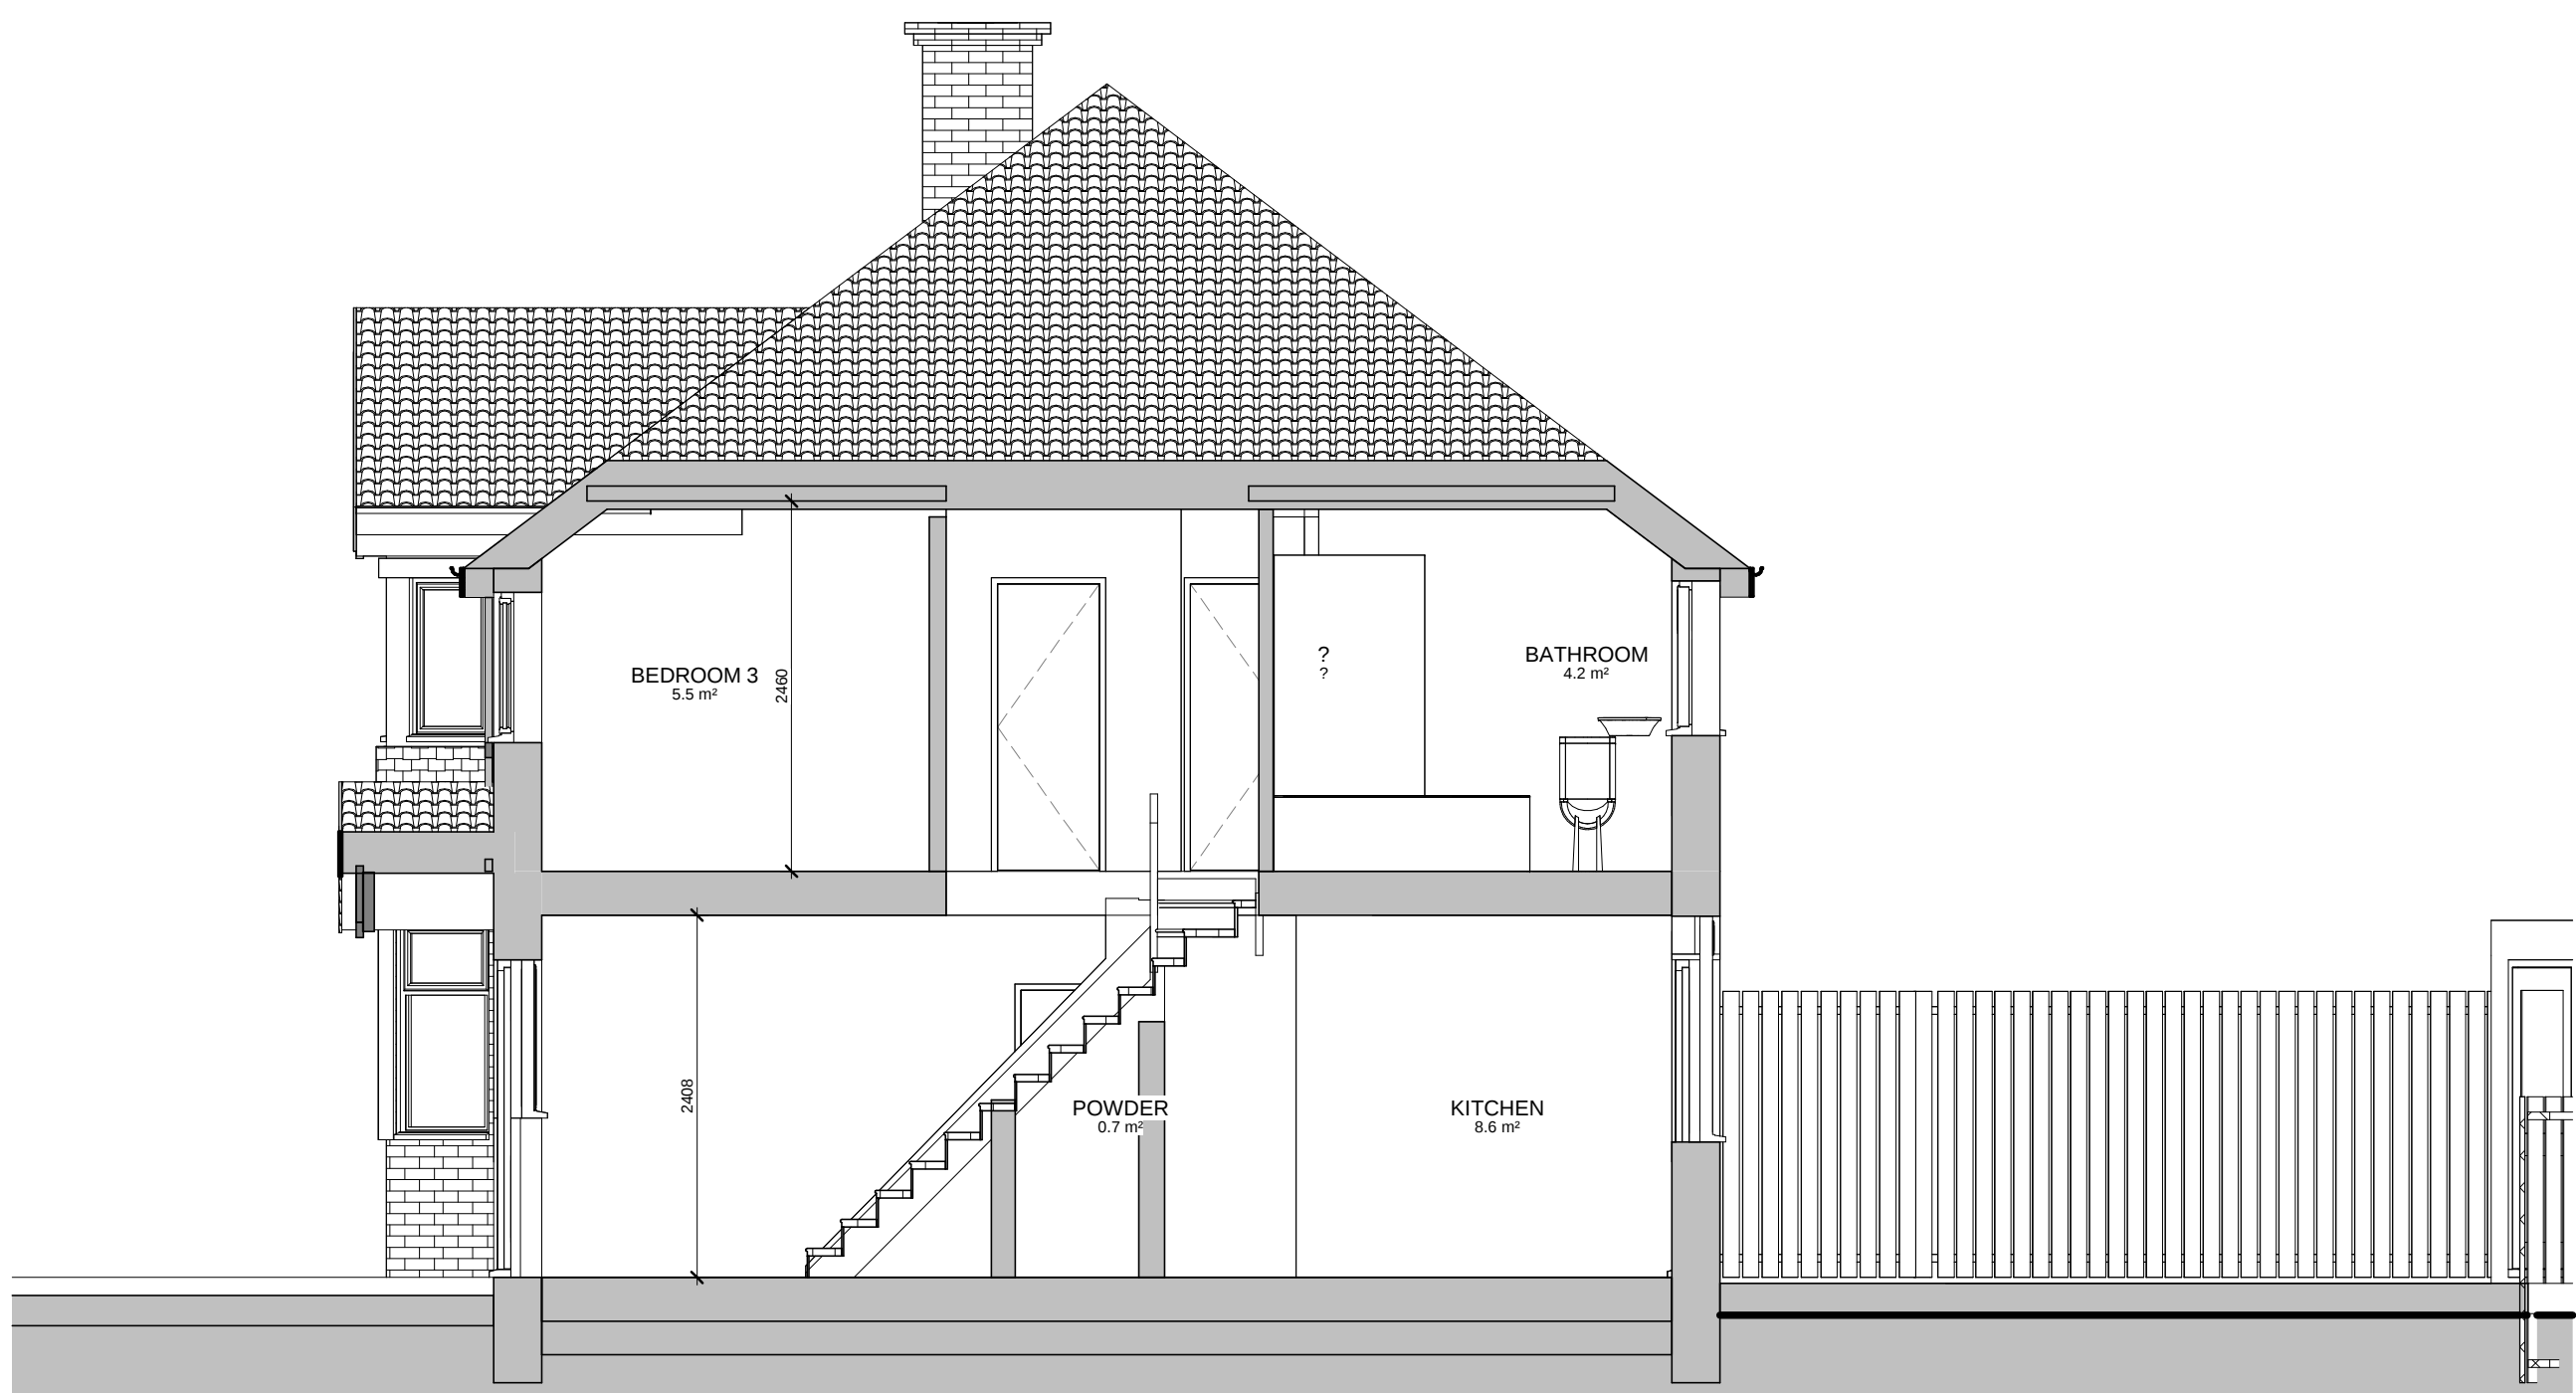

PL - Existing Section 2


SCALE: 1 : 50 @ A1
1 : 100 @ A3

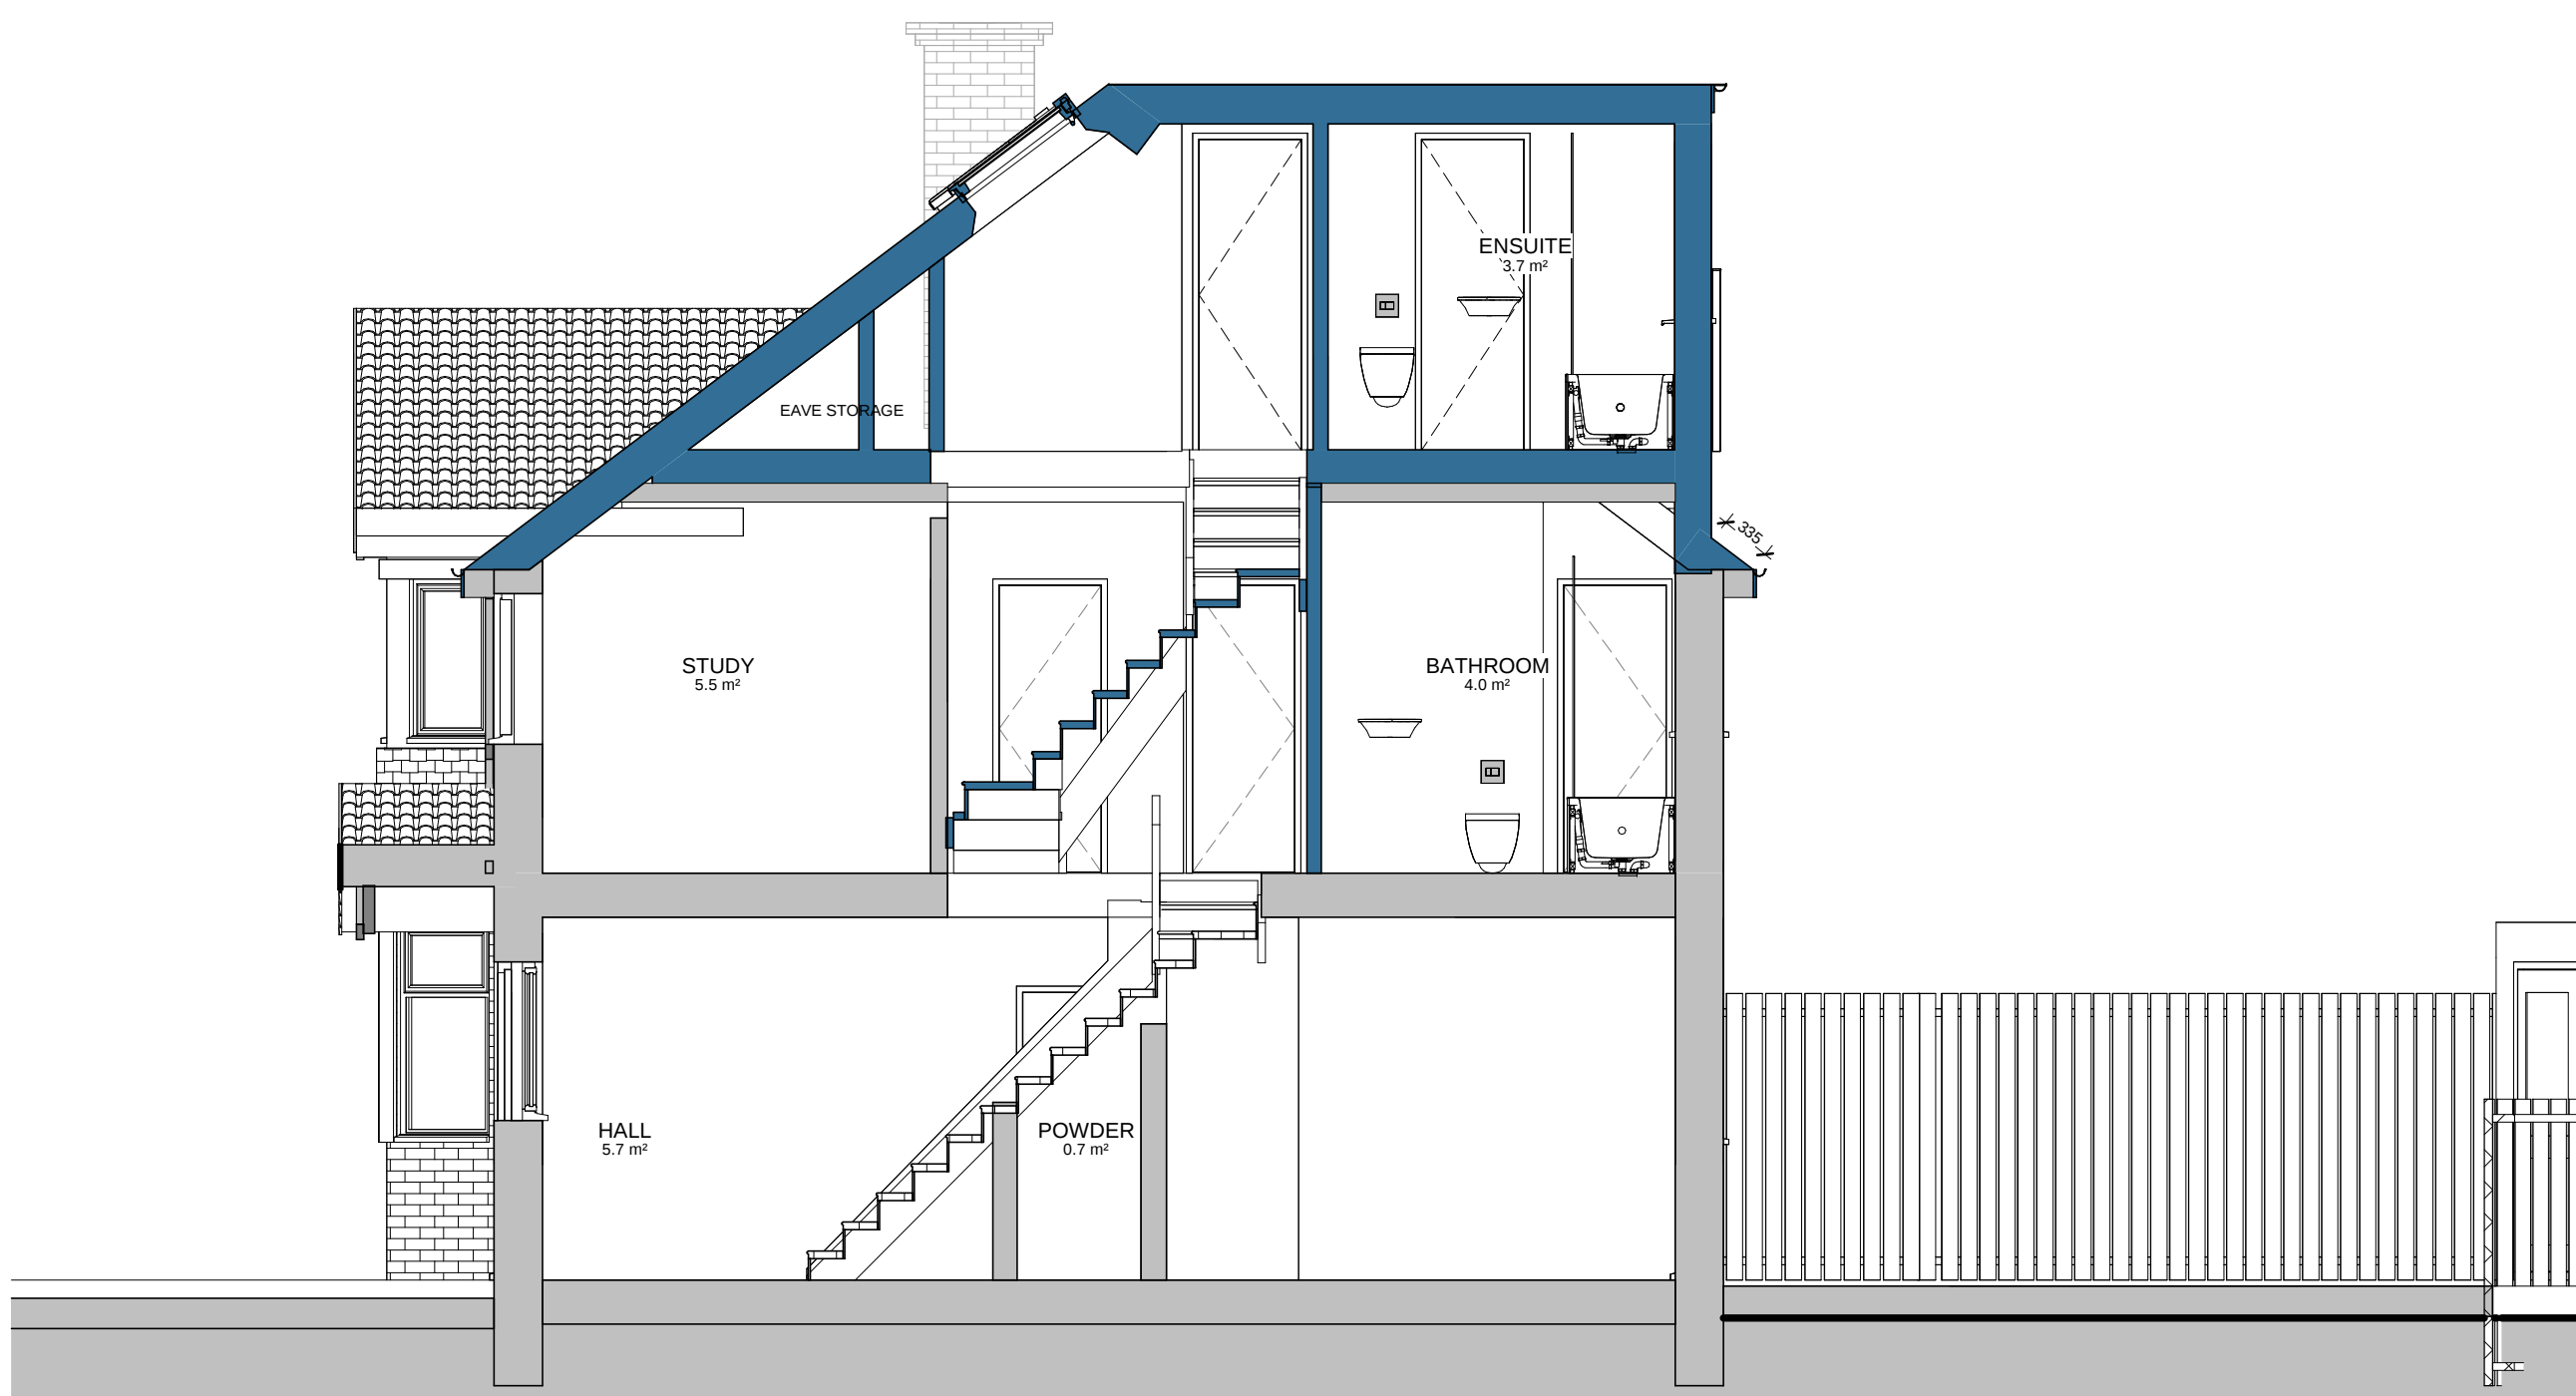

PL - proposed Section 2

SCALE: 1 : 50 @ A1
1 : 100 @ A3

VOLUME CALCULATION:
HIP TO GABLE: 8.589 X 4.276 X 3.222 / 6 = 19.72 m³
REAR DORMER: 5.010 X 3.989 X 3.005 / 2 = 30.02 m³
TOTAL:= 49.74 m³

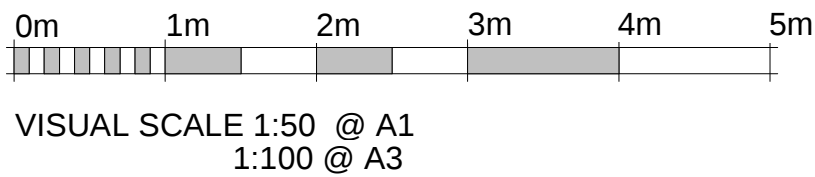

RPR PLANNING
Office 5, 37 Stanmore Hill
London, HA7 3DS.
Tel: 079 9661 7854
Web: www.rprplanning.co.uk
Email: info@rprplanning.co.uk

Dimensions Written dimensions to be taken in preferences to scaled dimensions. The Contractor is responsible for checking all dimensions before work starts.
Local Authority All work is to be carried out to the requirements, and to the satisfaction of the Local Authority. These drawings are for planning purposes only.

-				
Rev	Date	Description	Made	Checked
Drawing Status: FOR APPROVAL				

Project 3 Lawn Cl, Ruislip HA4 6ED		Drawing Title EXISTING AND PROPOSED SECTION 2		
Client Nancy Goonan		Drawn/Design	Date 11/22/21	
		Scales: AS SHOWN @ A1	Drawing No PL-105	Rev -