



1. All dimensions in millimeters unless otherwise specified.
2. The contractor to check all dimensions, angles, drain runs and conditions on site before works commencement.

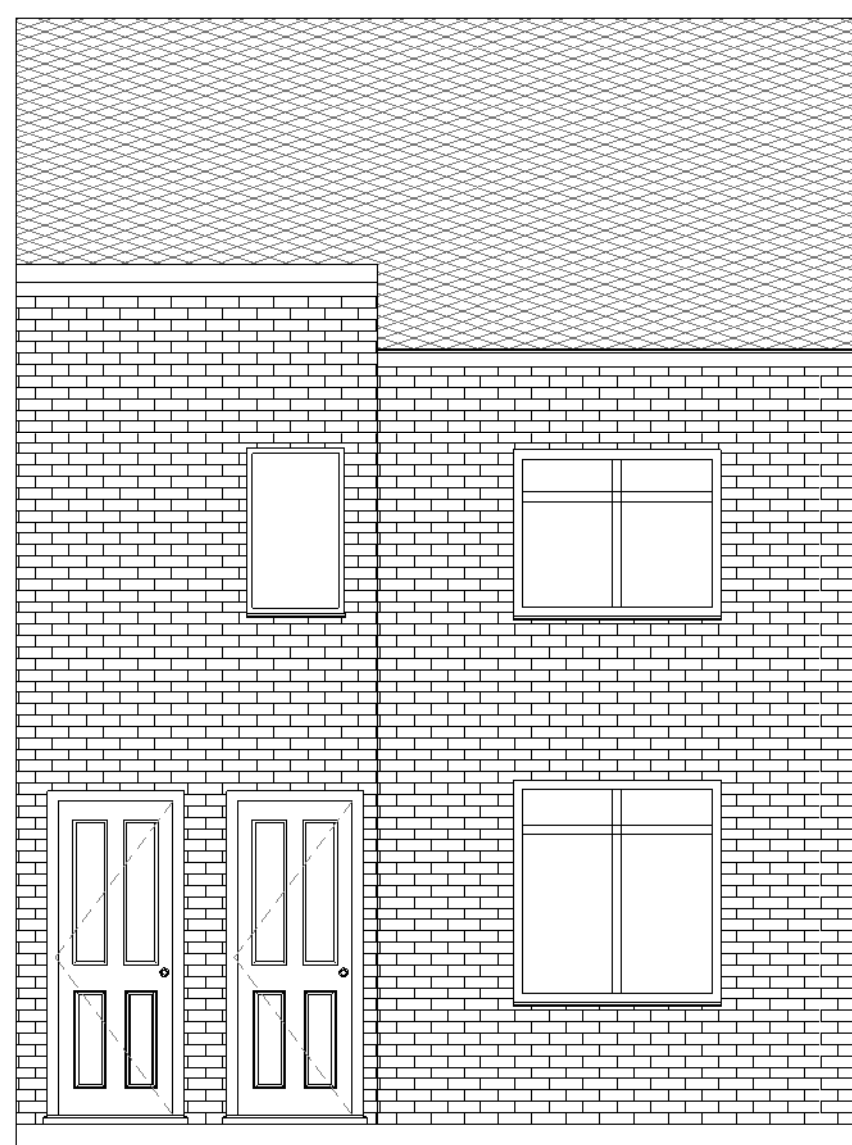

1 Existing Front Elevation
1 : 50



3 Existing South Elevation
1 : 50

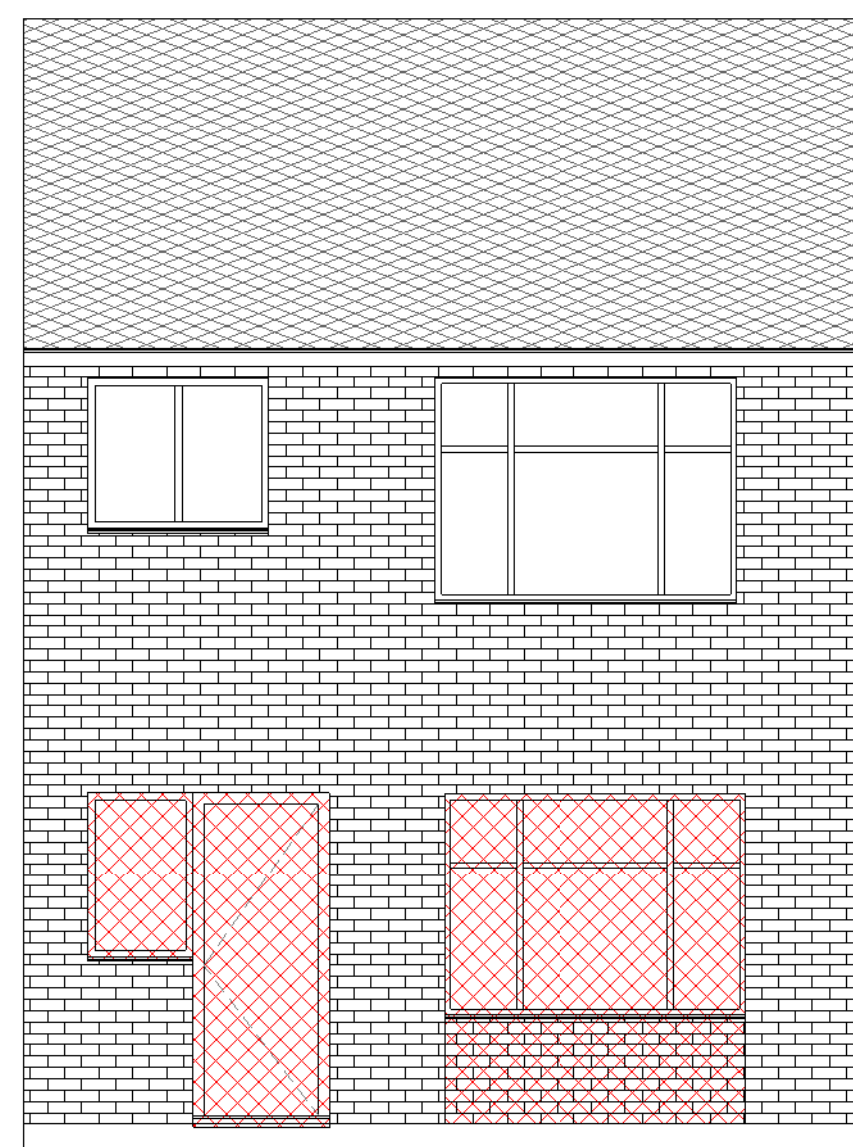

2 Existing Rear Elevation
1 : 50



4 Existing North Elevation
1 : 50

[illegible]

01	15.07.2025	1	MK	Issue for Planning
Rev.	Date	Seq.	BY	Description



22 Micklefield Way, Borehamwood, WD6 4LG
office@mkcreative.me.uk

Client:
Edyta Sitarz

Project:	3 Fernes Close UB8 2YR
----------	------------------------

Drawing area:

Drawing Title:
ELEVATIONS - EXISITNG

Approved By: ES	Date: 15.07.2025
Checked By: ES	Scale: 1 : 50
Drawn By: MZ	Size: A1

Status:
FOR PLANNING

Drawing No.	Rev.
3 FERNES - 004	01